




GRANT ARMSTRONG 126 DEERFOOT ROAD, OSOYOOS, BC V0H 1V6 Copyright reserved. These plans and designs are at all times the property of the designer to be used for the project shown. Written consent is required from Dankin Design Studio Ltd. prior to any reproduction. Contractor to verify all lines, levels, surveys, dimensions, specifications, structural requirements, location of the services and building on the site, prior to construction. All work to be done in accordance with the current edition of the B.C. Building Code and all local building bylaws as well as applicable Federal and Provincial requirements.

MAIN FLOOR PLAN	REVISIONS			
	П	MM/DD/YY	REMARKS	
	1	05/31/24	REVISED FLOOR PLAN	
	2	06/10/24	DESIGN PROPOSAL	
Scale: 3/16" = 1'-0"	3	06/20/24	REVISED DRAWINGS	
	4	//		
	5	//		



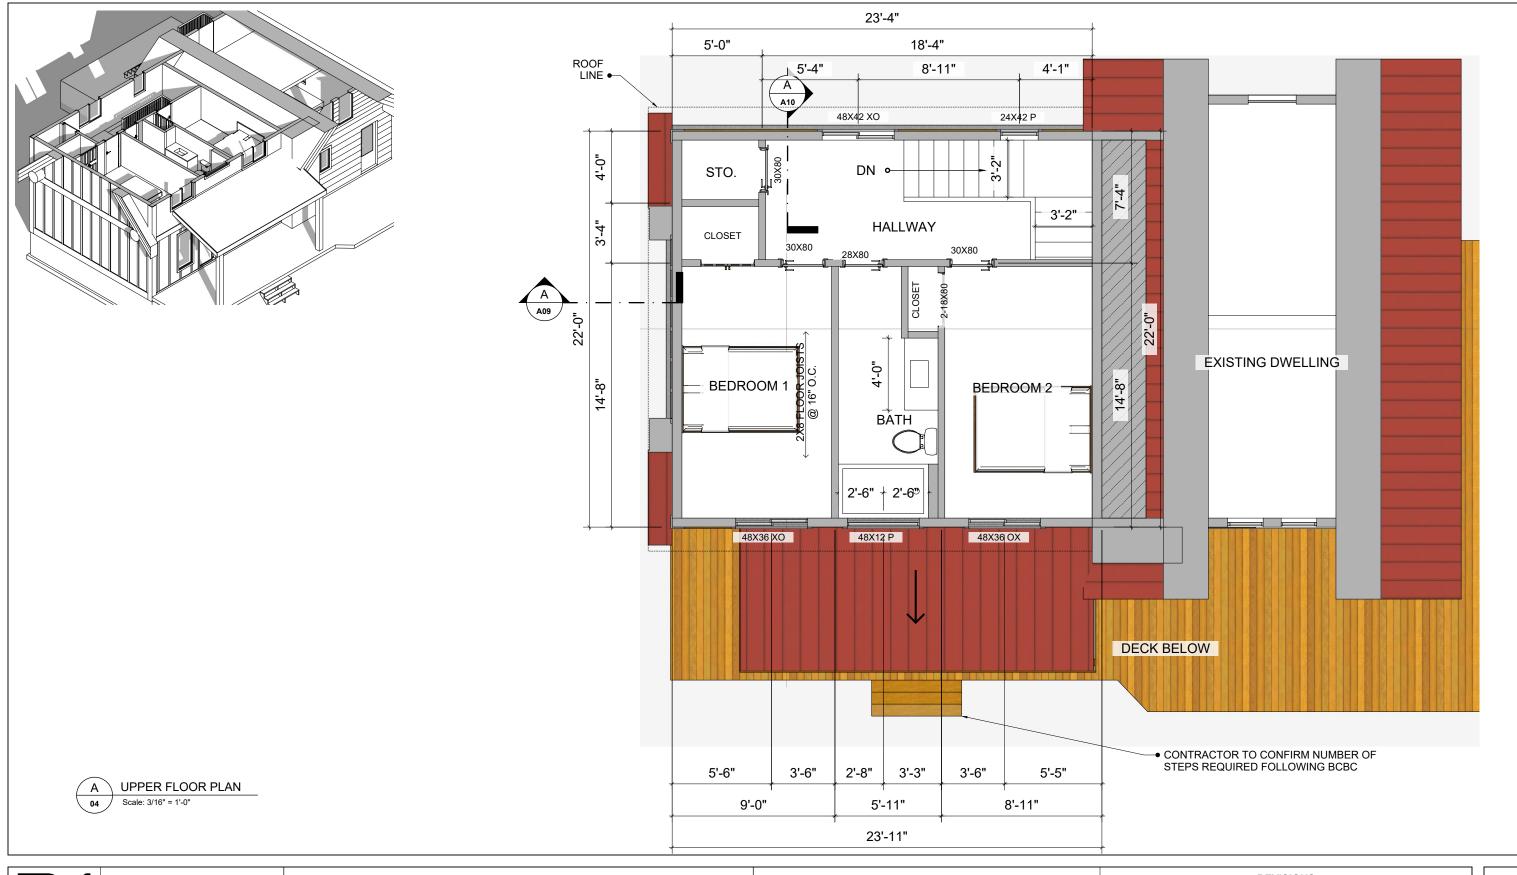

GRANT ARMSTRONG 126 DEERFOOT ROAD, OSOYOOS, BC V0H 1V6 Copyright reserved. These plans and designs are at all times the property of the designer to be used for the project shown. Written consent is required from Dankin Design Studio Ltd. prior to any reproduction. Contractor to verify all lines, levels, surveys, dimensions, specifications, structural requirements, location of the services and building on the site, prior to construction. All work to be done in accordance with the current edition of the B.C. Building Code and all local building bylaws as well as applicable Federal and Provincial requirements.

		REVISIONS				
UPPER FLOOR PLAN		MM/DD/YY	REMARKS			
	1	05/31/24	REVISED FLOOR PLAN			
	2	06/10/24	DESIGN PROPOSAL			
Scale: 3/16" = 1'-0"	3	06/20/24	REVISED DRAWINGS			
	4	//				
	5	//				

04

 \blacksquare