




1 Right Elevation
1/4" = 1'-0"

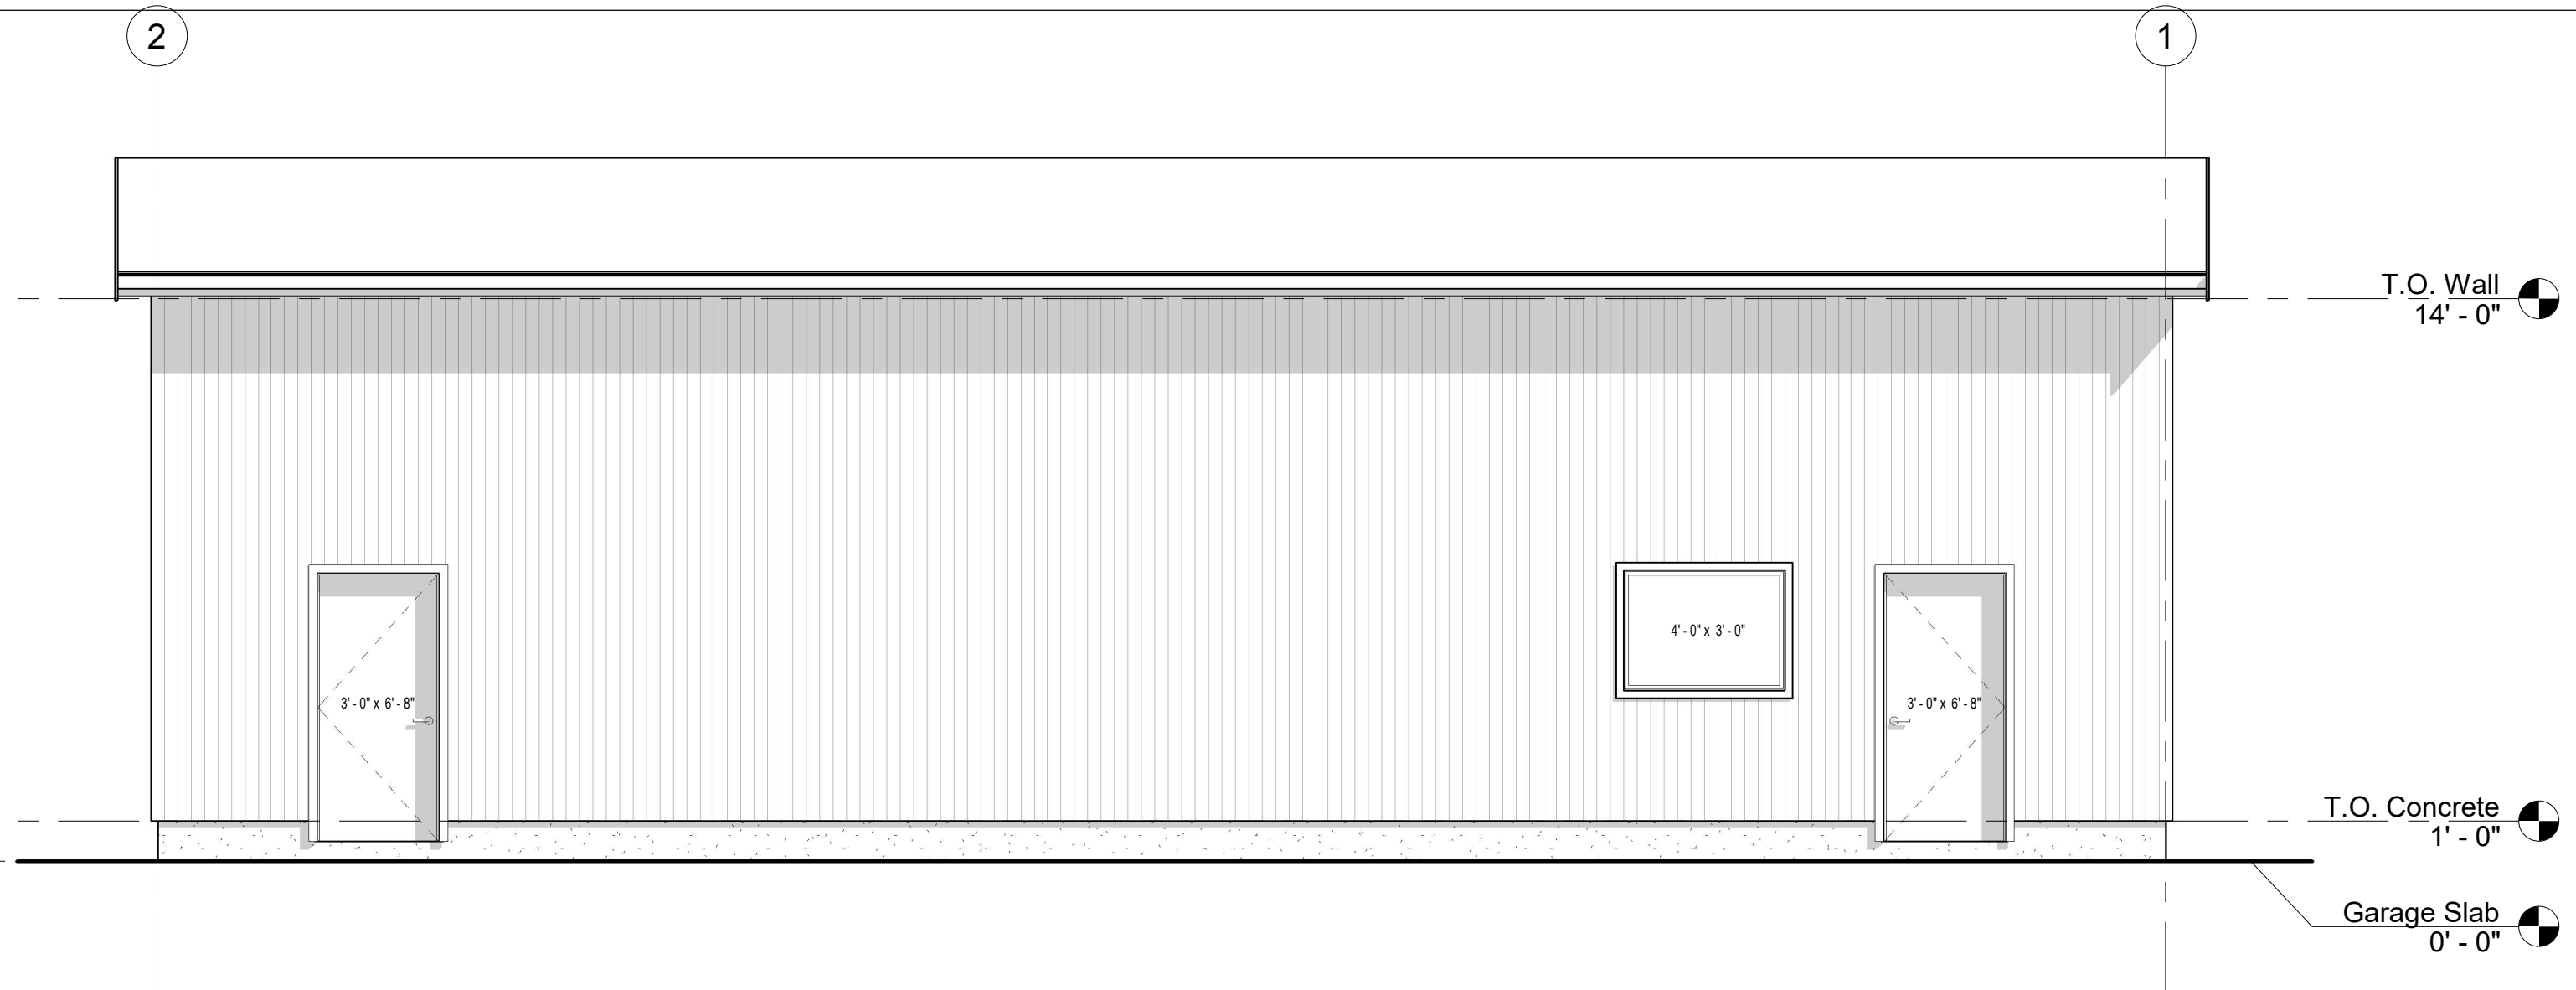


2 Rear Elevation
1/4" = 1'-0"

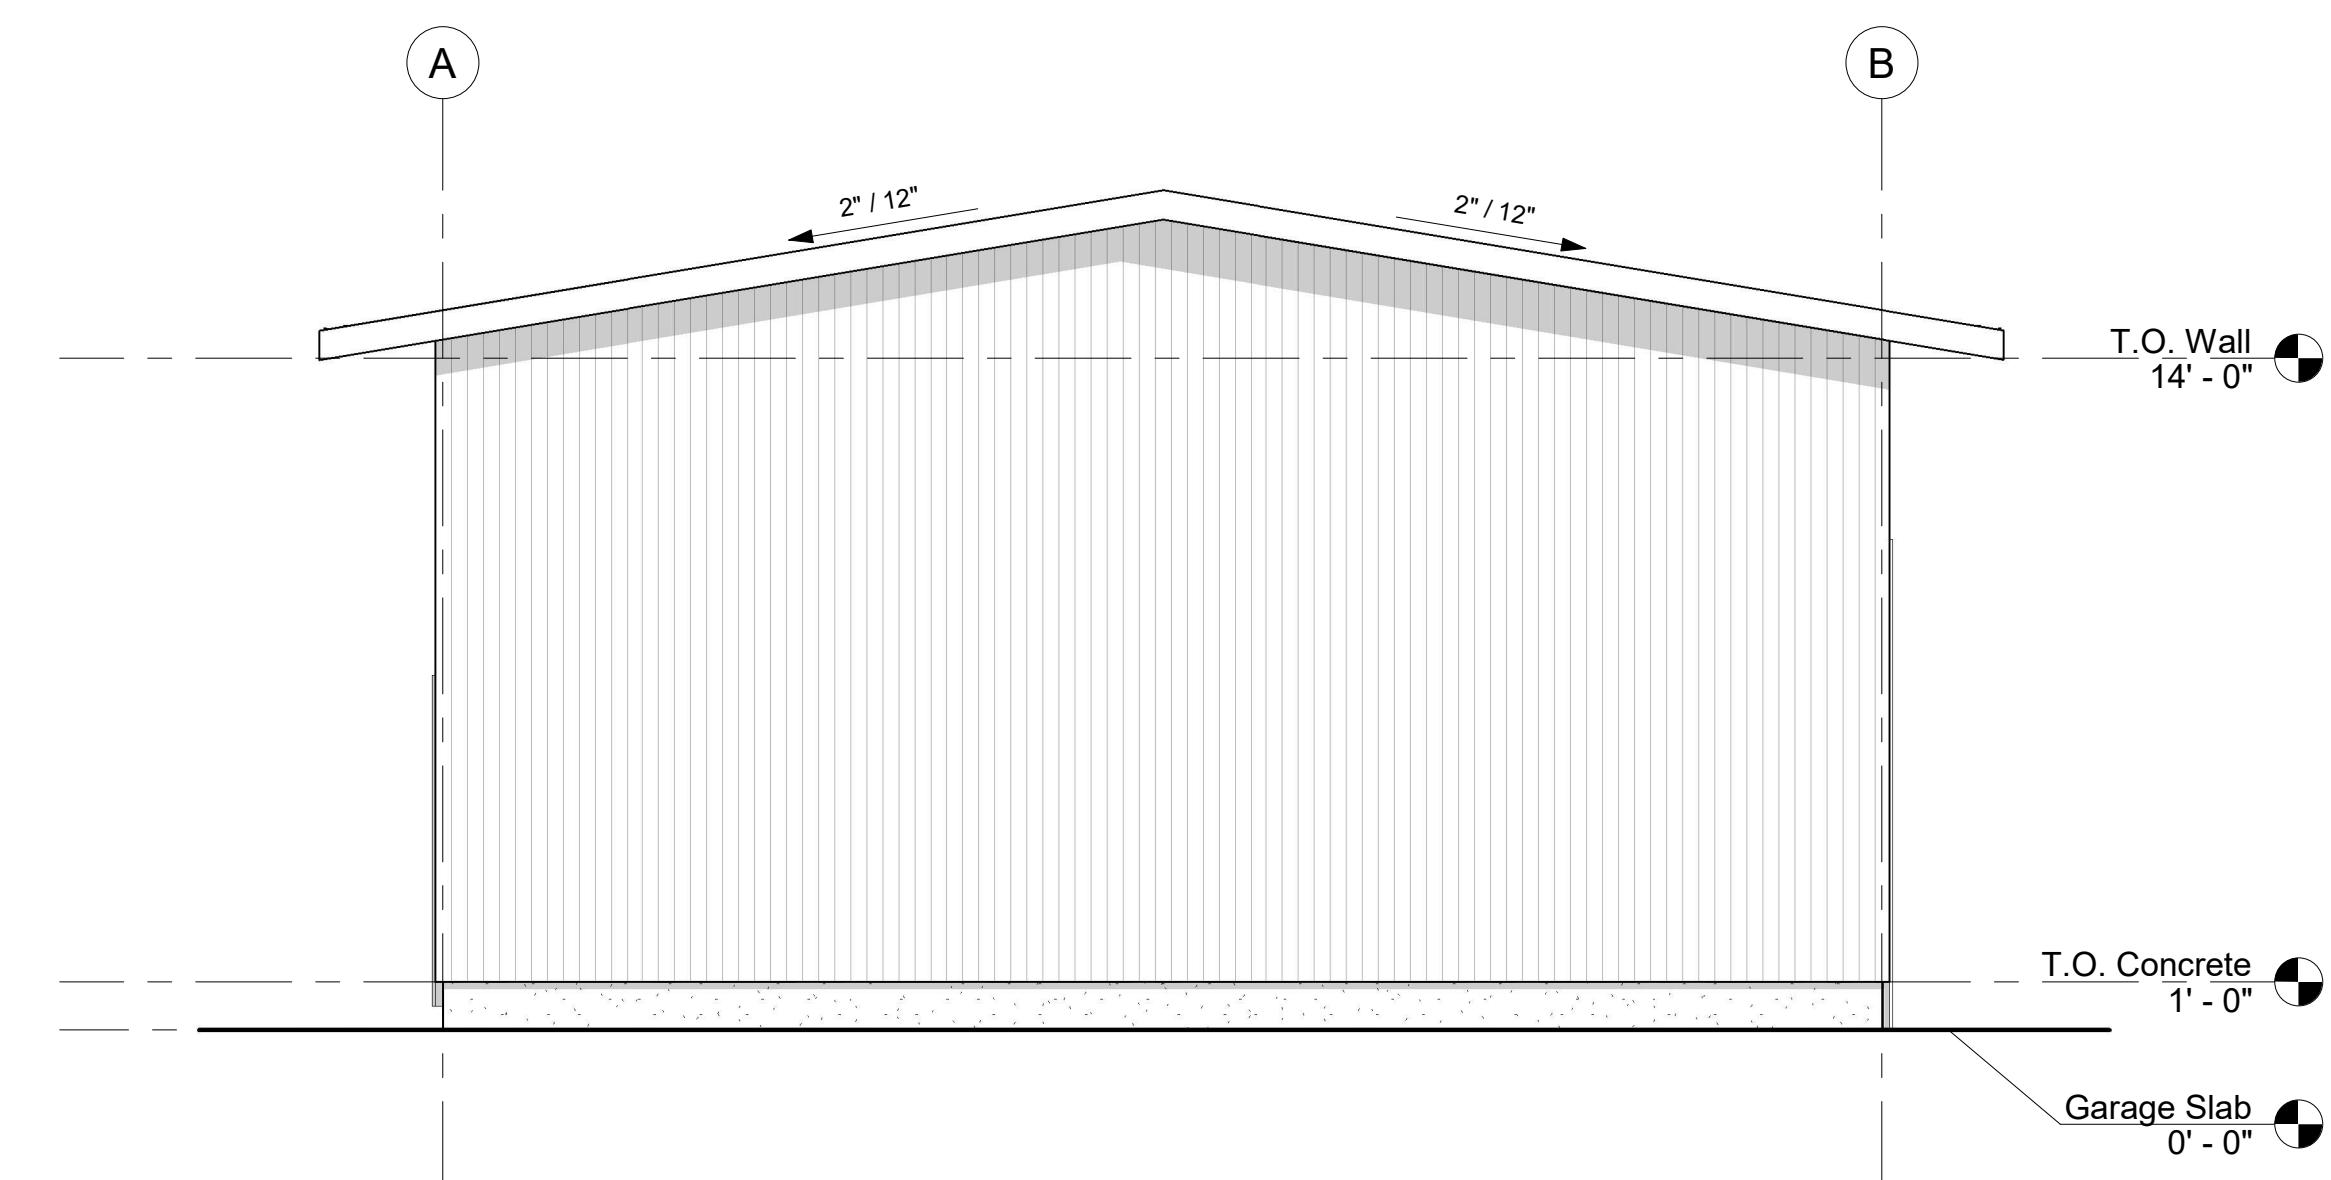

3 Left Elevation
1/4" = 1'-0"




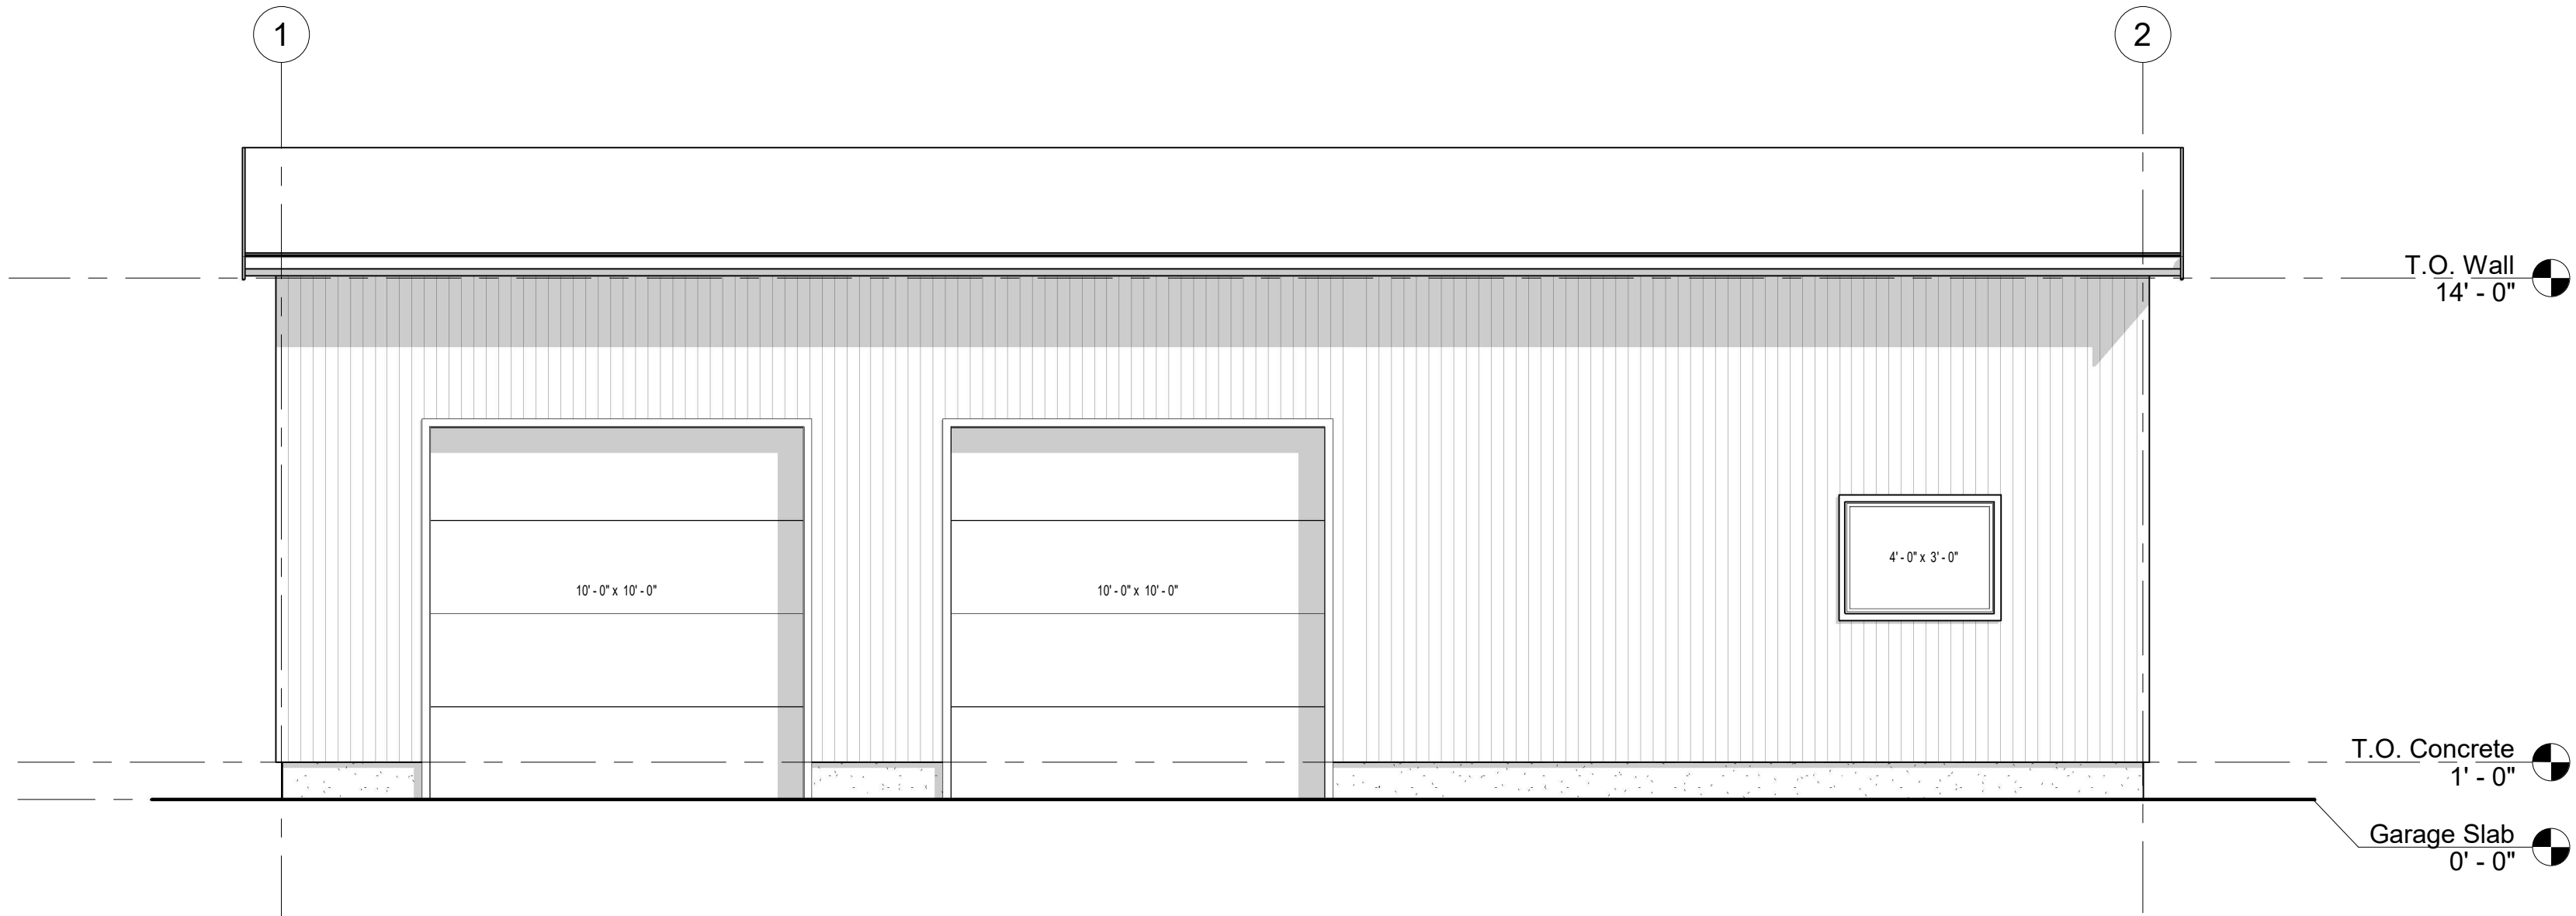


4 Front Elevation
1/4" = 1'-0"

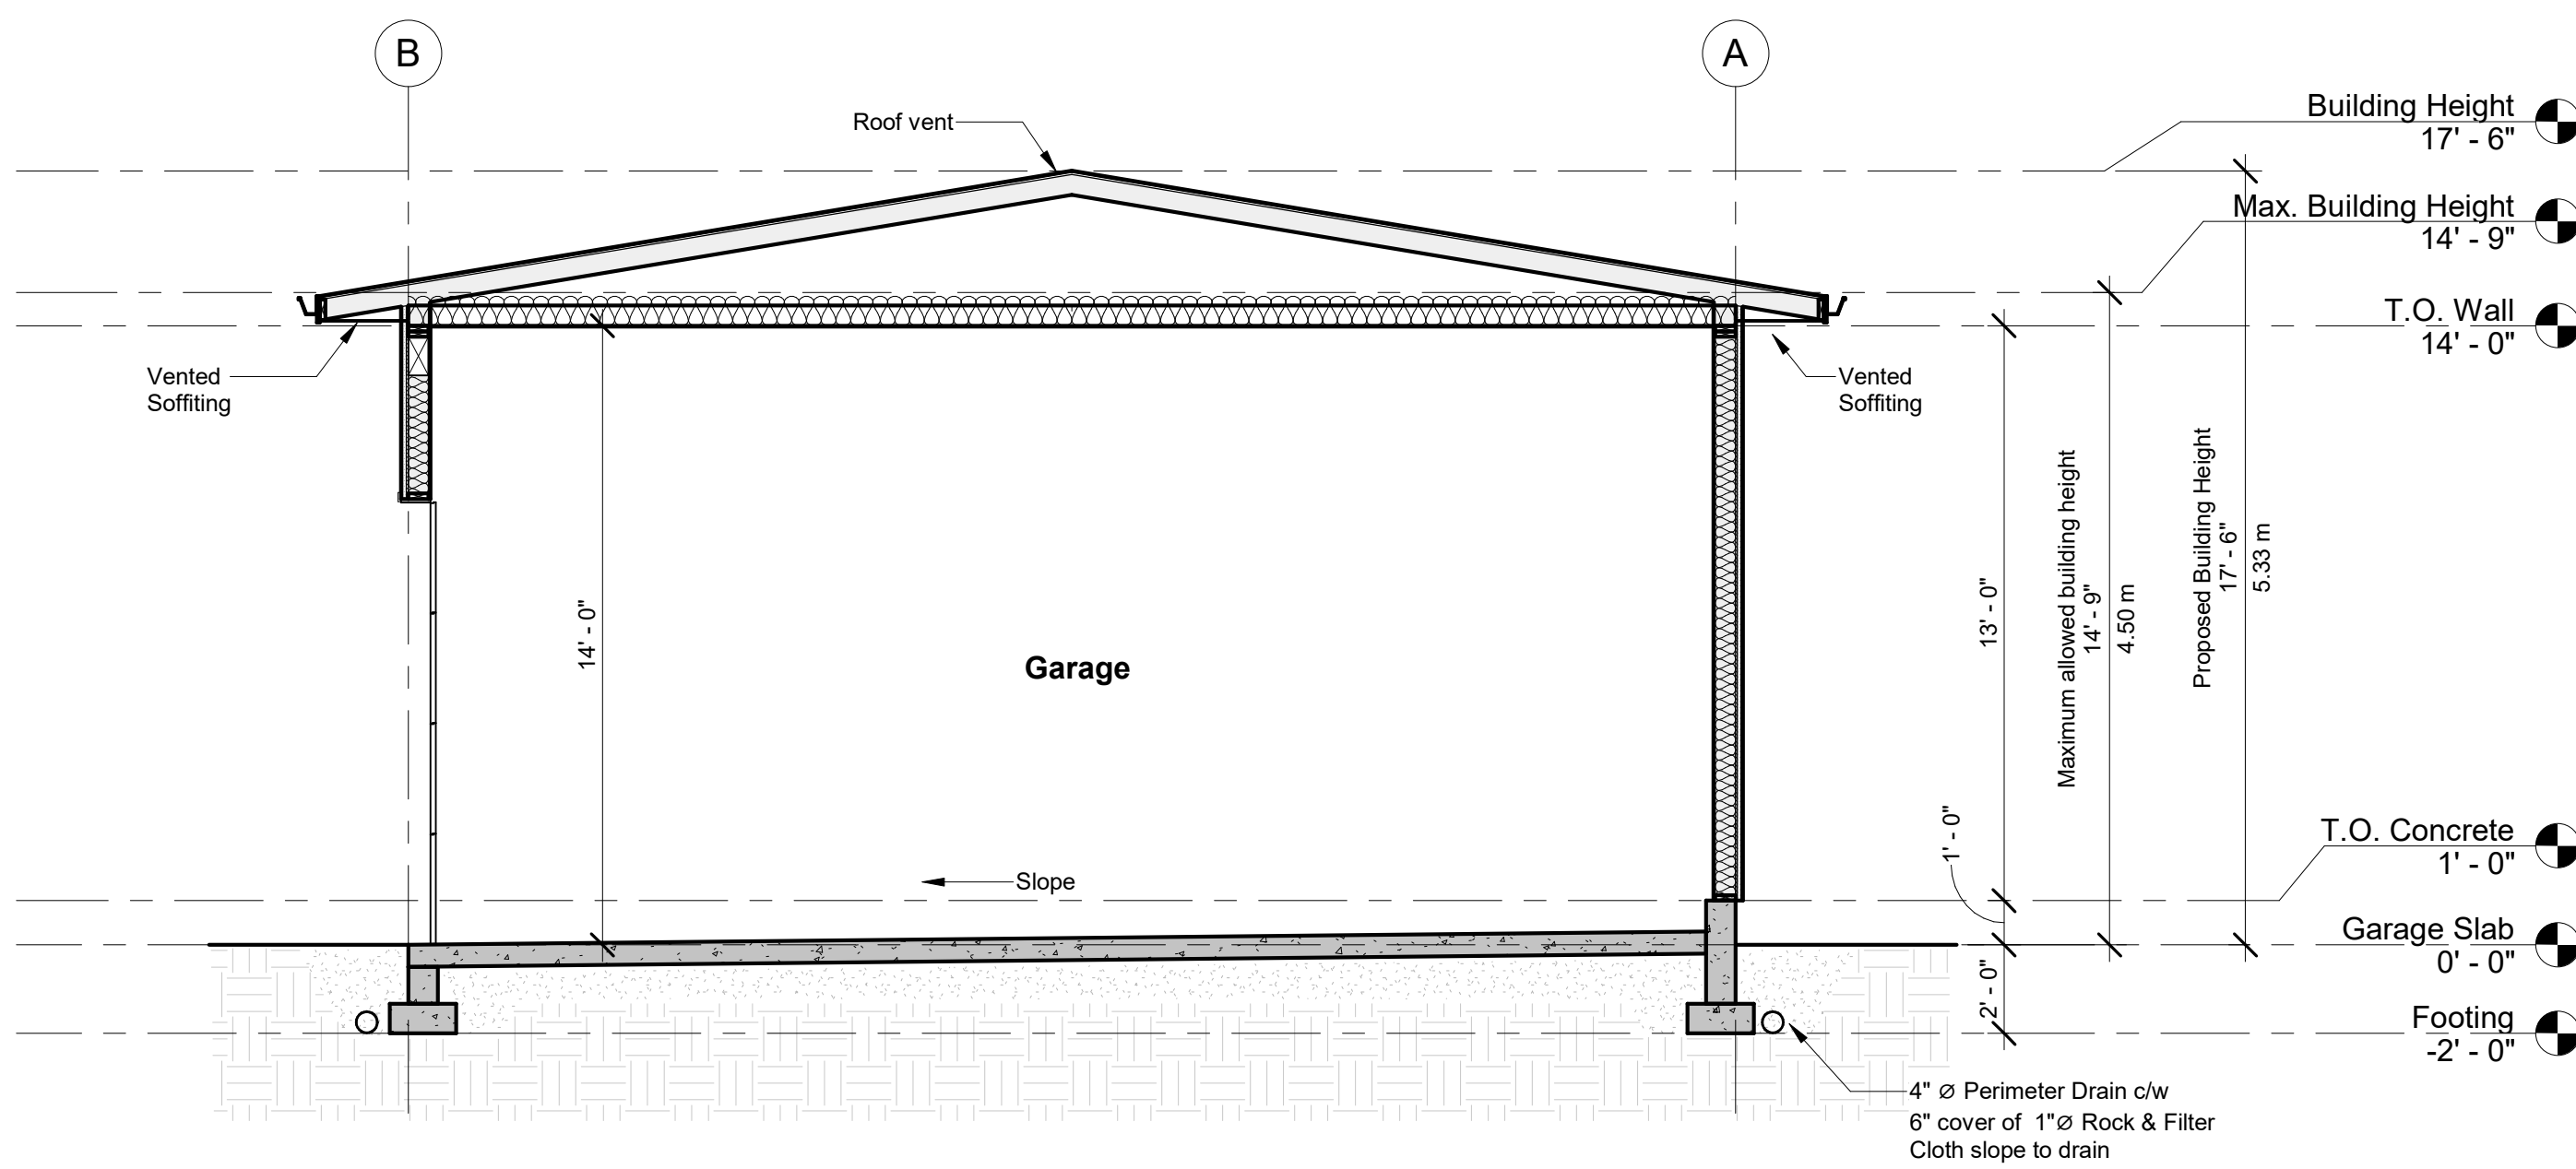

5 Section A
1/4" = 1'-0"

Assembly Schedule

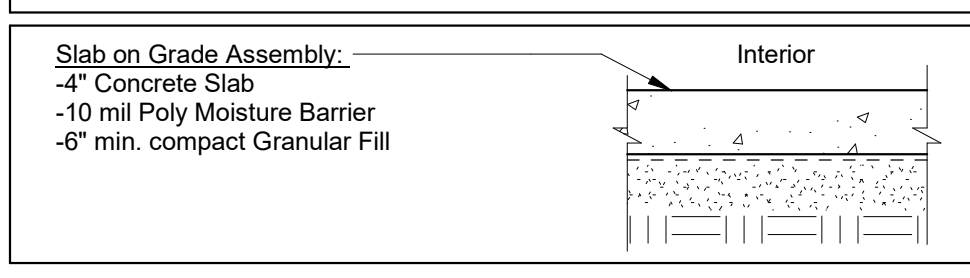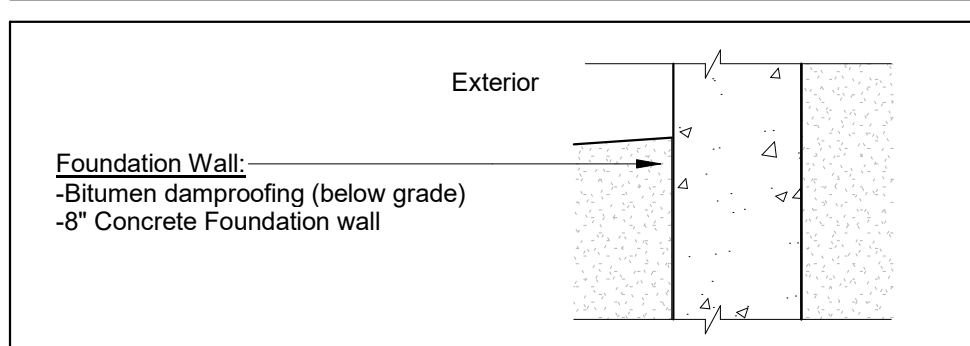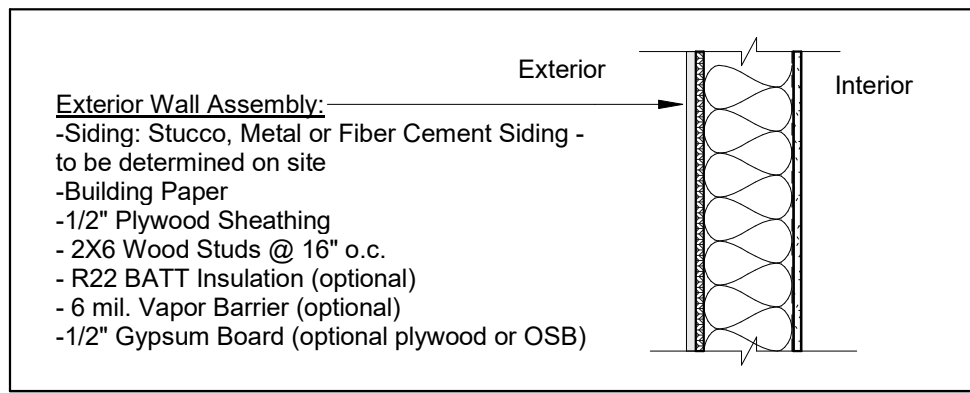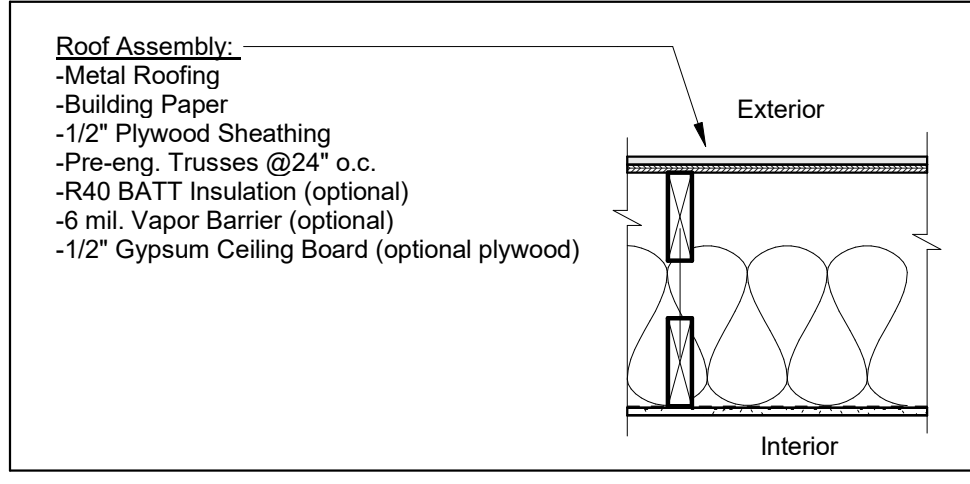

1	May 2, 2024	For Permit
---	-------------	------------

#	Date	Description
Revision Schedule		

copyright
This drawing is the property of Longview Design Studio. Reproduction by any means in part or whole is prohibited.
This plan is only to be used for construction of the project below exclusively. Copyright reserved.

company information
Longview
design studio
Ph. 604 996 3588
kelena@mail.com

project information
Launier Garage
5266 Haynes Rd. Oliver, BC
file 24-09
sheet name

Elevations & Sections

drawn EK	sheet A3
checked AK	revision 1
date April 29, 2024	