
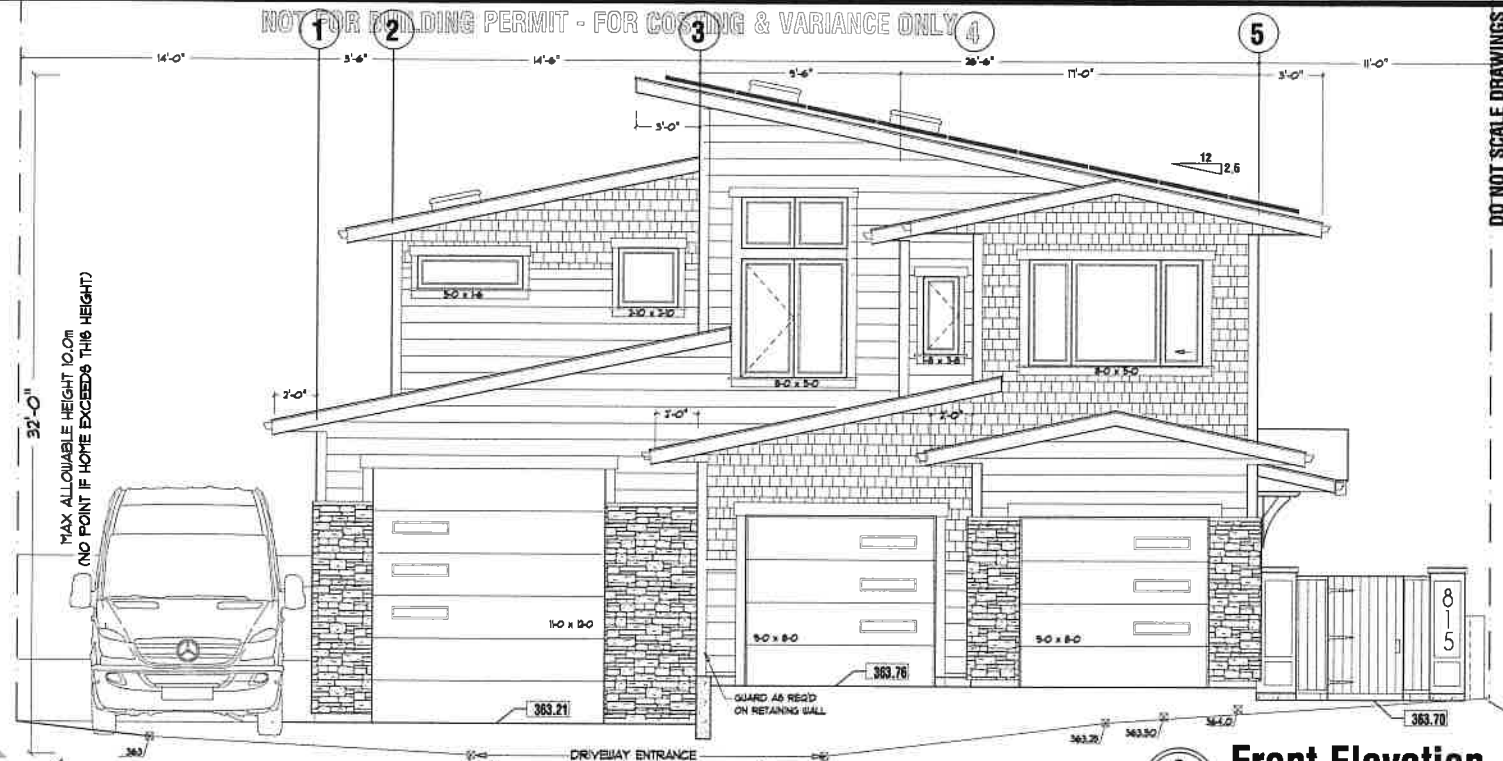


DO NOT SCALE DRAWINGS

NOT FOR BUILDING PERMIT - FOR COSTING & VARIANCE ONLY


DO NOT SCALE DRAWINGS

DATE	DESCRIPTION
OCT 18 2021	CONCEPT FOR REVIEW
FEB 18 2022	REVISED DESIGN FOR REVIEW
APR 14 2022	REVISED DESIGN FOR 6/16 MEETING
APR 27 2022	REVISED DESIGN FOR PERCING
APR 30 2022	REVISED DESIGN FOR VARIANCE

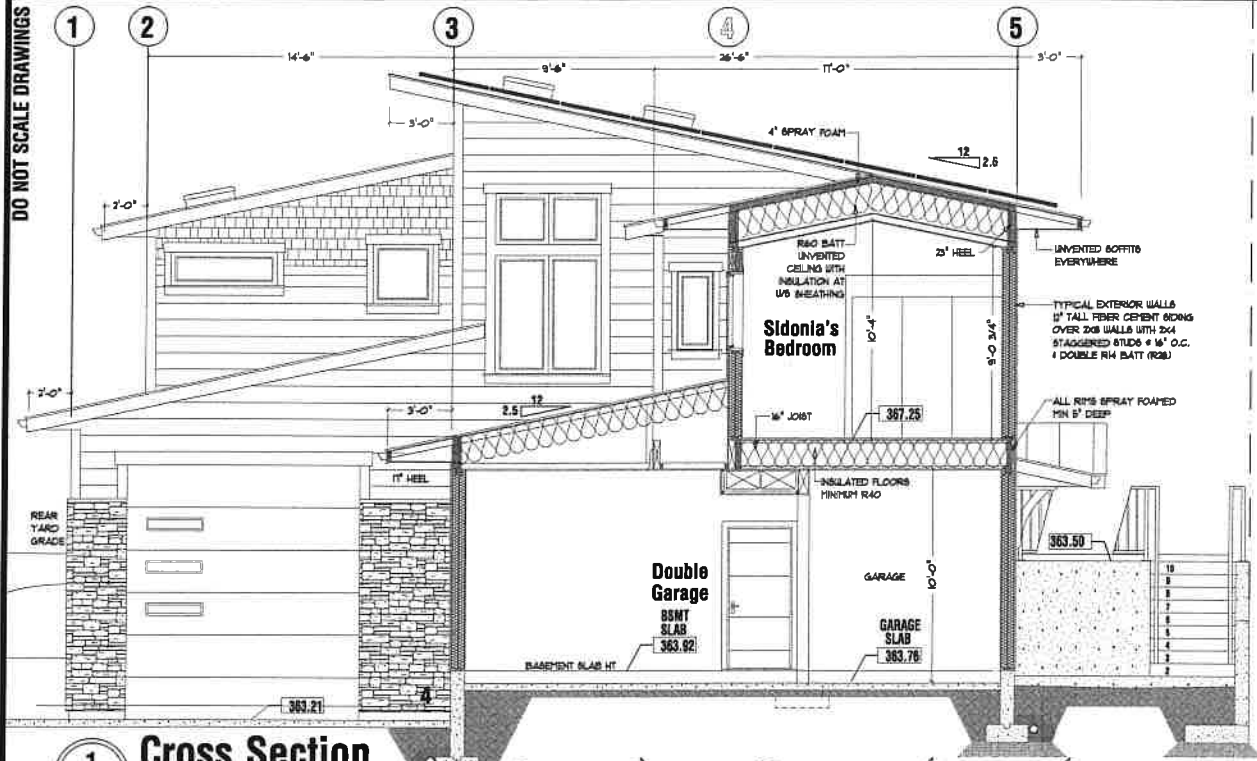

**1 Cross Section**  
A.1 Scale : 1/4" = 1'-0"

**2 Front Elevation**  
A.1 Scale : 1/4" = 1'-0"

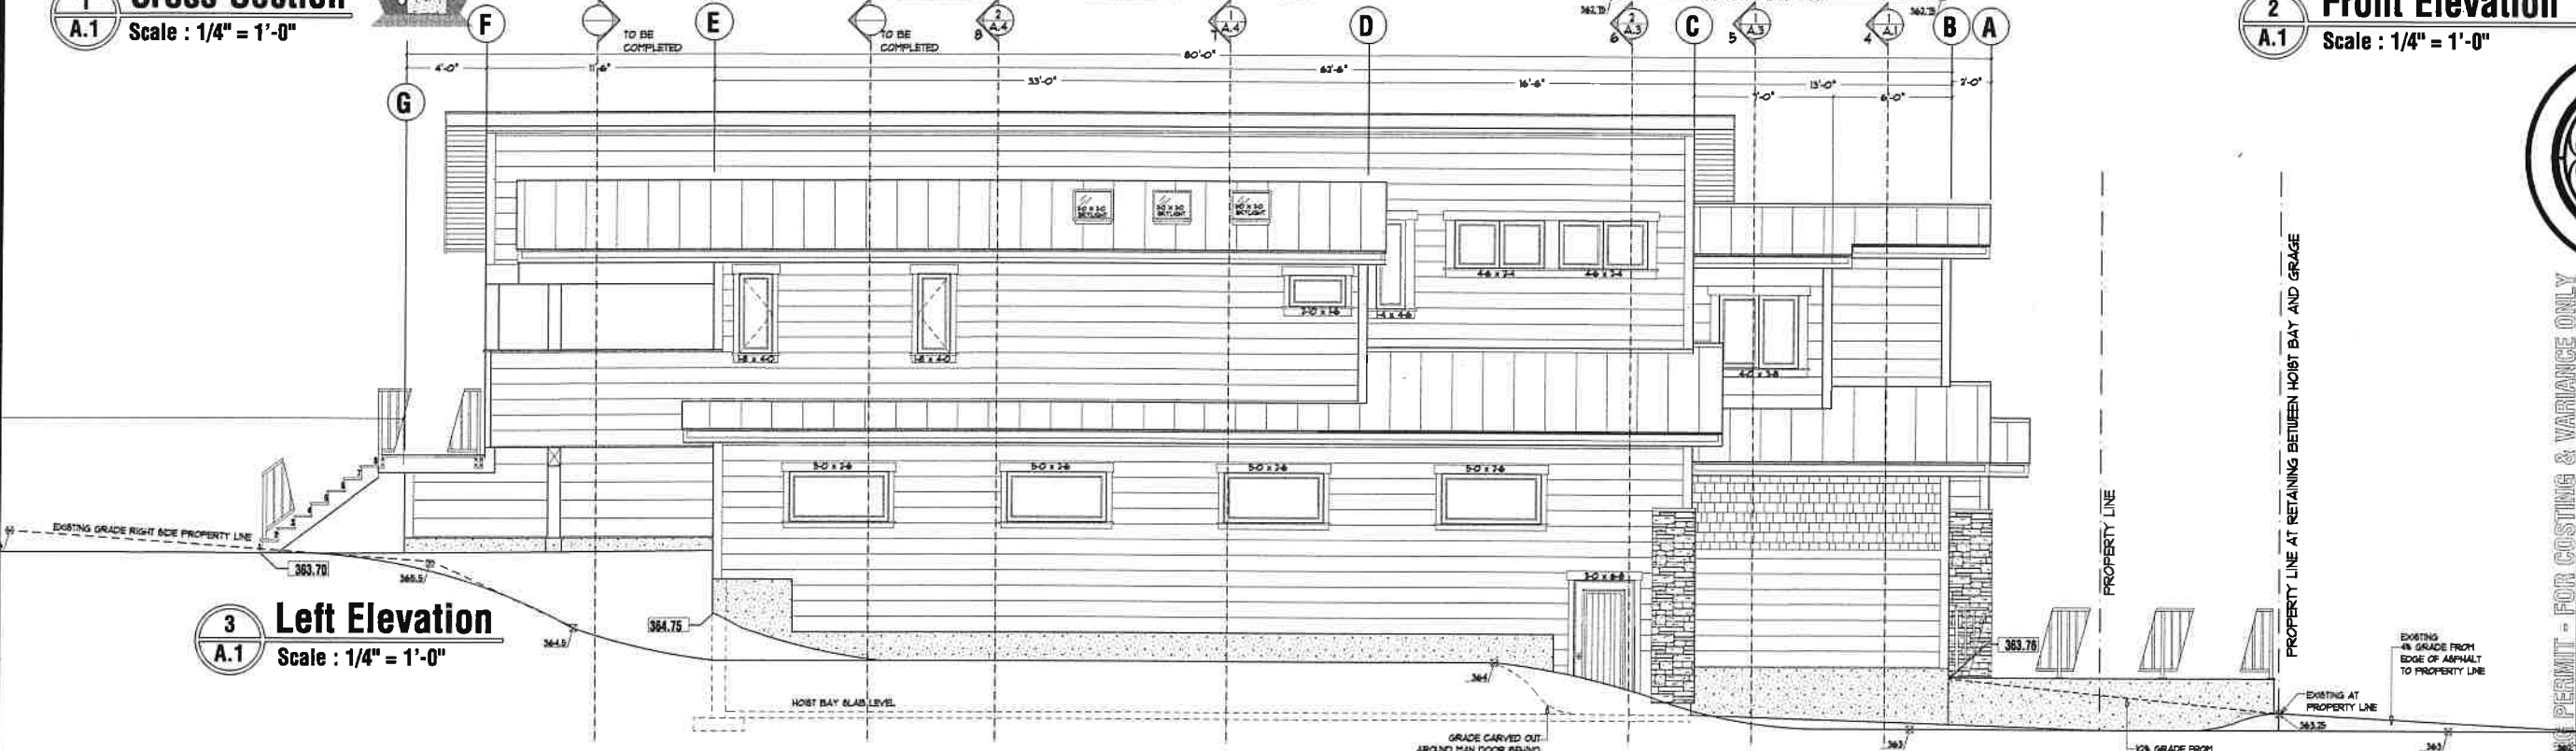

**3 Left Elevation**  
A.1 Scale : 1/4" = 1'-0"



**4 Left Elevation**  
A.1 (showing rear yard retaining)  
Scale : 1/8" = 1'-0"



**IRONWOOD**  
RESIDENTIAL DESIGN  
202 - 69 Nainaimo Ave East, Penticton, British Columbia, V2A 1M1  
Dave Sutton (250) 276-6440  
email: ds@ironwoodresidential.com


SEAL OF REGISTERED  
PROFESSIONAL

Self & Press Residence  
815 Wiseman Place, Naramata, B.C.  
Lot 10, Plan KAP52270, D.L. 210, SDYD  
P.I.D. 018-758-321


FRONT & LEFT ELEV'S & CROSS SECTIONS	
PAGE TITLE	
AS NOTED	
SCALE	
APR 30, 2022	
DATE	
DS	DS
DRAWN	CHECKED

A.1


DO NOT SCALE DRAWINGS

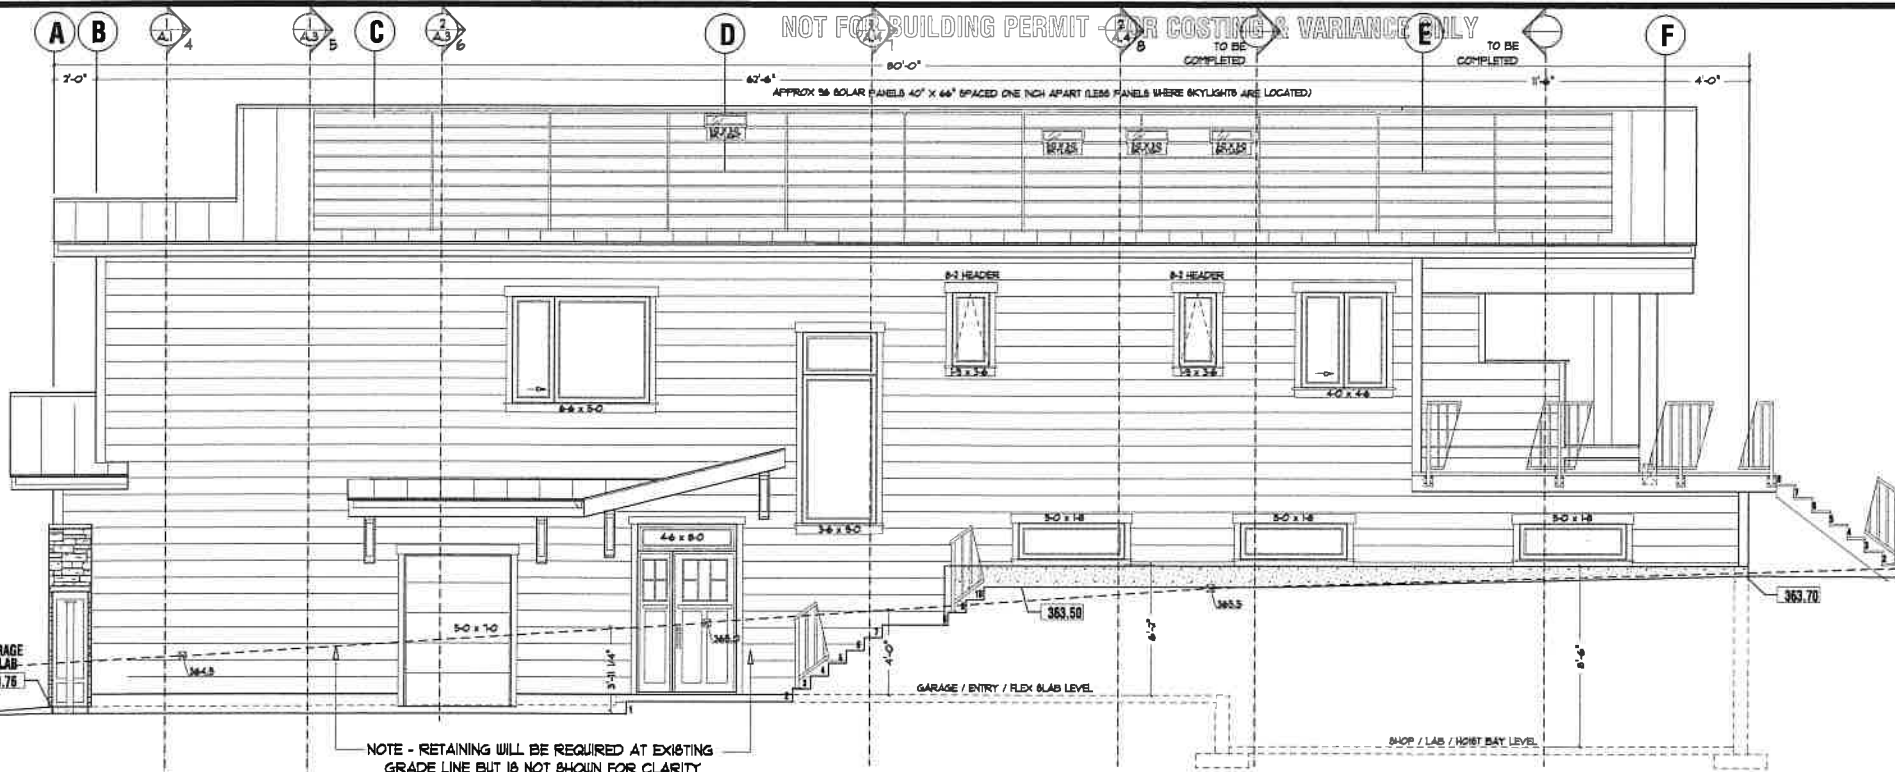


**1 Right Elevation**  
A.2 Scale : 1/4" = 1'-0"

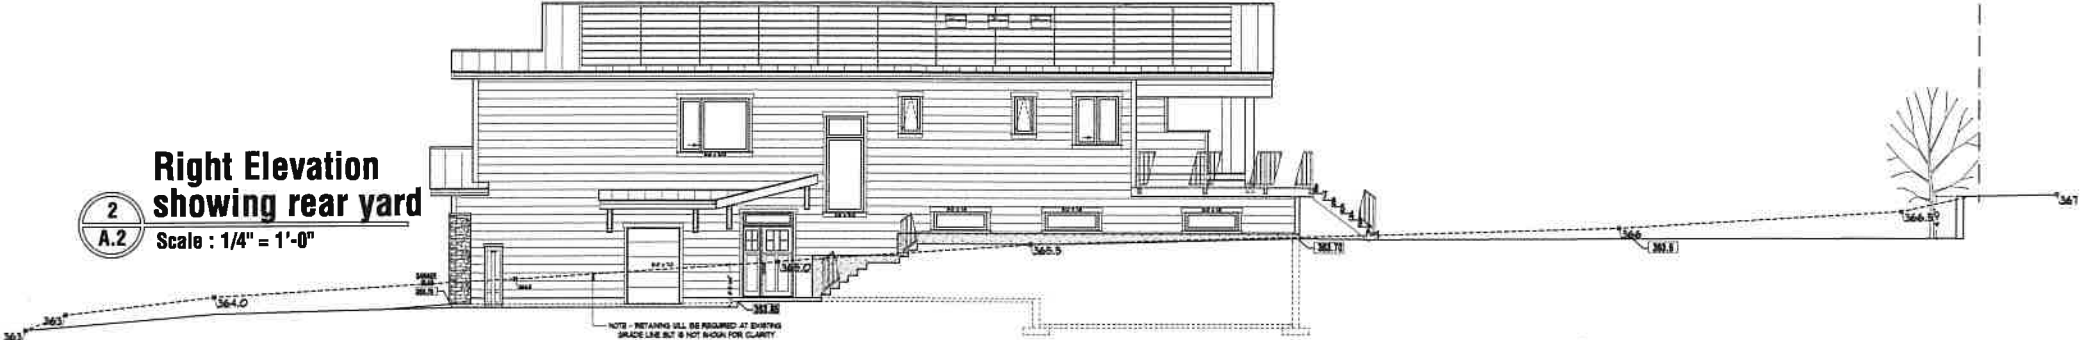

**2 Right Elevation showing rear yard**  
A.2 Scale : 1/4" = 1'-0"

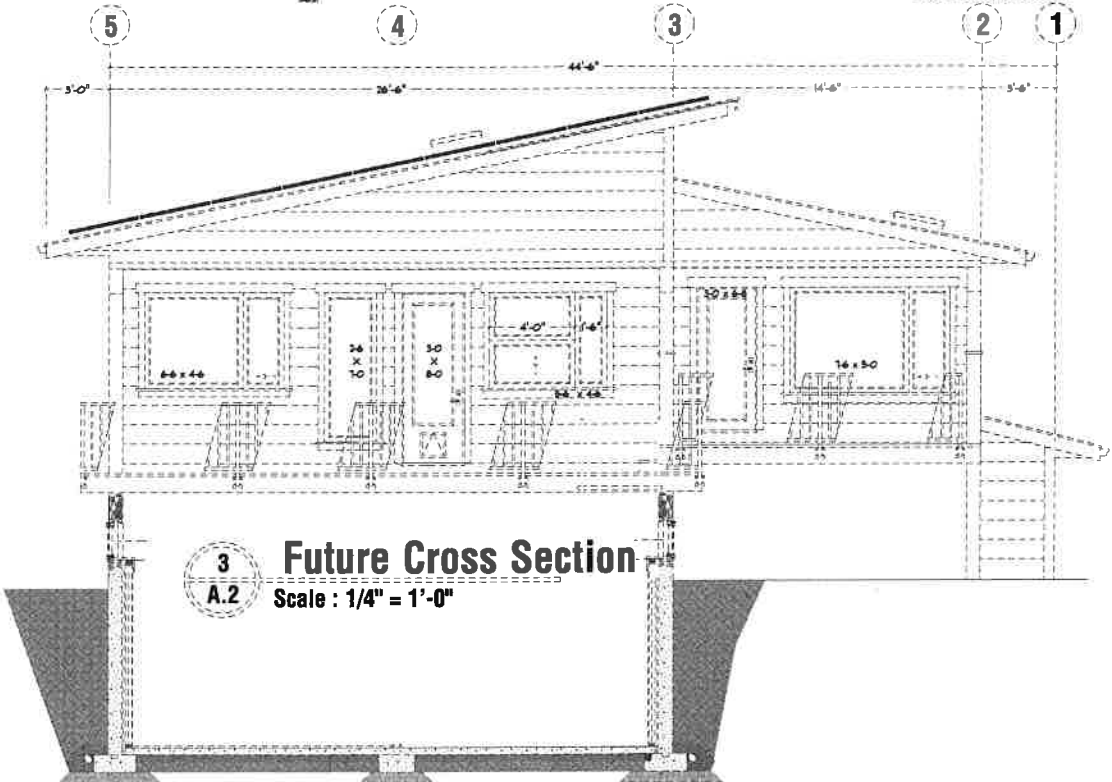

**3 Future Cross Section**  
A.2 Scale : 1/4" = 1'-0"

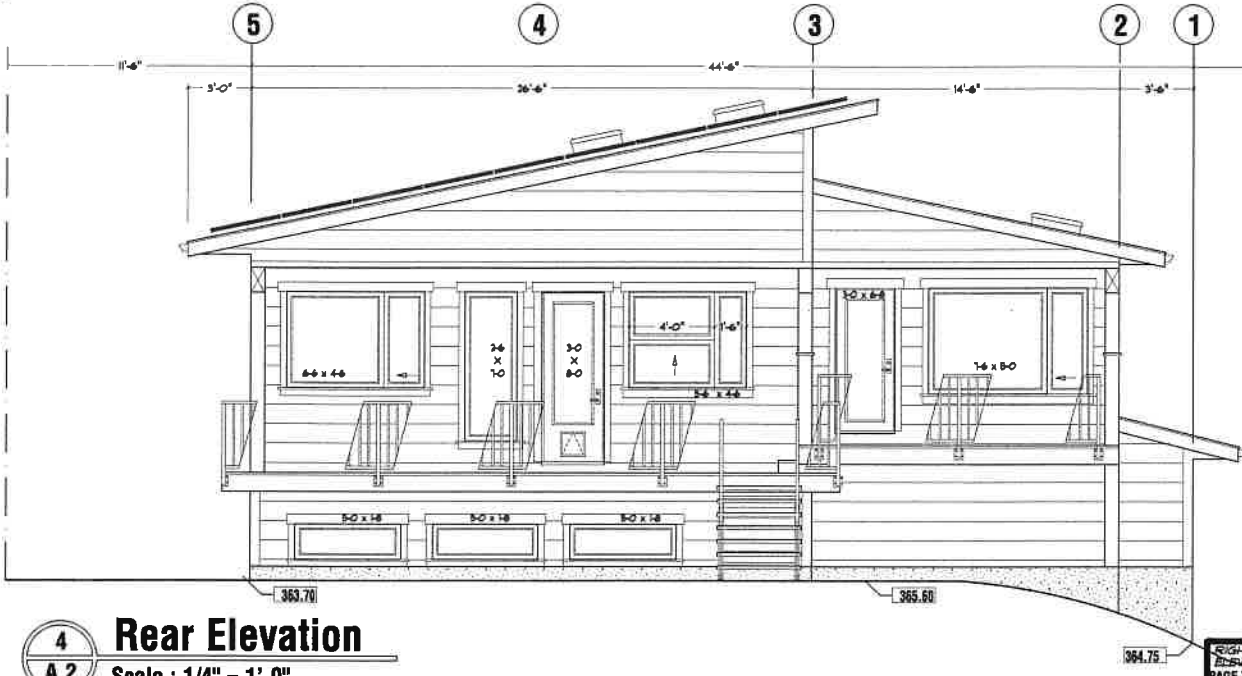

**4 Rear Elevation**  
A.2 Scale : 1/4" = 1'-0"

DO NOT SCALE DRAWINGS

DATE	DESCRIPTION
OCT 18 2021	CONCEPT FOR REVIEW
FEB 18 2022	REVISED DESIGN FOR REVIEW
APR 14 2022	REVISED DESIGN FOR SITE MEETING
APR 21 2022	REVISED DESIGN FOR PRECISE
APR 30 2022	REVISED DESIGN FOR VARIANCE

**IRONWOOD**  
RESIDENTIAL DESIGN  
202 - 69 Nanaimo Ave East, Penticon, British Columbia, V2A 1M1  
Dave Sutton (250) 276-6440  
email: dave@ironwoodresidential.com



SEAL OF REGISTERED PROFESSIONAL

NOT FOR BUILDING PERMIT - FOR COSTING & VARIANCE ONLY


**Self & Press Residence**  
815 Wiseman Place, Naramata, B.C.  
Lot 10, Plan KAP52270, D.L. 210, SDYD  
P.I.D. 018-758-321

RIGHT AND REAR ELEVATIONS	
PAGE TITLE	
AS NOTED	
SCALE	
APR 30, 2022	
DATE	
DS	DS
DRAWN	CHECKED


**A.2**

DO NOT SCALE DRAWINGS

NOT FOR BUILDING PERMIT - FOR COSTING & VARIANCE ONLY

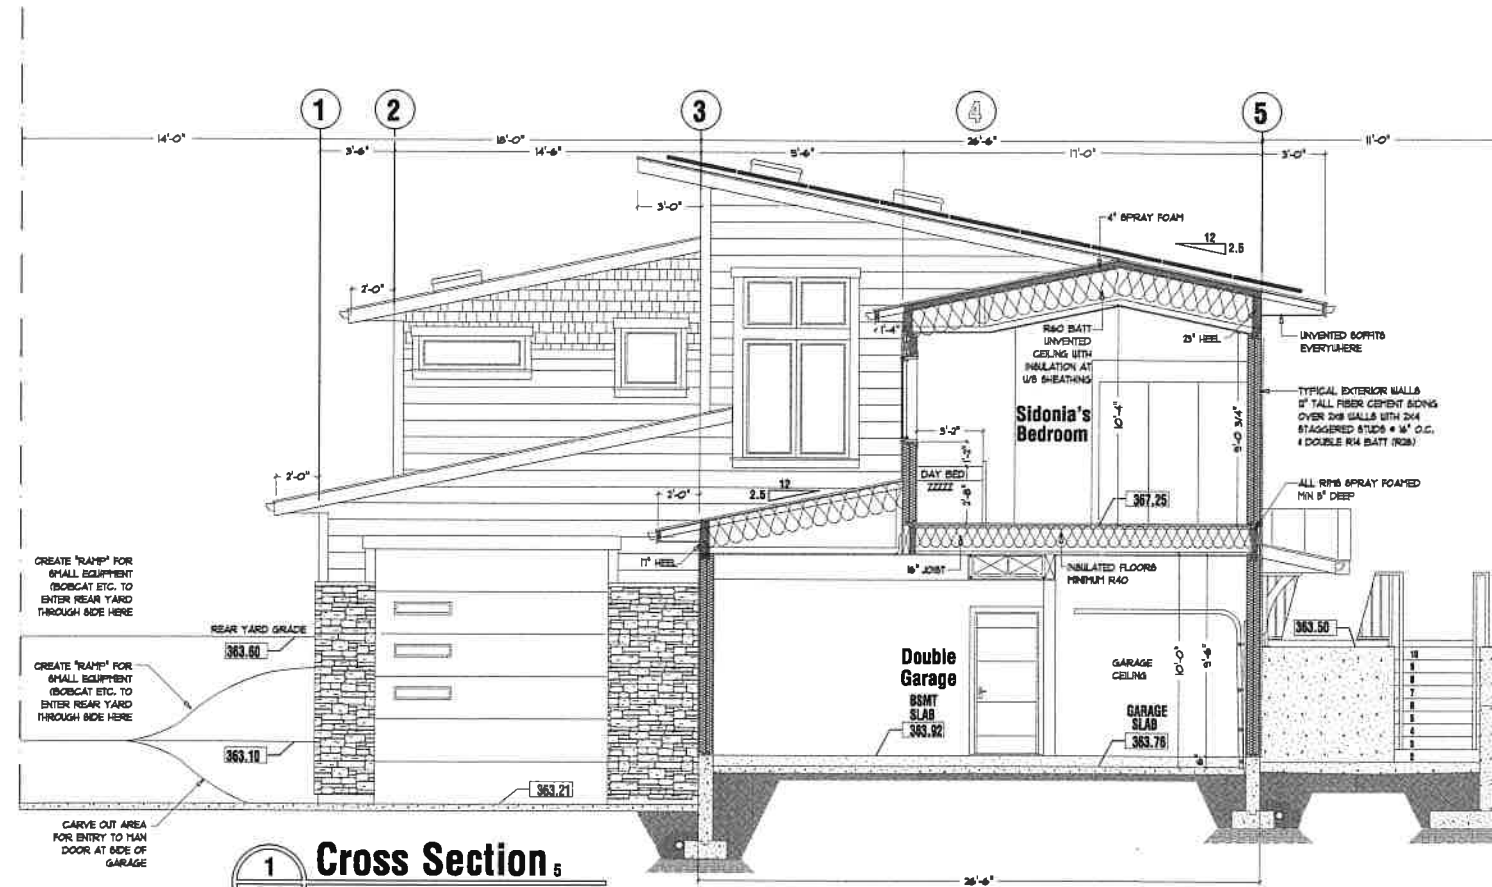

**1 Cross Section 5**  
 A.4 Scale : 1/4" = 1'-0"

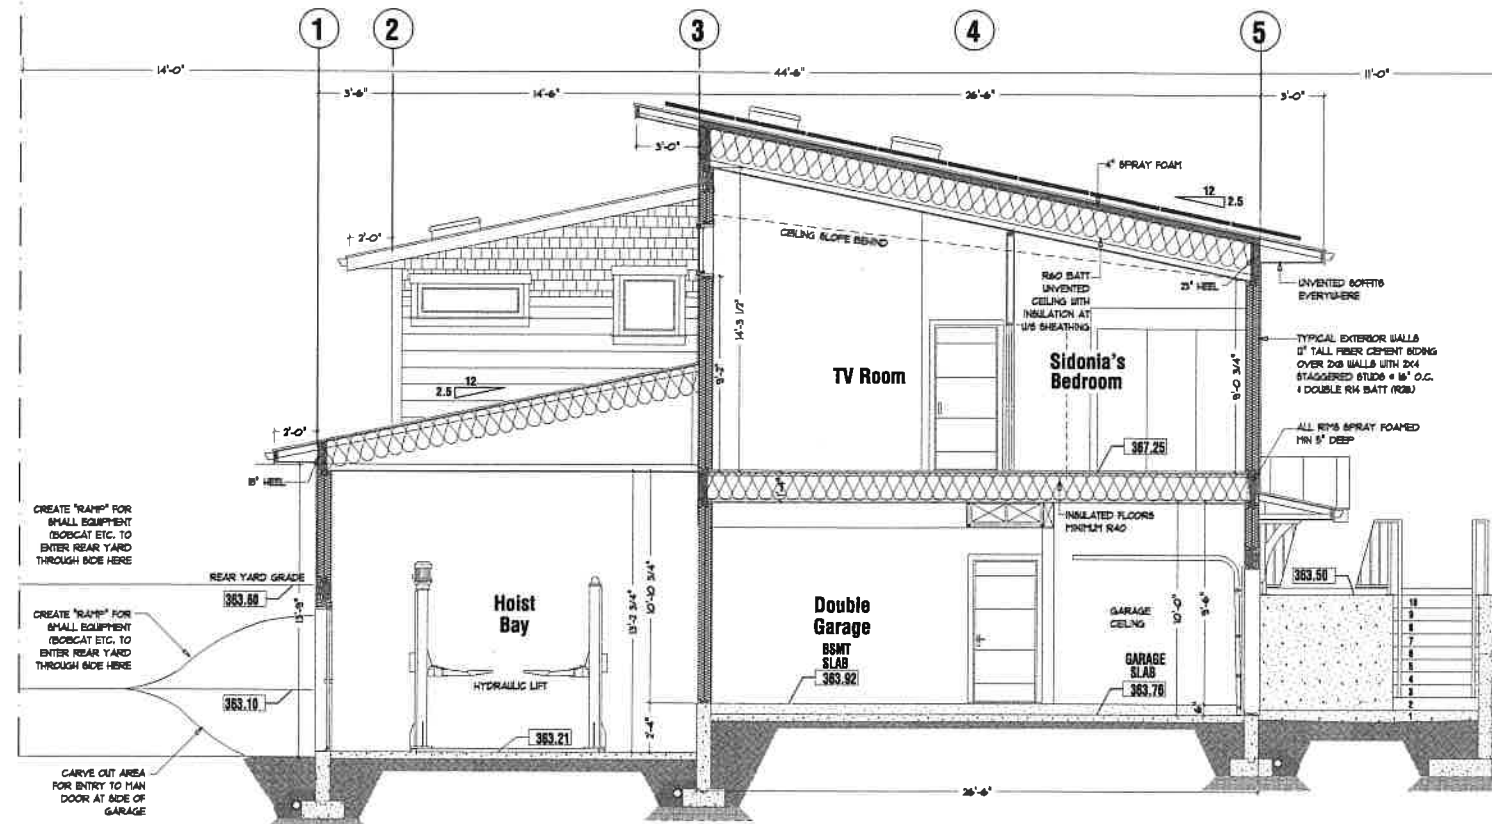

**2 Cross Section 6**  
 A.3 Scale : 1/4" = 1'-0"

NOT FOR BUILDING PERMIT - FOR COSTING & VARIANCE ONLY

DO NOT SCALE DRAWINGS

DATE	DESCRIPTION
OCT 8 2022	CONCEPT FOR REVIEW
MAR 29 2023	REVISED DESIGN FOR REVIEW
APR 14 2023	REVISED DESIGN FOR SITE MEETING
APR 21 2023	REVISED DESIGN FOR MEETING
APR 30 2023	REVISED DESIGN FOR VARIANCE

**IRONWOOD**  
 RESIDENTIAL DESIGN  
 202 - 69 Nanaimo Ave. East, Penticon, British Columbia, V2A 1M1  
 Dave Sutton (250) 276-6440  
 email: dave@ironwoodresidential.com



SEAL OF REGISTERED PROFESSIONAL


NOT FOR BUILDING PERMIT - FOR COSTING & VARIANCE ONLY  
**Self & Press Residence**  
 815 Wiseman Place, Naramata, B.C.  
 Lot 10, Plan KAP52270, D.L. 210, SDYD  
 P.I.D. 018-758-321

CROSS SECTIONS	
PAGE TITLE	AS NOTED
SCALE	APR 30, 2022
DATE	
D6 DRAWN	D6 CHECKED


A.3



DO NOT SCALE DRAWINGS

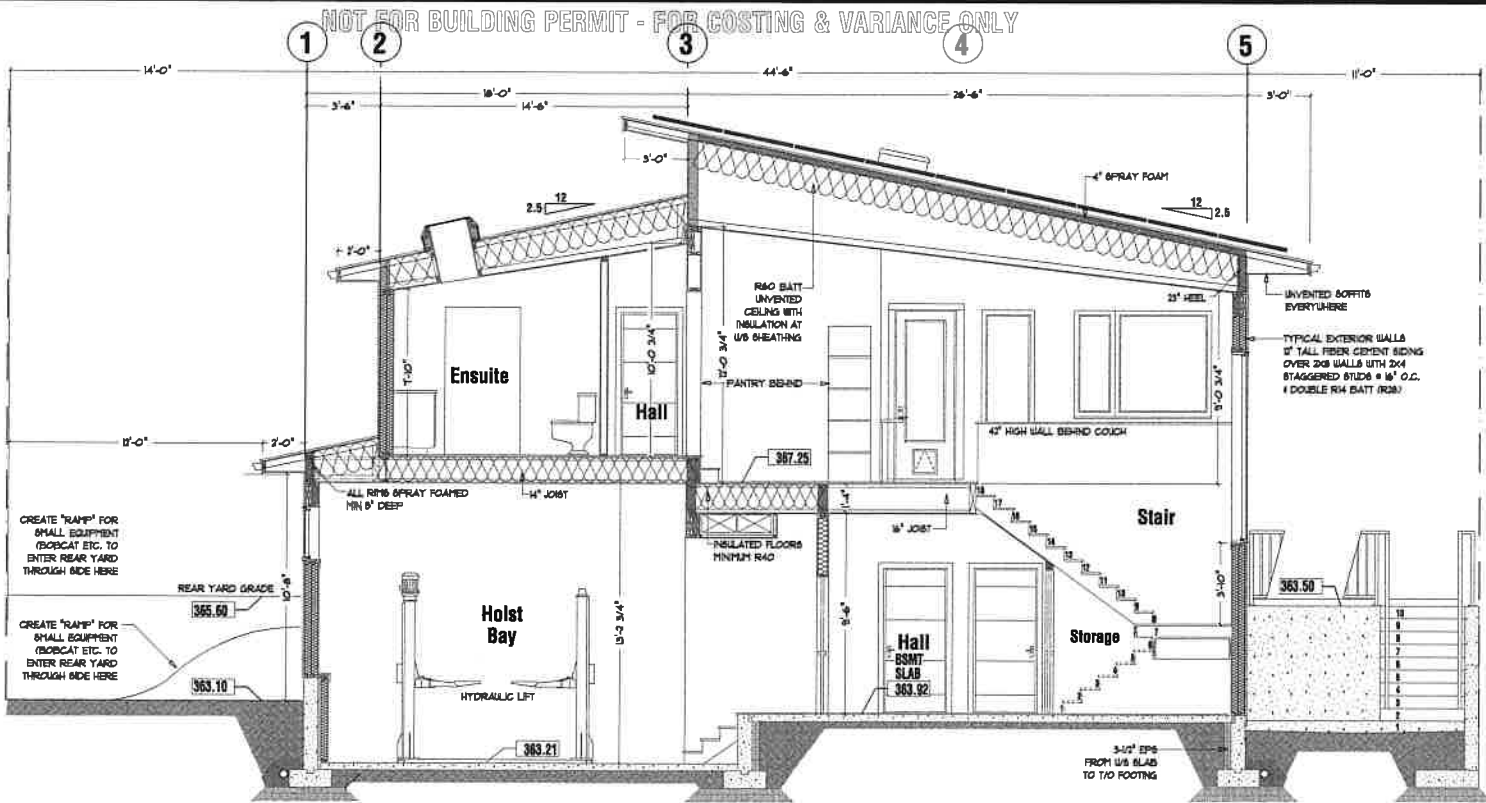

**1** Cross Section  
A.3 Scale : 1/4" = 1'-0"

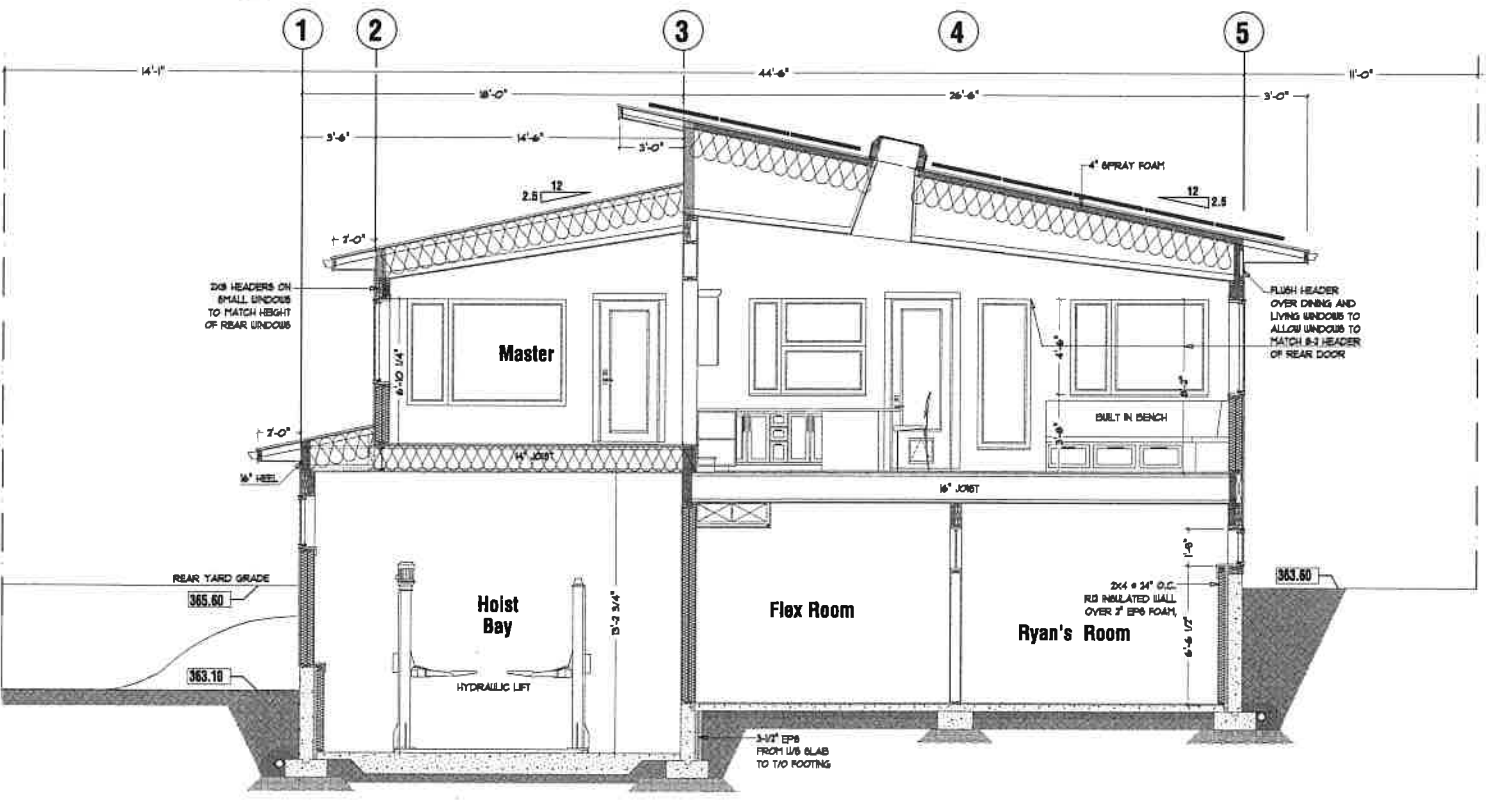

**2** Cross Section  
A.4 Scale : 1/4" = 1'-0"

DATE	DESCRIPTION
OCT 10 2021	CONCEPT FOR REVIEW
FEB 18 2022	REVISED DESIGN FOR REVIEW
APR 14 2022	REVISED DESIGN FOR SITE MEETING
APR 21 2022	REVISED DESIGN FOR PRICING
APR 30 2022	REVISED DESIGN FOR VARIANCE

DO NOT SCALE DRAWINGS

**IRONWOOD**  
RESIDENTIAL DESIGN  
202 - 69 Nansimo Ave East, Pentlicon, British Columbia, V2A 1M1  
Dave Sutton (250) 276-6440  
email: dave@ironwoodresidential.com



SEAL OF REGISTERED  
PROFESSIONAL

NOT FOR BUILDING PERMIT - FOR COSTING & VARIANCE ONLY  
Self & Press Residence  
815 Wiseman Place, Naramata, B.C.  
Lot 10, Plan KAP52270, D.L. 210, SDYD  
P.I.D. 018-758-321

CROSS SECTIONS	
PAGE TITLE	AS NOTED
SCALE	APR 30, 2022
DATE	
DS DRAWN	DS CHECKED

A.4