



Provide Flashing as per B.C.B.C. 4.21.3.5  
Head flashing with end dams, all flashing  
where window sills are not self-flashed.  
Flash all penetrations of cladding.

Window Sillings and Opening Types -  
Consult with Owners at time of Ordering


1/4 in 12 Roof Slope  
Torchon Roofing  
(Low Slope App.)

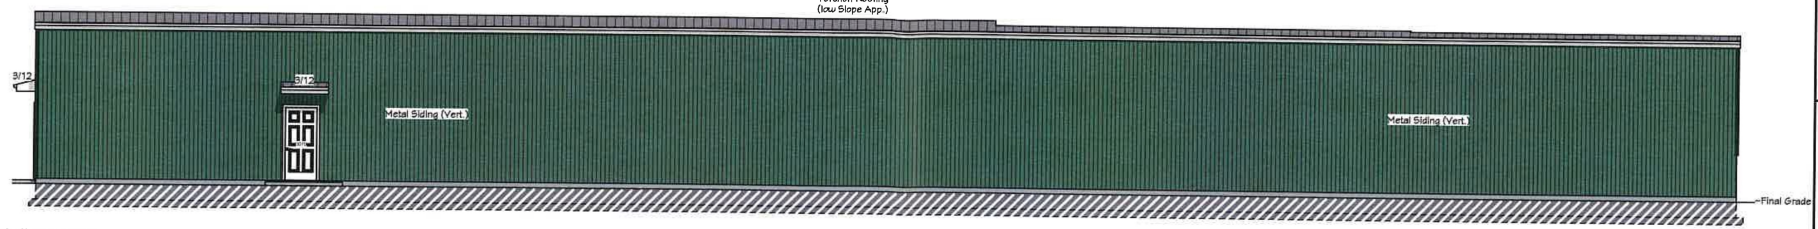


REAR ELEVATION  
Scale: 3/16" = 1' - 0"

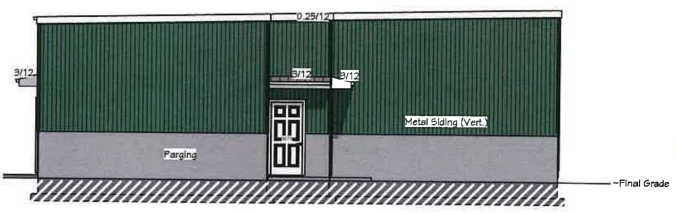

LEFT ELEVATION  
Scale: 3/16" = 1' - 0"

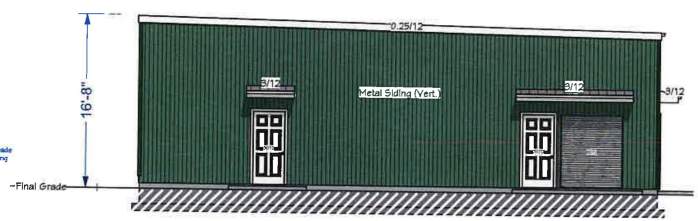

RIGHT ELEVATION  
Scale: 3/16" = 1' - 0"

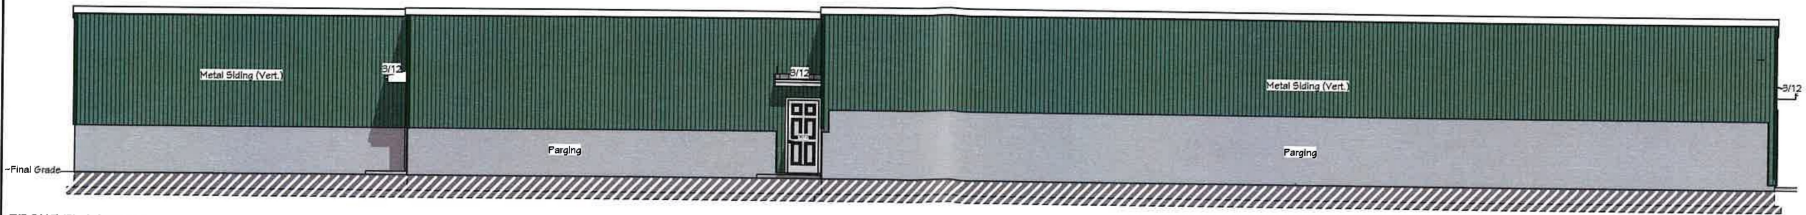

FRONT ELEVATION  
Scale: 3/16" = 1' - 0"

NOTES: Must be printed on 24" x 36" paper to be in Scale.  
Revised: Jan. 10/20  
Exterior Doors added

PROJECT: MESCOM INDOOR GROW FACILITY  
2860 Aramena Road  
Naramata, BC (RD05 'E')

by Grant  
grant@buildingdesigner.ca  
407-220-3299, BC  
PR: (250) 448-5266