

**PROPOSED
NEW
PUMPHOUSE
& TEACHING
CENTRE**

933 Old Golf Course Road,
Oliver, B.C. V0H 1T1

No.	Issue Notes	Date
1	Issued for DVP Review	22.08.12
2	Issued for DVP Set	22.08.16


No.	Revision Notes	Date
1		

Check Information	
DATE:	2022-08-16 5:39:32 PM
DWG No:	22-050
Drawn by:	Author
Checked By:	Checker


**BUILDING
ELEVATION**

A3.0

Drawings Are Not To Be Scaled.
All Dimensions Shall Be
Verified On The Job Site.

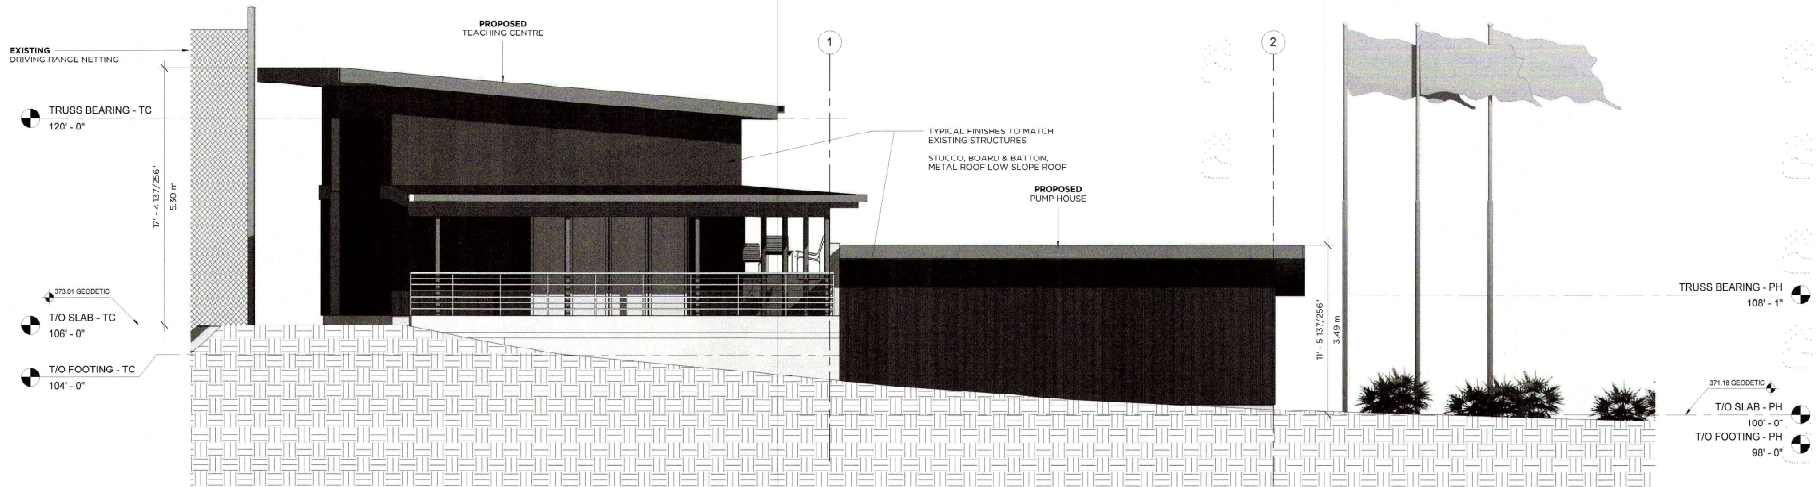

1 WEST ELEVATION
A3.0 / 1/4" = 1'-0"

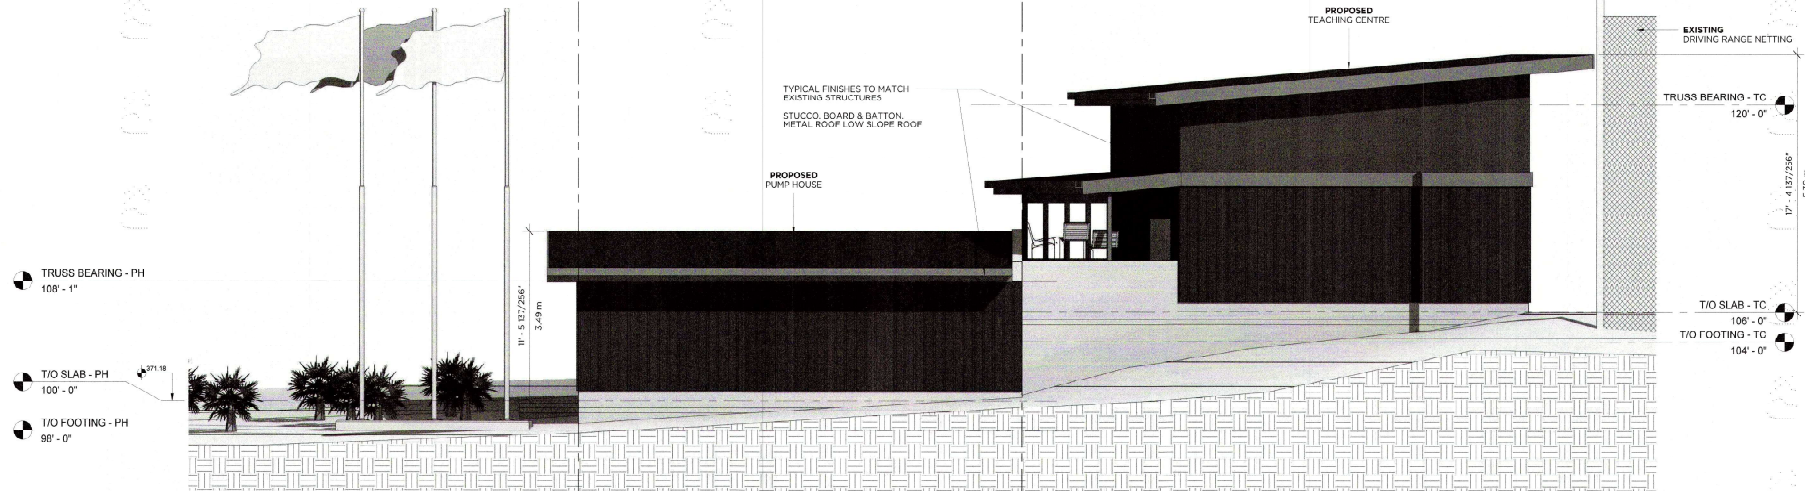

2 EAST ELEVATION
A3.0 / 1/4" = 1'-0"