


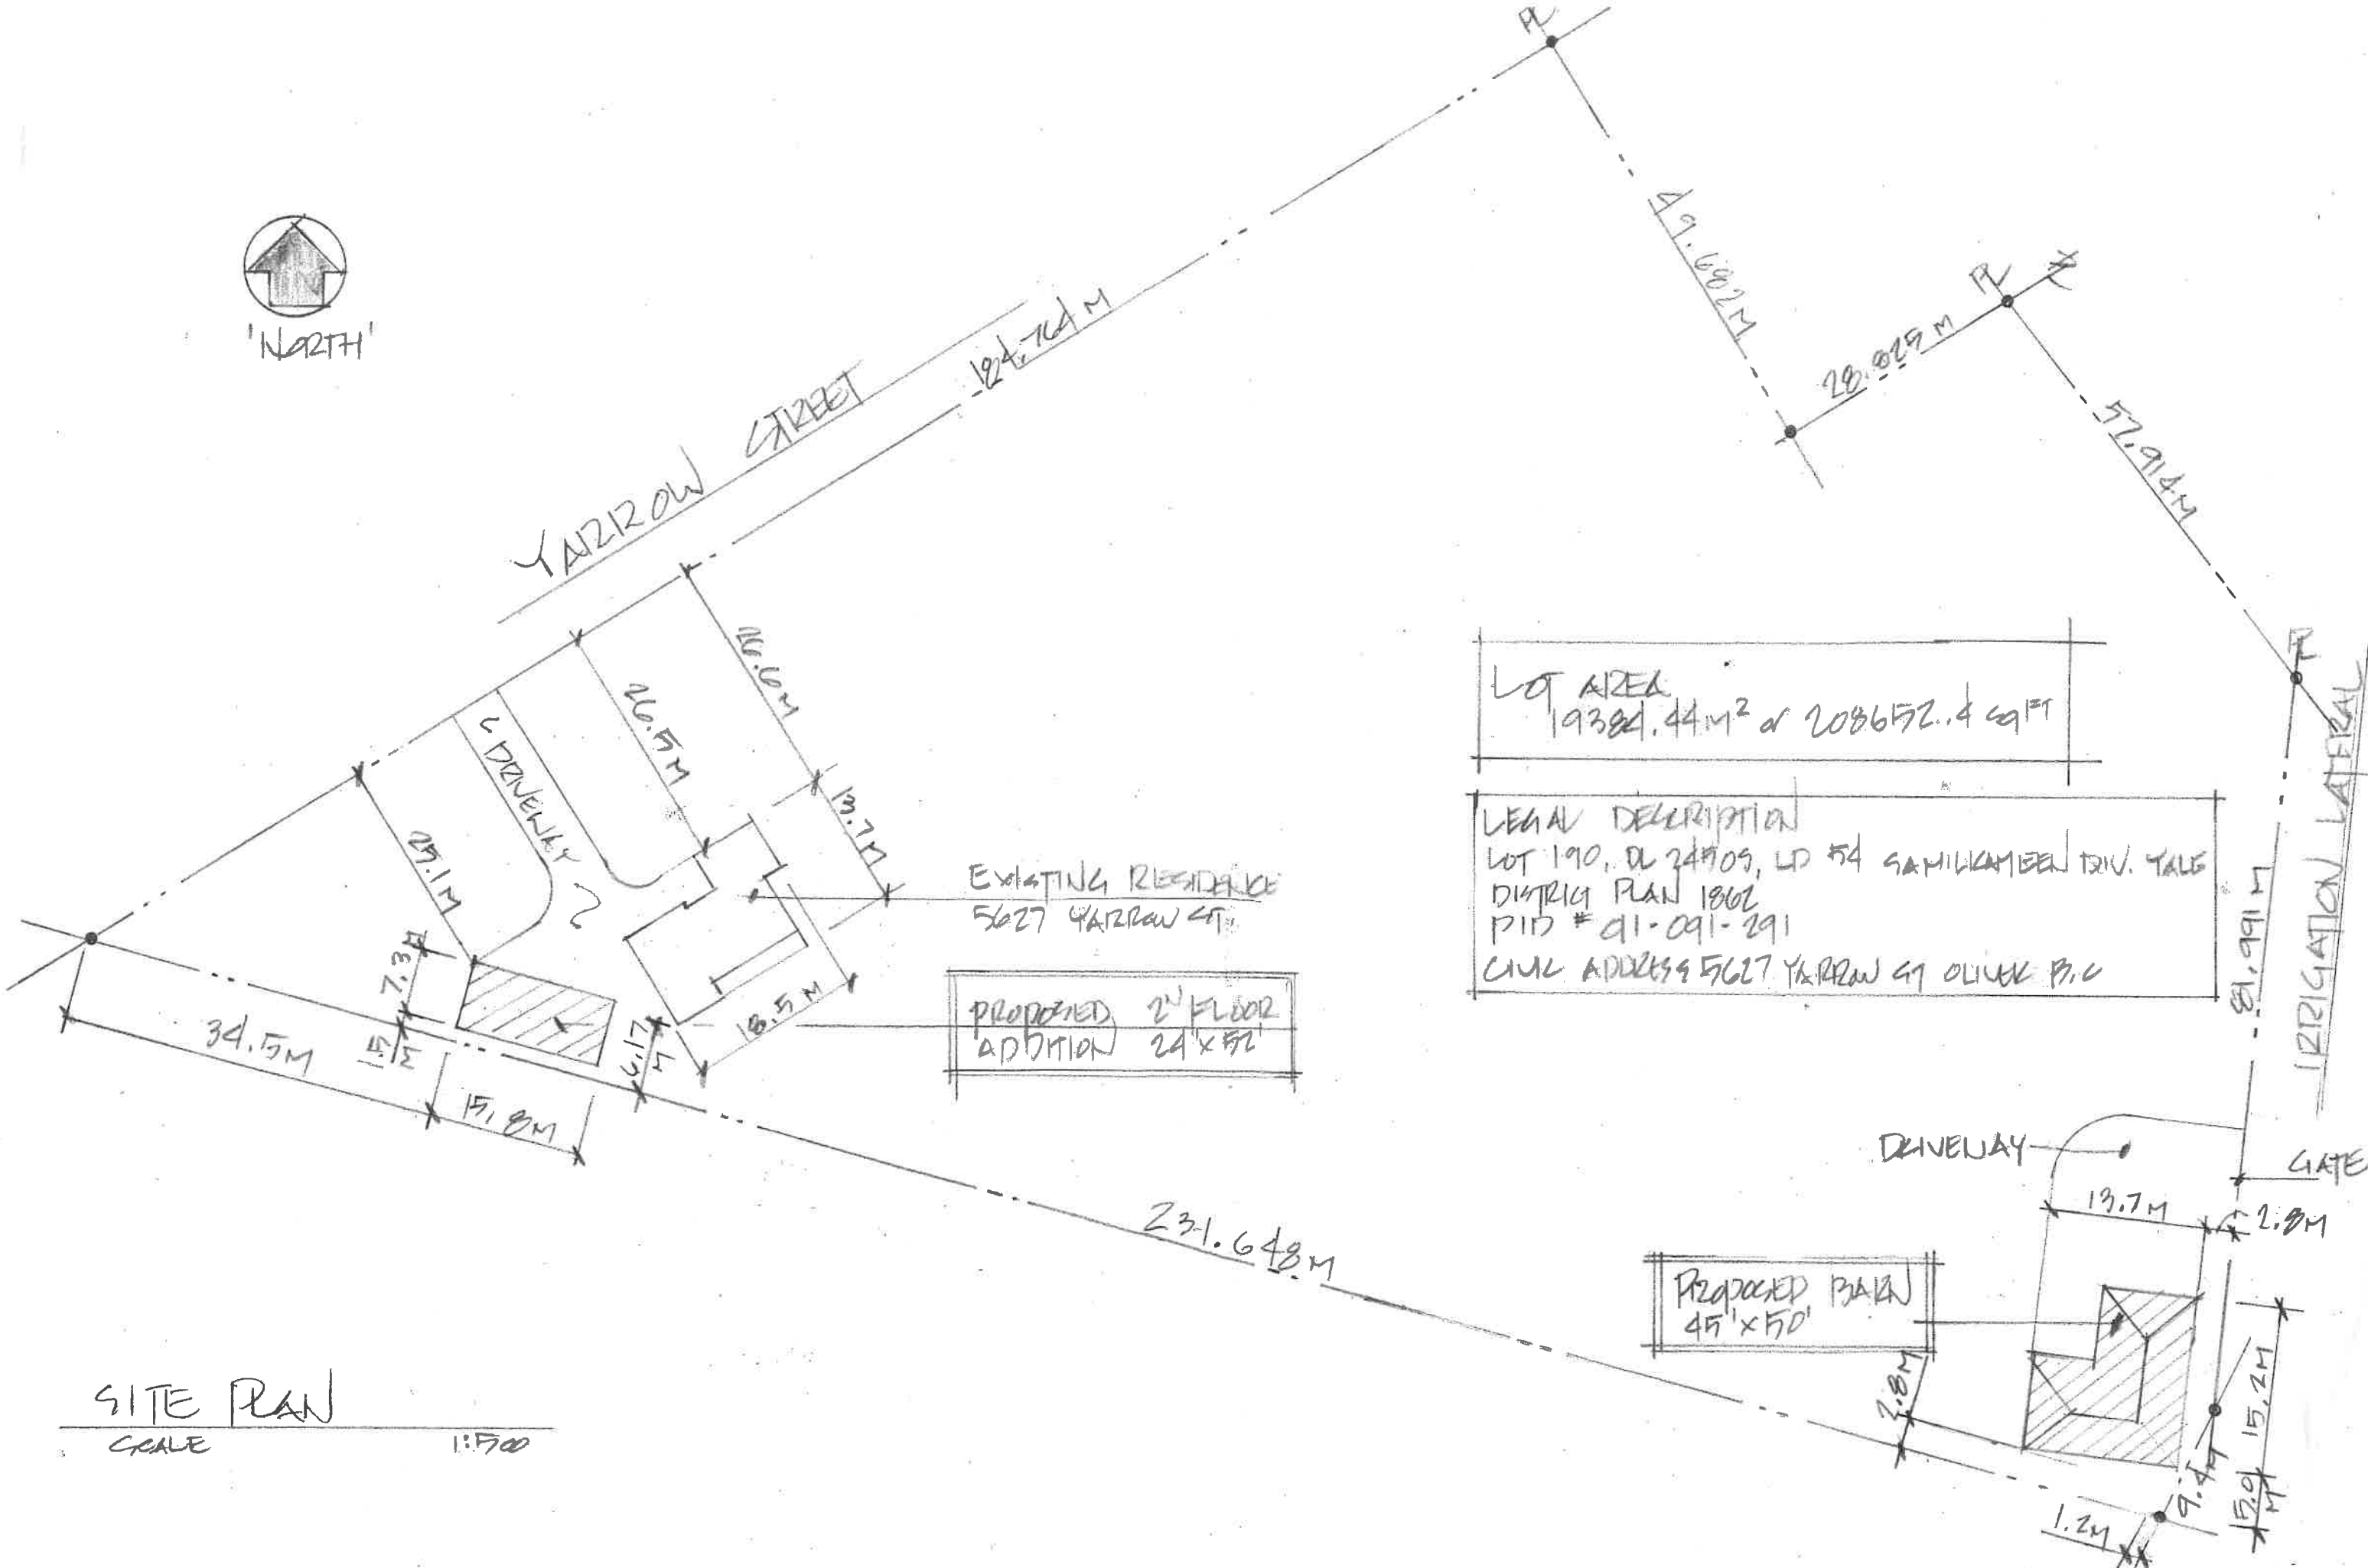

'NORTH'



YARROW STREET  
124.764 M

49.682 M

28.829 M

57.914 M

IRRIGATION LATERAL

LOT AREA  
19382.44 m<sup>2</sup> or 208652.4 sq ft

LEGAL DESCRIPTION  
LOT 190, DL 24709, LD 54 SAMILKAMBEEN TRIV. TALE  
DISTRICT PLAN 1862  
PID # 01-091-291  
CIVIL ADDRESS 5627 YARROW ST OLIVER B.C

EXISTING RESIDENCE  
5627 YARROW ST

PROPOSED 2<sup>ND</sup> FLOOR  
ADDITION 24' x 52'

PROPOSED BARN  
45' x 50'

SITE PLAN  
SCALE 1:500

231.648 M

DRIVEWAY

GATE

13.7 M

2.8 M

15.2 M

1.2 M

9.4 M

7.8 M

7.3 M

15.1 M

15.8 M

6.17 M

18.5 M

26.5 M

119.60 M

13.7 M

09.1 M

C DENELLY

