


Landform Architecture Ltd.
 102 Ellis Street
 Penticton, BC, V2A 4L5
 CANADA
 t: 250-276-4106
 f: 250-276-4161
 info@landformadb.com
 www.landformadb.com

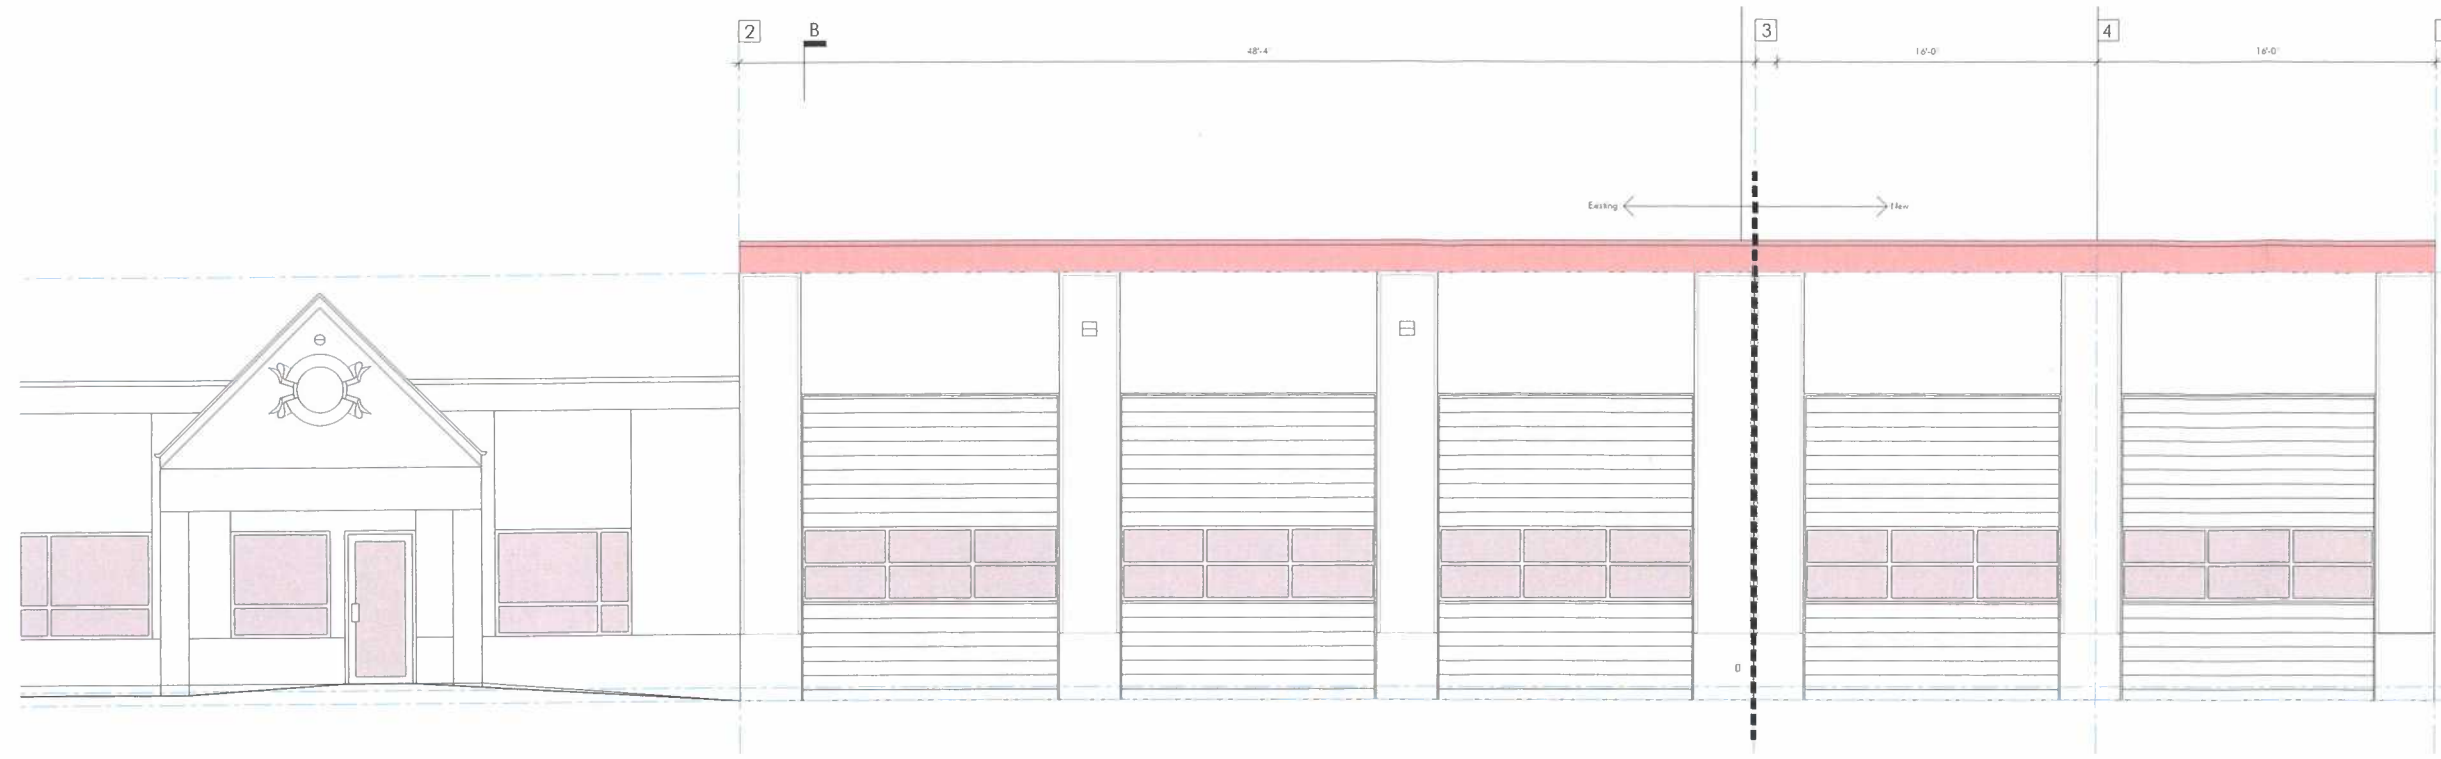

elevation. 119'-5"
 1/0 panel

elevation. 100'-0"
 main floor level

elevation. 99'-4 5/8"
 equipment bay floor level


Issued:

coordination	Oct. 04, 21
50% coordination set	Oct. 29, 21
80% coordination set	Nov. 29, 21

Revisions:

Client:

North Elevation

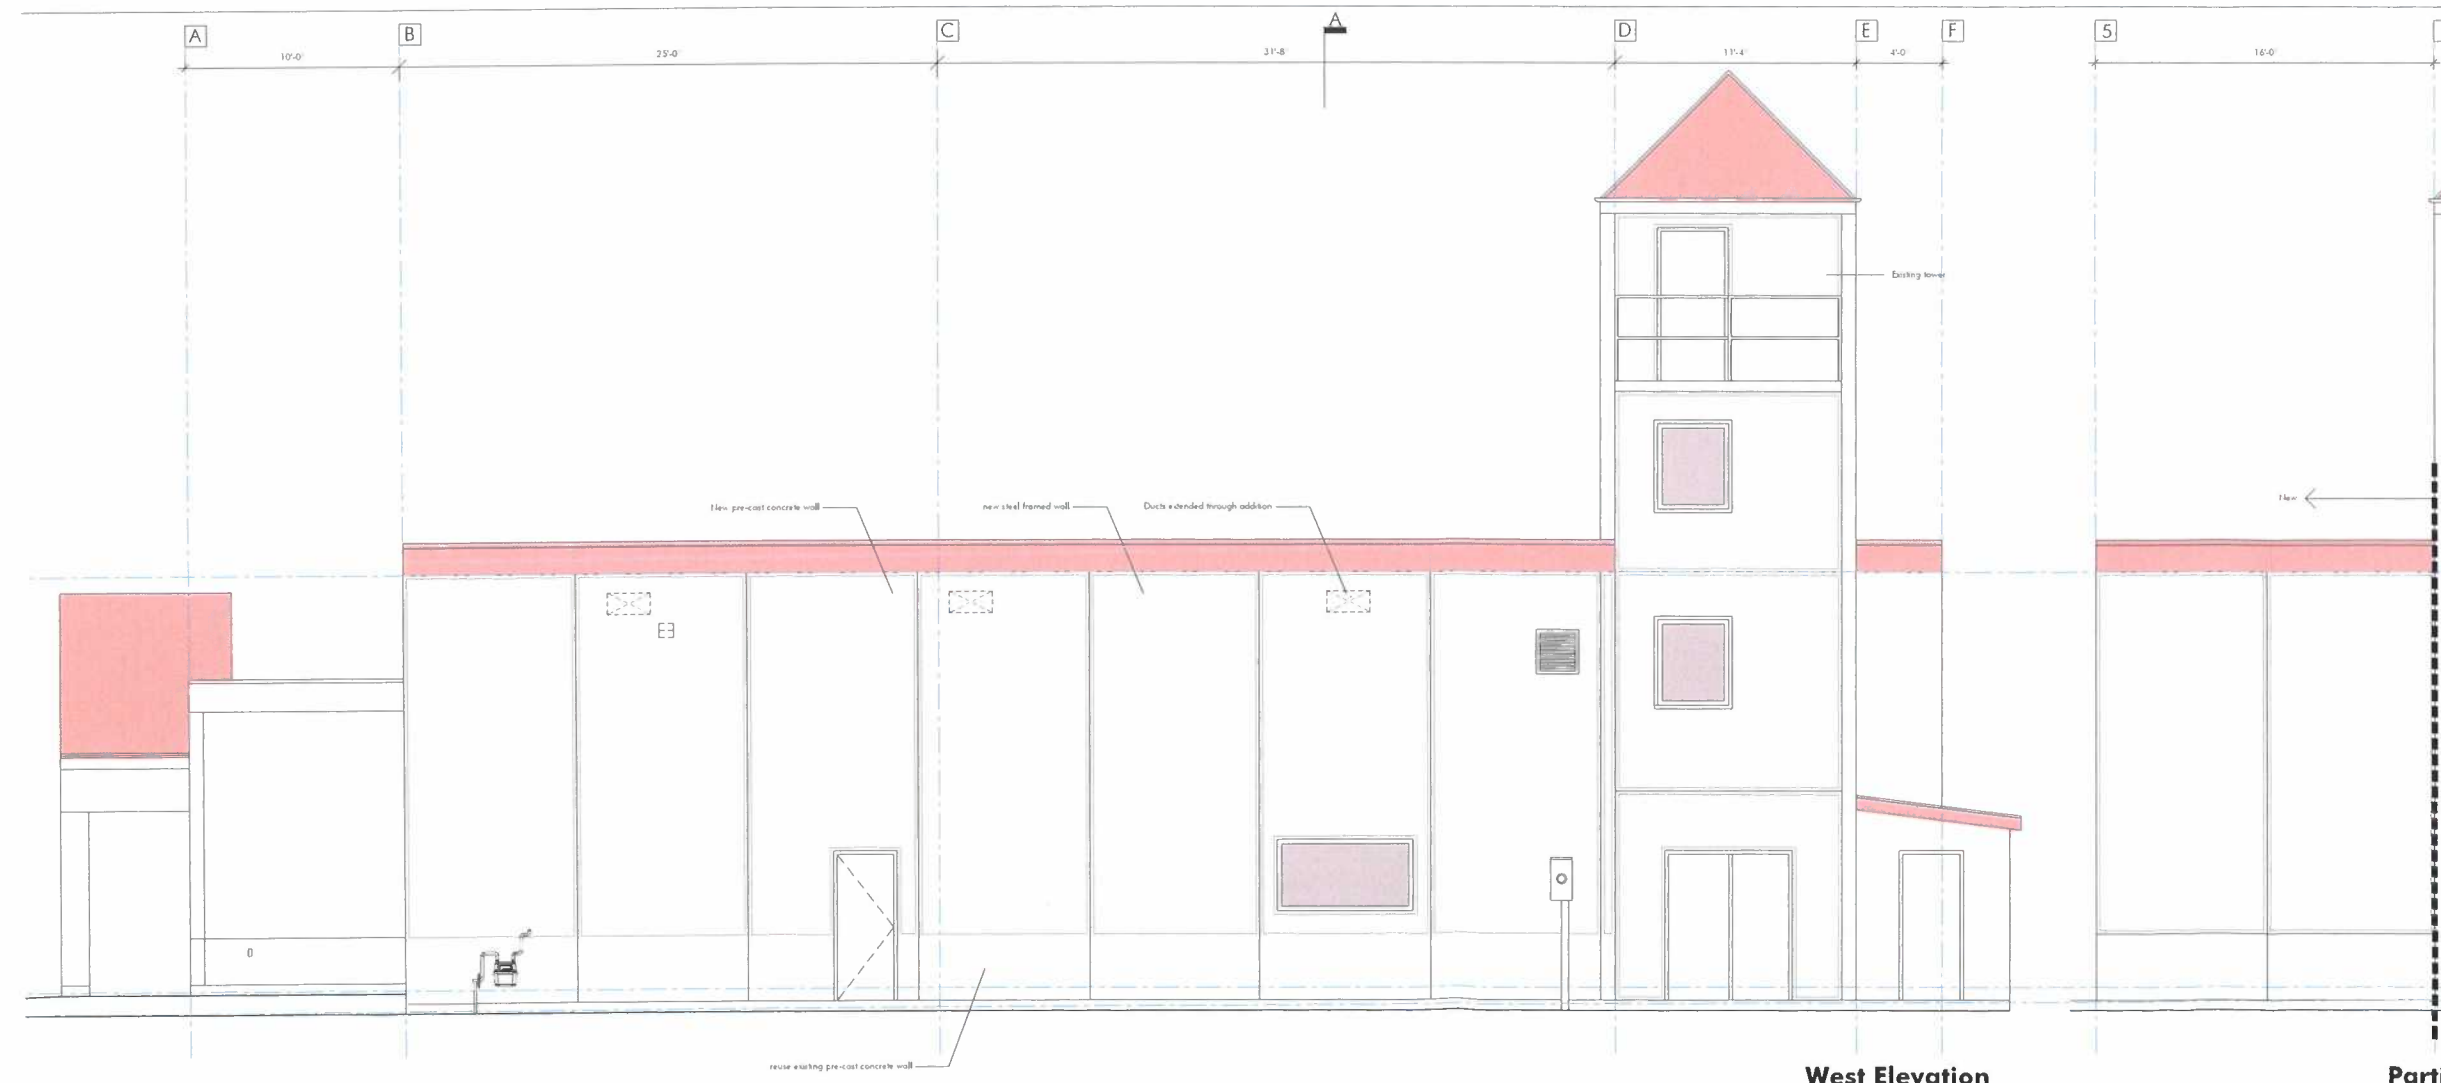

Consultants:

Sealed:

elevation. 119'-5"
 1/0 panel

Project No.: **2102**
 Scale: **1/4" = 1'-0"**
 Drawn: **AGM**

Copyright:
 Copyright reserved. These drawings and the design are, and all fees remain the exclusive property of Landform Architecture Ltd. and cannot be used without the consent of Landform Architecture Ltd.

Project:
Fire Hall
5013 11 AVE
Okanagan Falls

Drawing Title:
North Elevation
West Elevation

Drawing No.:

elevation. 100'-0"
 main floor level

elevation. 99'-4 5/8"
 equipment bay floor level

West Elevation

Partial South Elevation

A4.1