



SITE PLAN

LOCATION: 980 Tillar Rd, Naramata, BC V0H 1N0, Canada

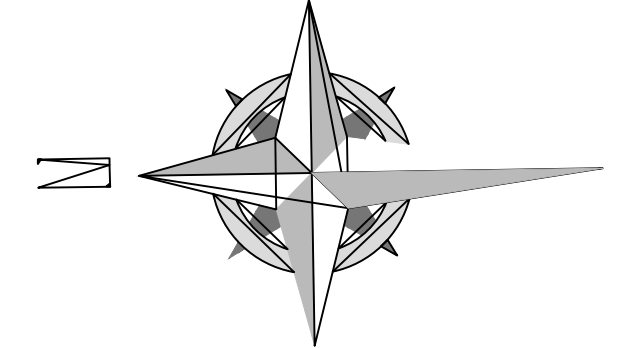

VICINITY MAP

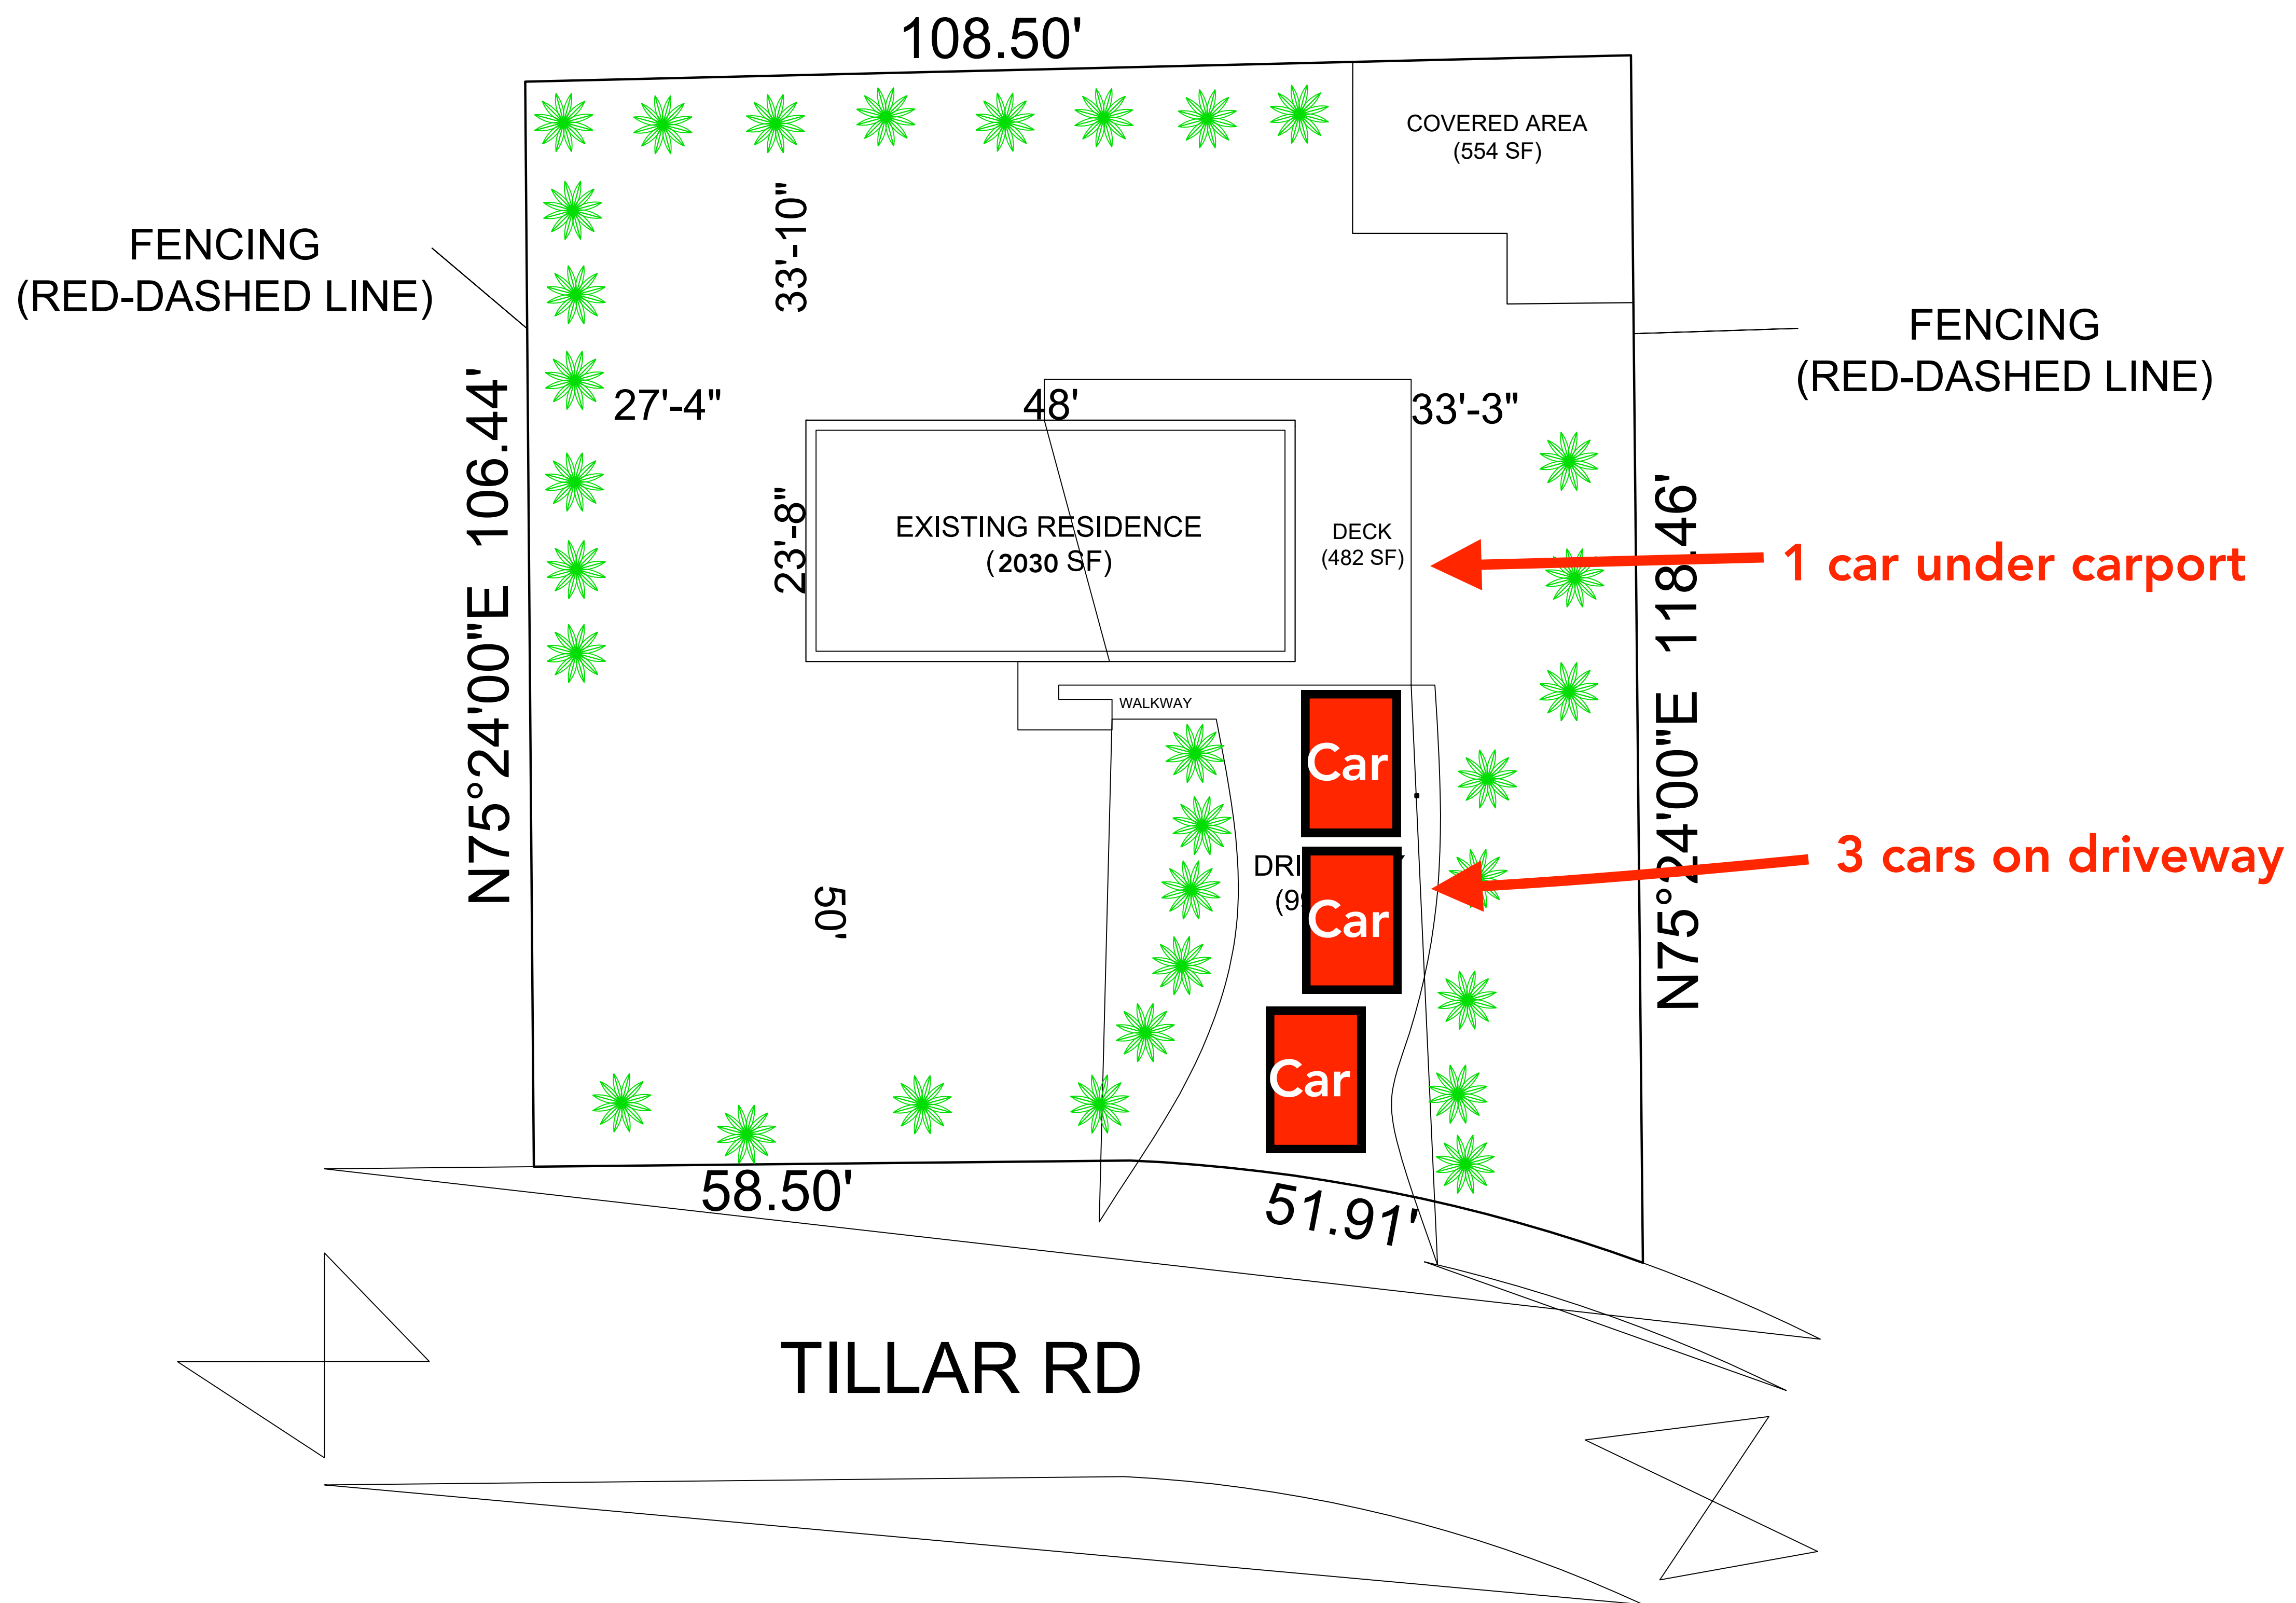

SCOPE OF WORK
 -SITE PLAN OF THE PROPERTY UNDER REVIEW SHOWING THE EXISTING DEVELOPMENT.

LOT SIZE
0.271 Acres

SHEET TITLE
SITE PLAN

LOT OWNER:
1327010 B.C. LTD.

DEEN'S CONSULTS
 Architects, Planners & Project Managers
 ISMAILAOTU@GMAIL.COM

ARCHITECT *Deen's consult*
 DRAWN *Deen's consult*
 CHECKED BY *Deen's consult*
 SCALE 1"=10' DATE 07-27-2022

SHEET NO.
01