


MAIN FLOOR PLAN  
Scale: 3/16" = 1' - 0"

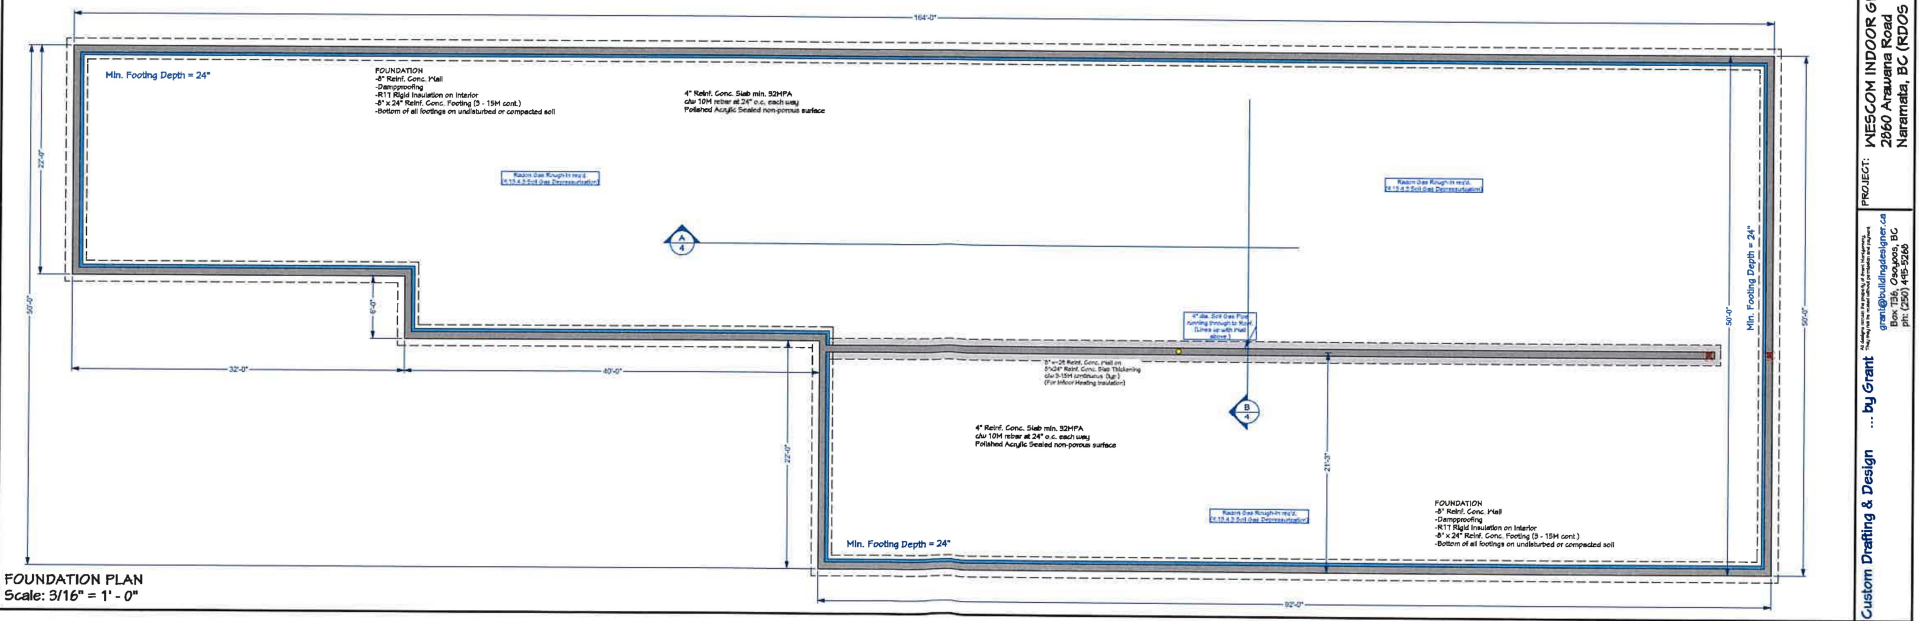

FOUNDATION PLAN  
Scale: 3/16" = 1' - 0"