

THESE DRAWINGS AND DESIGN ARE THE EXCLUSIVE PROPERTY OF THE ARCHITECT AND MAY NOT BE REPRODUCED IN ANY WAY OR FORM WITHOUT THE DIRECT WRITTEN PERMISSION OF THE ARCHITECT.
 ALL WORK MUST COMPLY WITH THE MOST RECENT EDITION OF THE APPLICABLE BUILDING CODE, AND ANY OTHER GOVERNING AUTHORITIES.
 DO NOT SCALE THIS DRAWING.
 VERIFY ALL DIMENSIONS, DATINGS AND LEVELS PRIOR TO COMMENCEMENT OF WORK. REPORT ANY DISCREPANCIES OR OMISSIONS TO THE ARCHITECT IMMEDIATELY.
 CONSULTANT



1 LEVEL 1 FLOOR PLAN
 A1-201 SCALE 1:100m

REVISIONS

PROJECT NAME


diamonds
 on lake okanagan
 okanagan lake, british columbia

CLIENT
 DIAMONDS LAKE
 OKANAGAN HOLDINGS
 CORP.
 EDMONTON, ALBERTA

LEVEL 1 FLOOR PLAN


TERRACE 1

SCALE: -
 DATE: -
 DRAWN BY: -
 CHECK BY: -
 FILE NAME: -
 PROJ. No.: 21-01

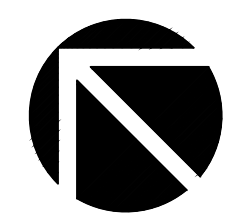

A1-201 | **1**
 DWG. NO.:

THESE DRAWINGS AND DESIGN ARE THE EXCLUSIVE PROPERTY OF THE ARCHITECT AND MAY NOT BE REPRODUCED IN ANY WAY OR FORM WITHOUT THE DIRECT WRITTEN PERMISSION OF THE ARCHITECT.
 ALL WORK MUST COMPLY WITH THE MOST RECENT EDITION OF THE APPLICABLE BUILDING CODE, AND ANY OTHER GOVERNING AUTHORITIES.
 DO NOT SCALE THIS DRAWING.
 VERIFY ALL DIMENSIONS, DATINGS AND LEVELS PRIOR TO COMMENCEMENT OF WORK. REPORT ANY DISCREPANCIES OR OMISSIONS TO THE ARCHITECT IMMEDIATELY.
 CONSULTANT

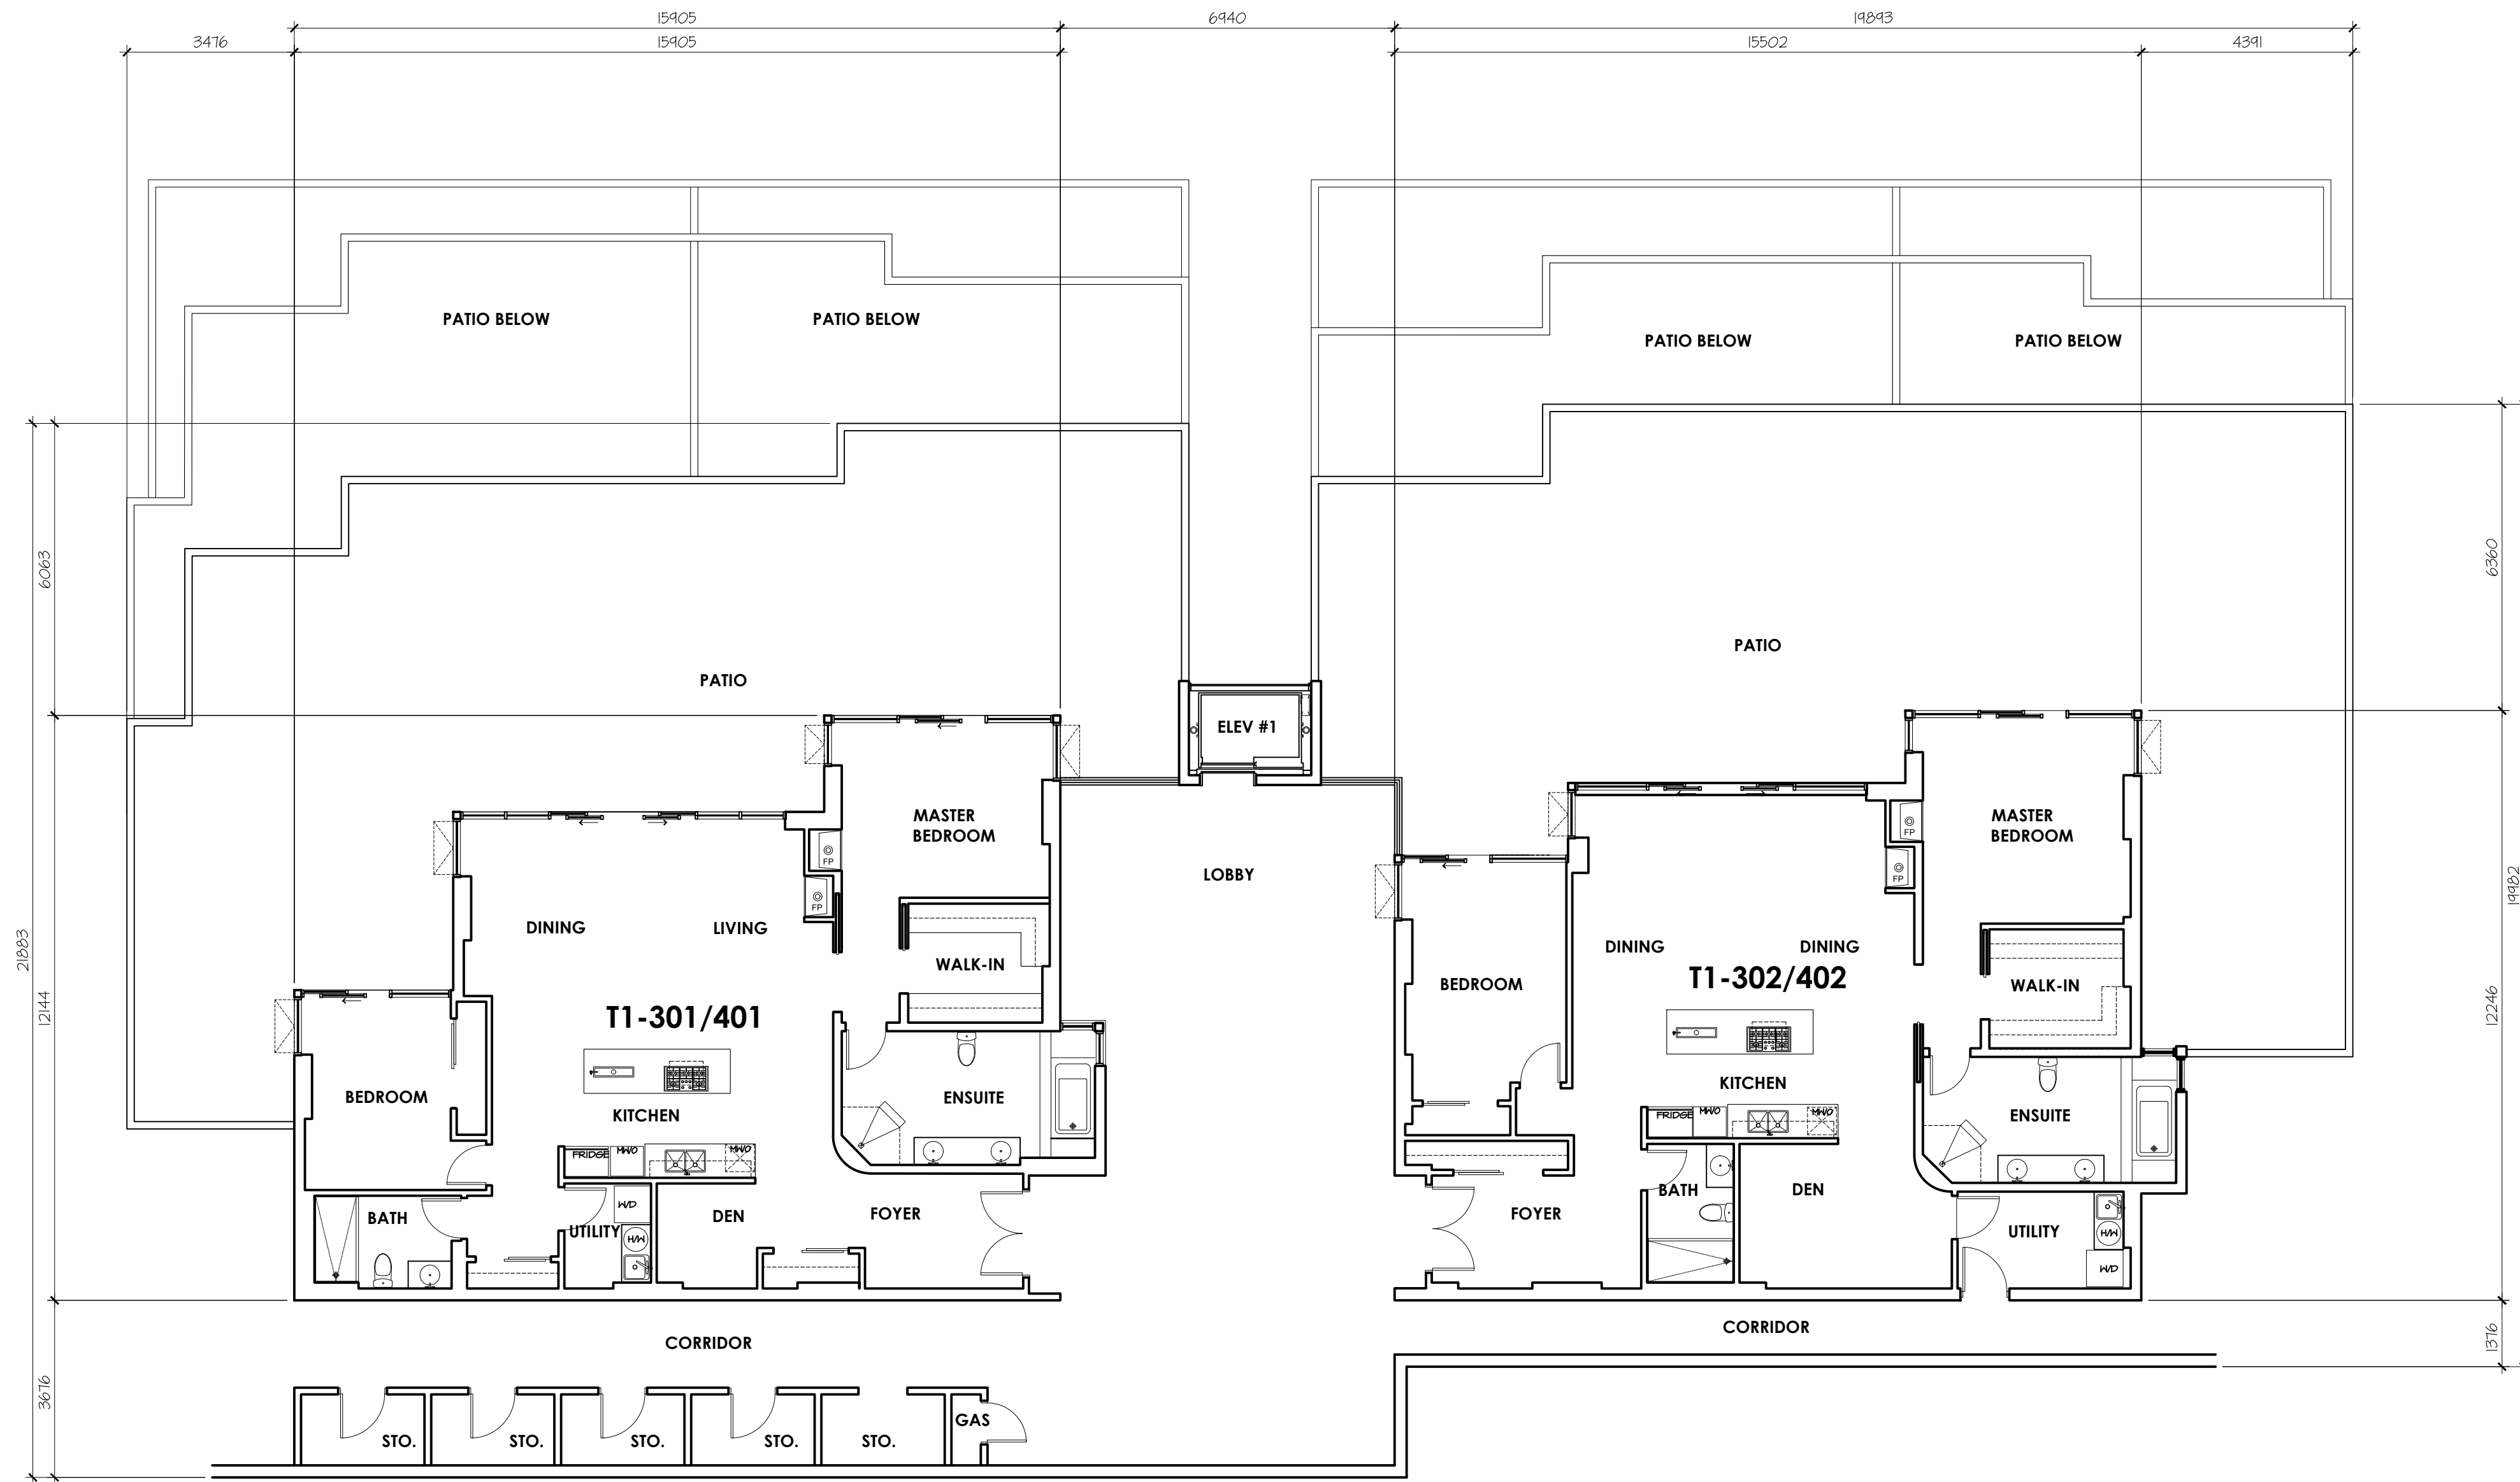

REVISIONS

PROJECT NAME

diamonds
 on lake okanagan
 okanagan lake, british columbia


1 TYP. LEVEL 3 & 4 FLOOR PLAN
 A1-203 SCALE 1:100m

CLIENT
 DIAMONDS LAKE
 OKANAGAN HOLDINGS
 CORP.
 EDMONTON, ALBERTA


TYP. LEVEL 3 & 4
 FLOOR PLAN

TERRACE 1

SCALE: -
 DATE: -
 DRAWN BY: -
 CHECK BY: -
 FILE NAME: -
 PROJ. No.: 21-01

 **A1-203** 1
 DWG. NO.:

THESE DRAWINGS AND DESIGN ARE THE EXCLUSIVE PROPERTY OF THE ARCHITECT AND MAY NOT BE REPRODUCED IN ANY WAY OR FORM WITHOUT THE DIRECT WRITTEN PERMISSION OF THE ARCHITECT.
 ALL WORK MUST COMPLY WITH THE MOST RECENT EDITION OF THE APPLICABLE BUILDING CODE, AND ANY OTHER GOVERNING AUTHORITIES.
 DO NOT SCALE THIS DRAWING.
 VERIFY ALL DIMENSIONS, DATINGS AND LEVELS PRIOR TO COMMENCEMENT OF WORK. REPORT ANY DISCREPANCIES OR OMISSIONS TO THE ARCHITECT IMMEDIATELY.
 CONSULTANT

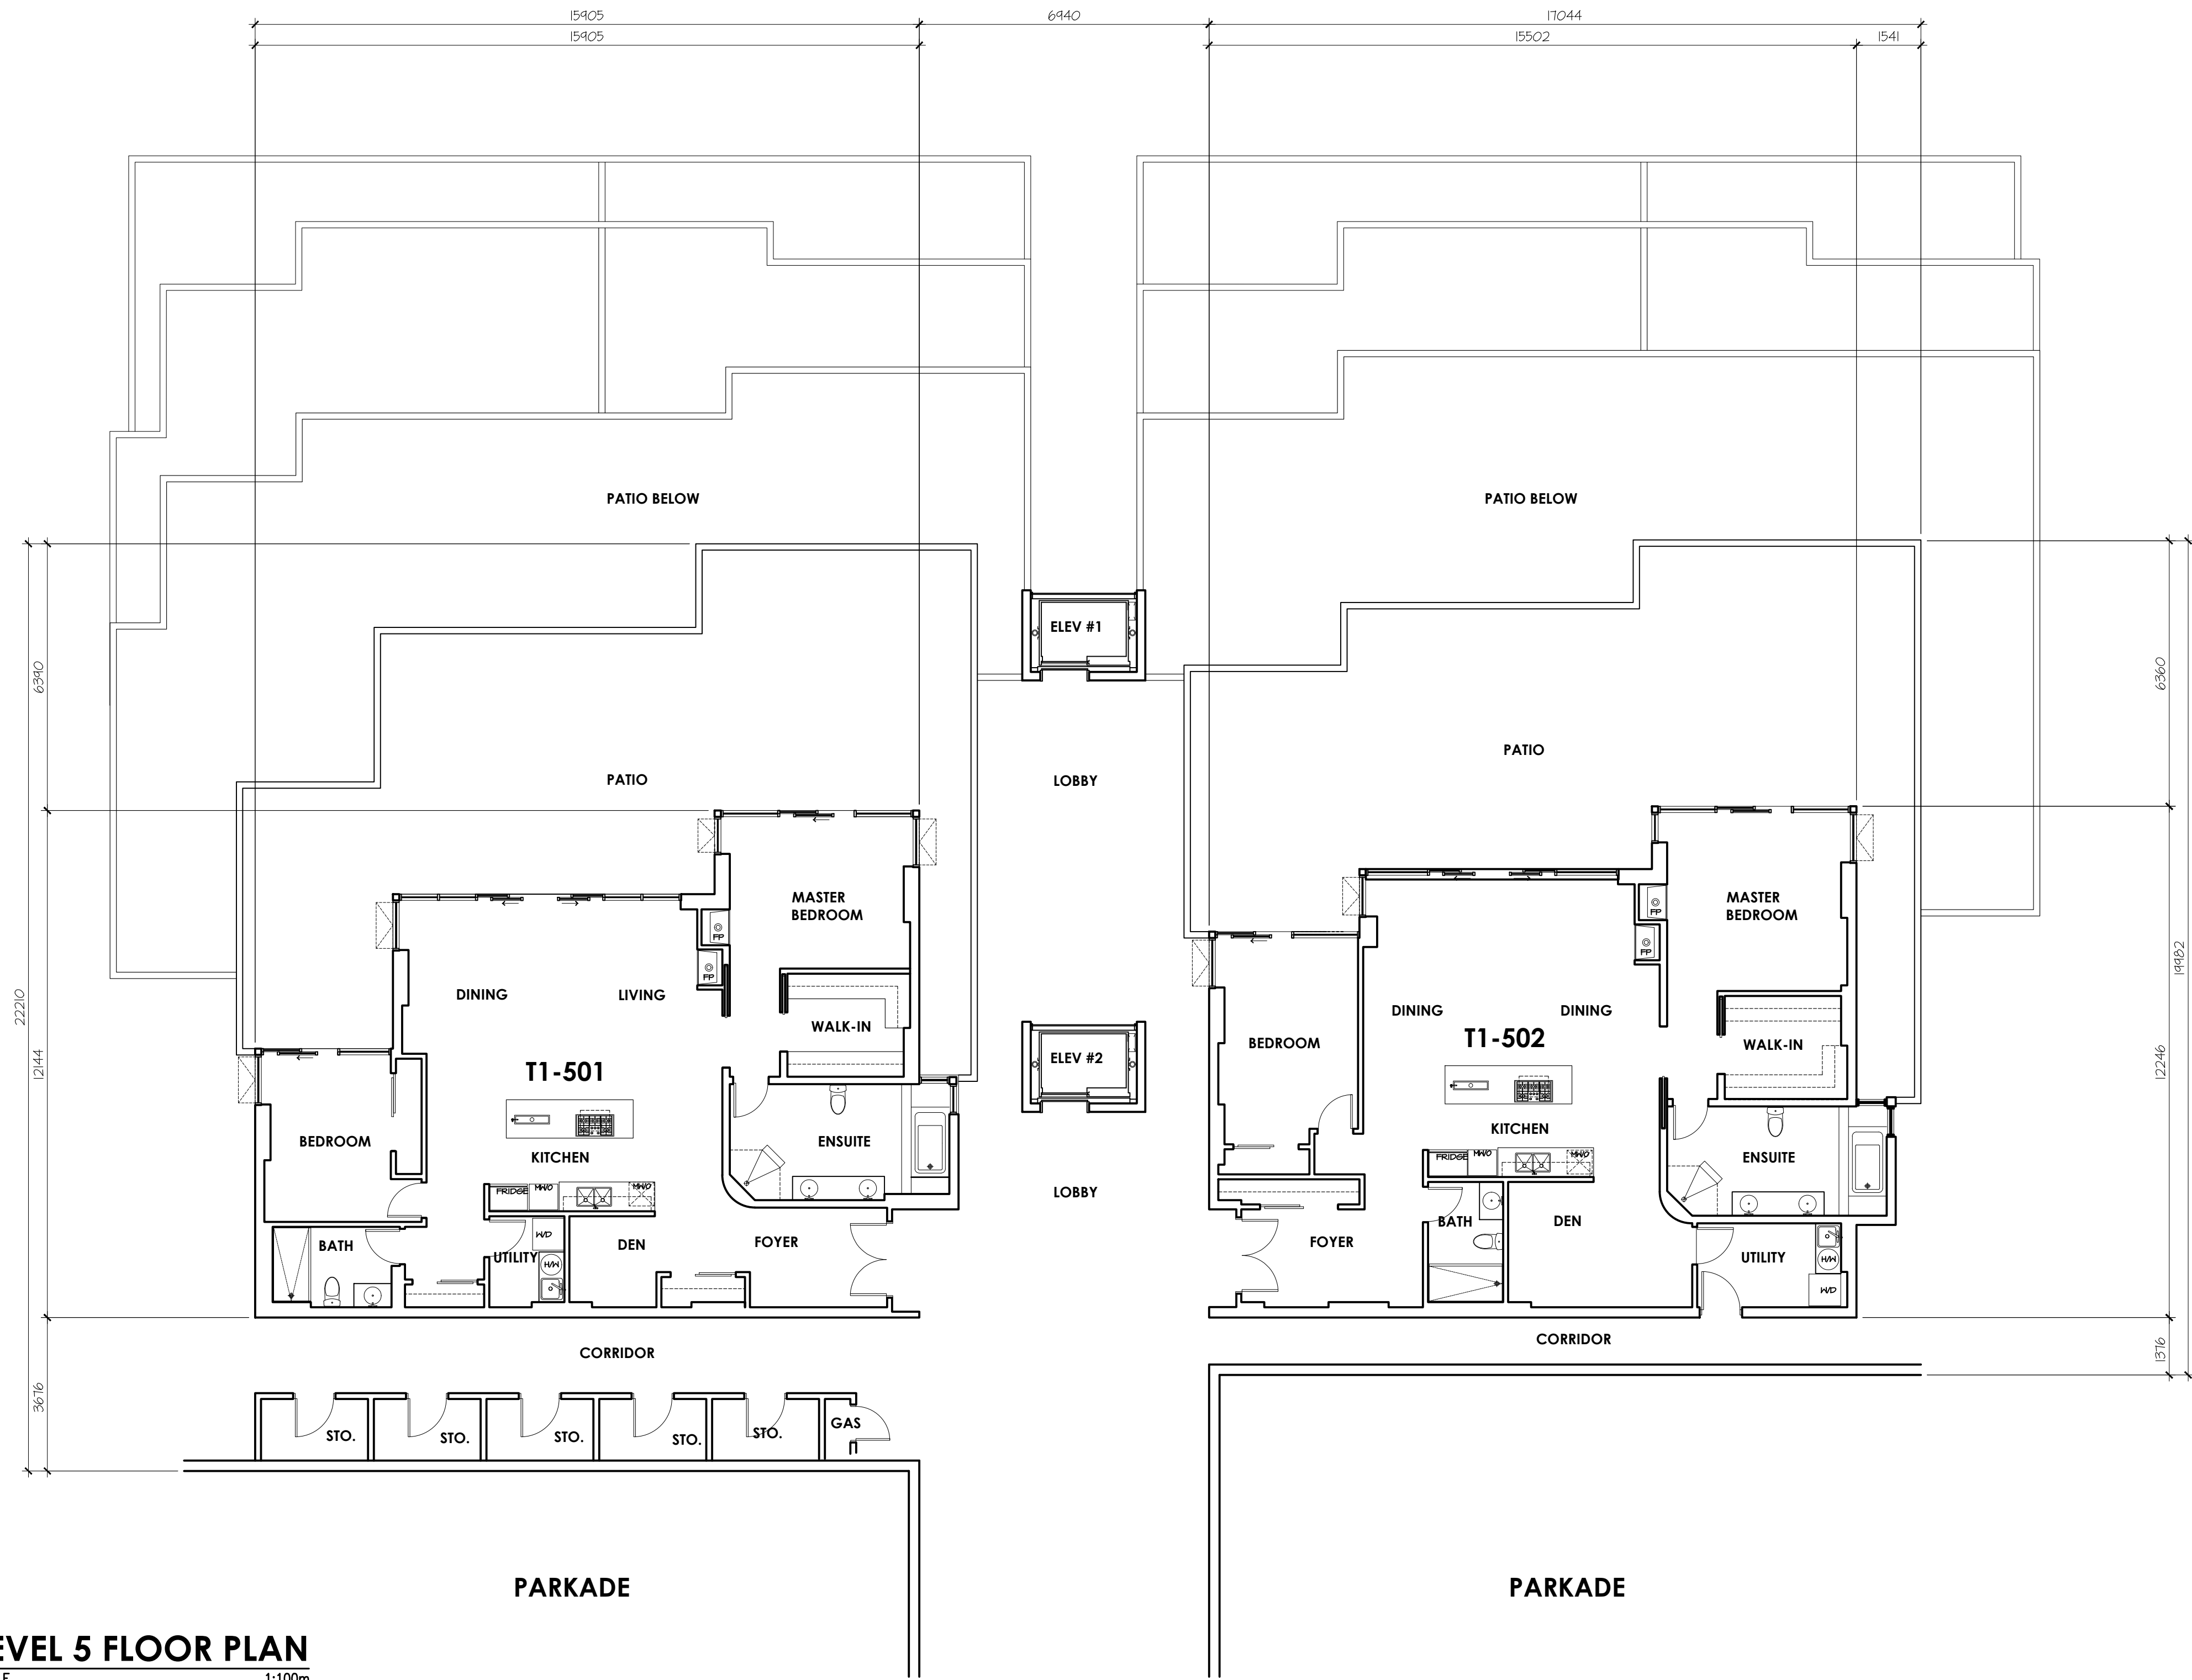

1 LEVEL 5 FLOOR PLAN
 SCALE 1:100m
 A1-204

REVISIONS

PROJECT NAME


diamonds
 on lake okanagan
 okanagan lake, british columbia

CLIENT
 DIAMONDS LAKE
 OKANAGAN HOLDINGS
 CORP.
 EDMONTON, ALBERTA

LEVEL 5 FLOOR PLAN

TERRACE 1

SCALE: -
 DATE: -
 DRAWN BY: -
 CHECK BY: -
 FILE NAME: -
 PROJ. No.: 21-01

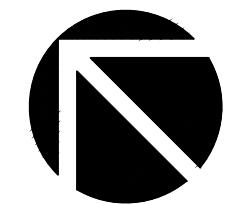


A1-204 | **1**
 DWG. NO.:

THESE DRAWINGS AND DESIGN ARE THE EXCLUSIVE PROPERTY OF THE ARCHITECT AND MAY NOT BE REPRODUCED IN ANY WAY OR FORM WITHOUT THE DIRECT WRITTEN PERMISSION OF THE ARCHITECT.
 ALL WORK MUST COMPLY WITH THE MOST RECENT EDITION OF THE APPLICABLE BUILDING CODE, AND ANY OTHER GOVERNING AUTHORITIES.
 DO NOT SCALE THIS DRAWING.
 VERIFY ALL DIMENSIONS, DATINGS AND LEVELS PRIOR TO COMMENCEMENT OF WORK. REPORT ANY DISCREPANCIES OR OMISSIONS TO THE ARCHITECT IMMEDIATELY.

CONSULTANT

REVISIONS

PROJECT NAME

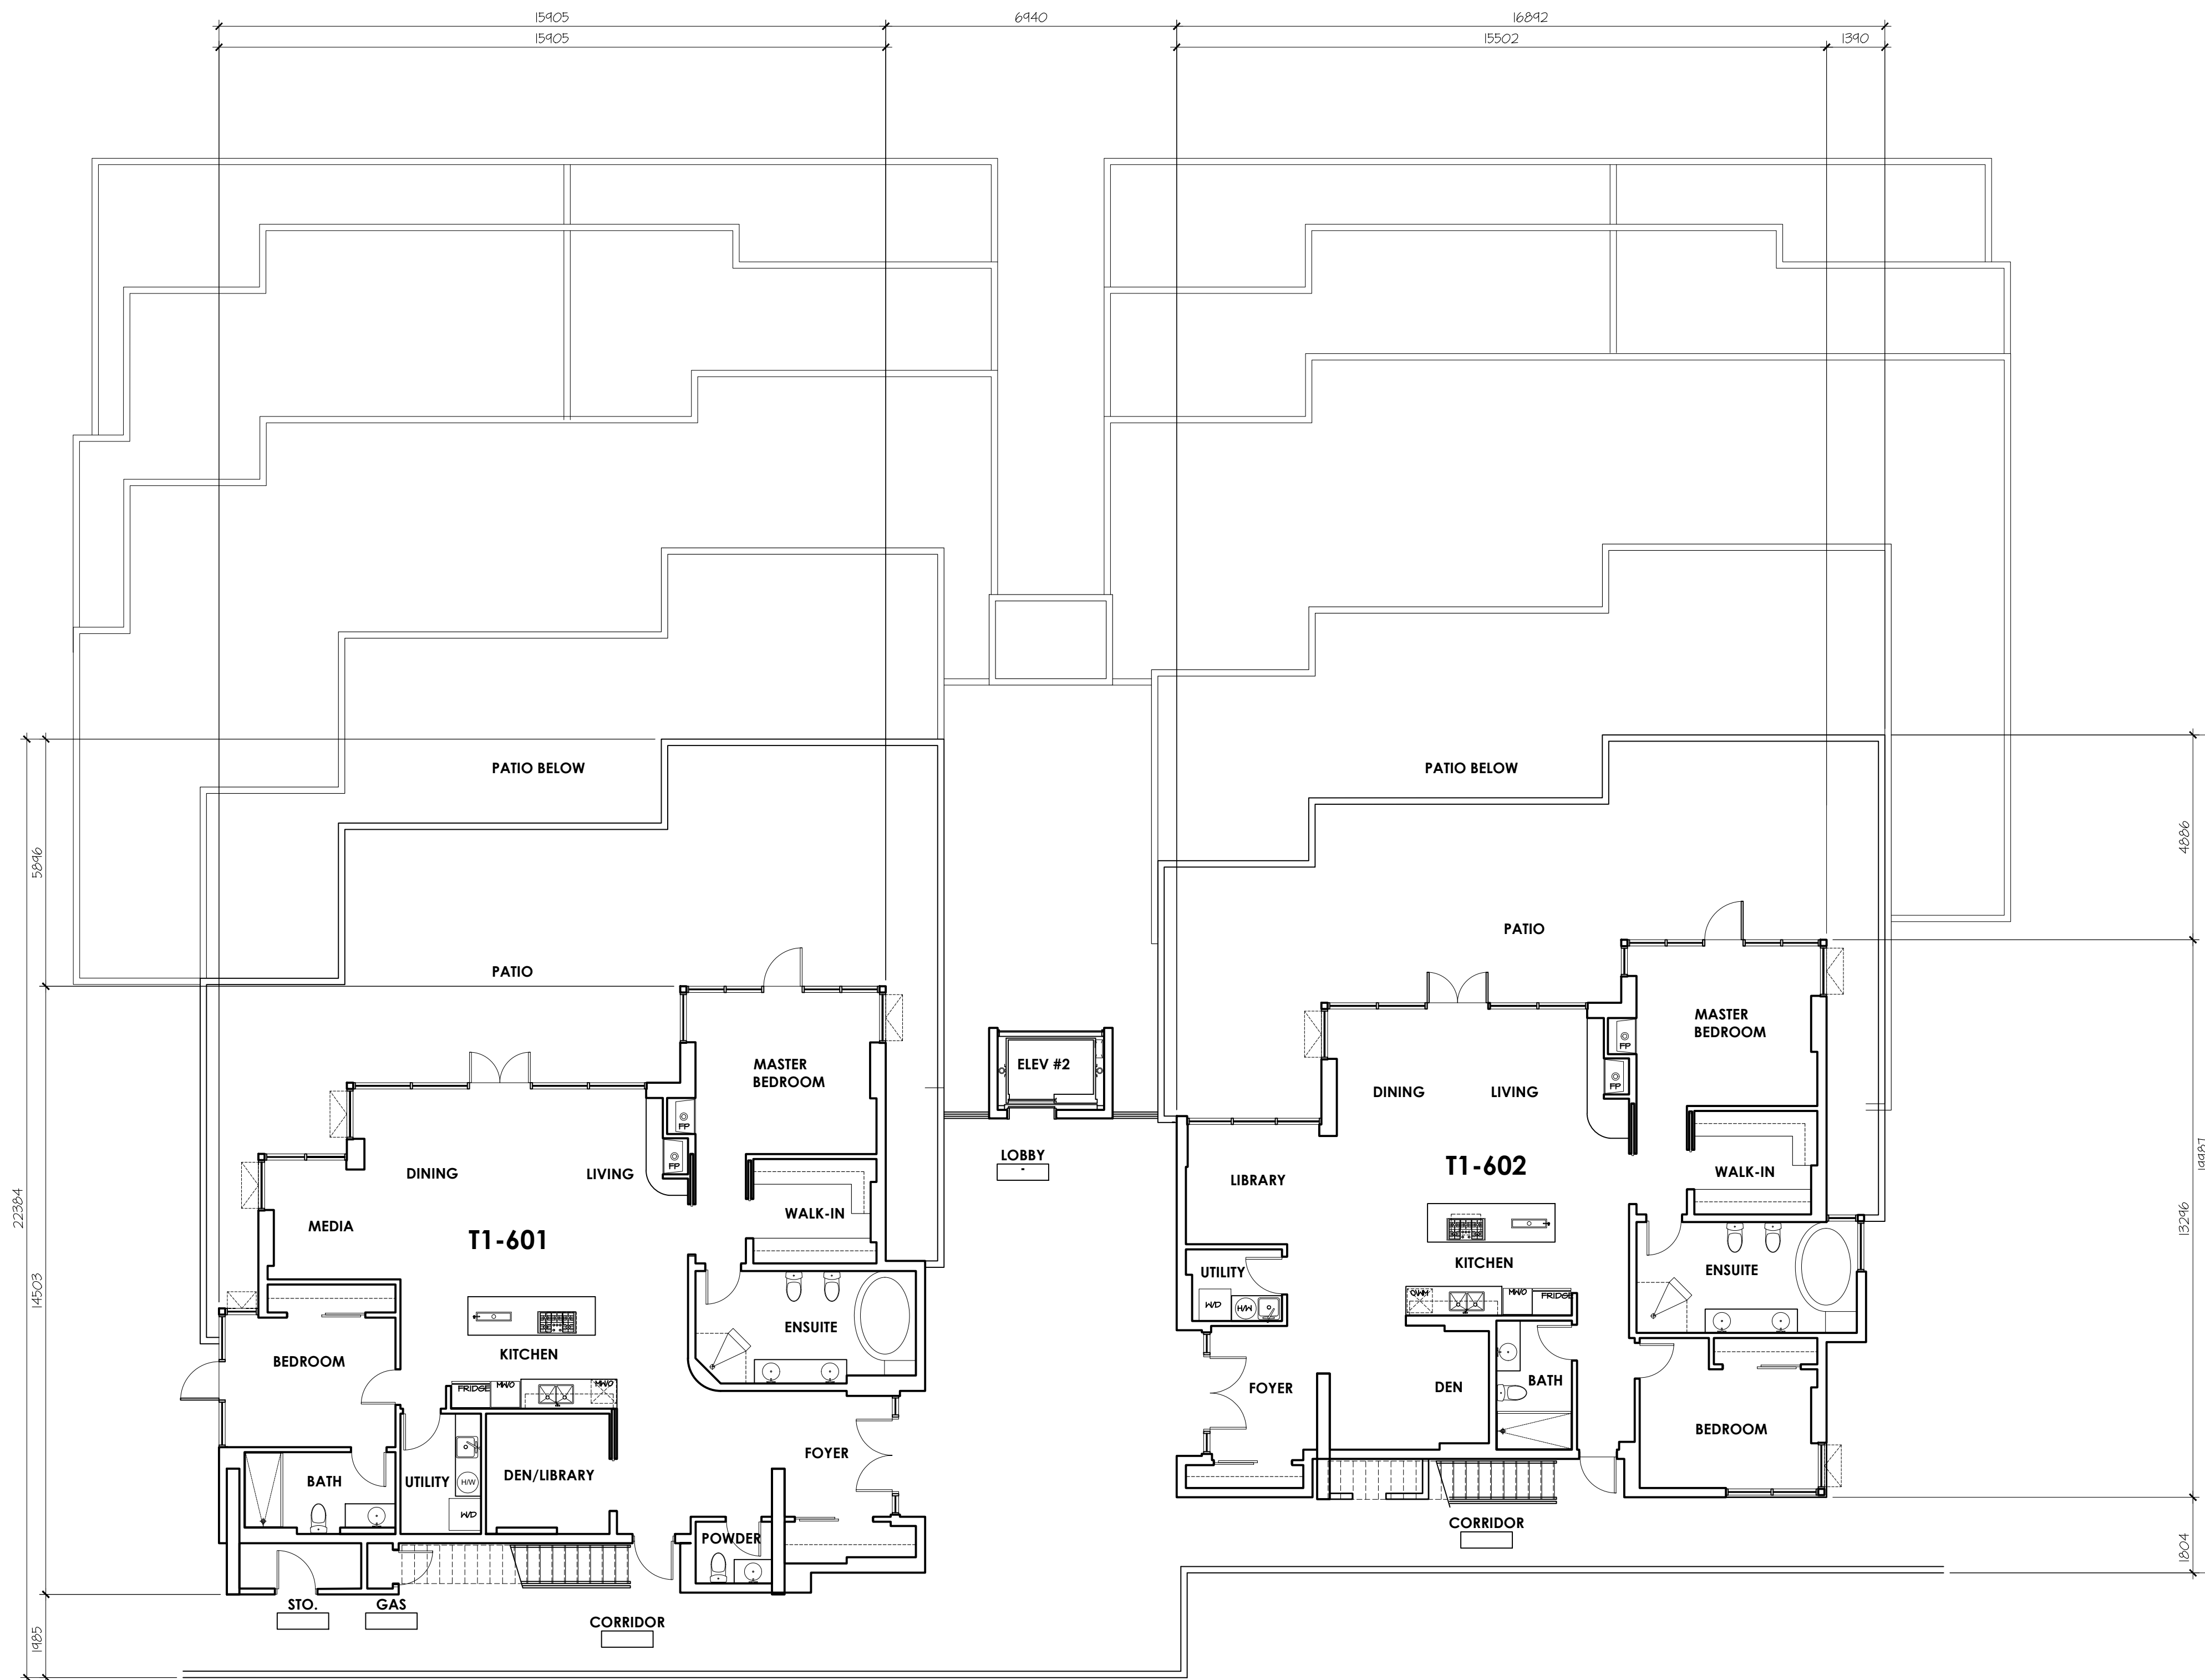

diamonds
 on lake okanagan
 okanagan lake, british columbia

CLIENT
 DIAMONDS LAKE
 OKANAGAN HOLDINGS
 CORP.
 EDMONTON, ALBERTA

LEVEL 6 FLOOR PLAN

TERRACE 1

SCALE: -
 DATE: -
 DRAWN BY: -
 CHECK BY: -
 FILE NAME: -
 PROJ. No.: 21-01

1 LEVEL 6 FLOOR PLAN
 A1-205 SCALE 1:100m

THESE DRAWINGS AND DESIGN ARE THE EXCLUSIVE PROPERTY OF THE ARCHITECT AND MAY NOT BE REPRODUCED IN ANY WAY OR FORM WITHOUT THE DIRECT WRITTEN PERMISSION OF THE ARCHITECT.
 ALL WORK MUST COMPLY WITH THE MOST RECENT EDITION OF THE APPLICABLE BUILDING CODE, AND ANY OTHER GOVERNING AUTHORITIES.
 DO NOT SCALE THIS DRAWING.
 VERIFY ALL DIMENSIONS, DATUMS AND LEVELS PRIOR TO COMMENCEMENT OF WORK. REPORT ANY DISCREPANCIES OR OMISSIONS TO THE ARCHITECT IMMEDIATELY.

CONSULTANT

REVISIONS

PROJECT NAME



diamonds
 on lake okanagan
 okanagan lake, british columbia


CLIENT
 DIAMONDS LAKE
 OKANAGAN HOLDINGS
 CORP.
 EDMONTON, ALBERTA

ROOF PLAN

TERRACE 1

SCALE: -
 DATE: -
 DRAWN BY: -
 CHECK BY: -
 FILE NAME: -
 PROJ. No.: 21-01

1 ROOF PLAN
 A1-206 SCALE 1:100m

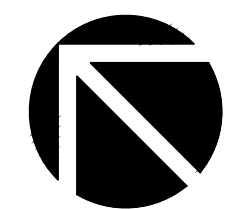


DWG. NO: **A1-206** **1**

THESE DRAWINGS AND DESIGN ARE THE EXCLUSIVE PROPERTY OF THE ARCHITECT AND MAY NOT BE REPRODUCED IN ANY WAY OR FORM WITHOUT THE DIRECT WRITTEN PERMISSION OF THE ARCHITECT.
 ALL WORK MUST COMPLY WITH THE MOST RECENT EDITION OF THE APPLICABLE BUILDING CODE, AND ANY OTHER GOVERNING AUTHORITIES.
 DO NOT SCALE THIS DRAWING.
 VERIFY ALL DIMENSIONS, DATINGS AND LEVELS PRIOR TO COMMENCEMENT OF WORK. REPORT ANY DISCREPANCIES OR OMISSIONS TO THE ARCHITECT IMMEDIATELY.
 CONSULTANT

REVISIONS

PROJECT NAME

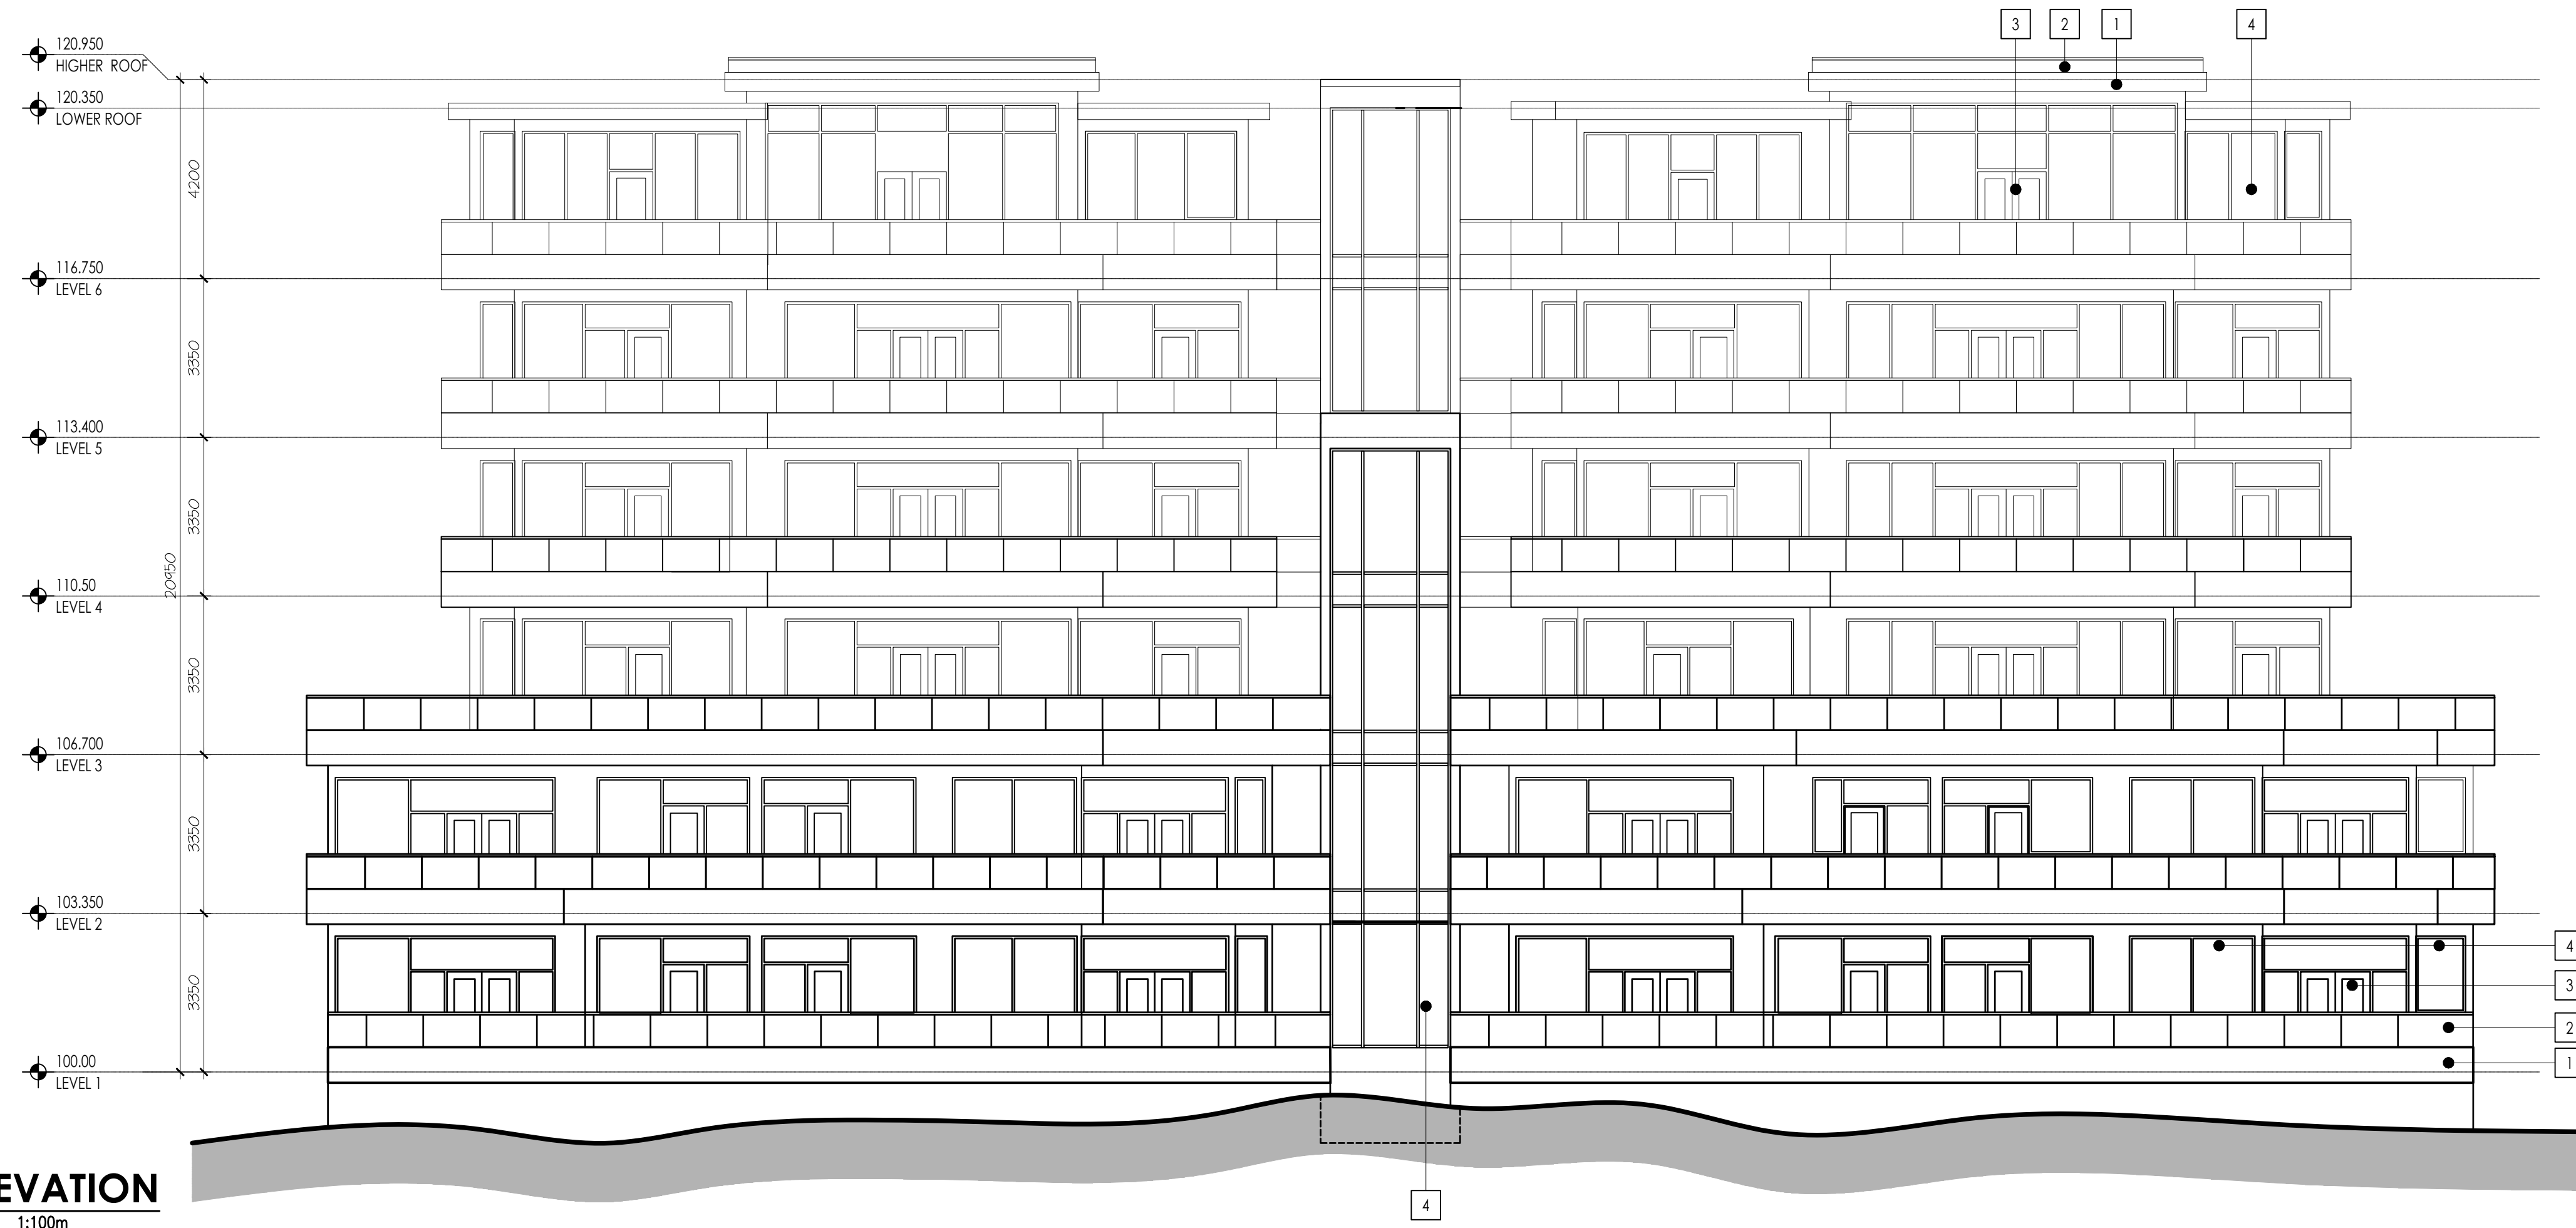


1 EAST ELEVATION
 SCALE 1:100m
 A1-301

KEYNOTES

- 1 ACRYLIC STUCCO FINISH
- 2 GLASS RAILING IN ALUMINUM FRAME
- 3 ALUMINUM ENTRANCE UNIT
- 4 ALUMINUM WINDOW UNIT

EXTERIOR MATERIALS & FINISHES ARE TYPICAL TO ALL TOWERS 12345

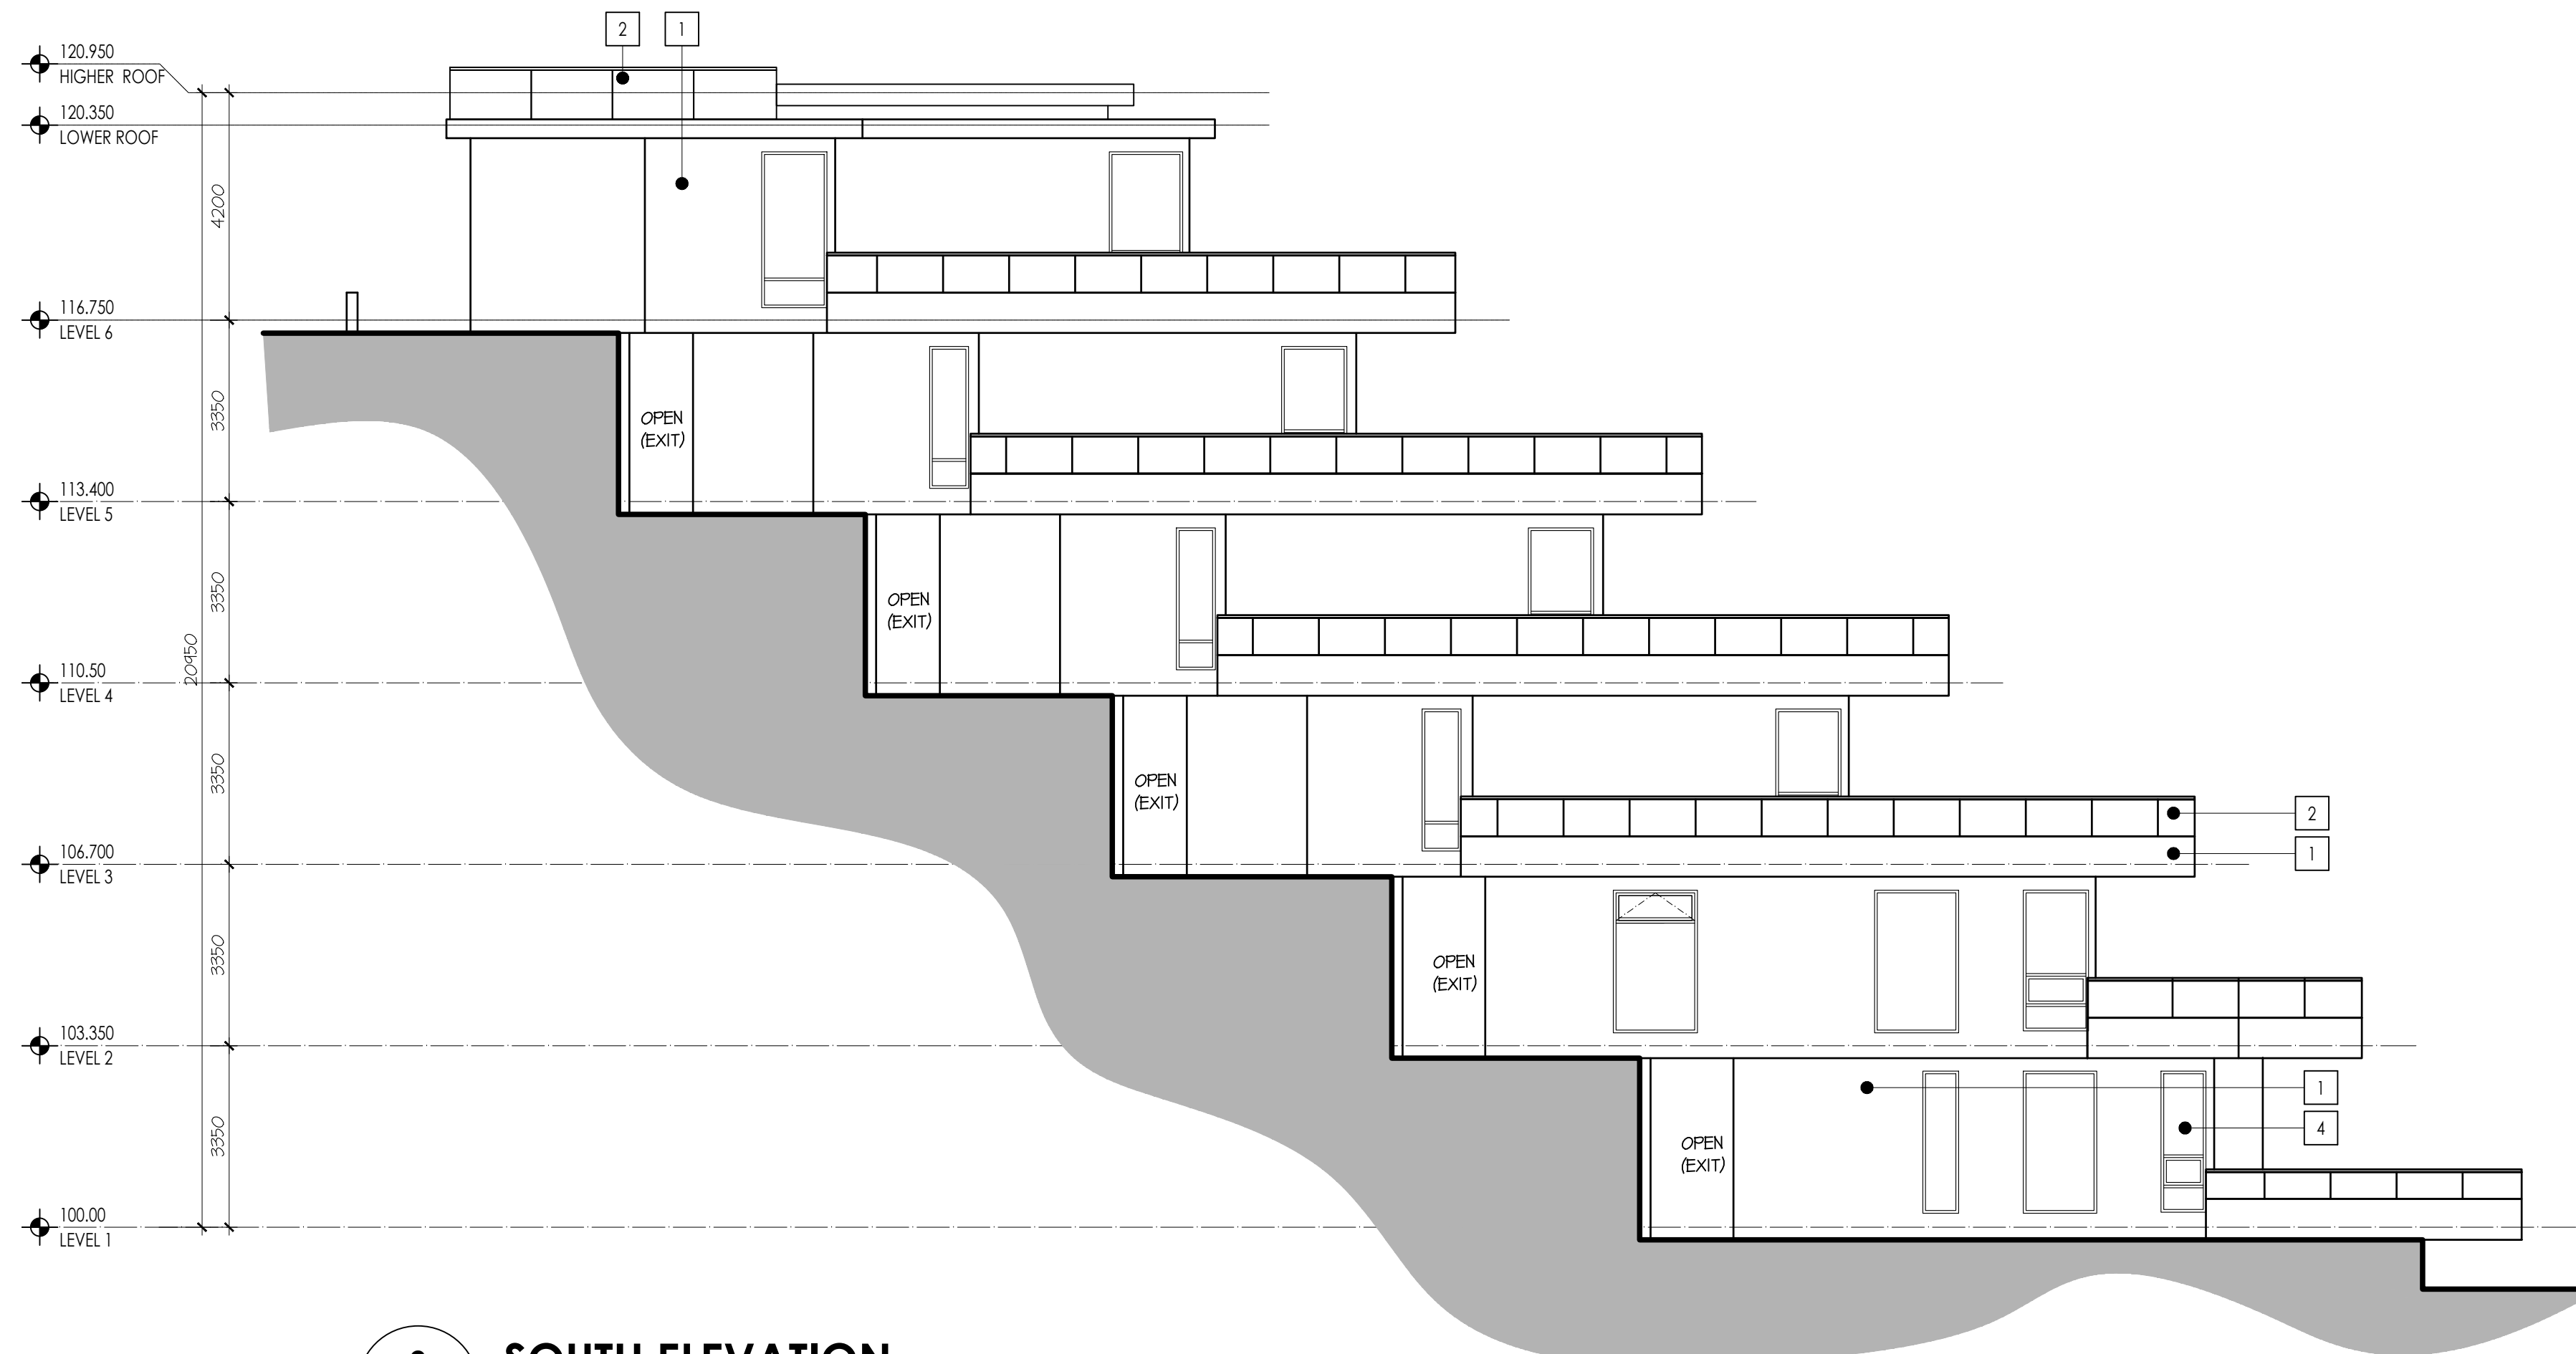

2 SOUTH ELEVATION
 SCALE 1:100m
 A1-301

diamonds
 on lake okanagan
 okanagan lake, british columbia

CLIENT
 DIAMONDS LAKE
 OKANAGAN HOLDINGS
 CORP.
 EDMONTON, ALBERTA


EAST ELEVATION

TERRACE 1

SCALE: -
 DATE: -
 DRAWN BY: -
 CHECK BY: -
 FILE NAME: -
 PROJ. No.: 21-01

A1-301 | 1
 DWG. NO.:

THESE DRAWINGS AND DESIGN ARE THE EXCLUSIVE PROPERTY OF THE ARCHITECT AND MAY NOT BE REPRODUCED IN ANY WAY OR FORM WITHOUT THE DIRECT WRITTEN PERMISSION OF THE ARCHITECT.
 ALL WORK MUST COMPLY WITH THE MOST RECENT EDITION OF THE APPLICABLE BUILDING CODE, AND ANY OTHER GOVERNING AUTHORITIES.
 DO NOT SCALE THIS DRAWING.
 VERIFY ALL DIMENSIONS, DATINGS AND LEVELS PRIOR TO COMMENCEMENT OF WORK. REPORT ANY DISCREPANCIES OR OMISSIONS TO THE ARCHITECT IMMEDIATELY.
 CONSULTANT

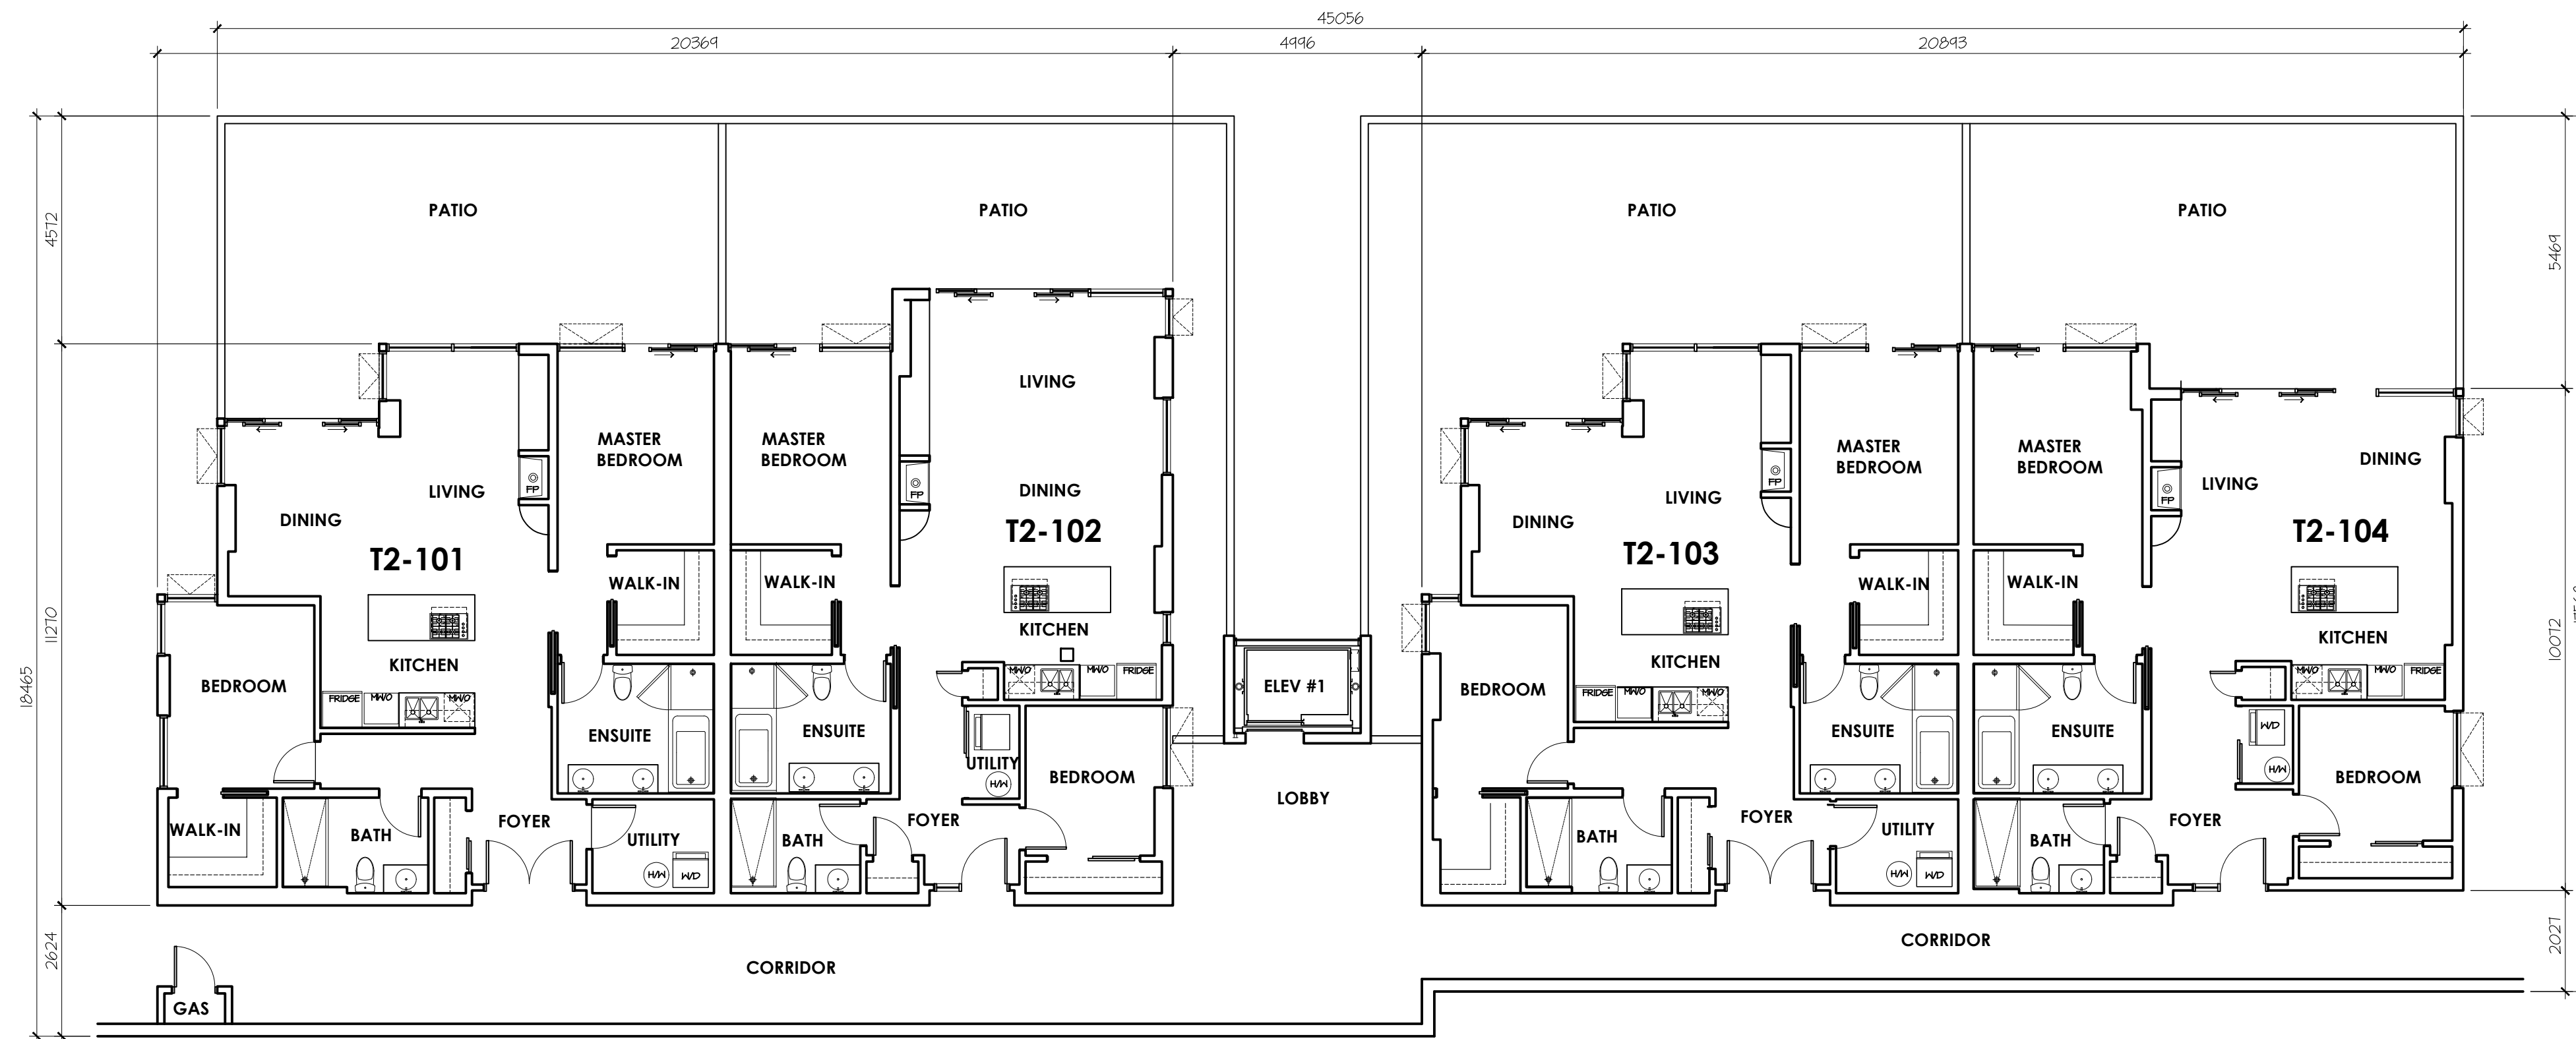

1 LEVEL 1 FLOOR PLAN
 SCALE 1:100m
 A2-201

REVISIONS

PROJECT NAME


diamonds
 on lake okanagan
 okanagan lake, british columbia

CLIENT
 DIAMONDS LAKE
 OKANAGAN HOLDINGS
 CORP.
 EDMONTON, ALBERTA

LEVEL 1 FLOOR PLAN


TERRACE 2

SCALE: -
 DATE: -
 DRAWN BY: -
 CHECK BY: -
 FILE NAME: -
 PROJ. No.: 21-01

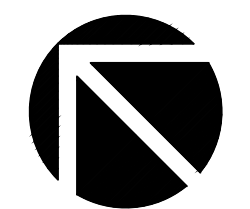

A2-201 | 1
 DWG. NO.

THESE DRAWINGS AND DESIGN ARE THE EXCLUSIVE PROPERTY OF THE ARCHITECT AND MAY NOT BE REPRODUCED IN ANY WAY OR FORM WITHOUT THE DIRECT WRITTEN PERMISSION OF THE ARCHITECT.
 ALL WORK MUST COMPLY WITH THE MOST RECENT EDITION OF THE APPLICABLE BUILDING CODE, AND ANY OTHER GOVERNING AUTHORITIES.
 DO NOT SCALE THIS DRAWING.
 VERIFY ALL DIMENSIONS, DATINGS AND LEVELS PRIOR TO COMMENCEMENT OF WORK. REPORT ANY DISCREPANCIES OR OMISSIONS TO THE ARCHITECT IMMEDIATELY.
 CONSULTANT

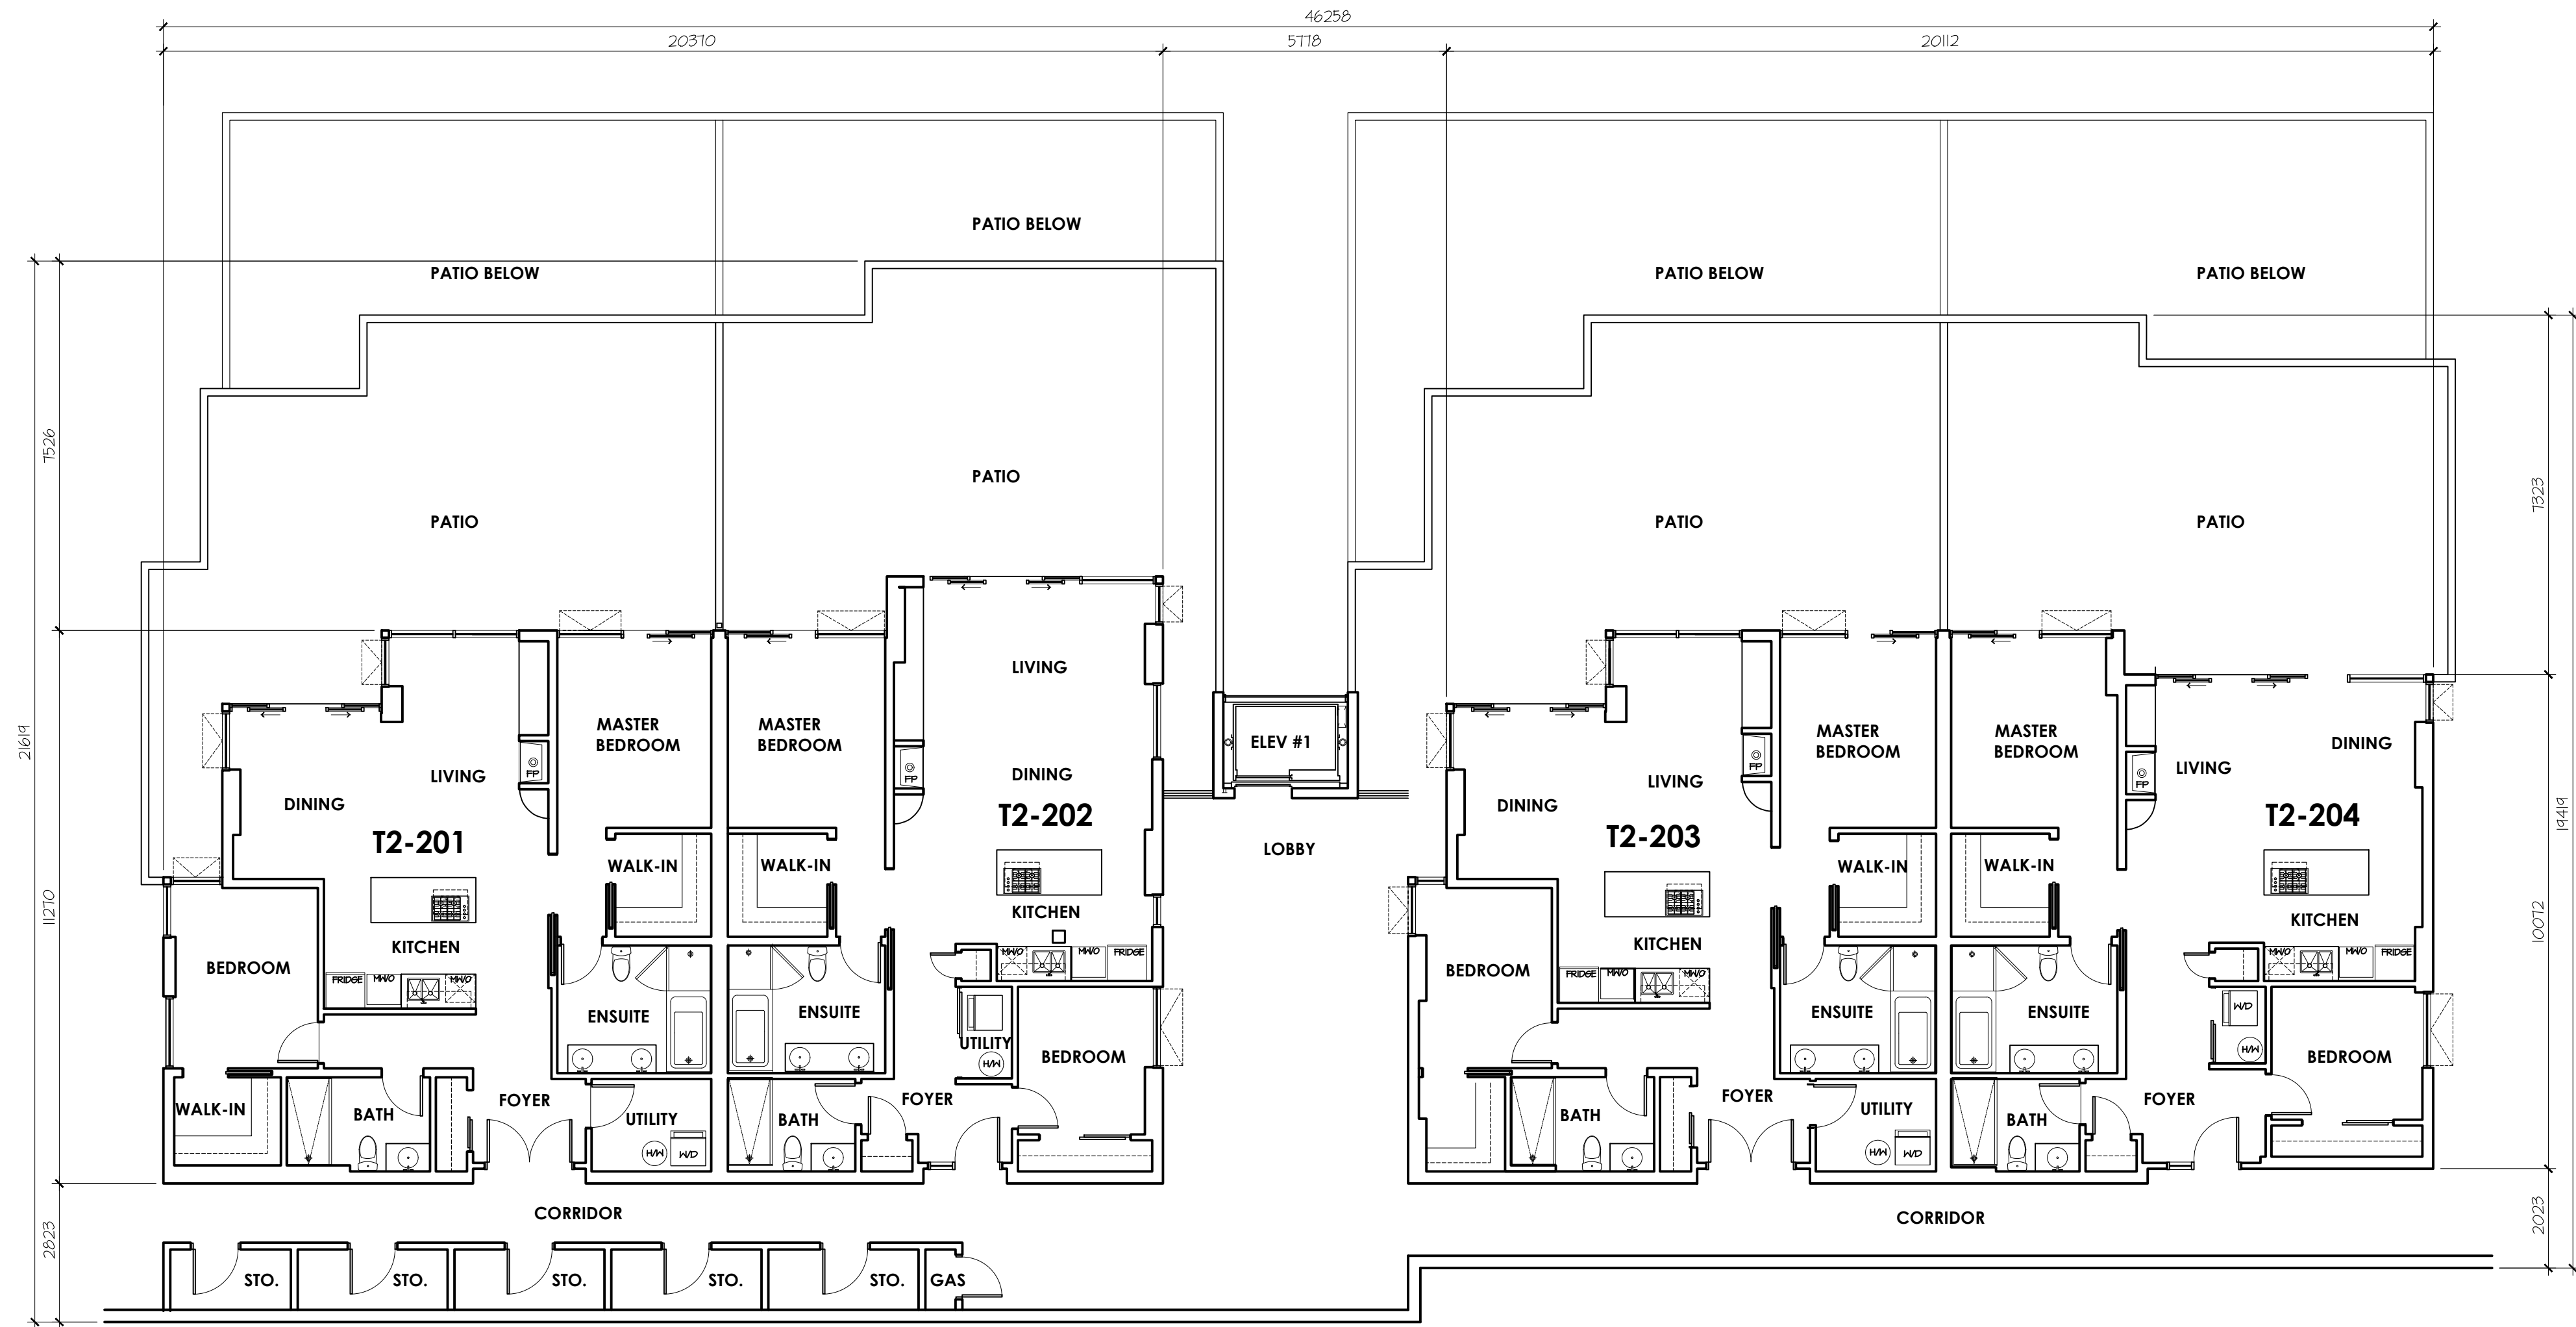

1 LEVEL 2 FLOOR PLAN
 SCALE 1:100m
 A2-202

REVISIONS

PROJECT NAME


diamonds
 on lake okanagan
 okanagan lake, british columbia

CLIENT
 DIAMONDS LAKE
 OKANAGAN HOLDINGS
 CORP.
 EDMONTON, ALBERTA

LEVEL 2 FLOOR PLAN


TERRACE 2

SCALE: -
 DATE: -
 DRAWN BY: -
 CHECK BY: -
 FILE NAME: -
 PROJ. No.: 21-01

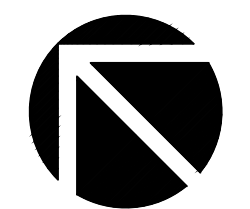

A2-202 | **1**
 DWG. NO.

THESE DRAWINGS AND DESIGN ARE THE EXCLUSIVE PROPERTY OF THE ARCHITECT AND MAY NOT BE REPRODUCED IN ANY WAY OR FORM WITHOUT THE DIRECT WRITTEN PERMISSION OF THE ARCHITECT.
 ALL WORK MUST COMPLY WITH THE MOST RECENT EDITION OF THE APPLICABLE BUILDING CODE, AND ANY OTHER GOVERNING AUTHORITIES.
 DO NOT SCALE THIS DRAWING.
 VERIFY ALL DIMENSIONS, DATINGS AND LEVELS PRIOR TO COMMENCEMENT OF WORK. REPORT ANY DISCREPANCIES OR OMISSIONS TO THE ARCHITECT IMMEDIATELY.
 CONSULTANT

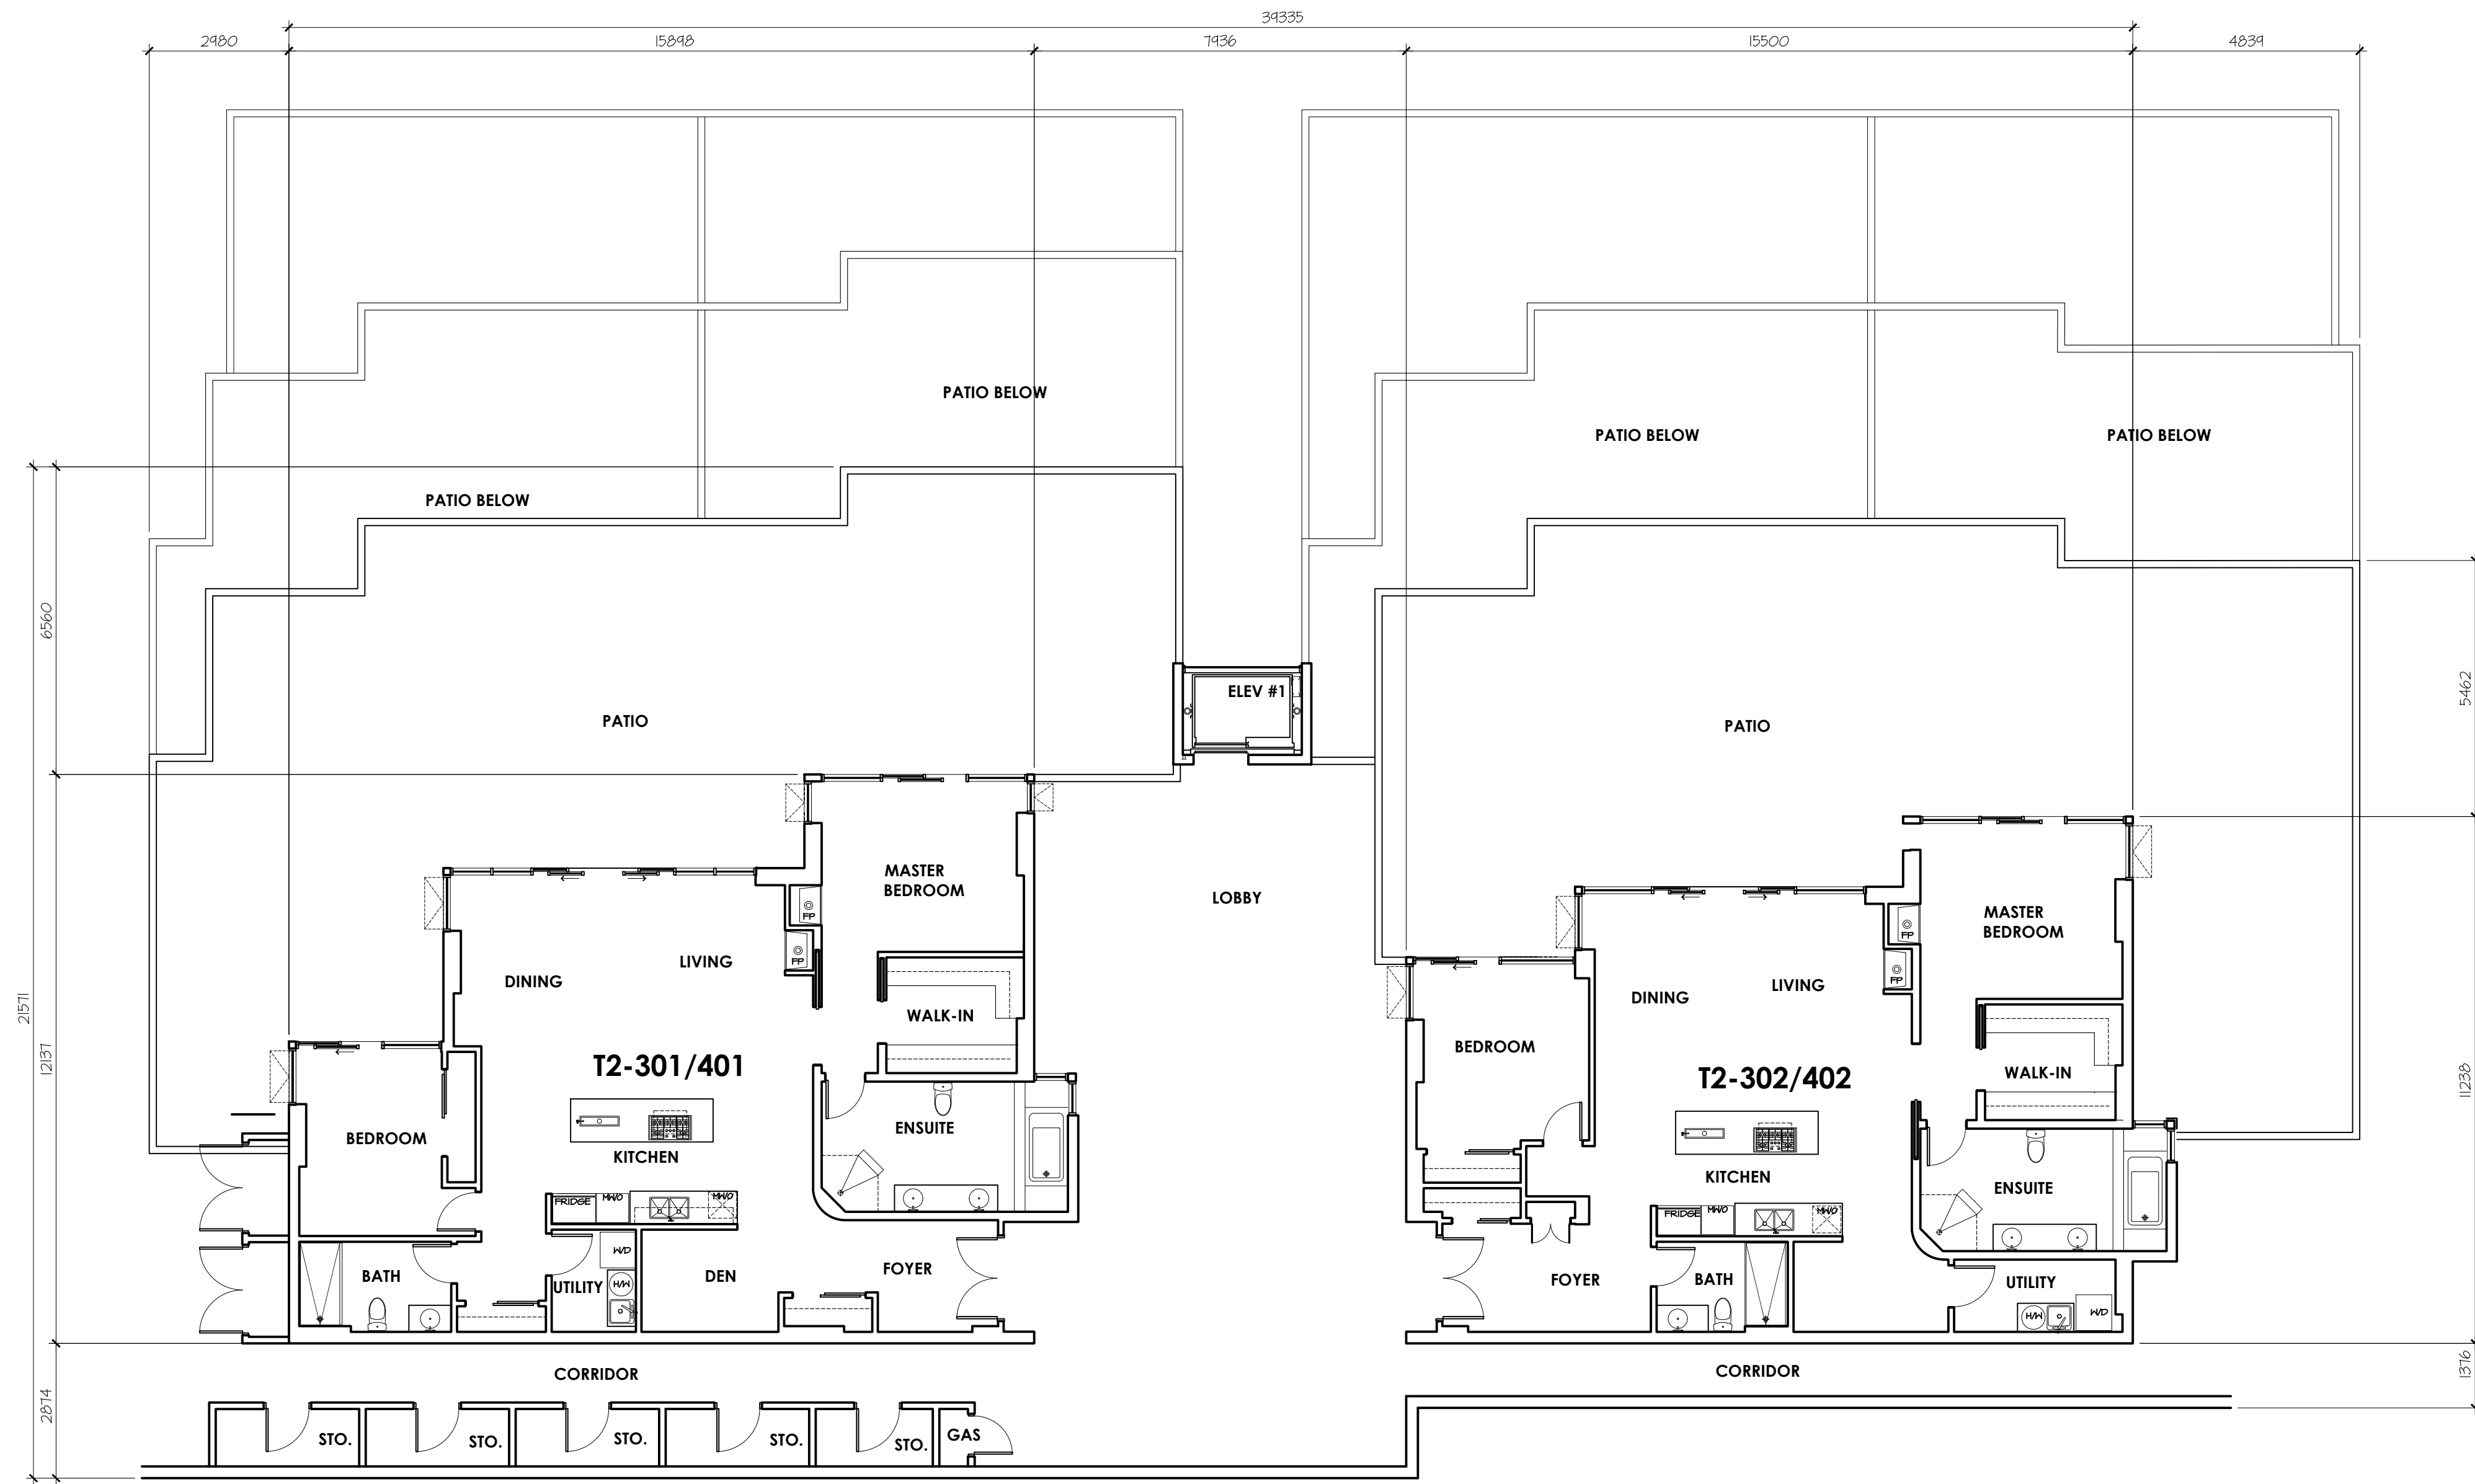

1 TYP. LEVEL 3 & 4 FLOOR PLAN
 A2-203 SCALE 1:100m

REVISIONS

PROJECT NAME

diamonds
 on lake okanagan
 okanagan lake, british columbia


CLIENT
 DIAMONDS LAKE
 OKANAGAN HOLDINGS
 CORP.
 EDMONTON, ALBERTA

TYP. LEVEL 3 & 4
 FLOOR PLAN

TERRACE 2

SCALE: -
 DATE: -
 DRAWN BY: -
 CHECK BY: -
 FILE NAME: -
 PROJ. No.: 21-01

THESE DRAWINGS AND DESIGN ARE THE EXCLUSIVE PROPERTY OF THE ARCHITECT AND MAY NOT BE REPRODUCED IN ANY WAY OR FORM WITHOUT THE DIRECT WRITTEN PERMISSION OF THE ARCHITECT.
 ALL WORK MUST COMPLY WITH THE MOST RECENT EDITION OF THE APPLICABLE BUILDING CODE, AND ANY OTHER GOVERNING AUTHORITIES.
 DO NOT SCALE THIS DRAWING.
 VERIFY ALL DIMENSIONS, DATINGS AND LEVELS PRIOR TO COMMENCEMENT OF WORK. REPORT ANY DISCREPANCIES OR OMISSIONS TO THE ARCHITECT IMMEDIATELY.
 CONSULTANT

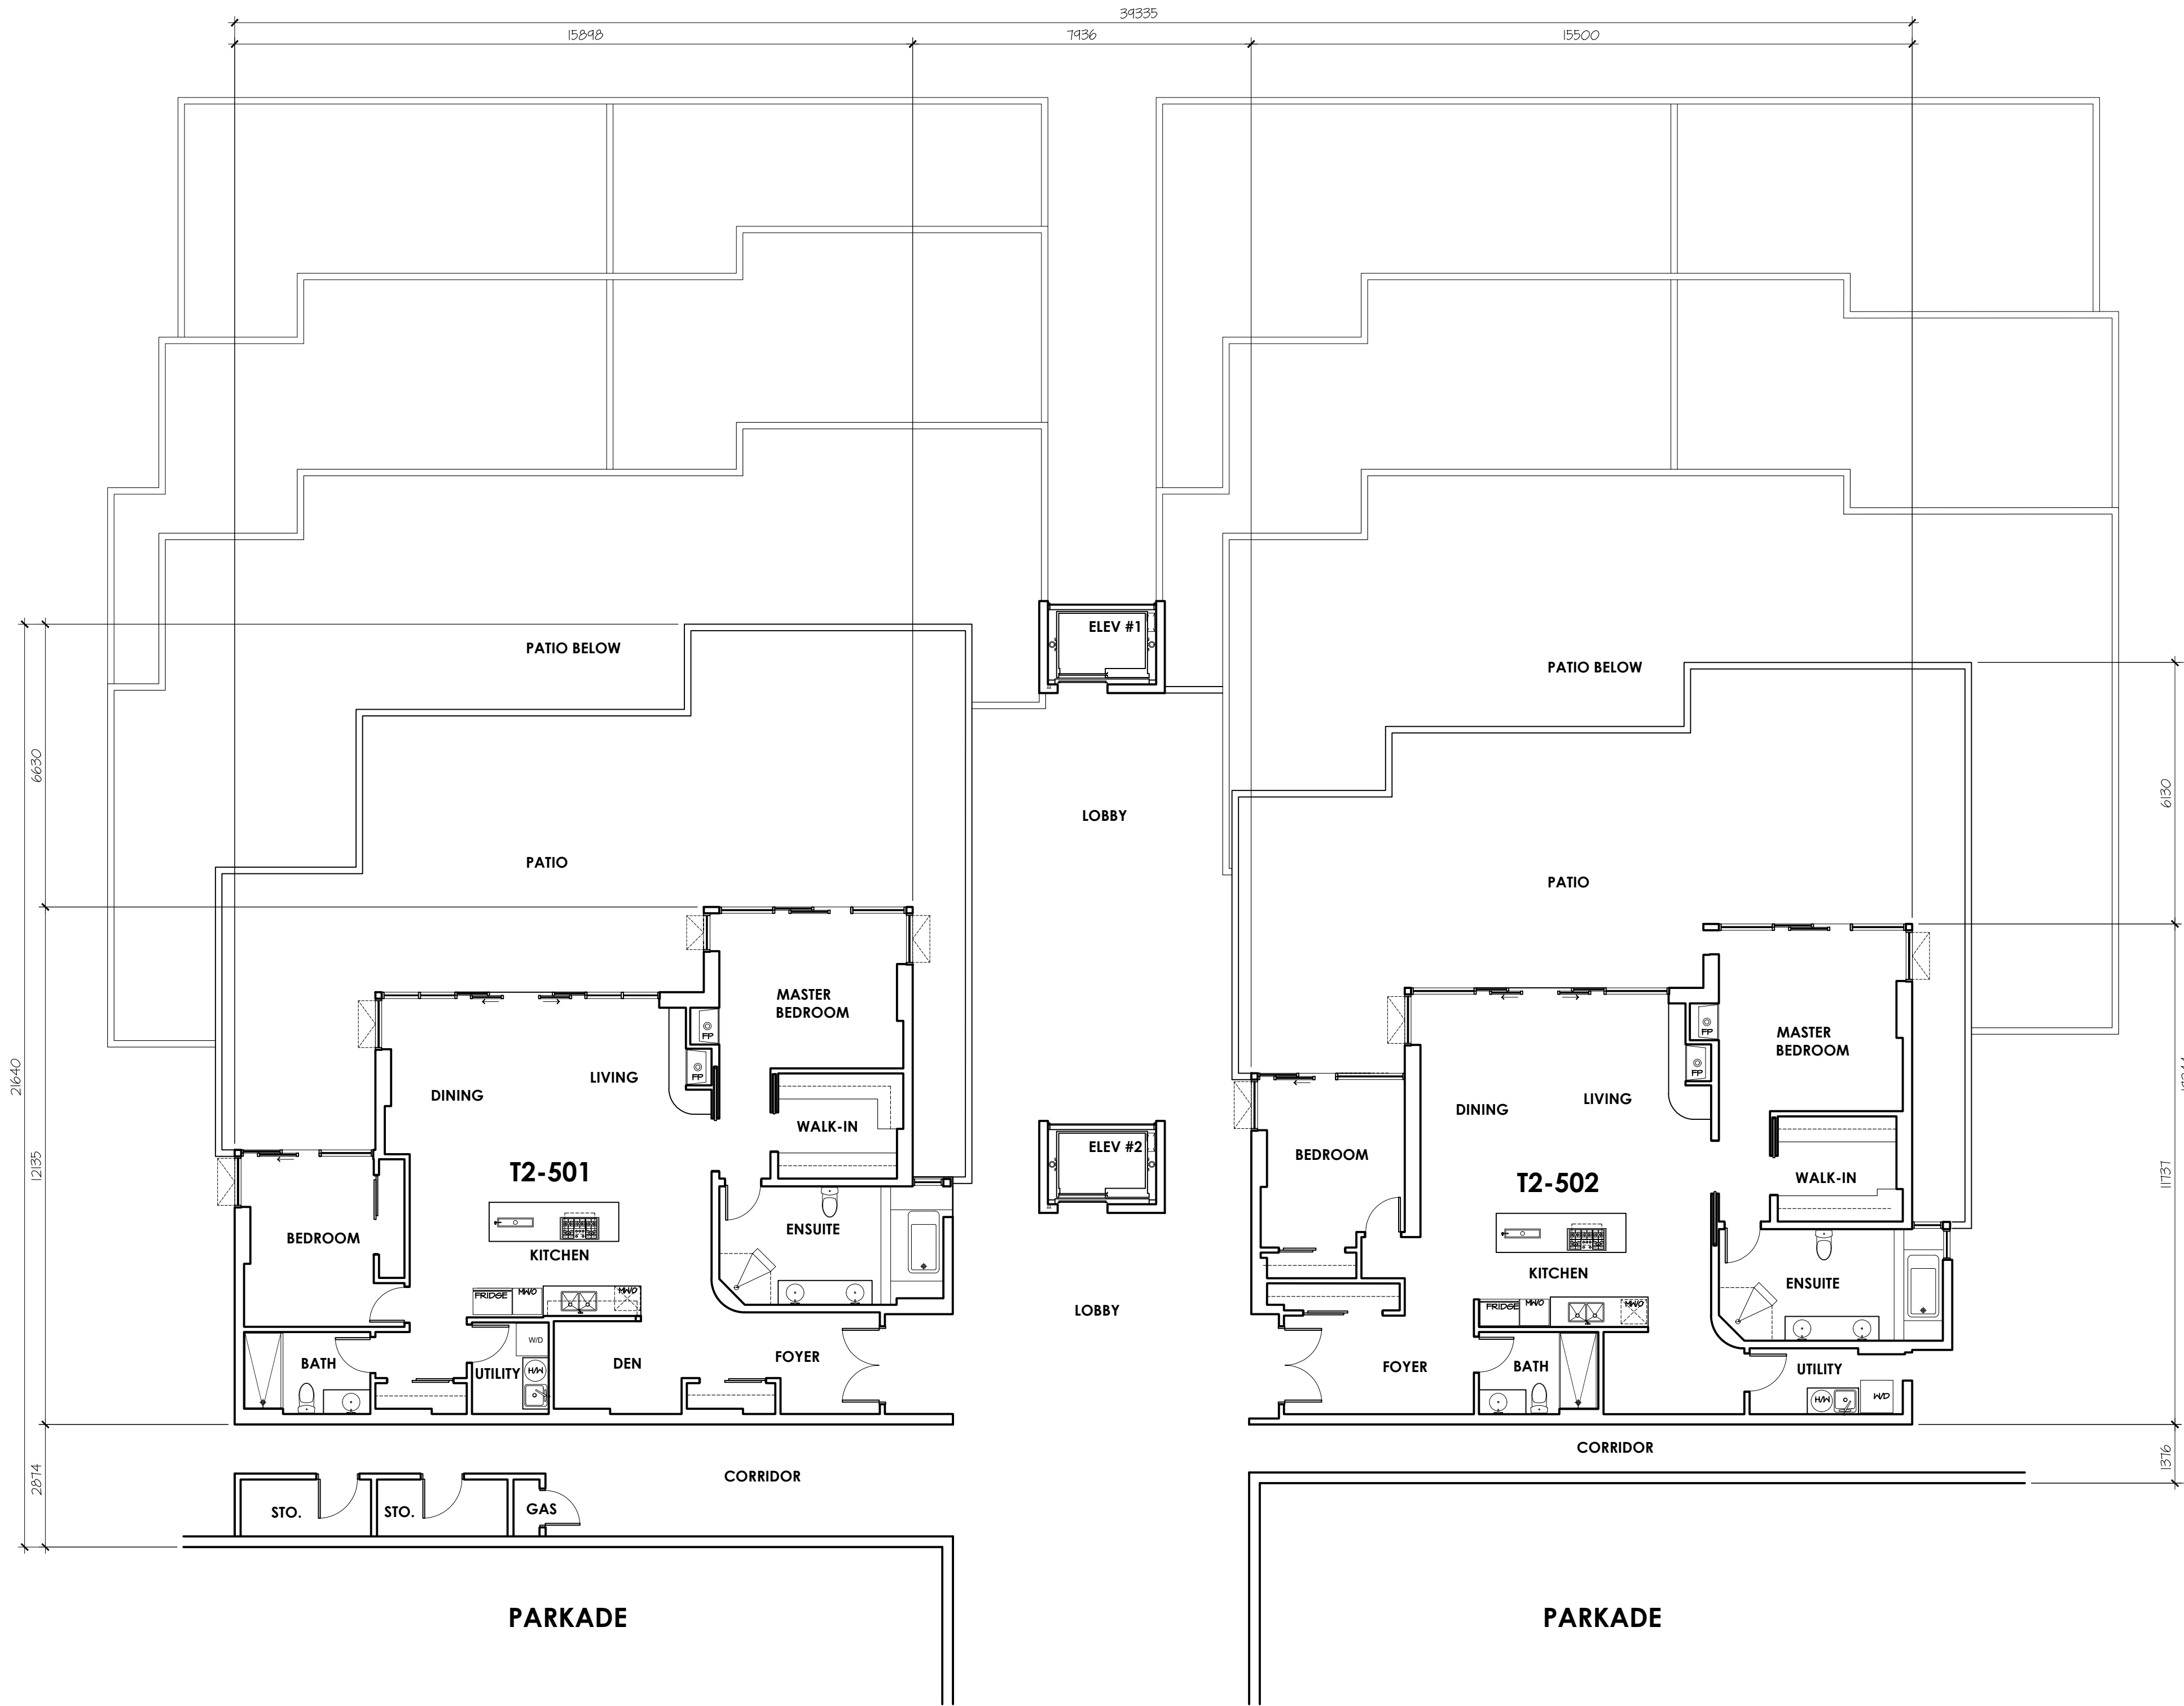

1 LEVEL 5 FLOOR PLAN
 A2-204 SCALE 1:100m

REVISIONS

PROJECT NAME


diamonds
 on lake okanagan
 okanagan lake, british columbia

CLIENT
 DIAMONDS LAKE
 OKANAGAN HOLDINGS
 CORP.
 EDMONTON, ALBERTA

LEVEL 5 FLOOR PLAN

TERRACE 2

SCALE: -
 DATE: -
 DRAWN BY: -
 CHECK BY: -
 FILE NAME: -
 PROJ. No.: 21-01

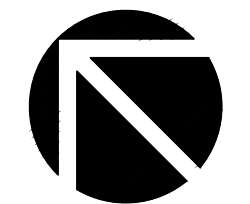


A2-204 | **1**
 DWG. NO.

THESE DRAWINGS AND DESIGN ARE THE EXCLUSIVE PROPERTY OF THE ARCHITECT AND MAY NOT BE REPRODUCED IN ANY WAY OR FORM WITHOUT THE DIRECT WRITTEN PERMISSION OF THE ARCHITECT.
 ALL WORK MUST COMPLY WITH THE MOST RECENT EDITION OF THE APPLICABLE BUILDING CODE, AND ANY OTHER GOVERNING AUTHORITIES.
 DO NOT SCALE THIS DRAWING.
 VERIFY ALL DIMENSIONS, DATINGS AND LEVELS PRIOR TO COMMENCEMENT OF WORK. REPORT ANY DISCREPANCIES OR OMISSIONS TO THE ARCHITECT IMMEDIATELY.
 CONSULTANT

REVISIONS

PROJECT NAME

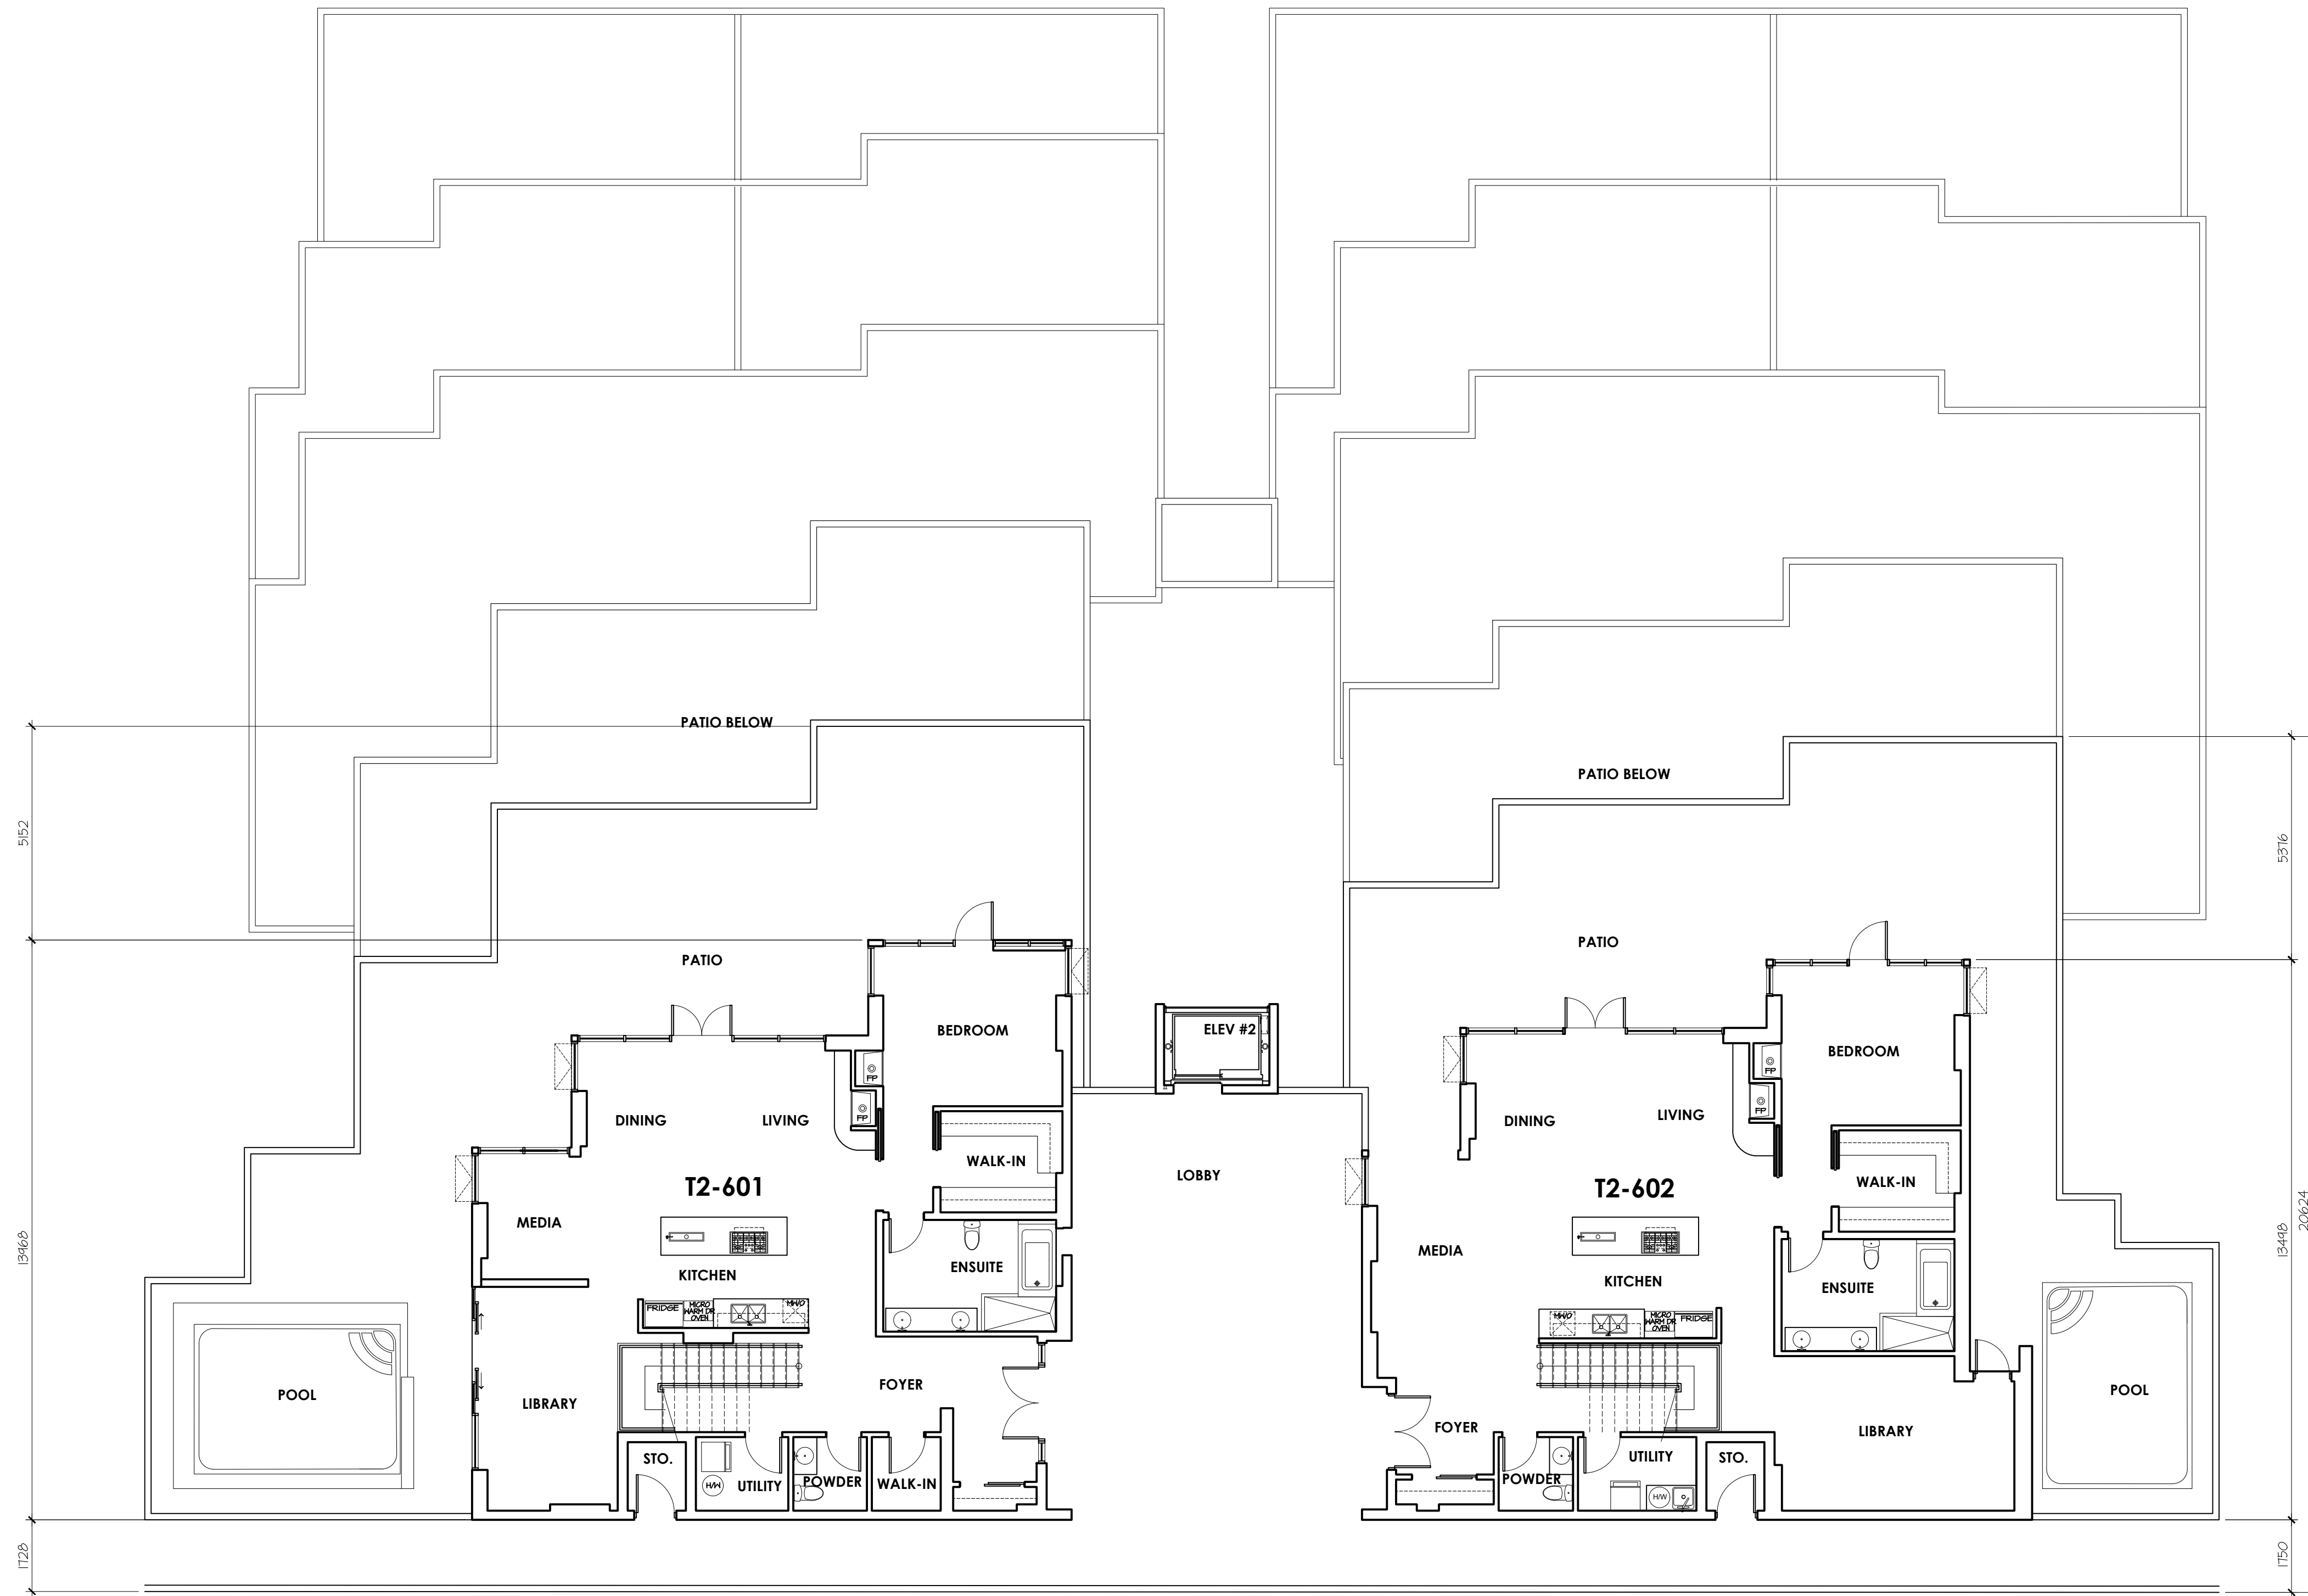

1 LEVEL 6 FLOOR PLAN
 A2-205 SCALE 1:100m


diamonds
 on lake okanagan
 okanagan lake, british columbia

CLIENT
 DIAMONDS LAKE
 OKANAGAN HOLDINGS
 CORP.
 EDMONTON, ALBERTA

LEVEL 6 FLOOR PLAN

TERRACE 2

SCALE: -
 DATE: -
 DRAWN BY: -
 CHECK BY: -
 FILE NAME: -
 PROJ. No.: 21-01

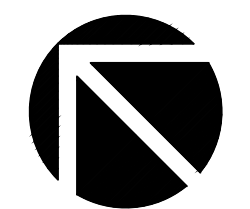

A2-205 1
 DWG. No.

THESE DRAWINGS AND DESIGN ARE THE EXCLUSIVE PROPERTY OF THE ARCHITECT AND MAY NOT BE REPRODUCED IN ANY WAY OR FORM WITHOUT THE DIRECT WRITTEN PERMISSION OF THE ARCHITECT.
 ALL WORK MUST COMPLY WITH THE MOST RECENT EDITION OF THE APPLICABLE BUILDING CODE, AND ANY OTHER GOVERNING AUTHORITIES.
 DO NOT SCALE THIS DRAWING.
 VERIFY ALL DIMENSIONS, DATINGS AND LEVELS PRIOR TO COMMENCEMENT OF WORK. REPORT ANY DISCREPANCIES OR OMISSIONS TO THE ARCHITECT IMMEDIATELY.

CONSULTANT

REVISIONS

PROJECT NAME



1 LEVEL 7 FLOOR PLAN
 SCALE 1:100m
 A2-206


diamonds
 on lake okanagan
 okanagan lake, british columbia

CLIENT
 DIAMONDS LAKE
 OKANAGAN HOLDINGS
 CORP.
 EDMONTON, ALBERTA

LEVEL 7 FLOOR PLAN

TERRACE 2

SCALE: -
 DATE: -
 DRAWN BY: -
 CHECK BY: -
 FILE NAME: -
 PROJ. No.: 21-01

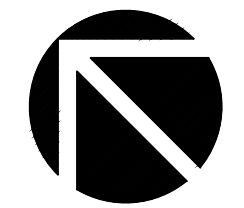


A2-206 1
 DWG. No.

THESE DRAWINGS AND DESIGN ARE THE EXCLUSIVE PROPERTY OF THE ARCHITECT AND MAY NOT BE REPRODUCED IN ANY WAY OR FORM WITHOUT THE DIRECT WRITTEN PERMISSION OF THE ARCHITECT.
 ALL WORK MUST COMPLY WITH THE MOST RECENT EDITION OF THE APPLICABLE BUILDING CODE, AND ANY OTHER GOVERNING AUTHORITIES.
 DO NOT SCALE THIS DRAWING.
 VERIFY ALL DIMENSIONS, DATINGS AND LEVELS PRIOR TO COMMENCEMENT OF WORK. REPORT ANY DISCREPANCIES OR OMISSIONS TO THE ARCHITECT IMMEDIATELY.

CONSULTANT

REVISIONS

PROJECT NAME

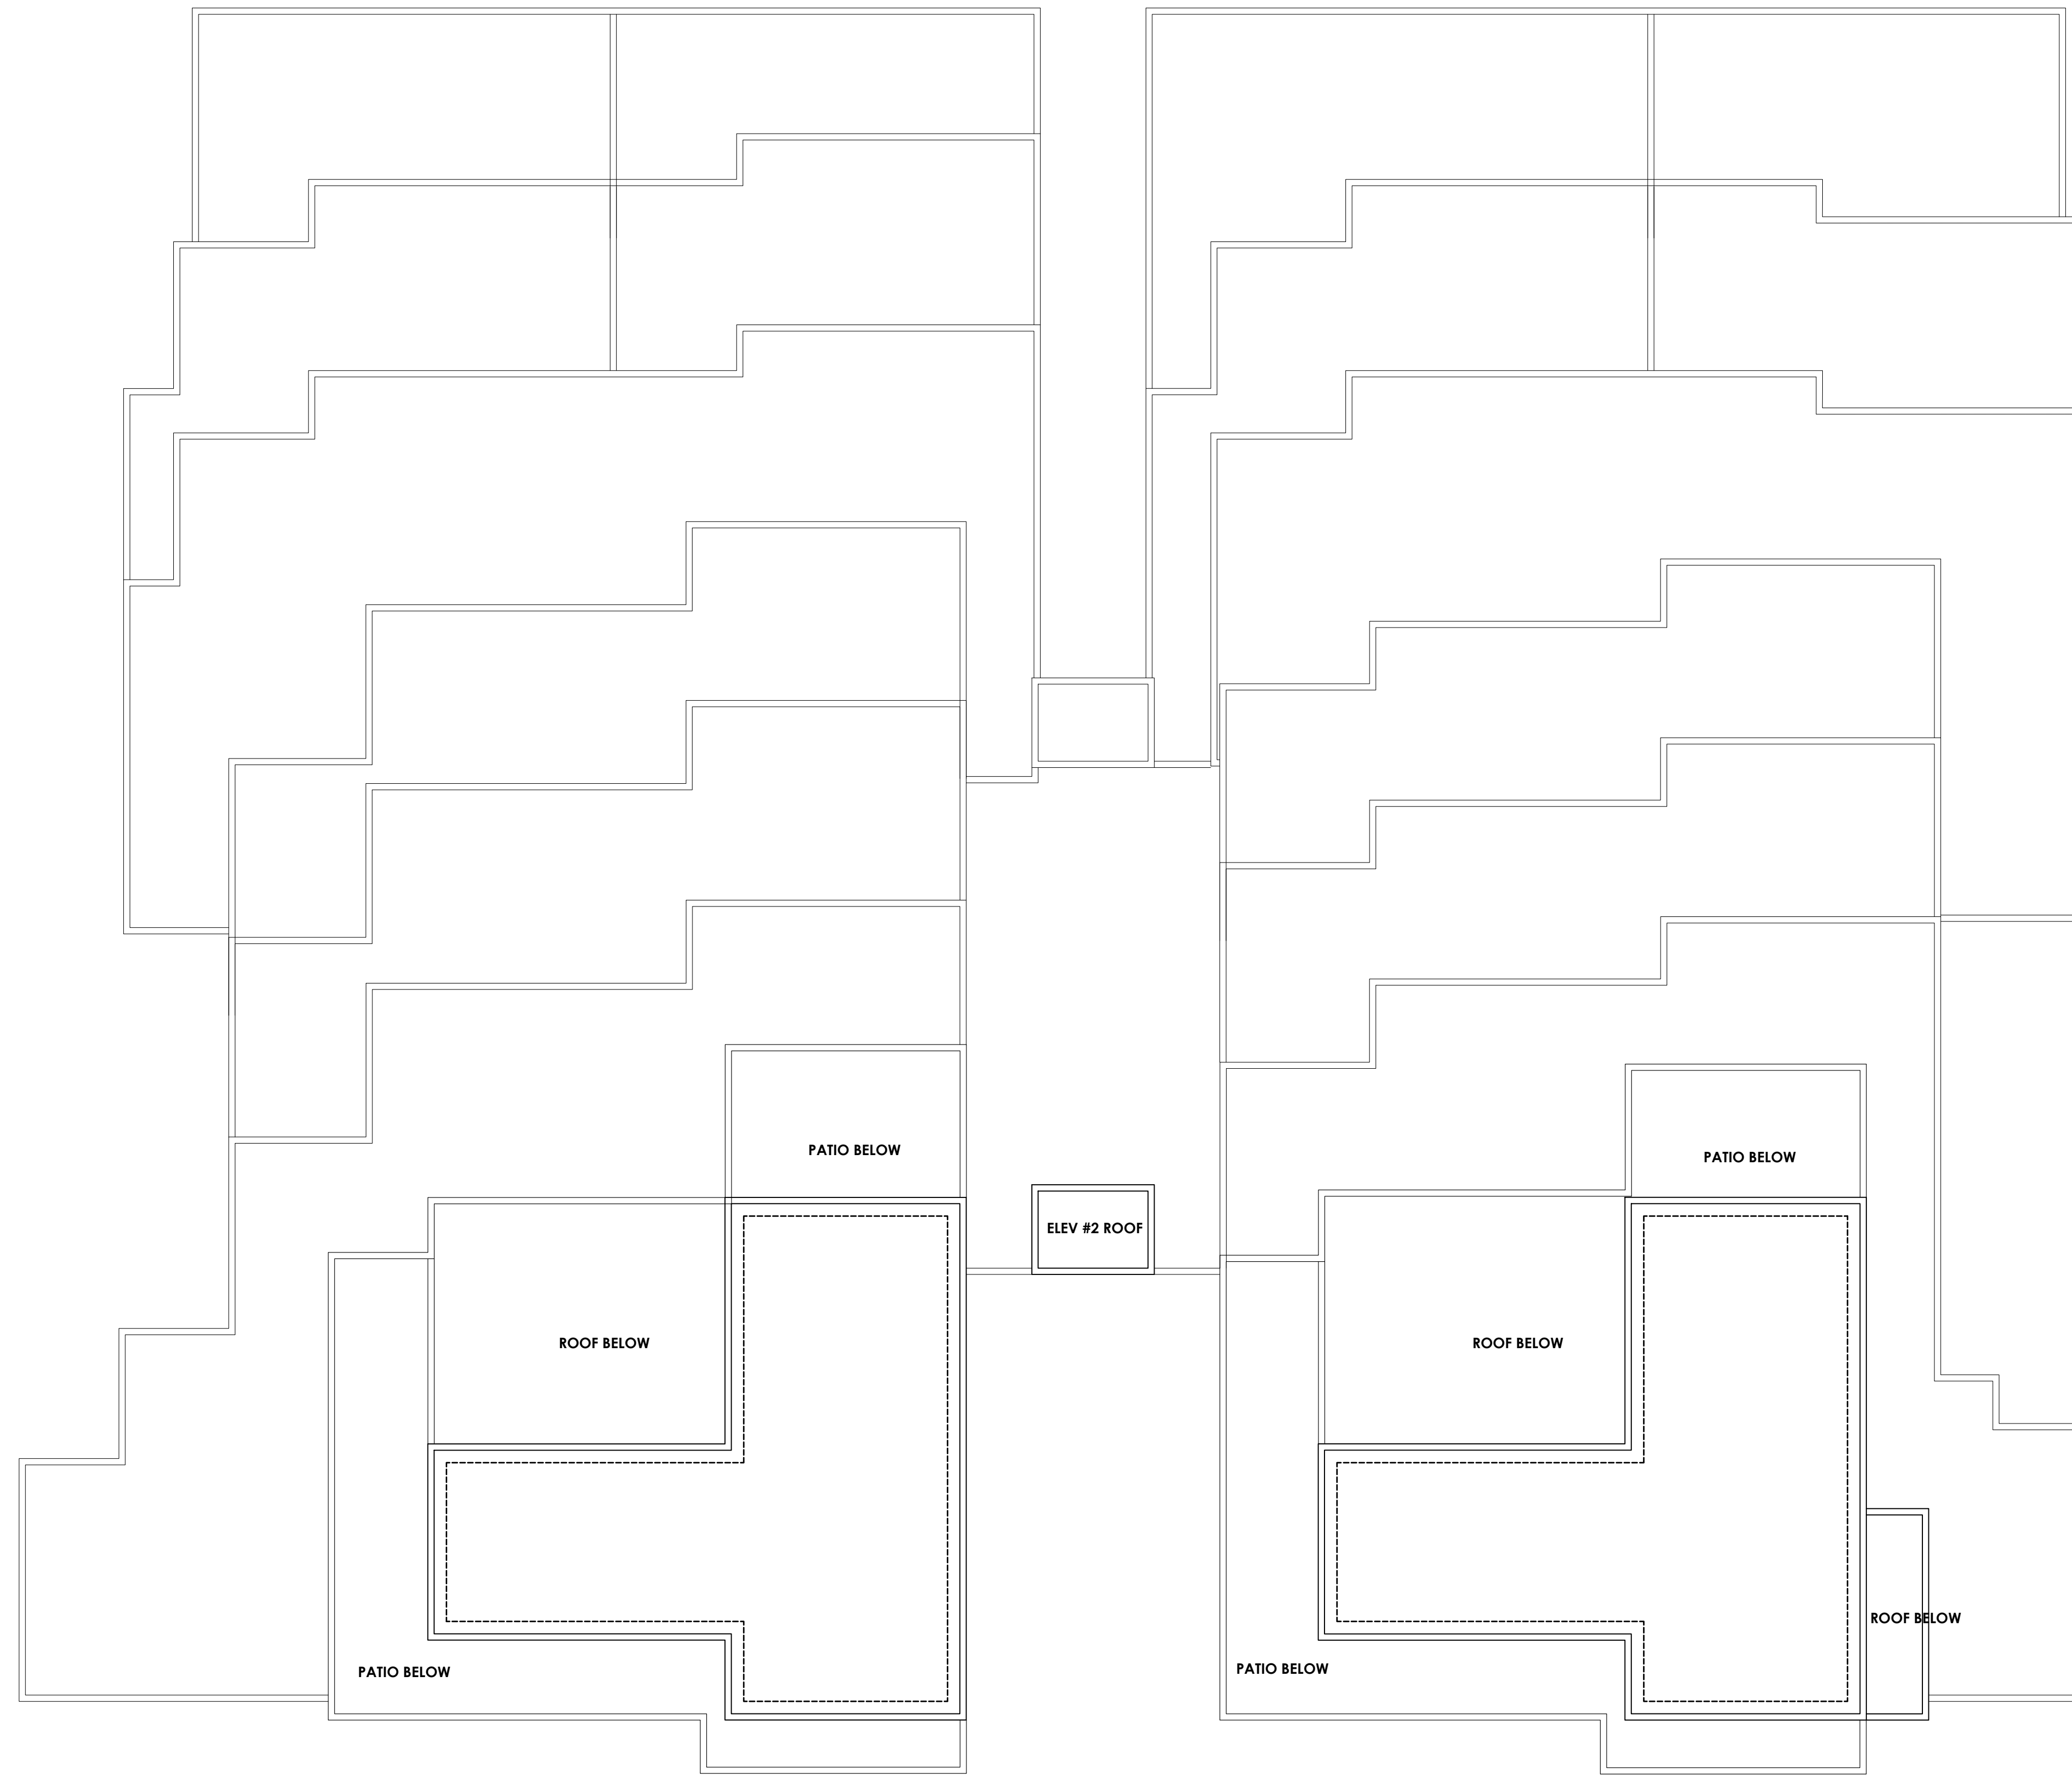

1 **ROOF PLAN**
 A2-207 SCALE 1:100m


diamonds
 on lake okanagan
 okanagan lake, british columbia

CLIENT
 DIAMONDS LAKE
 OKANAGAN HOLDINGS
 CORP.
 EDMONTON, ALBERTA

ROOF PLAN

TERRACE 2

SCALE: -
 DATE: -
 DRAWN BY: -
 CHECK BY: -
 FILE NAME: -
 PROJ. No.: 21-01

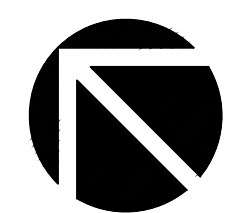


A2-207 | 1
 DWG. NO.


THESE DRAWINGS AND DESIGN ARE THE EXCLUSIVE PROPERTY OF THE ARCHITECT AND MAY NOT BE REPRODUCED IN ANY WAY OR FORM WITHOUT THE DIRECT WRITTEN PERMISSION OF THE ARCHITECT.
 ALL WORK MUST COMPLY WITH THE MOST RECENT EDITION OF THE APPLICABLE BUILDING CODE, AND ANY OTHER GOVERNING AUTHORITIES.
 DO NOT SCALE THIS DRAWING.
 VERIFY ALL DIMENSIONS, DATINGS AND LEVELS PRIOR TO COMMENCEMENT OF WORK. REPORT ANY DISCREPANCIES OR OMISSIONS TO THE ARCHITECT IMMEDIATELY.
 CONSULTANT

REVISIONS

PROJECT NAME

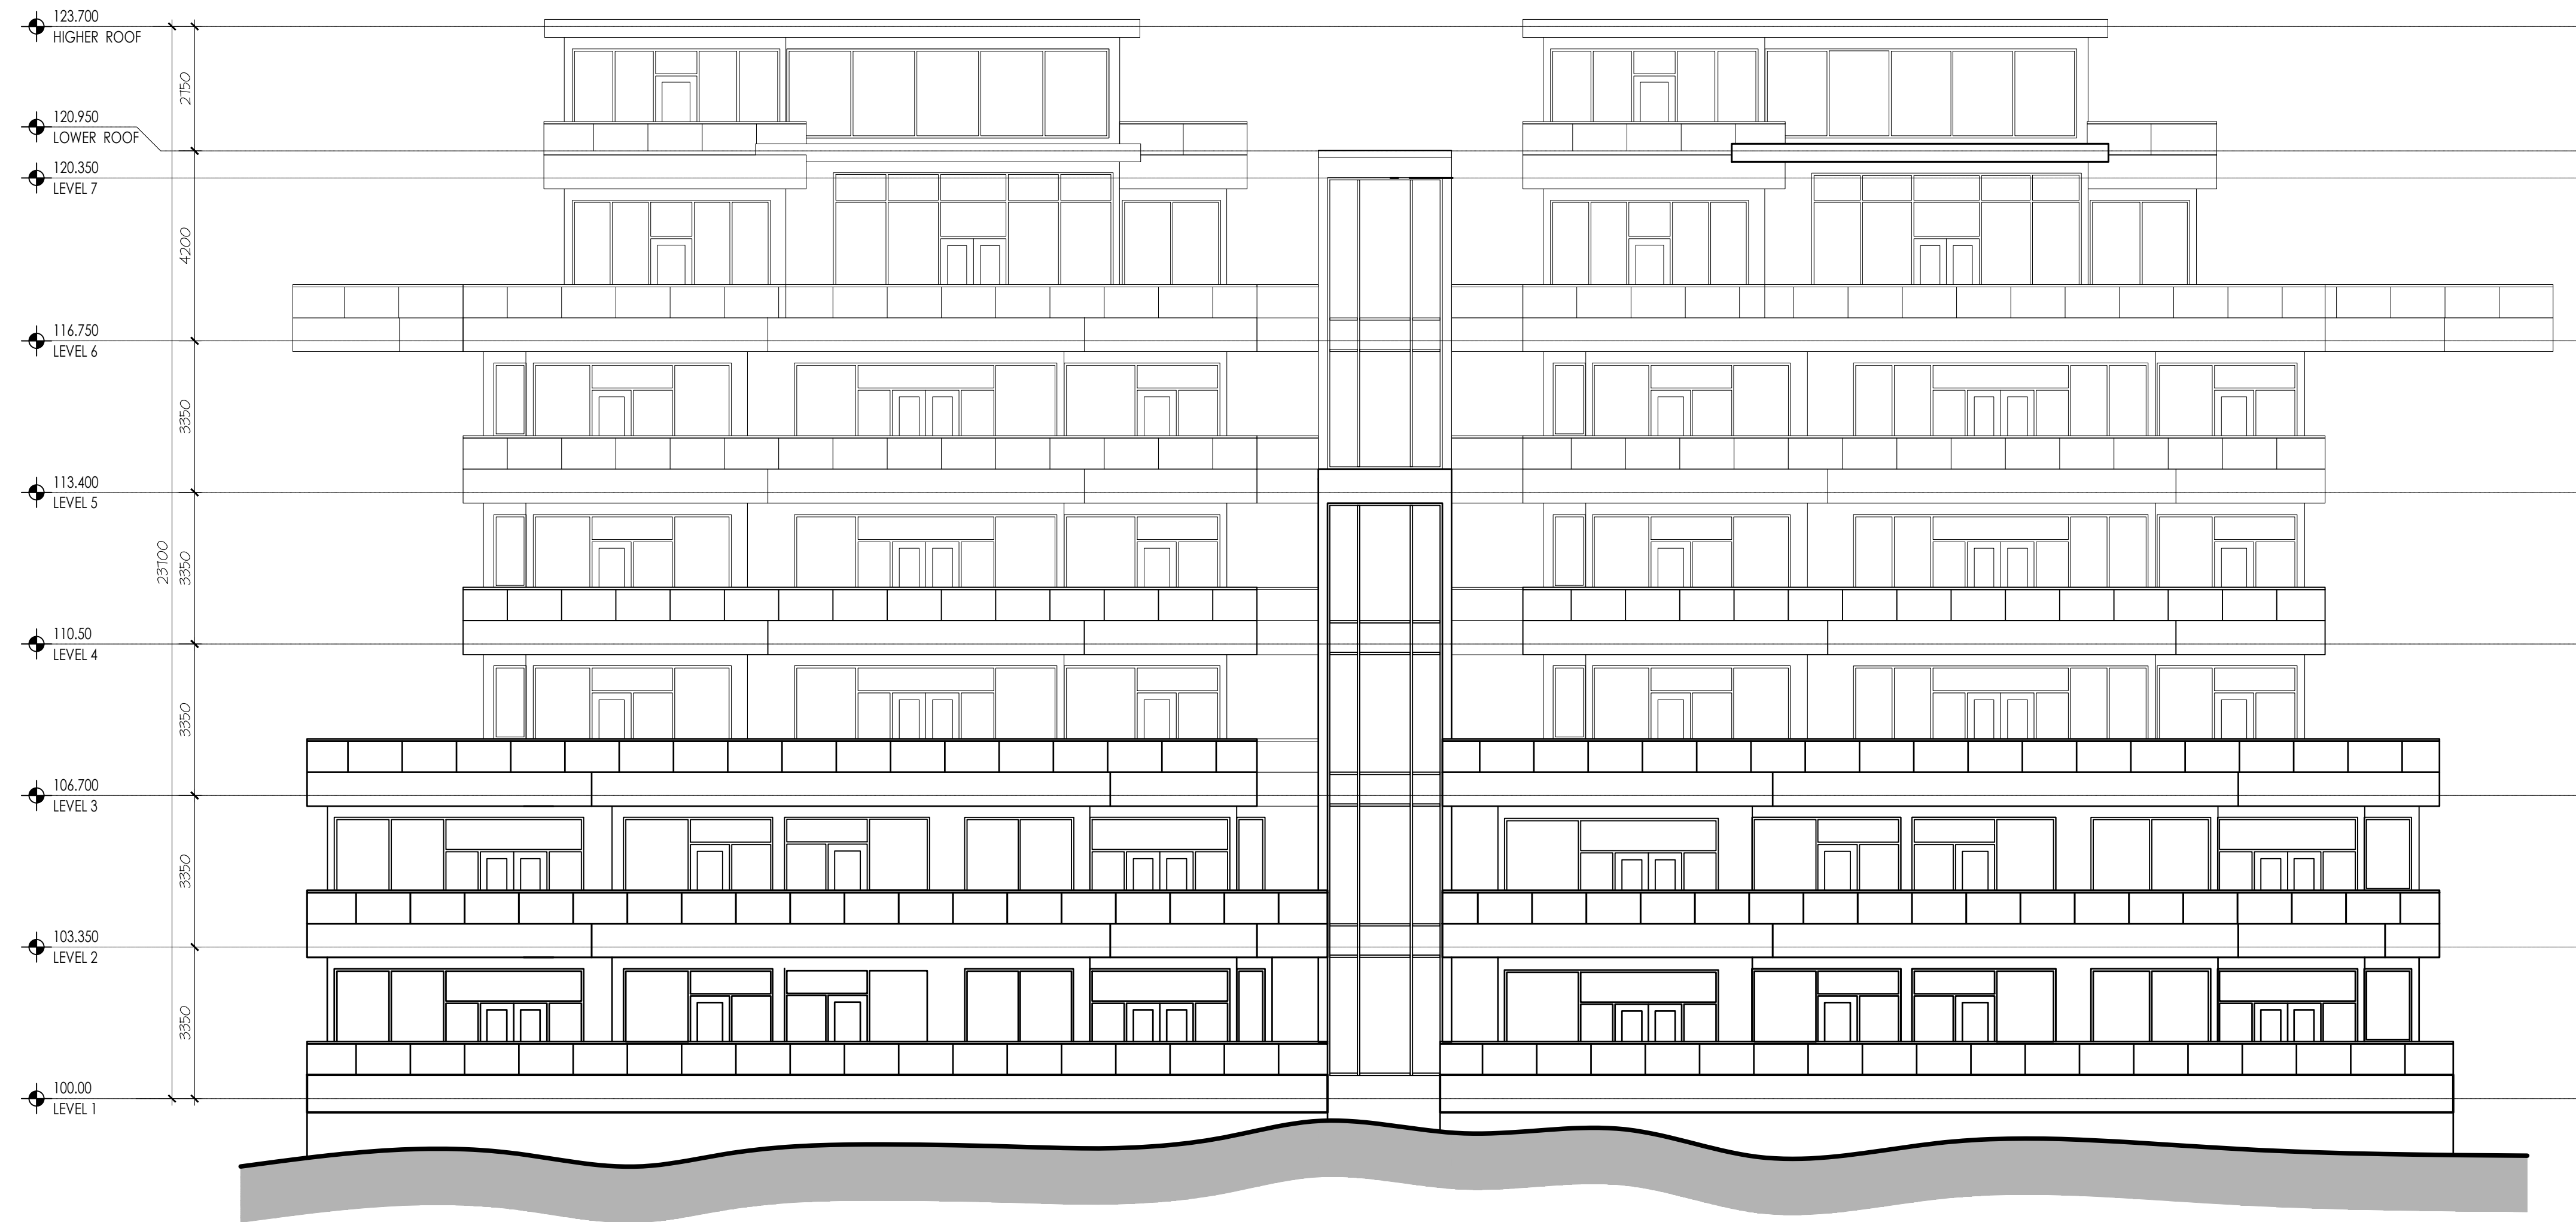

1 EAST ELEVATION
 SCALE 1:100m
 A2-301

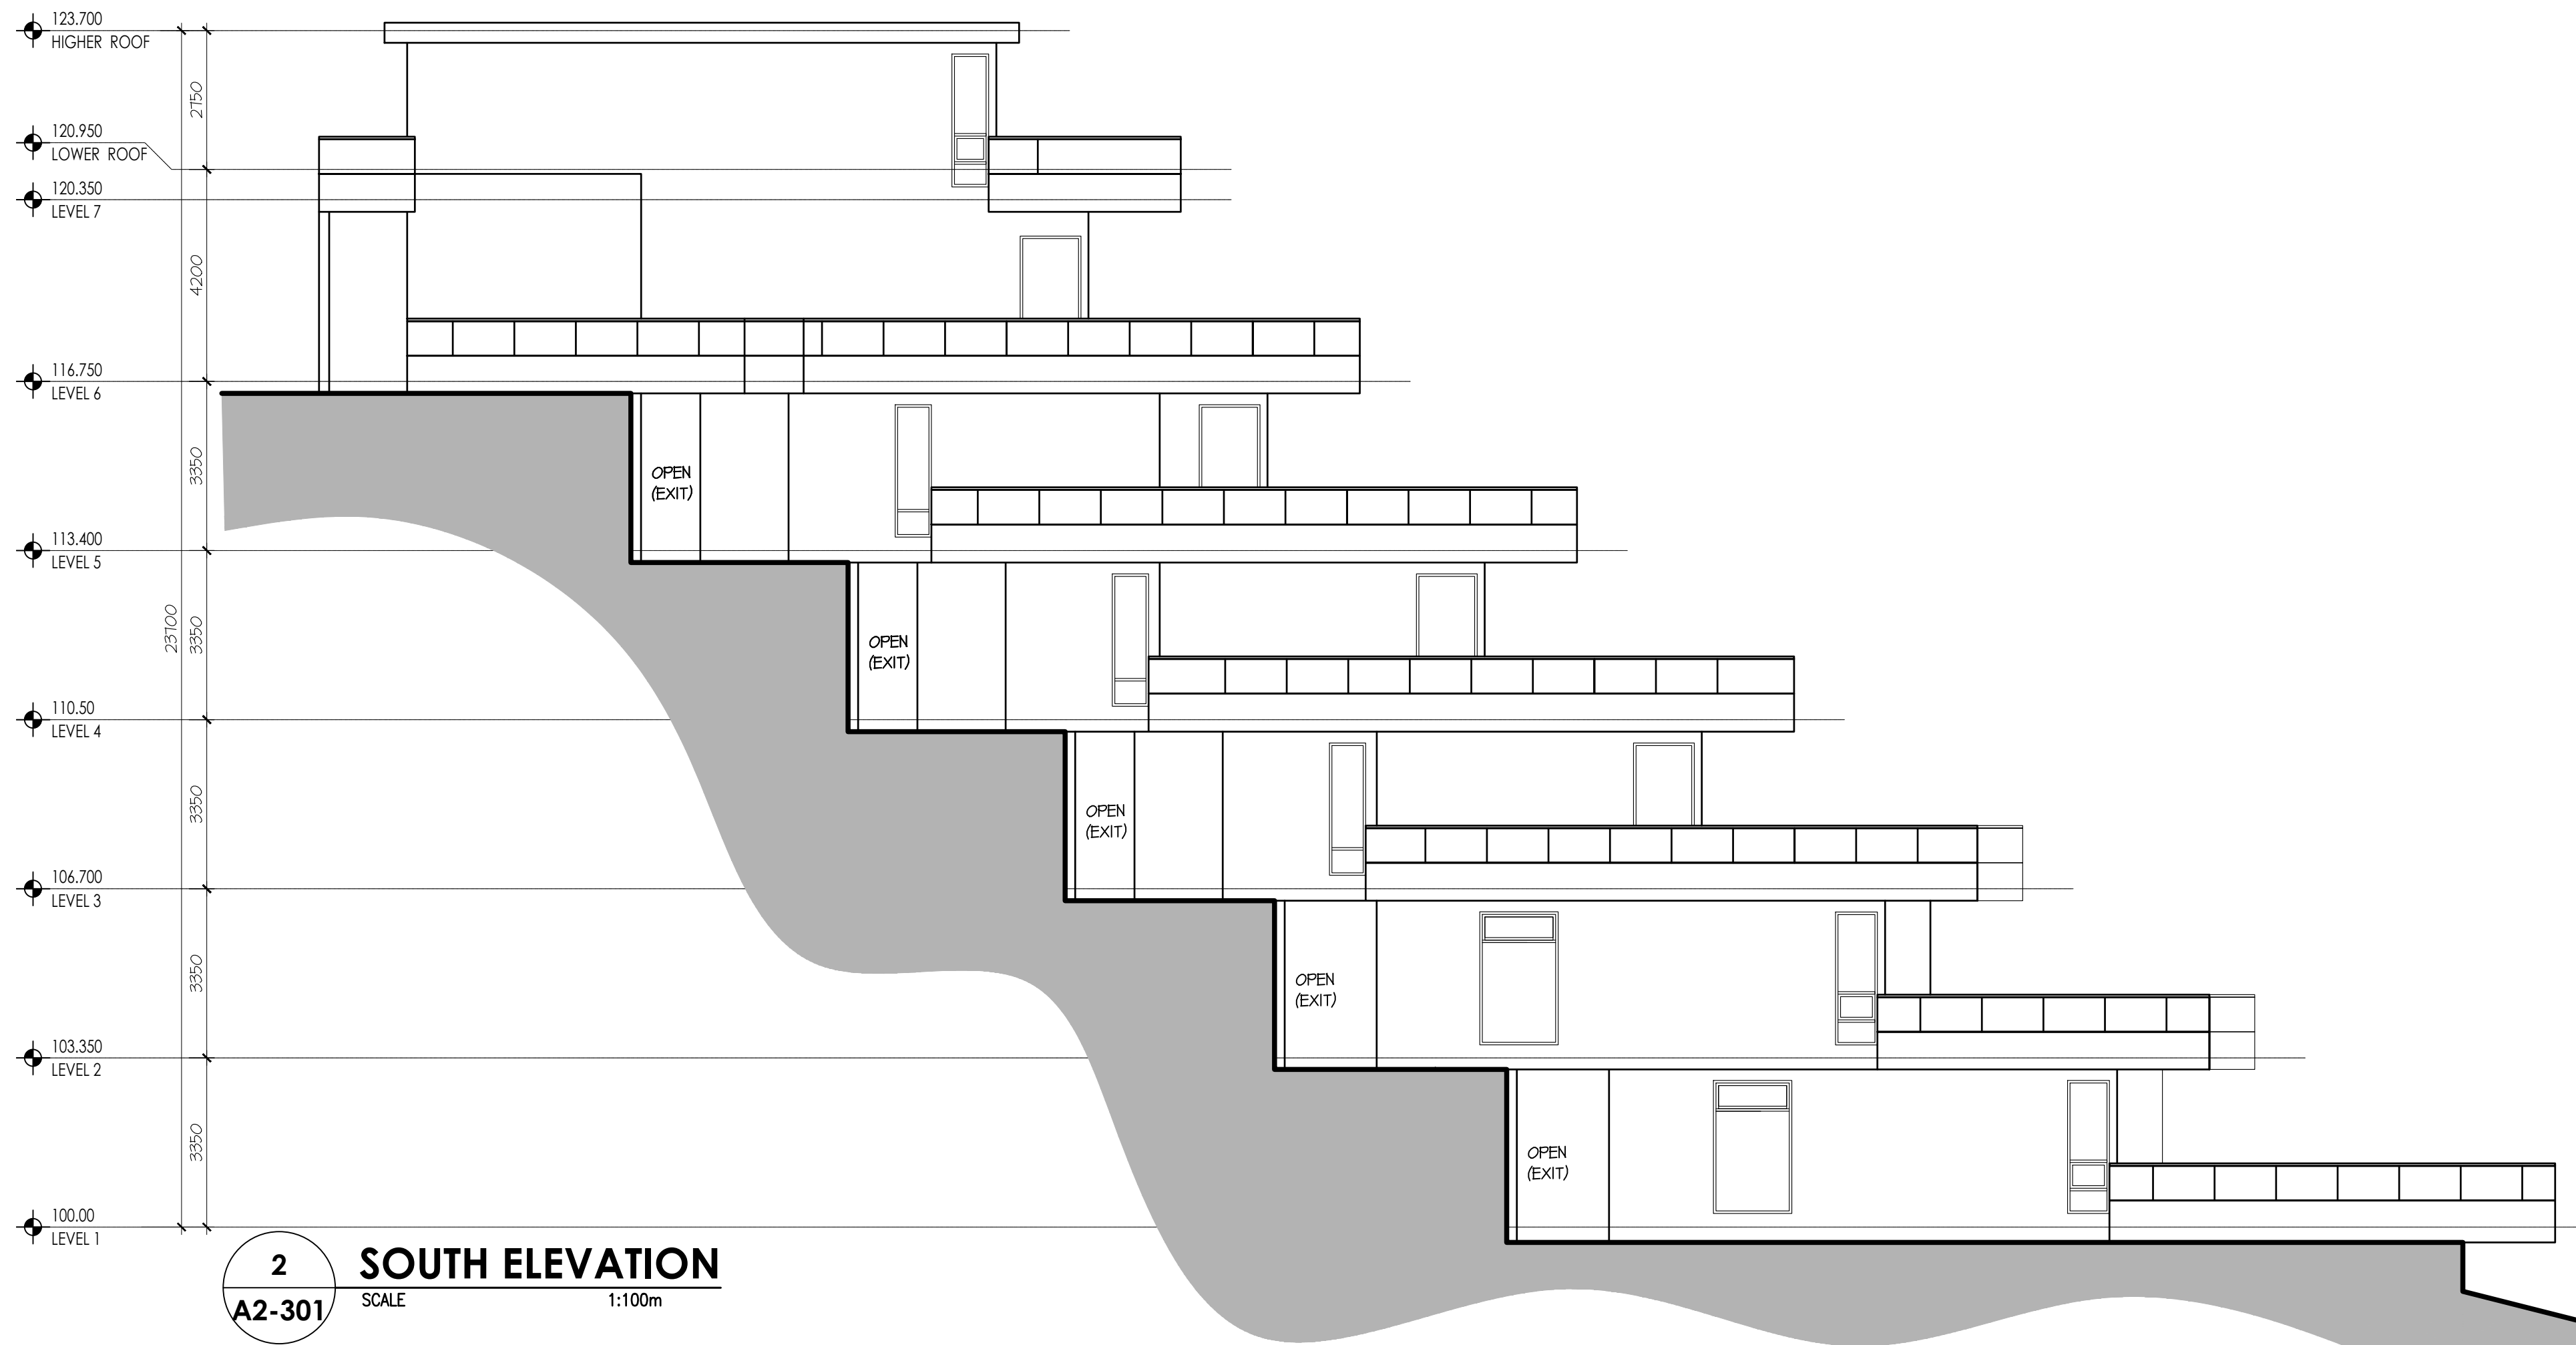

2 SOUTH ELEVATION
 SCALE 1:100m
 A2-301

diamonds
 on lake okanagan
 okanagan lake, british columbia

CLIENT
 DIAMONDS LAKE
 OKANAGAN HOLDINGS
 CORP.
 EDMONTON, ALBERTA


EAST ELEVATION

TERRACE 2

SCALE: -
 DATE: -
 DRAWN BY: -
 CHECK BY: -
 FILE NAME: -
 PROJ. No.: 21-01

A2-301 | 1
 DWG. No.

THESE DRAWINGS AND DESIGN ARE THE EXCLUSIVE PROPERTY OF THE ARCHITECT AND MAY NOT BE REPRODUCED IN ANY WAY OR FORM WITHOUT THE DIRECT WRITTEN PERMISSION OF THE ARCHITECT.
 ALL WORK MUST COMPLY WITH THE MOST RECENT EDITION OF THE APPLICABLE BUILDING CODE, AND ANY OTHER GOVERNING AUTHORITIES.
 DO NOT SCALE THIS DRAWING.
 VERIFY ALL DIMENSIONS, DATINGS AND LEVELS PRIOR TO COMMENCEMENT OF WORK. REPORT ANY DISCREPANCIES OR OMISSIONS TO THE ARCHITECT IMMEDIATELY.
 CONSULTANT

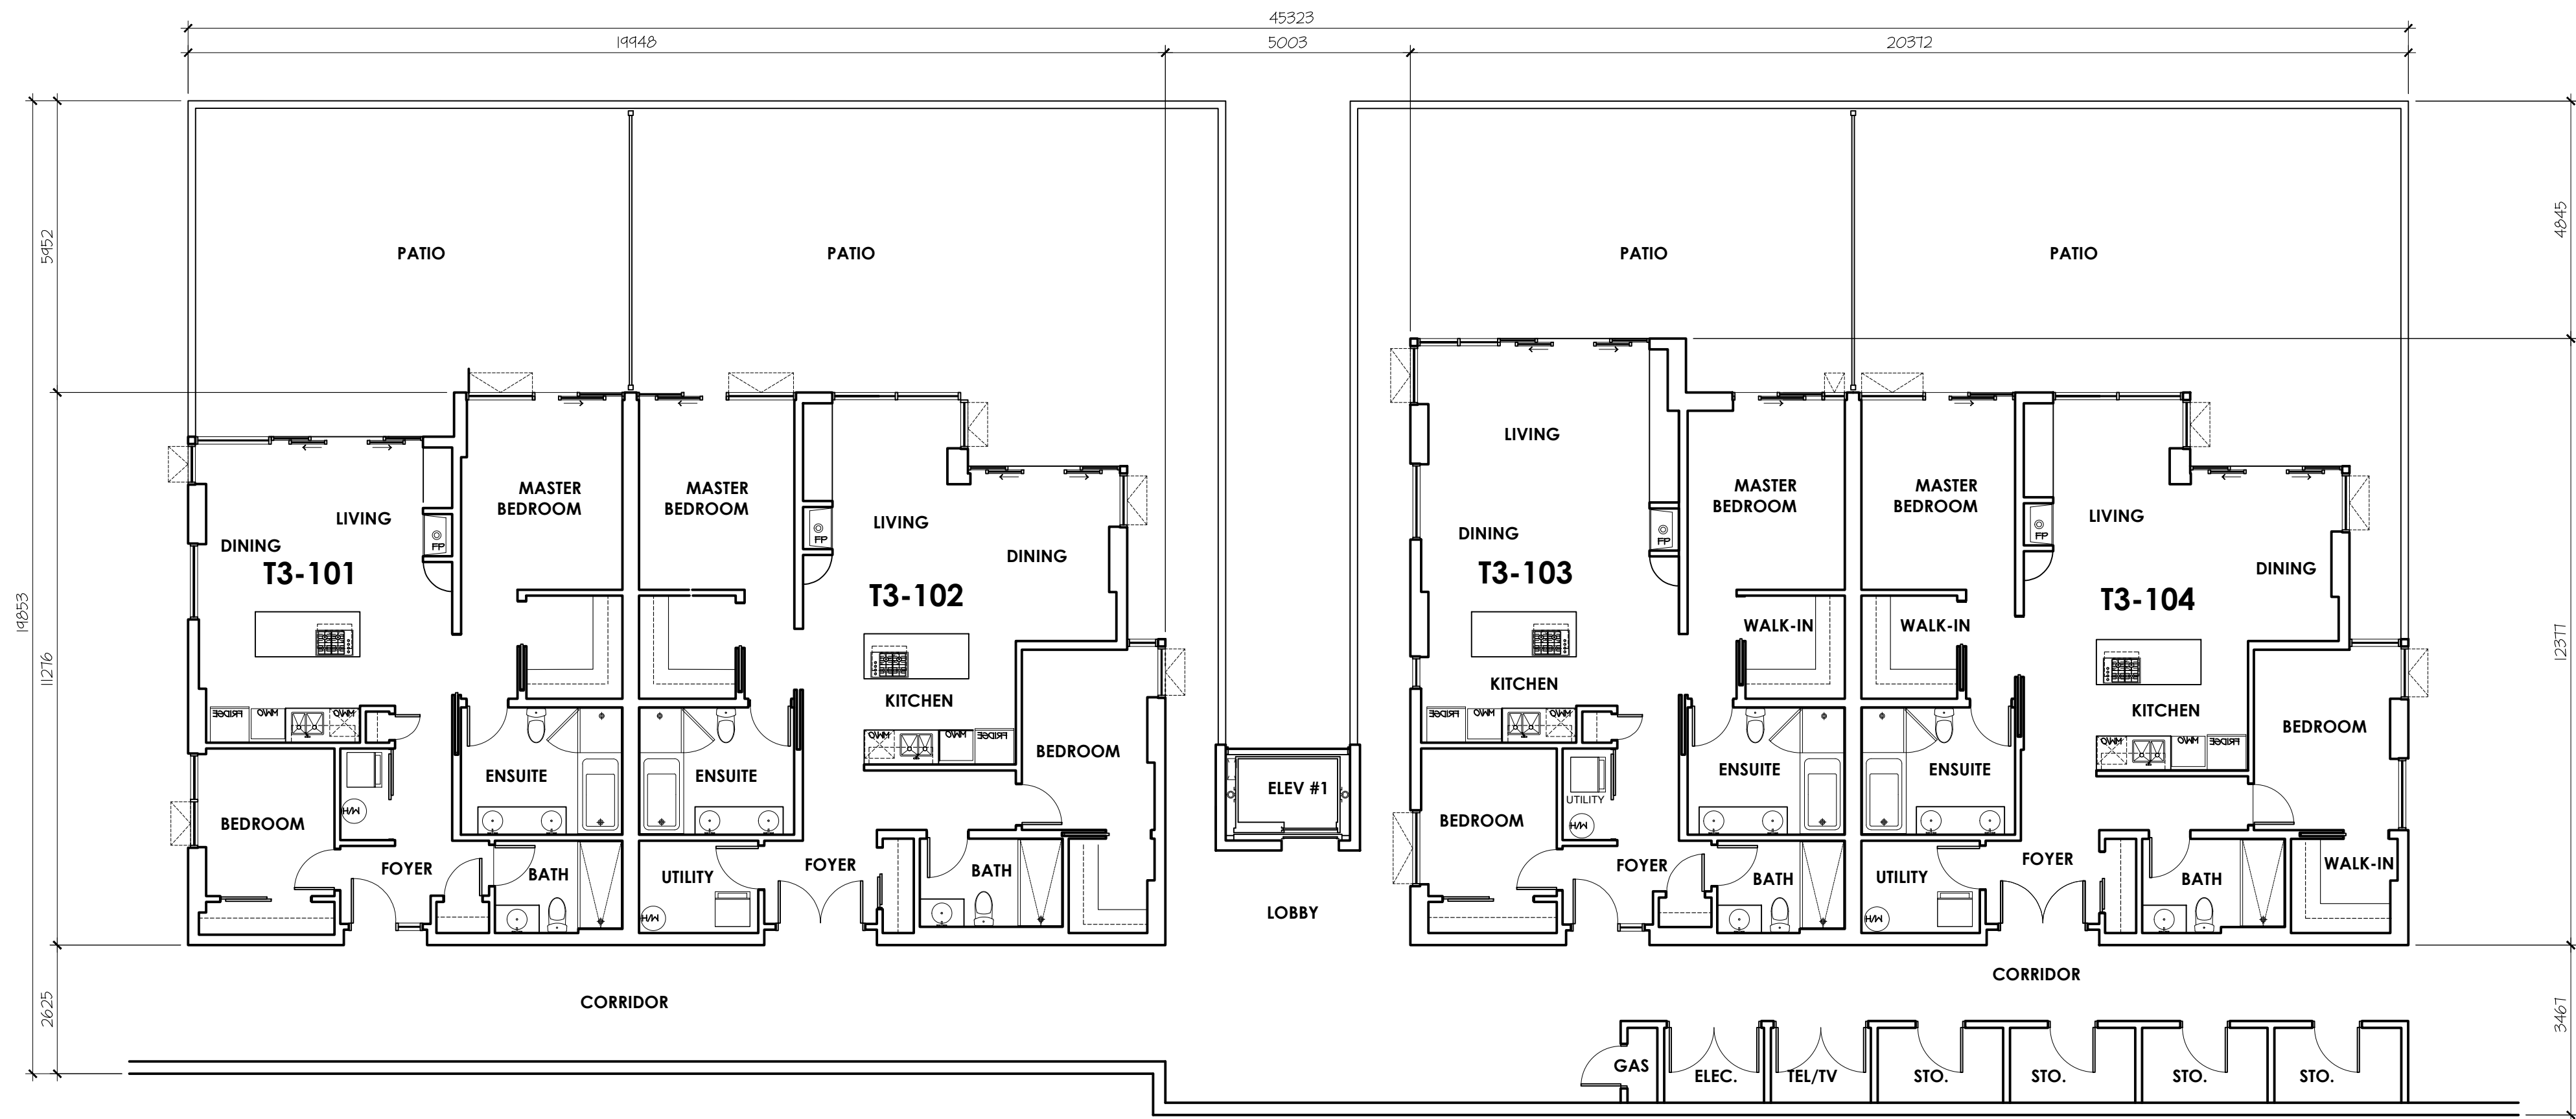

1 LEVEL 1 FLOOR PLAN
 SCALE 1:100m
 A3-201

REVISIONS

PROJECT NAME


diamonds
 on lake okanagan
 okanagan lake, british columbia

CLIENT
 DIAMONDS LAKE
 OKANAGAN HOLDINGS
 CORP.
 EDMONTON, ALBERTA

LEVEL 1 FLOOR PLAN

TERRACE 3

SCALE: -
 DATE: -
 DRAWN BY: -
 CHECK BY: -
 FILE NAME: -
 PROJ. No.: 21-01

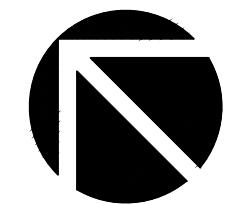

A3-201 | 1
 DWG. NO.

THESE DRAWINGS AND DESIGN ARE THE EXCLUSIVE PROPERTY OF THE ARCHITECT AND MAY NOT BE REPRODUCED IN ANY WAY OR FORM WITHOUT THE DIRECT WRITTEN PERMISSION OF THE ARCHITECT.
 ALL WORK MUST COMPLY WITH THE MOST RECENT EDITION OF THE APPLICABLE BUILDING CODE, AND ANY OTHER GOVERNING AUTHORITIES.
 DO NOT SCALE THIS DRAWING.
 VERIFY ALL DIMENSIONS, DATINGS AND LEVELS PRIOR TO COMMENCEMENT OF WORK. REPORT ANY DISCREPANCIES OR OMISSIONS TO THE ARCHITECT IMMEDIATELY.
 CONSULTANT



1 LEVEL 2 FLOOR PLAN
 SCALE 1:100m
 A3-202

REVISIONS

PROJECT NAME


diamonds
 on lake okanagan
 okanagan lake, british columbia

CLIENT
 DIAMONDS LAKE
 OKANAGAN HOLDINGS
 CORP.
 EDMONTON, ALBERTA

LEVEL 2 FLOOR PLAN


TERRACE 3

SCALE: -
 DATE: -
 DRAWN BY: -
 CHECK BY: -
 FILE NAME: -
 PROJ. No.: 21-01

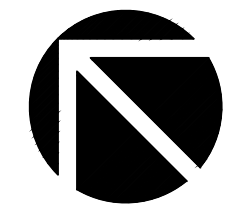

A3-202 | **1**
 DWG. NO.

THESE DRAWINGS AND DESIGN ARE THE EXCLUSIVE PROPERTY OF THE ARCHITECT AND MAY NOT BE REPRODUCED IN ANY WAY OR FORM WITHOUT THE DIRECT WRITTEN PERMISSION OF THE ARCHITECT.
 ALL WORK MUST COMPLY WITH THE MOST RECENT EDITION OF THE APPLICABLE BUILDING CODE, AND ANY OTHER GOVERNING AUTHORITIES.
 DO NOT SCALE THIS DRAWING.
 VERIFY ALL DIMENSIONS, DATINGS AND LEVELS PRIOR TO COMMENCEMENT OF WORK. REPORT ANY DISCREPANCIES OR OMISSIONS TO THE ARCHITECT IMMEDIATELY.
 CONSULTANT

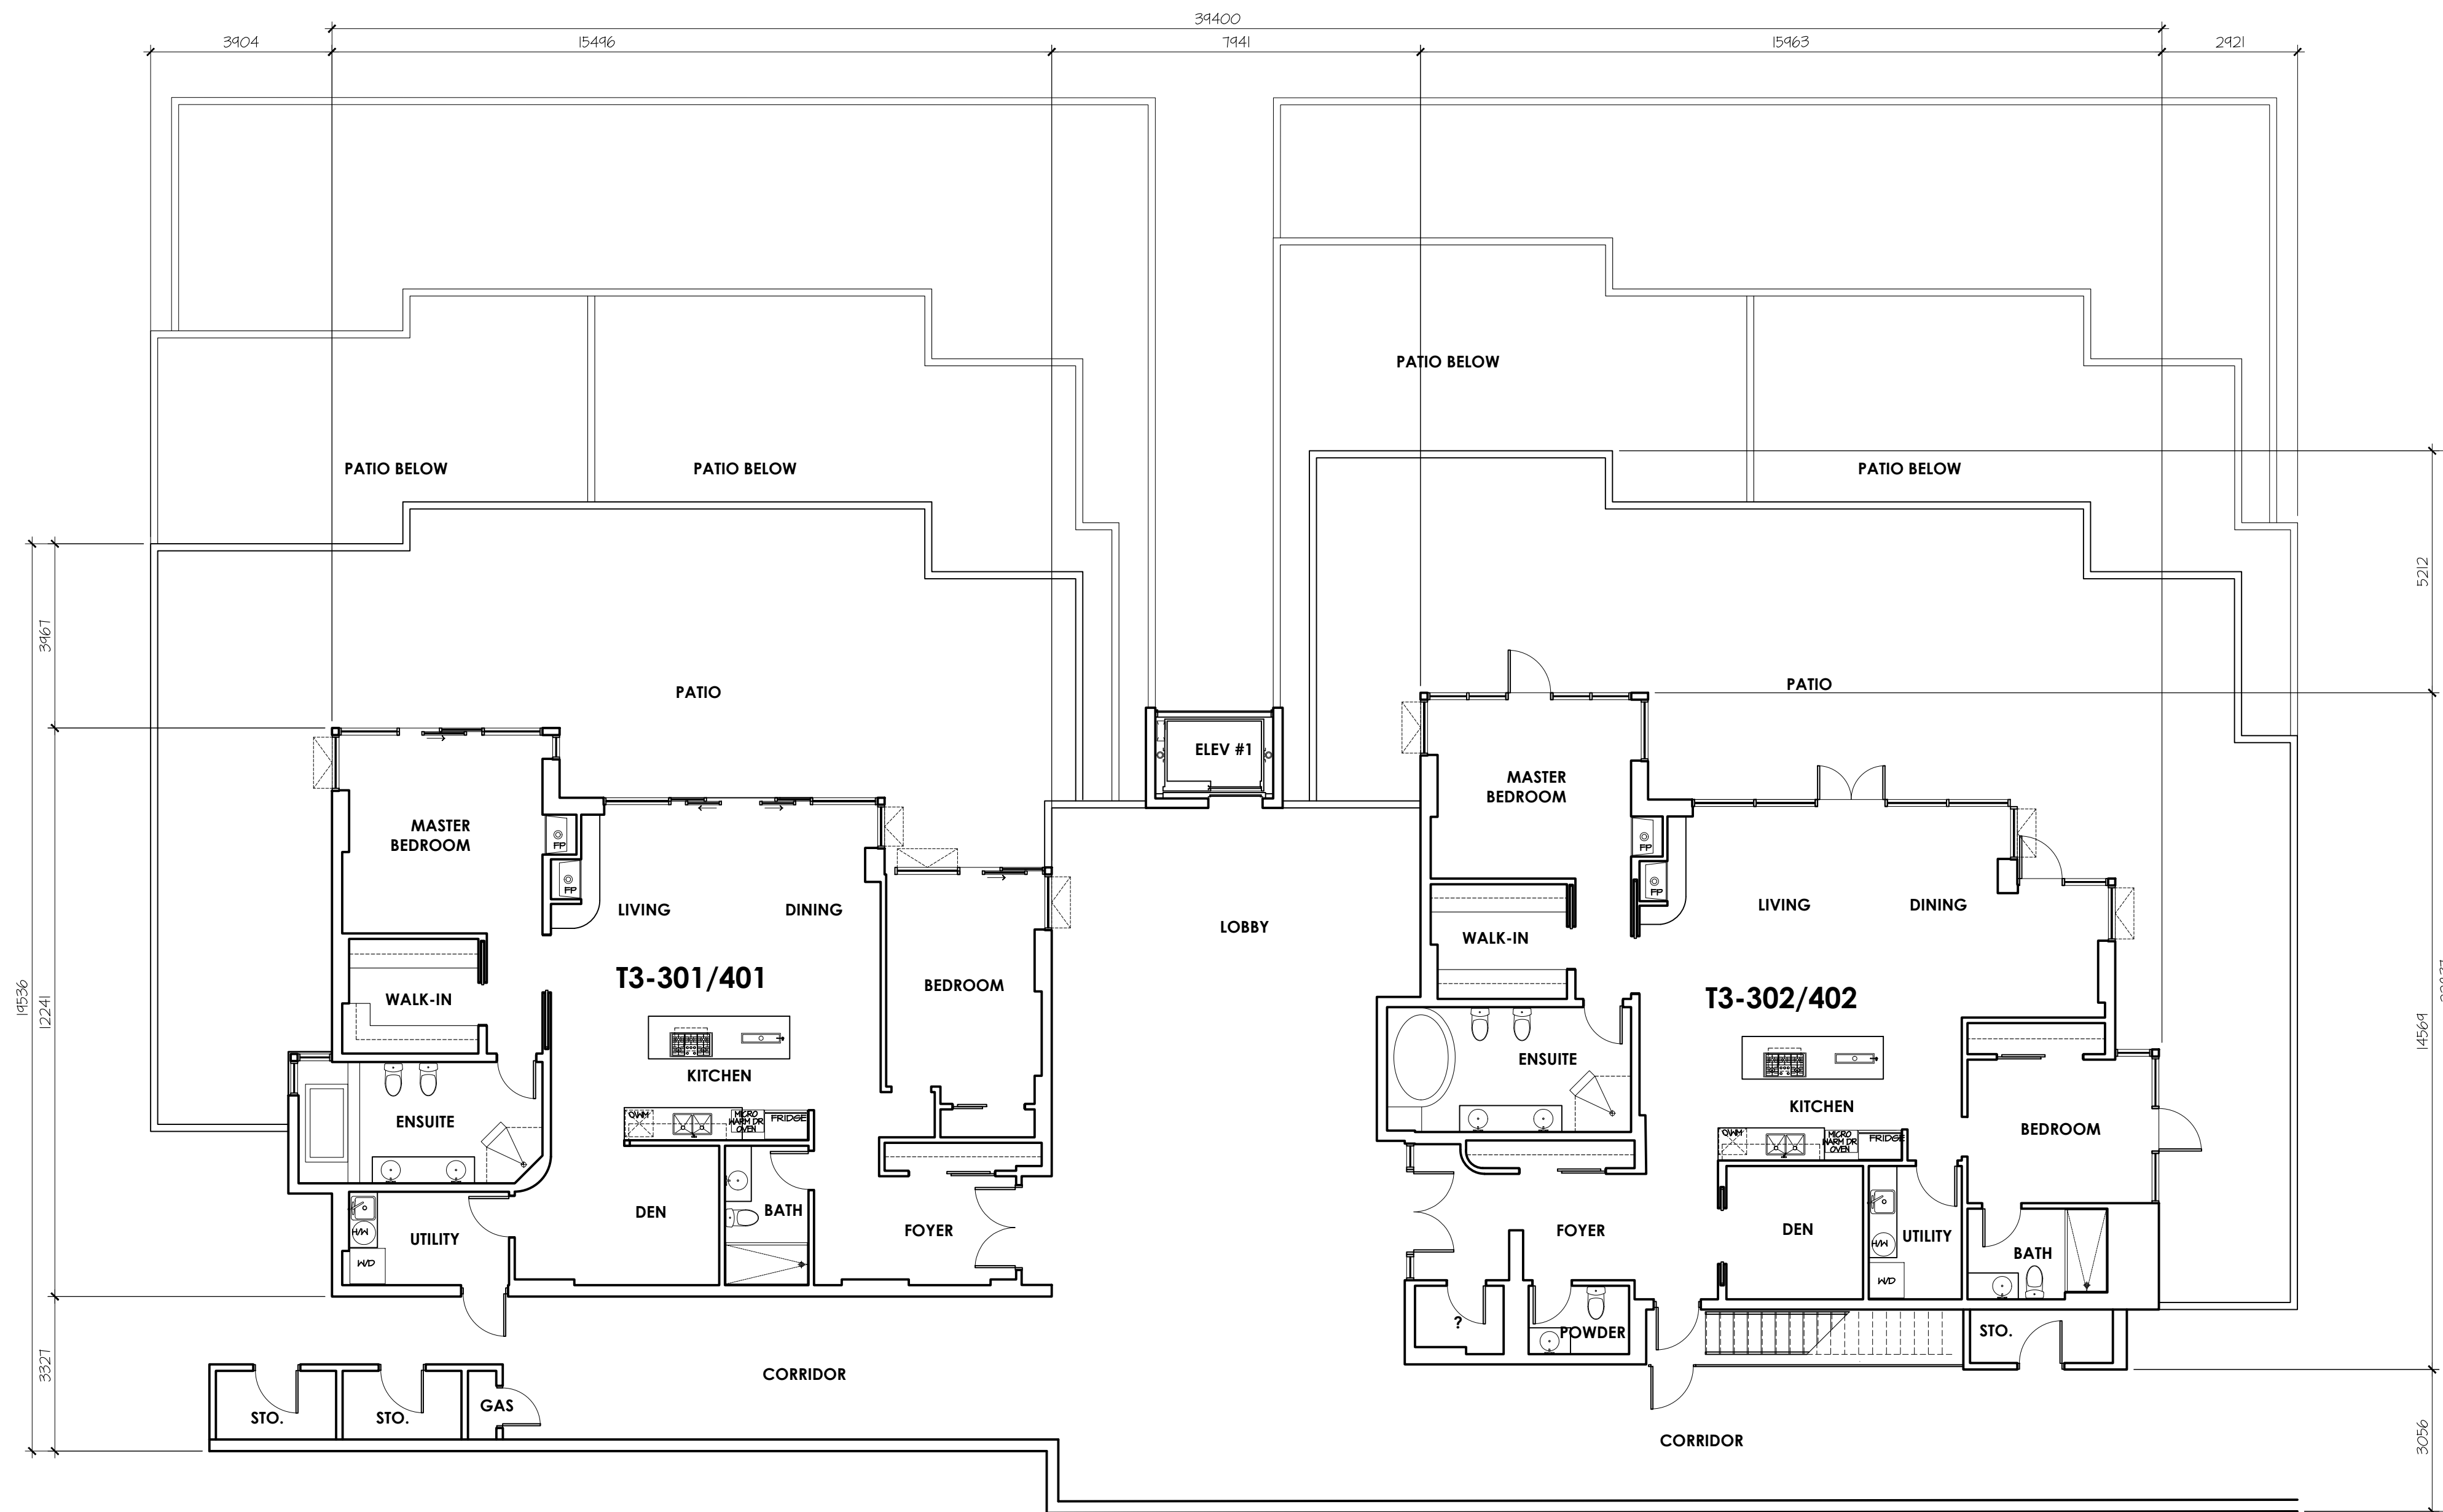

1 TYP. LEVEL 3 & 4 FLOOR PLAN
 A3-203 SCALE 1:100m

REVISIONS

PROJECT NAME


diamonds
 on lake okanagan
 okanagan lake, british columbia

CLIENT
 DIAMONDS LAKE
 OKANAGAN HOLDINGS
 CORP.
 EDMONTON, ALBERTA

TYP. LEVEL 3 & 4
 FLOOR PLAN

TERRACE 3

SCALE: -
 DATE: -
 DRAWN BY: -
 CHECK BY: -
 FILE NAME: -
 PROJ. No.: 21-01

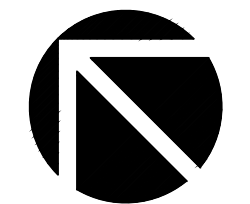

A3-203 | **1**
 DWG. NO.



1 LEVEL 5 FLOOR PLAN
 A3-204 SCALE 1:100m

THESE DRAWINGS AND DESIGN ARE THE EXCLUSIVE PROPERTY OF THE ARCHITECT AND MAY NOT BE REPRODUCED IN ANY WAY OR FORM WITHOUT THE DIRECT WRITTEN PERMISSION OF THE ARCHITECT.
 ALL WORK MUST COMPLY WITH THE MOST RECENT EDITION OF THE APPLICABLE BUILDING CODE, AND ANY OTHER GOVERNING AUTHORITIES.
 DO NOT SCALE THIS DRAWING.
 VERIFY ALL DIMENSIONS, DATINGS AND LEVELS PRIOR TO COMMENCEMENT OF WORK. REPORT ANY DISCREPANCIES OR OMISSIONS TO THE ARCHITECT IMMEDIATELY.

CONSULTANT

REVISIONS

PROJECT NAME


diamonds
 on lake okanagan
 okanagan lake, british columbia

CLIENT
 DIAMONDS LAKE
 OKANAGAN HOLDINGS
 CORP.
 EDMONTON, ALBERTA

LEVEL 5 FLOOR PLAN

TERRACE 3

SCALE: -
 DATE: -
 DRAWN BY: -
 CHECK BY: -
 FILE NAME: -
 PROJ. No.: 21-01


 **A3-204** | **1**
 DWG. NO.

THESE DRAWINGS AND DESIGN ARE THE EXCLUSIVE PROPERTY OF THE ARCHITECT AND MAY NOT BE REPRODUCED IN ANY WAY OR FORM WITHOUT THE DIRECT WRITTEN PERMISSION OF THE ARCHITECT.
 ALL WORK MUST COMPLY WITH THE MOST RECENT EDITION OF THE APPLICABLE BUILDING CODE, AND ANY OTHER GOVERNING AUTHORITIES.
 DO NOT SCALE THIS DRAWING.
 VERIFY ALL DIMENSIONS, DATINGS AND LEVELS PRIOR TO COMMENCEMENT OF WORK. REPORT ANY DISCREPANCIES OR OMISSIONS TO THE ARCHITECT IMMEDIATELY.

CONSULTANT

REVISIONS

PROJECT NAME

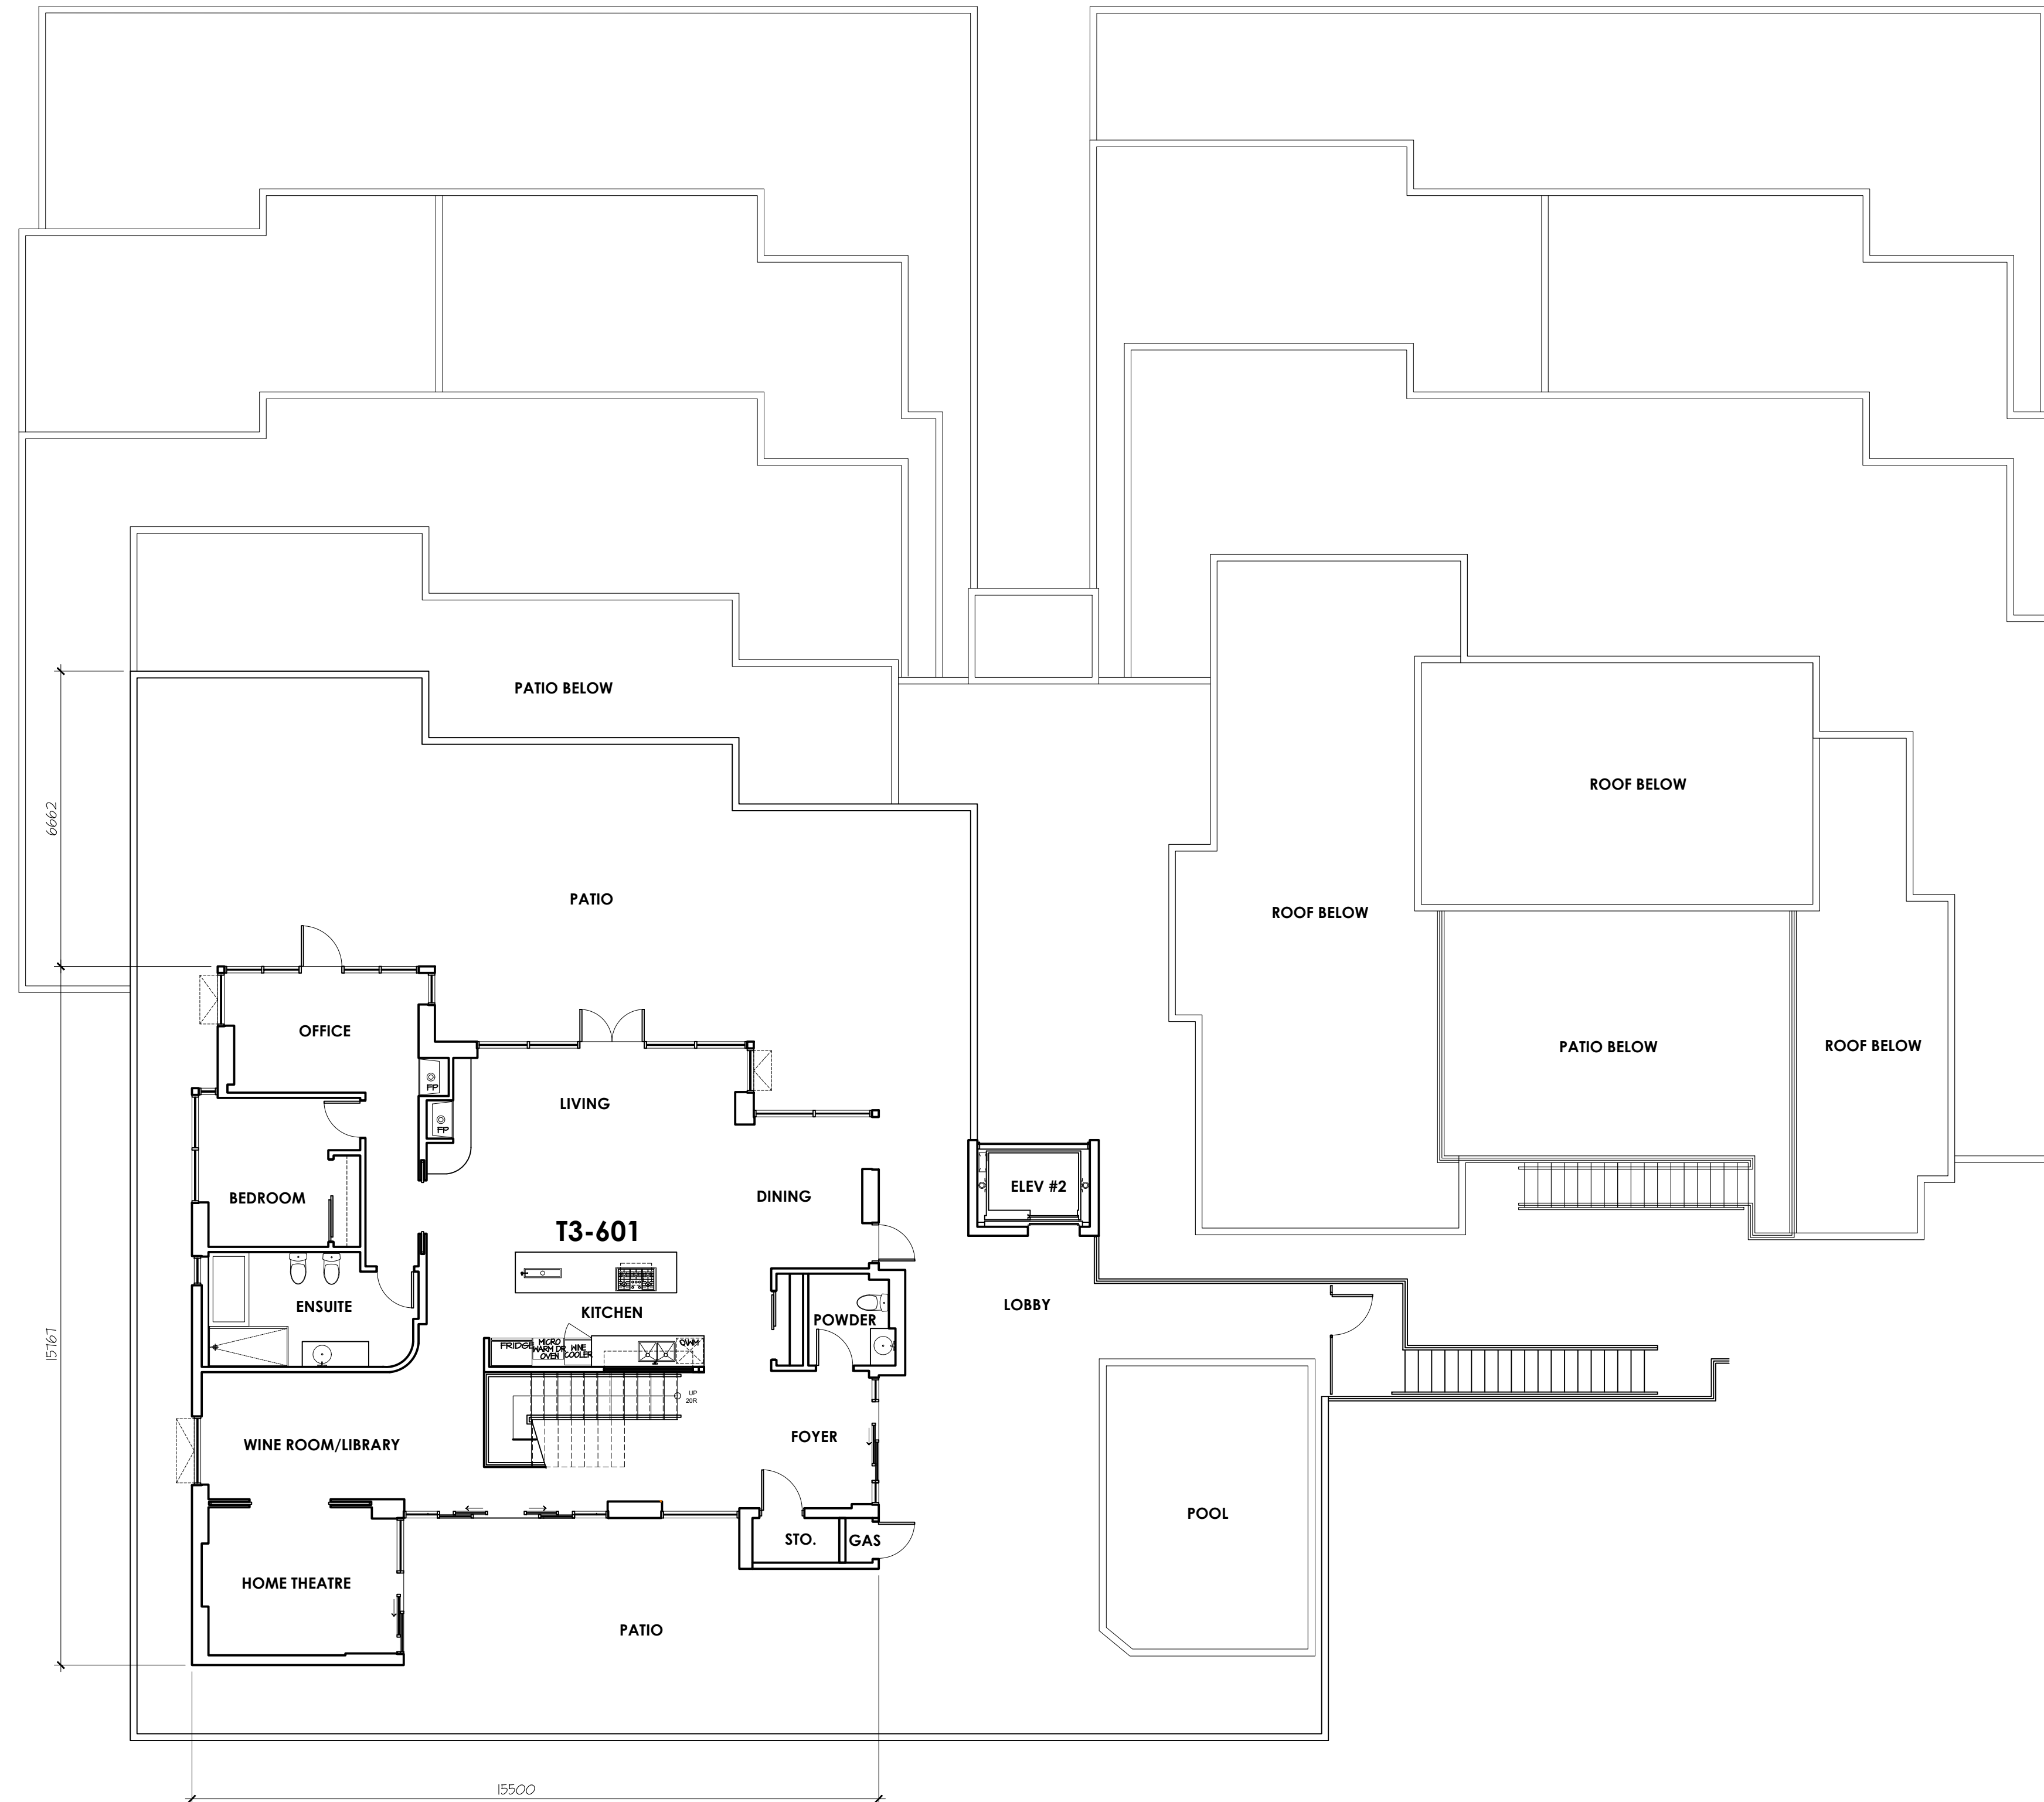

1 LEVEL 6 FLOOR PLAN
 A3-205 SCALE 1:100m


diamonds
 on lake okanagan
 okanagan lake, british columbia

CLIENT
 DIAMONDS LAKE
 OKANAGAN HOLDINGS
 CORP.
 EDMONTON, ALBERTA

LEVEL 6 FLOOR PLAN

TERRACE 3

SCALE: -
 DATE: -
 DRAWN BY: -
 CHECK BY: -
 FILE NAME: -
 PROJ. No.: 21-01

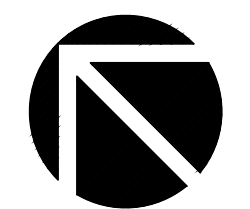


A3-205 1
 DWG. NO.

THESE DRAWINGS AND DESIGN ARE THE EXCLUSIVE PROPERTY OF THE ARCHITECT AND MAY NOT BE REPRODUCED IN ANY WAY OR FORM WITHOUT THE DIRECT WRITTEN PERMISSION OF THE ARCHITECT.
 ALL WORK MUST COMPLY WITH THE MOST RECENT EDITION OF THE APPLICABLE BUILDING CODE, AND ANY OTHER GOVERNING AUTHORITIES.
 DO NOT SCALE THIS DRAWING.
 VERIFY ALL DIMENSIONS, DATINGS AND LEVELS PRIOR TO COMMENCEMENT OF WORK. REPORT ANY DISCREPANCIES OR OMISSIONS TO THE ARCHITECT IMMEDIATELY.

CONSULTANT

REVISIONS

PROJECT NAME

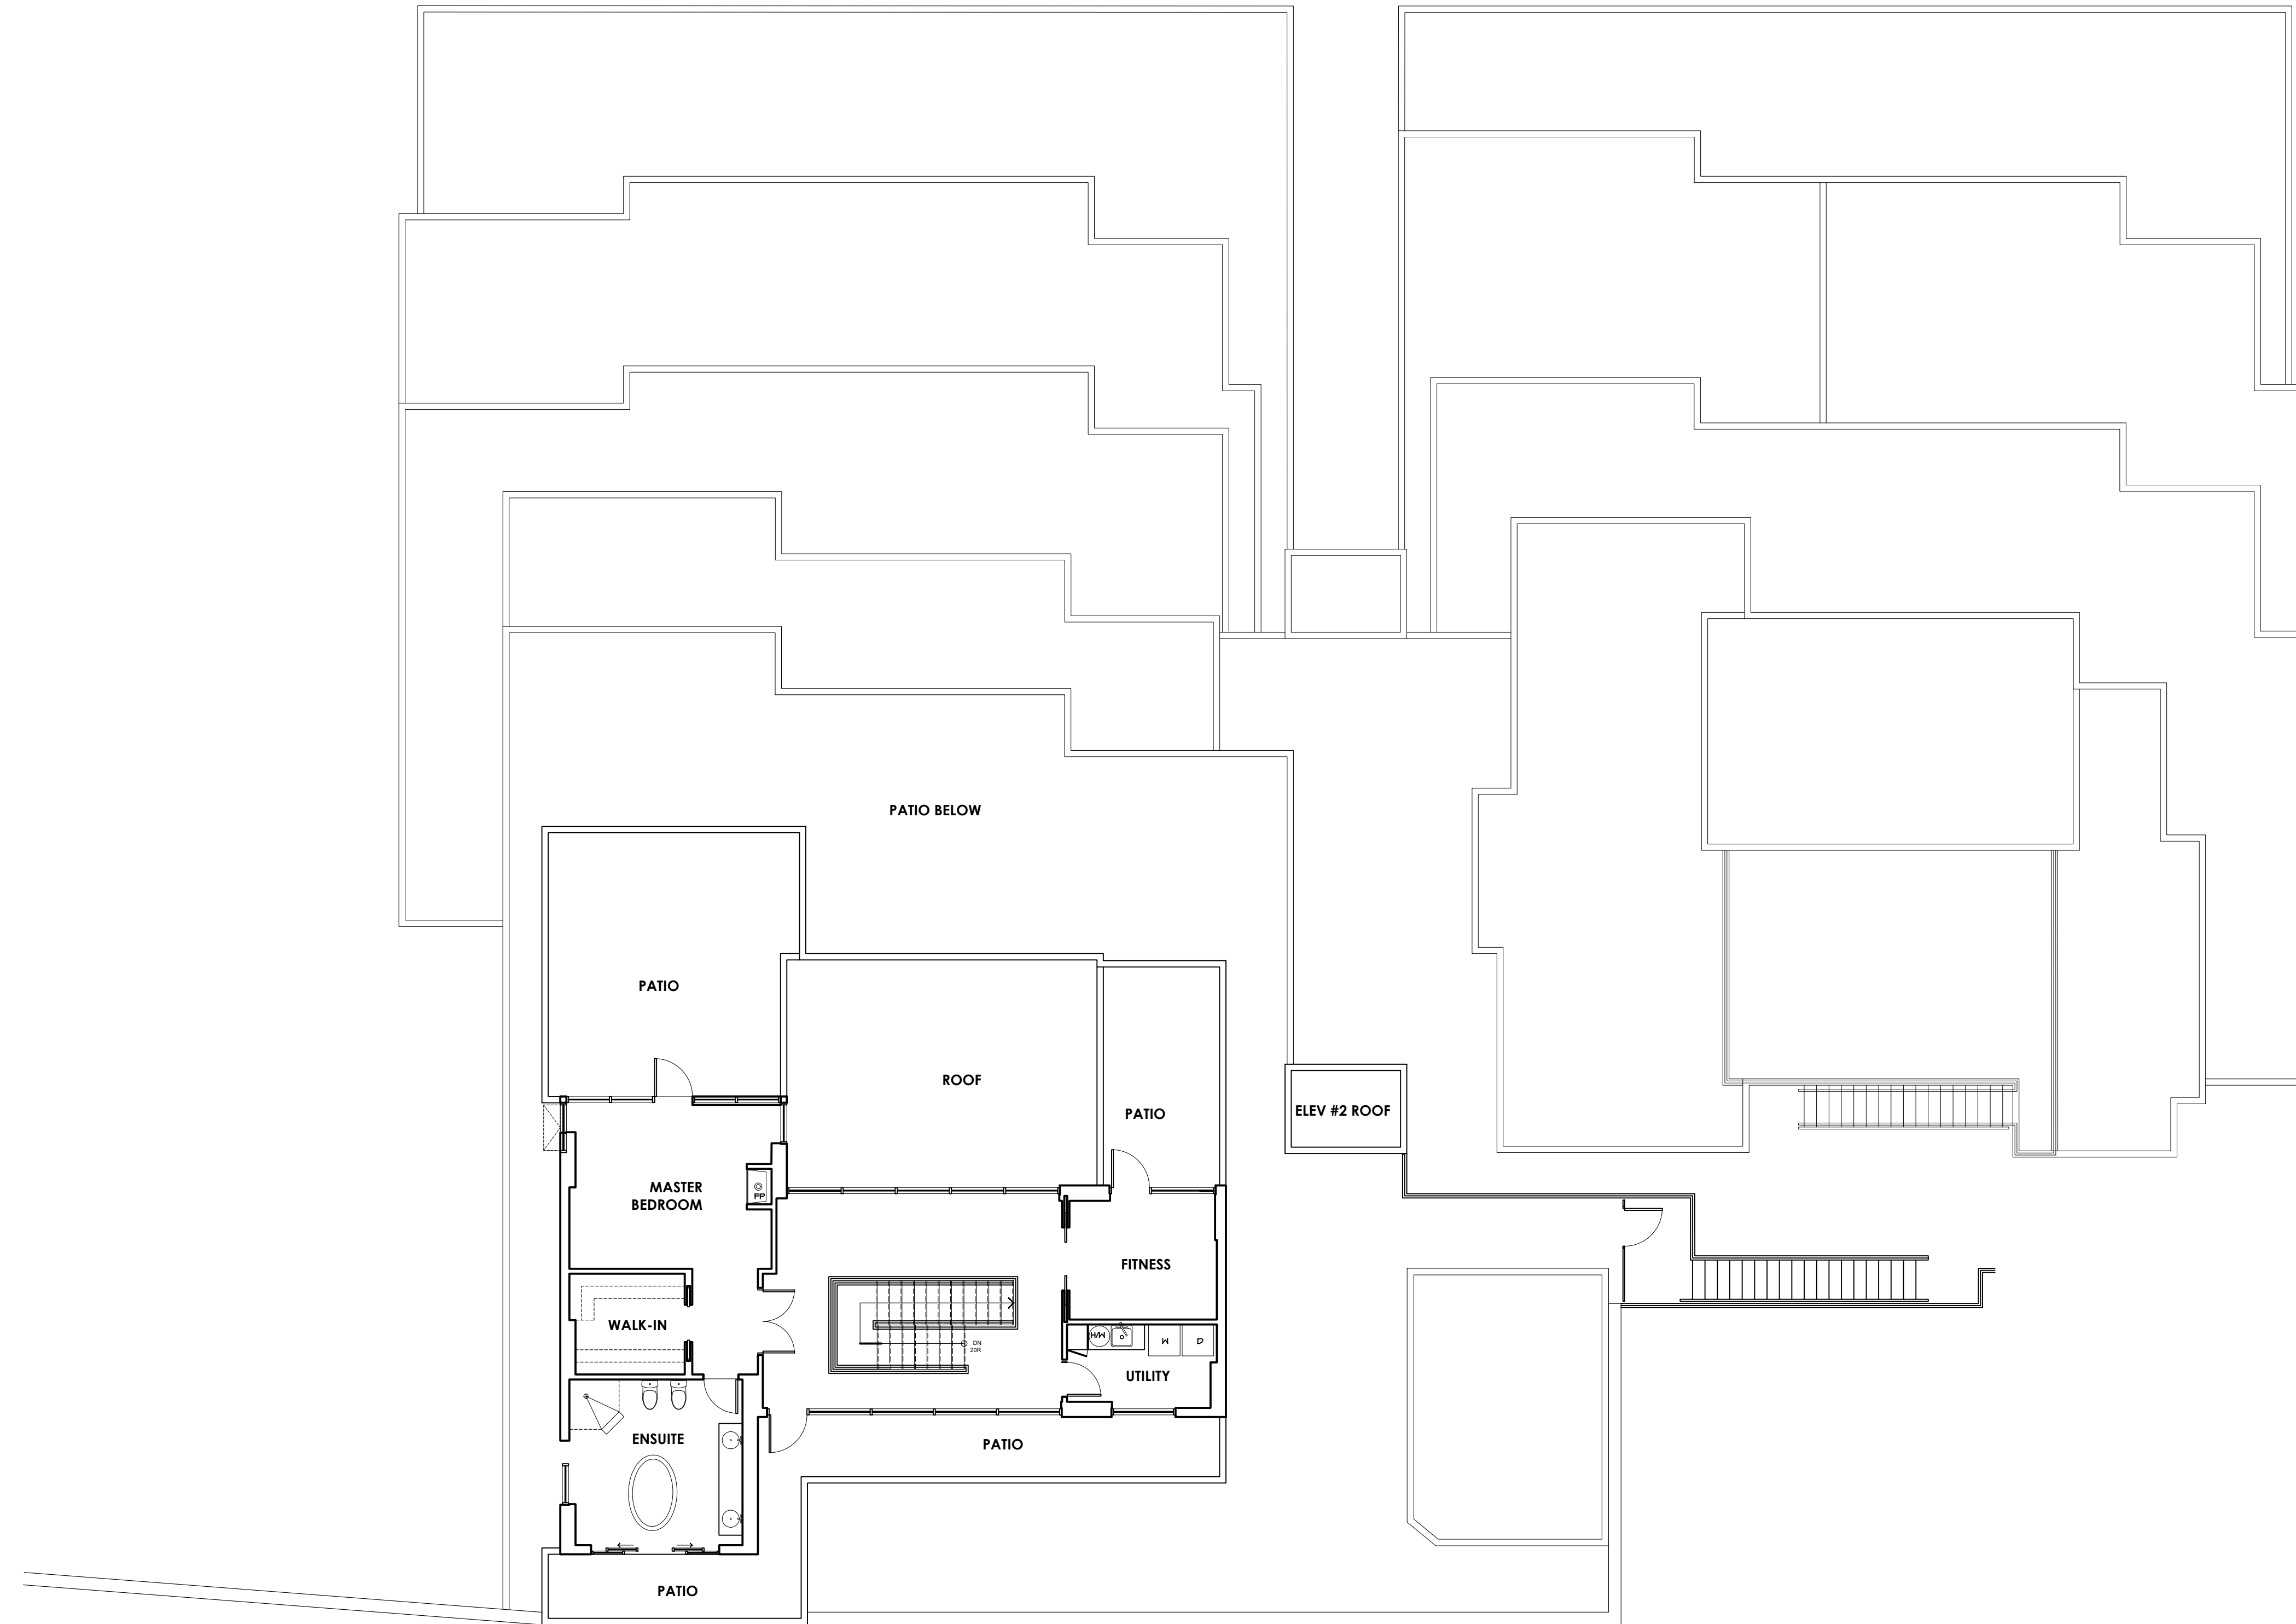

1 LEVEL 7 FLOOR PLAN
 SCALE 1:100m
 A3-206


diamonds
 on lake okanagan
 okanagan lake, british columbia

CLIENT
 DIAMONDS LAKE
 OKANAGAN HOLDINGS
 CORP.
 EDMONTON, ALBERTA

LEVEL 7 FLOOR PLAN

TERRACE 3

SCALE: -
 DATE: -
 DRAWN BY: -
 CHECK BY: -
 FILE NAME: -
 PROJ. No.: 21-01

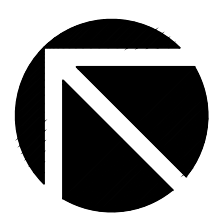

A3-206 1
 DWG. NO.

THESE DRAWINGS AND DESIGN ARE THE EXCLUSIVE PROPERTY OF THE ARCHITECT AND MAY NOT BE REPRODUCED IN ANY WAY OR FORM WITHOUT THE DIRECT WRITTEN PERMISSION OF THE ARCHITECT.
 ALL WORK MUST COMPLY WITH THE MOST RECENT EDITION OF THE APPLICABLE BUILDING CODE, AND ANY OTHER GOVERNING AUTHORITIES.
 DO NOT SCALE THIS DRAWING.
 VERIFY ALL DIMENSIONS, DATINGS AND LEVELS PRIOR TO COMMENCEMENT OF WORK. REPORT ANY DISCREPANCIES OR OMISSIONS TO THE ARCHITECT IMMEDIATELY.

CONSULTANT

REVISIONS

PROJECT NAME



diamonds
 on lake okanagan
 okanagan lake, british columbia


CLIENT
 DIAMONDS LAKE
 OKANAGAN HOLDINGS
 CORP.
 EDMONTON, ALBERTA

ROOF PLAN

TERRACE 3

SCALE: -
 DATE: -
 DRAWN BY: -
 CHECK BY: -
 FILE NAME: -
 PROJ. No.: 21-01

1
 A2-207 ROOF PLAN
 SCALE 1:100m

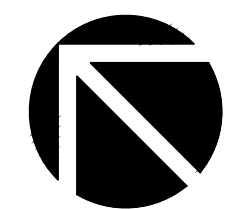


A3-207 1
 DWG. NO.


THESE DRAWINGS AND DESIGN ARE THE EXCLUSIVE PROPERTY OF THE ARCHITECT AND MAY NOT BE REPRODUCED IN ANY WAY OR FORM WITHOUT THE DIRECT WRITTEN PERMISSION OF THE ARCHITECT.
 ALL WORK MUST COMPLY WITH THE MOST RECENT EDITION OF THE APPLICABLE BUILDING CODE, AND ANY OTHER GOVERNING AUTHORITIES.
 DO NOT SCALE THIS DRAWING.
 VERIFY ALL DIMENSIONS, DATINGS AND LEVELS PRIOR TO COMMENCEMENT OF WORK. REPORT ANY DISCREPANCIES OR OMISSIONS TO THE ARCHITECT IMMEDIATELY.
 CONSULTANT

REVISIONS

PROJECT NAME

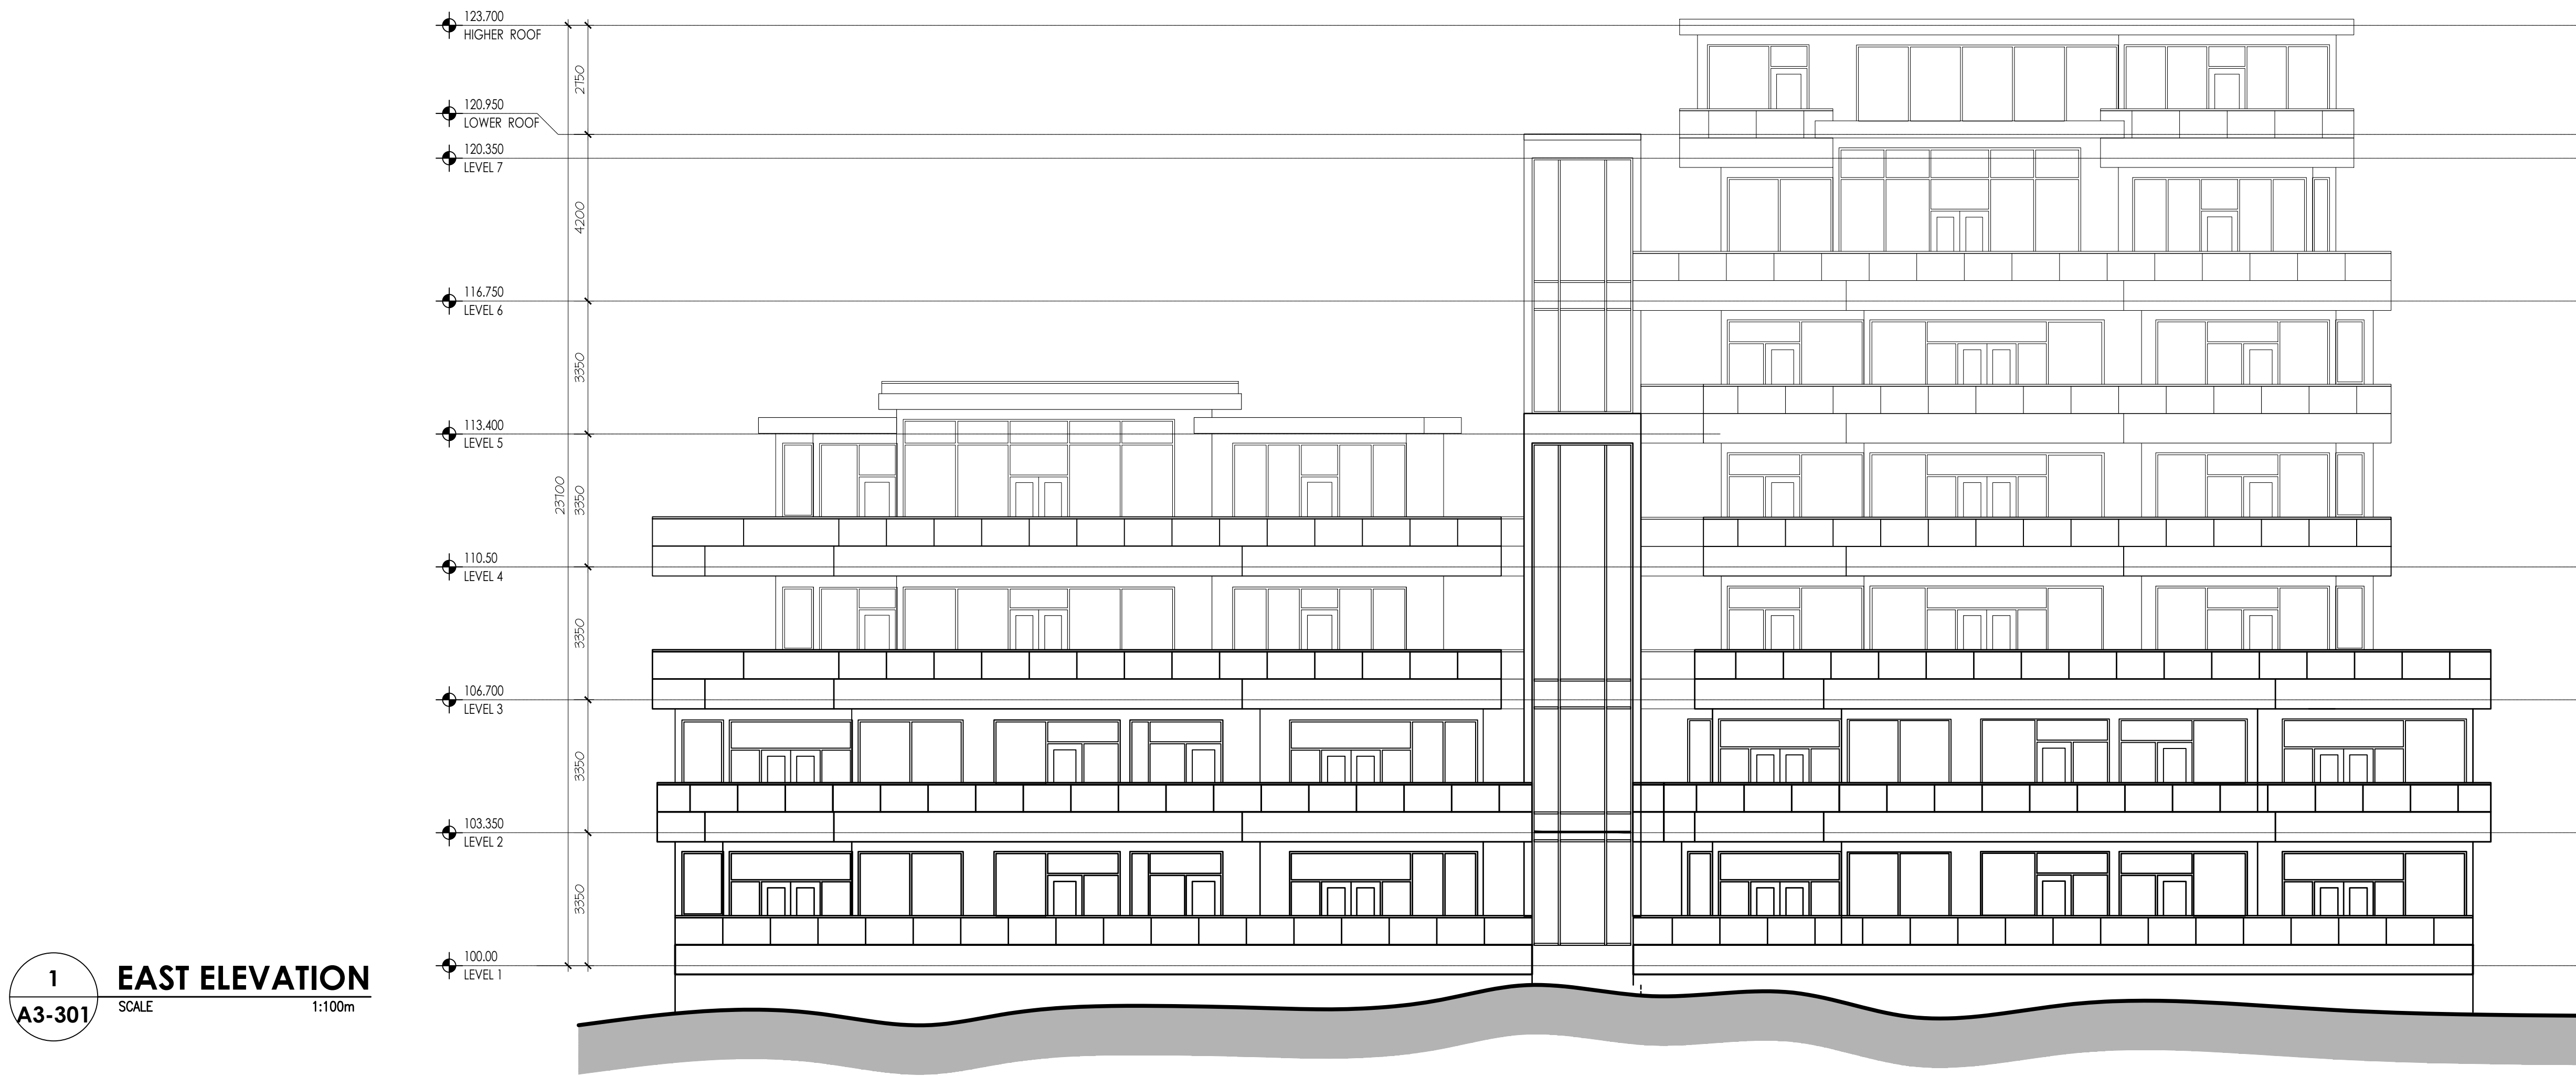

1 EAST ELEVATION
 SCALE 1:100m
 A3-301

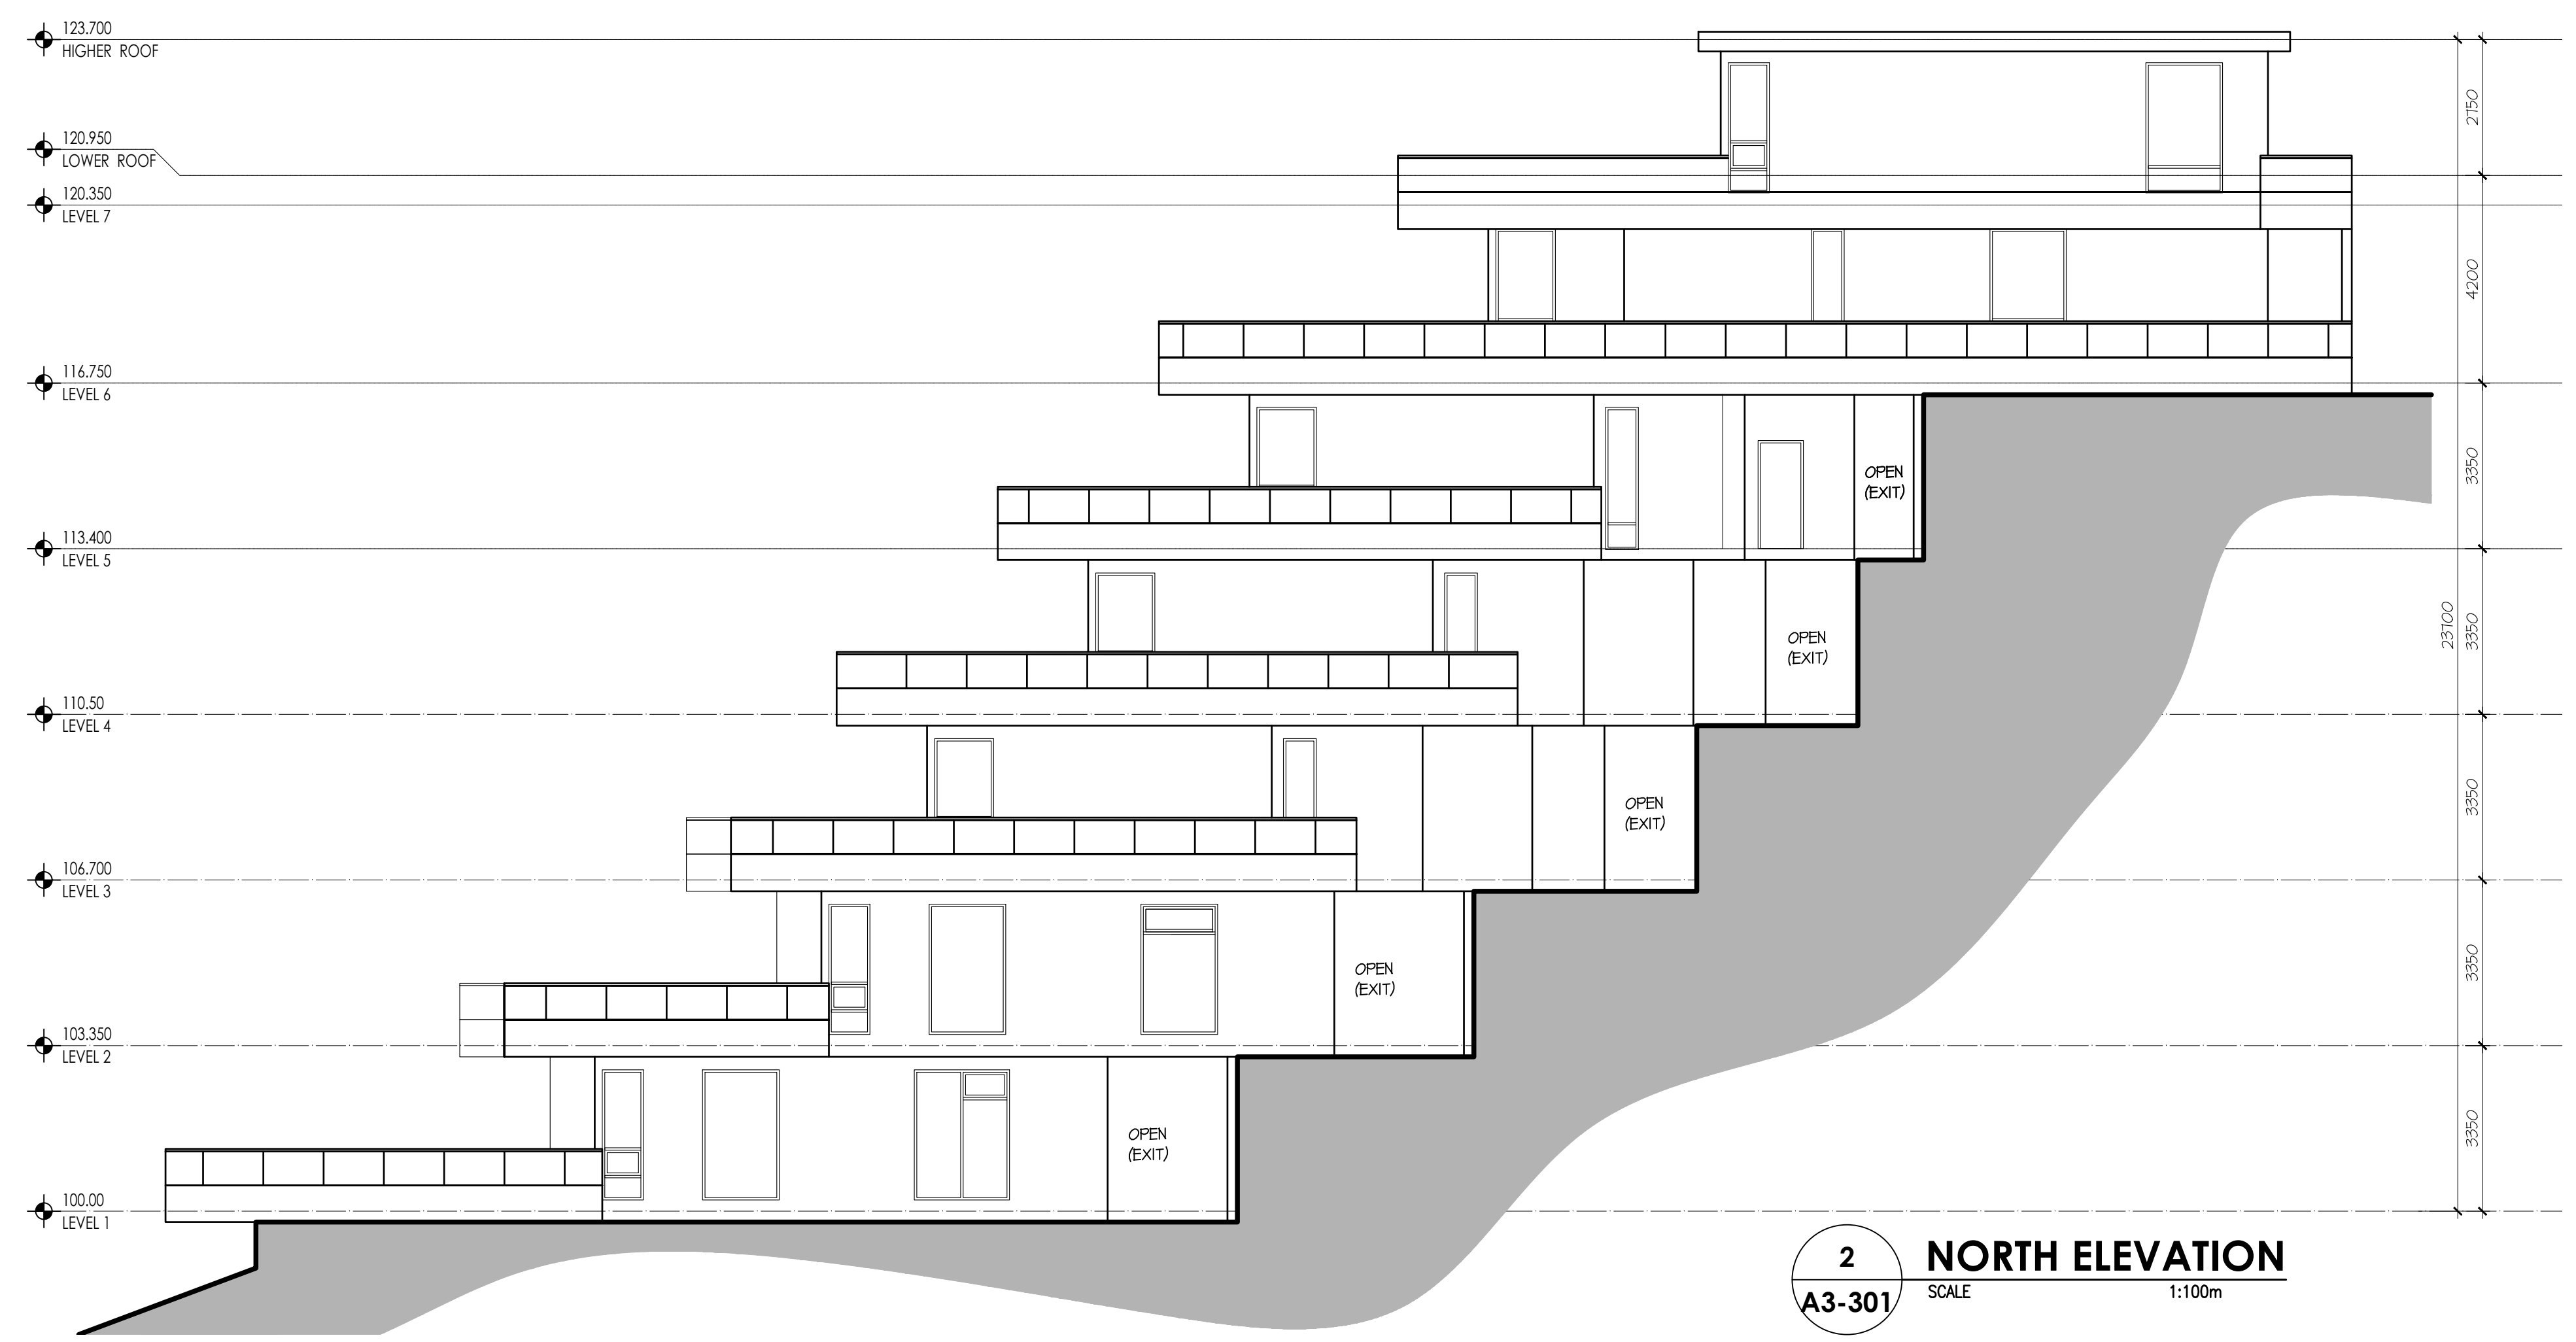

2 NORTH ELEVATION
 SCALE 1:100m
 A3-301

diamonds
 on lake okanagan
 okanagan lake, british columbia

CLIENT
 DIAMONDS LAKE
 OKANAGAN HOLDINGS
 CORP.
 EDMONTON, ALBERTA


EAST ELEVATION

TERRACE 3

SCALE: . . .
 DATE: . . .
 DRAWN BY: . . .
 CHECK BY: . . .
 FILE NAME: . . .
 PROJ. No.: 21-01

A3-301 | **1**
 DWG. NO.

THESE DRAWINGS AND DESIGN ARE THE EXCLUSIVE PROPERTY OF THE ARCHITECT AND MAY NOT BE REPRODUCED IN ANY WAY OR FORM WITHOUT THE DIRECT WRITTEN PERMISSION OF THE ARCHITECT.
 ALL WORK MUST COMPLY WITH THE MOST RECENT EDITION OF THE APPLICABLE BUILDING CODE, AND ANY OTHER GOVERNING AUTHORITIES.
 DO NOT SCALE THIS DRAWING.
 VERIFY ALL DIMENSIONS, DATINGS AND LEVELS PRIOR TO COMMENCEMENT OF WORK. REPORT ANY DISCREPANCIES OR OMISSIONS TO THE ARCHITECT IMMEDIATELY.
 CONSULTANT

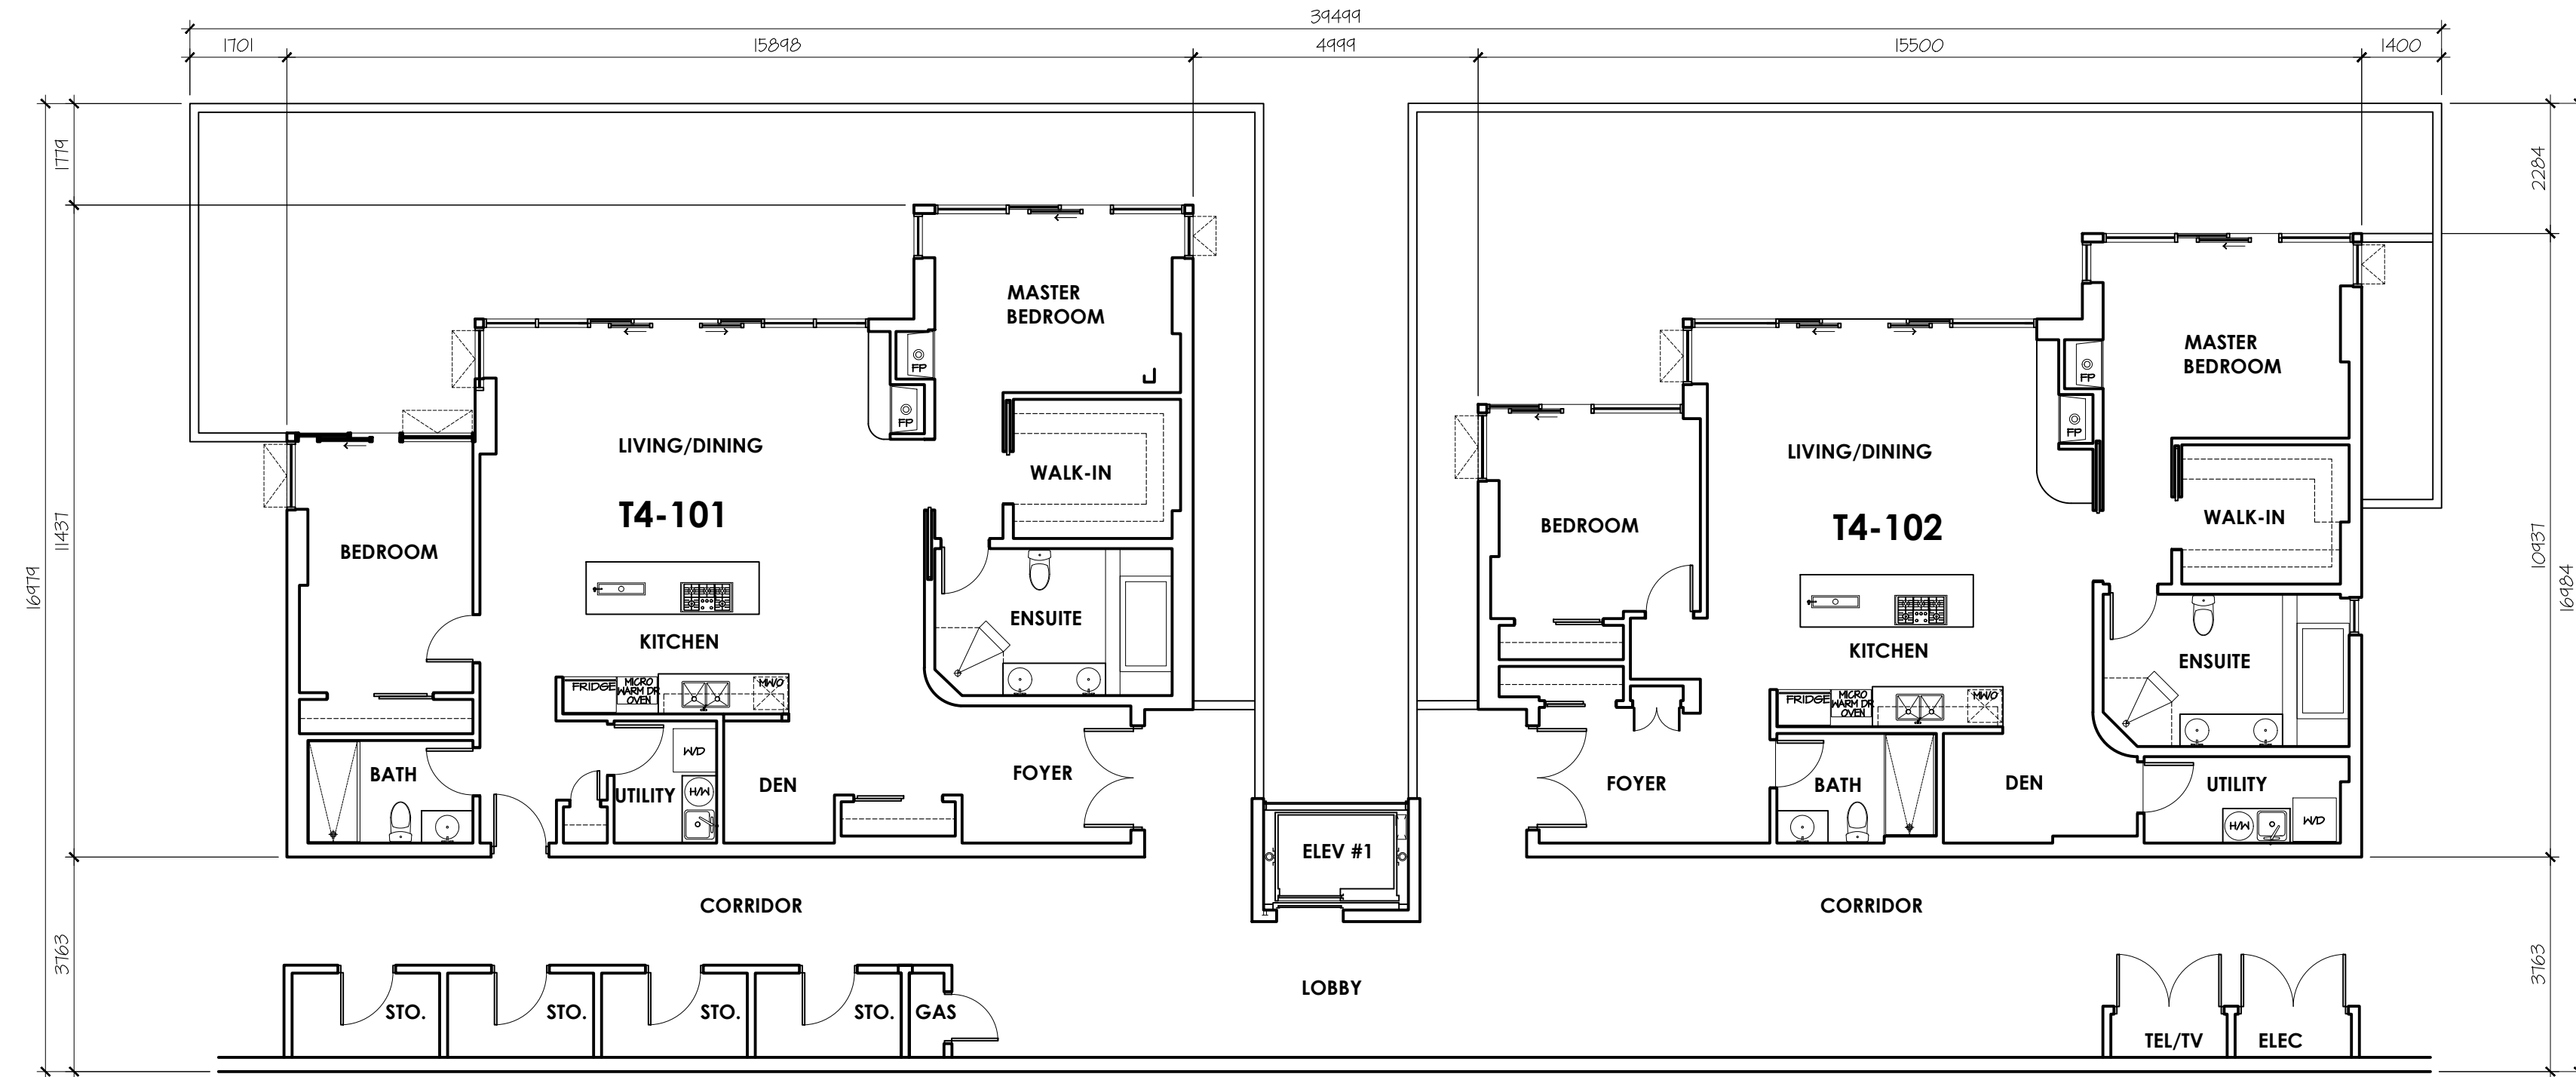

1 LEVEL 1 FLOOR PLAN
 A4-201 SCALE 1:100m

REVISIONS

PROJECT NAME


diamonds
 on lake okanagan
 okanagan lake, british columbia

CLIENT
 DIAMONDS LAKE
 OKANAGAN HOLDINGS
 CORP.
 EDMONTON, ALBERTA

LEVEL 1 FLOOR PLAN


TERRACE 4

SCALE: -
 DATE: -
 DRAWN BY: -
 CHECK BY: -
 FILE NAME: -
 PROJ. No.: 21-01

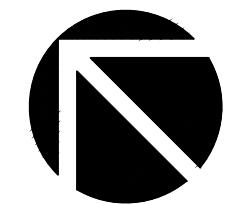

A4-201 | 1
 DWG. NO.:

THESE DRAWINGS AND DESIGN ARE THE EXCLUSIVE PROPERTY OF THE ARCHITECT AND MAY NOT BE REPRODUCED IN ANY WAY OR FORM WITHOUT THE DIRECT WRITTEN PERMISSION OF THE ARCHITECT.
 ALL WORK MUST COMPLY WITH THE MOST RECENT EDITION OF THE APPLICABLE BUILDING CODE, AND ANY OTHER GOVERNING AUTHORITIES.
 DO NOT SCALE THIS DRAWING.
 VERIFY ALL DIMENSIONS, DATINGS AND LEVELS PRIOR TO COMMENCEMENT OF WORK. REPORT ANY DISCREPANCIES OR OMISSIONS TO THE ARCHITECT IMMEDIATELY.
 CONSULTANT

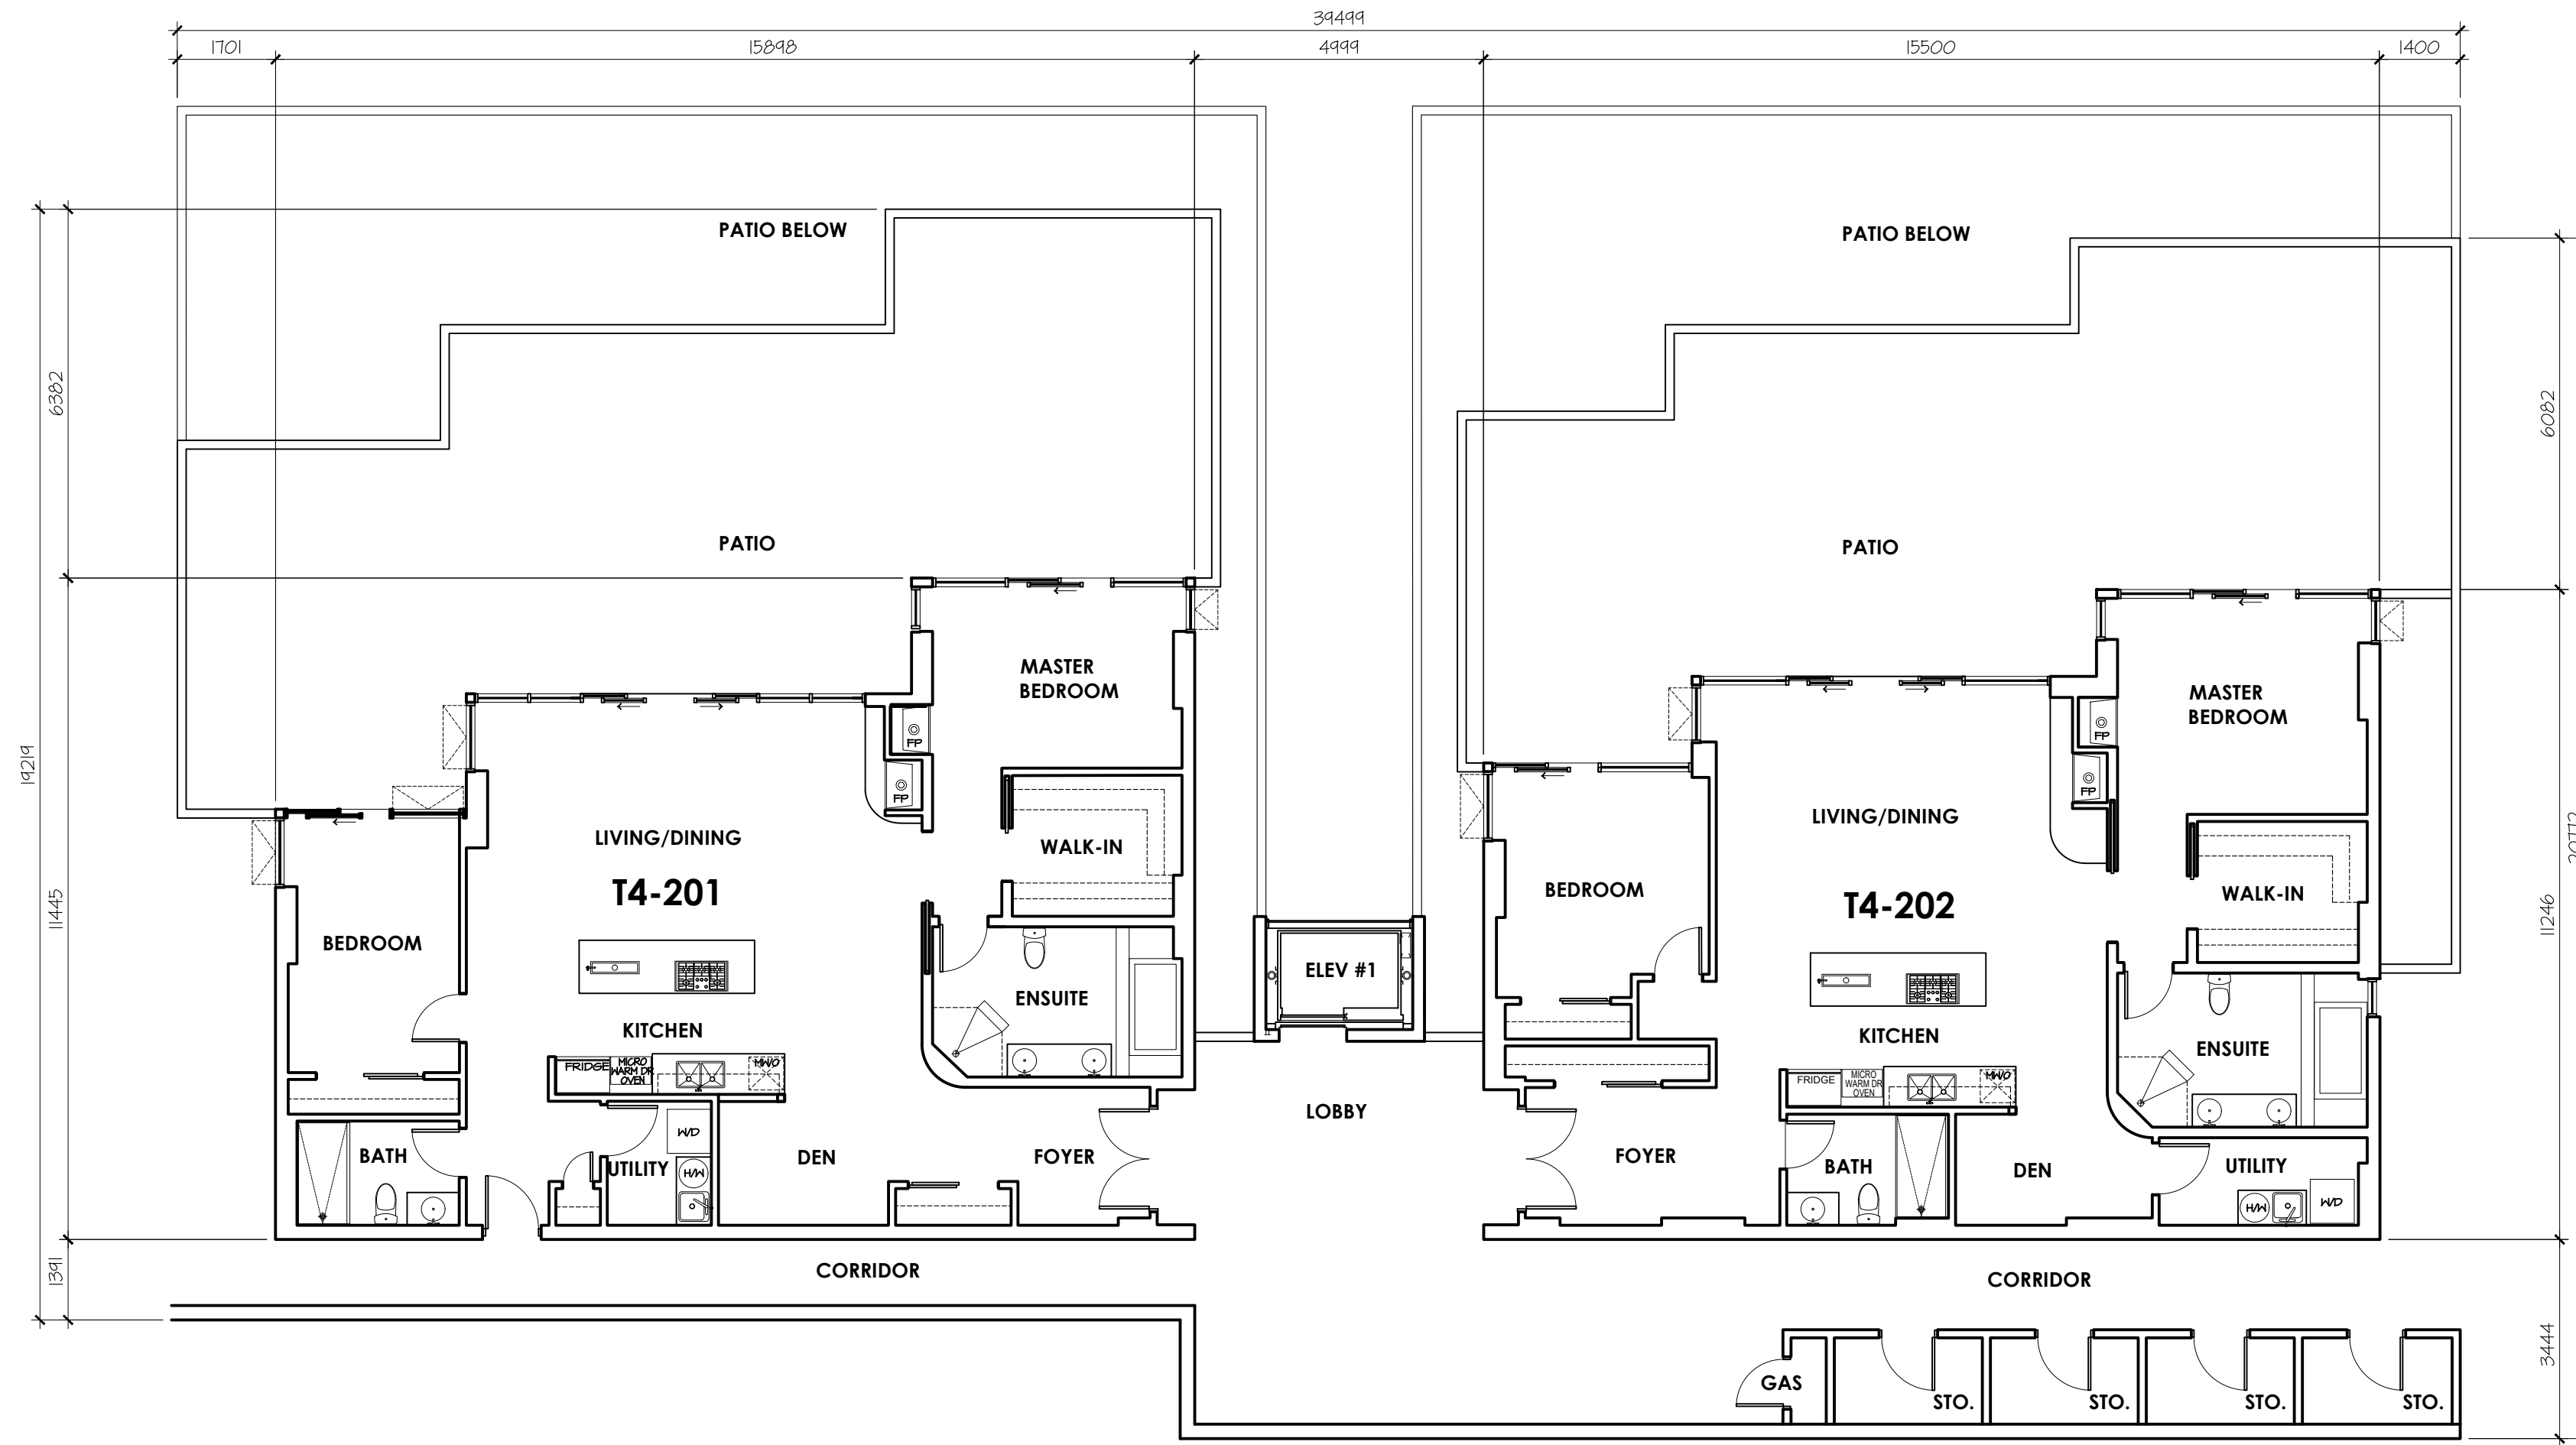

1 LEVEL 2 FLOOR PLAN
 A4-202 SCALE 1:100m

REVISIONS

PROJECT NAME


diamonds
 on lake okanagan
 okanagan lake, british columbia

CLIENT
 DIAMONDS LAKE
 OKANAGAN HOLDINGS
 CORP.
 EDMONTON, ALBERTA

LEVEL 2 FLOOR PLAN


TERRACE 4

SCALE: -
 DATE: -
 DRAWN BY: -
 CHECK BY: -
 FILE NAME: -
 PROJ. No.: 21-01

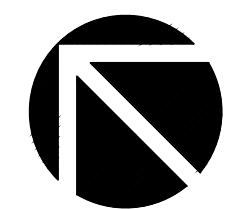

A4-202 1
 DWG. NO.:

THESE DRAWINGS AND DESIGN ARE THE EXCLUSIVE PROPERTY OF THE ARCHITECT AND MAY NOT BE REPRODUCED IN ANY WAY OR FORM WITHOUT THE DIRECT WRITTEN PERMISSION OF THE ARCHITECT.
 ALL WORK MUST COMPLY WITH THE MOST RECENT EDITION OF THE APPLICABLE BUILDING CODE, AND ANY OTHER GOVERNING AUTHORITIES.
 DO NOT SCALE THIS DRAWING.
 VERIFY ALL DIMENSIONS, DATINGS AND LEVELS PRIOR TO COMMENCEMENT OF WORK. REPORT ANY DISCREPANCIES OR OMISSIONS TO THE ARCHITECT IMMEDIATELY.
 CONSULTANT

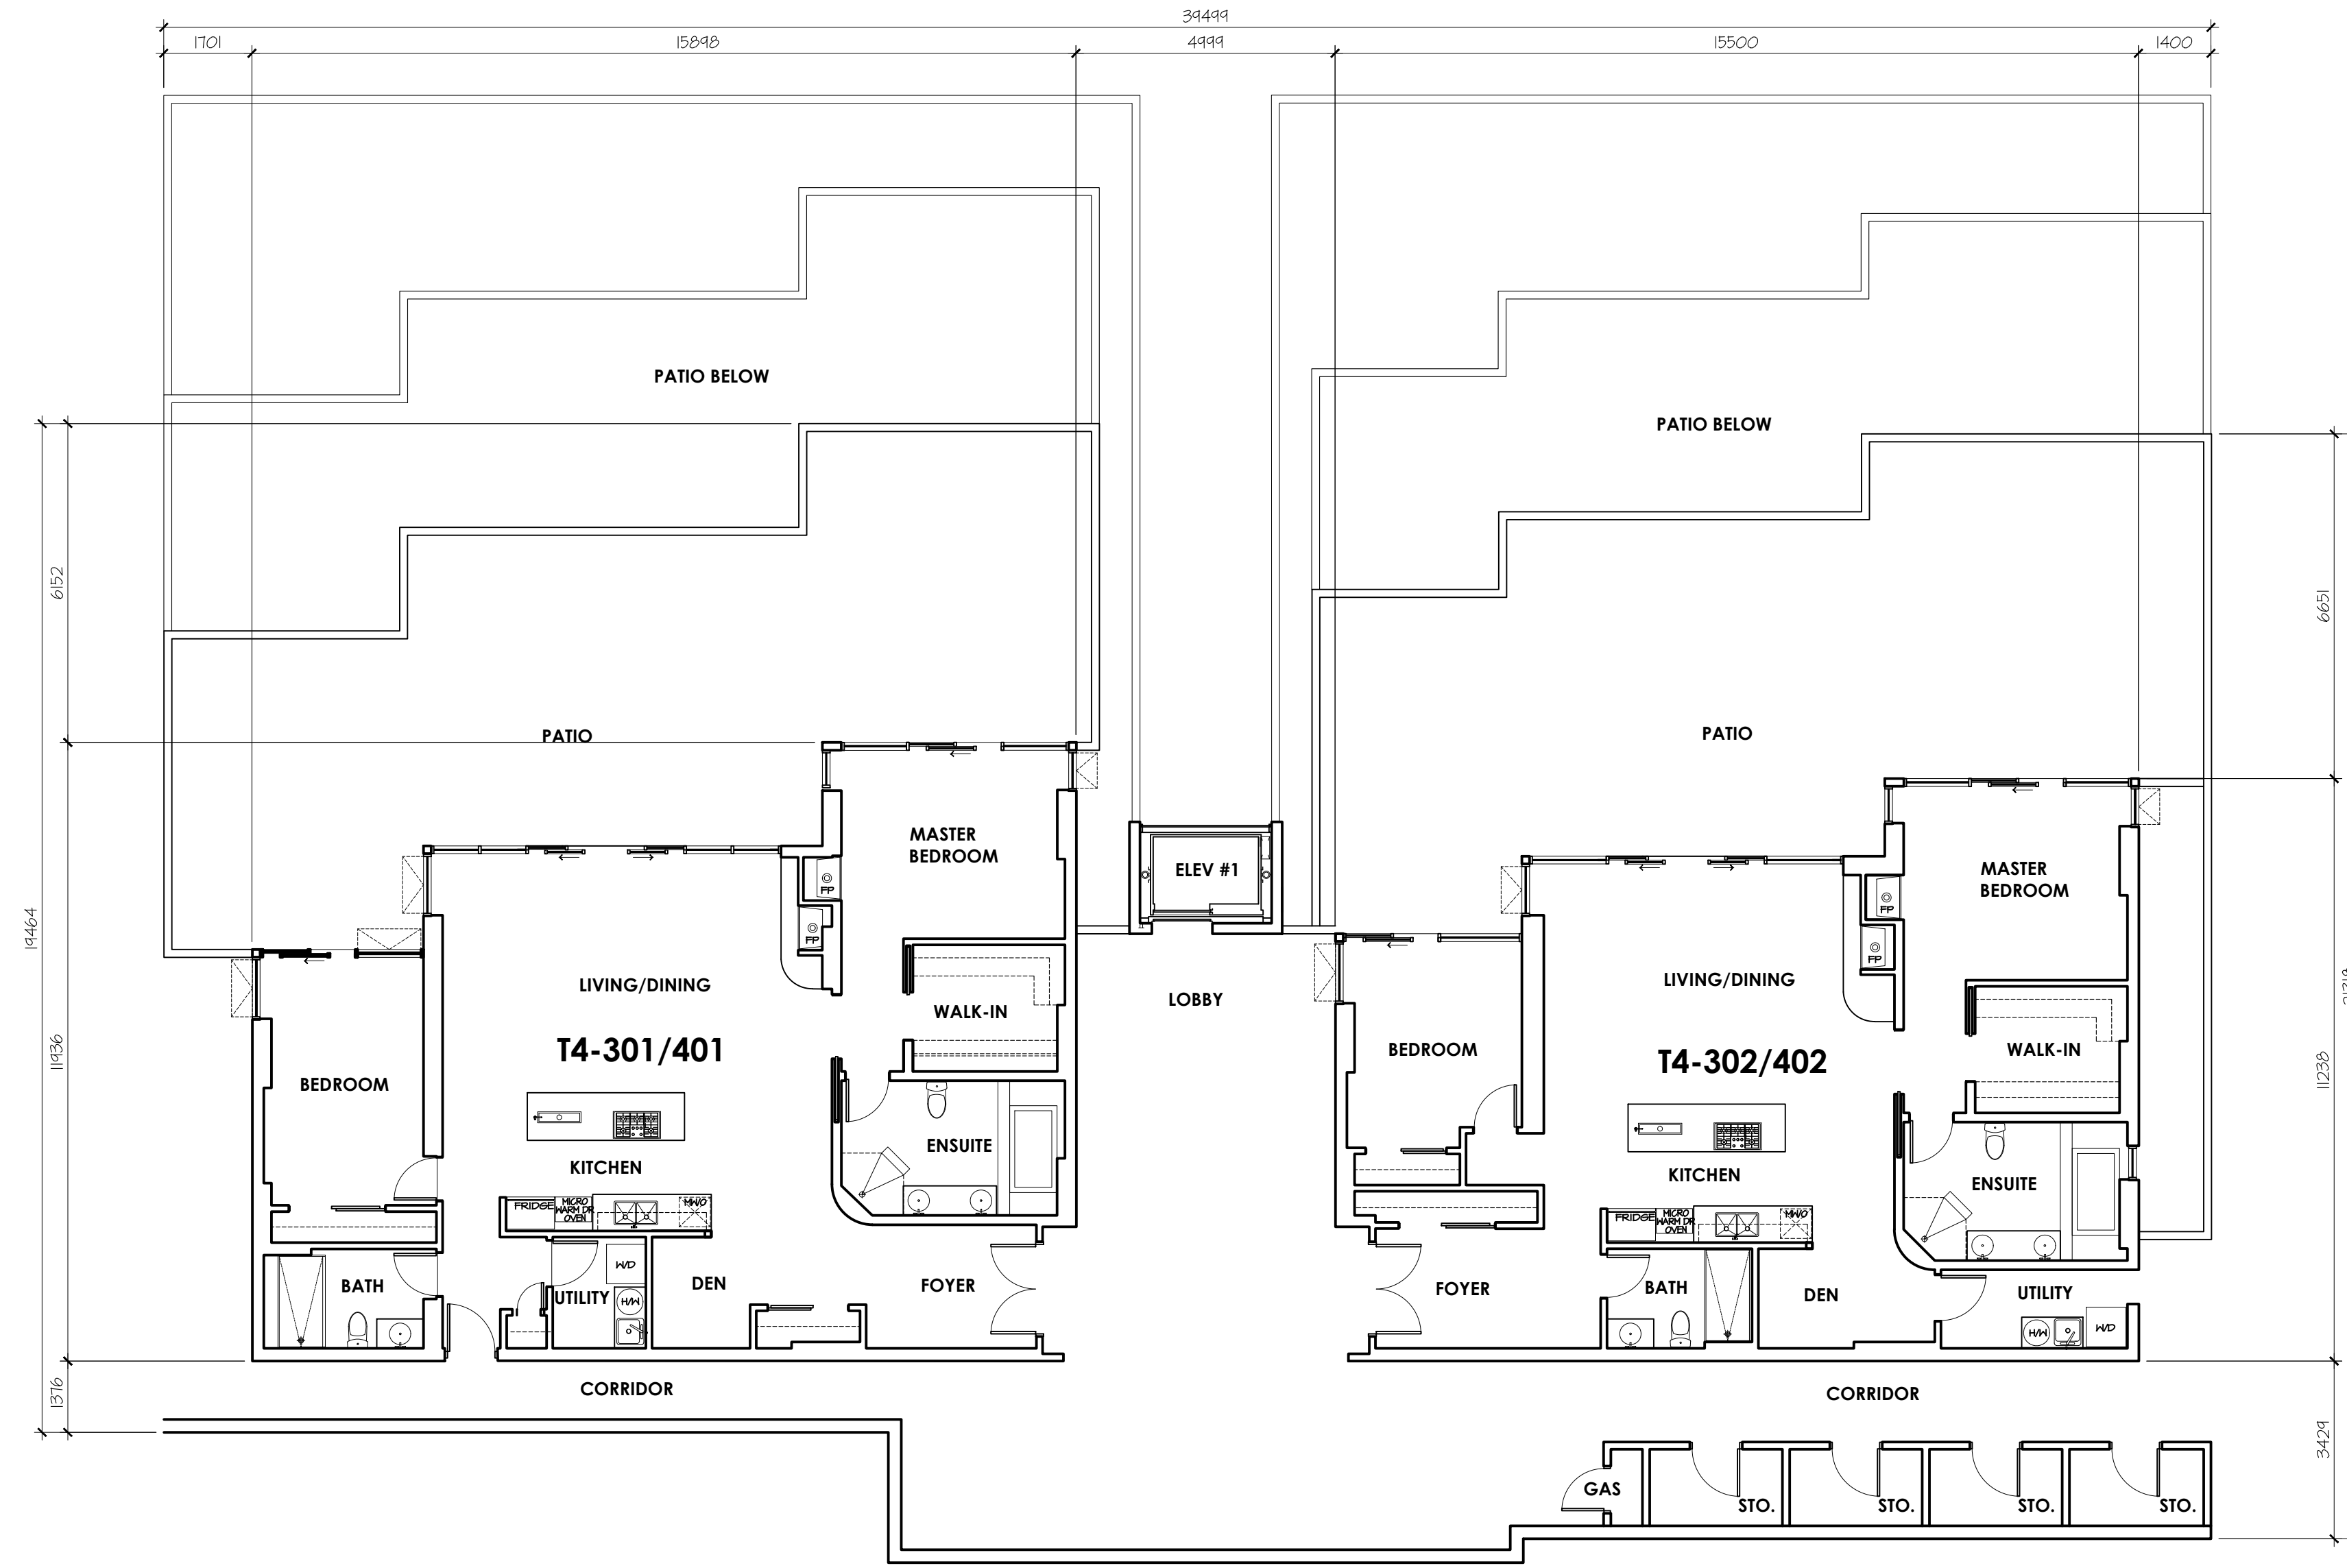

1 TYP. LEVEL 3 & 4 FLOOR PLAN
 A4-203 SCALE 1:100m

REVISIONS

PROJECT NAME

diamonds
 on lake okanagan
 okanagan lake, british columbia

CLIENT
 DIAMONDS LAKE
 OKANAGAN HOLDINGS
 CORP.
 EDMONTON, ALBERTA

TYP. LEVEL 3 & 4
 FLOOR PLAN

TERRACE 4


SCALE: -
 DATE: -
 DRAWN BY: -
 CHECK BY: -
 FILE NAME: -
 PROJ. No.: 21-01

THESE DRAWINGS AND DESIGN ARE THE EXCLUSIVE PROPERTY OF THE ARCHITECT AND MAY NOT BE REPRODUCED IN ANY WAY OR FORM WITHOUT THE DIRECT WRITTEN PERMISSION OF THE ARCHITECT.
 ALL WORK MUST COMPLY WITH THE MOST RECENT EDITION OF THE APPLICABLE BUILDING CODE, AND ANY OTHER GOVERNING AUTHORITIES.
 DO NOT SCALE THIS DRAWING.
 VERIFY ALL DIMENSIONS, DATINGS AND LEVELS PRIOR TO COMMENCEMENT OF WORK. REPORT ANY DISCREPANCIES OR OMISSIONS TO THE ARCHITECT IMMEDIATELY.

CONSULTANT

REVISIONS

PROJECT NAME

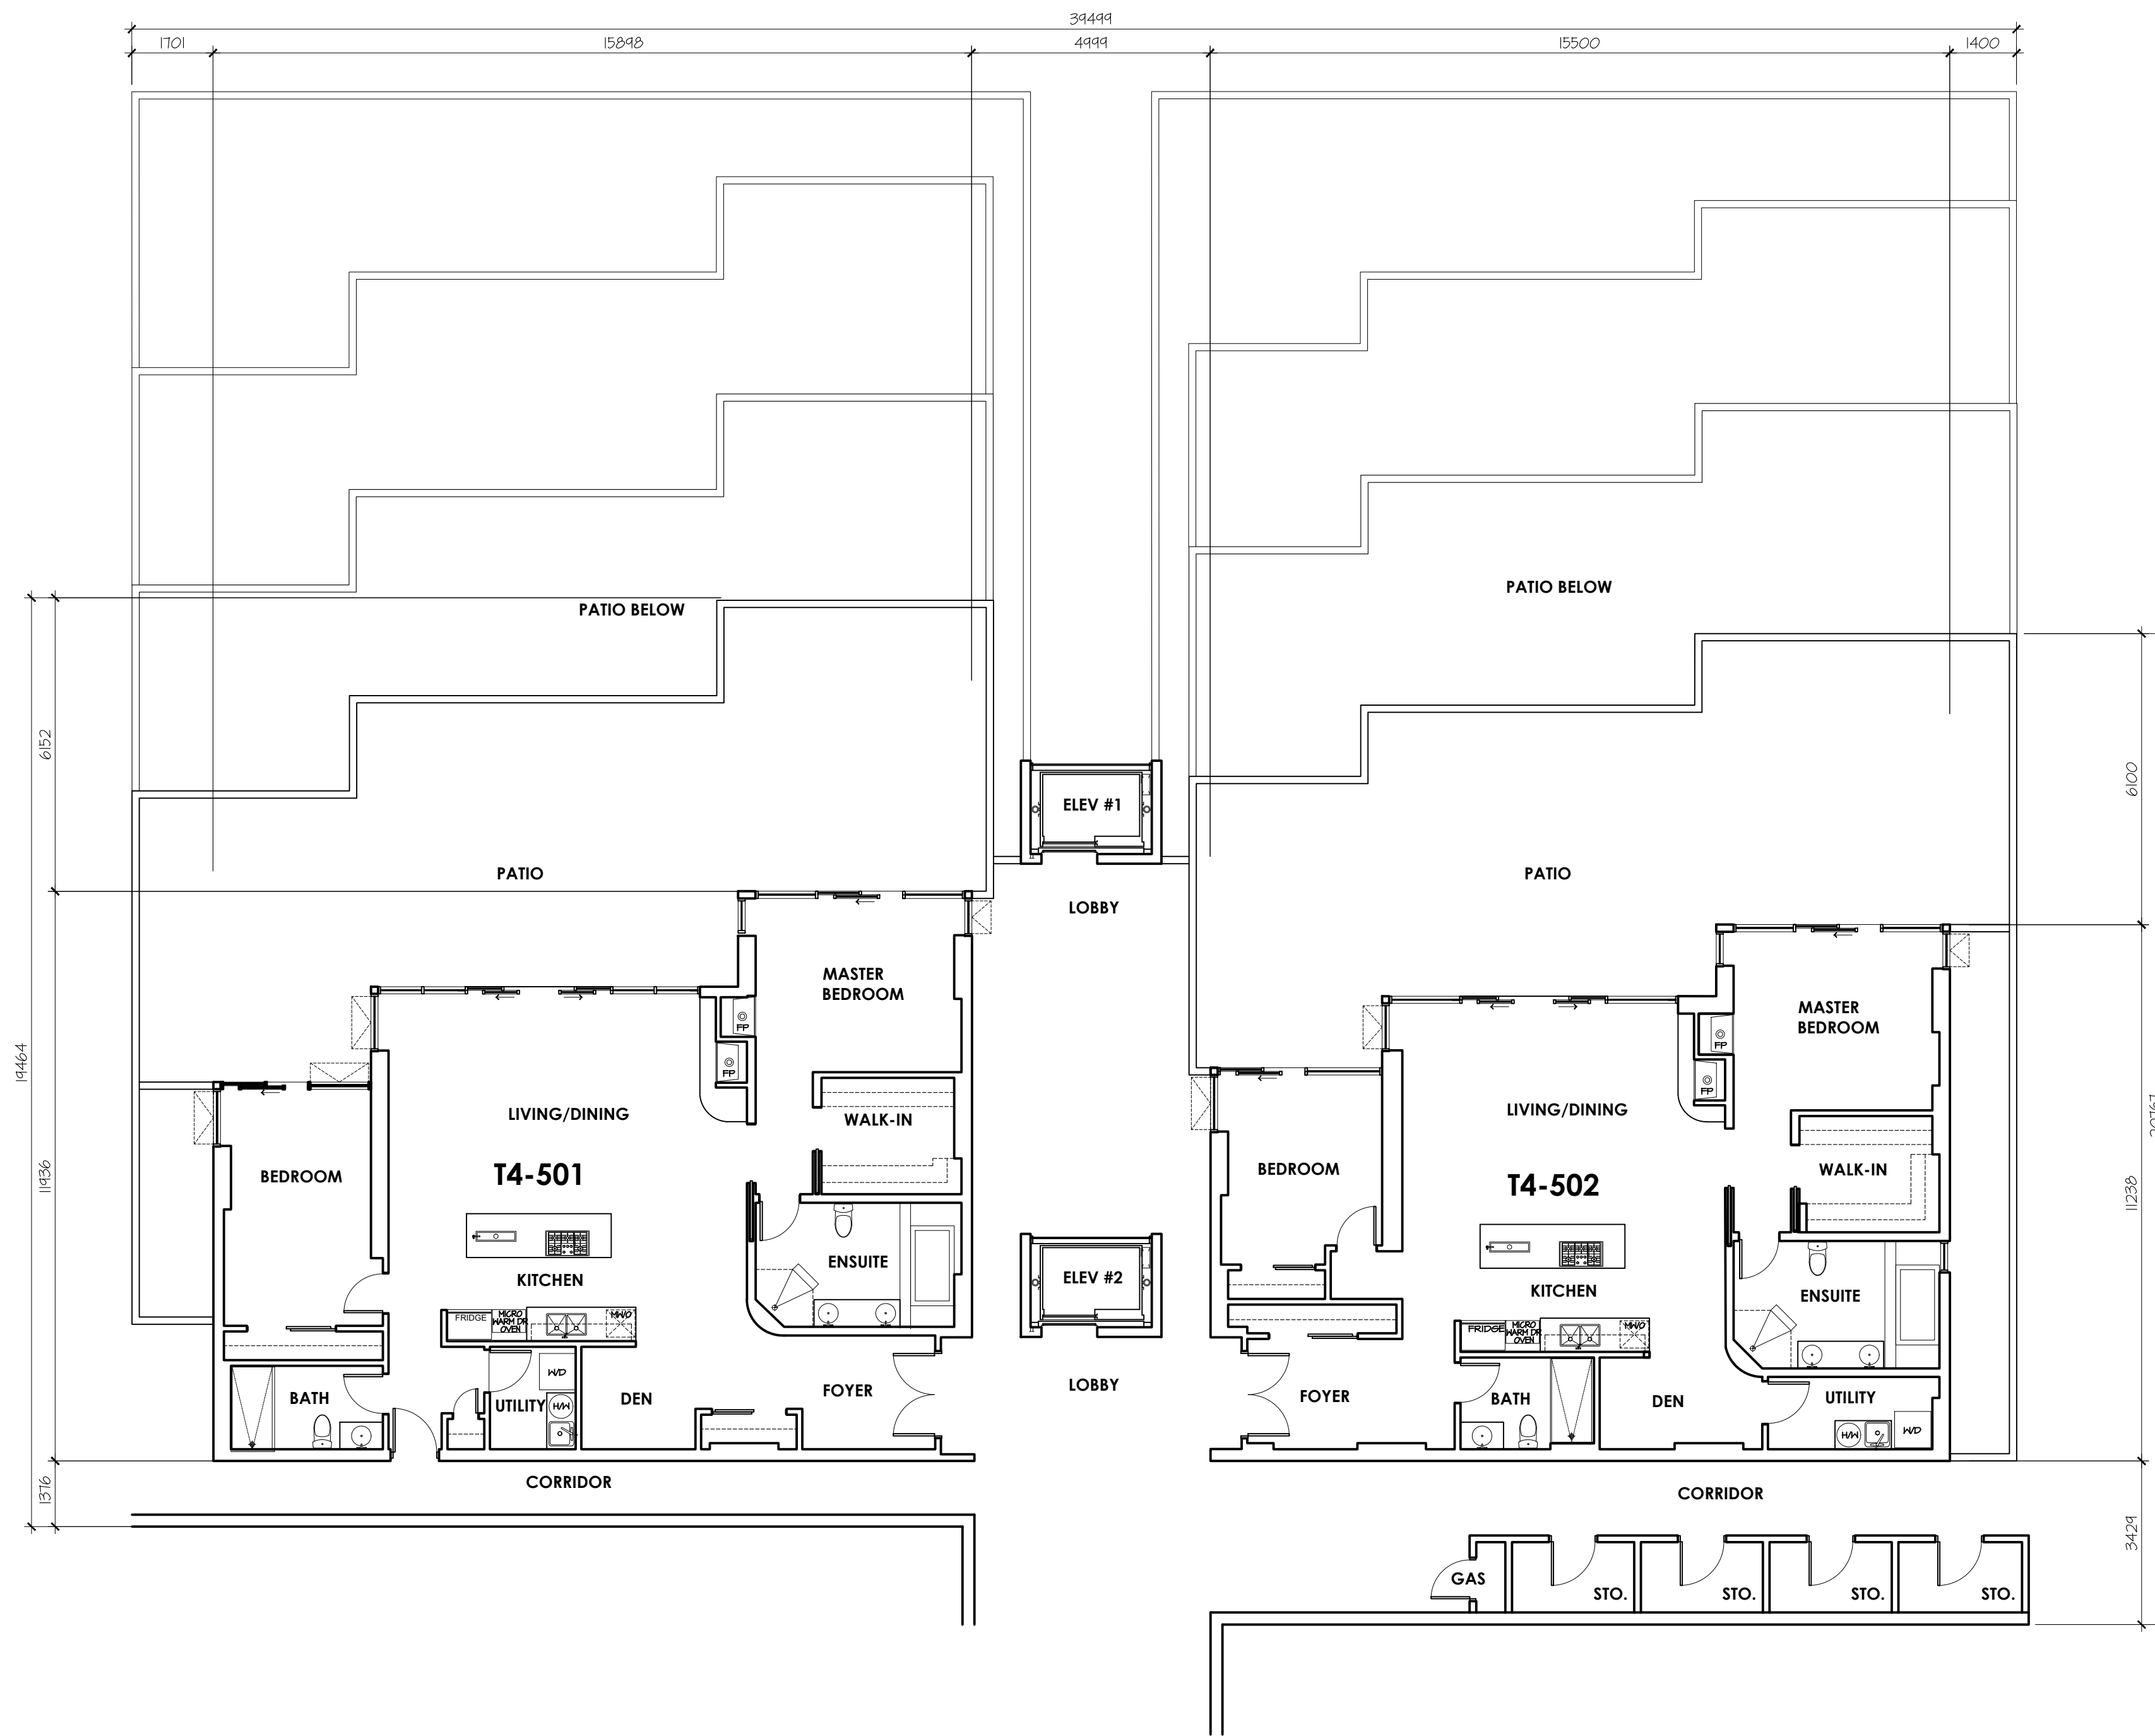

1
A4-204 LEVEL 5 FLOOR PLAN
 SCALE 1:100m


diamonds
 on lake okanagan
 okanagan lake, british columbia

CLIENT
 DIAMONDS LAKE
 OKANAGAN HOLDINGS
 CORP.
 EDMONTON, ALBERTA

LEVEL 5 FLOOR PLAN

TERRACE 4

SCALE: -
 DATE: -
 DRAWN BY: -
 CHECK BY: -
 FILE NAME: -
 PROJ. No.: 21-01

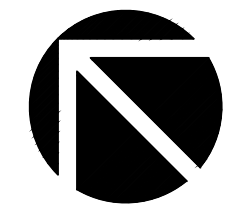

A4-204 | **1**
 DWG. NO.:

THESE DRAWINGS AND DESIGN ARE THE EXCLUSIVE PROPERTY OF THE ARCHITECT AND MAY NOT BE REPRODUCED IN ANY WAY OR FORM WITHOUT THE DIRECT WRITTEN PERMISSION OF THE ARCHITECT.
 ALL WORK MUST COMPLY WITH THE MOST RECENT EDITION OF THE APPLICABLE BUILDING CODE, AND ANY OTHER GOVERNING AUTHORITIES.
 DO NOT SCALE THIS DRAWING.
 VERIFY ALL DIMENSIONS, DATINGS AND LEVELS PRIOR TO COMMENCEMENT OF WORK. REPORT ANY DISCREPANCIES OR OMISSIONS TO THE ARCHITECT IMMEDIATELY.

CONSULTANT

REVISIONS

PROJECT NAME



1 LEVEL 6 FLOOR PLAN
 A4-205 SCALE 1:100m

diamonds
 on lake okanagan
 okanagan lake, british columbia

CLIENT
 DIAMONDS LAKE
 OKANAGAN HOLDINGS
 CORP.
 EDMONTON, ALBERTA

LEVEL 6 FLOOR PLAN

TERRACE 4

SCALE: -
 DATE: -
 DRAWN BY: -
 CHECK BY: -
 FILE NAME: -
 PROJ. No.: 21-01

THESE DRAWINGS AND DESIGN ARE THE EXCLUSIVE PROPERTY OF THE ARCHITECT AND MAY NOT BE REPRODUCED IN ANY WAY OR FORM WITHOUT THE DIRECT WRITTEN PERMISSION OF THE ARCHITECT.
 ALL WORK MUST COMPLY WITH THE MOST RECENT EDITION OF THE APPLICABLE BUILDING CODE, AND ANY OTHER GOVERNING AUTHORITIES.
 DO NOT SCALE THIS DRAWING.
 VERIFY ALL DIMENSIONS, DATINGS AND LEVELS PRIOR TO COMMENCEMENT OF WORK. REPORT ANY DISCREPANCIES OR OMISSIONS TO THE ARCHITECT IMMEDIATELY.
 CONSULTANT

REVISIONS

PROJECT NAME



1 LEVEL 7 FLOOR PLAN
 A4-206 SCALE 1:100m


diamonds
 on lake okanagan
 okanagan lake, british columbia

CLIENT
 DIAMONDS LAKE
 OKANAGAN HOLDINGS
 CORP.
 EDMONTON, ALBERTA

LEVEL 7 FLOOR PLAN

TERRACE 4

SCALE: -
 DATE: -
 DRAWN BY: -
 CHECK BY: -
 FILE NAME: -
 PROJ. No.: 21-01

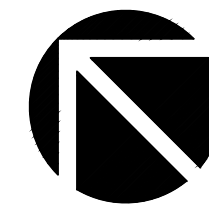
 **A4-206** | **1**
 DWG. NO.:

THESE DRAWINGS AND DESIGN ARE THE EXCLUSIVE PROPERTY OF THE ARCHITECT AND MAY NOT BE REPRODUCED IN ANY WAY OR FORM WITHOUT THE DIRECT WRITTEN PERMISSION OF THE ARCHITECT.
 ALL WORK MUST COMPLY WITH THE MOST RECENT EDITION OF THE APPLICABLE BUILDING CODE, AND ANY OTHER GOVERNING AUTHORITIES.
 DO NOT SCALE THIS DRAWING.
 VERIFY ALL DIMENSIONS, DATUMS AND LEVELS PRIOR TO COMMENCEMENT OF WORK. REPORT ANY DISCREPANCIES OR OMISSIONS TO THE ARCHITECT IMMEDIATELY.

CONSULTANT

REVISIONS

PROJECT NAME

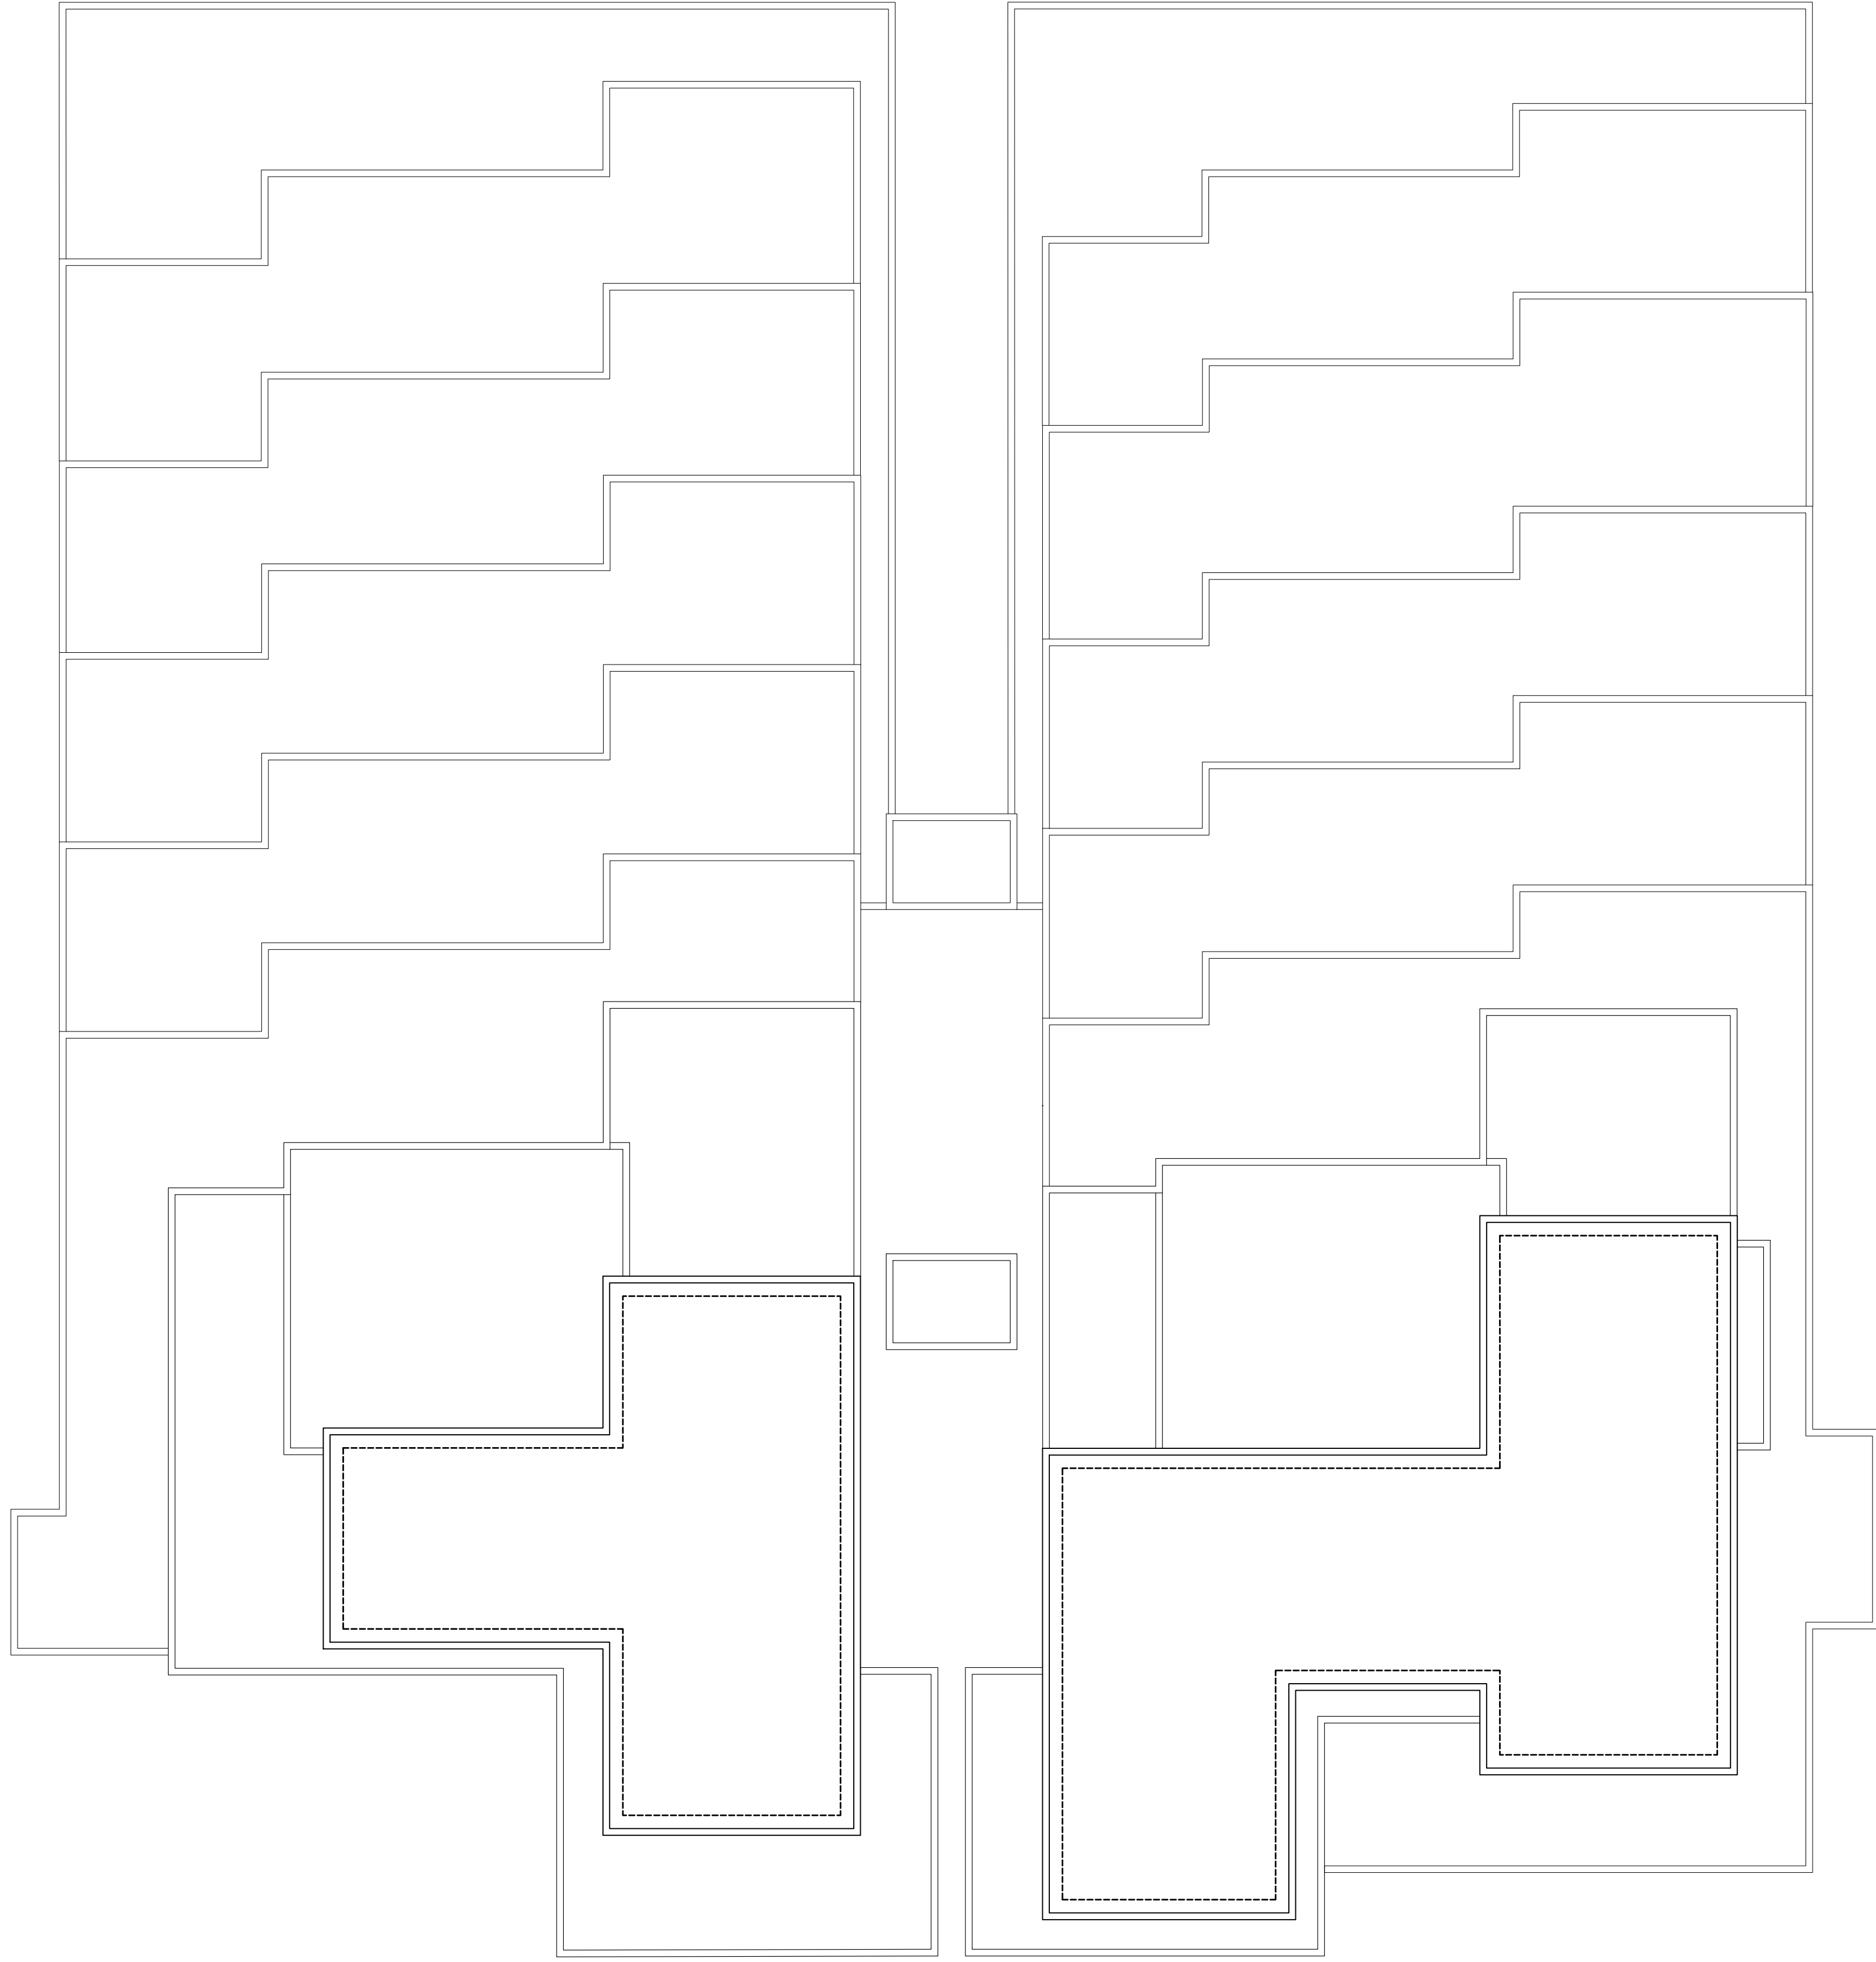

1 ROOF PLAN
 A4-207 SCALE 1:100m


diamonds
 on lake okanagan
 okanagan lake, british columbia

CLIENT
 DIAMONDS LAKE
 OKANAGAN HOLDINGS
 CORP.
 EDMONTON, ALBERTA

ROOF PLAN

TERRACE 4

SCALE: -
 DATE: -
 DRAWN BY: -
 CHECK BY: -
 FILE NAME: -
 PROJ. No.: 21-01

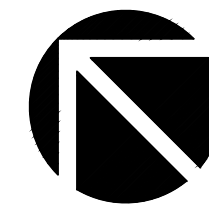 **A4-207** | **1**
 DWG. NO.:


THESE DRAWINGS AND DESIGN ARE THE EXCLUSIVE PROPERTY OF THE ARCHITECT AND MAY NOT BE REPRODUCED IN ANY WAY OR FORM WITHOUT THE DIRECT WRITTEN PERMISSION OF THE ARCHITECT.
 ALL WORK MUST COMPLY WITH THE MOST RECENT EDITION OF THE APPLICABLE BUILDING CODE, AND ANY OTHER GOVERNING AUTHORITIES.
 DO NOT SCALE THIS DRAWING.
 VERIFY ALL DIMENSIONS, DATINGS AND LEVELS PRIOR TO COMMENCEMENT OF WORK. REPORT ANY DISCREPANCIES OR OMISSIONS TO THE ARCHITECT IMMEDIATELY.
 CONSULTANT

REVISIONS

PROJECT NAME



1 EAST ELEVATION
 SCALE 1:100m
 A4-301

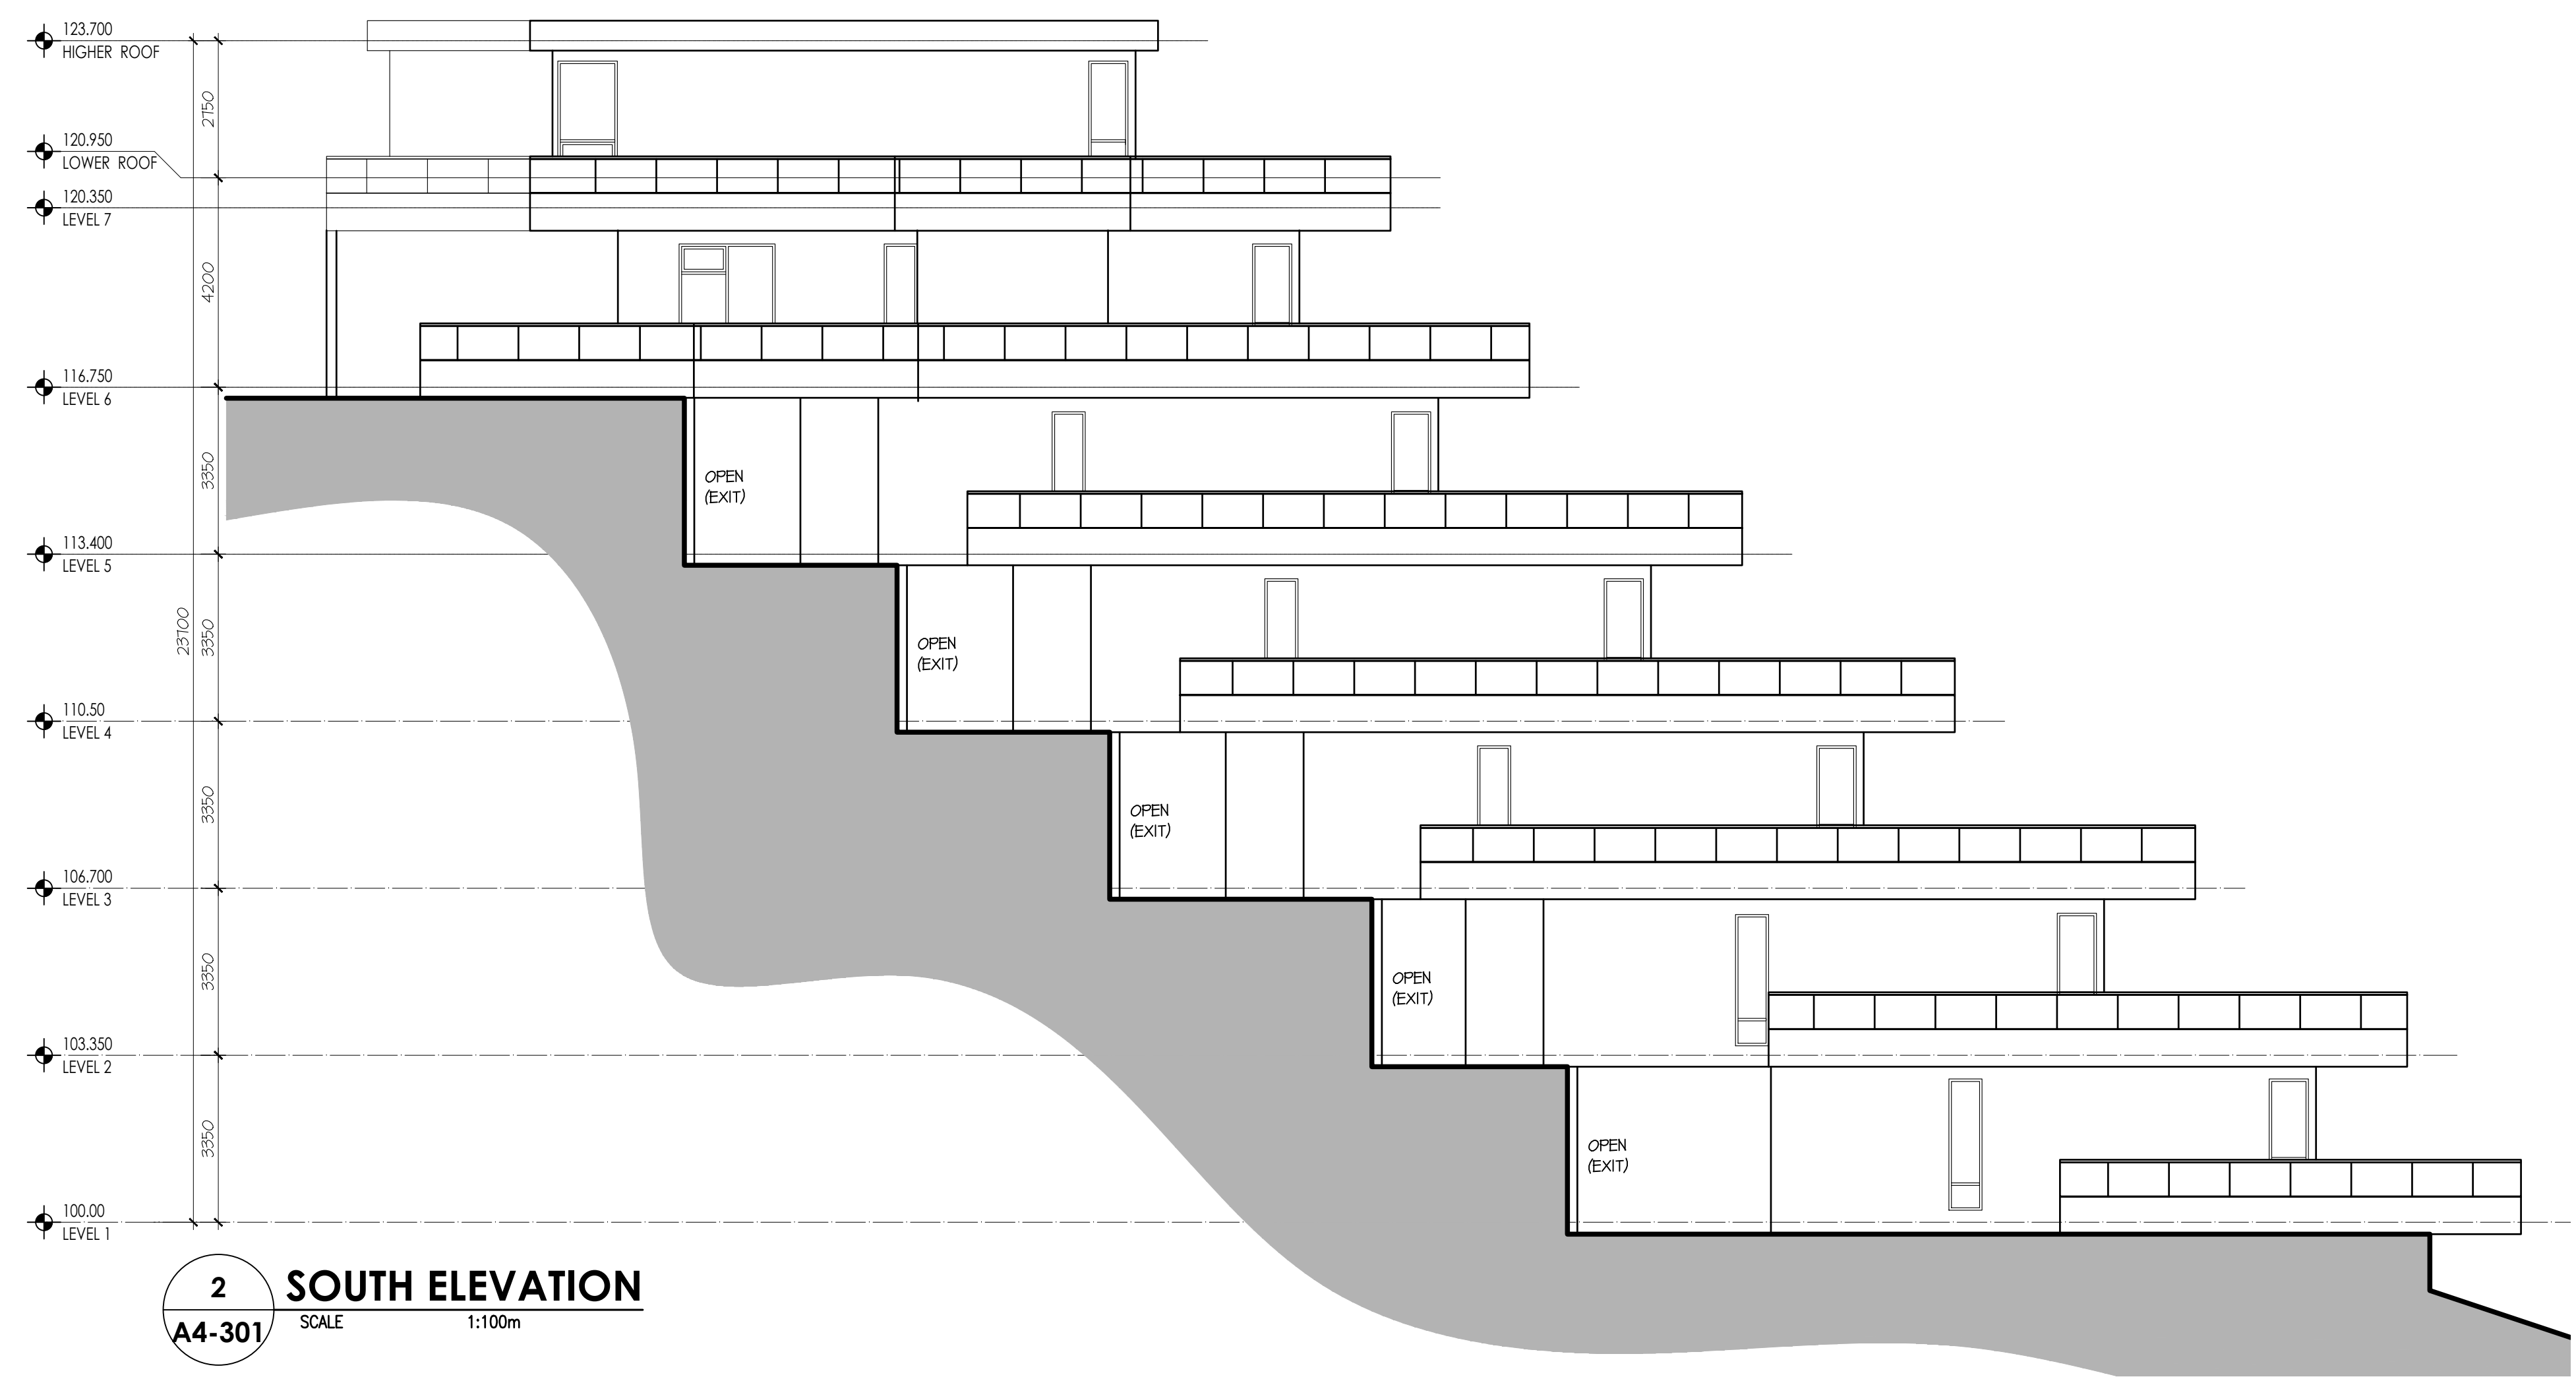

2 SOUTH ELEVATION
 SCALE 1:100m
 A4-301

diamonds
 on lake okanagan
 okanagan lake, british columbia

CLIENT
 DIAMONDS LAKE
 OKANAGAN HOLDINGS
 CORP.
 EDMONTON, ALBERTA


EAST ELEVATION

TERRACE 4

SCALE: -
 DATE: -
 DRAWN BY: -
 CHECK BY: -
 FILE NAME: -
 PROJ. No.: 21-01

A4-301 | 1
 DWG. No.:

THESE DRAWINGS AND DESIGN ARE THE EXCLUSIVE PROPERTY OF THE ARCHITECT AND MAY NOT BE REPRODUCED IN ANY WAY OR FORM WITHOUT THE DIRECT WRITTEN PERMISSION OF THE ARCHITECT.
 ALL WORK MUST COMPLY WITH THE MOST RECENT EDITION OF THE APPLICABLE BUILDING CODE, AND ANY OTHER GOVERNING AUTHORITIES.
 DO NOT SCALE THIS DRAWING.
 VERIFY ALL DIMENSIONS, DATINGS AND LEVELS PRIOR TO COMMENCEMENT OF WORK. REPORT ANY DISCREPANCIES OR OMISSIONS TO THE ARCHITECT IMMEDIATELY.
 CONSULTANT

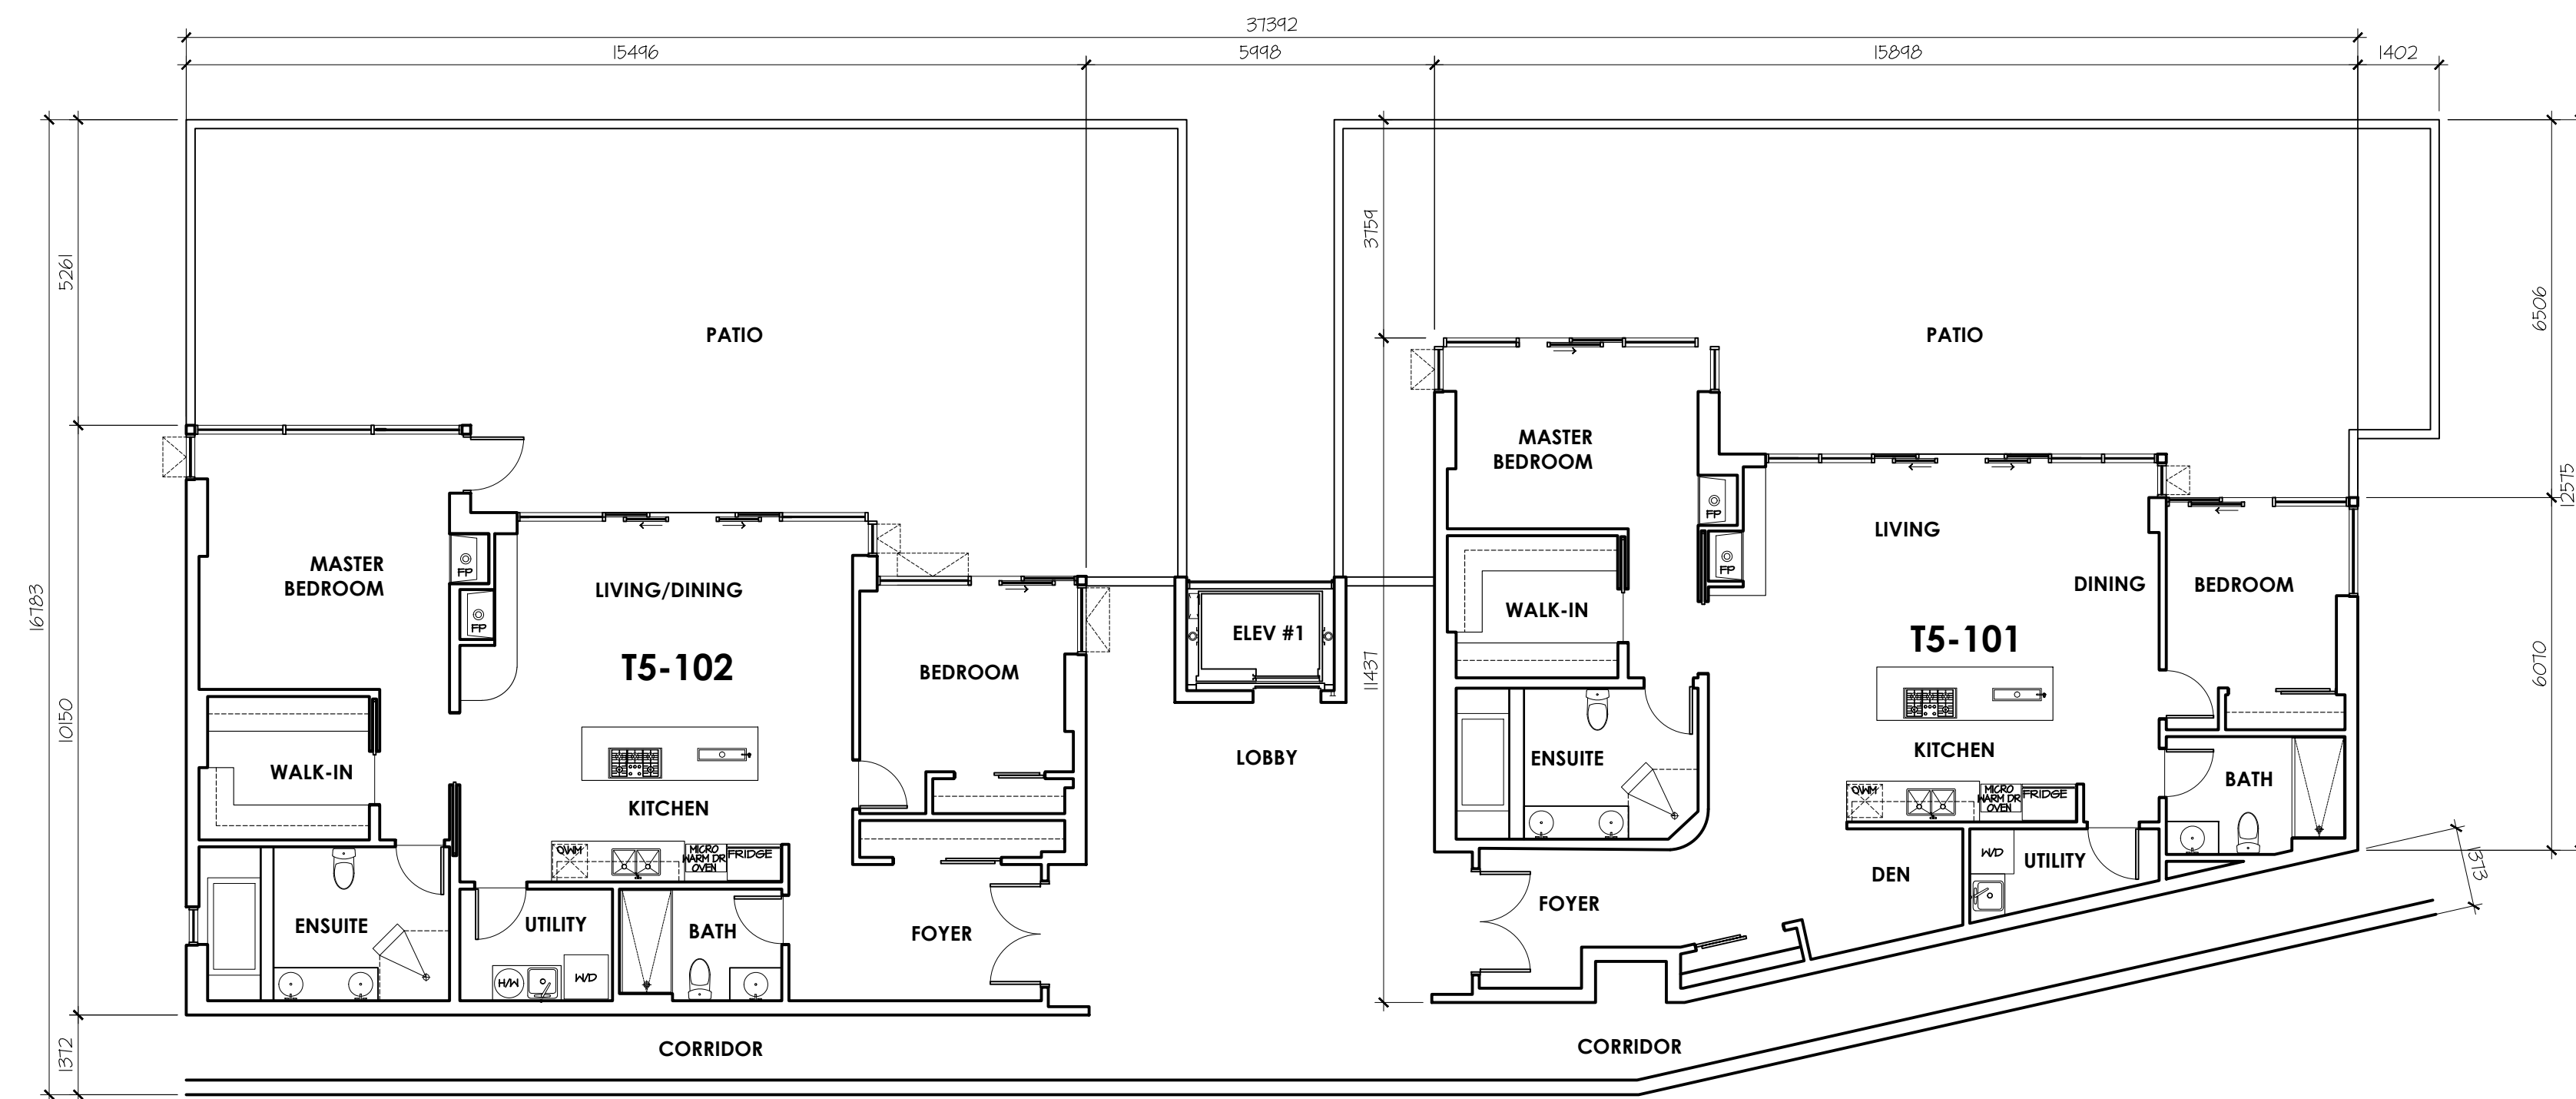

1 LEVEL 1 FLOOR PLAN
 A5-201 SCALE 1:100m

REVISIONS

PROJECT NAME


diamonds
 on lake okanagan
 okanagan lake, british columbia

CLIENT
 DIAMONDS LAKE
 OKANAGAN HOLDINGS
 CORP.
 EDMONTON, ALBERTA

LEVEL 1 FLOOR PLAN


TERRACE 5

SCALE: -
 DATE: -
 DRAWN BY: -
 CHECK BY: -
 FILE NAME: -
 PROJ. No.: 21-01

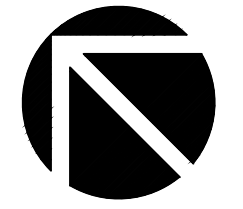

A5-201 | 1
 DWG. NO.

THESE DRAWINGS AND DESIGN ARE THE EXCLUSIVE PROPERTY OF THE ARCHITECT AND MAY NOT BE REPRODUCED IN ANY WAY OR FORM WITHOUT THE DIRECT WRITTEN PERMISSION OF THE ARCHITECT.
 ALL WORK MUST COMPLY WITH THE MOST RECENT EDITION OF THE APPLICABLE BUILDING CODE, AND ANY OTHER GOVERNING AUTHORITIES.
 DO NOT SCALE THIS DRAWING.
 VERIFY ALL DIMENSIONS, DATINGS AND LEVELS PRIOR TO COMMENCEMENT OF WORK. REPORT ANY DISCREPANCIES OR OMISSIONS TO THE ARCHITECT IMMEDIATELY.
 CONSULTANT

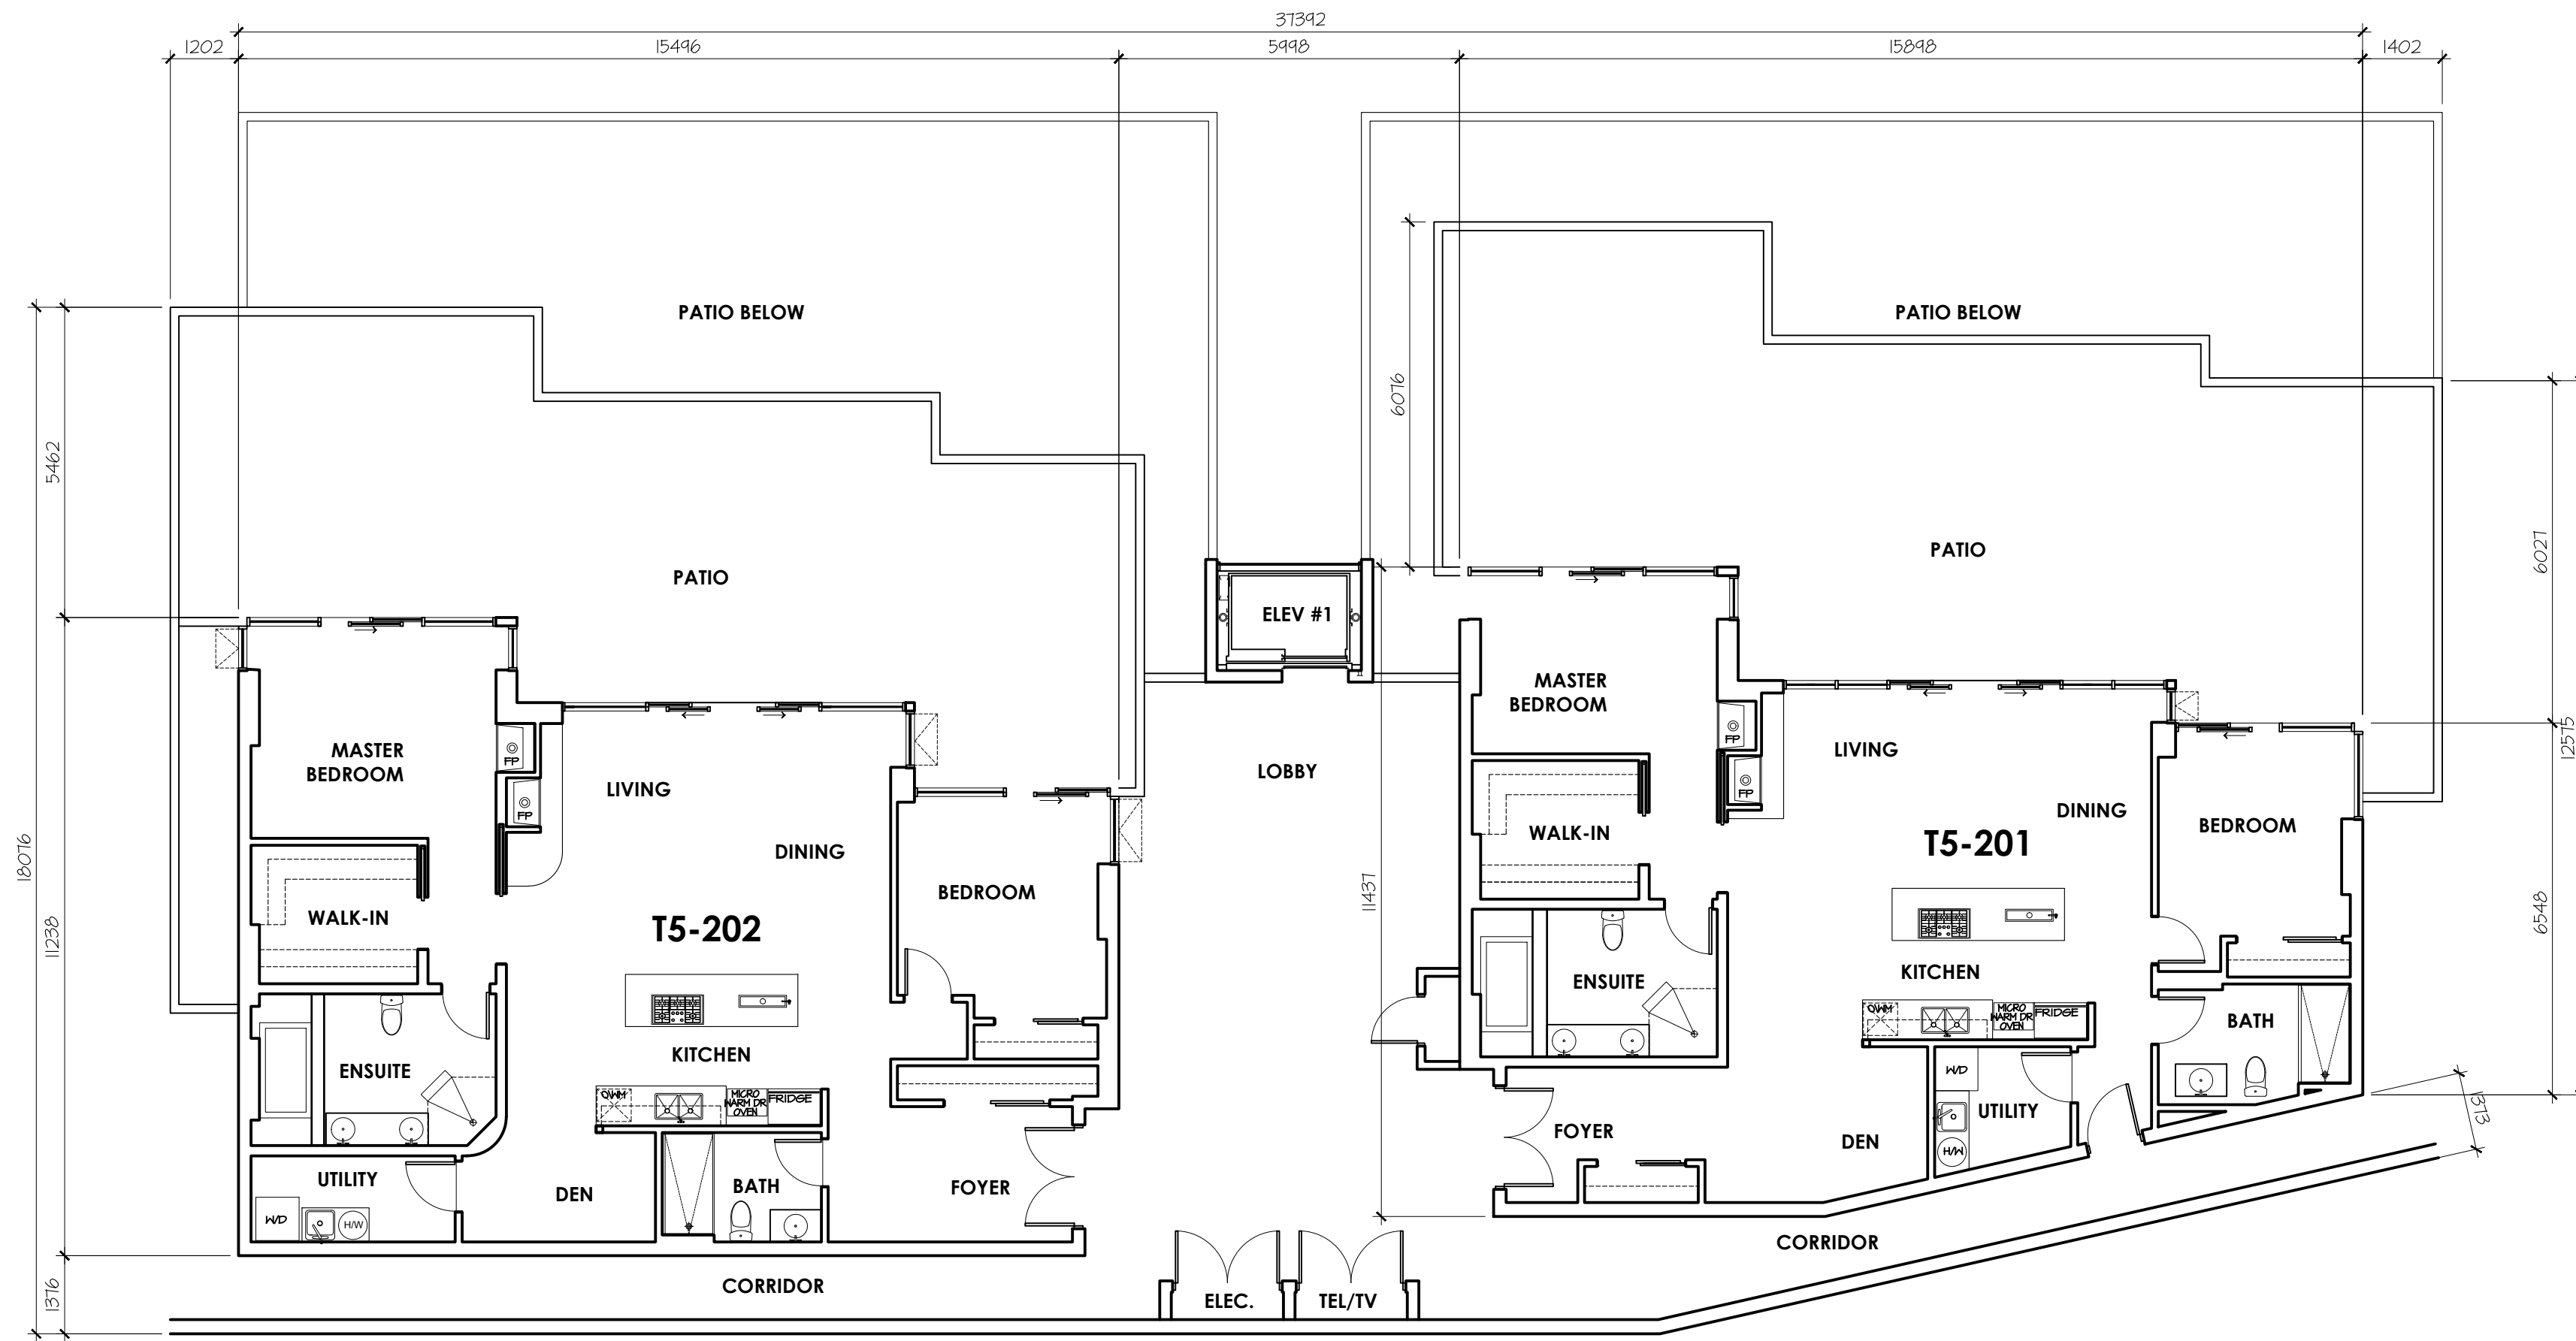

1 LEVEL 2 FLOOR PLAN
 SCALE 1:100m
 A5-202

REVISIONS

PROJECT NAME


diamonds
 on lake okanagan
 okanagan lake, british columbia

CLIENT
 DIAMONDS LAKE
 OKANAGAN HOLDINGS
 CORP.
 EDMONTON, ALBERTA

LEVEL 2 FLOOR PLAN


TERRACE 5

SCALE: -
 DATE: -
 DRAWN BY: -
 CHECK BY: -
 FILE NAME: -
 PROJ. No.: 21-01

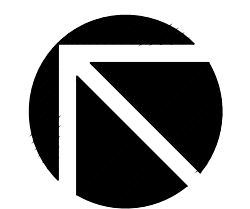

A5-202 1
 DWG. NO.

THESE DRAWINGS AND DESIGN ARE THE EXCLUSIVE PROPERTY OF THE ARCHITECT AND MAY NOT BE REPRODUCED IN ANY WAY OR FORM WITHOUT THE DIRECT WRITTEN PERMISSION OF THE ARCHITECT.
 ALL WORK MUST COMPLY WITH THE MOST RECENT EDITION OF THE APPLICABLE BUILDING CODE, AND ANY OTHER GOVERNING AUTHORITIES.
 DO NOT SCALE THIS DRAWING.
 VERIFY ALL DIMENSIONS, DATINGS AND LEVELS PRIOR TO COMMENCEMENT OF WORK. REPORT ANY DISCREPANCIES OR OMISSIONS TO THE ARCHITECT IMMEDIATELY.
 CONSULTANT

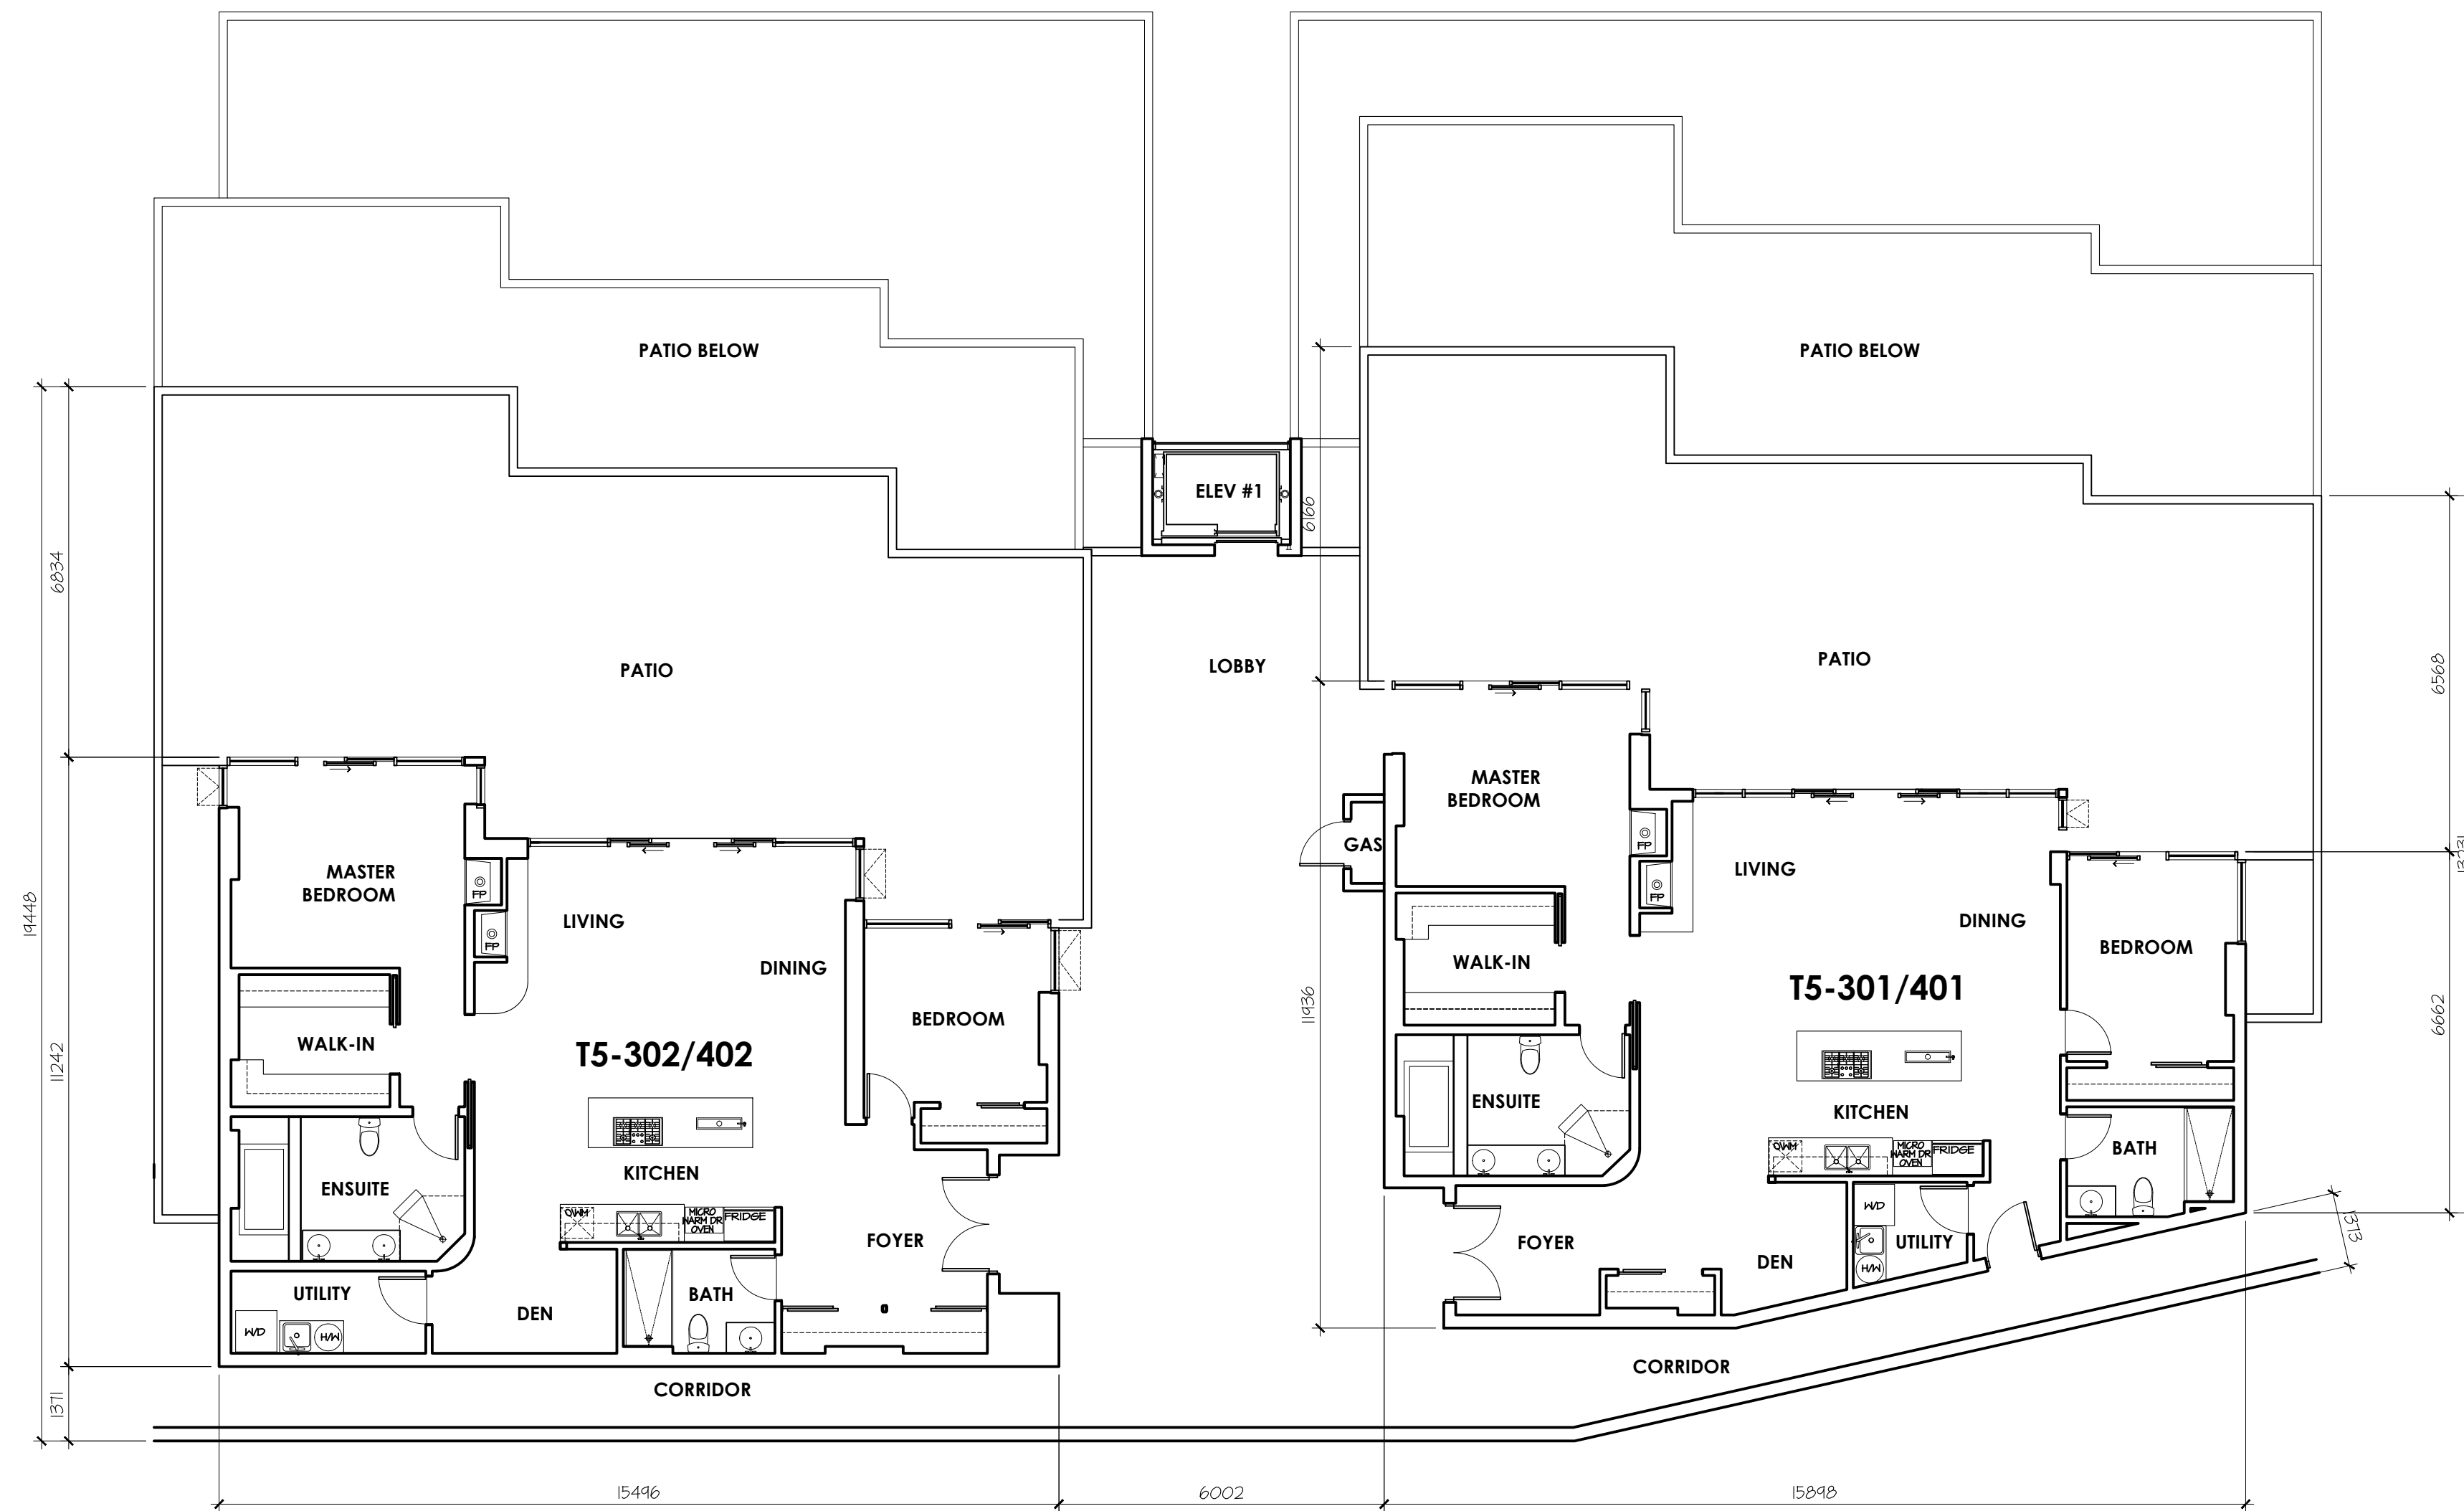

1
A5-203 SCALE 1:100m
TYP. LEVEL 3 & 4 FLOOR PLAN

REVISIONS

PROJECT NAME


diamonds
 on lake okanagan
 okanagan lake, british columbia

CLIENT
 DIAMONDS LAKE
 OKANAGAN HOLDINGS
 CORP.
 EDMONTON, ALBERTA

TYP. LEVEL 3 & 4
 FLOOR PLAN

TERRACE 5

SCALE: -
 DATE: -
 DRAWN BY: -
 CHECK BY: -
 FILE NAME: -
 PROJ. No.: 21-01

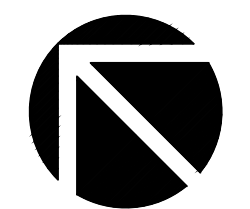


A5-203 | **1**
 DWG. NO.

THESE DRAWINGS AND DESIGN ARE THE EXCLUSIVE PROPERTY OF THE ARCHITECT AND MAY NOT BE REPRODUCED IN ANY WAY OR FORM WITHOUT THE DIRECT WRITTEN PERMISSION OF THE ARCHITECT.
 ALL WORK MUST COMPLY WITH THE MOST RECENT EDITION OF THE APPLICABLE BUILDING CODE, AND ANY OTHER GOVERNING AUTHORITIES.
 DO NOT SCALE THIS DRAWING.
 VERIFY ALL DIMENSIONS, DATINGS AND LEVELS PRIOR TO COMMENCEMENT OF WORK. REPORT ANY DISCREPANCIES OR OMISSIONS TO THE ARCHITECT IMMEDIATELY.
 CONSULTANT

REVISIONS

PROJECT NAME

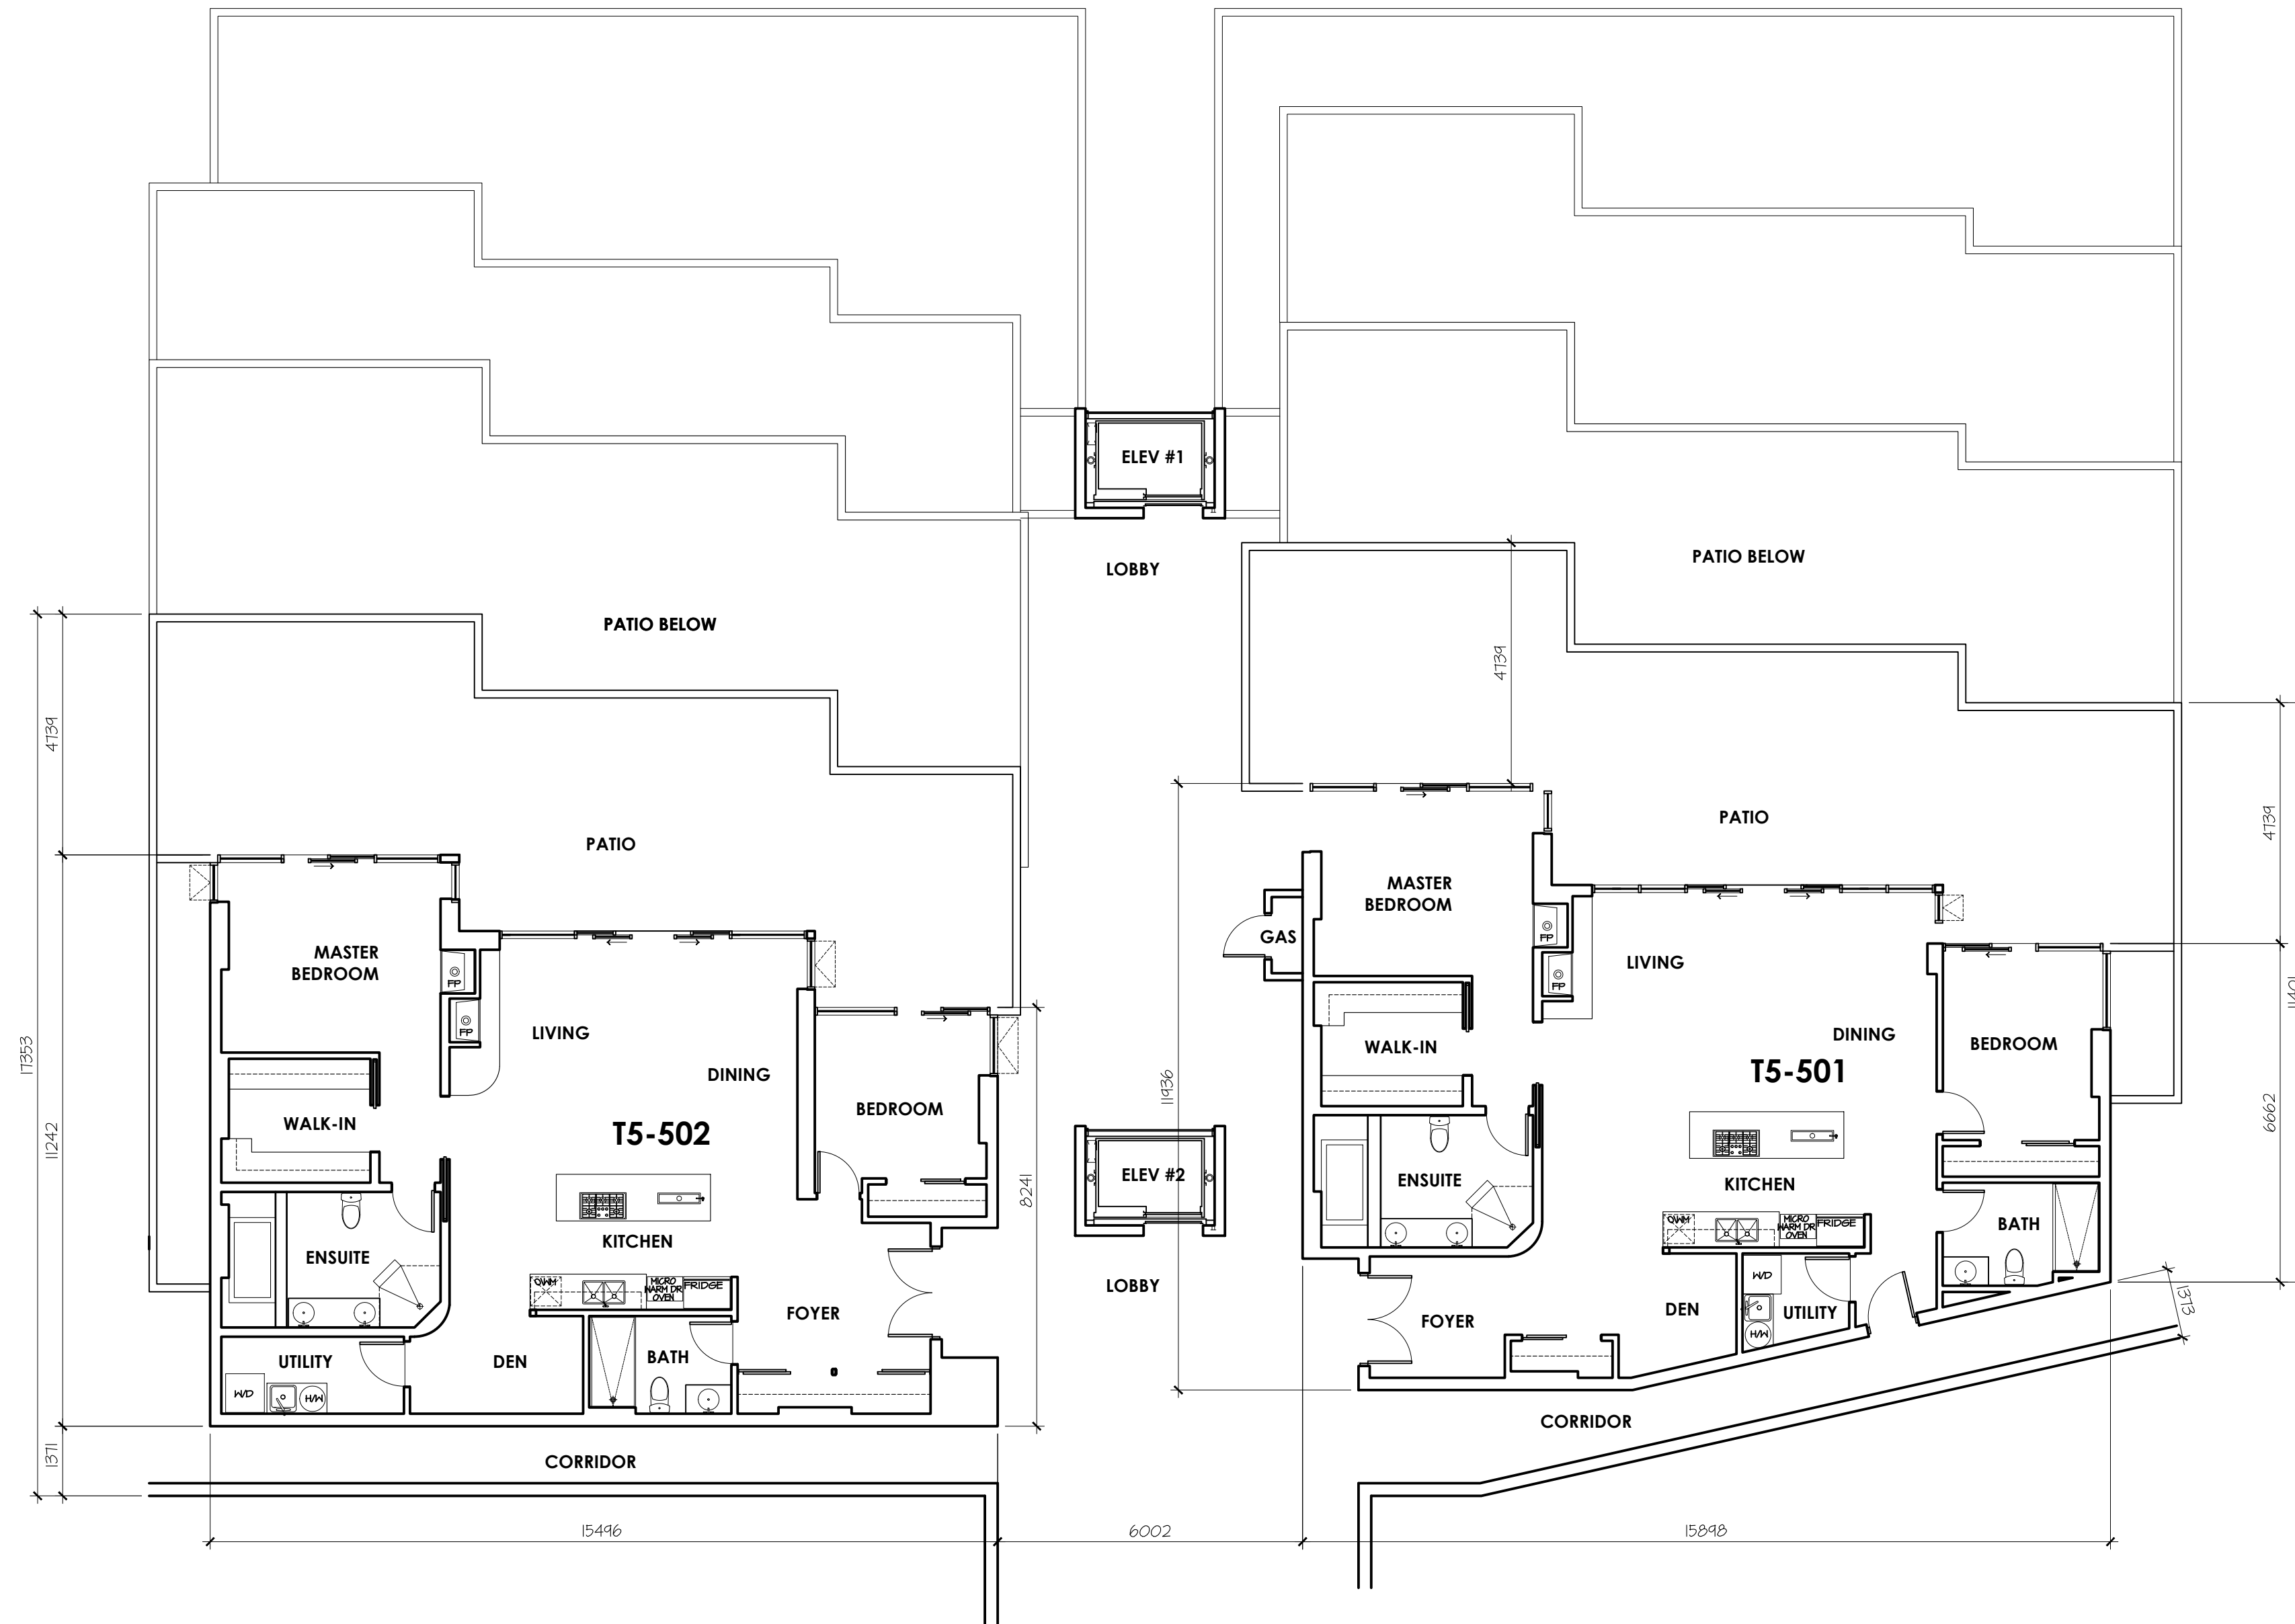

1 LEVEL 5 FLOOR PLAN
 A5-204 SCALE 1:100m


diamonds
 on lake okanagan
 okanagan lake, british columbia

CLIENT
 DIAMONDS LAKE
 OKANAGAN HOLDINGS
 CORP.
 EDMONTON, ALBERTA

LEVEL 5 FLOOR PLAN

TERRACE 5

SCALE: -
 DATE: -
 DRAWN BY: -
 CHECK BY: -
 FILE NAME: -
 PROJ. No.: 21-01

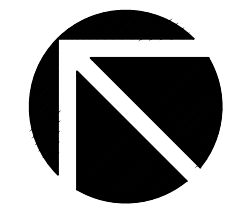

A5-204 1
 DWG. NO.

THESE DRAWINGS AND DESIGN ARE THE EXCLUSIVE PROPERTY OF THE ARCHITECT AND MAY NOT BE REPRODUCED IN ANY WAY OR FORM WITHOUT THE DIRECT WRITTEN PERMISSION OF THE ARCHITECT.
 ALL WORK MUST COMPLY WITH THE MOST RECENT EDITION OF THE APPLICABLE BUILDING CODE, AND ANY OTHER GOVERNING AUTHORITIES.
 DO NOT SCALE THIS DRAWING.
 VERIFY ALL DIMENSIONS, DATINGS AND LEVELS PRIOR TO COMMENCEMENT OF WORK. REPORT ANY DISCREPANCIES OR OMISSIONS TO THE ARCHITECT IMMEDIATELY.

CONSULTANT

REVISIONS

PROJECT NAME



1
A5-205 SCALE 1:100m
LEVEL 6 FLOOR PLAN

diamonds
 on lake okanagan
 okanagan lake, british columbia

CLIENT
 DIAMONDS LAKE
 OKANAGAN HOLDINGS
 CORP.
 EDMONTON, ALBERTA

LEVEL 6 FLOOR PLAN

TERRACE 5


SCALE: -
 DATE: -
 DRAWN BY: -
 CHECK BY: -
 FILE NAME: -
 PROJ. No.: 21-01

THESE DRAWINGS AND DESIGN ARE THE EXCLUSIVE PROPERTY OF THE ARCHITECT AND MAY NOT BE REPRODUCED IN ANY WAY OR FORM WITHOUT THE DIRECT WRITTEN PERMISSION OF THE ARCHITECT.
 ALL WORK MUST COMPLY WITH THE MOST RECENT EDITION OF THE APPLICABLE BUILDING CODE, AND ANY OTHER GOVERNING AUTHORITIES.
 DO NOT SCALE THIS DRAWING.
 VERIFY ALL DIMENSIONS, DATINGS AND LEVELS PRIOR TO COMMENCEMENT OF WORK. REPORT ANY DISCREPANCIES OR OMISSIONS TO THE ARCHITECT IMMEDIATELY.

CONSULTANT

REVISIONS

PROJECT NAME

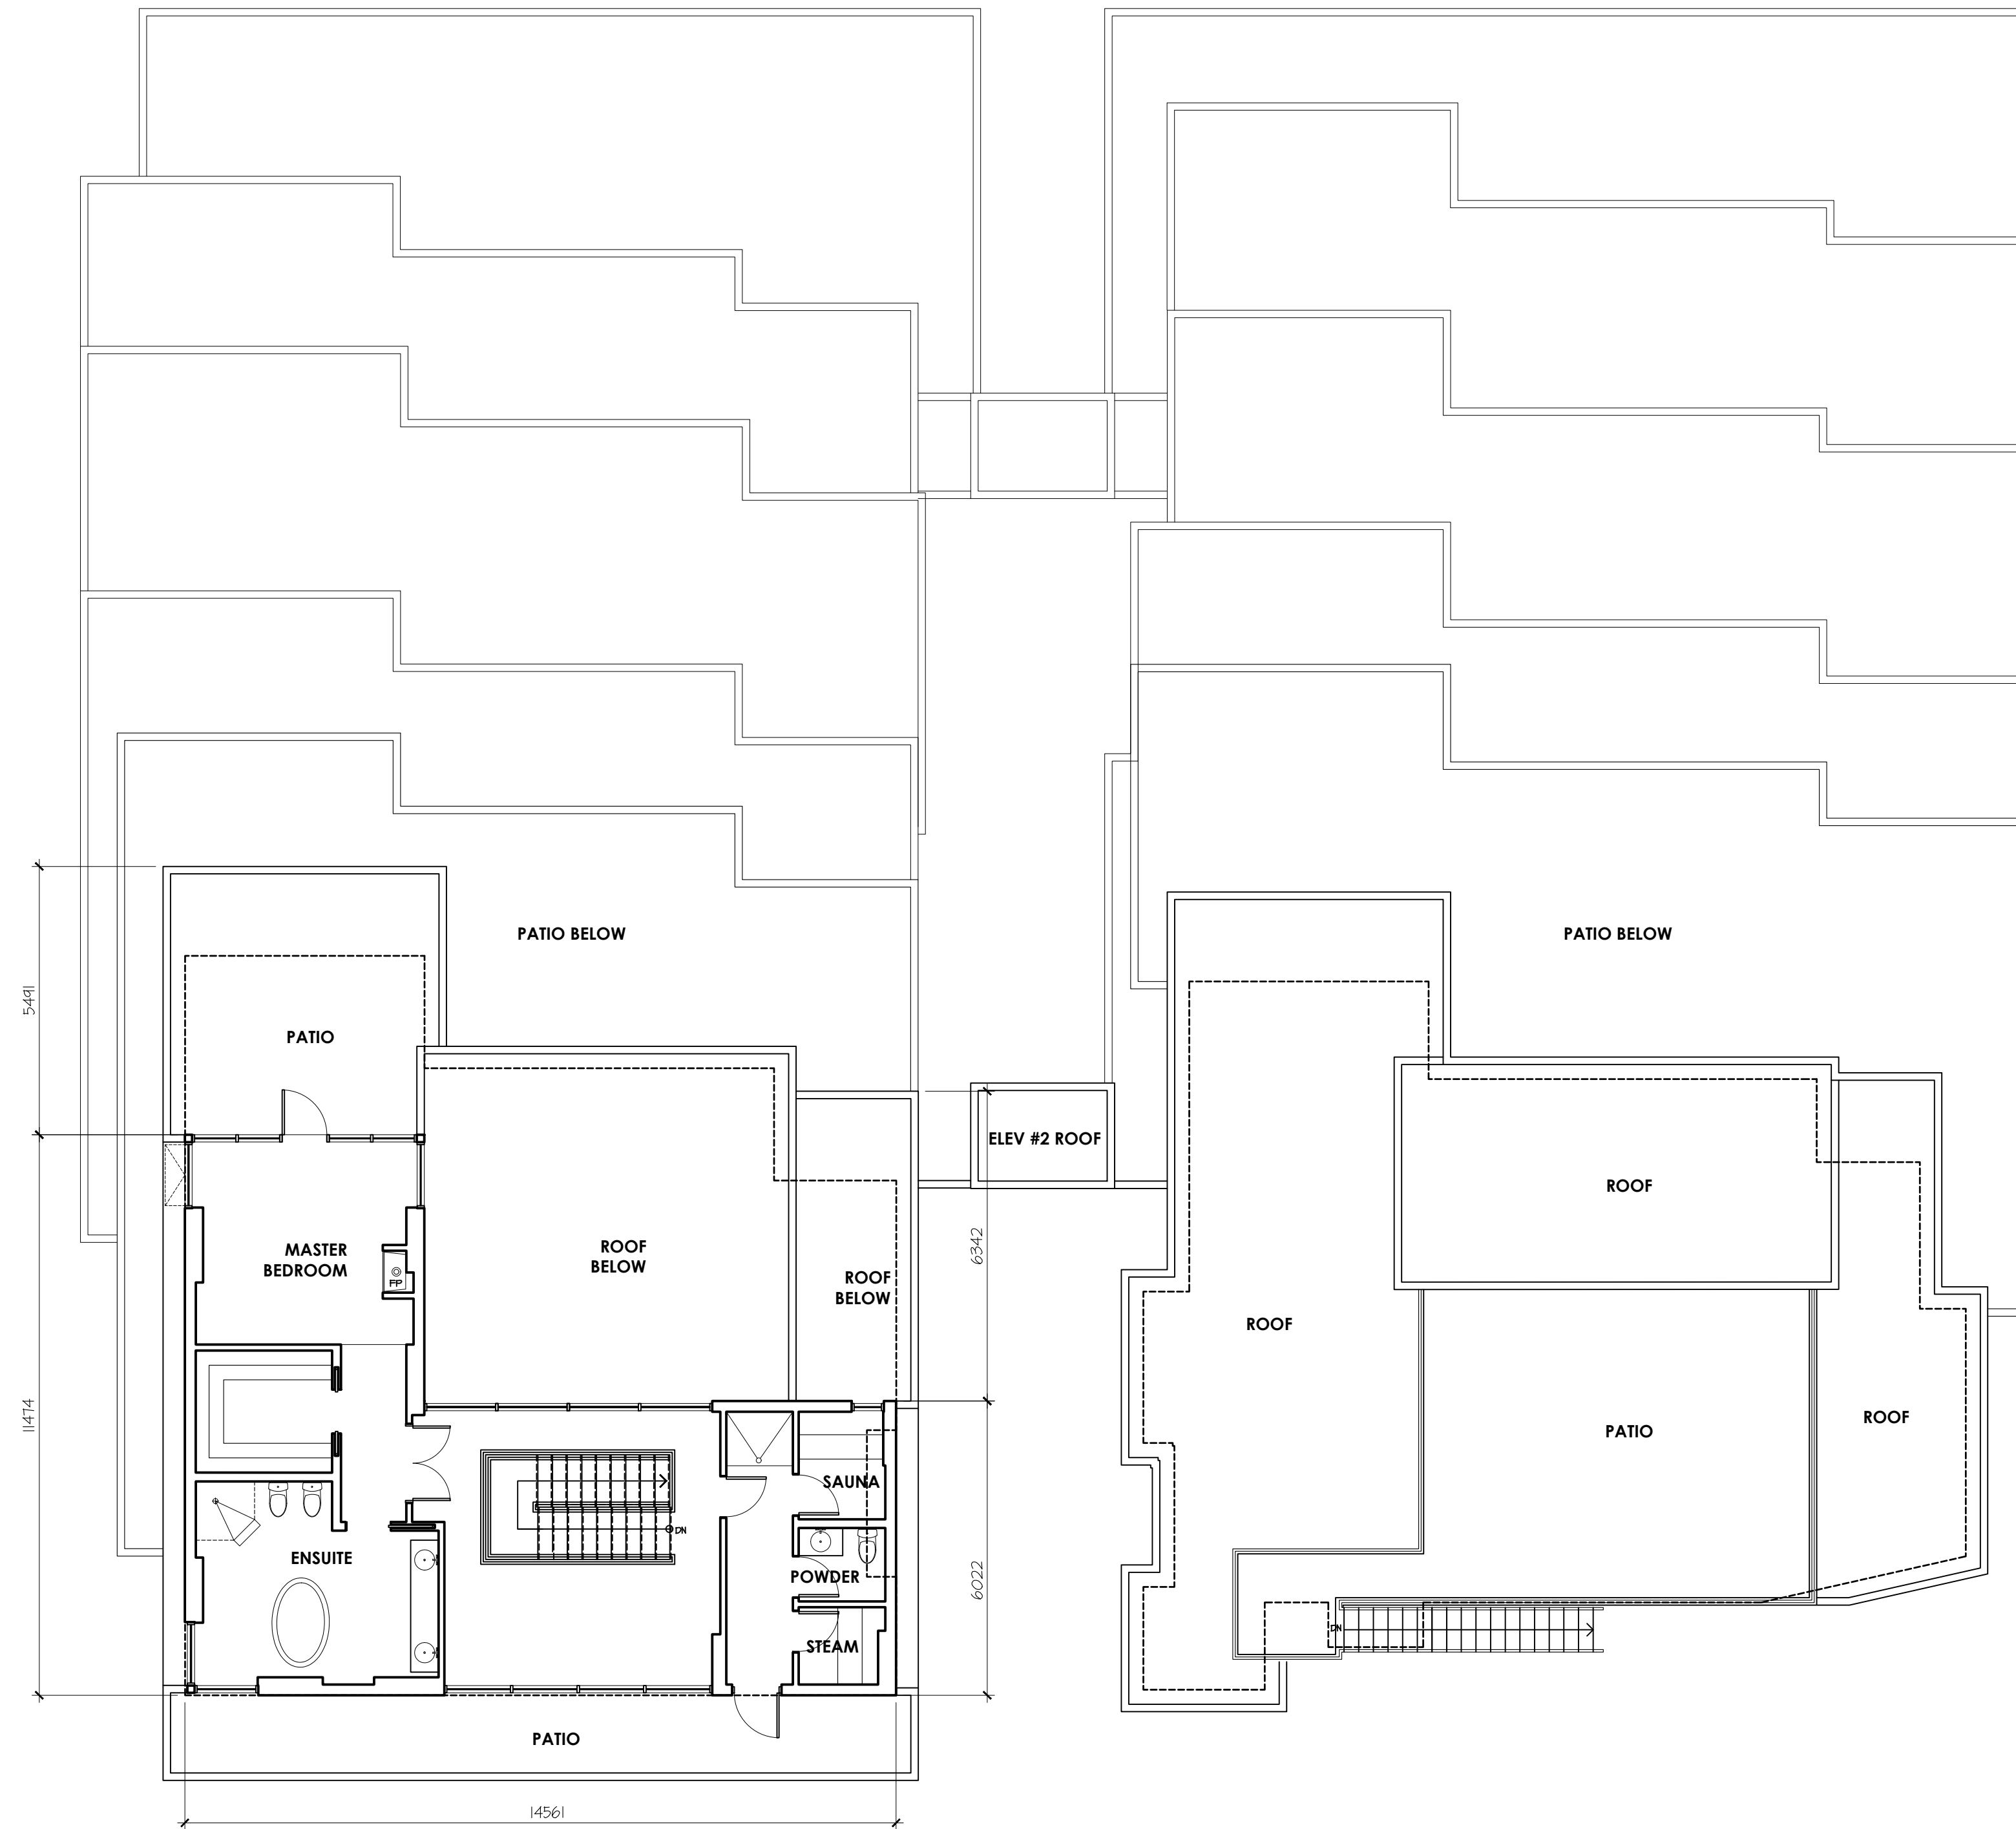

1 LEVEL 7 FLOOR PLAN
 SCALE 1:100m
 A5-206


diamonds
 on lake okanagan
 okanagan lake, british columbia

CLIENT
 DIAMONDS LAKE
 OKANAGAN HOLDINGS
 CORP.
 EDMONTON, ALBERTA

LEVEL 7 FLOOR PLAN

TERRACE 5

SCALE: -
 DATE: -
 DRAWN BY: -
 CHECK BY: -
 FILE NAME: -
 PROJ. No.: 21-01


 **A7-206** | **1**
 DWG. NO.

THESE DRAWINGS AND DESIGN ARE THE EXCLUSIVE PROPERTY OF THE ARCHITECT AND MAY NOT BE REPRODUCED IN ANY WAY OR FORM WITHOUT THE DIRECT WRITTEN PERMISSION OF THE ARCHITECT.
 ALL WORK MUST COMPLY WITH THE MOST RECENT EDITION OF THE APPLICABLE BUILDING CODE, AND ANY OTHER GOVERNING AUTHORITIES.
 DO NOT SCALE THIS DRAWING.
 VERIFY ALL DIMENSIONS, DATUMS AND LEVELS PRIOR TO COMMENCEMENT OF WORK. REPORT ANY DISCREPANCIES OR OMISSIONS TO THE ARCHITECT IMMEDIATELY.

CONSULTANT

REVISIONS

PROJECT NAME

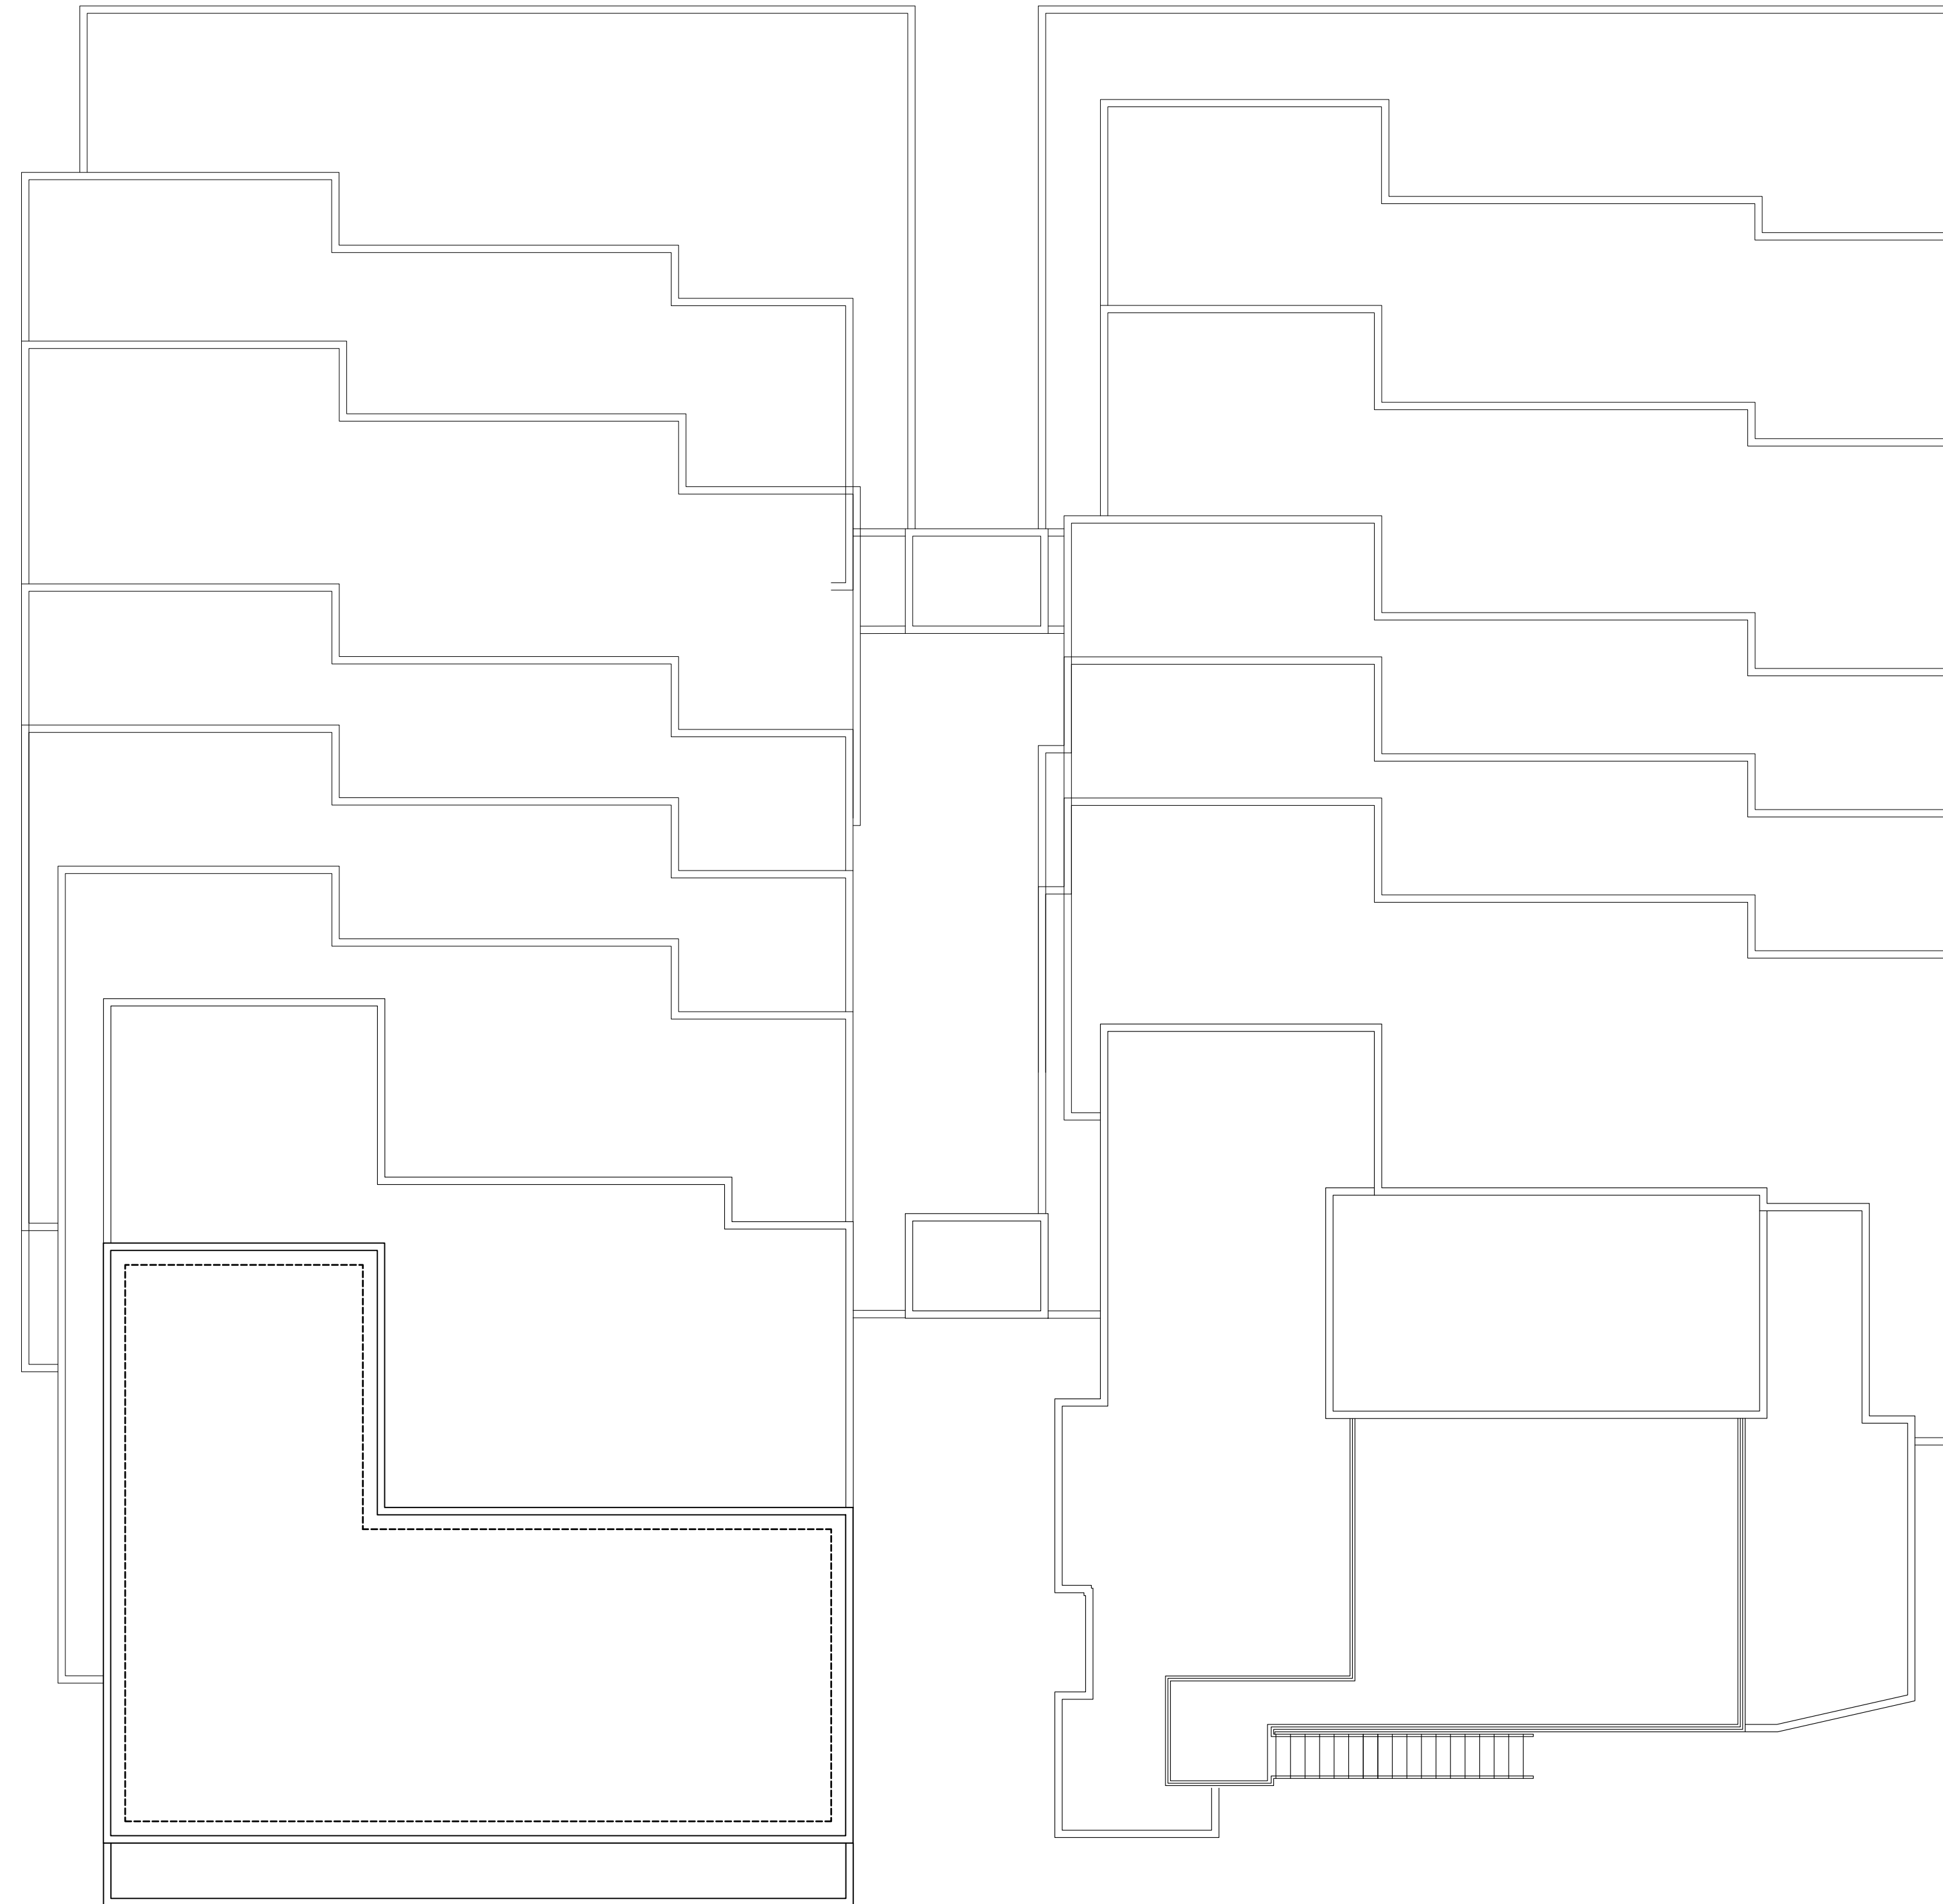

diamonds
 on lake okanagan
 okanagan lake, british columbia


CLIENT
 DIAMONDS LAKE
 OKANAGAN HOLDINGS
 CORP.
 EDMONTON, ALBERTA

ROOF PLAN

TERRACE 5

SCALE: -
 DATE: -
 DRAWN BY: -
 CHECK BY: -
 FILE NAME: -
 PROJ. No.: 21-01

1
ROOF PLAN
 SCALE 1:100m

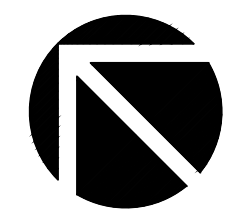

A7-207 | 1
 DWG. NO.

THESE DRAWINGS AND DESIGN ARE THE EXCLUSIVE PROPERTY OF THE ARCHITECT AND MAY NOT BE REPRODUCED IN ANY WAY OR FORM WITHOUT THE DIRECT WRITTEN PERMISSION OF THE ARCHITECT.
 ALL WORK MUST COMPLY WITH THE MOST RECENT EDITION OF THE APPLICABLE BUILDING CODE, AND ANY OTHER GOVERNING AUTHORITIES.
 DO NOT SCALE THIS DRAWING.
 VERIFY ALL DIMENSIONS, DATINGS AND LEVELS PRIOR TO COMMENCEMENT OF WORK. REPORT ANY DISCREPANCIES OR OMISSIONS TO THE ARCHITECT IMMEDIATELY.
 CONSULTANT


REVISIONS

PROJECT NAME

1 EAST ELEVATION
 A5-301 SCALE 1:100m



2 SOUTH ELEVATION
 A5-301 SCALE 1:100m

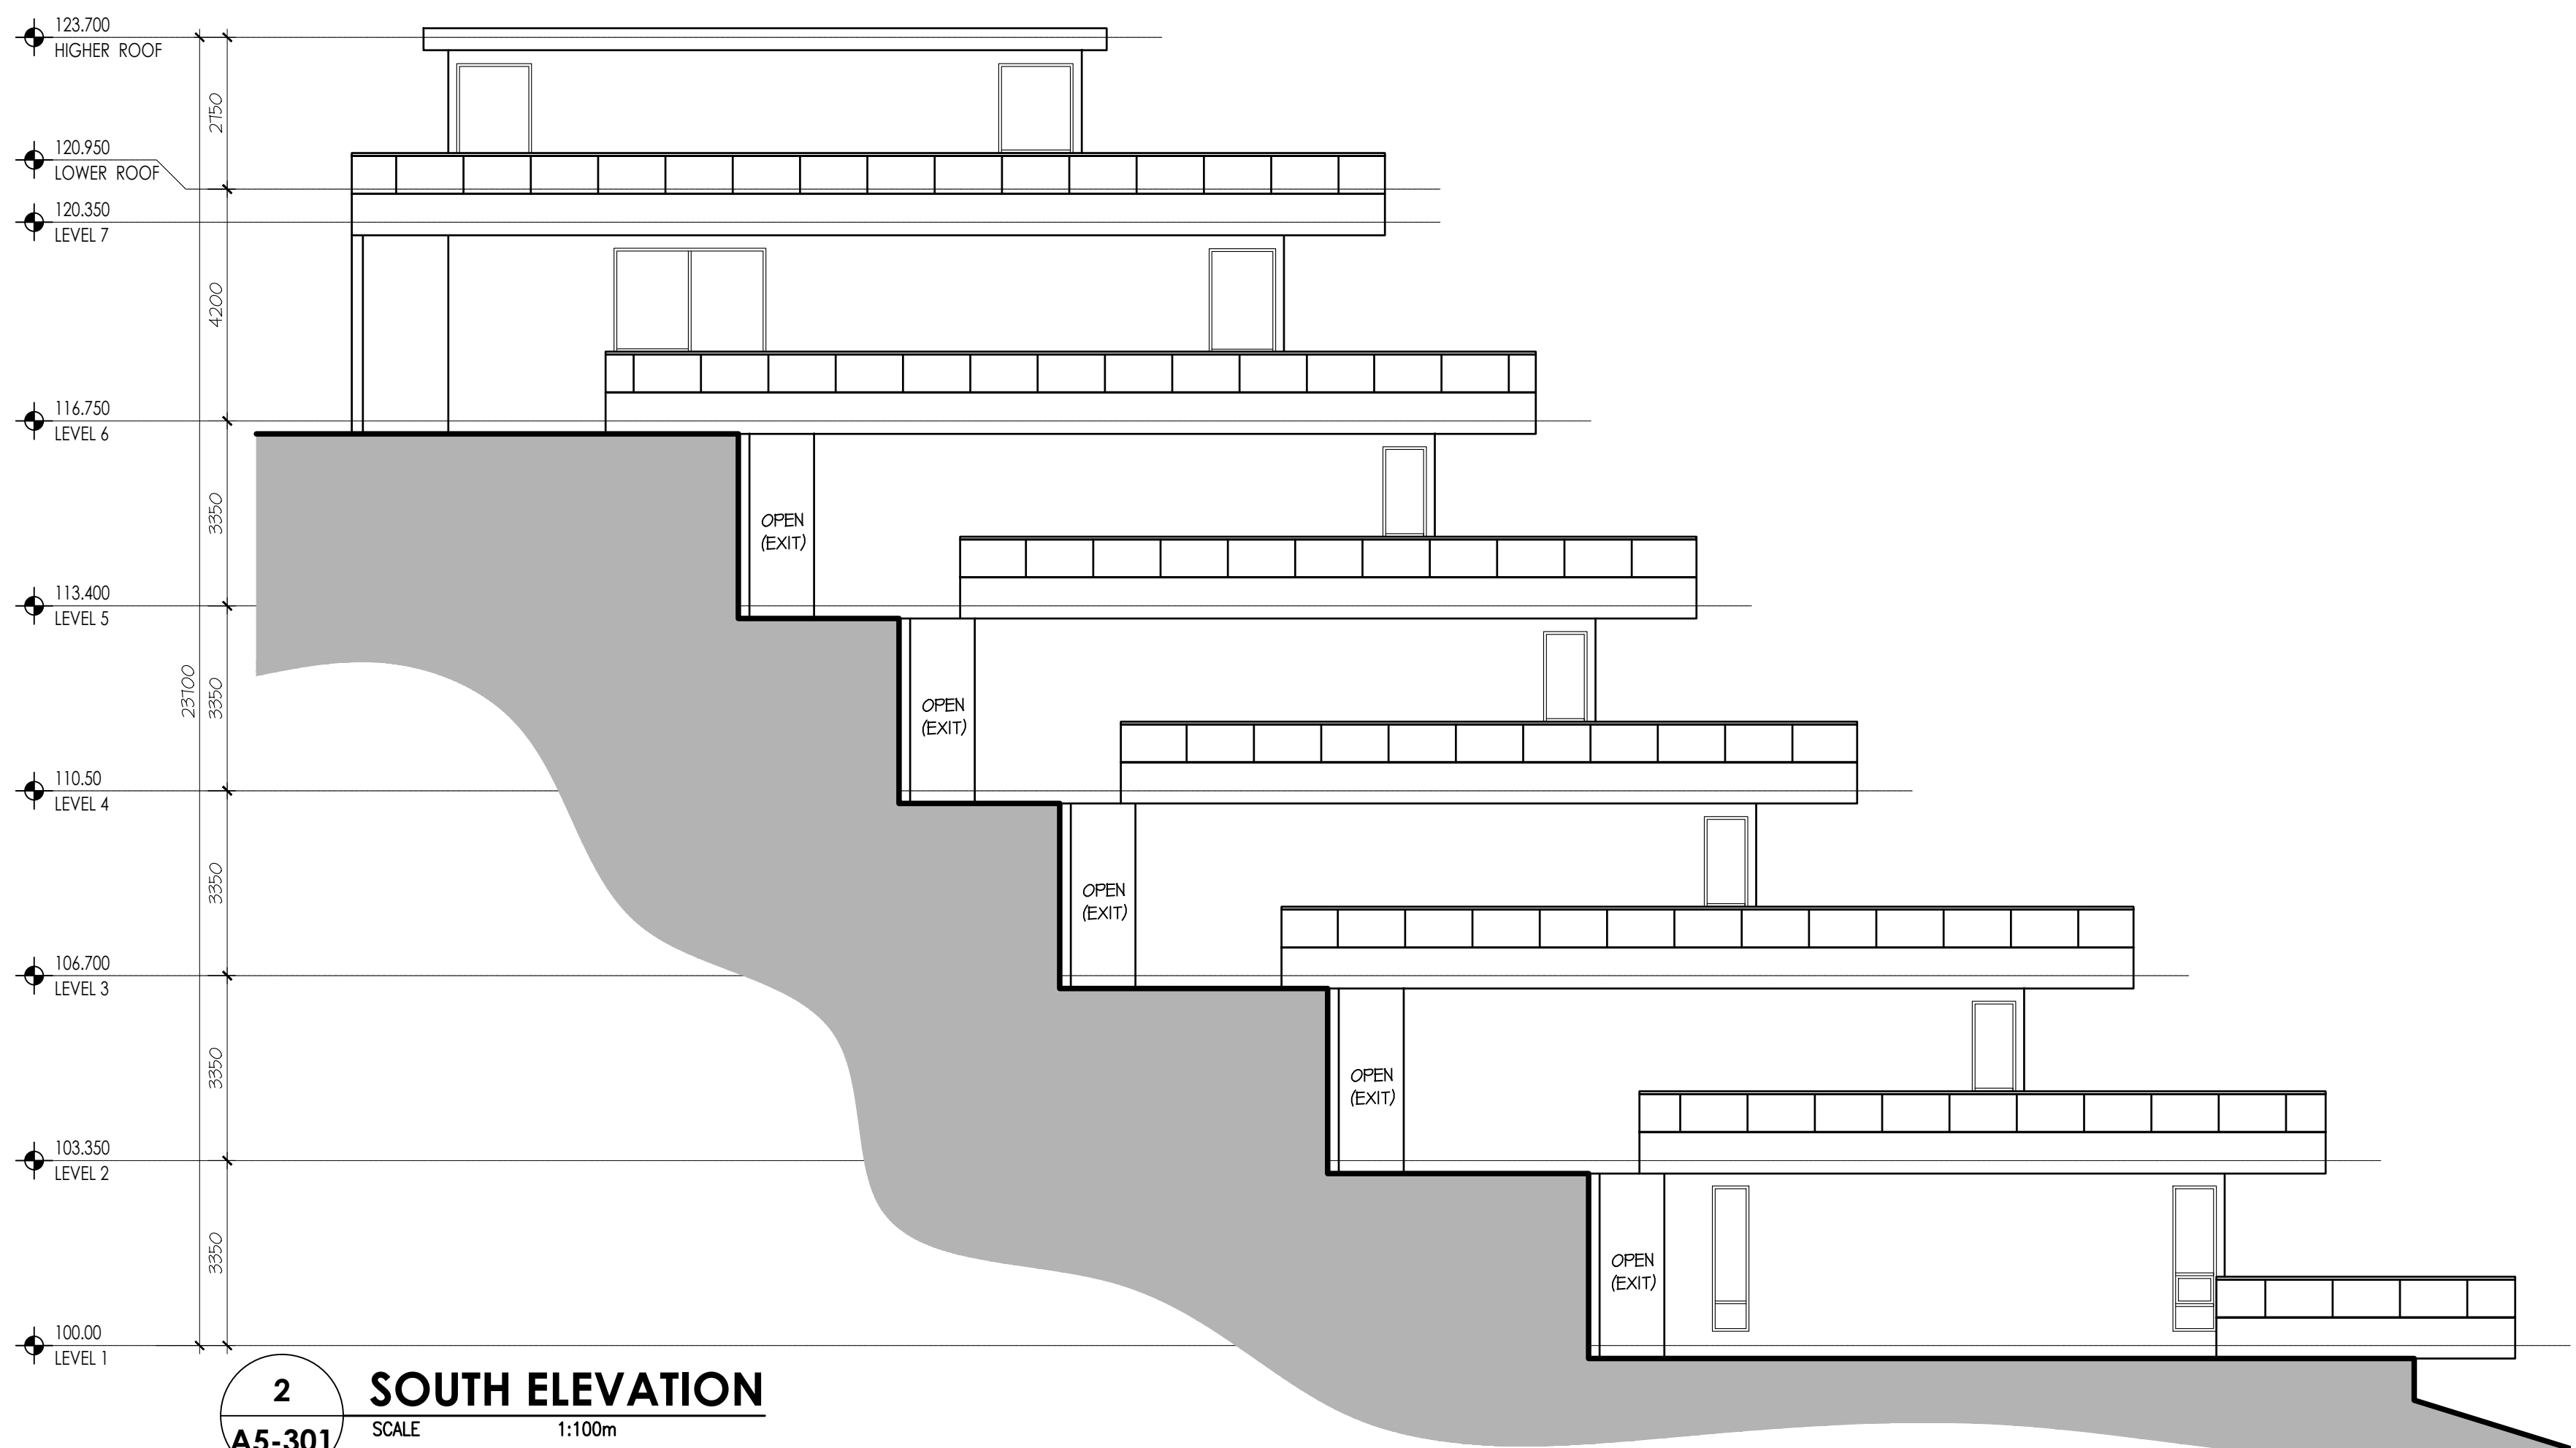

diamonds
 on lake okanagan
 okanagan lake, british columbia


CLIENT
 DIAMONDS LAKE
 OKANAGAN HOLDINGS
 CORP.
 EDMONTON, ALBERTA

EAST ELEVATION


TERRACE 5

SCALE: -
 DATE: -
 DRAWN BY: -
 CHECK BY: -
 FILE NAME: -
 PROJ. No.: 21-01

A5-301 | 1
 DWG. NO.:

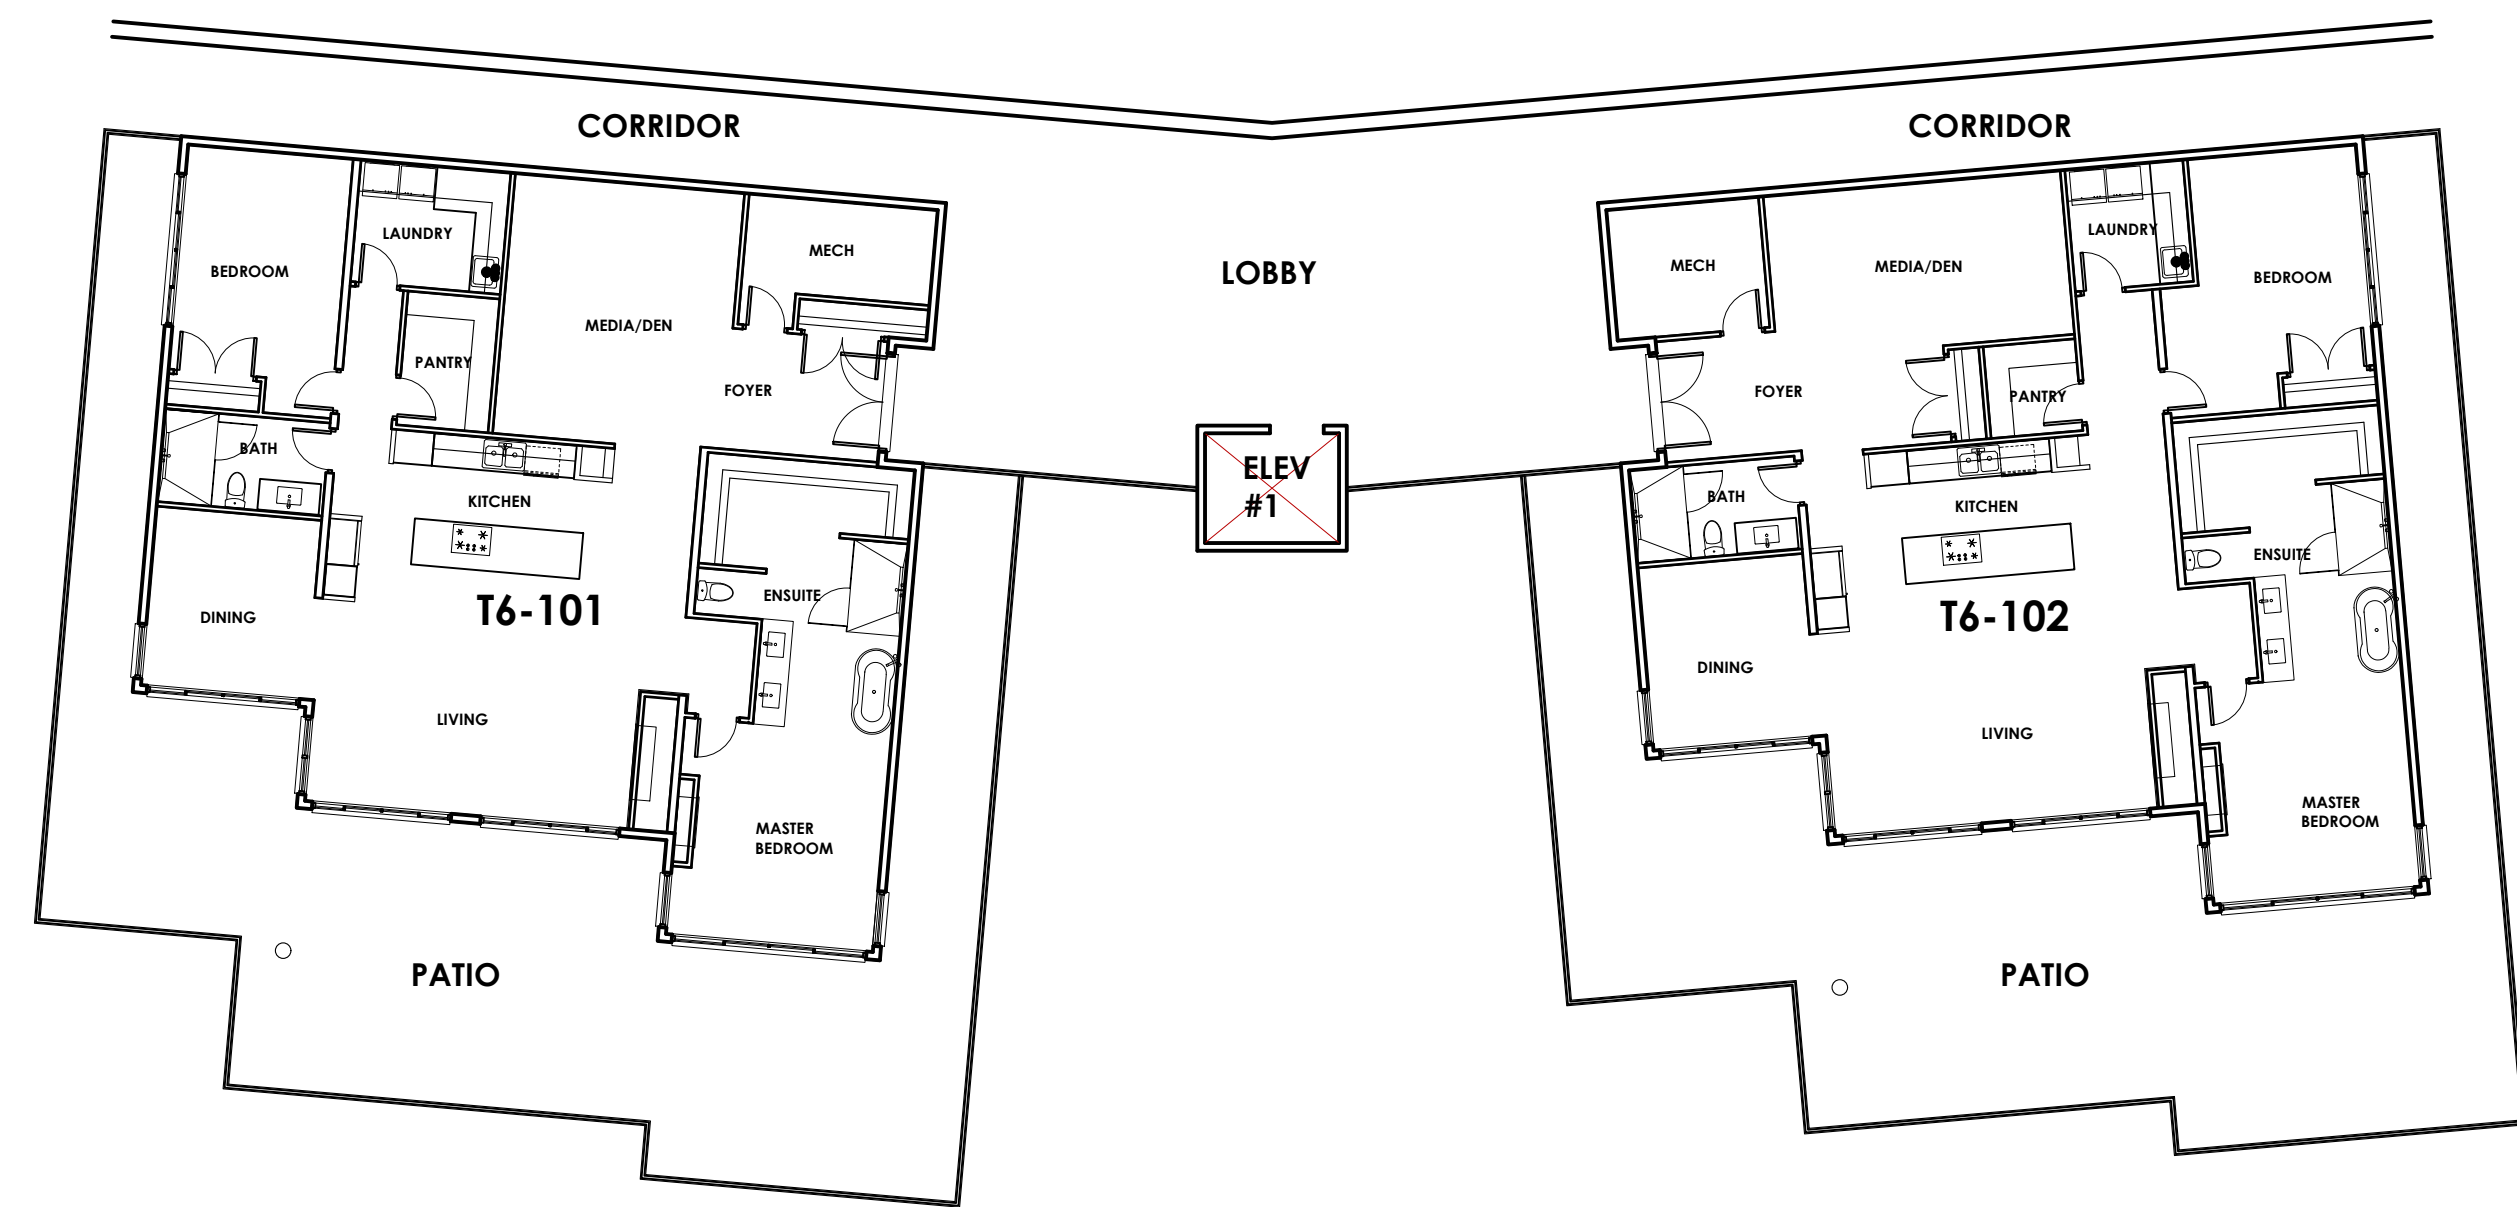


1 **LEVEL 1 FLOOR PLAN**
 A6-201 SCALE 1:150m

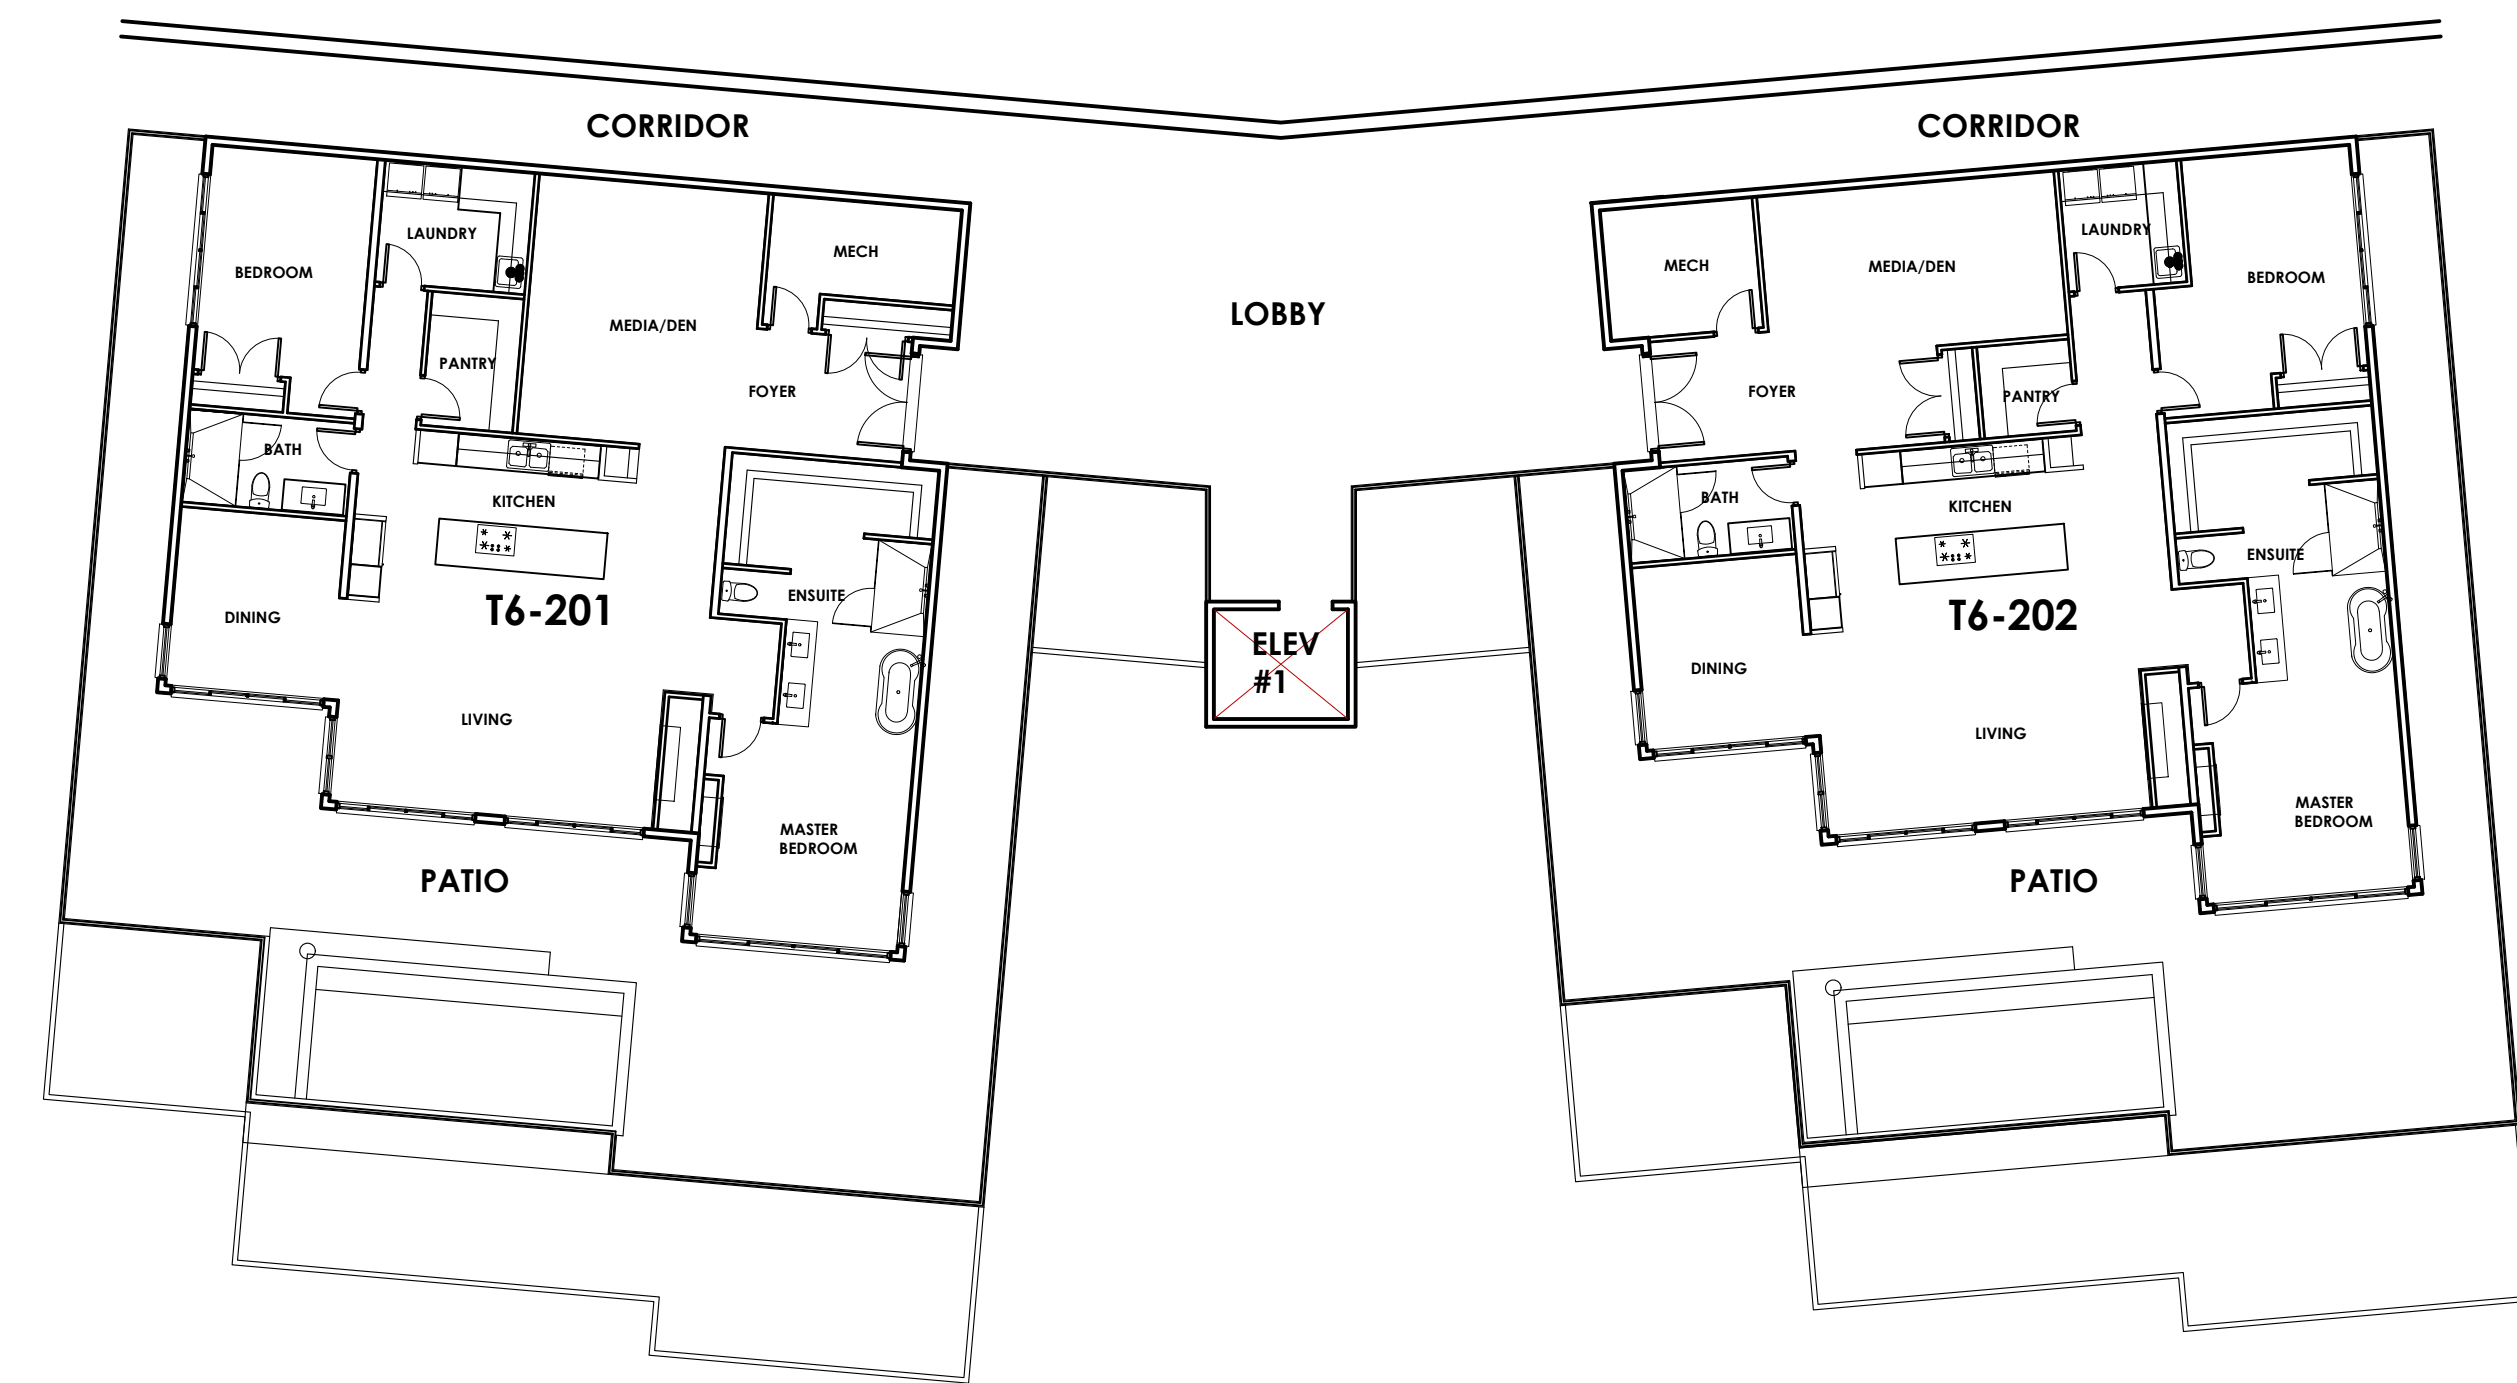

2 **LEVEL 2 FLOOR PLAN**
 A6-201 SCALE 1:150m

LEVEL 1 & 2 FLOOR PLAN

TERRACE 678

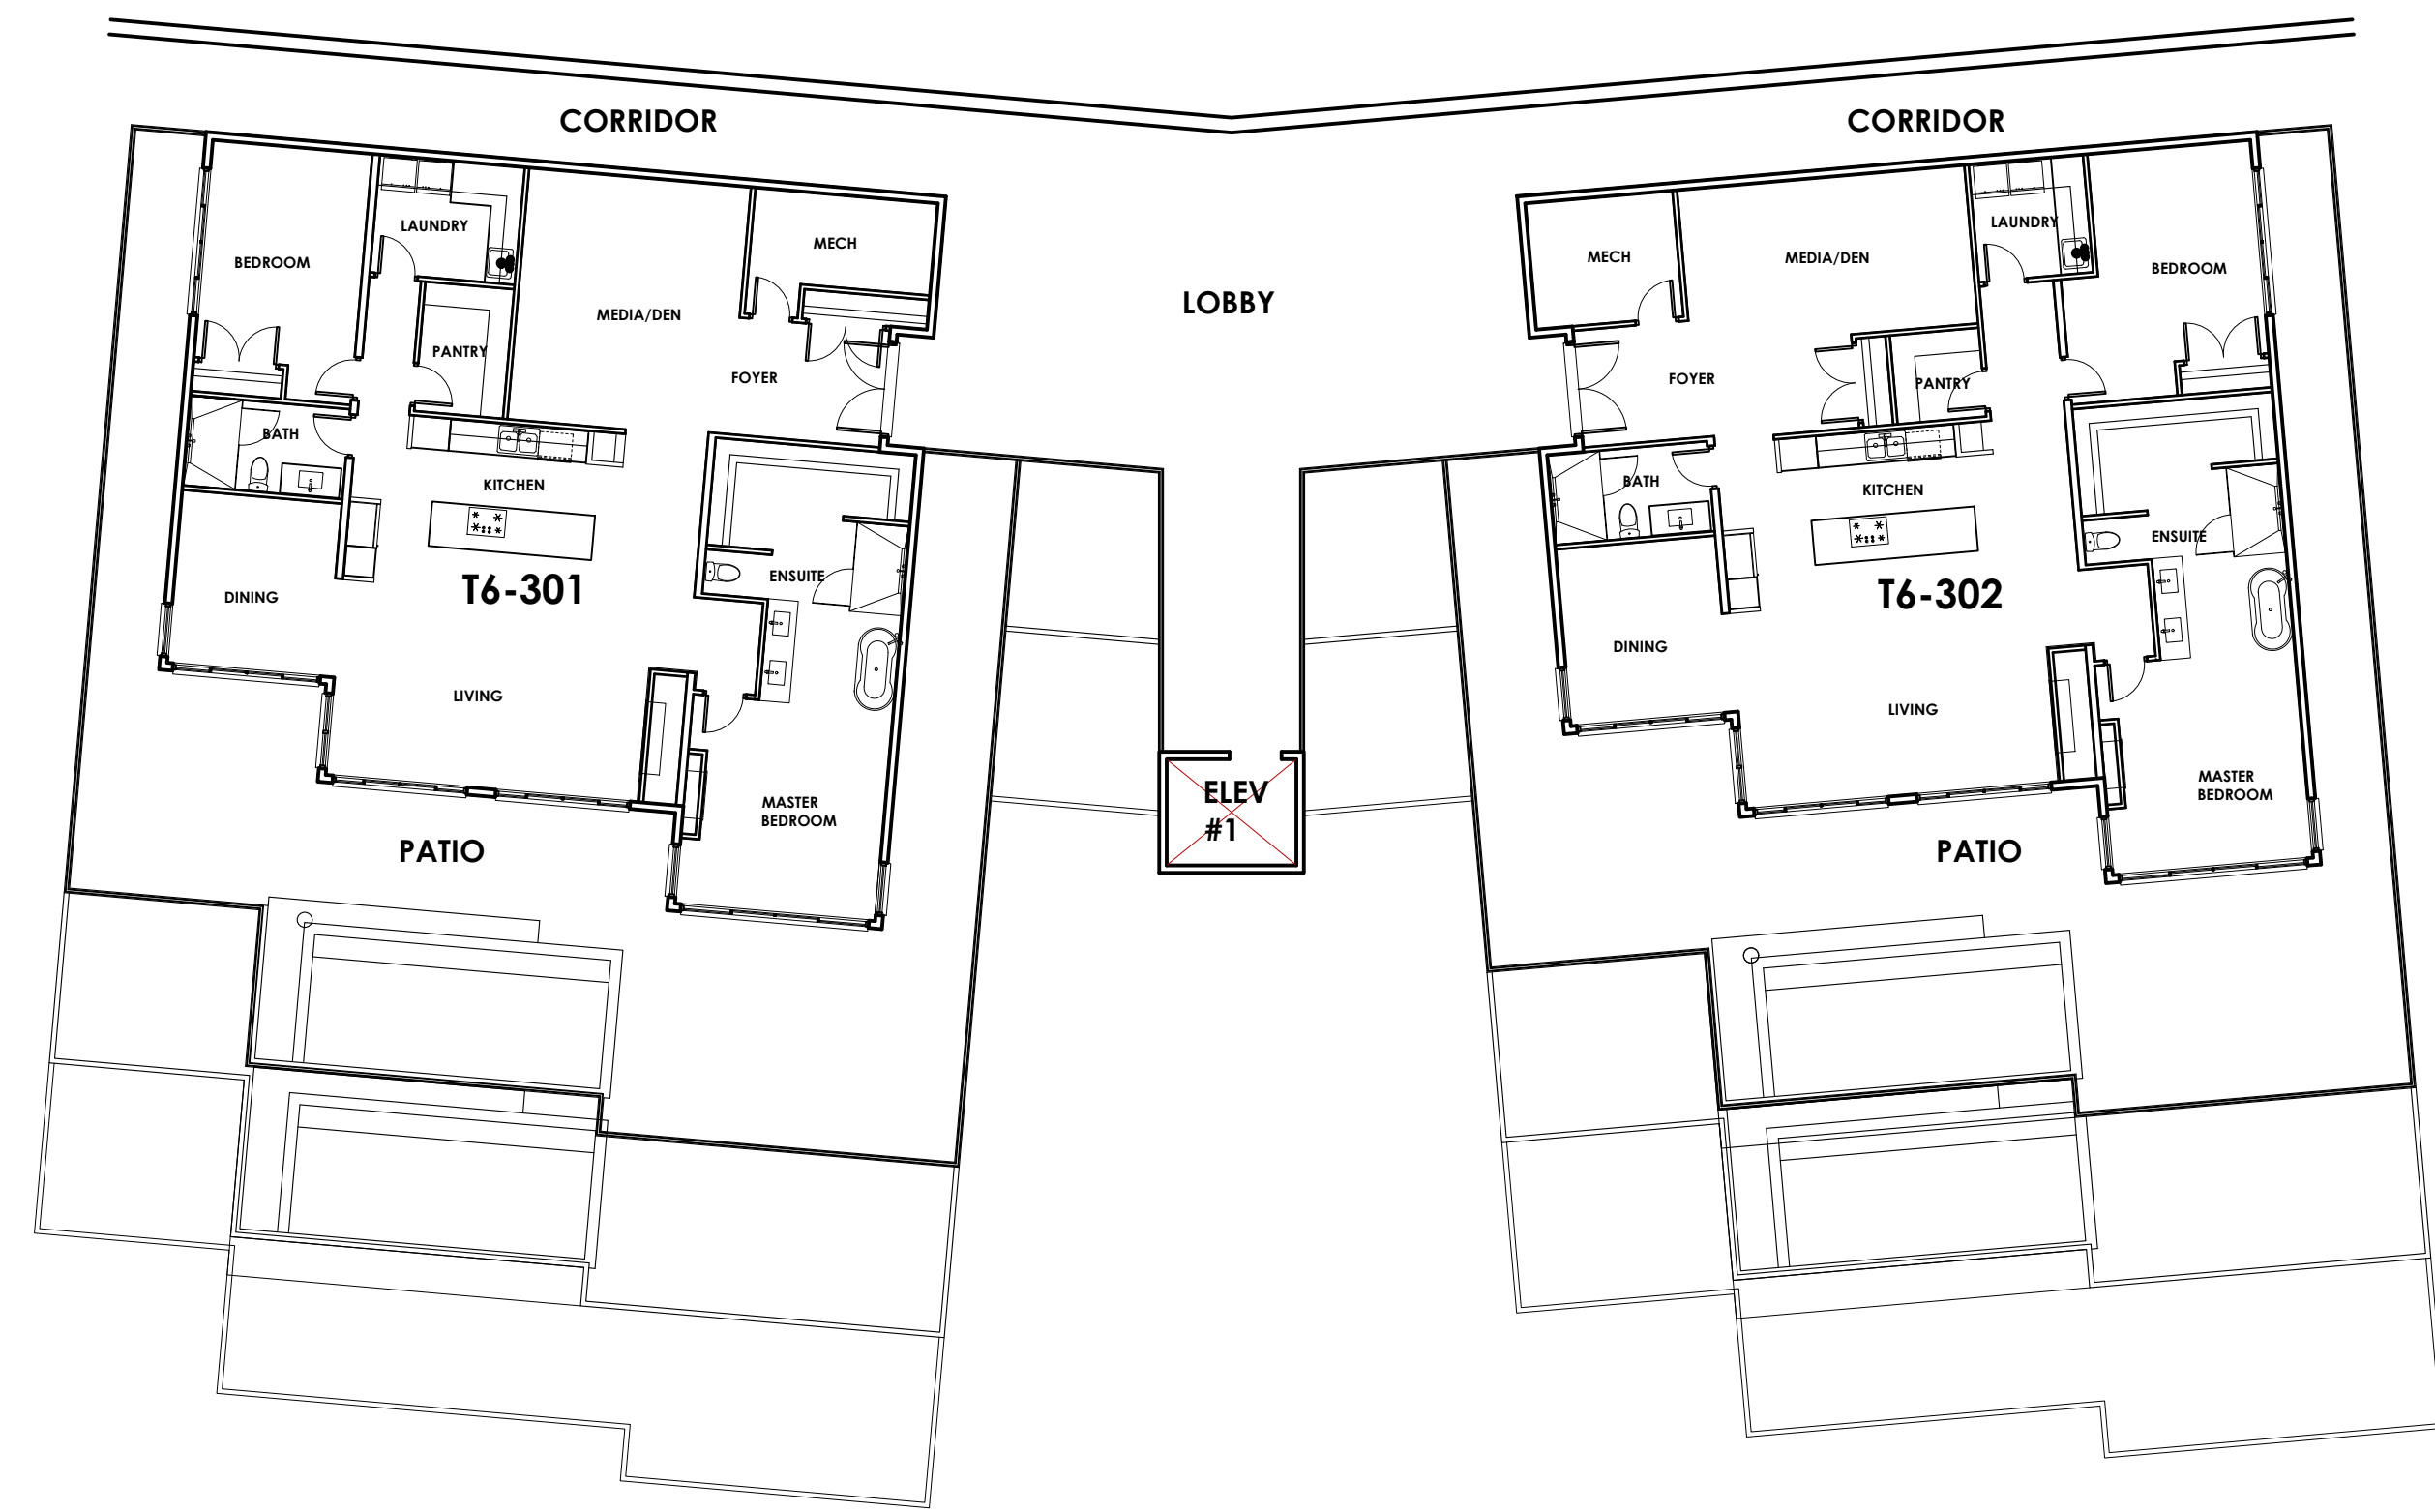


1 **LEVEL 3 FLOOR PLAN**
A6-202 SCALE 1:150m



2 **LEVEL 4 FLOOR PLAN**
A6-202 SCALE 1:150m




1 **LEVEL 5 FLOOR PLAN**
A6-203 SCALE 1:150m

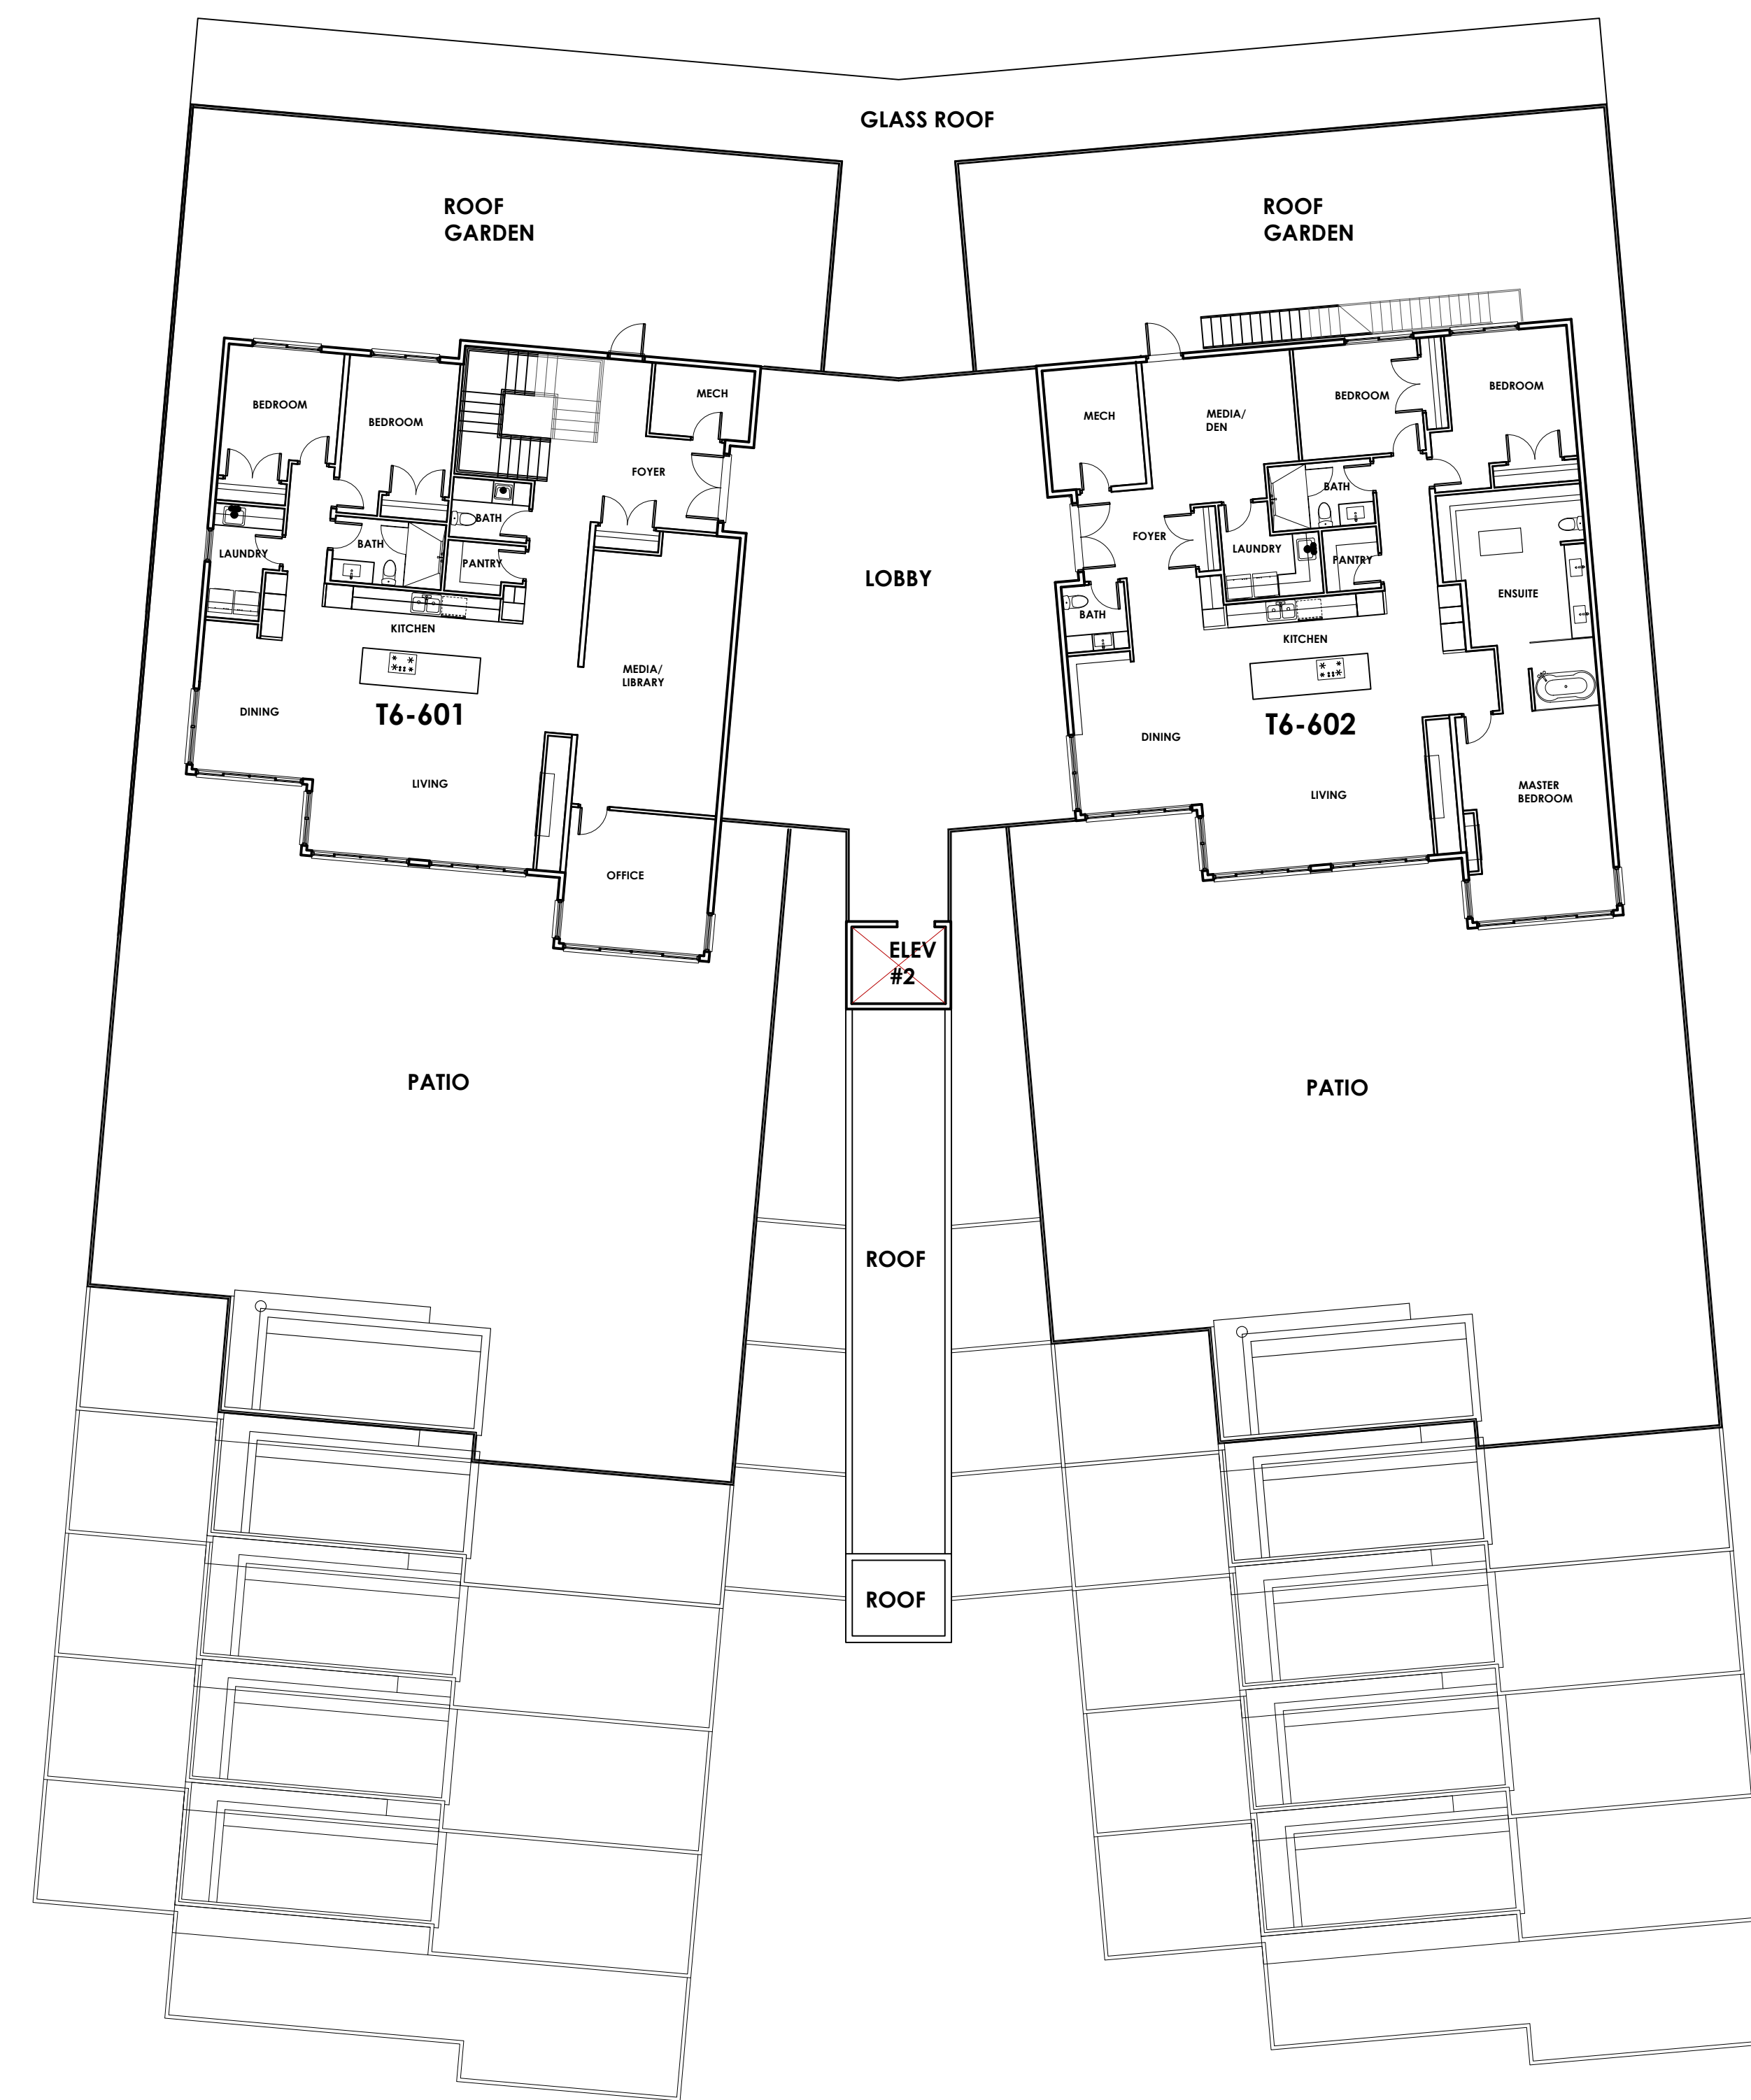


2 **LEVEL 6 FLOOR PLAN - TERRACE 6**
A6-203 SCALE 1:150m

LEVEL 5 & 6 FLOOR PLAN


TERRACE 678

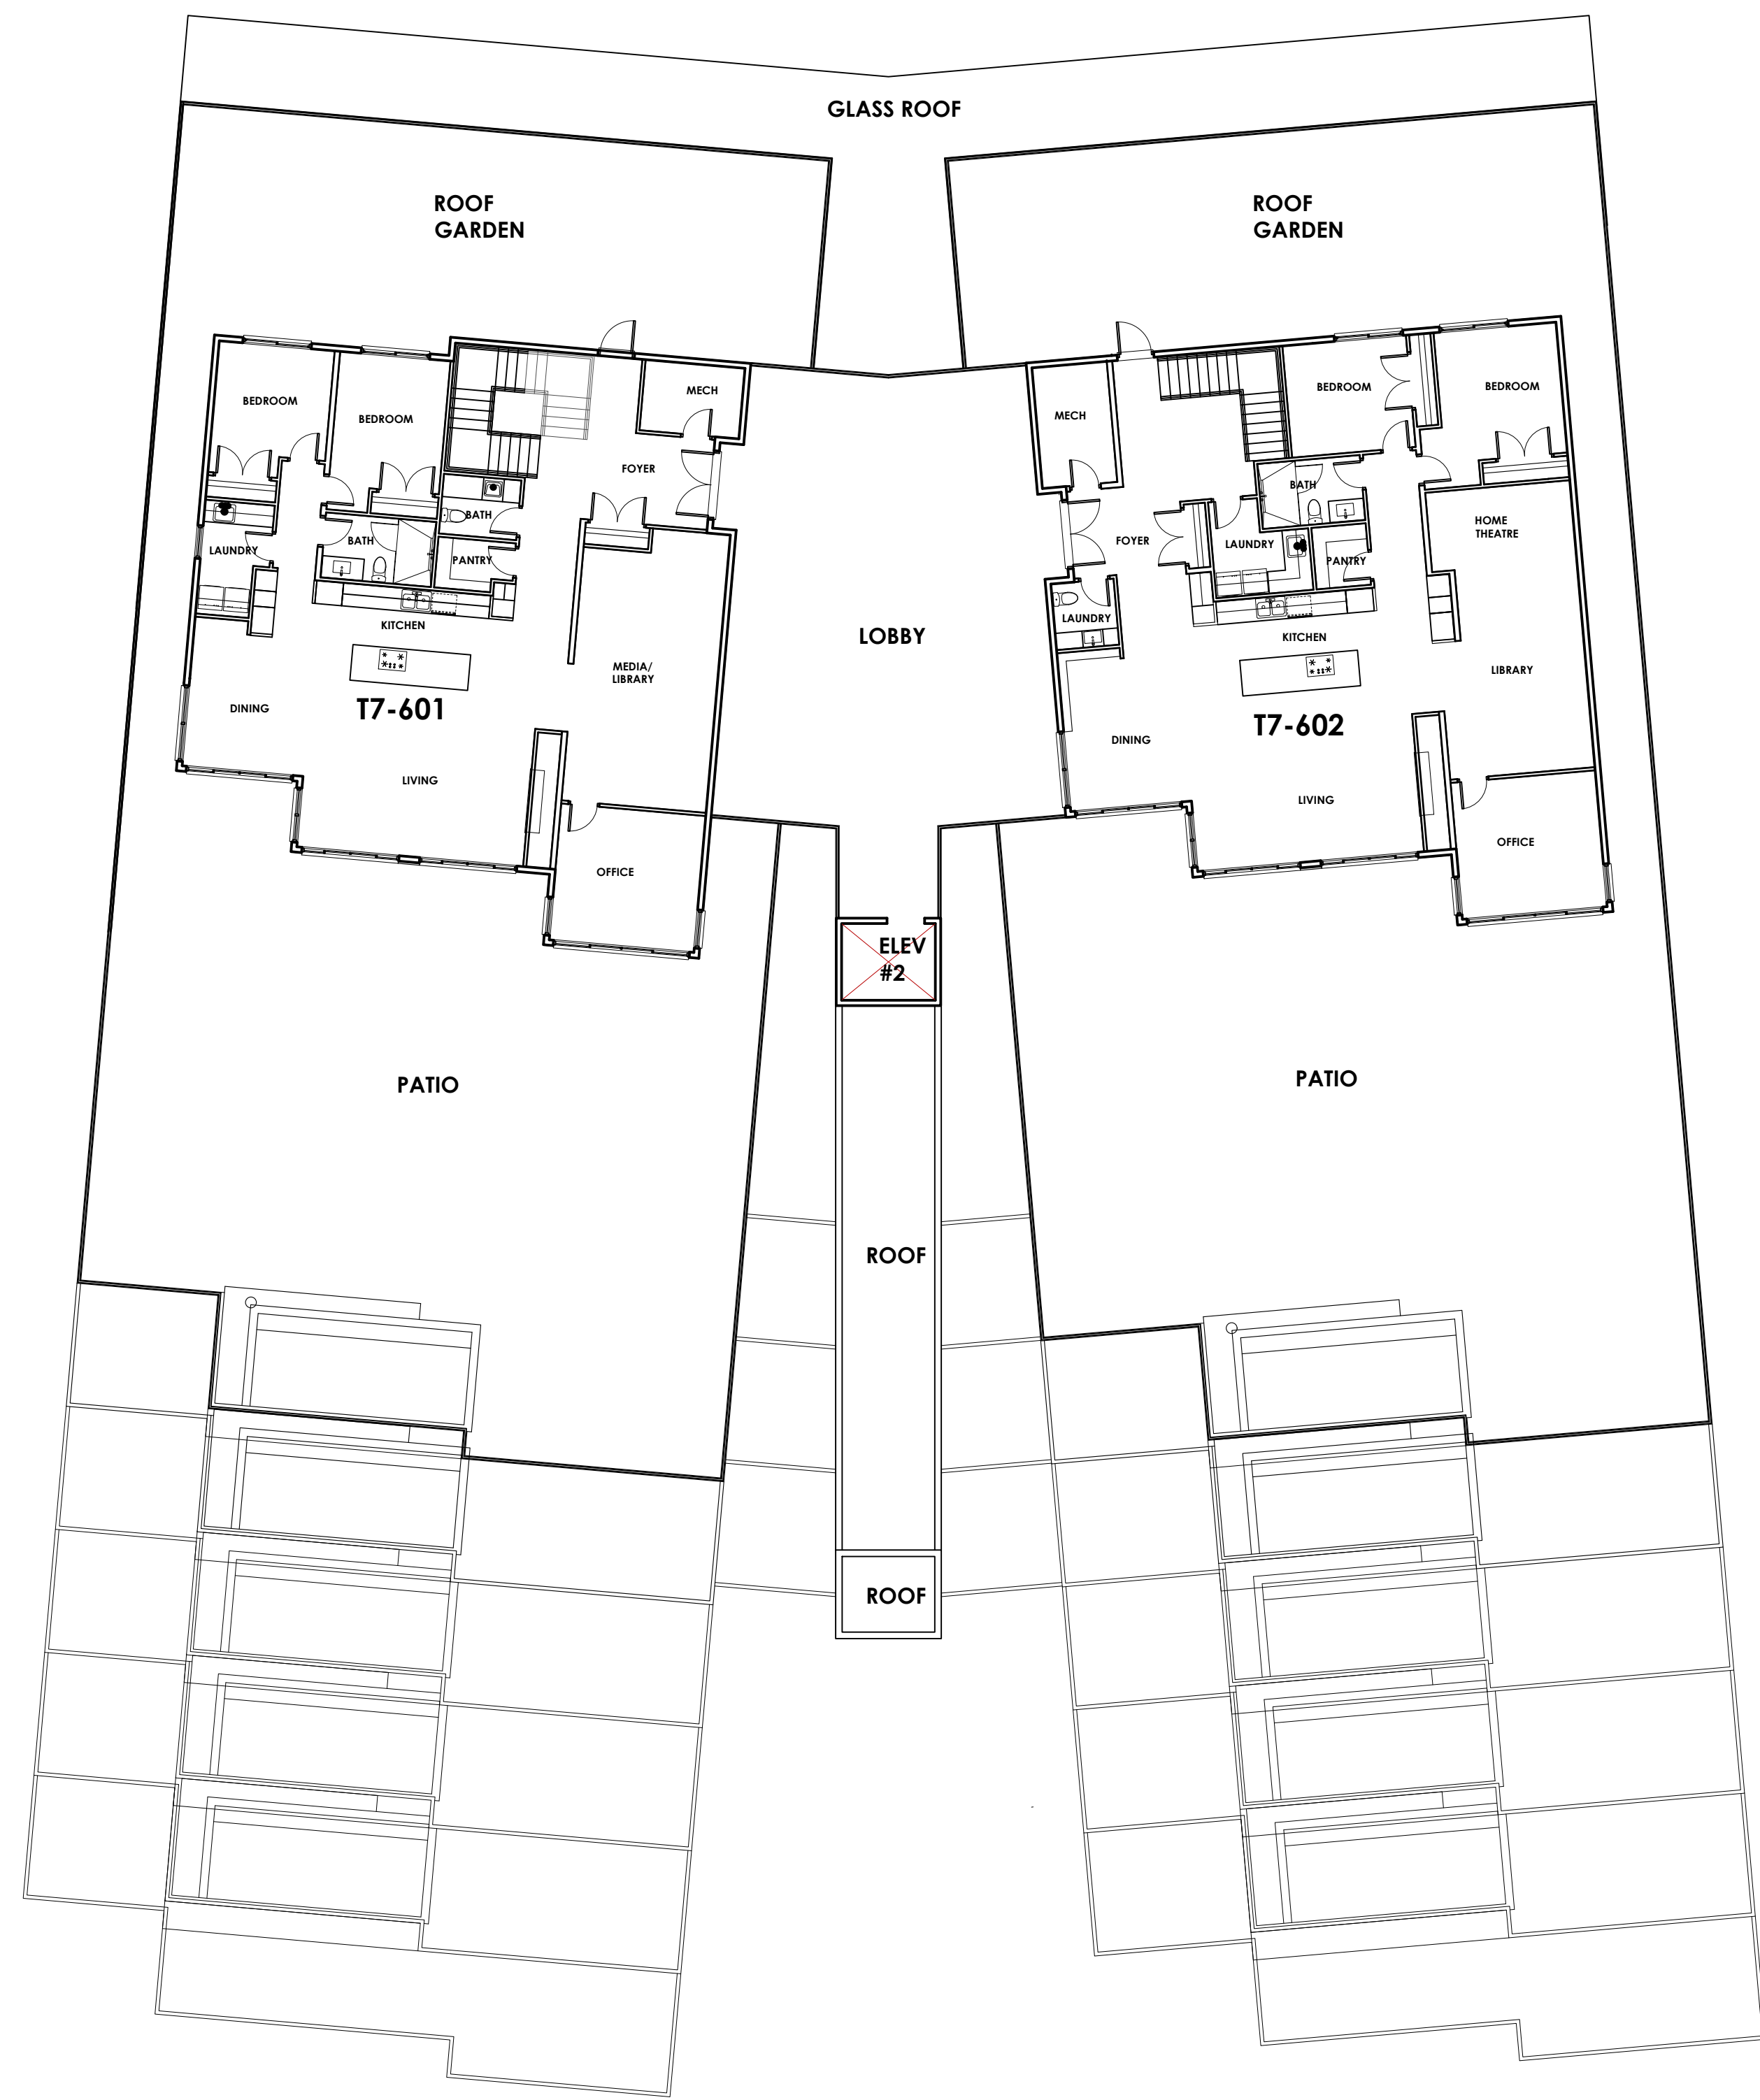

1 LEVEL 6 FLOOR PLAN - TERRACE 7
SCALE 1:150m
A6-204

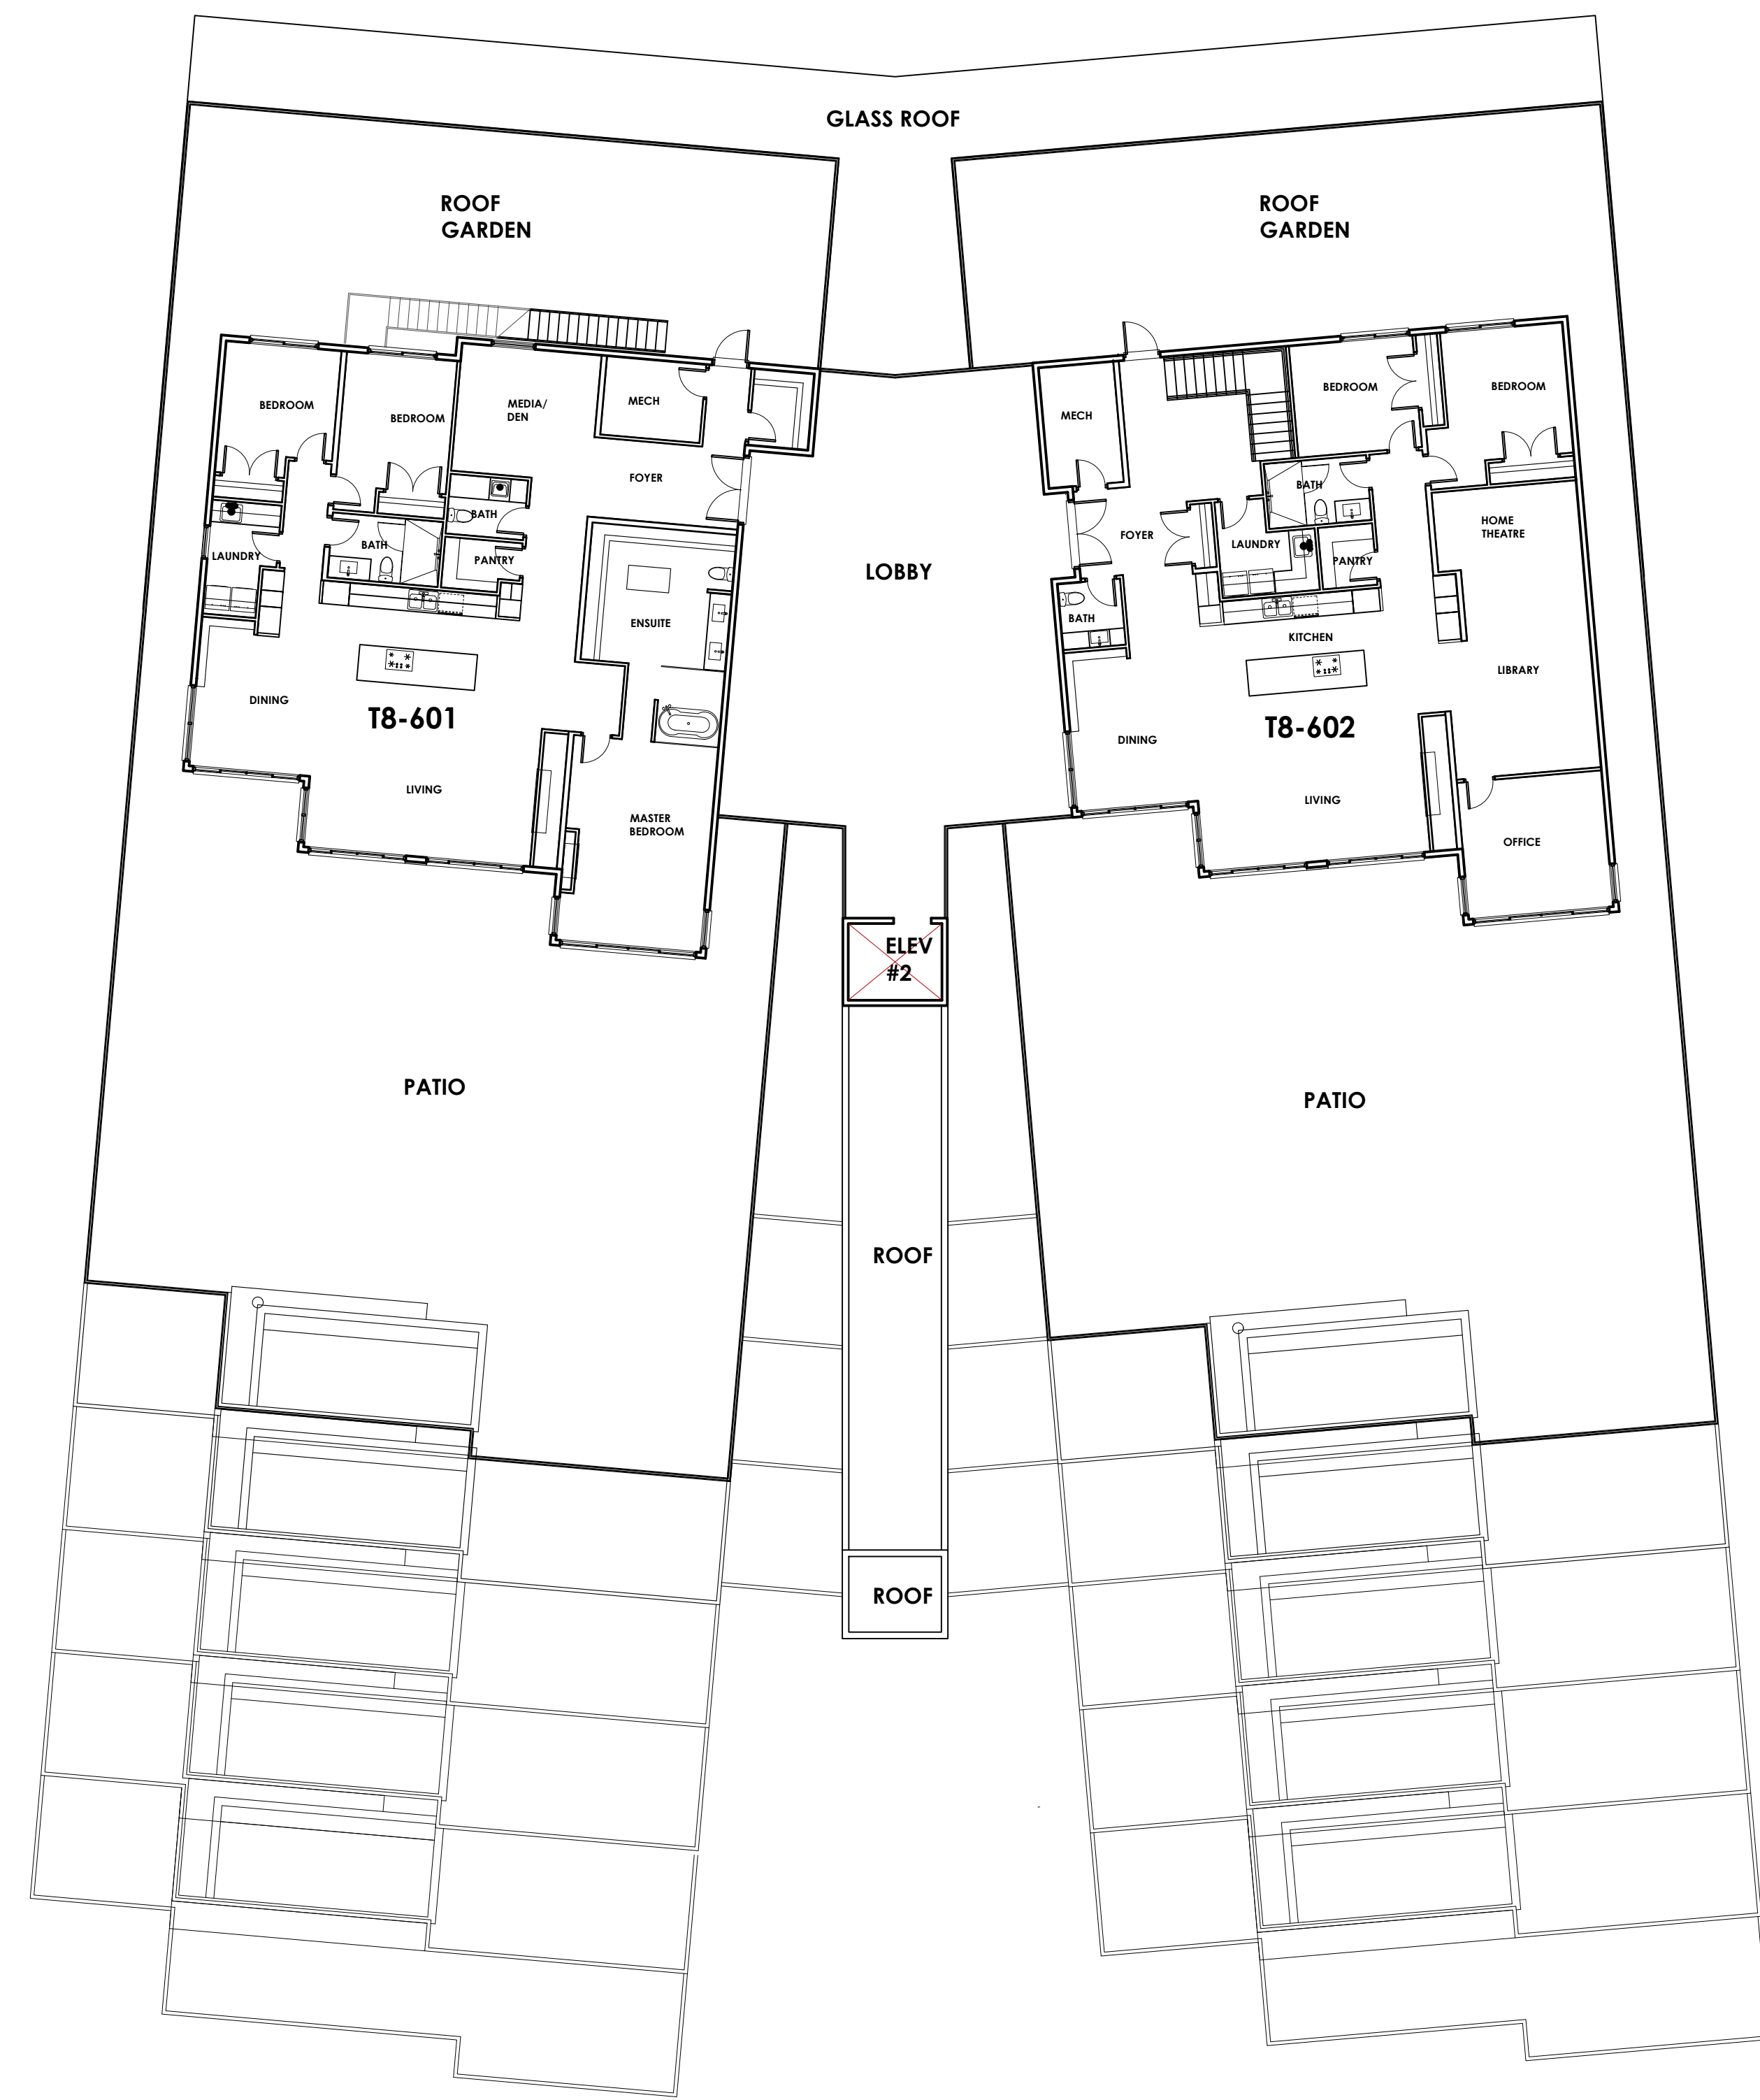


2 LEVEL 6 FLOOR PLAN - TERRACE 8
SCALE 1:150m
A6-204

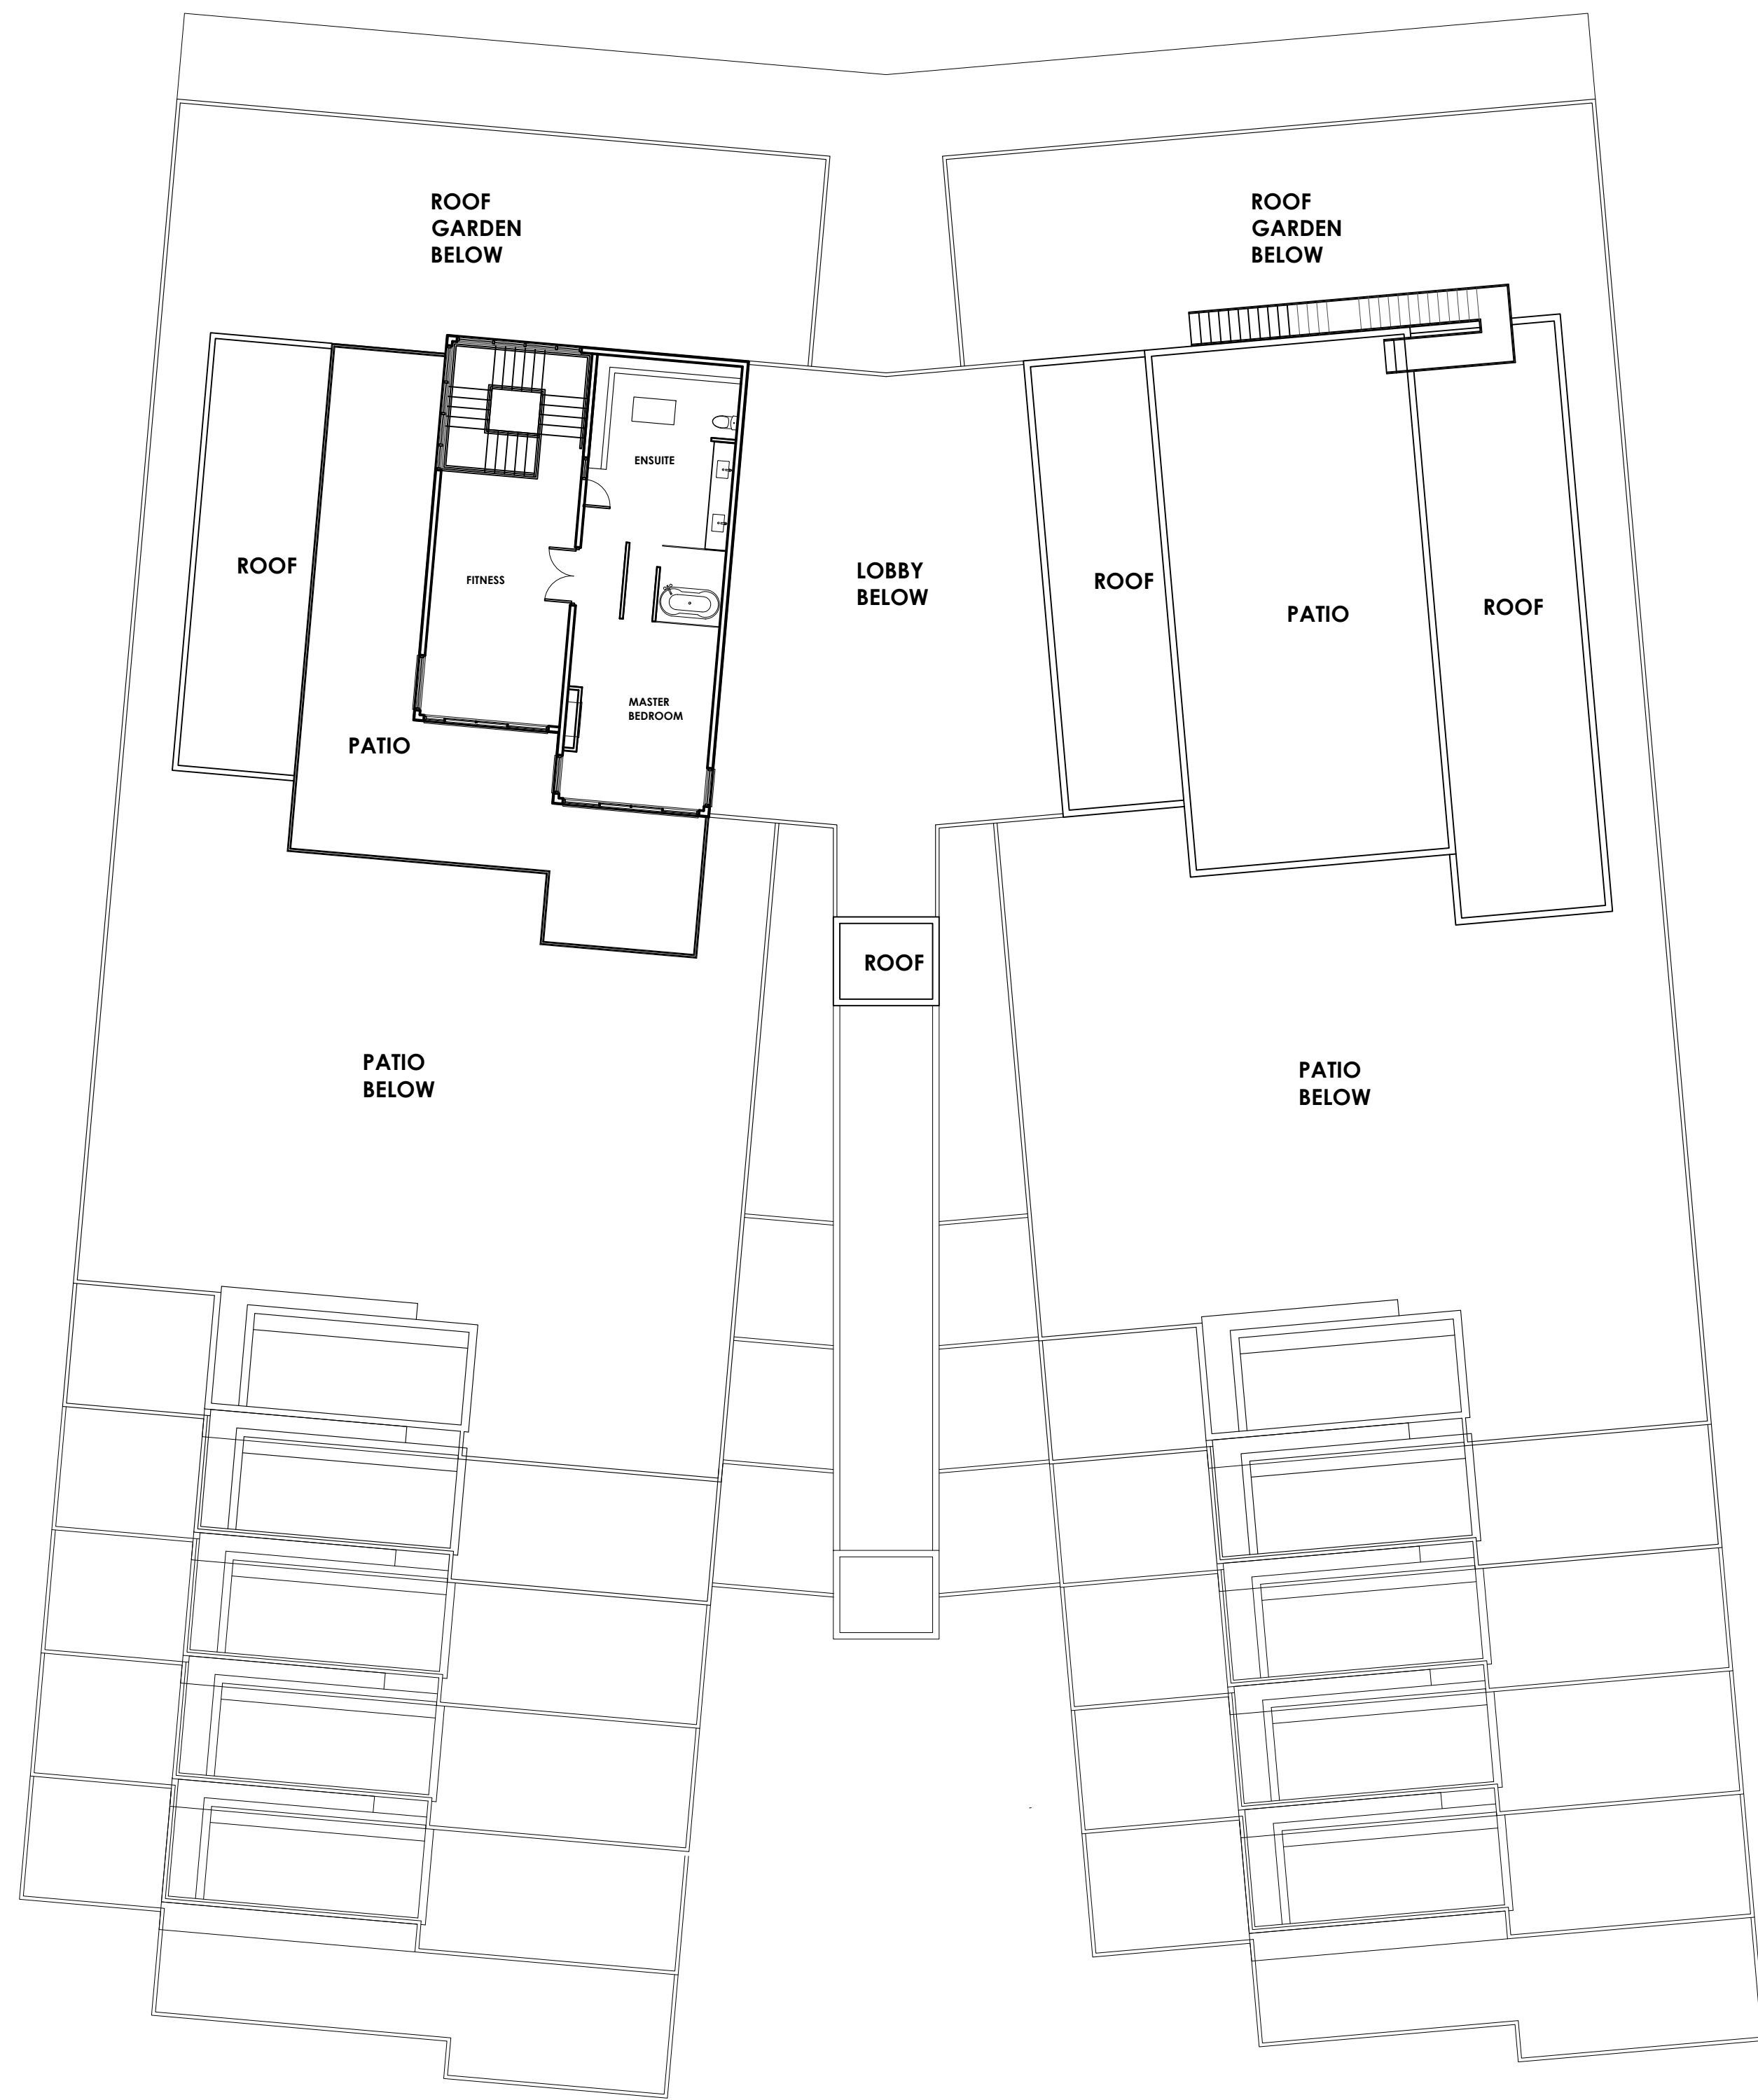


1 **PENTHOUSE FLOOR PLAN - TERRACE 6**
 A6-205 SCALE 1:150m




2 **PENTHOUSE FLOOR PLAN - TERRACE 7**
 A6-205 SCALE 1:150m

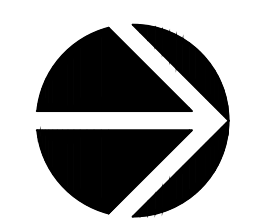

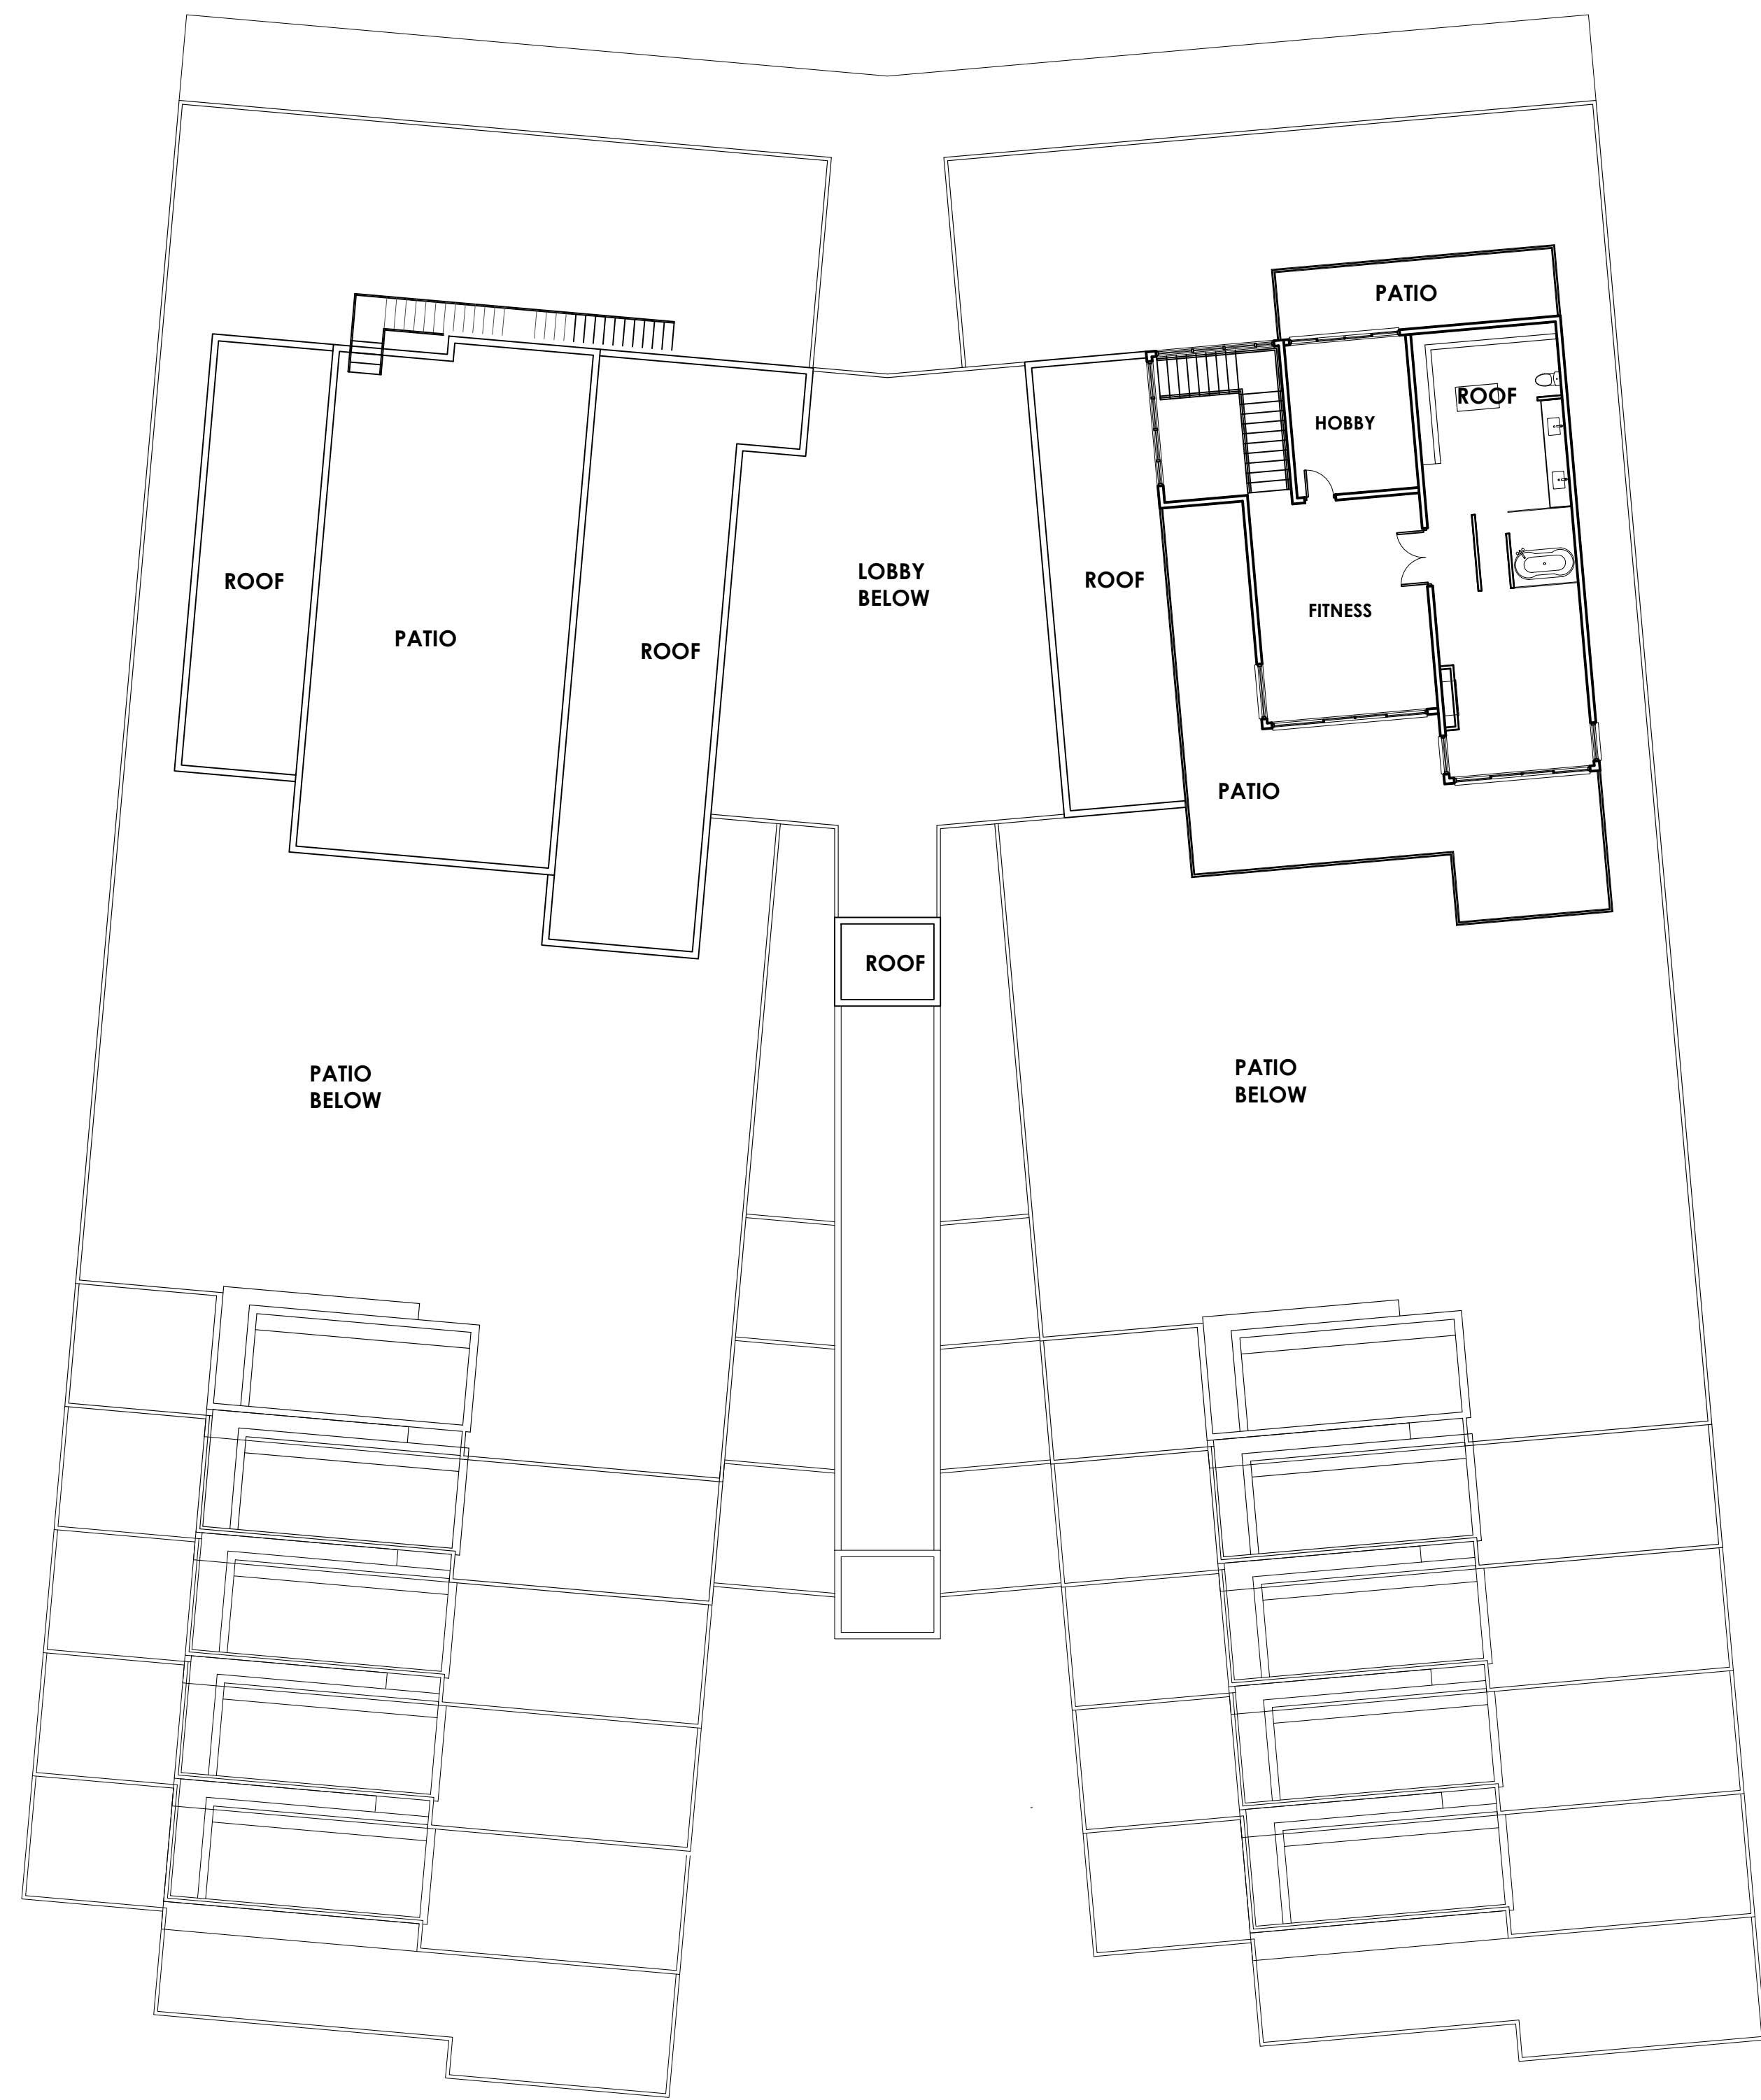


1 **PENTHOUSE FLOOR PLAN - TERRACE 8**
 A6-206 SCALE 1:150m

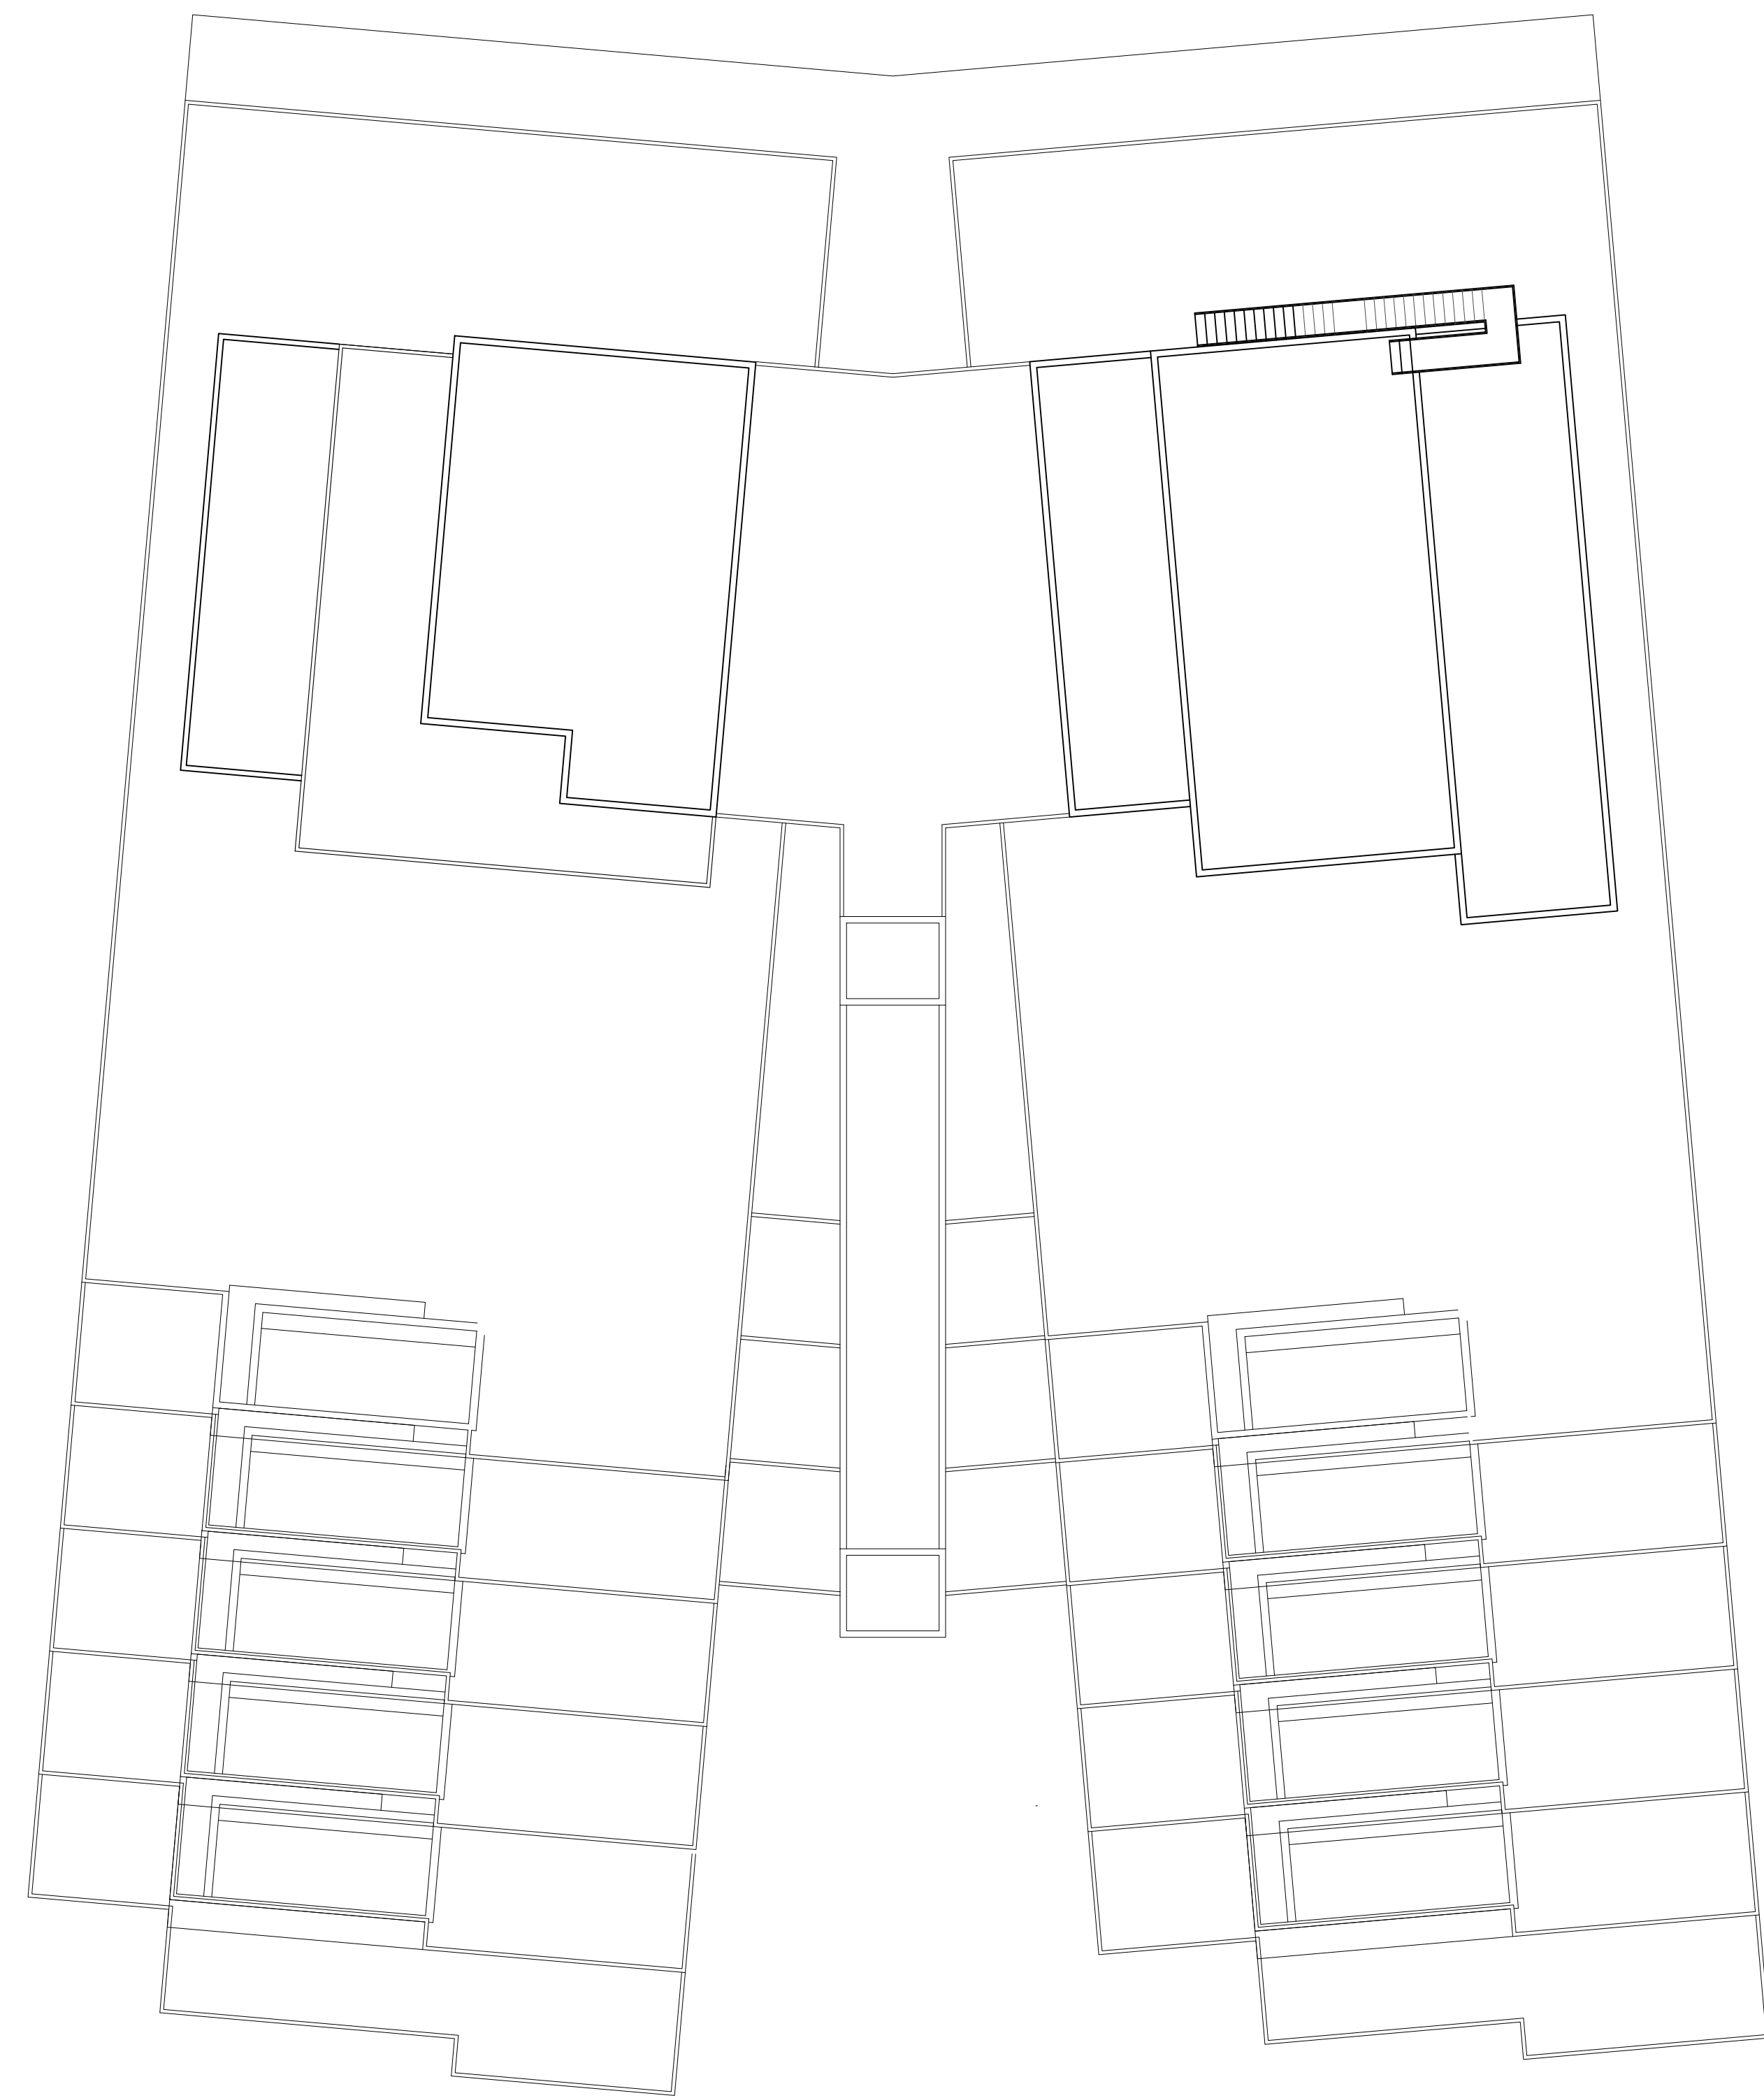


2 **ROOF PLAN - TERRACE 6**
 A6-206 SCALE 1:150m

PENTHOUSE FLOOR PLAN
 ROOF PLAN
 TERRACE 678

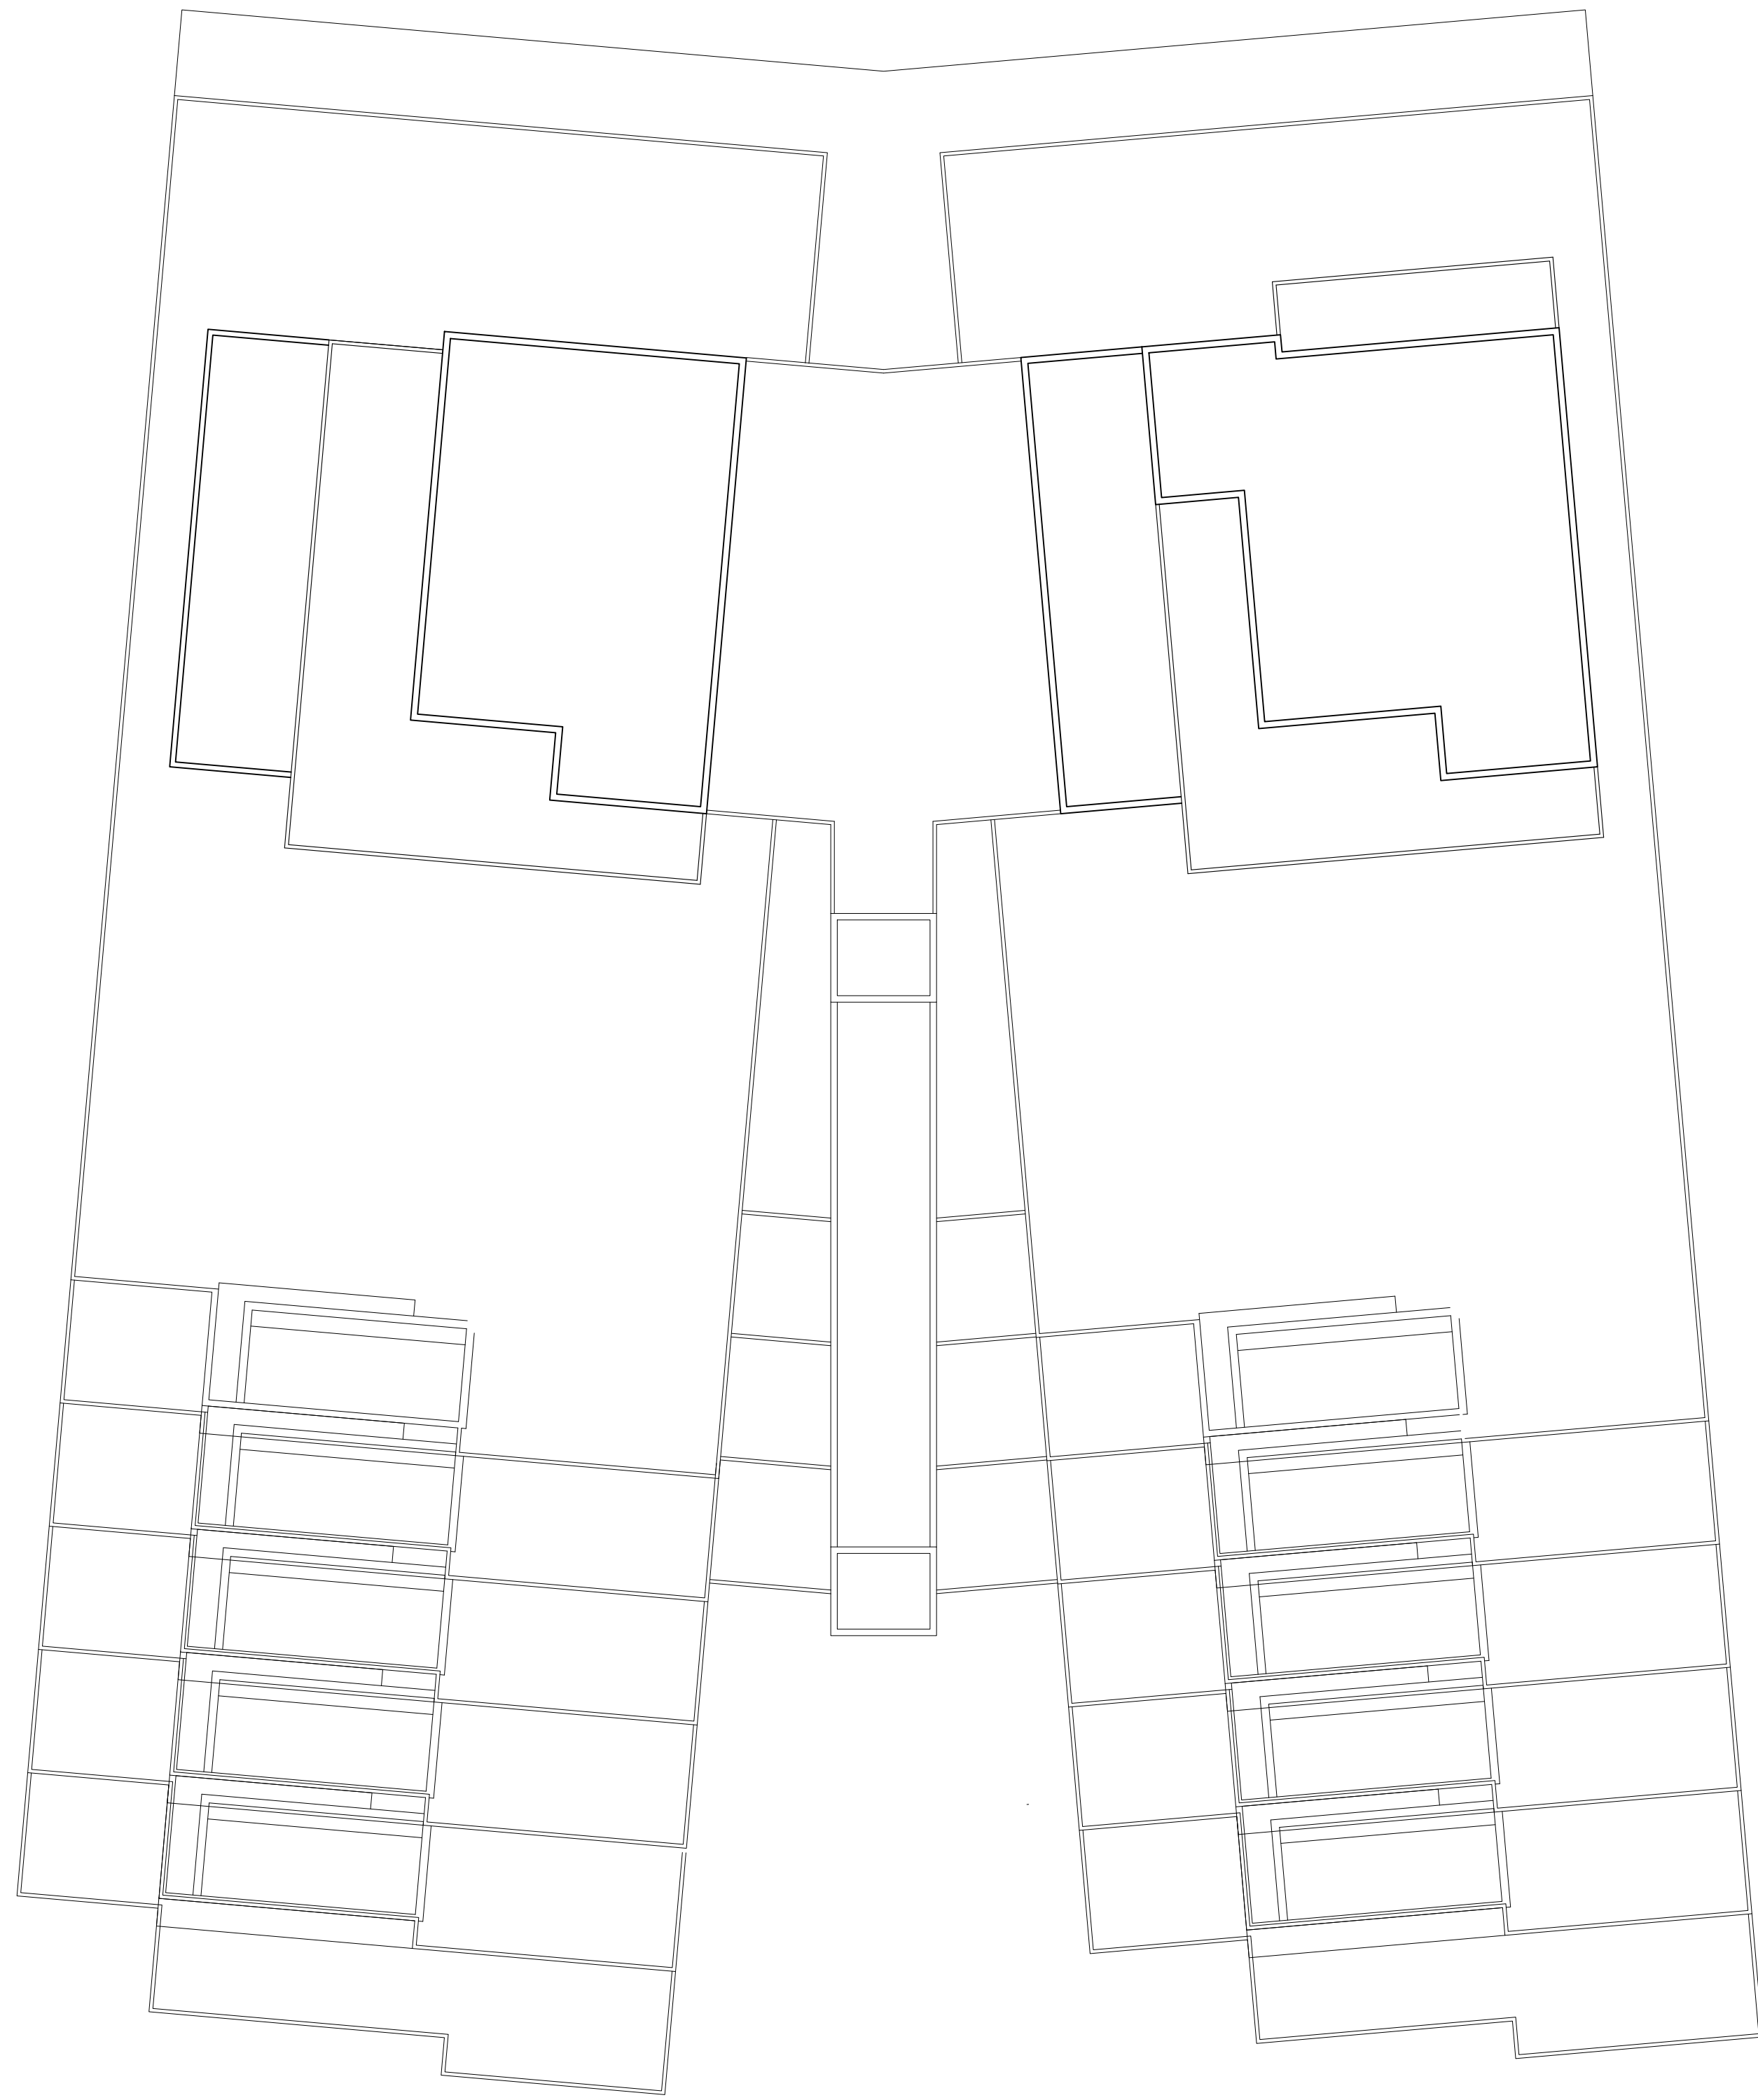


1 **ROOF PLAN - TERRACE 7**
SCALE 1:150m
A6-207

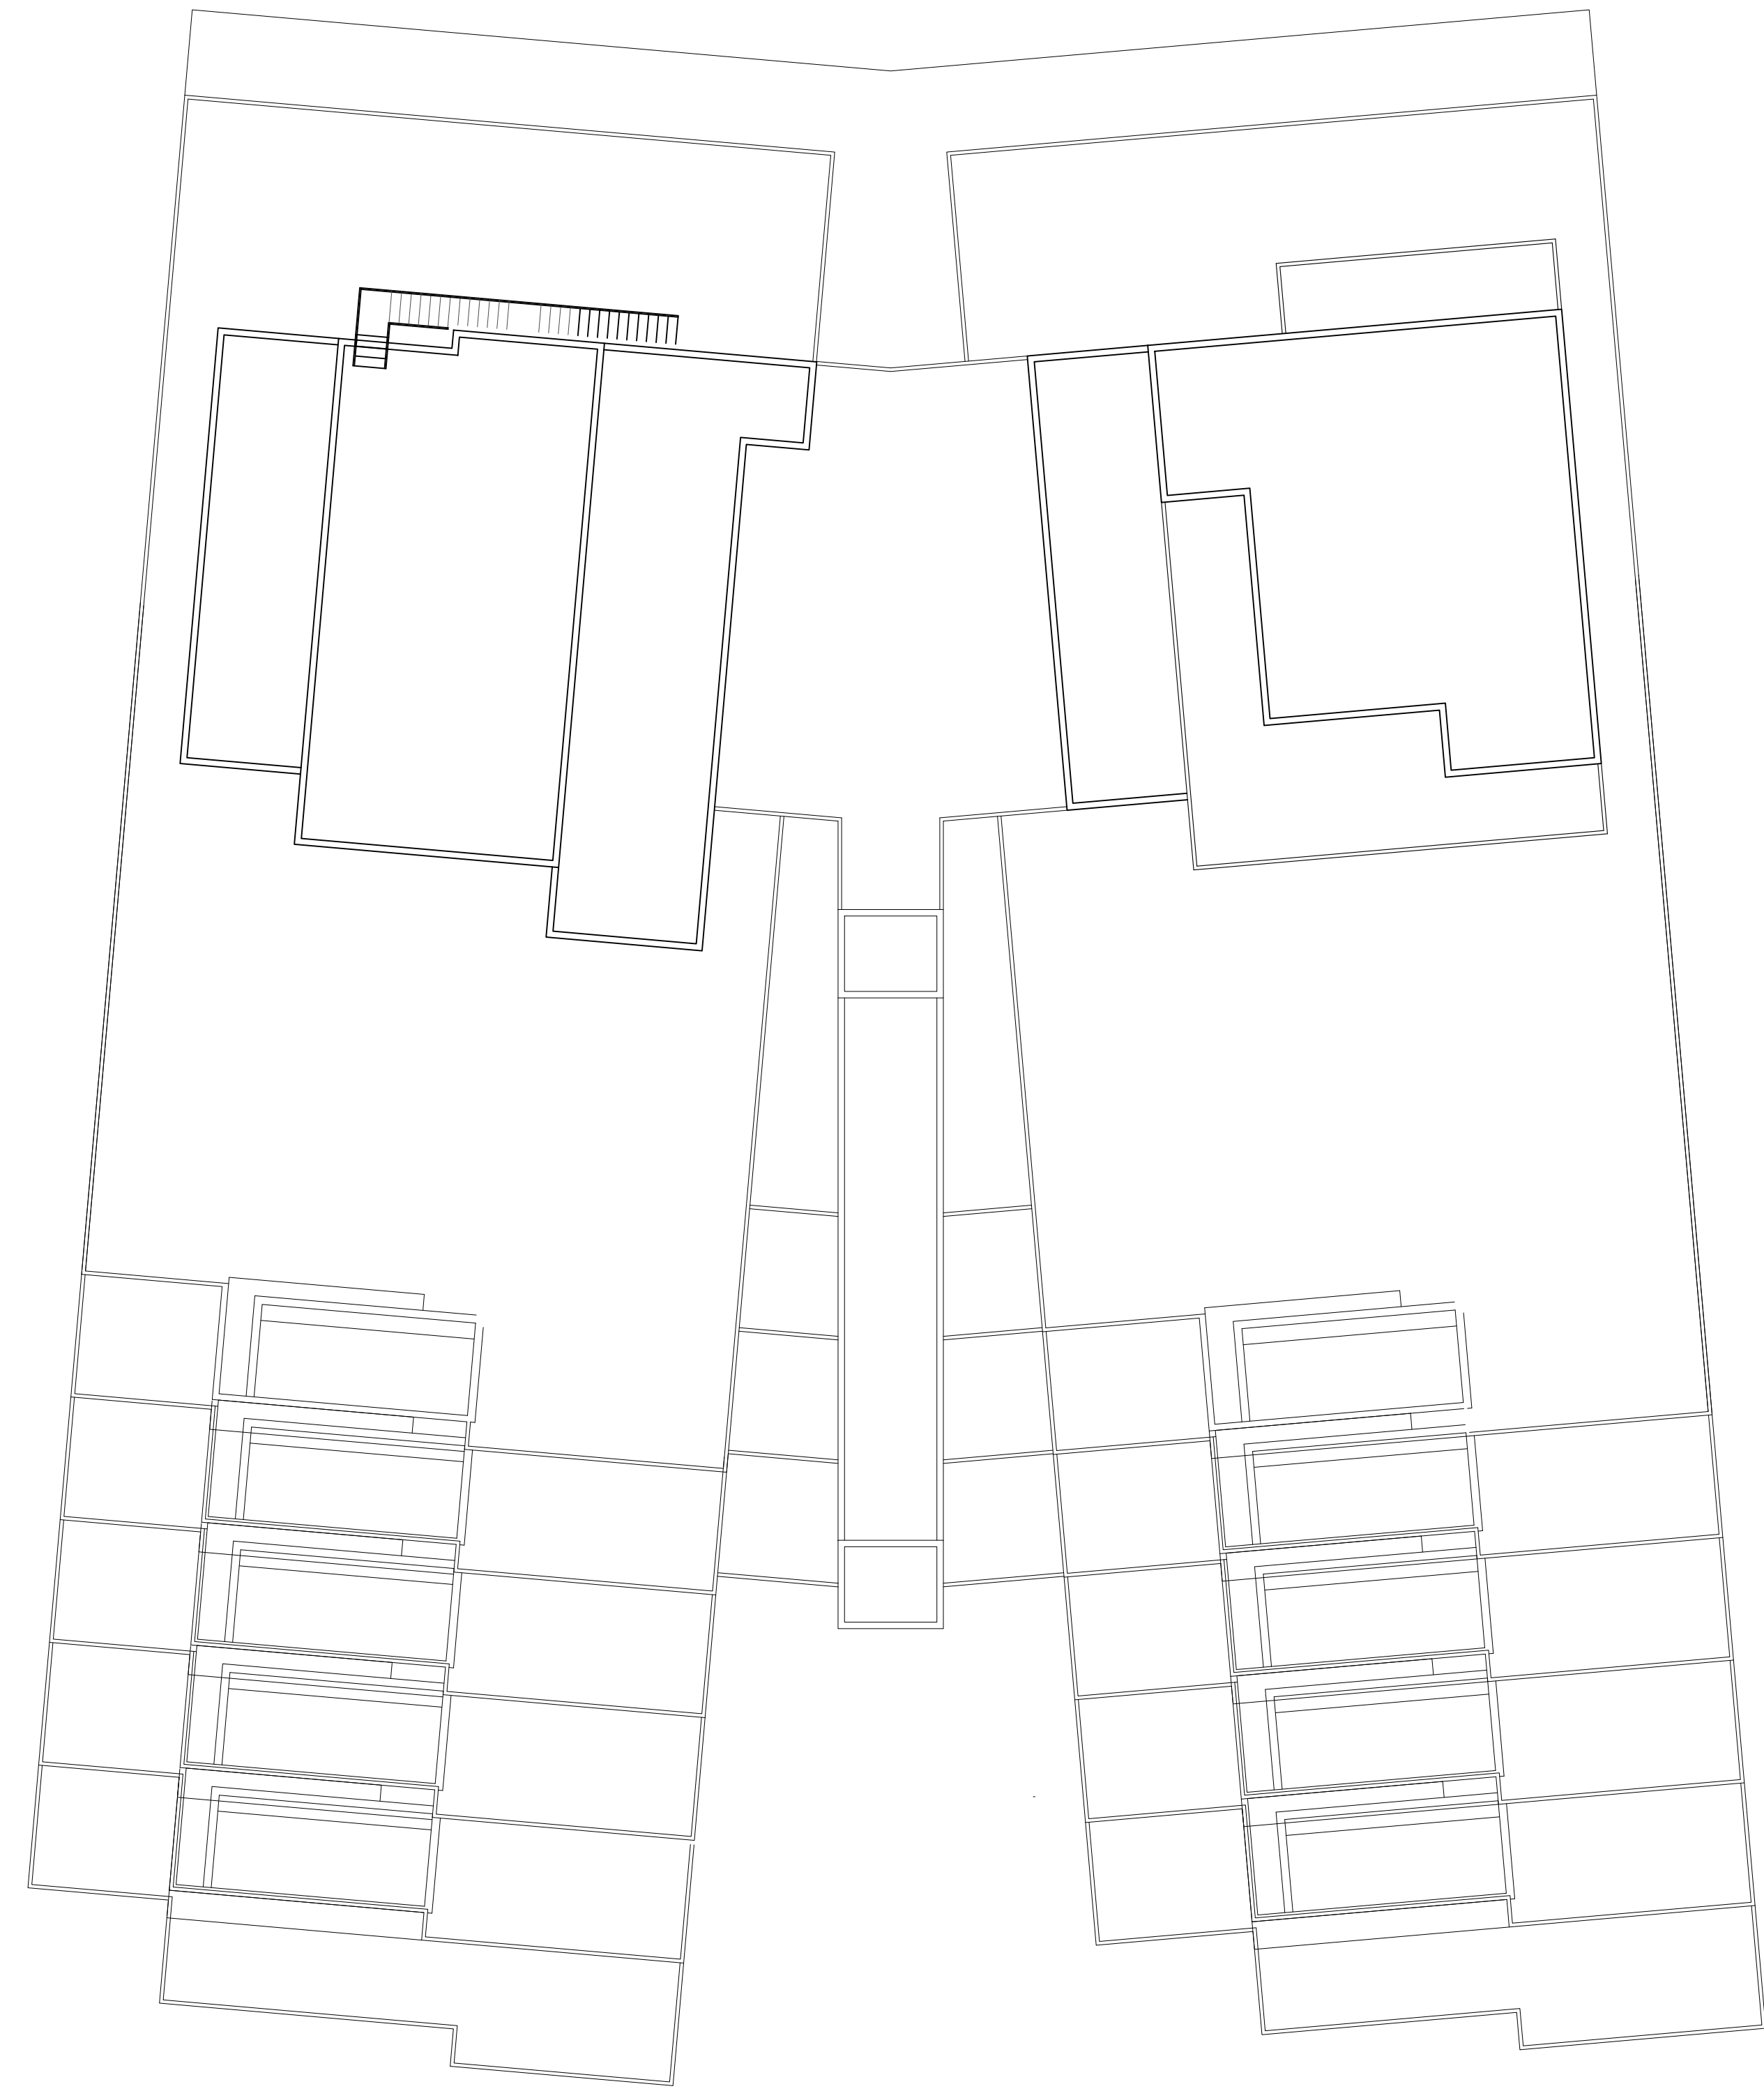


2 **ROOF PLAN - TERRACE 8**
SCALE 1:150m
A6-207

ROOF PLANS -
TOWER 7 & 8
TOWER 678

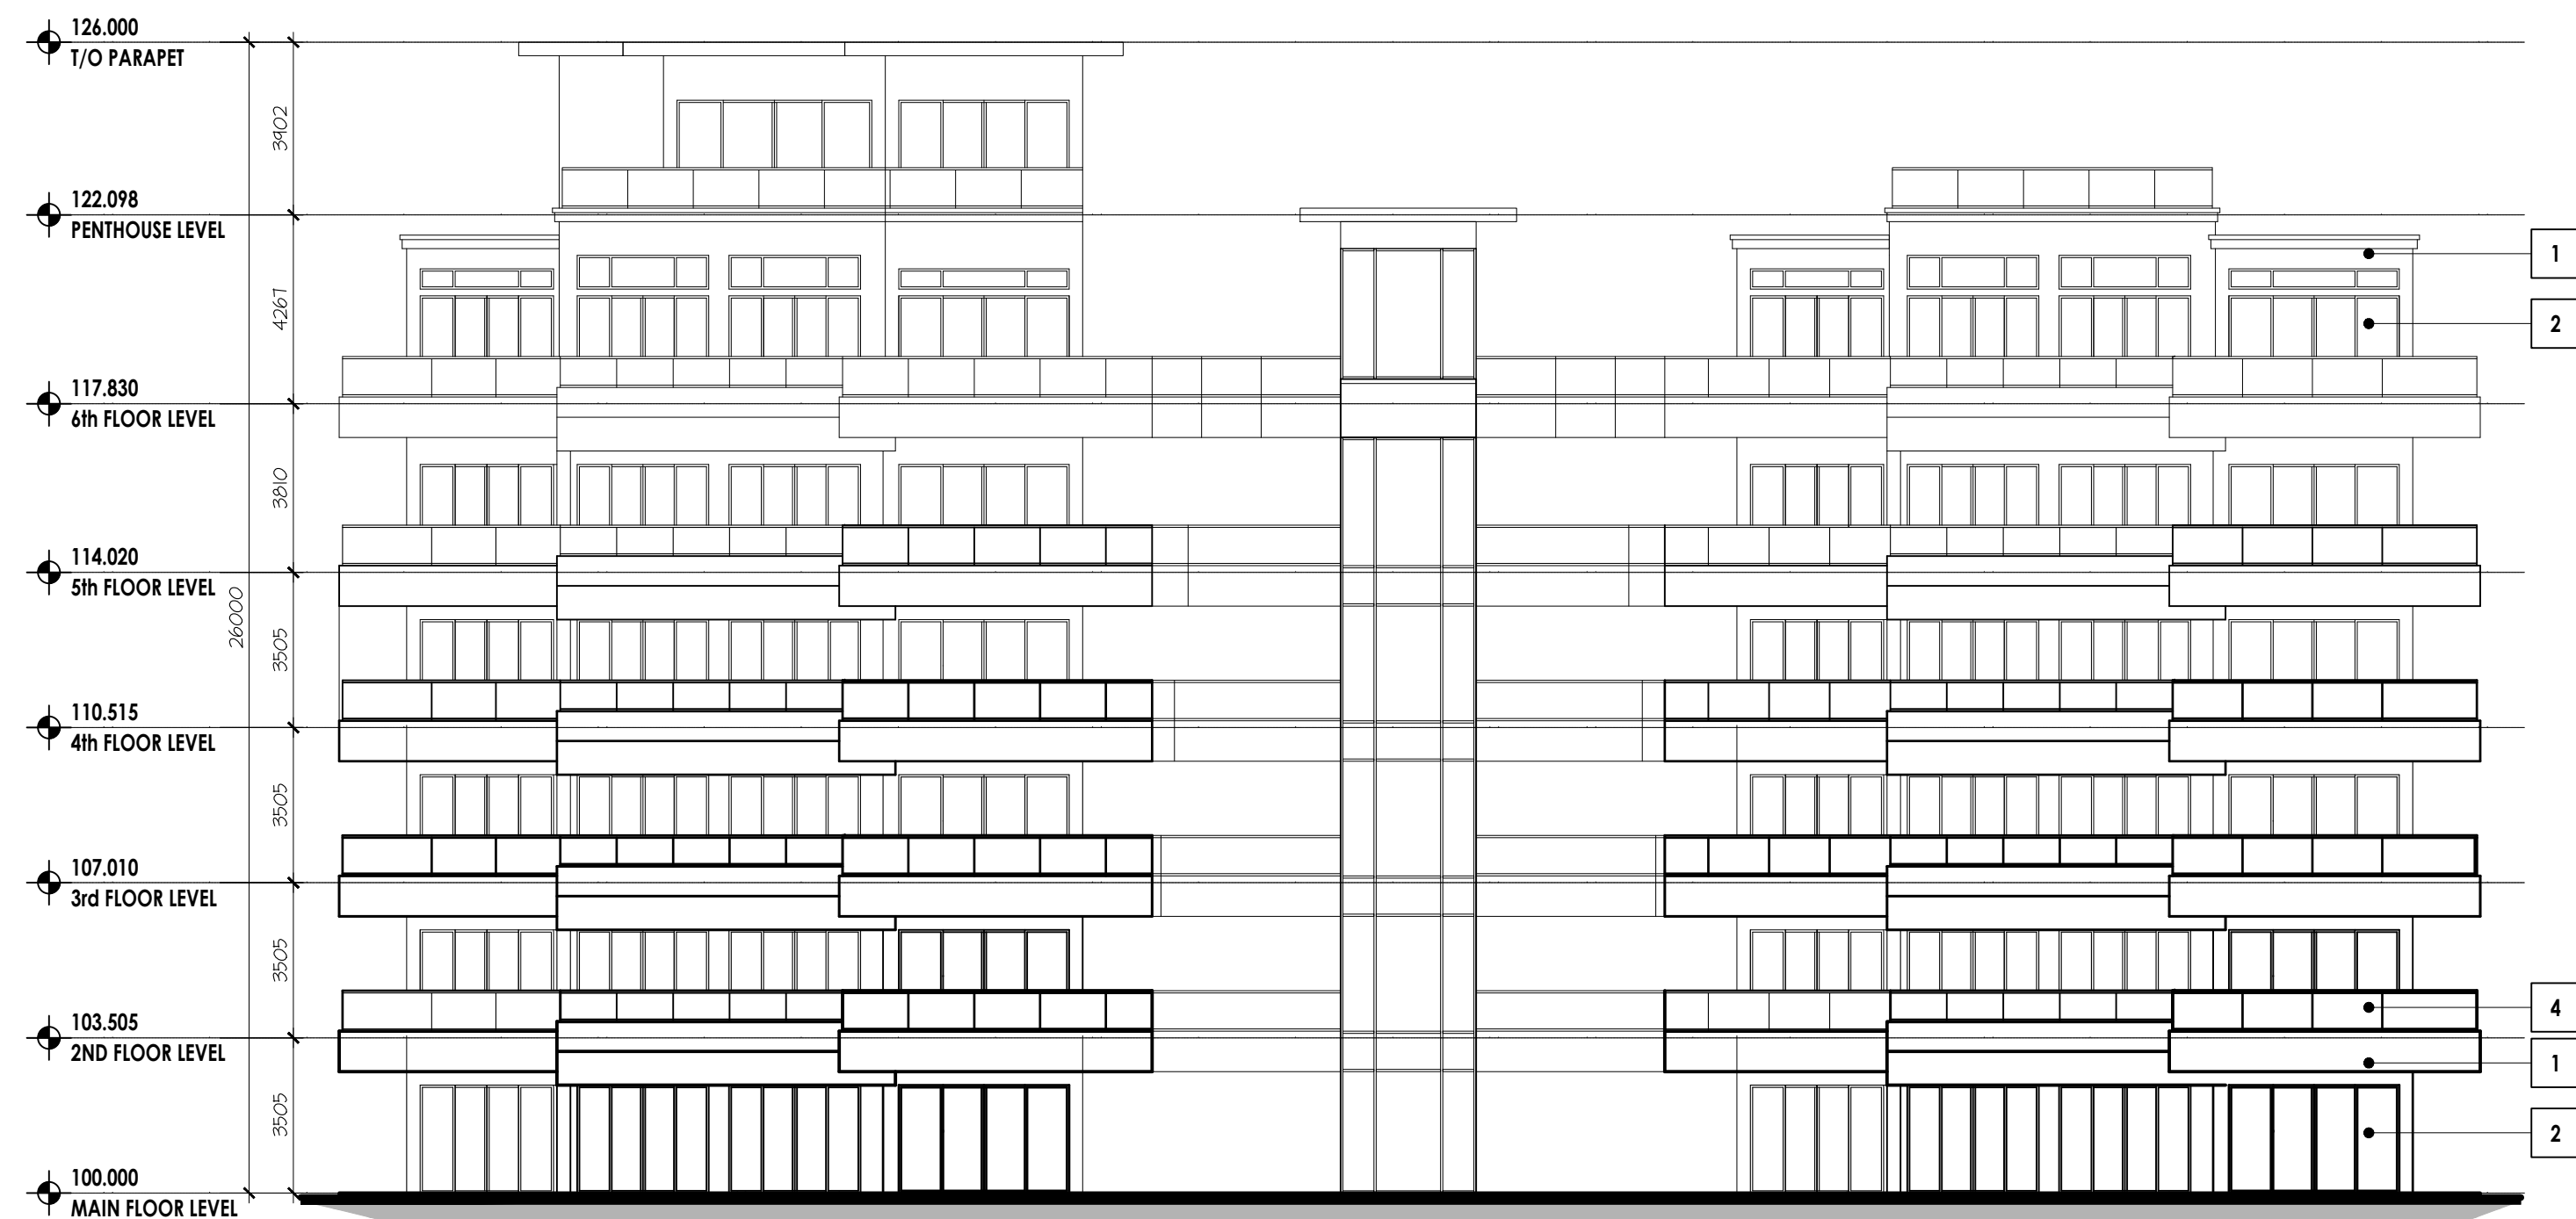


1 EAST ELEVATION - TERRACE 6
A6-301 SCALE 1:150m

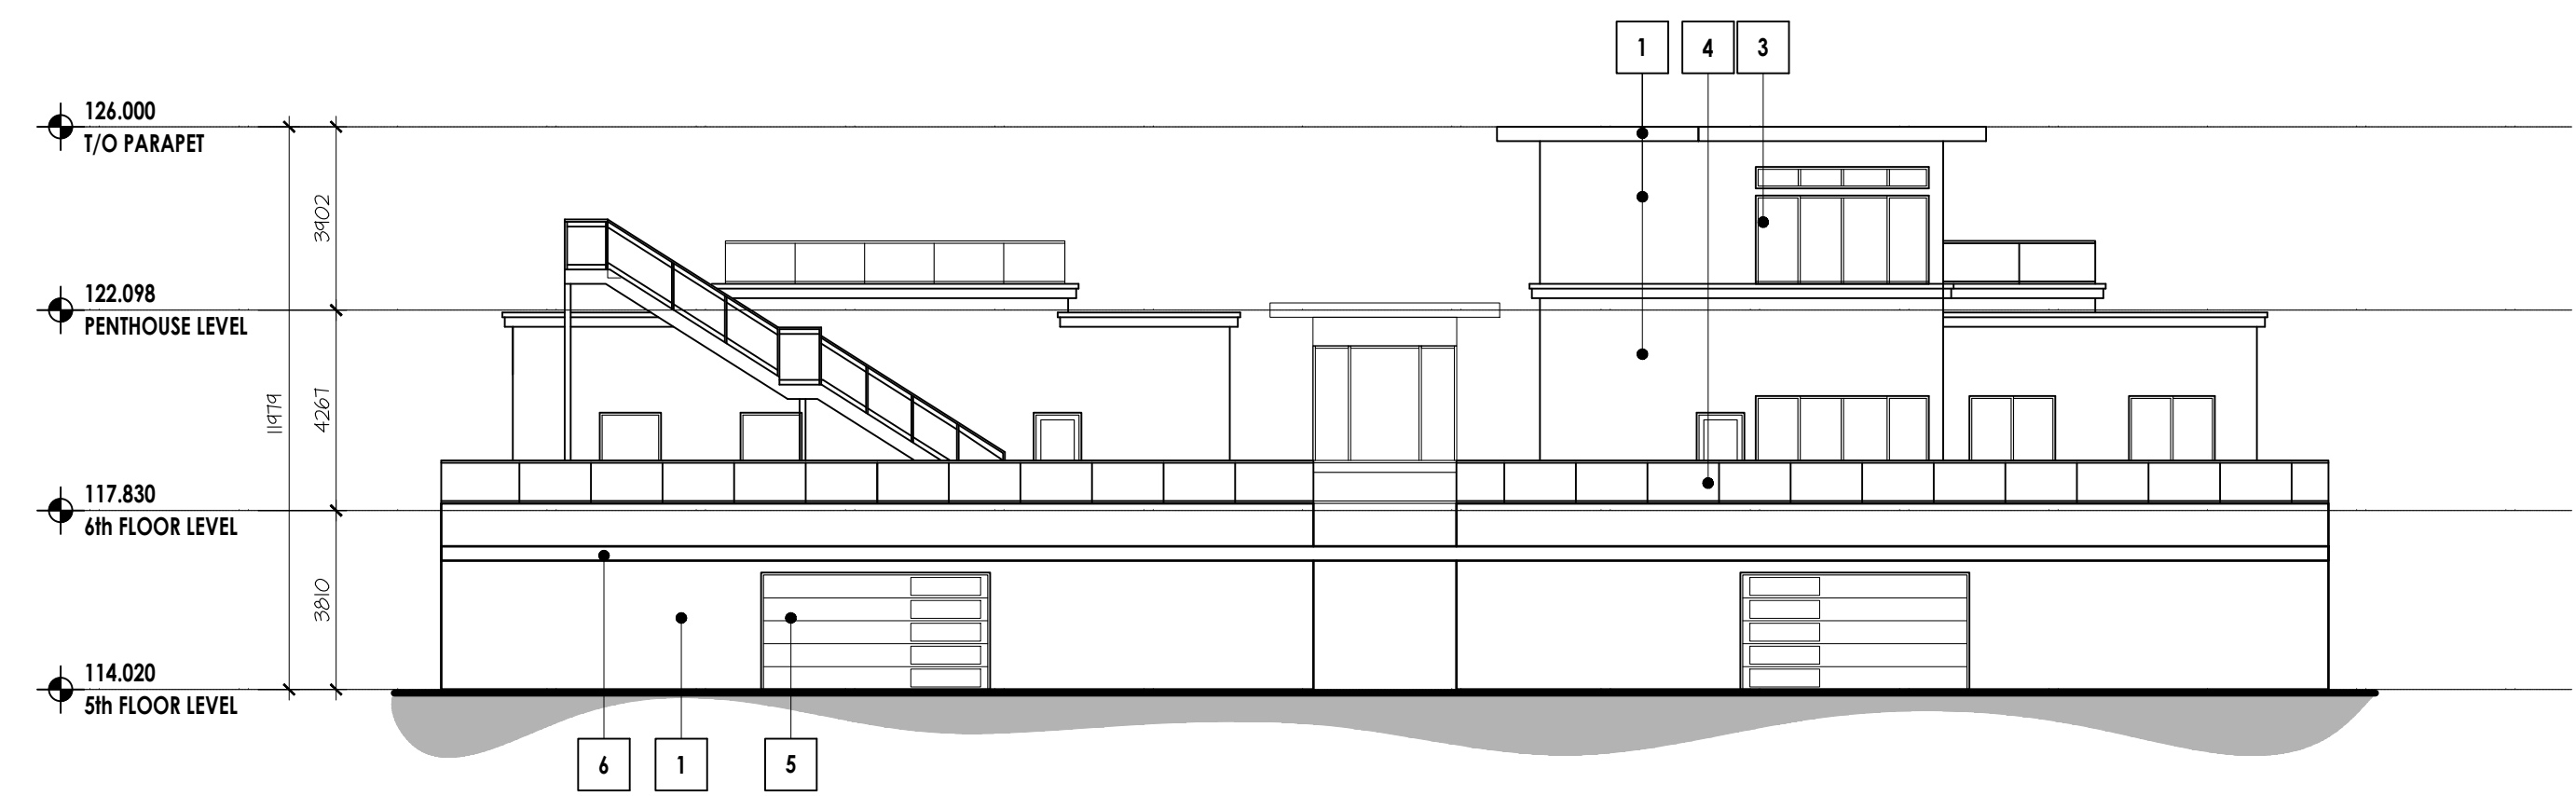


2 WEST ELEVATION - TERRACE 6
A6-301 SCALE 1:150m

KEYNOTES:


1	ACRYLIC STUCCO FINISH
2	ALUMINUM DOOR UNIT
3	ALUMINUM WINDOW UNIT
4	GLASS RAILING IN ALUMINUM FRAME
5	INSULATED OVERHEAD GARAGE DOOR
6	GLASS CANOPY IN STRUCTURAL STEEL FRAME

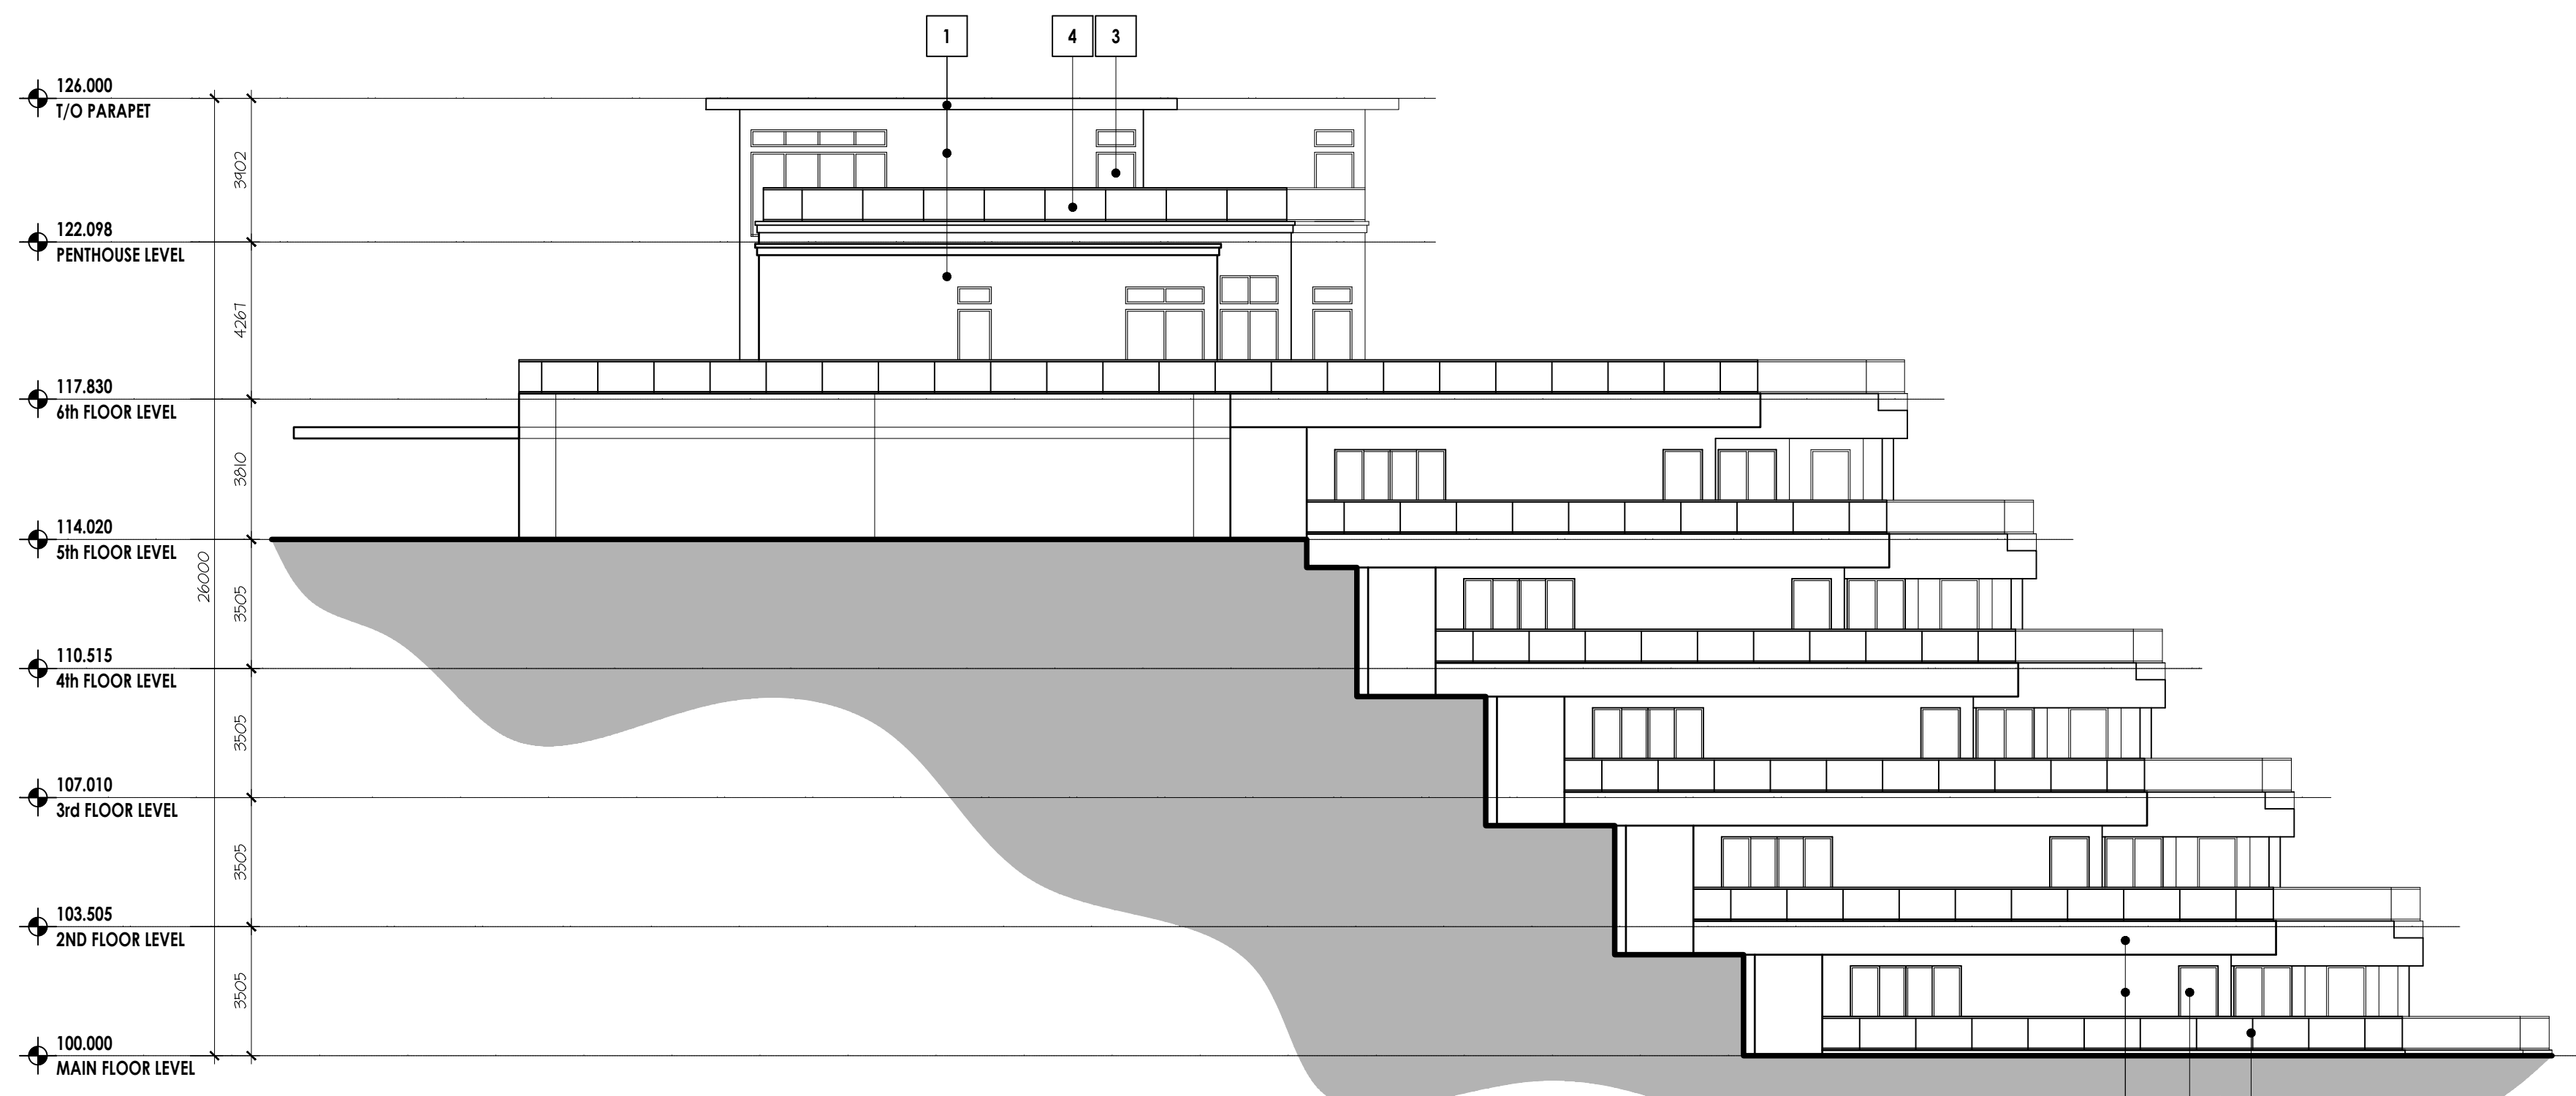


1 SOUTH ELEVATION - TERRACE 6
A6-301 SCALE 1:150m

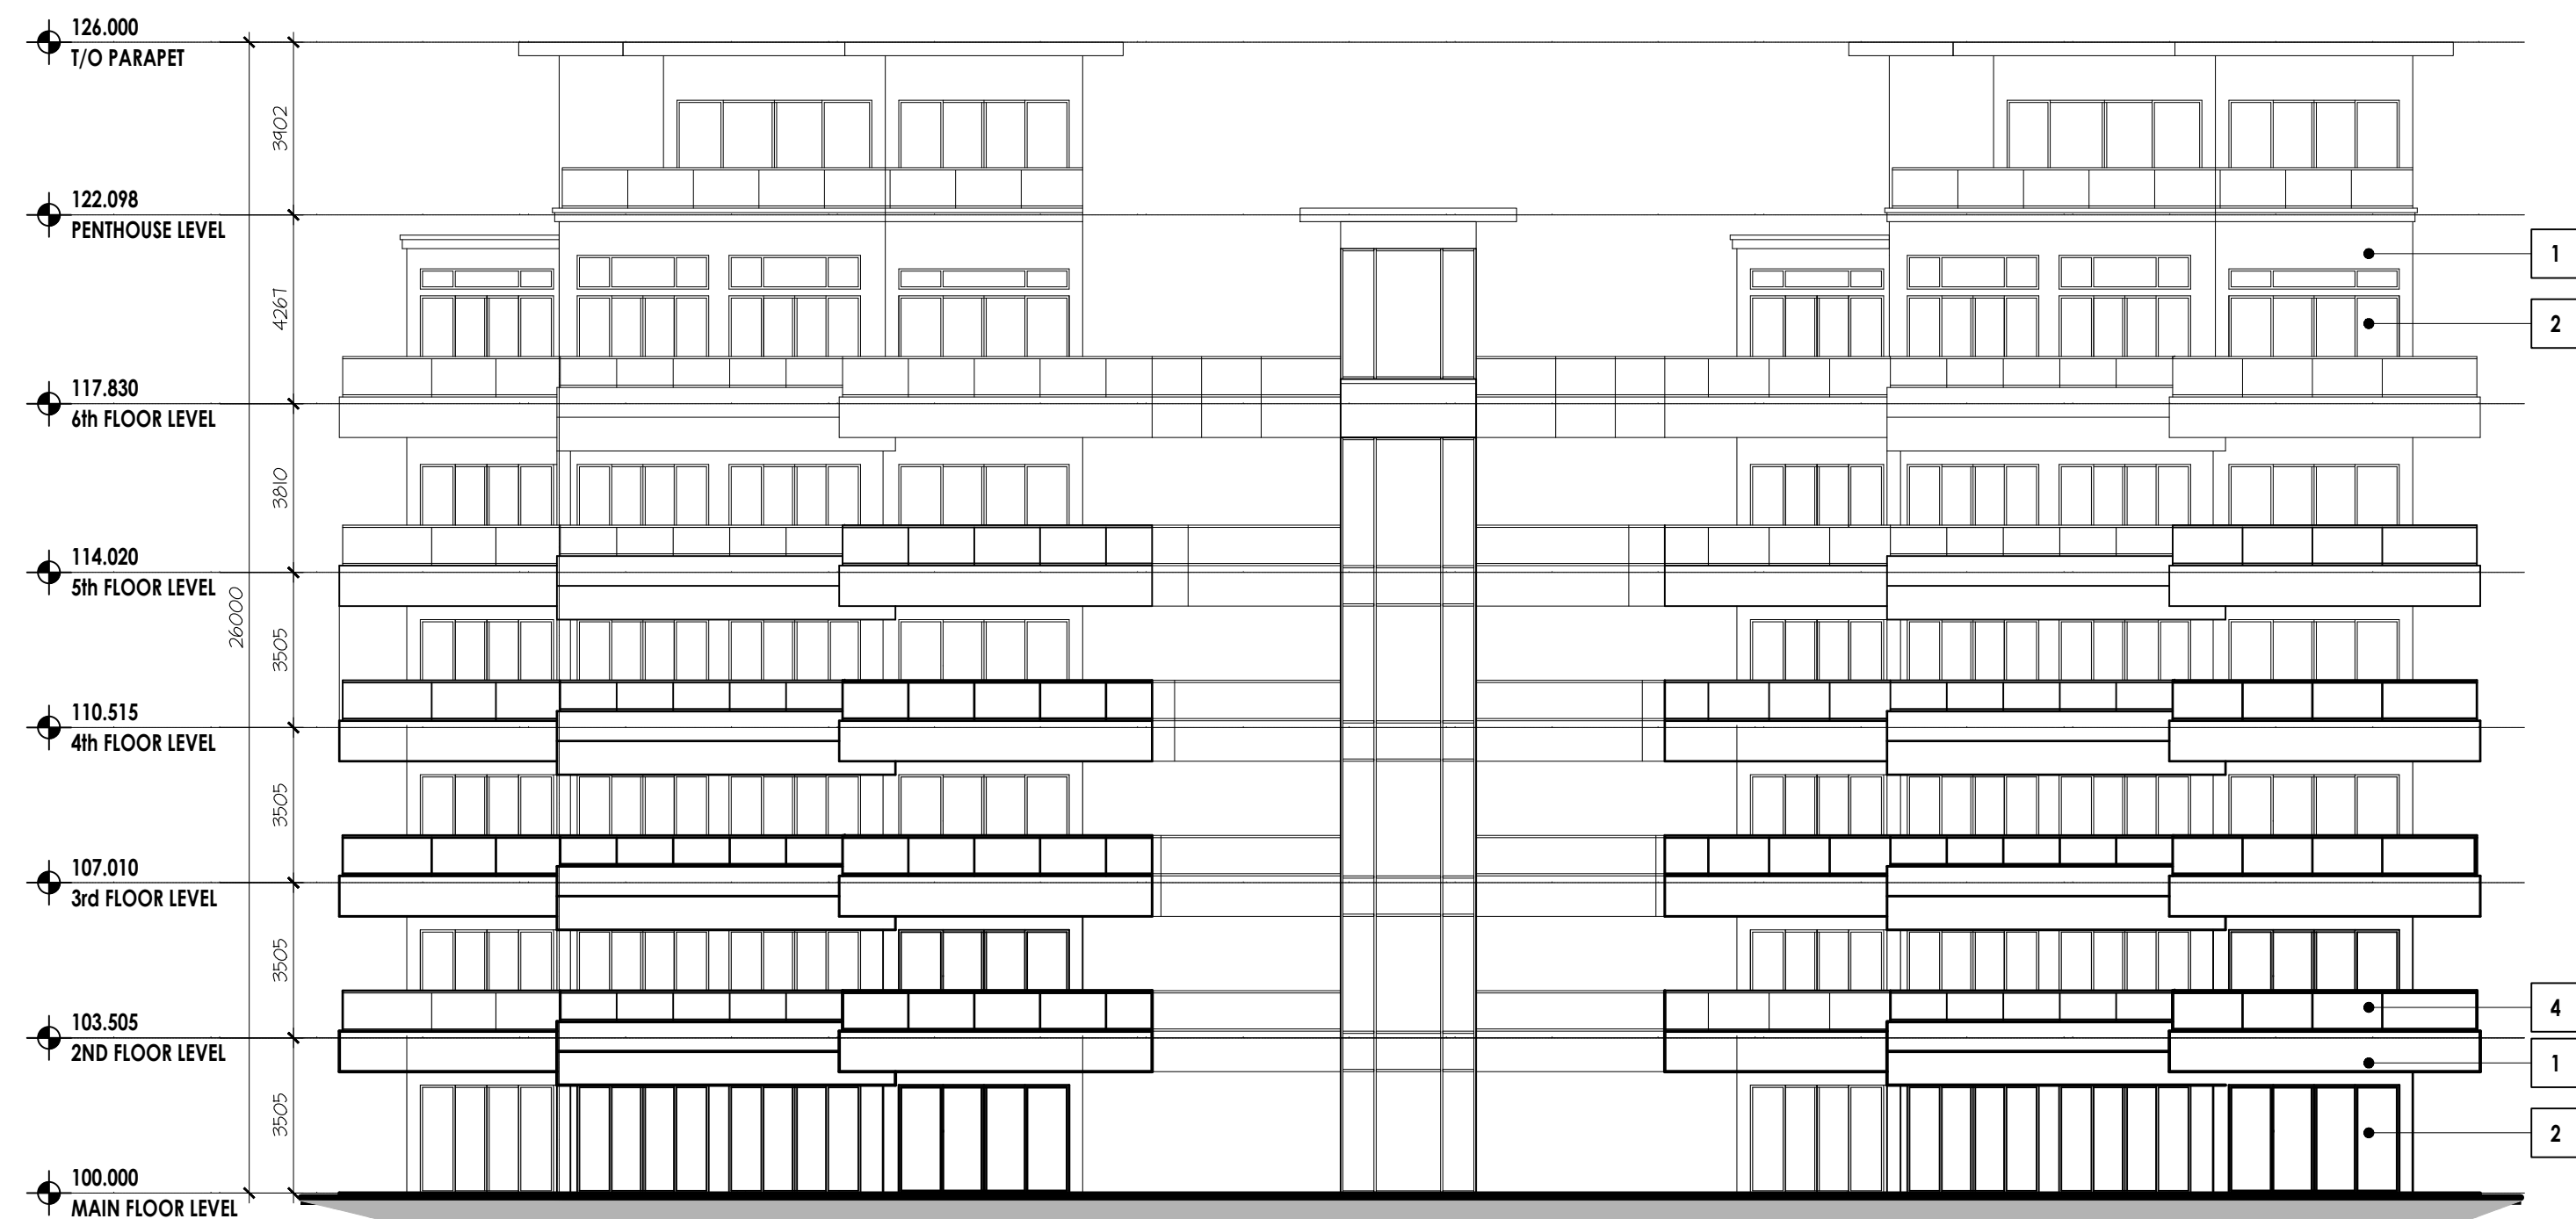

1 EAST ELEVATION - TERRACE 7
A6-302 SCALE 1:150m

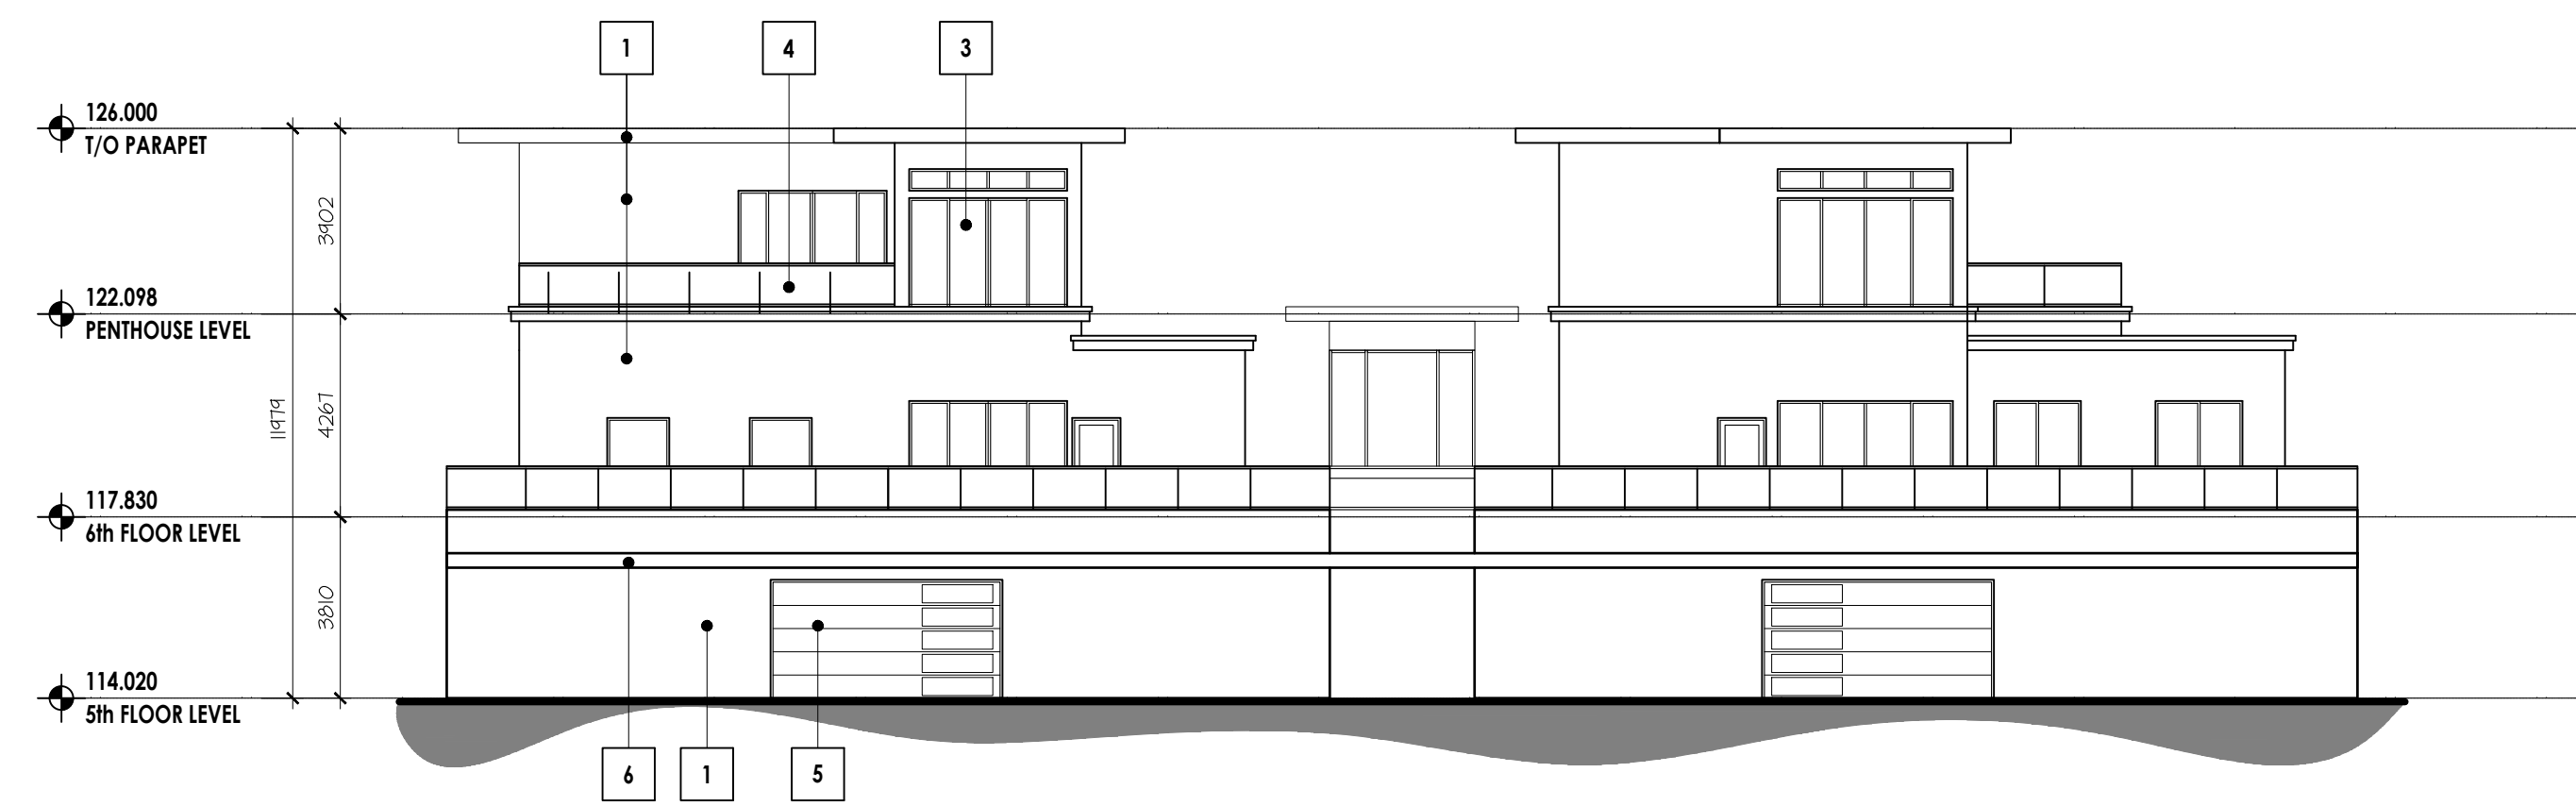


2 WEST ELEVATION - TERRACE 7
A6-302 SCALE 1:150m

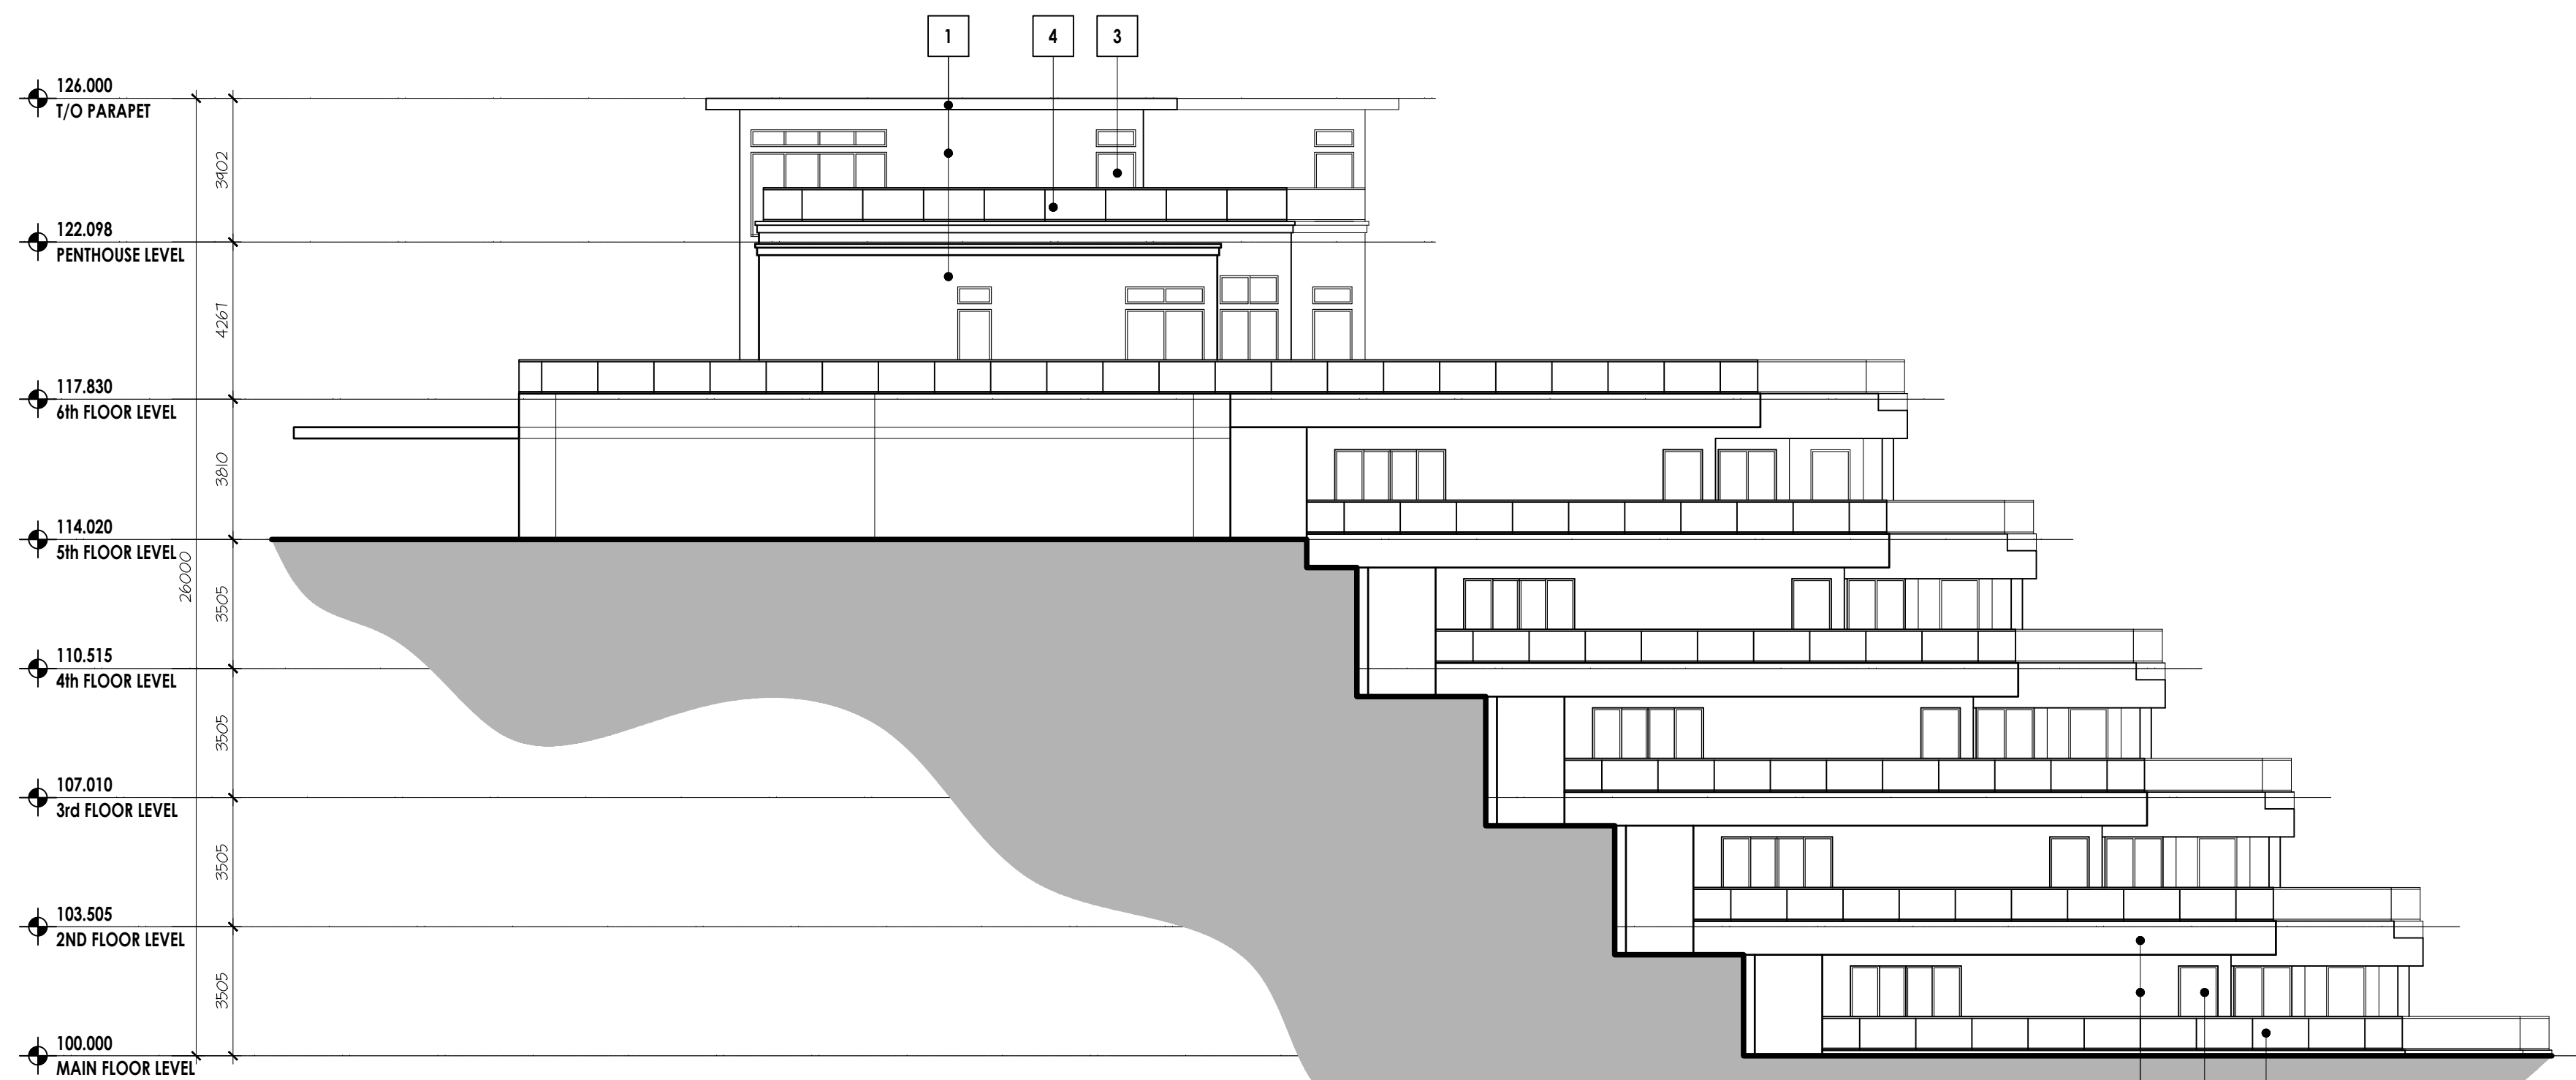


1 SOUTH ELEVATION - TERRACE 7
A6-302 SCALE 1:150m


BUILDING ELEVATIONS
TOWER 7
TERRACE 678

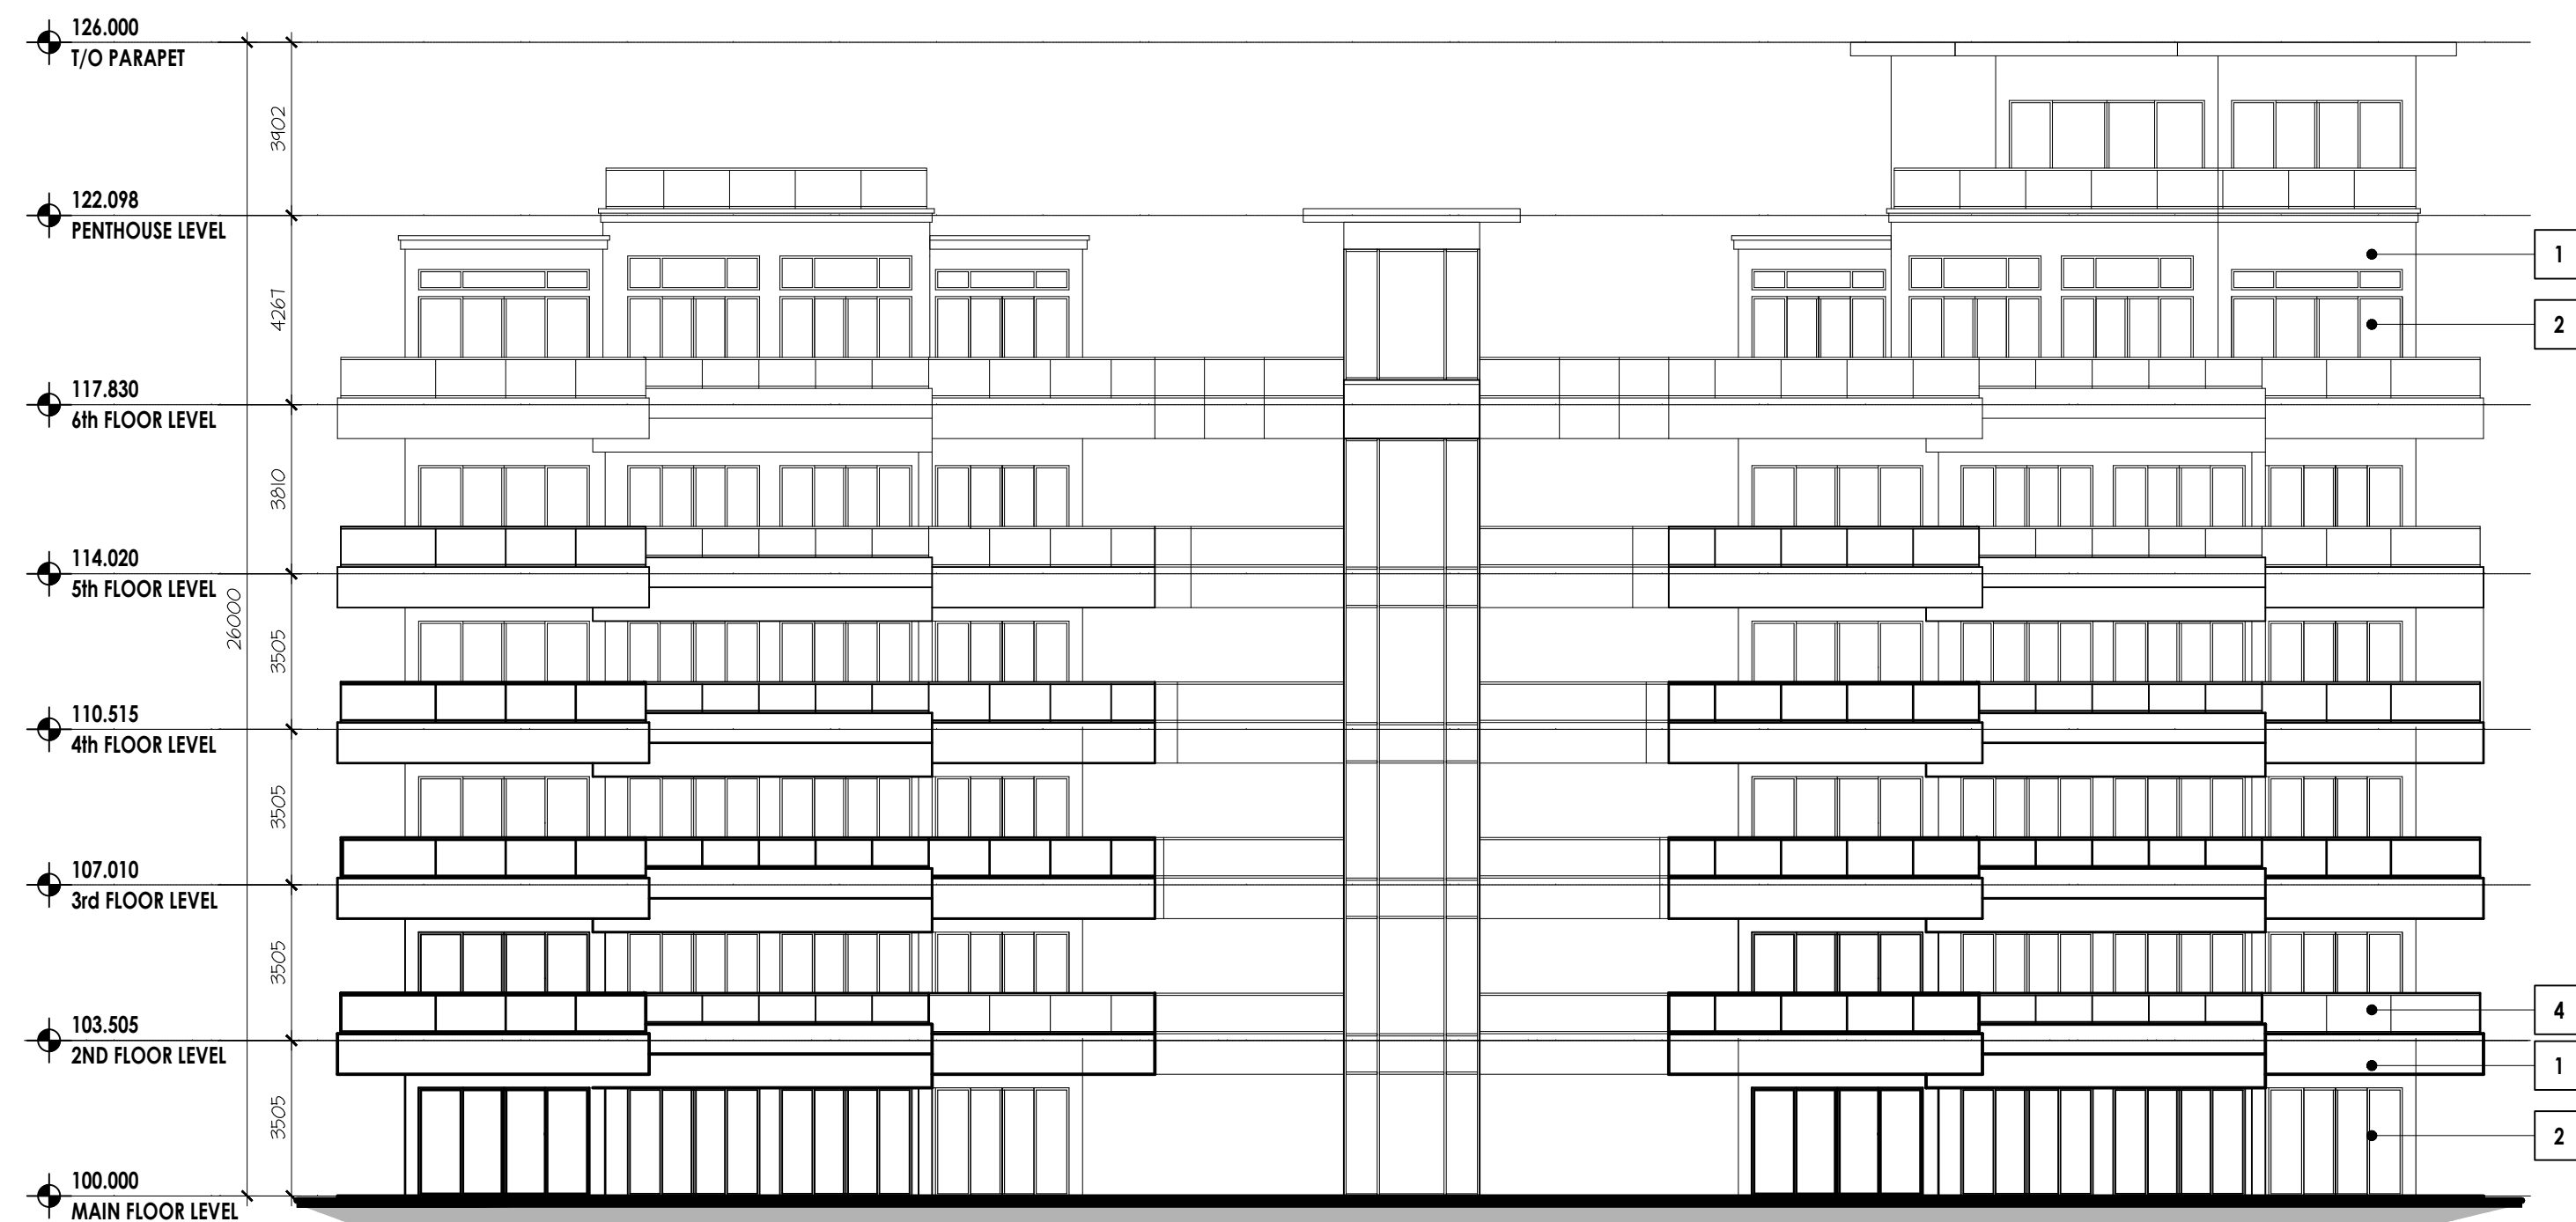

1 EAST ELEVATION - TERRACE 8
A6-303 SCALE 1:150m

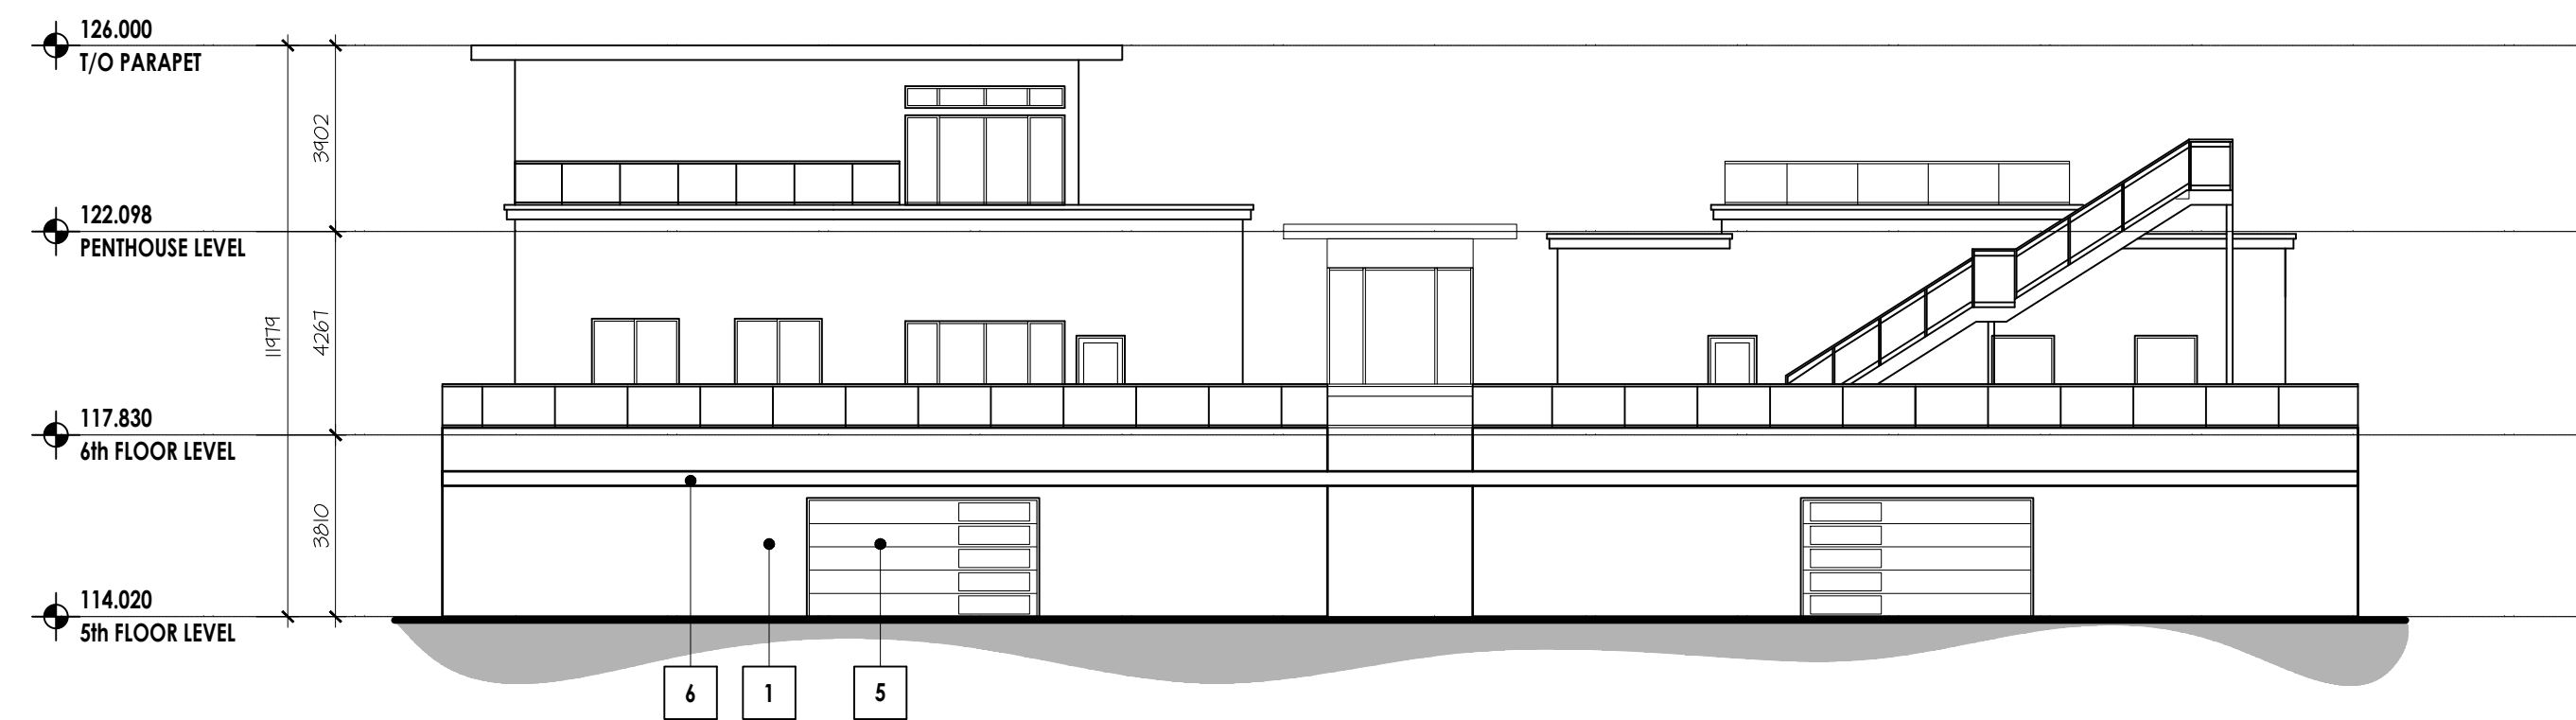

2 WEST ELEVATION - TERRACE 8
A6-303 SCALE 1:150m

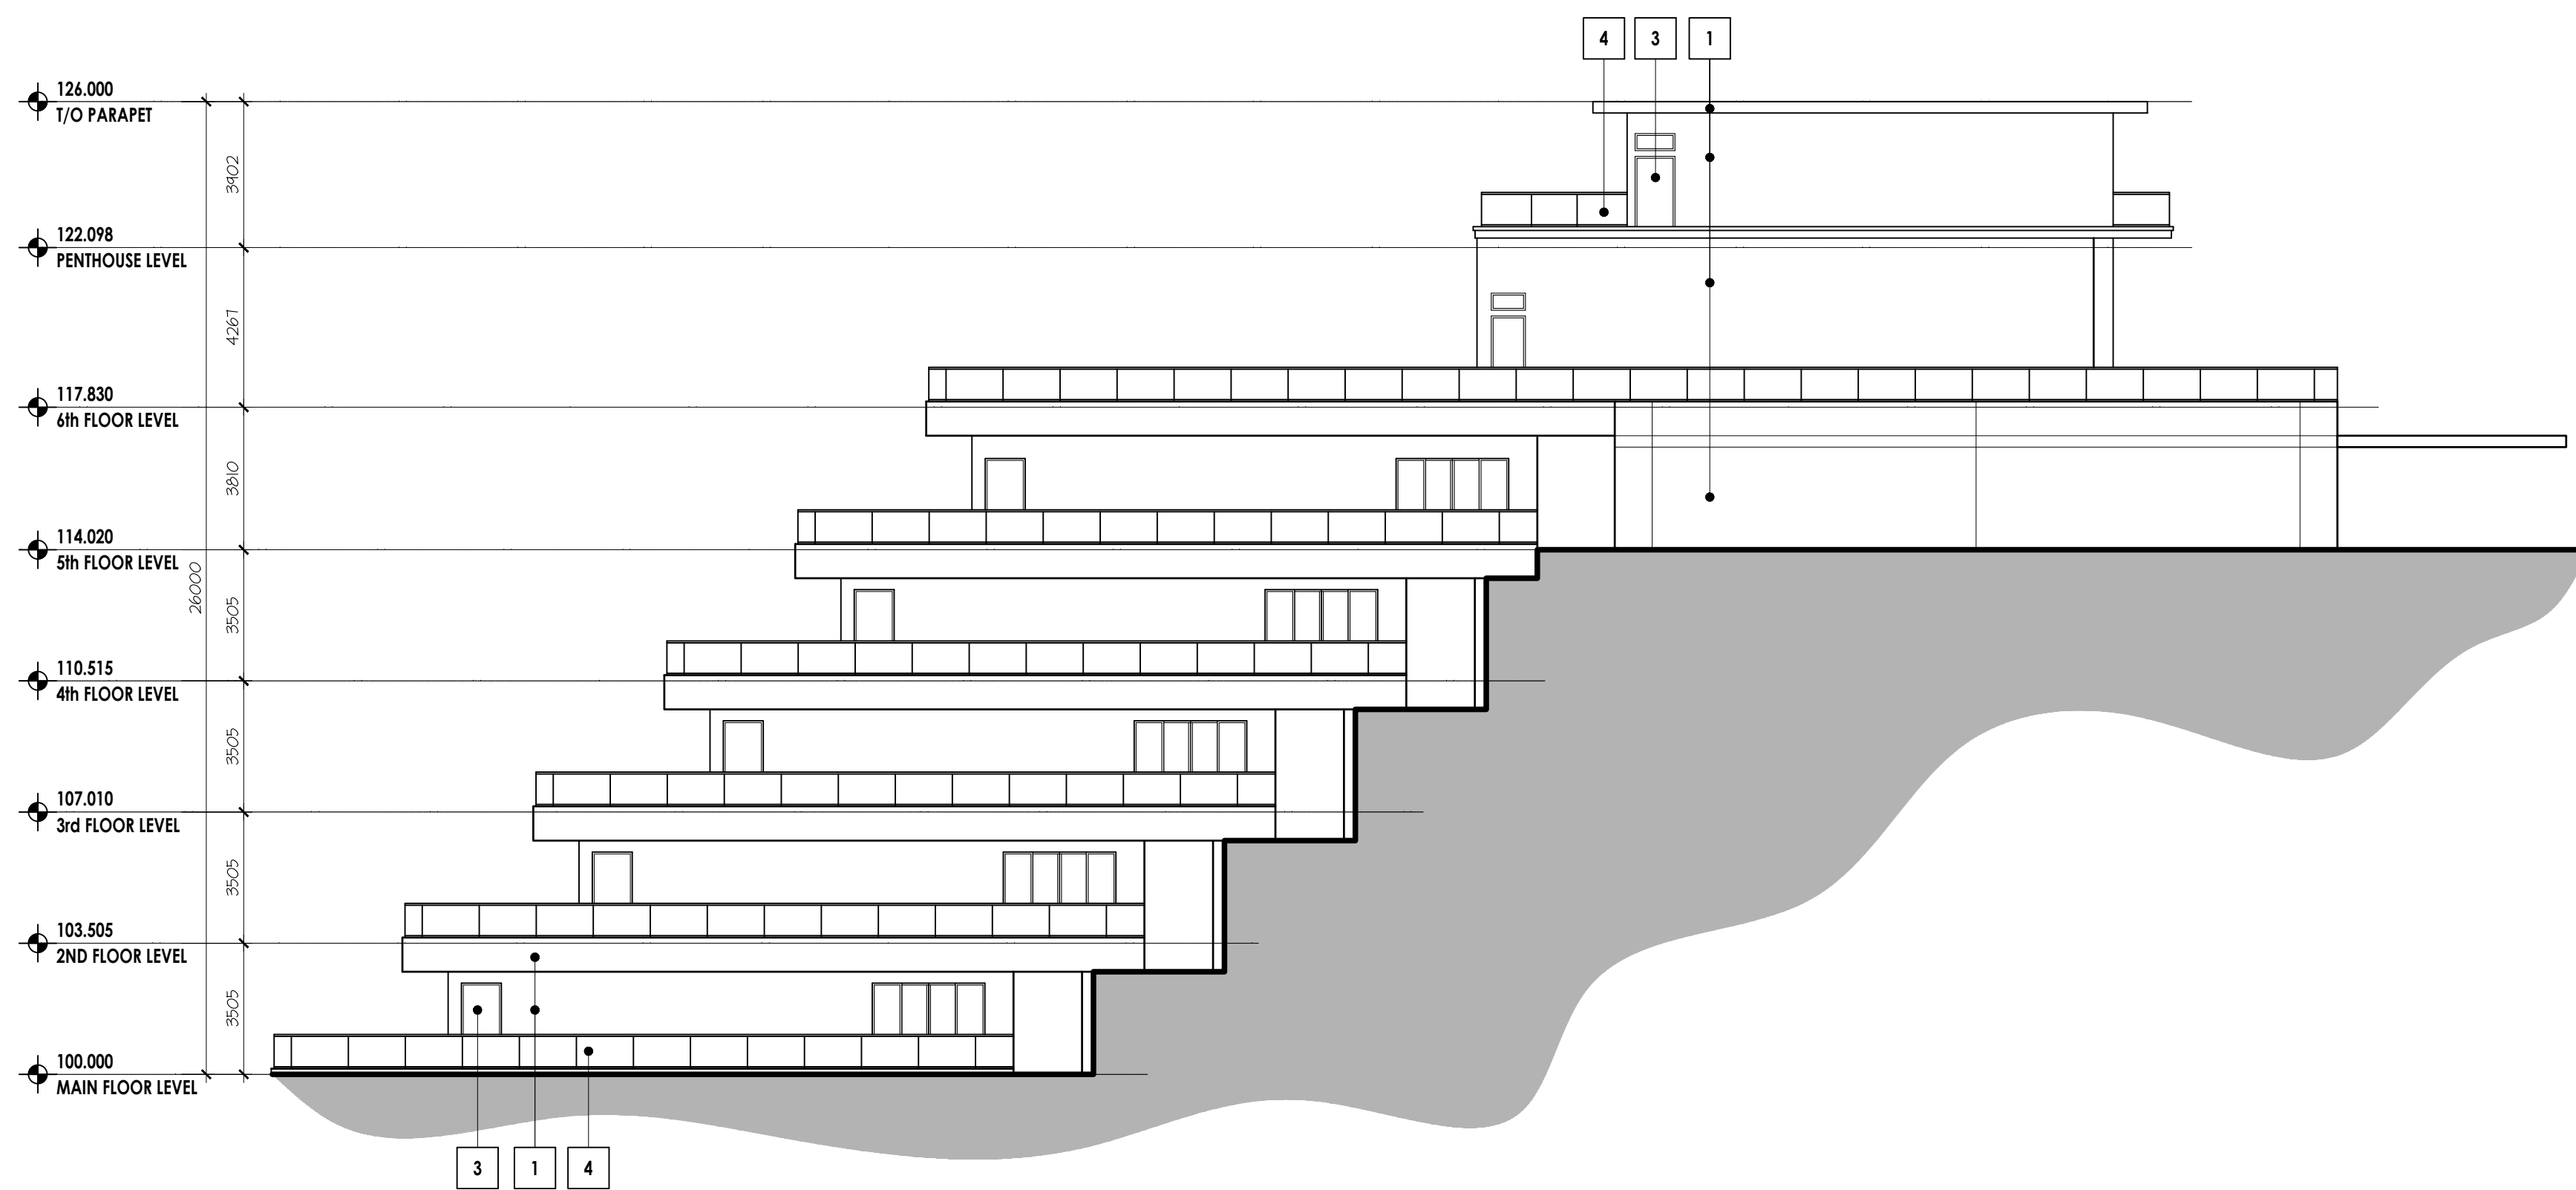

1 SOUTH ELEVATION - TERRACE 8
A6-303 SCALE 1:150m