

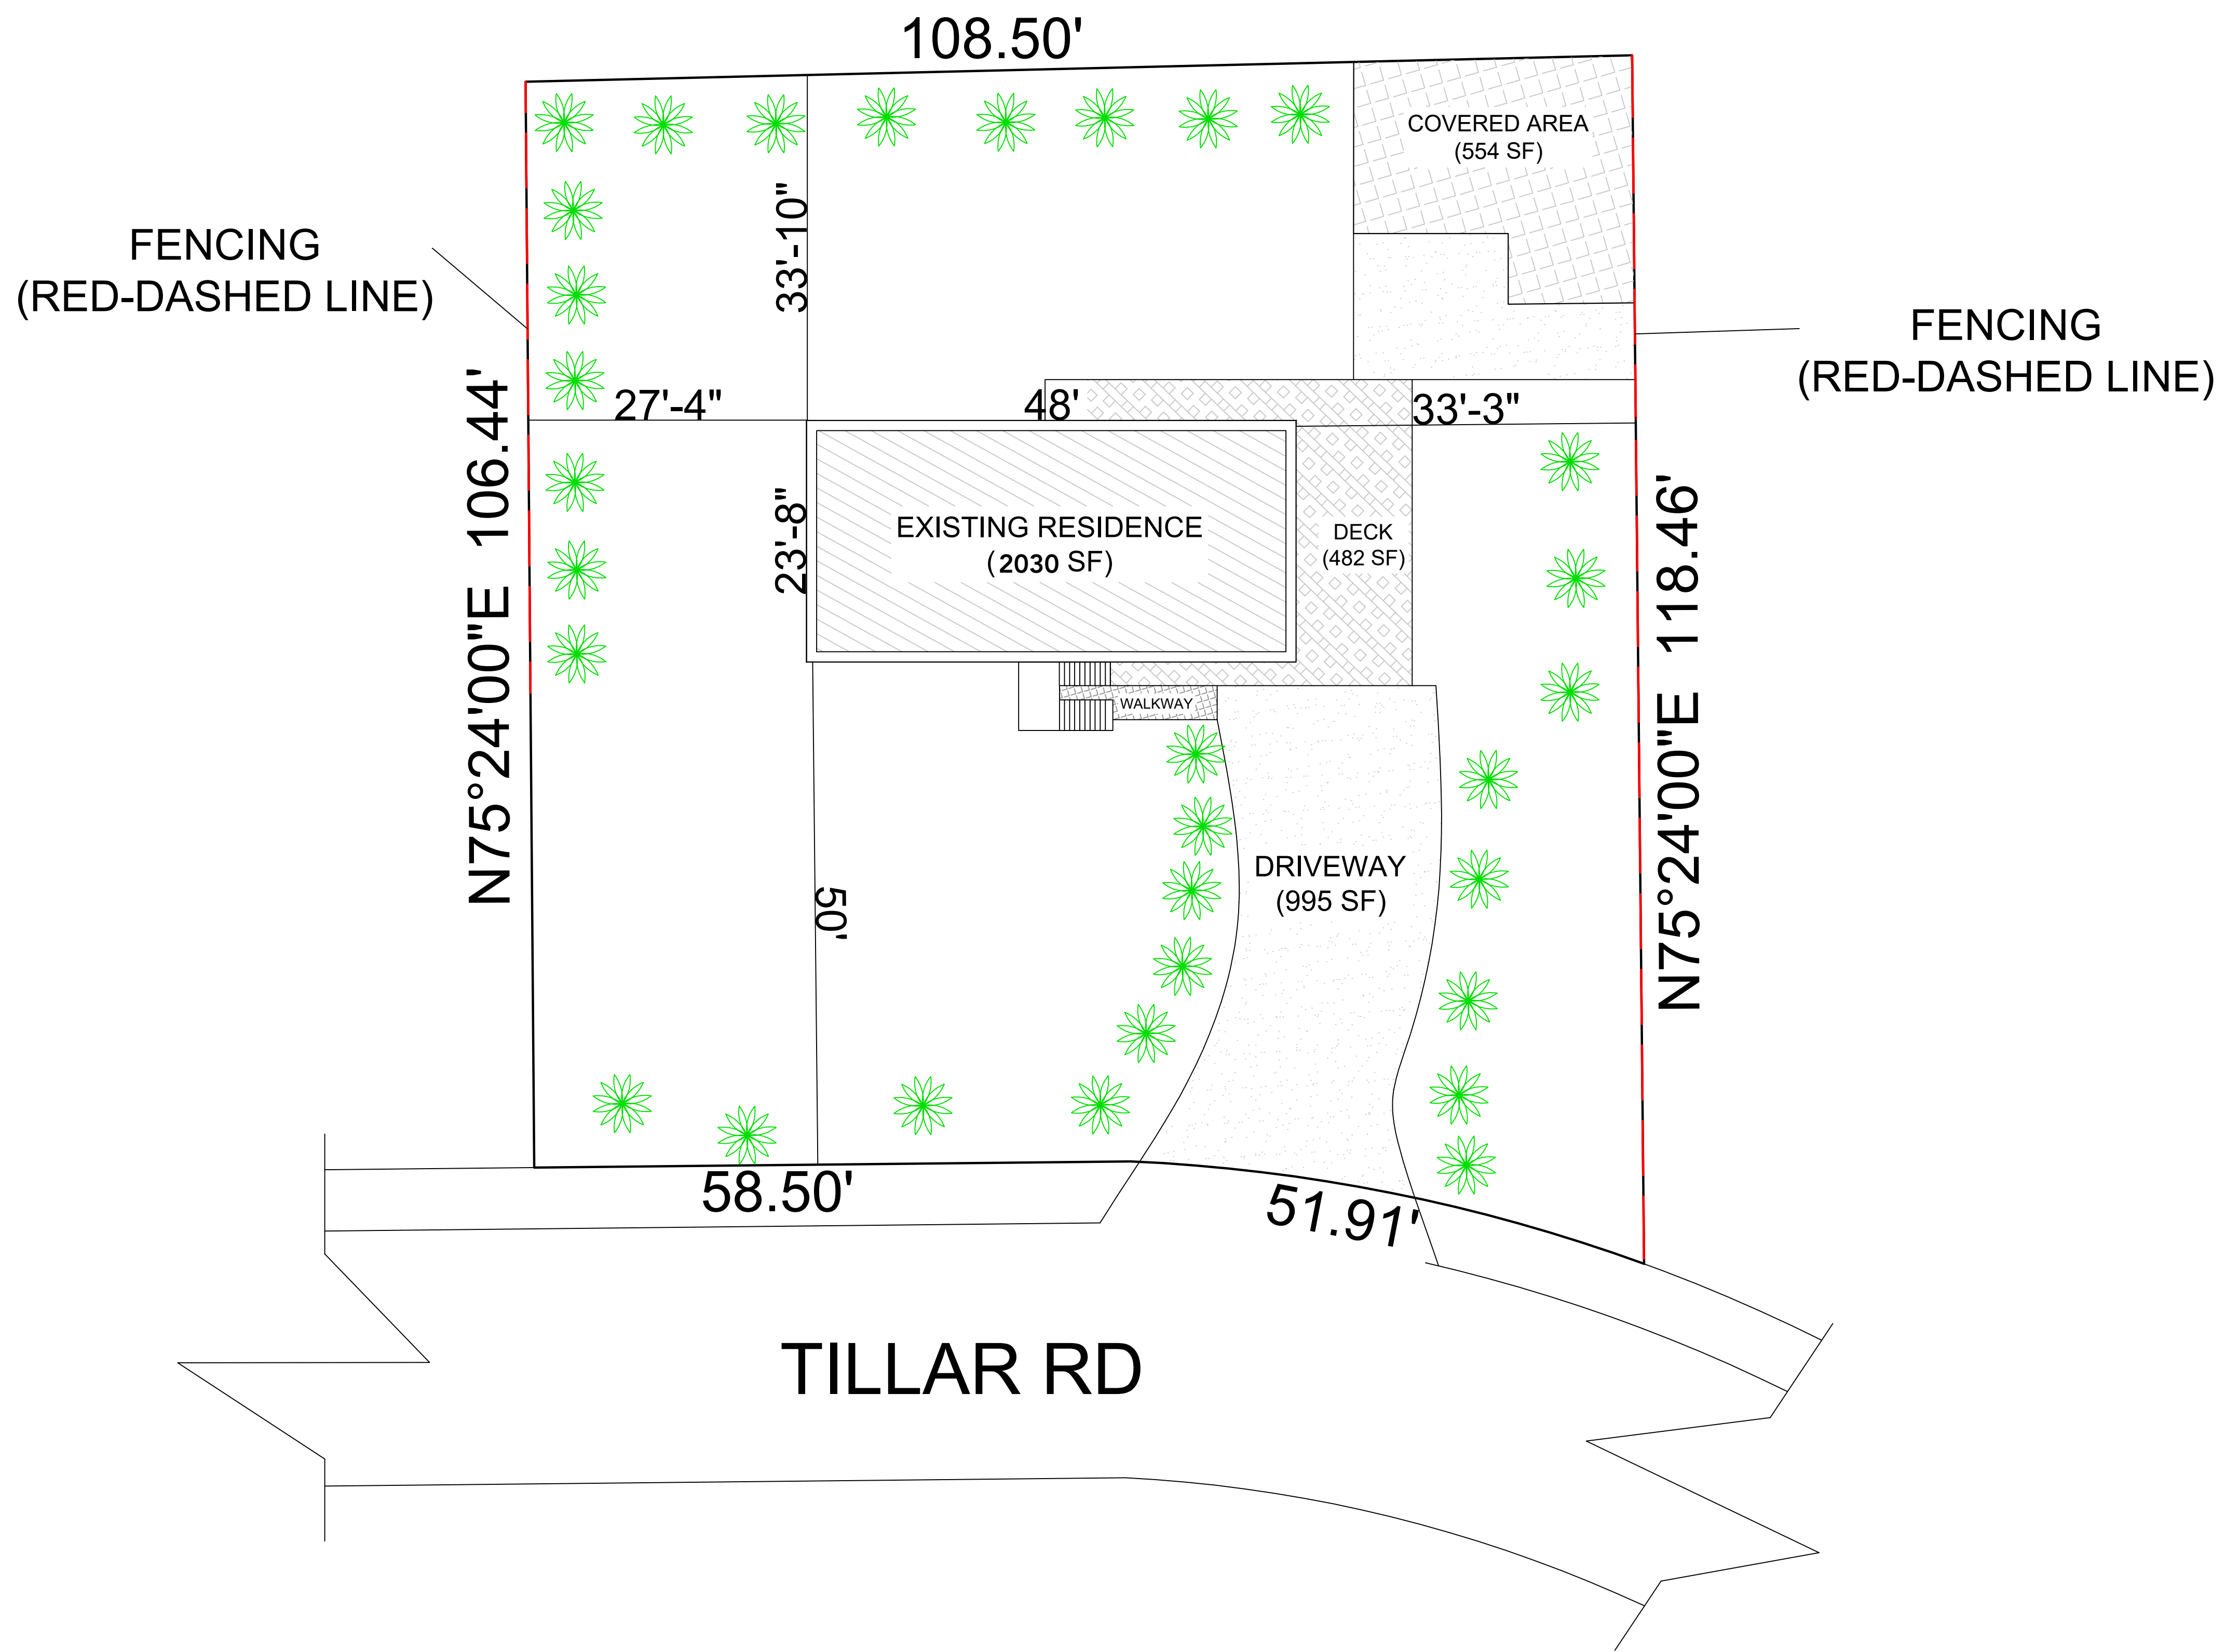


SITE PLAN

LOCATION: 980 Tillar Rd, Naramata, BC V0H 1N0, Canada

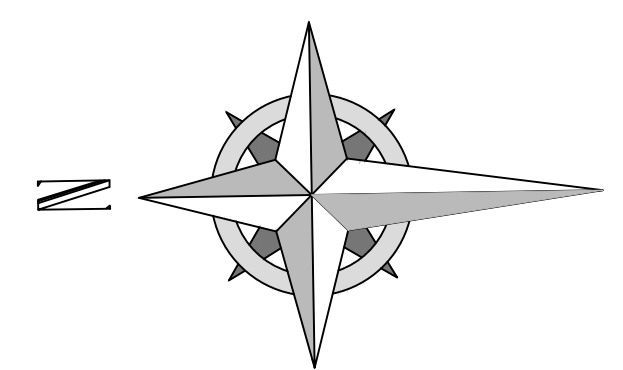

VICINITY MAP

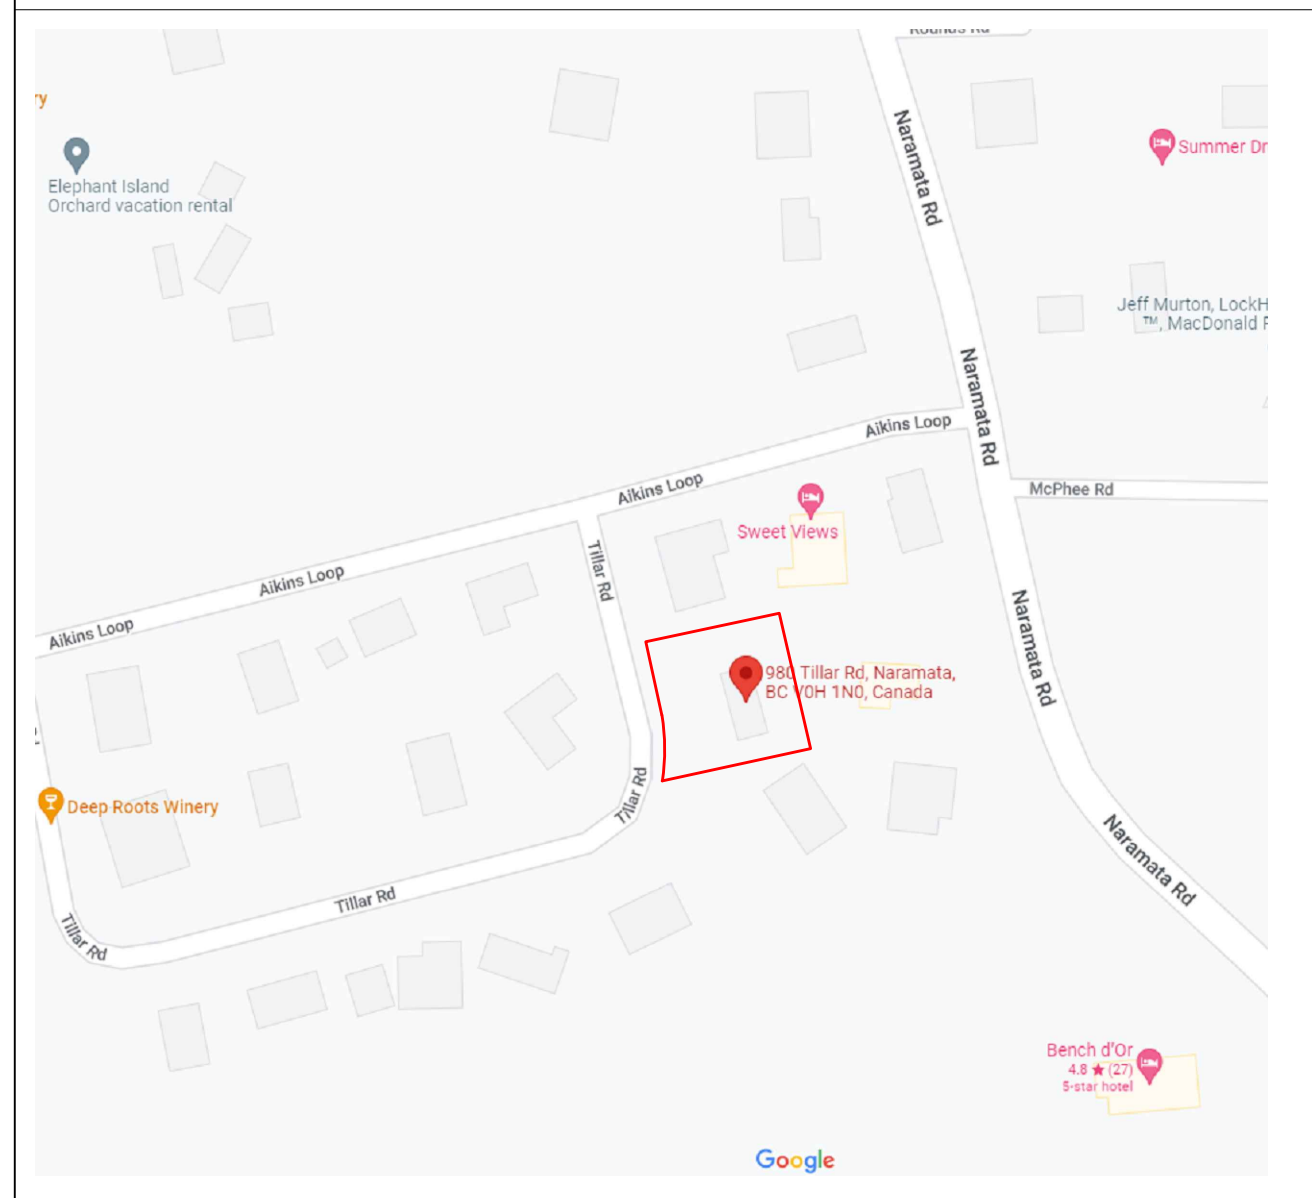

SCOPE OF WORK

-SITE PLAN OF THE PROPERTY UNDER REVIEW SHOWING THE EXISTING DEVELOPMENT.

LOT SIZE

0.271 Acres

SHEET TITLE

SITE PLAN

LOT OWNER:

1327010 B.C. LTD.

DEEN'S CONSULTS

Architects , Planners & Project Managers

ISMAILAOTU@GMAIL.COM

ARCHITECT	Deen's consult
DRAWN	Deen's consult
CHECKED BY	Deen's consult
SCALE	1":10'
DATE	07-27-2022

SHEET NO.

01