

**A**  
06 ELEVATION 1 - FRONT  
Scale: 3/16" = 1'-0"



GRANT ARMSTRONG  
126 DEERFOOT ROAD,  
OSOYOOS, BC V0H 1V6

Copyright reserved. These plans and designs are at all times the property of the designer to be used for the project shown. Written consent is required from Dankin Design Studio Ltd. prior to any reproduction. Contractor to verify all lines, levels, surveys, dimensions, specifications, structural requirements, location of the services and building on the site, prior to construction. All work to be done in accordance with the current edition of the B.C. Building Code and all local building bylaws as well as applicable Federal and Provincial requirements.

**ELEVATION 1 - FRONT**





Scale: 3/16" = 1'-0"

**REVISIONS**

|   | MM/DD/YY | REMARKS            |
|---|----------|--------------------|
| 1 | 05/31/24 | REVISED FLOOR PLAN |
| 2 | 06/10/24 | DESIGN PROPOSAL    |
| 3 | 06/20/24 | REVISED DRAWINGS   |
| 4 | ---      | ---                |
| 5 | ---      | ---                |

A 06

A

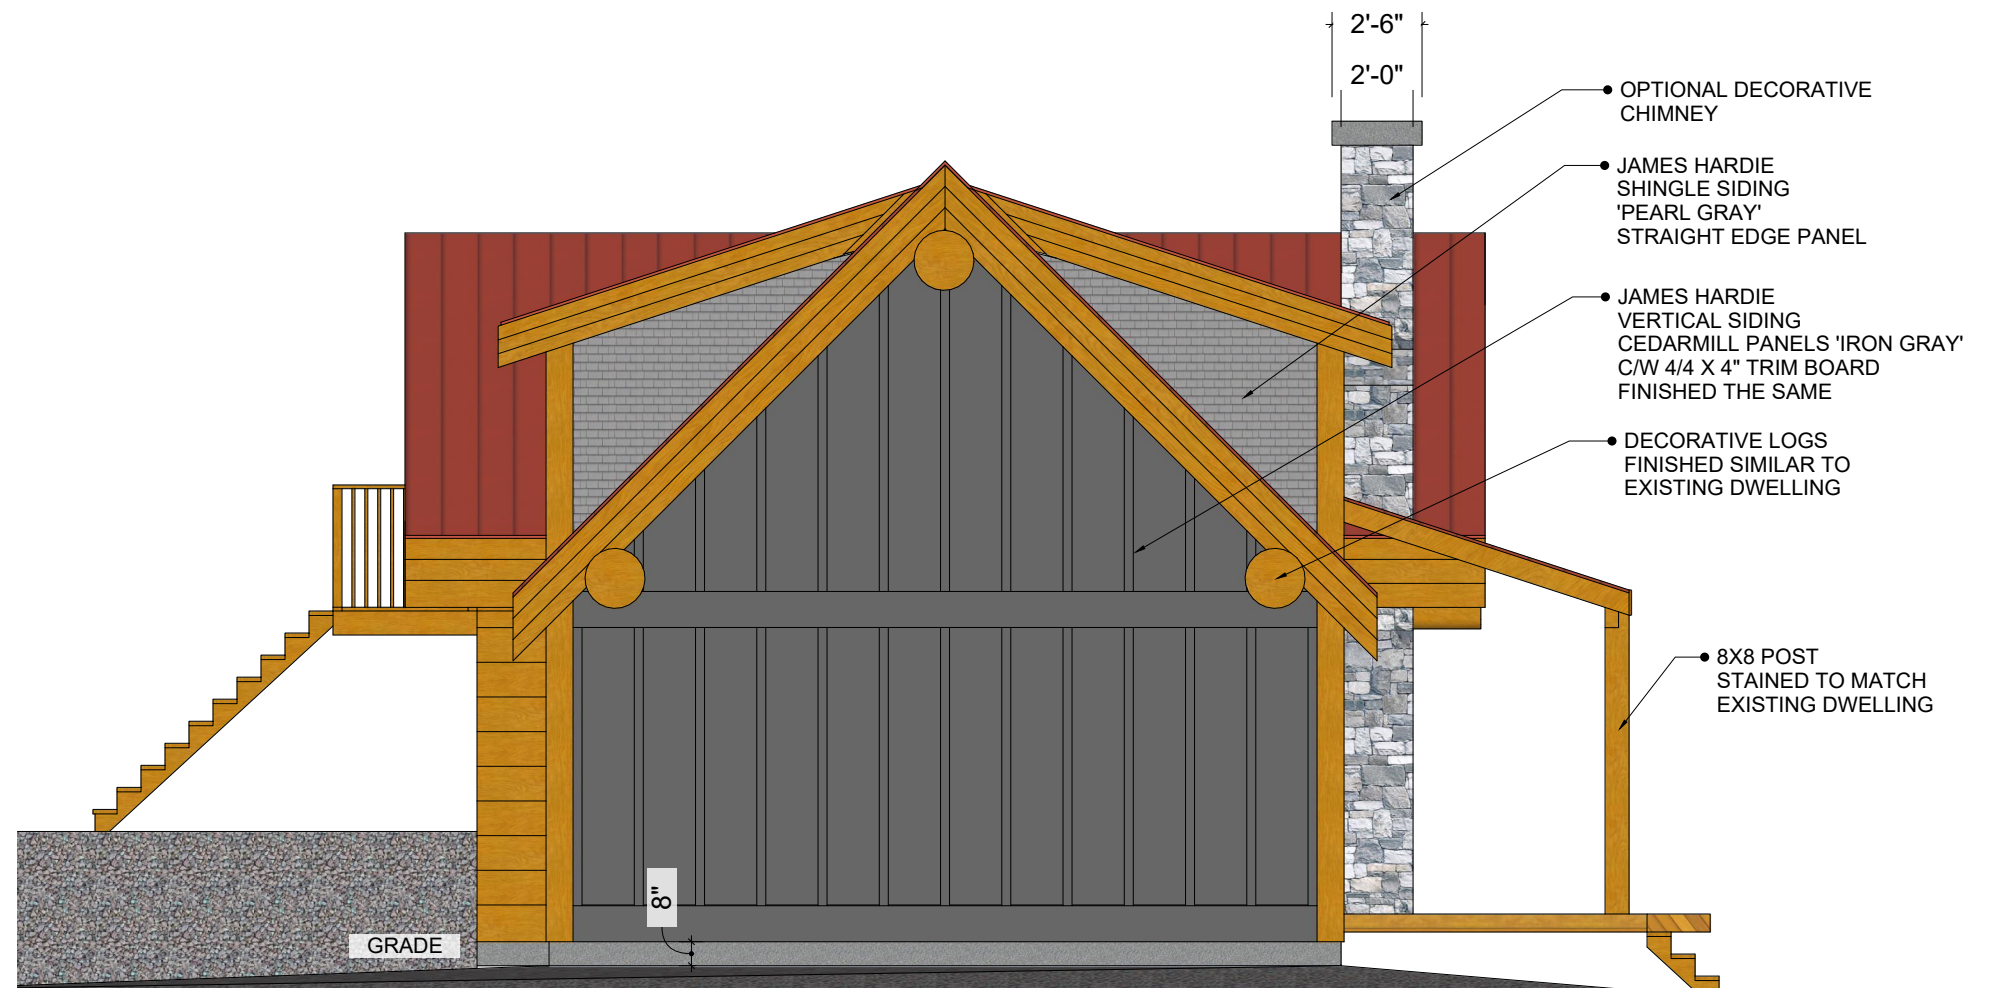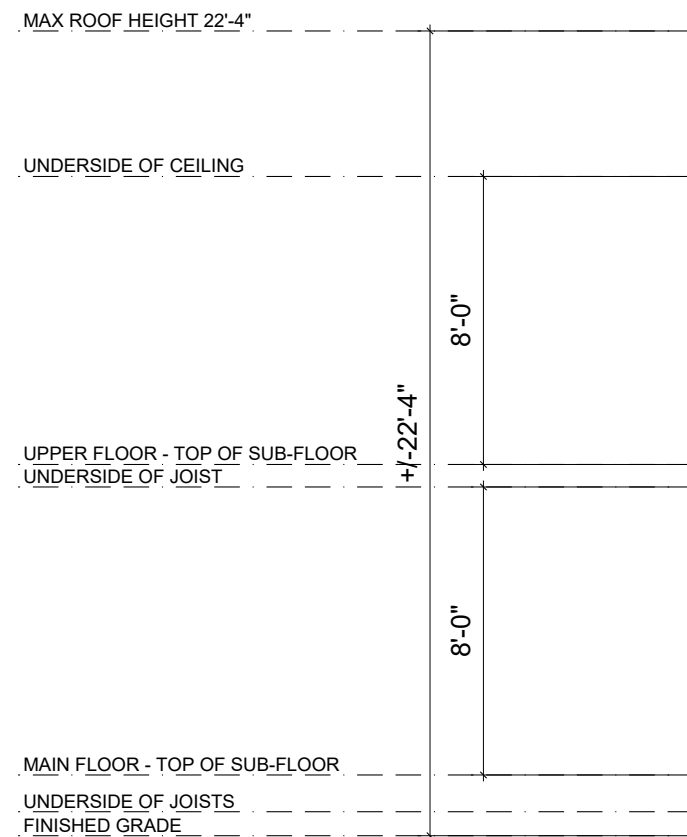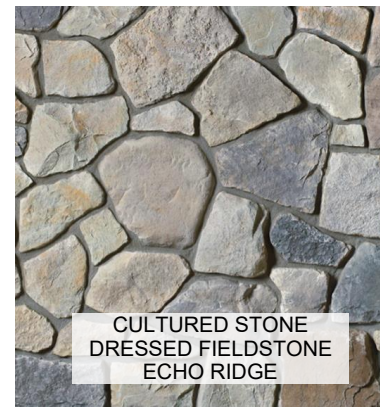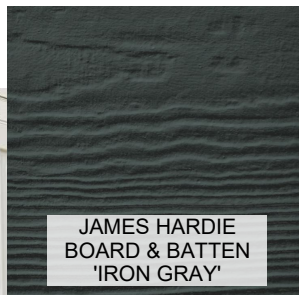

**A** ELEVATION 2 - RIGHT  
07 Scale: 3/16" = 1'-0"



GRANT ARMSTRONG  
126 DEERFOOT ROAD,  
OSOYOOS, BC V0H 1V6



Copyright reserved. These plans and designs are at all times the property of the designer to be used for the project shown. Written consent is required from Dankin Design Studio Ltd. prior to any reproduction. Contractor to verify all lines, levels, surveys, dimensions, specifications, structural requirements, location of the services and building on the site, prior to construction. All work to be done in accordance with the current edition of the B.C. Building Code and all local building bylaws as well as applicable Federal and Provincial requirements.

**ELEVATION 2 - RIGHT**

Scale: 3/16" = 1'-0"

**REVISIONS**

|   | MM/DD/YY    | REMARKS            |
|---|-------------|--------------------|
| 1 | 05/31/24    | REVISED FLOOR PLAN |
| 2 | 06/10/24    | DESIGN PROPOSAL    |
| 3 | 06/20/24    | REVISED DRAWINGS   |
| 4 | ---/---/--- | ...                |
| 5 | ---/---/--- | ...                |

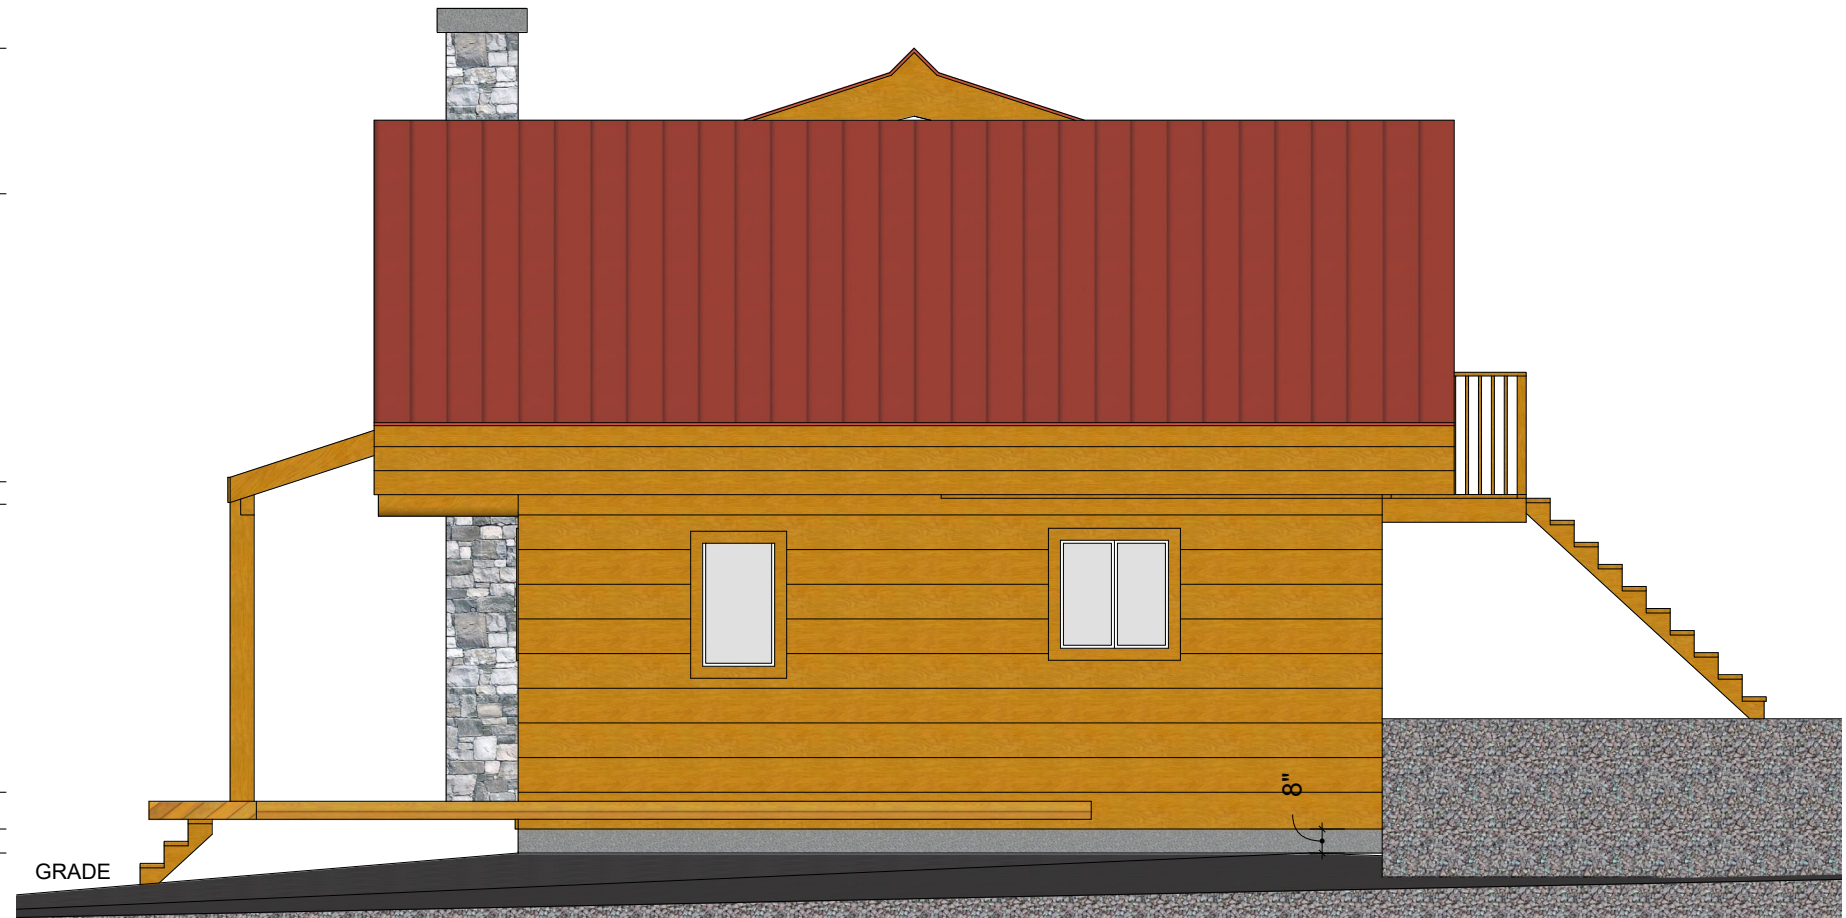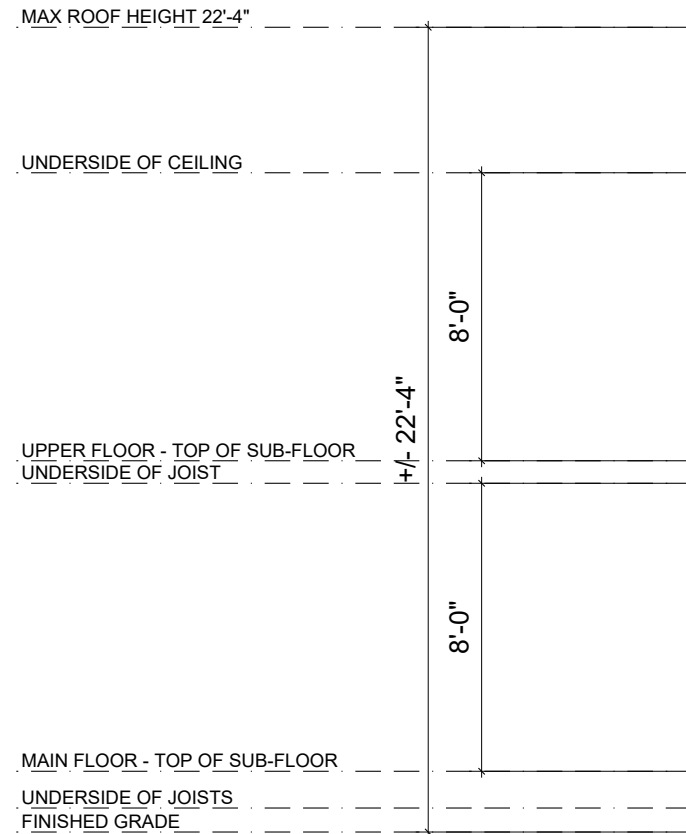

**A** ELEVATION 3 - LEFT  
08 Scale: 3/16" = 1'-0"



GRANT ARMSTRONG  
126 DEERFOOT ROAD,  
OSOYOOS, BC V0H 1V6

Copyright reserved. These plans and designs are at all times the property of the designer to be used for the project shown. Written consent is required from Dankin Design Studio Ltd. prior to any reproduction. Contractor to verify all lines, levels, surveys, dimensions, specifications, structural requirements, location of the services and building on the site, prior to construction. All work to be done in accordance with the current edition of the B.C. Building Code and all local building bylaws as well as applicable Federal and Provincial requirements.

**ELEVATION 3 - LEFT**

Scale: 3/16" = 1'-0"

**REVISIONS**

|   | MM/DD/YY    | REMARKS            |
|---|-------------|--------------------|
| 1 | 05/31/24    | REVISED FLOOR PLAN |
| 2 | 06/10/24    | DESIGN PROPOSAL    |
| 3 | 06/20/24    | REVISED DRAWINGS   |
| 4 | ---/---/--- | ...                |
| 5 | ---/---/--- | ...                |

08


A



JAMES HARDIE SHINGLE SIDING 'PEARL GRAY'




JAMES HARDIE BOARD & BATTEN 'IRON GRAY'

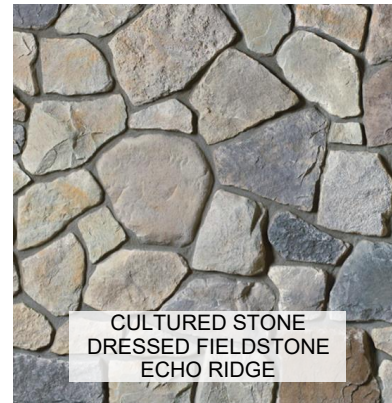


CULTURED STONE DRESSED FIELDSTONE ECHO RIDGE

- 5/4 X 3" SMARTBOARD PAINTED WHITE AROUND DOORS AND WINDOWS
- JAMES HARDIE SHINGLE SIDING 'PEARL GRAY' STRAIGHT EDGE PANEL
- METAL ROOF MATCH FINISH WITH EXISTING ROOF

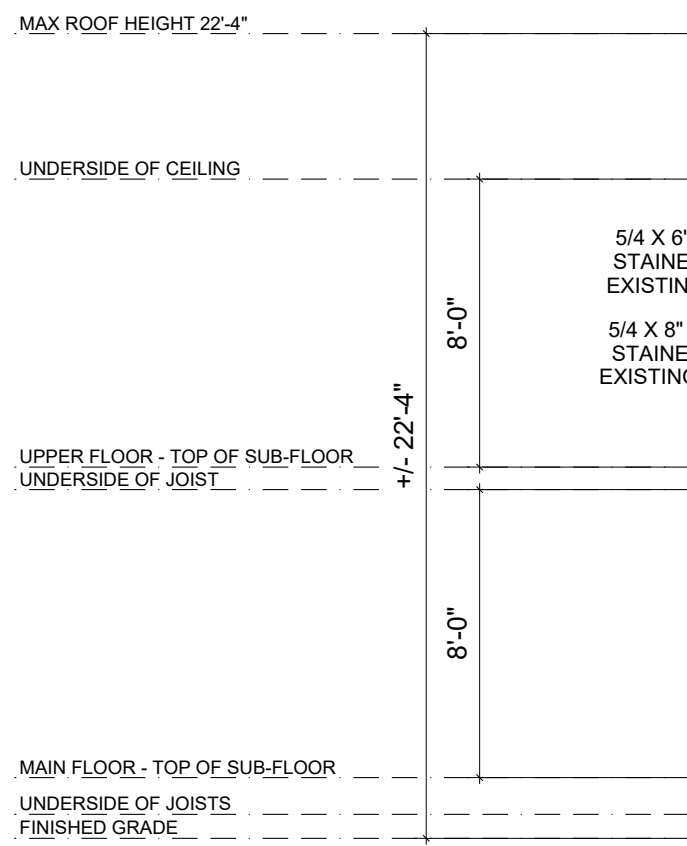

- 5/4 X 6" WOOD TRIM STAINED TO MATCH EXISTING DWELLING
- 5/4 X 8" WOOD TRIM, STAINED TO MATCH EXISTING DWELLING

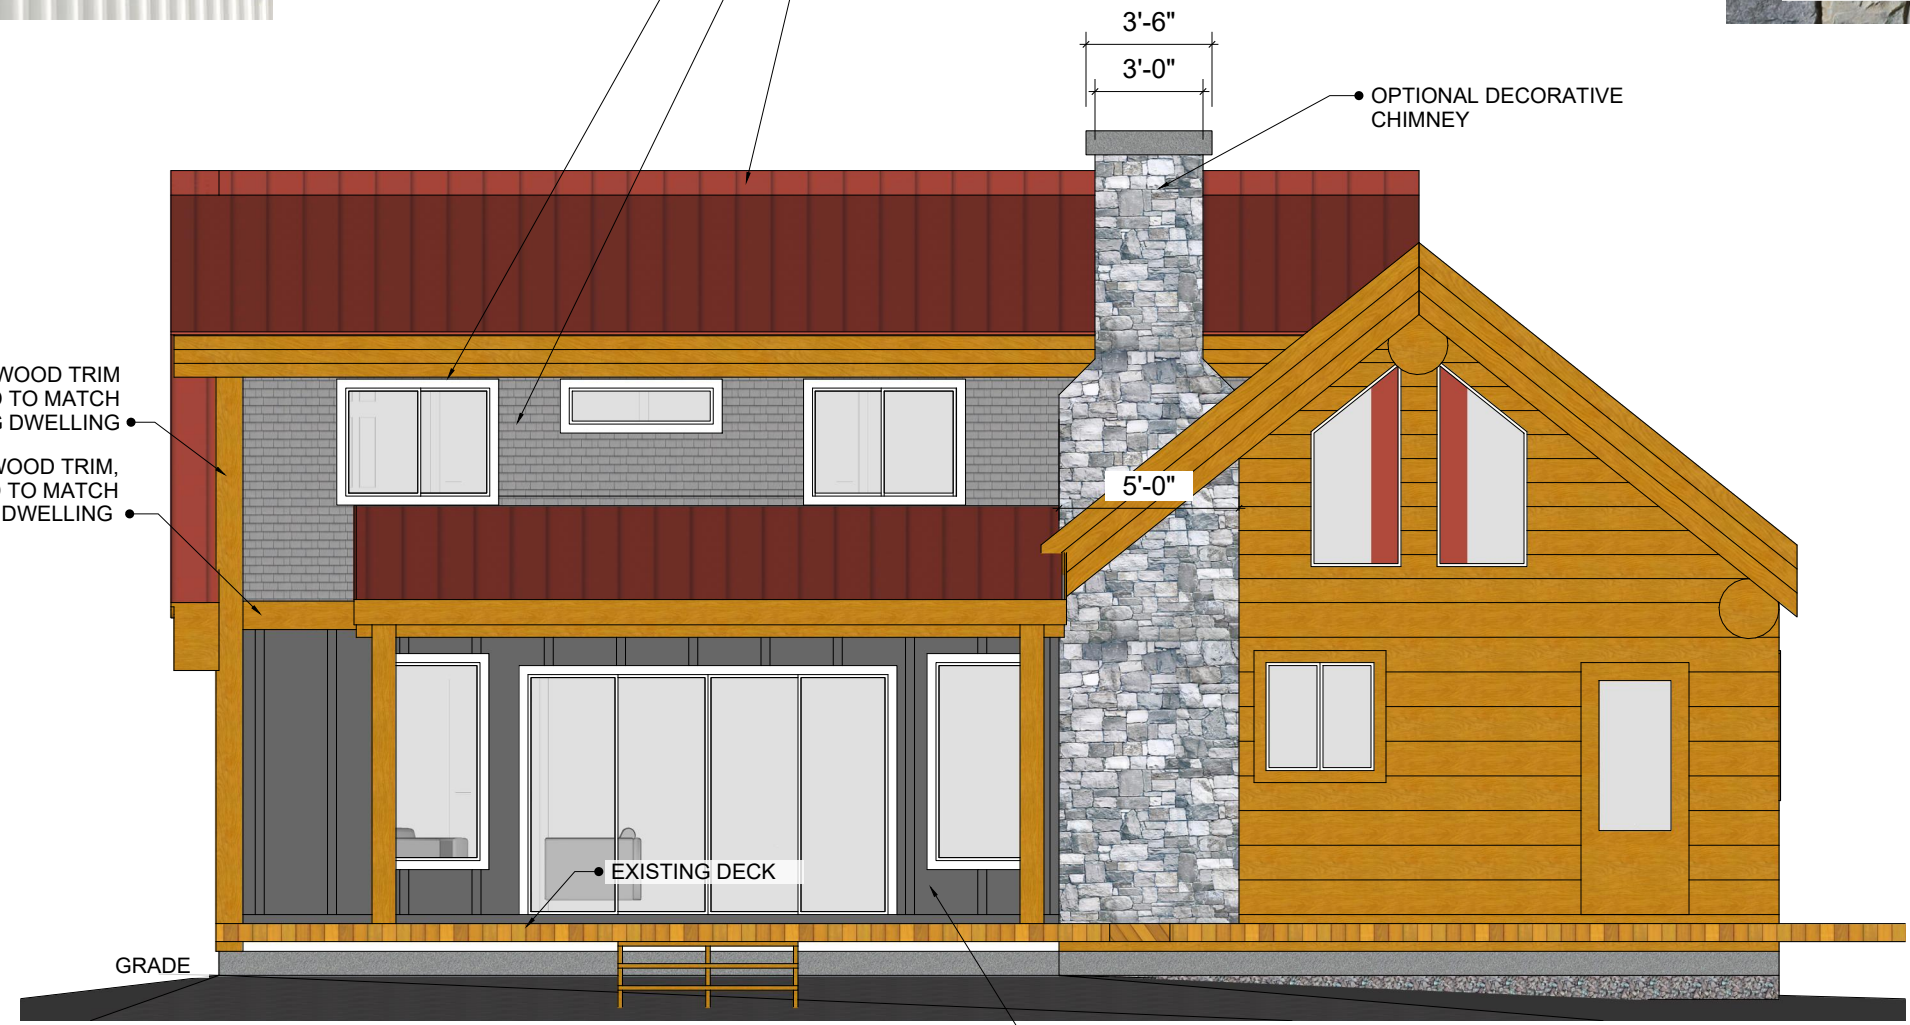

- OPTIONAL DECORATIVE CHIMNEY

EXISTING DECK

- JAMES HARDIE VERTICAL SIDING CEDARMILL PANELS 'IRON GRAY' C/W 4/4 X 4" TRIM BOARD FINISHED THE SAME

A ELEVATION 4 - REAR  
09 Scale: 3/16" = 1'-0"



GRANT ARMSTRONG  
126 DEERFOOT ROAD,  
OSOYOOS, BC V0H 1V6

Copyright reserved. These plans and designs are at all times the property of the designer to be used for the project shown. Written consent is required from Dankin Design Studio Ltd. prior to any reproduction. Contractor to verify all lines, levels, surveys, dimensions, specifications, structural requirements, location of the services and building on the site, prior to construction. All work to be done in accordance with the current edition of the B.C. Building Code and all local building bylaws as well as applicable Federal and Provincial requirements.

ELEVATION 4 - REAR

Scale: 3/16" = 1'-0"

| REVISIONS |                    |         |
|-----------|--------------------|---------|
| MM/DD/YY  | REVISIONS          | REMARKS |
| 05/31/24  | REVISED FLOOR PLAN |         |
| 06/10/24  | DESIGN PROPOSAL    |         |
| 06/20/24  | REVISED DRAWINGS   |         |
| ---       | ---                | ---     |
| ---       | ---                | ---     |

A 09