


The uses of rooms and areas are approved as shown on this floor plan. Any change of use requires RDOS approval.

T. Aug 3/22

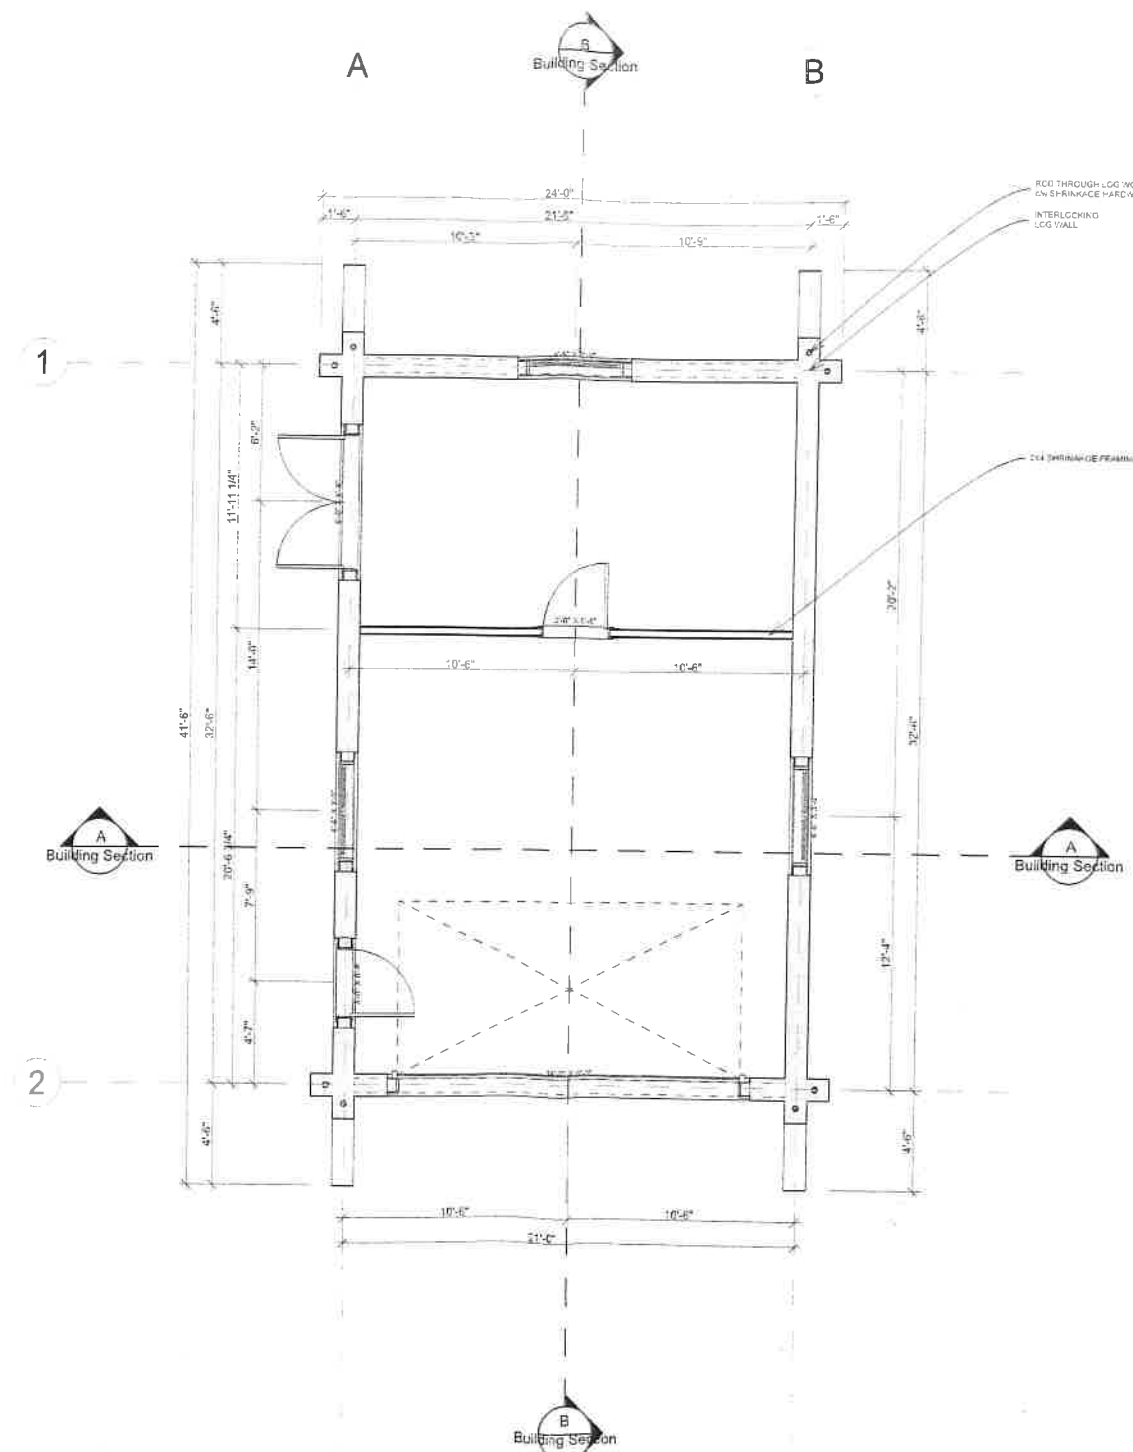

Garage 452sqft Shop 258 sqft

SCALE: 1/4" = 1'-0"

**NORSE**  
**LOG HOMES**

250 - 390 - 3344

Oliver Garage

Garage 452sqft Shop 258 sqft

22 OCT 2021  
03 MAR 2022 FIN  
16 APR 2022 FIN REV

PAGE 5 OF 8