



- 1 ARCHITECTURAL DETAIL  
DENTIL - FINISH 4 - BLACK
- 2 BOARD & BATTEN - FINISH - 1  
LIGHT GREY
- 3 TRIM BOARDS / SIDING -  
FINISH 4 - BLACK
- 4 FACE MOUNTED METAL  
PICKET GUARDRAIL FINISH 4 -  
BLACK
- 5 NEW WINDOWS AND SLIDING  
DOORS FINISH 4 - BLACK
- 6 METAL GUARDRAIL w/ GLASS  
PANELS FINISH 4 - BLACK
- 7 TIMBER OR METAL  
STAIRS - TO BE CONFIRMED
- 8 HORIZONTAL STEEL SIDING  
FINISH 2 - DARK GREY
- 9 CONCRETE PLANTER
- 10 METAL PICKET GATE  
FINISH 4 - BLACK
- 11 CONCRETE ENTRY STAIRS c/w  
METAL HANDRAILS FINISH 4 -  
BLACK
- 12 METAL PICKET HAND AND  
GUARDRAIL - FINISH 4 - BLACK
- 13 FIRE RATED GLASS BLOCK - TO  
BE CONFIRMED
- 14 OVERHEAD DOOR - FINISH 3 -  
WHITE
- 15 A/C UNIT LOCATION
- 16 ROOF TOP PLANTERS
- 17 METAL PICKET SECURITY GATE  
FINISH 4 - BLACK
- 18 EXHAUST LOUVERS  
FINISH 4 - BLACK
- 19 STUCCO FINISH  
FINISH-1 LIGHT GREY

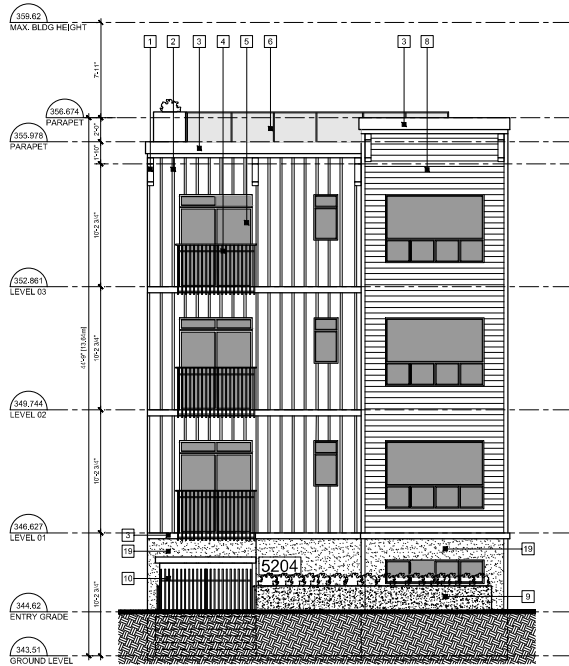

01 SOUTH ELEVATION  
Scale: 1/8"=1'-0"

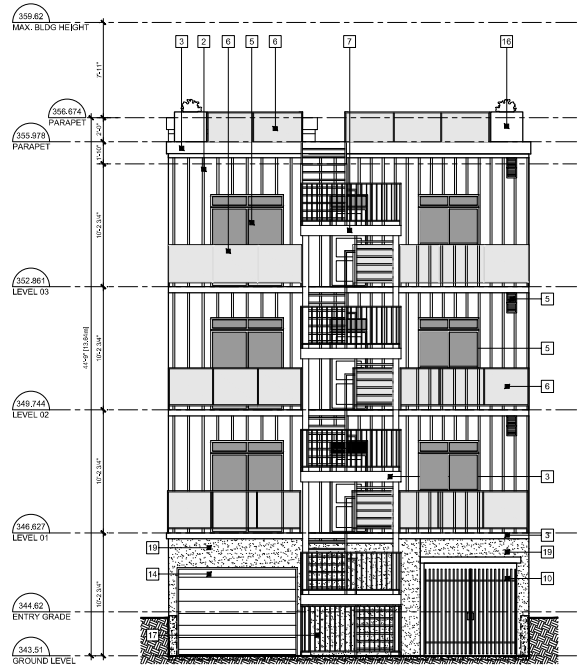

02 NORTH ELEVATION  
Scale: 1/8"=1'-0"



norm erleben  
604.763.7517  
building technologist

112-1115 holden rd.  
penticton bc  
canada  
v2a 0a7  
norm.erleben@gmail.com


project name:  
Lundy Development  
5204 9th Avenue, Okanagan Falls, BC

drawing title:  
Proposed  
Elevations I

project number: 20.008  
scale: 1/8"=1'-0"  
issued for: development permit

date: 2021.07.23  
drawing number: a006

- 1 ARCHITECTURAL DETAIL  
DENTIL - FINISH 4 - BLACK
- 2 BOARD & BATTEN - FINISH - 1  
LIGHT GREY
- 3 TRIM BOARDS / SIDING -  
FINISH 4 - BLACK
- 4 FACE MOUNTED METAL  
PICKET GUARDRAIL FINISH 4 -  
BLACK
- 5 NEW WINDOWS AND SLIDING  
DOORS FINISH 4 - BLACK
- 6 METAL GUARDRAIL w/ GLASS  
PANELS FINISH 4 - BLACK
- 7 TIMBER OR METAL  
STAIRS - TO BE CONFIRMED
- 8 HORIZONTAL STEEL SIDING  
FINISH 2 - DARK GREY
- 9 CONCRETE PLANTER
- 10 METAL PICKET GATE  
FINISH 4 - BLACK
- 11 CONCRETE ENTRY STAIRS c/w  
METAL HANDRAILS FINISH 4 -  
BLACK
- 12 METAL PICKET HAND AND  
GUARDRAIL - FINISH 4 - BLACK
- 13 FIRE RATED GLASS BLOCK - TO  
BE CONFIRMED
- 14 OVERHEAD DOOR - FINISH 3 -  
WHITE
- 15 A/C UNIT LOCATION
- 16 ROOF TOP PLANTERS
- 17 METAL PICKET SECURITY GATE  
FINISH 4 - BLACK
- 18 EXHAUST LOUVERS  
FINISH 4 - BLACK
- 19 STUCCO FINISH  
FINISH -1 LIGHT GREY

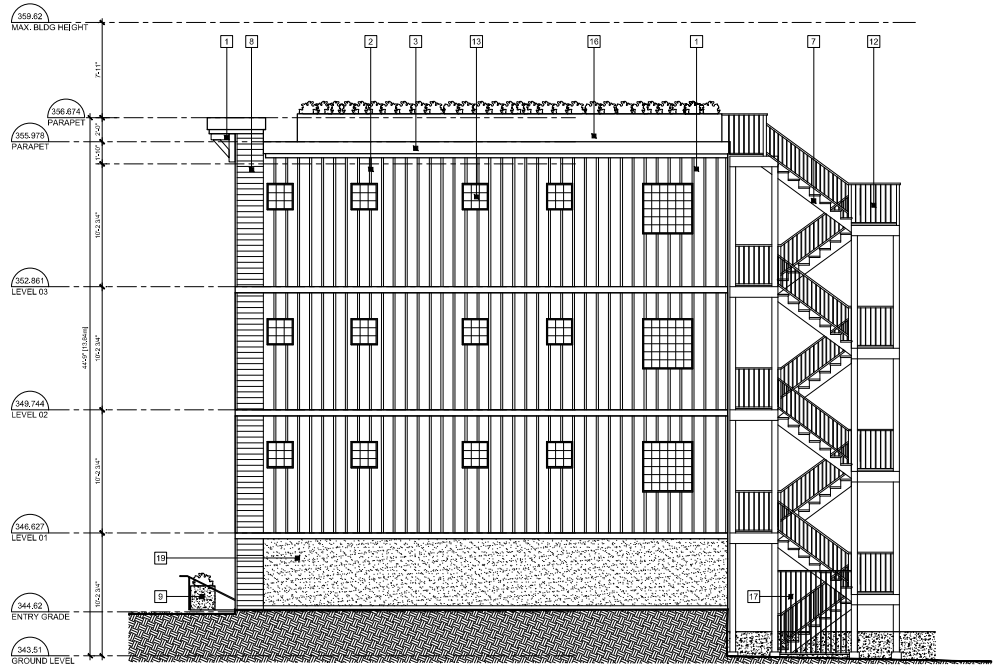

01 EAST ELEVATION  
Scale: 1/8"=1'-0"



norm erxleben  
604.763.7517  
building technologist

112-1115 holden rd.  
penticton bc  
canada  
v2a 0a7  
norm.erxleben@gmail.com


project name:  
Lundy Development  
5204 9th Avenue, Okanagan Falls, BC

drawing title:  
Proposed  
Elevations II

project number: 20.008  
scale: 1/8"=1'-0"  
issued for: development permit

date: 2021.07.23  
drawing number: a007

- 1 ARCHITECTURAL DETAIL  
DENTIL - FINISH 4 - BLACK
- 2 BOARD & BATTEN - FINISH - 1  
LIGHT GREY
- 3 TRIM BOARDS / SIDING -  
FINISH 4 - BLACK
- 4 FACE MOUNTED METAL  
PICKET GUARDRAIL FINISH 4 -  
BLACK
- 5 NEW WINDOWS AND SLIDING  
DOORS FINISH 4 - BLACK
- 6 METAL GUARDRAIL w/ GLASS  
PANELS FINISH 4 - BLACK
- 7 TIMBER OR METAL  
STAIRS - TO BE CONFIRMED
- 8 HORIZONTAL STEEL SIDING  
FINISH 2 - DARK GREY
- 9 CONCRETE PLANTER
- 10 METAL PICKET GATE  
FINISH 4 - BLACK
- 11 CONCRETE ENTRY STAIRS c/w  
METAL HANDRAILS FINISH 4 -  
BLACK
- 12 METAL PICKET HAND AND  
GUARDRAIL - FINISH 4 - BLACK
- 13 FIRE RATED GLASS BLOCK - TO  
BE CONFIRMED
- 14 OVERHEAD DOOR - FINISH 3 -  
WHITE
- 15 A/C UNIT LOCATION
- 16 ROOF TOP PLANTERS
- 17 METAL PICKET SECURITY GATE  
FINISH 4 - BLACK
- 18 EXHAUST LOUVERS  
FINISH 4 - BLACK
- 19 STUCCO FINISH  
FINISH-1 LIGHT GREY

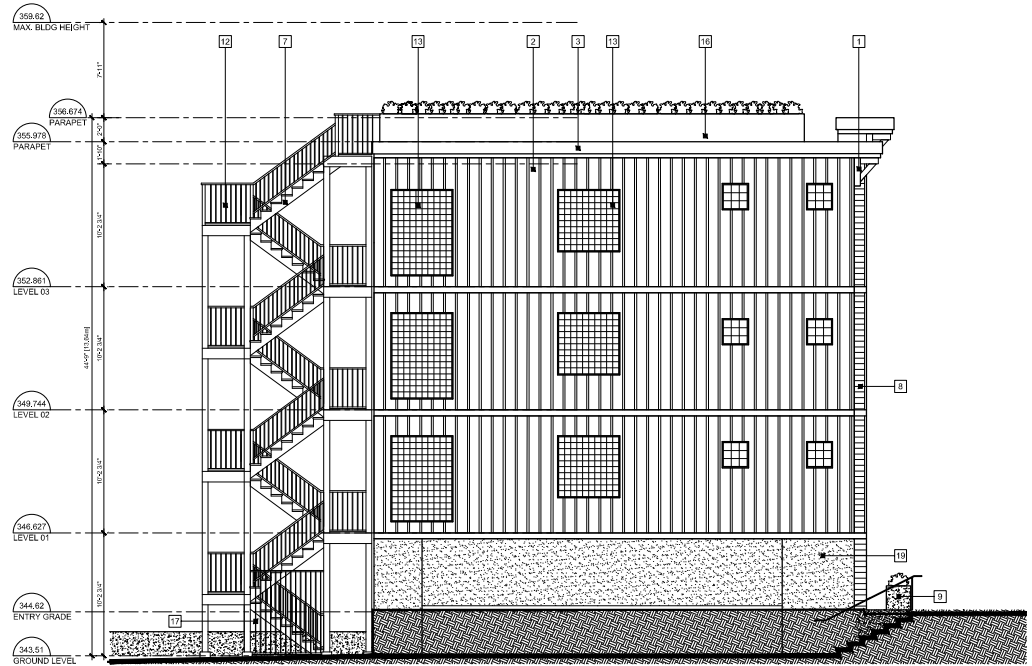

01 WEST ELEVATION  
Scale: 1/8"=1'-0"



norm erxleben  
604.763.7517  
building technologist


112-1115 holden rd.  
penticton bc  
canada  
v2a 0a7  
norm.erxleben@gmail.com

project name:  
**Lundy Development**  
5204 9th Avenue, Okanagan Falls, BC

drawing title:  
**Proposed  
Elevations iii**

project number: 20.008  
scale: 1/8"=1'-0"  
issued for: development permit

date: 2021.07.23  
drawing number: a008

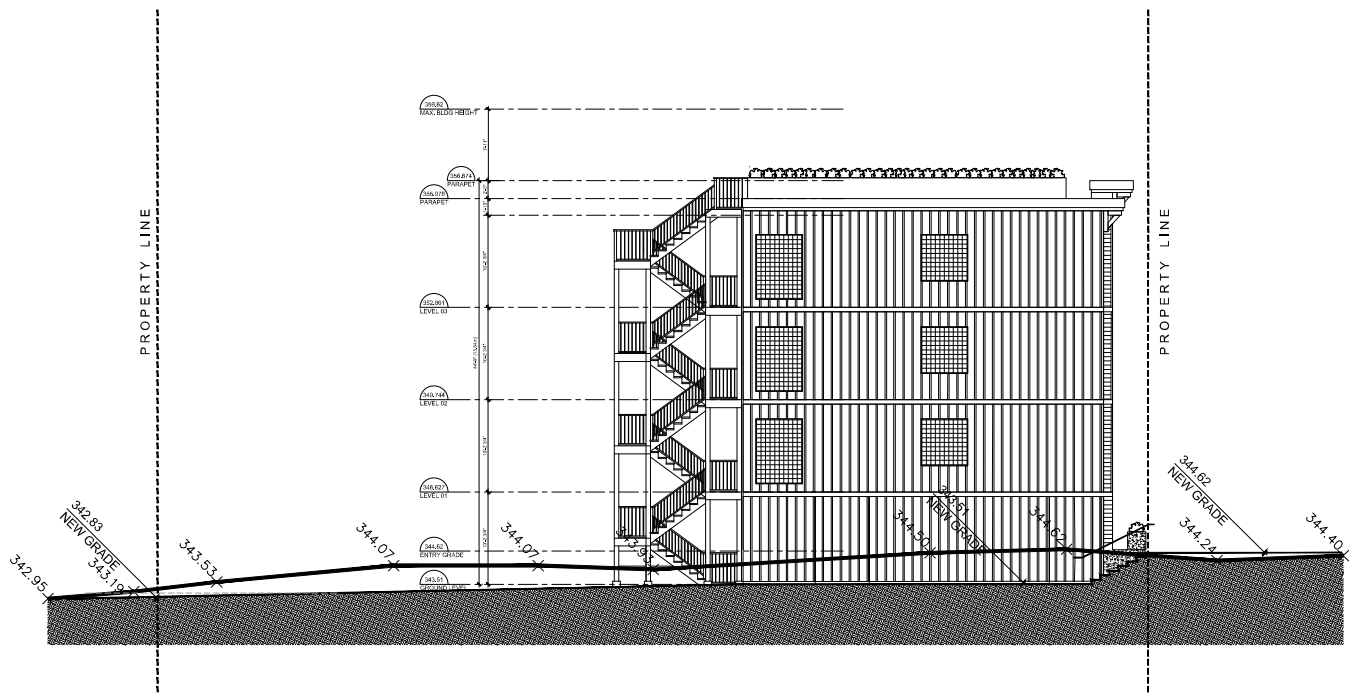

01 SITE SECTION  
Scale: 3/32"=1'-0"



norm erleben  
604.763.7517  
building technologist

112-1115 holder rd.  
penticton bc  
canada  
v2a 0a7  
norm.erleben@gmail.com

project name:  
Lundy Development  
5204 9th Avenue, Okanagan Falls, BC

drawing title:  
Proposed  
Elevations iii

project number: 20.008  
scale: 3/32"=1'-0"  
issued for: development permit

date: 2021.07.23  
drawing number: a009