

01 GROUND LEVEL
Scale: 3/16"=1'-0"



norm erleben
604.763.7517
building technologist


112-1115 holden rd.
penticton bc
canada
v2a 0a7
norm.erleben@gmail.com

project name:
Lundy Development
5204 9th Avenue, Okanagan Falls, BC

drawing title:
Ground Level
Floor Plan

project number: 20.008
scale: 3/16"=1'-0"
issued for: development permit

date: 2021.07.23
drawing number: a003

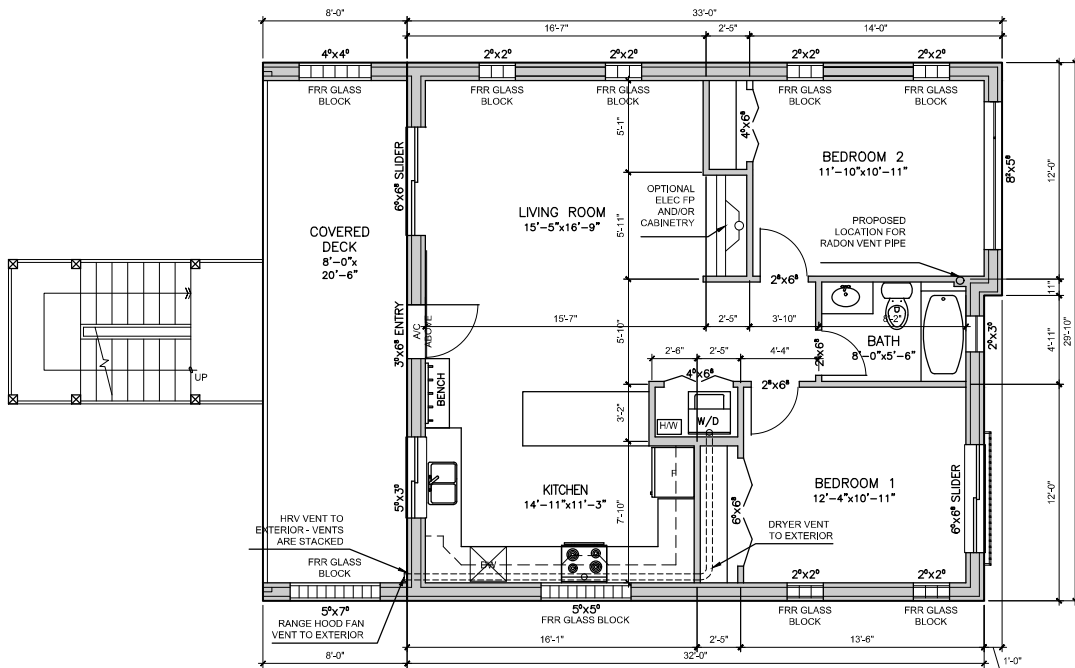

THIRD FLOOR PLAN
1,205 SQ FT (INCLUDES DECK)



norm erleben
604.763.7517
building technologist


112-1115 holden rd.
penticton bc
canada
v2a 0a7
norm.erleben@gmail.com

project name:
Lundy Development
5204 9th Avenue, Okanagan Falls, BC

drawing title:
Levels 1, 2 +3
Floor Plans

project number: 20.008
scale: 3/32"=1'-0"
issued for: development permit

date: 2021.07.23
drawing number: a004

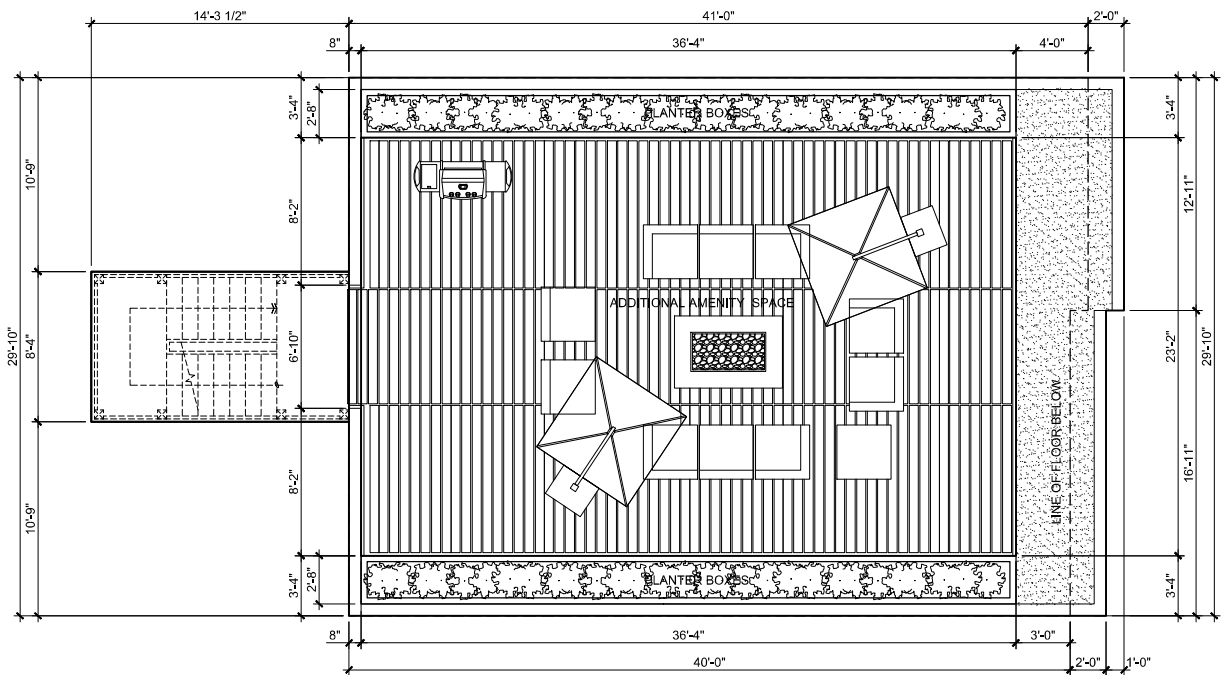

norm erleben
604.763.7517
building technologist

112-1115 holden rd.
penticton bc
canada
v2a 0a7
norm.erleben@gmail.com

project name:
Lundy Development
5204 9th Avenue, Okanagan Falls, BC

drawing title:
**Roof Plan
& Deck**

project number: 20.008
scale: 3/16"=1'-0"
issued for: development permit

date: 2021.07.23
drawing number: a005