




Superseded - see revised basement floor plan

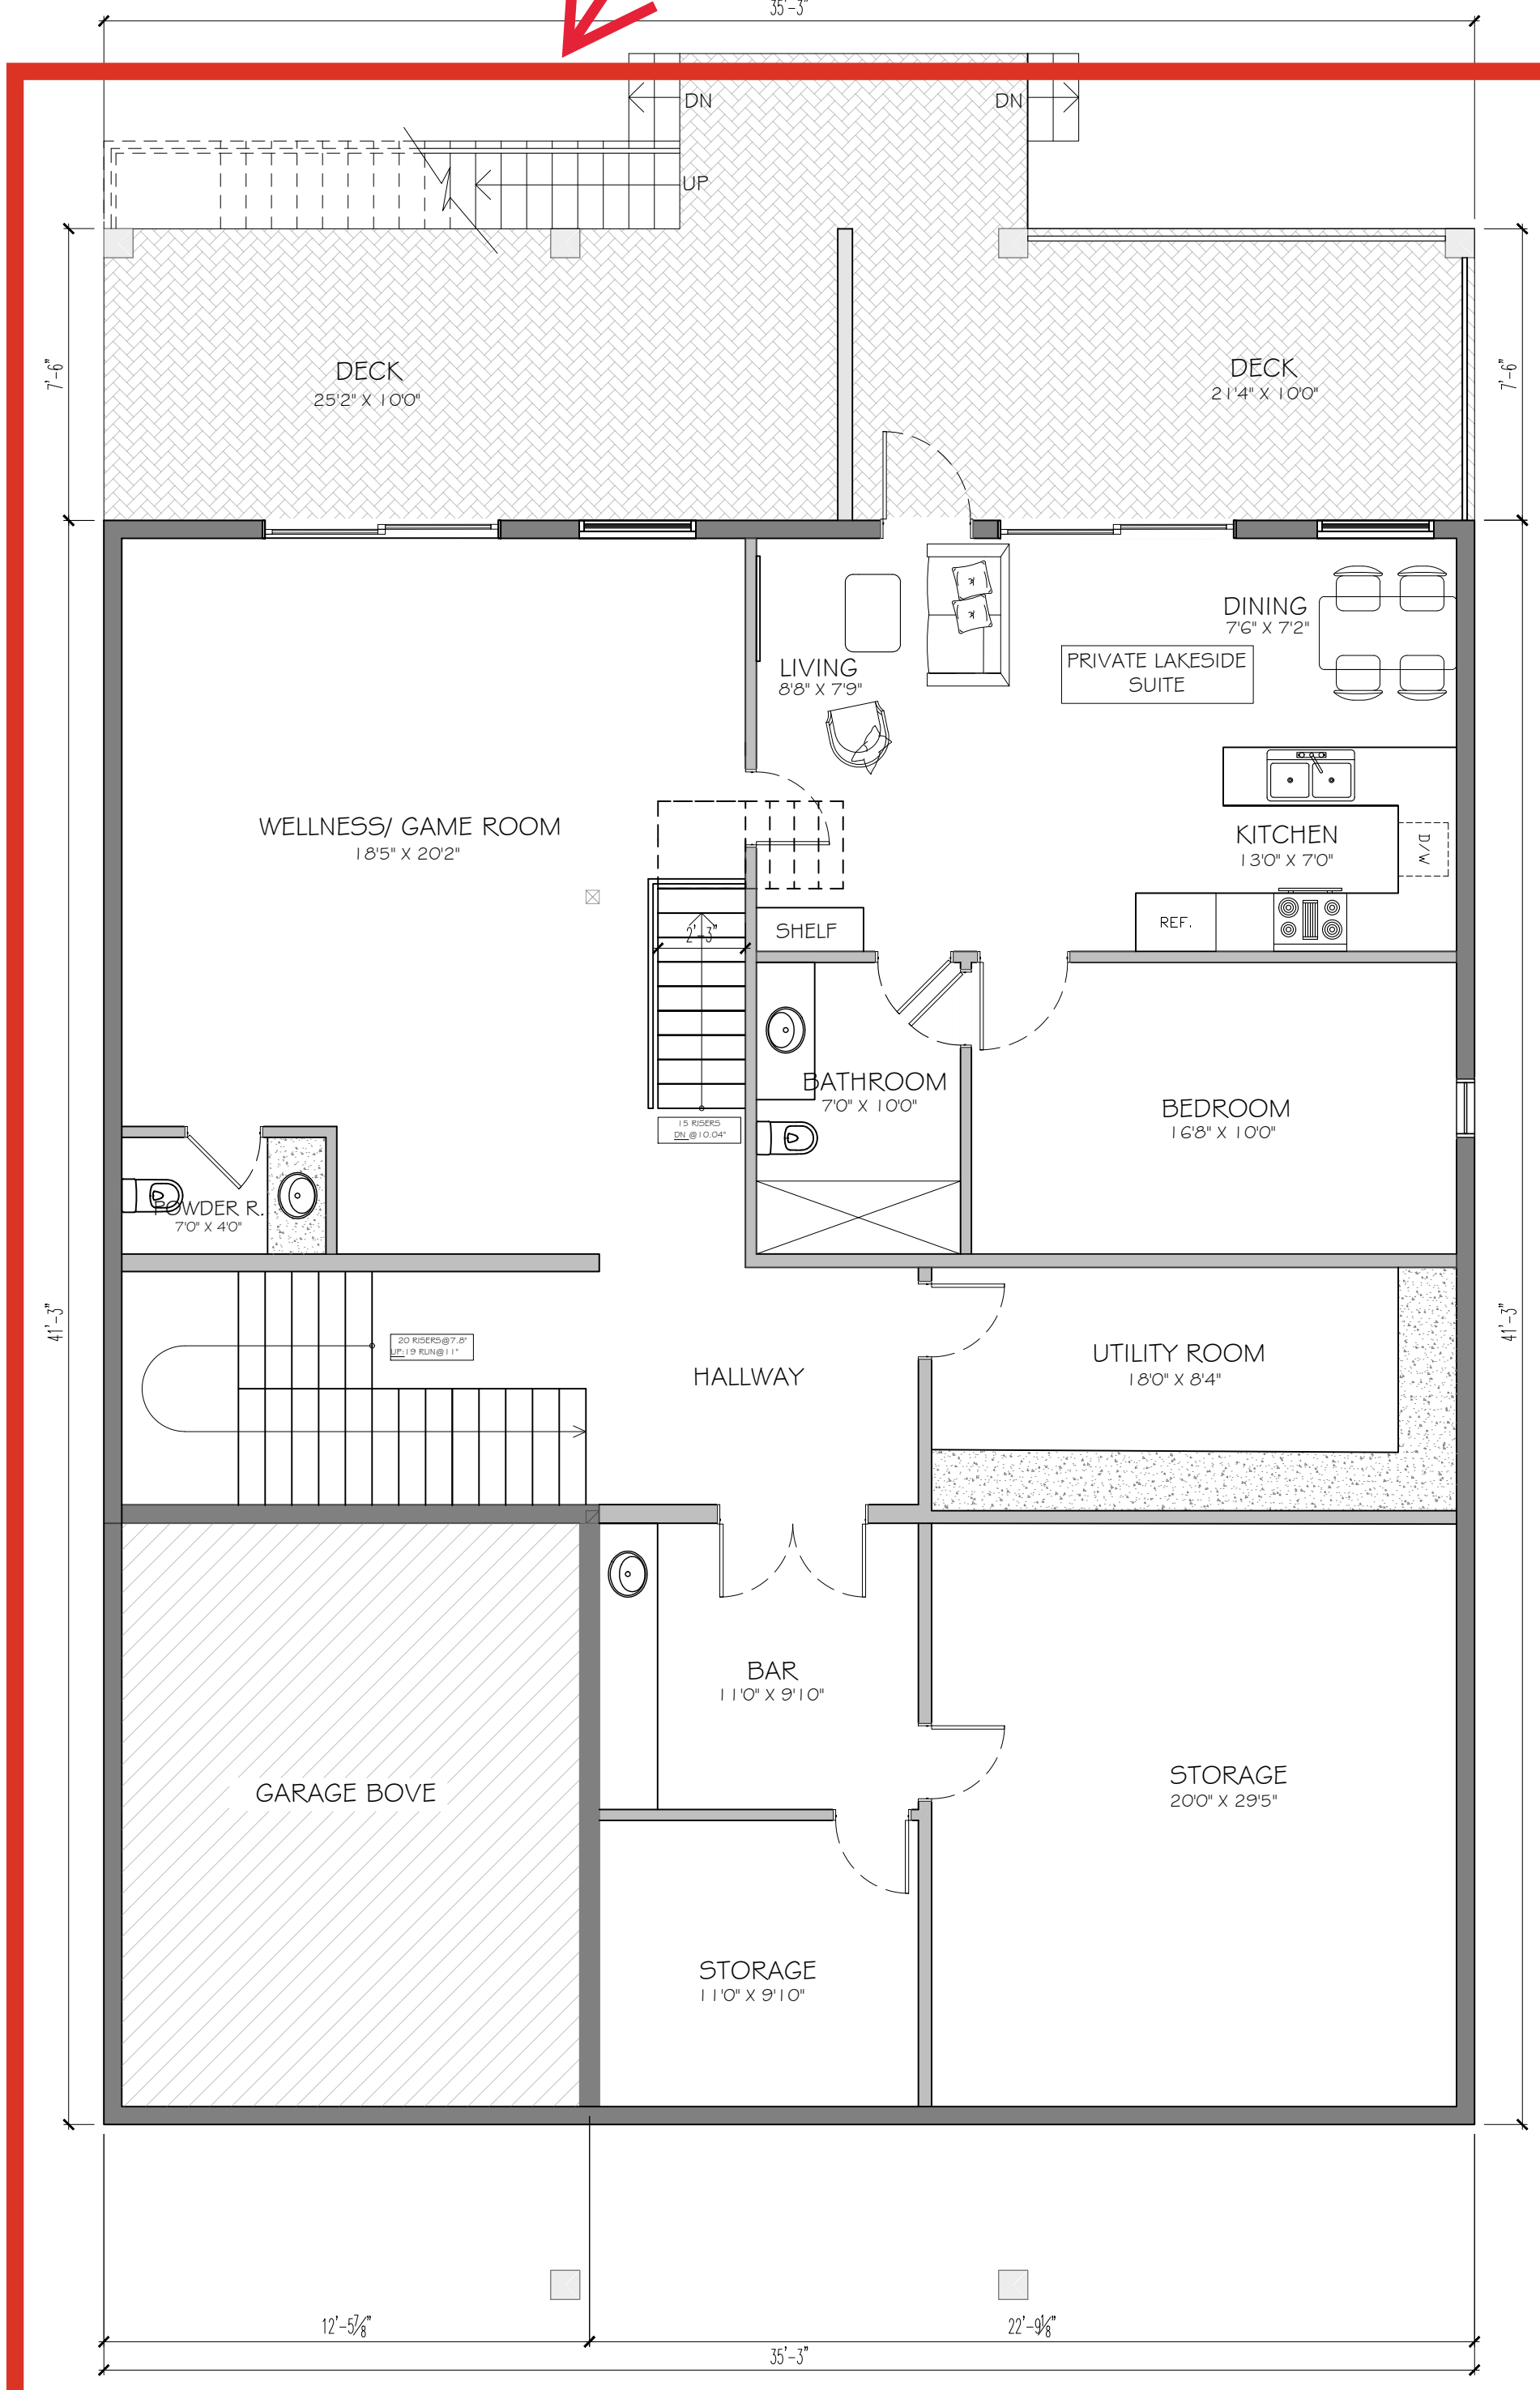

1 BASEMENT FLOOR PLAN
SCALE: $\frac{3}{16}'' = 1'-0''$

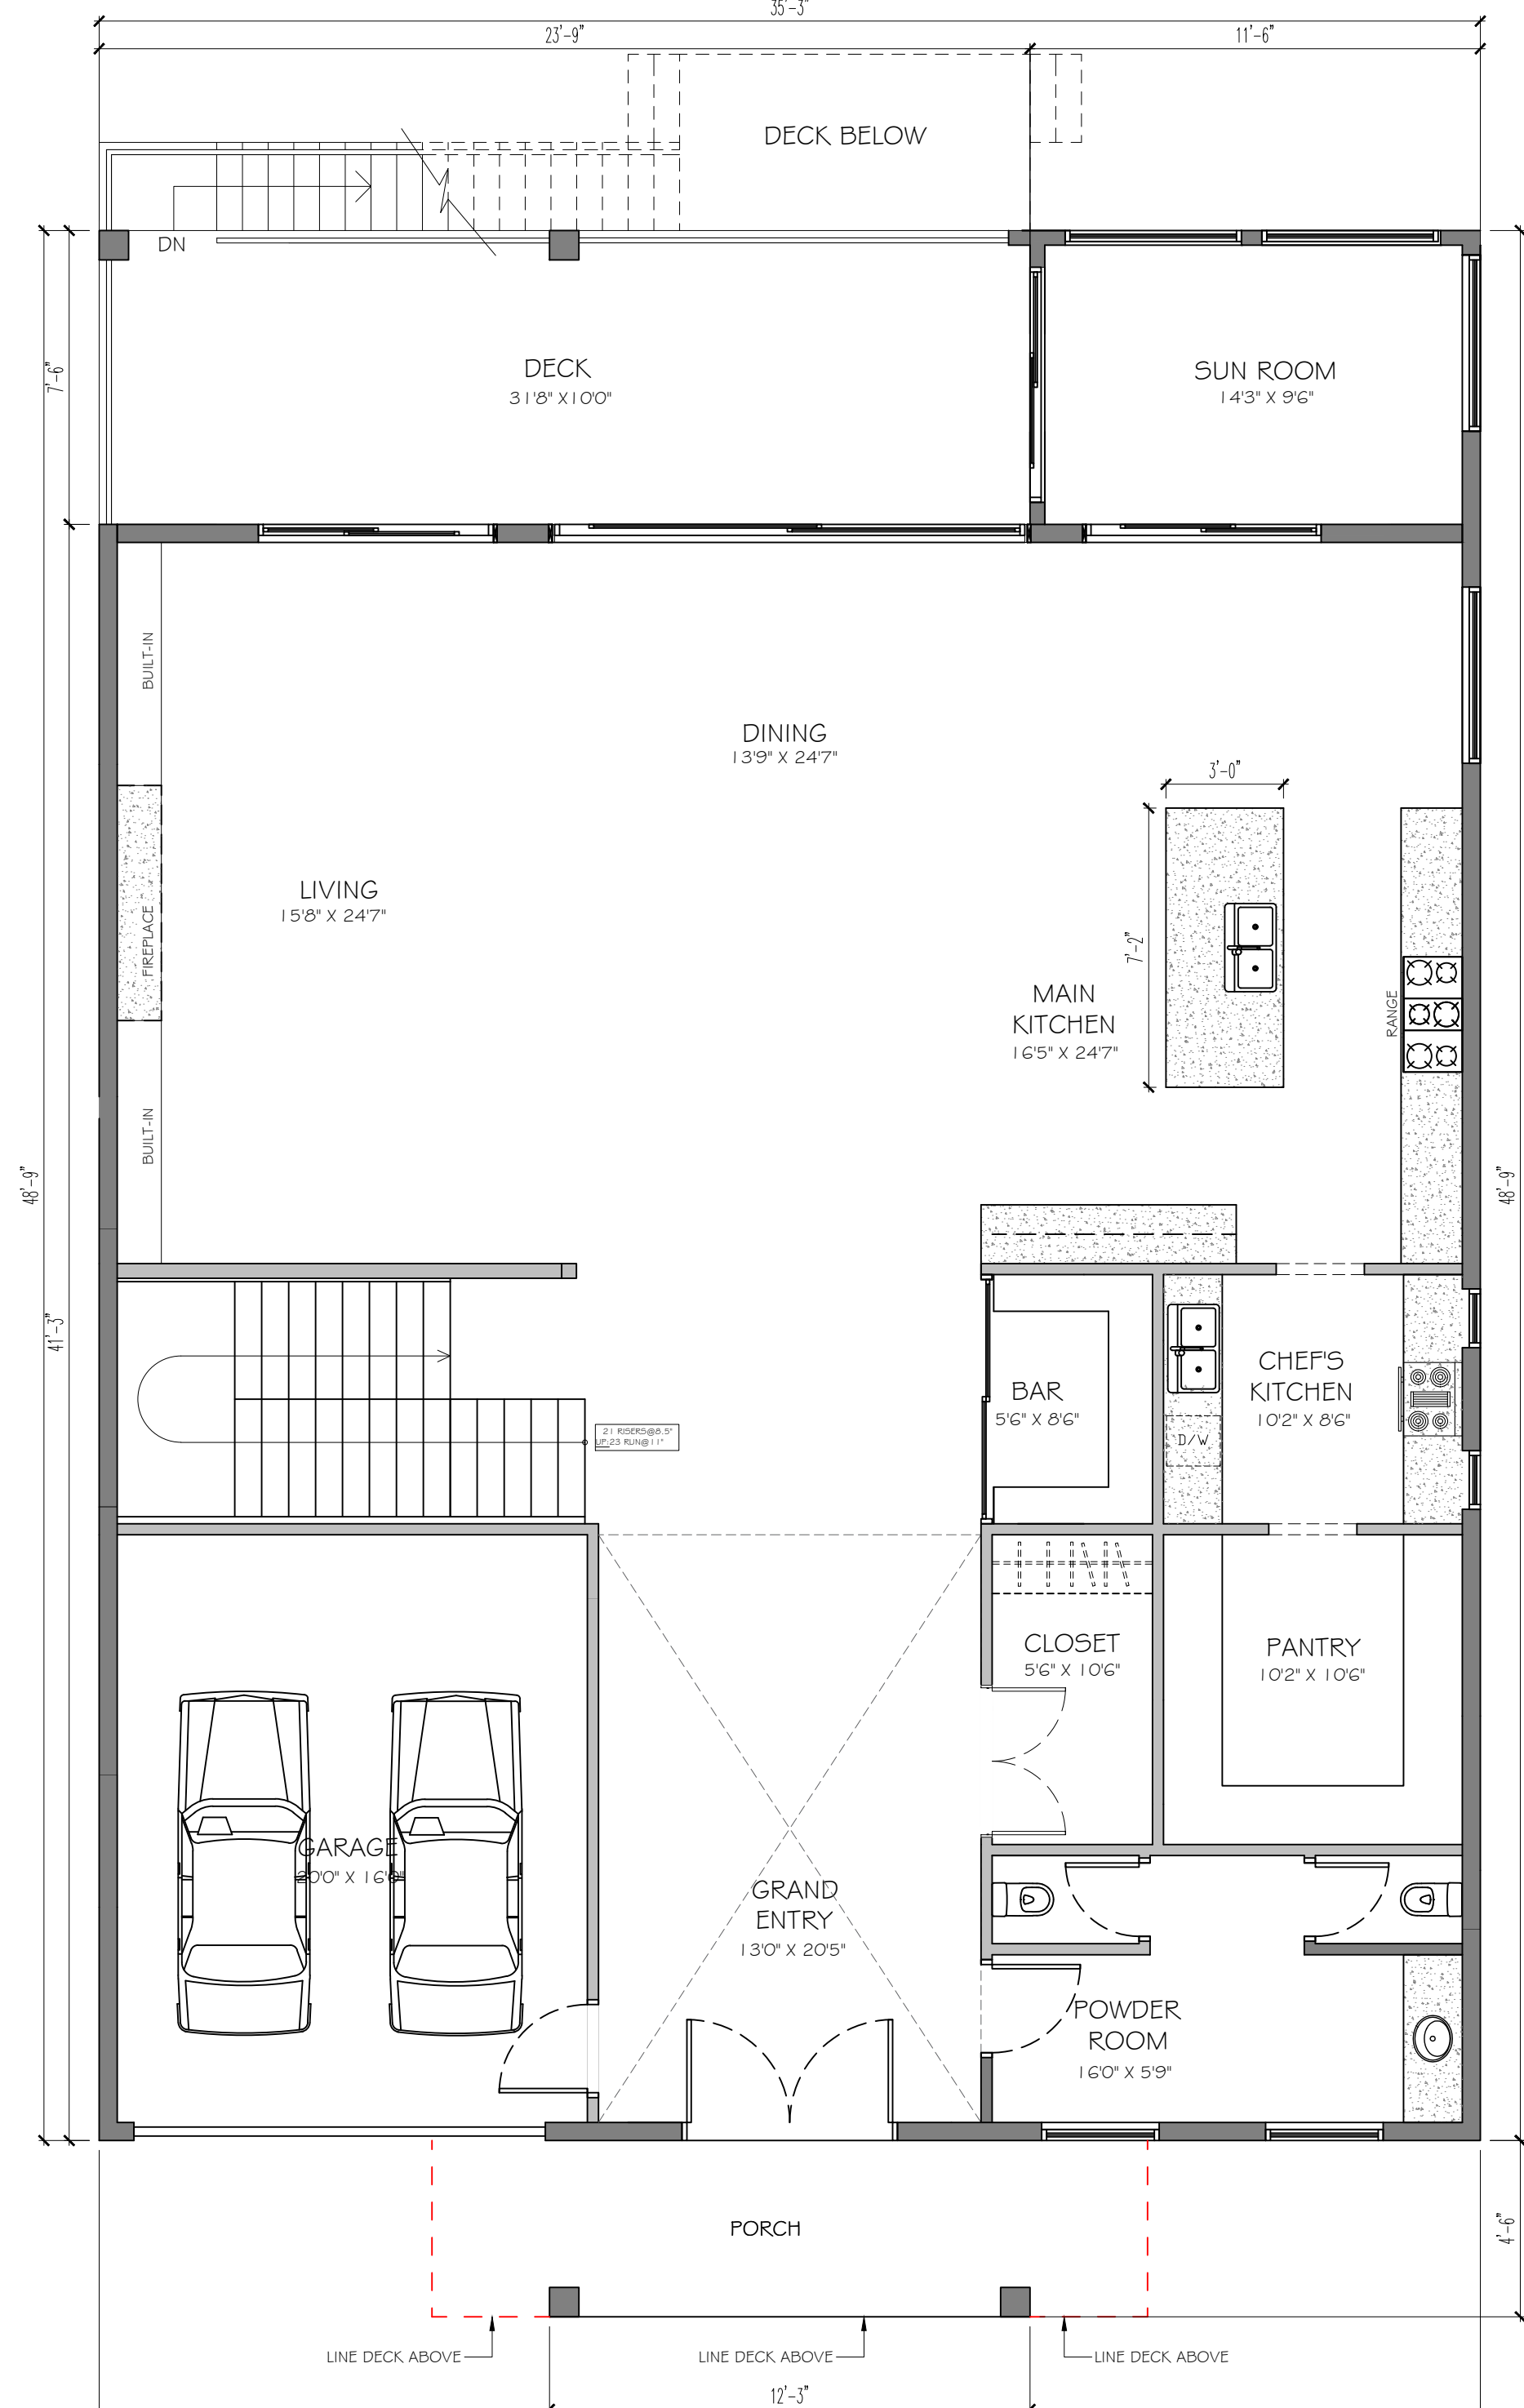

2 MAIN FLOOR PLAN
SCALE: $\frac{3}{16}'' = 1'-0''$

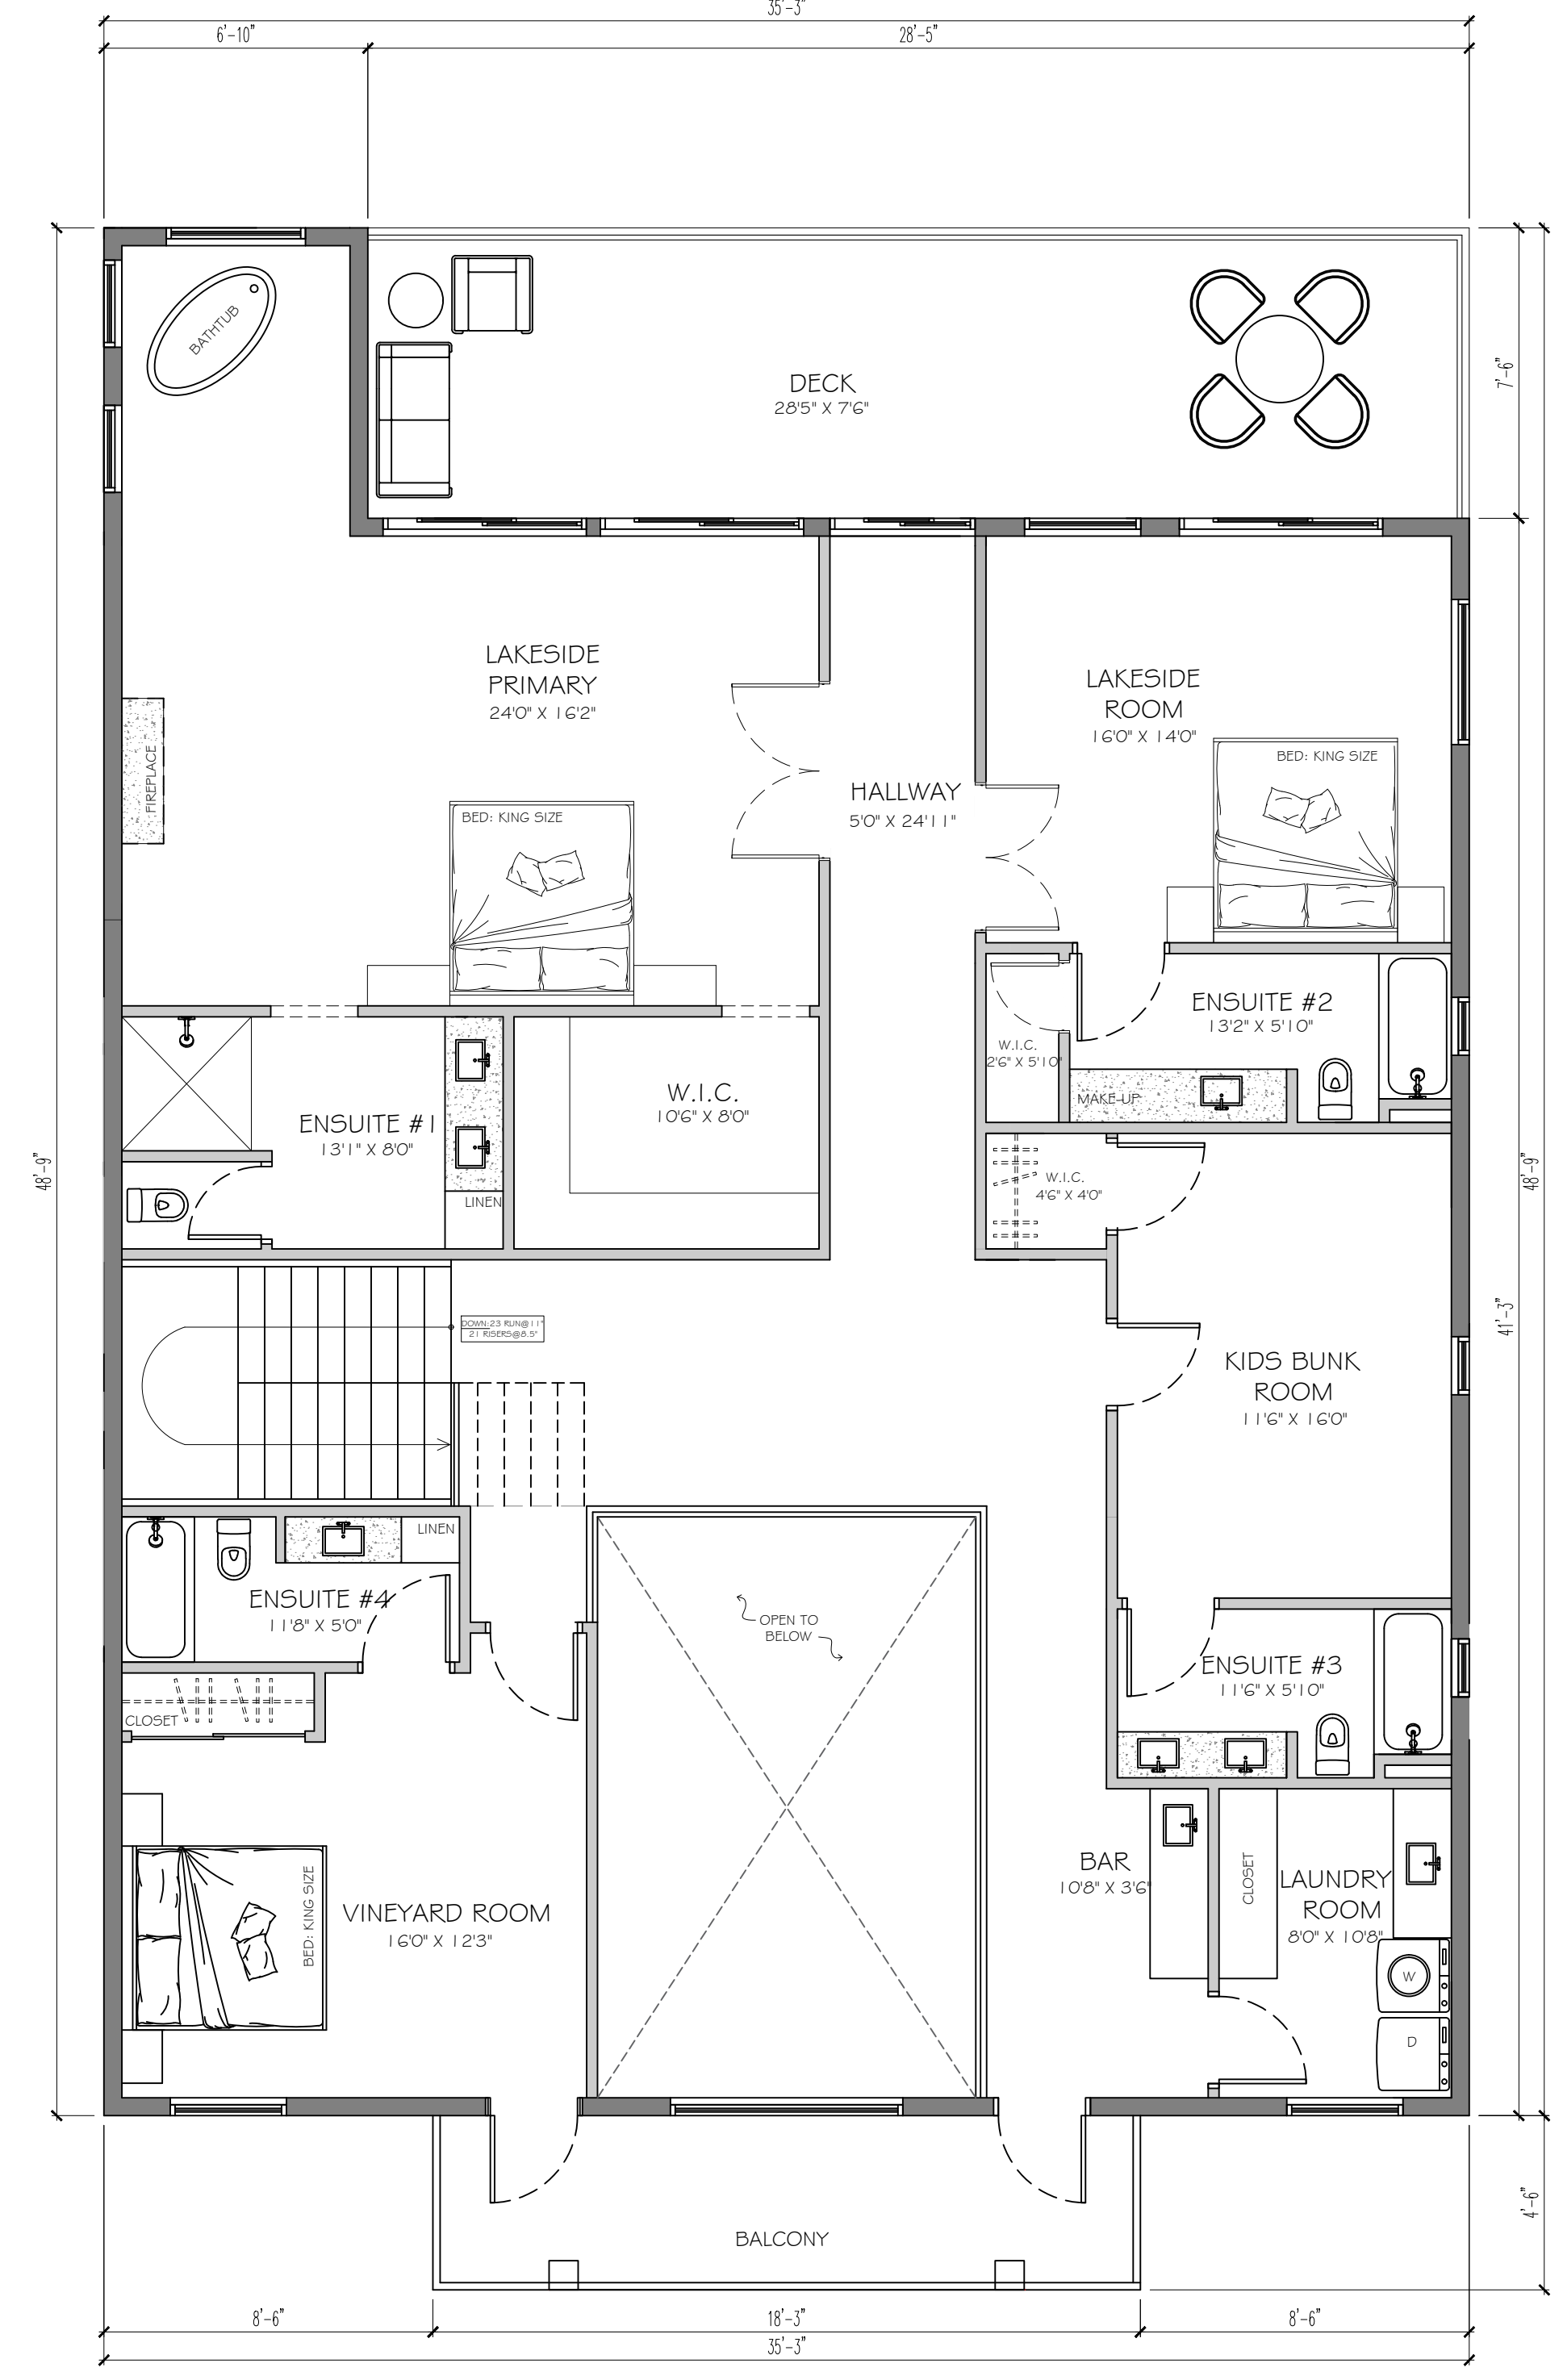

3 UPPER FLOOR PLAN
SCALE: $\frac{3}{16}'' = 1'-0''$

SHEET NAME:
BASEMENT FLOOR PLAN
MAIN FLOOR PLAN
UPPER FLOOR PLAN
PROJECT NAME:
6851 INDIAN ROCK ROAD,
NARAMATA, B.C.