


Existing Building shown for Reference Only




SCALE: 1/4" = 1'-0"

Proposed Garage  
WEST ELEVATION

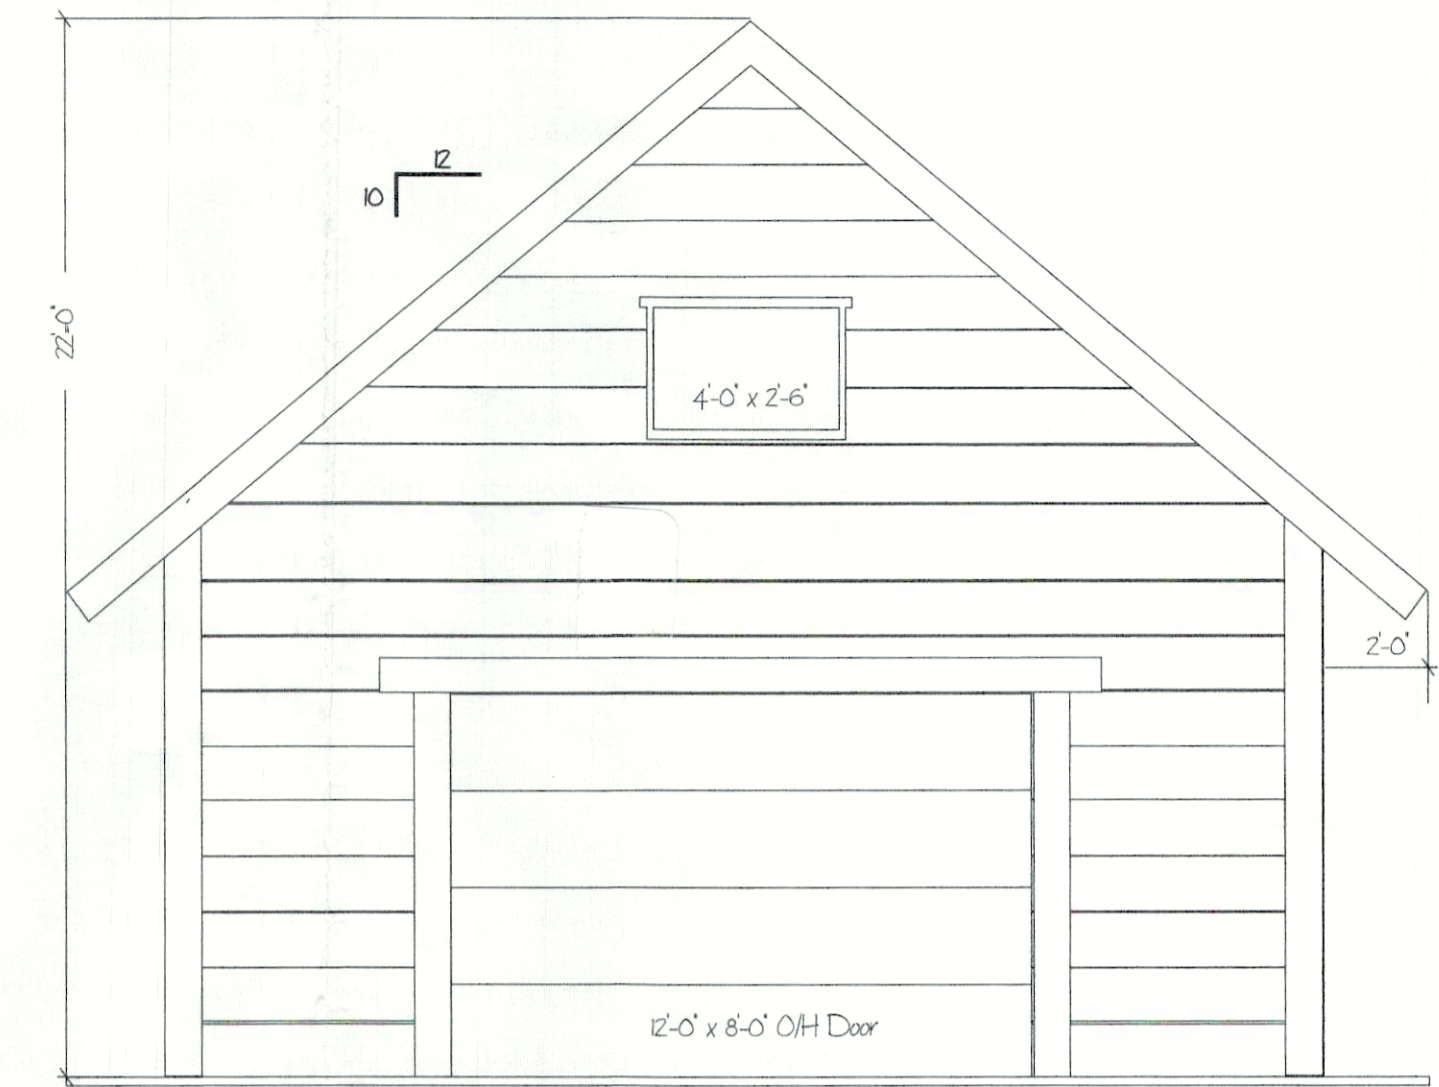

EAST ELEVATION

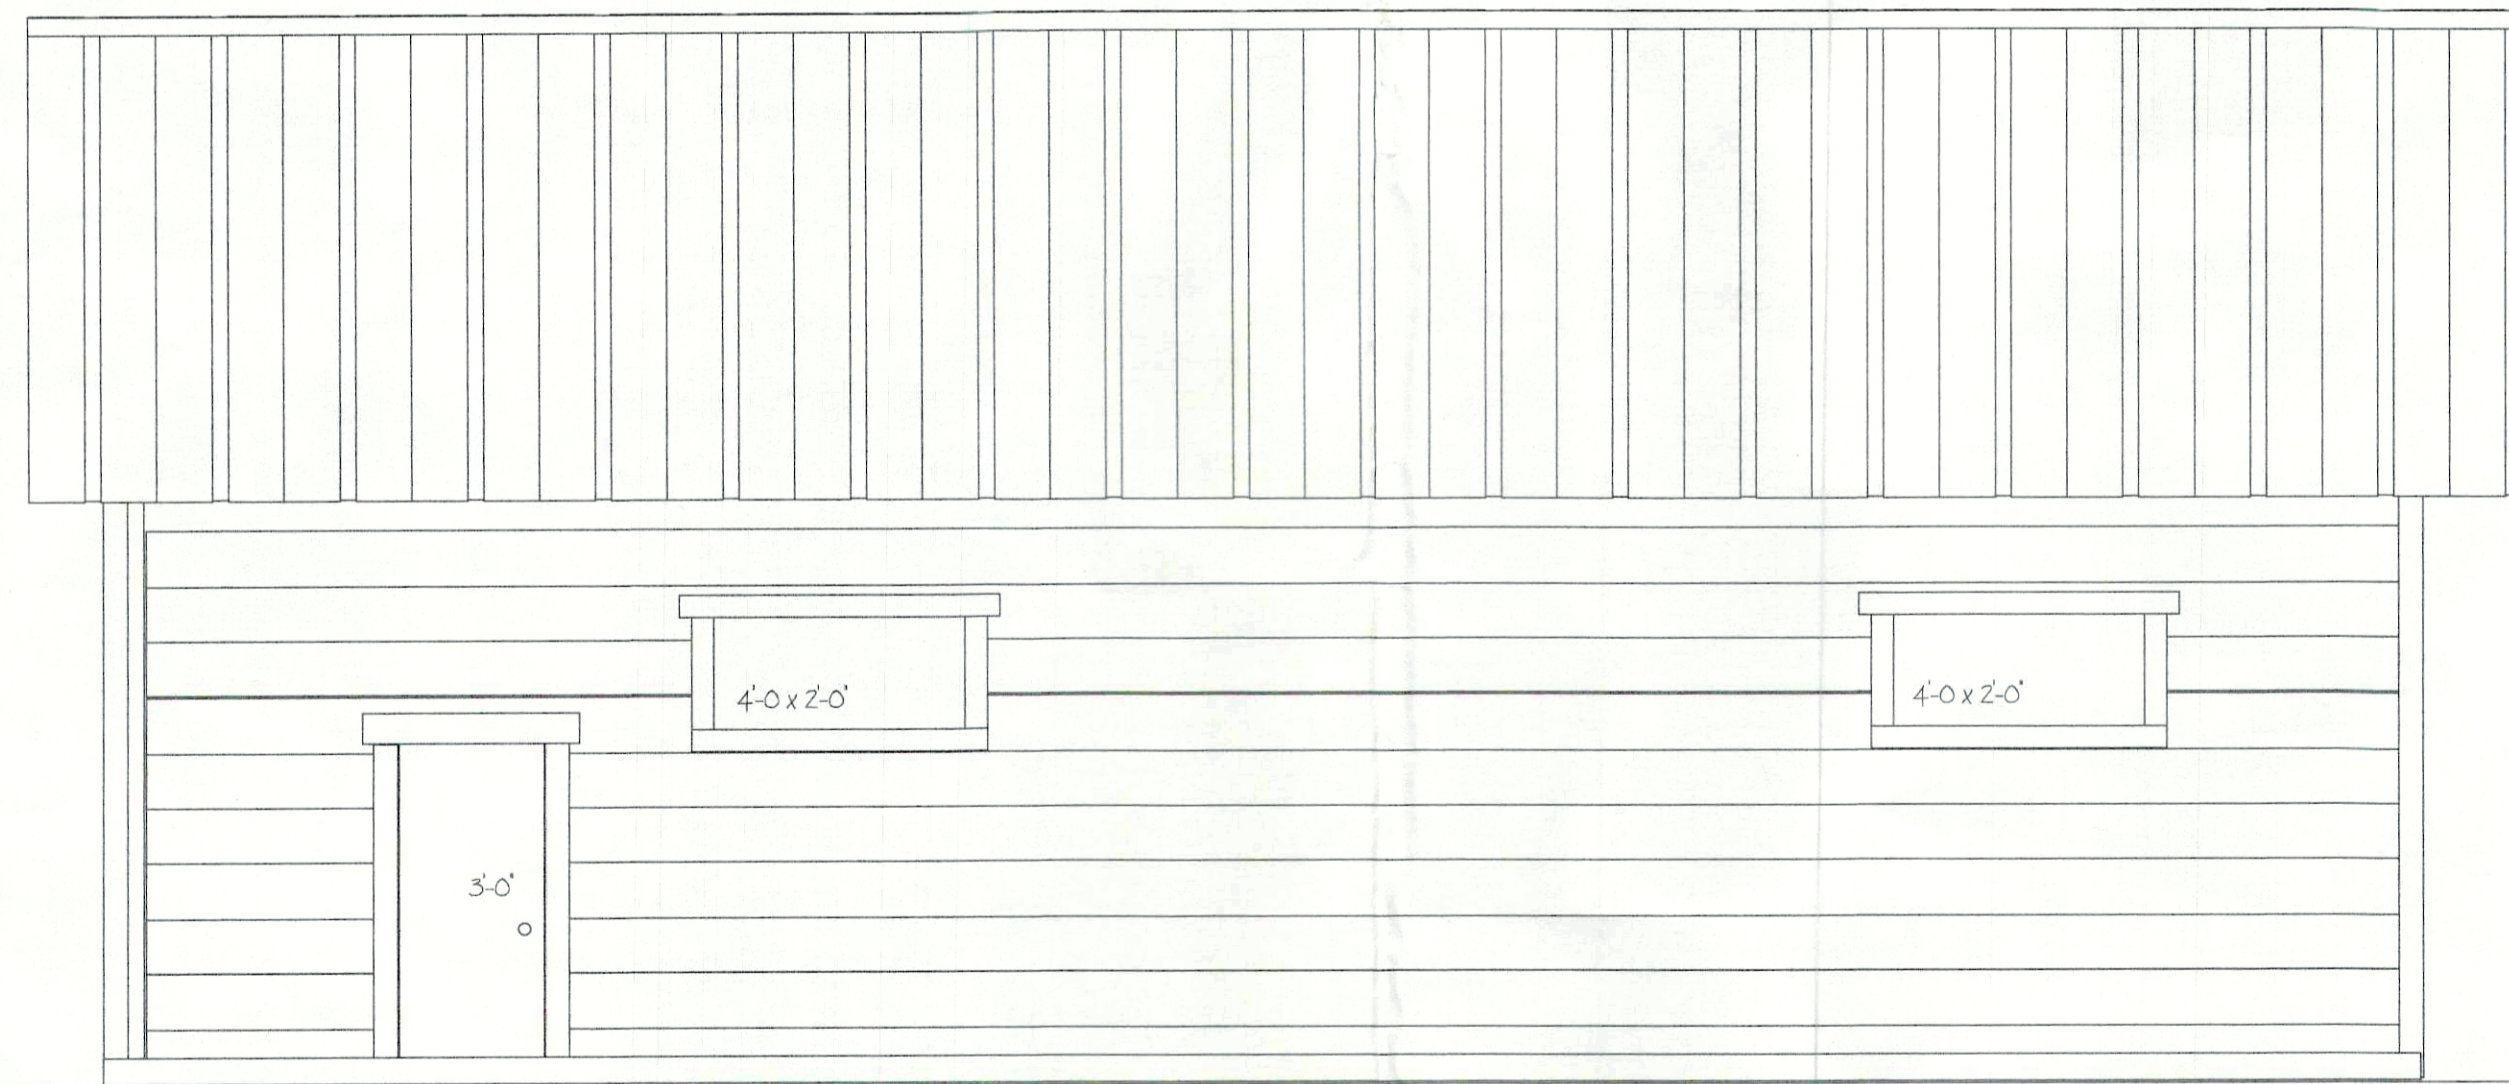

SOUTH ELEVATION




NORTH ELEVATION




Lockie Road

OTTER LAKE

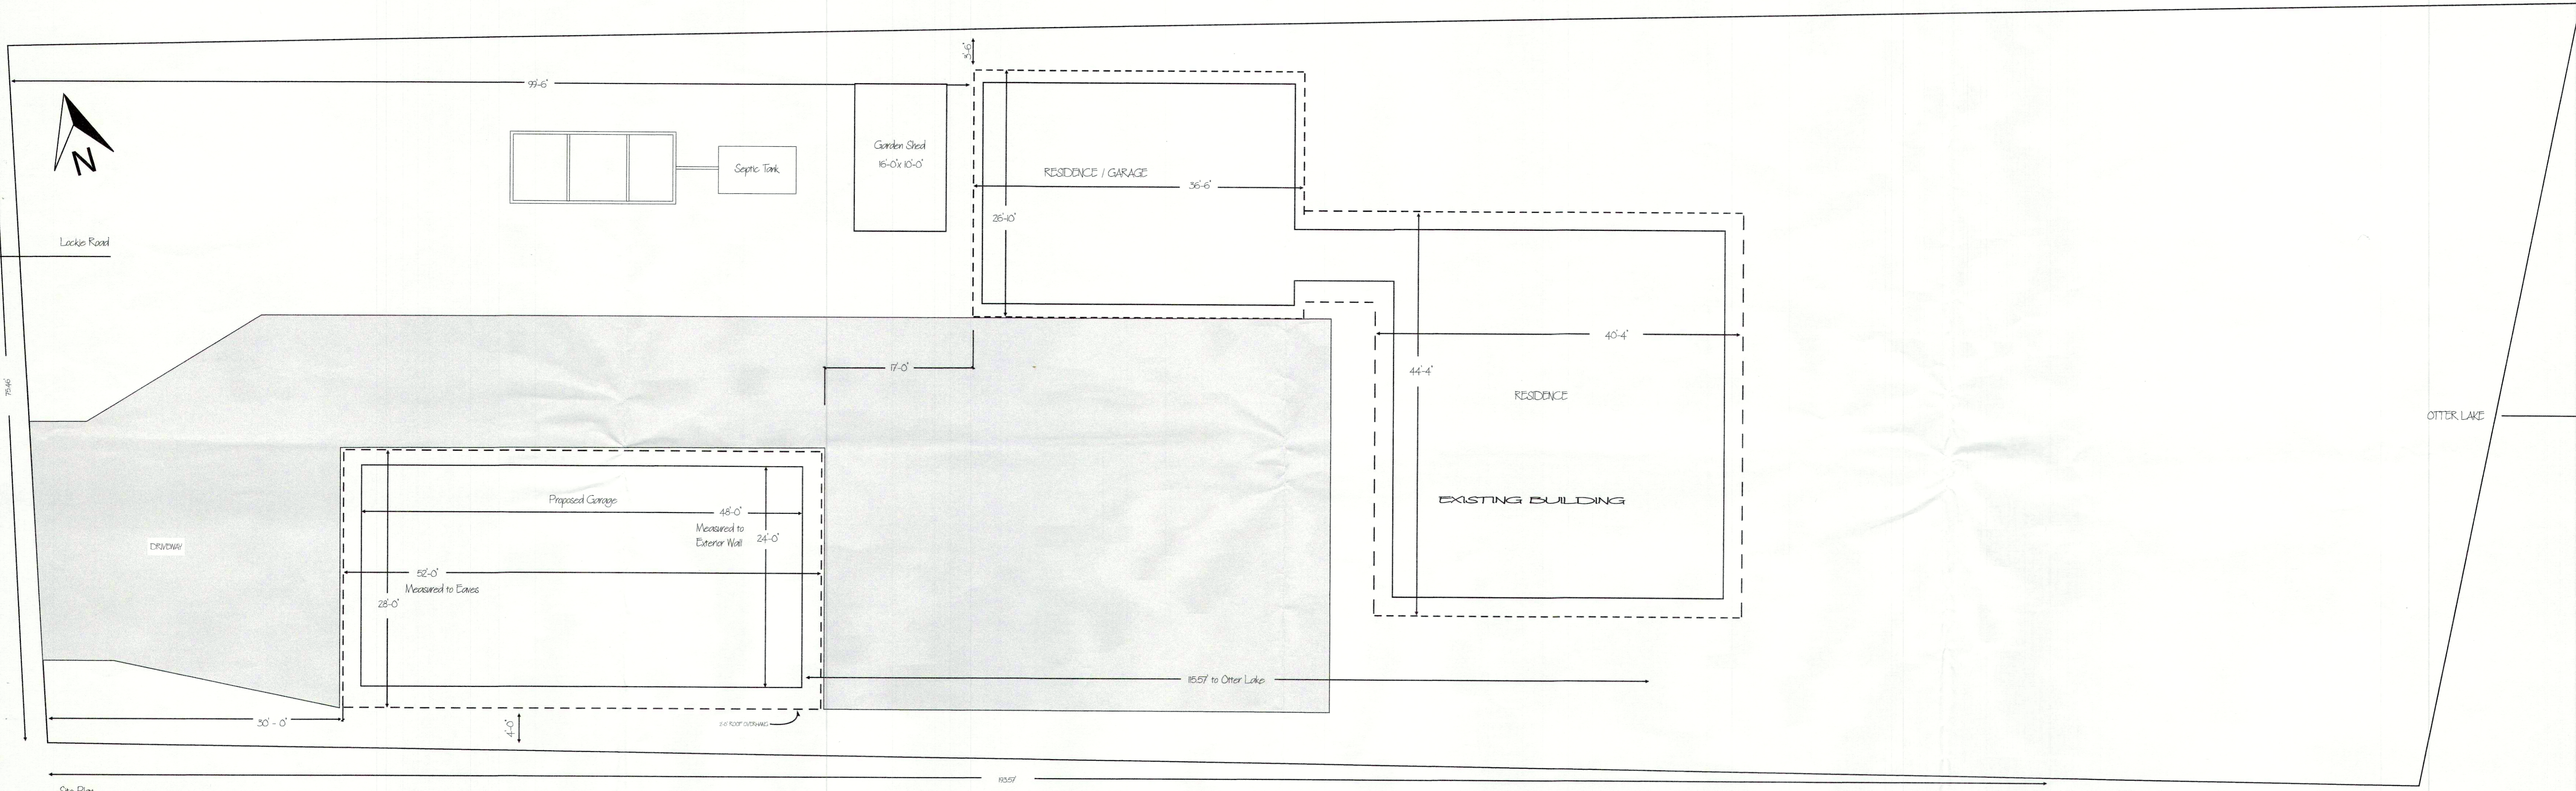

Site Plan  
 Scale 1/8" = 1'-0"  
 144 Lockie Road  
 Lot 10, Plan KAP44042, District Lot 596  
 Yale Div of Yale Land District  
 PID: 016-693-426

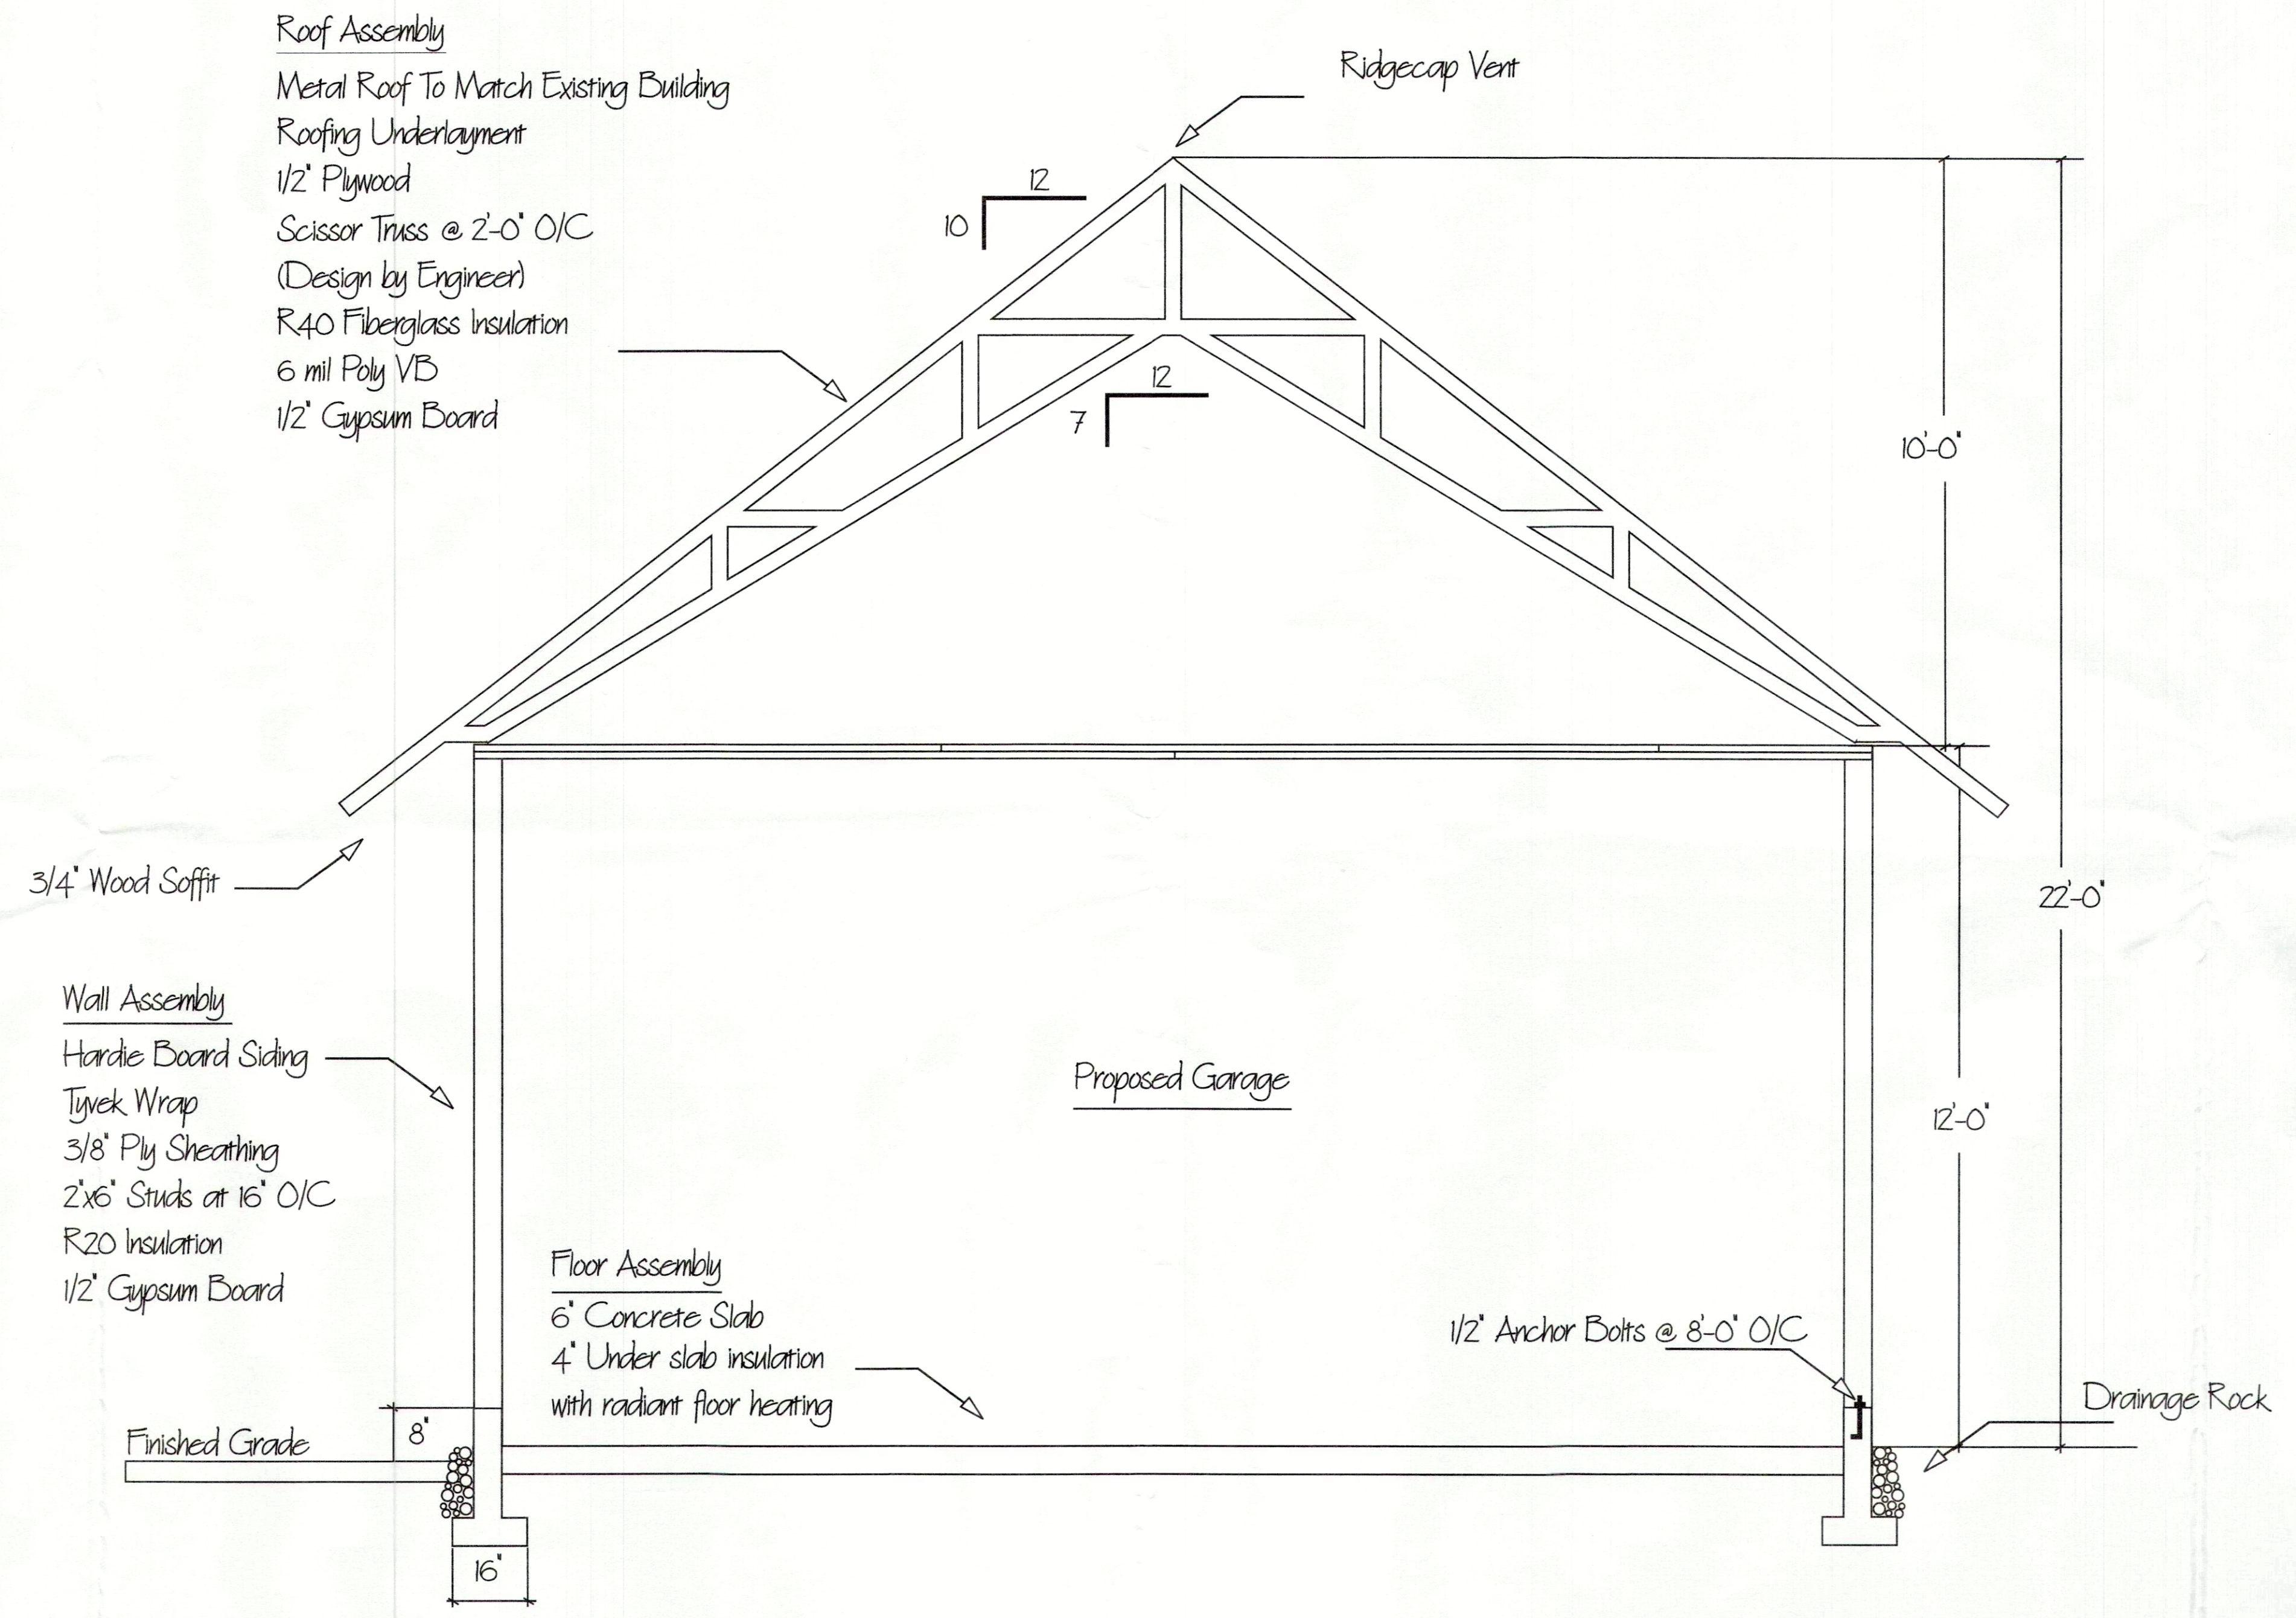

Roof Assembly  
 Metal Roof To Match Existing Building  
 Roofing Underlayment  
 1/2" Plywood  
 Scissor Truss @ 2'-0" O/C  
 (Design by Engineer)  
 R40 Fiberglass Insulation  
 6 mil Poly VB  
 1/2" Gypsum Board

Ridgecap Vent

3/4" Wood Soffit

Wall Assembly  
 Hardie Board Siding  
 Tyvek Wrap  
 3/8" Ply Sheathing  
 2"x6" Studs at 16" O/C  
 R20 Insulation  
 1/2" Gypsum Board


Proposed Garage

Floor Assembly  
 6" Concrete Slab  
 4" Under slab insulation  
 with radiant floor heating

1/2" Anchor Bolts @ 8'-0" O/C

Drainage Rock

Finished Grade

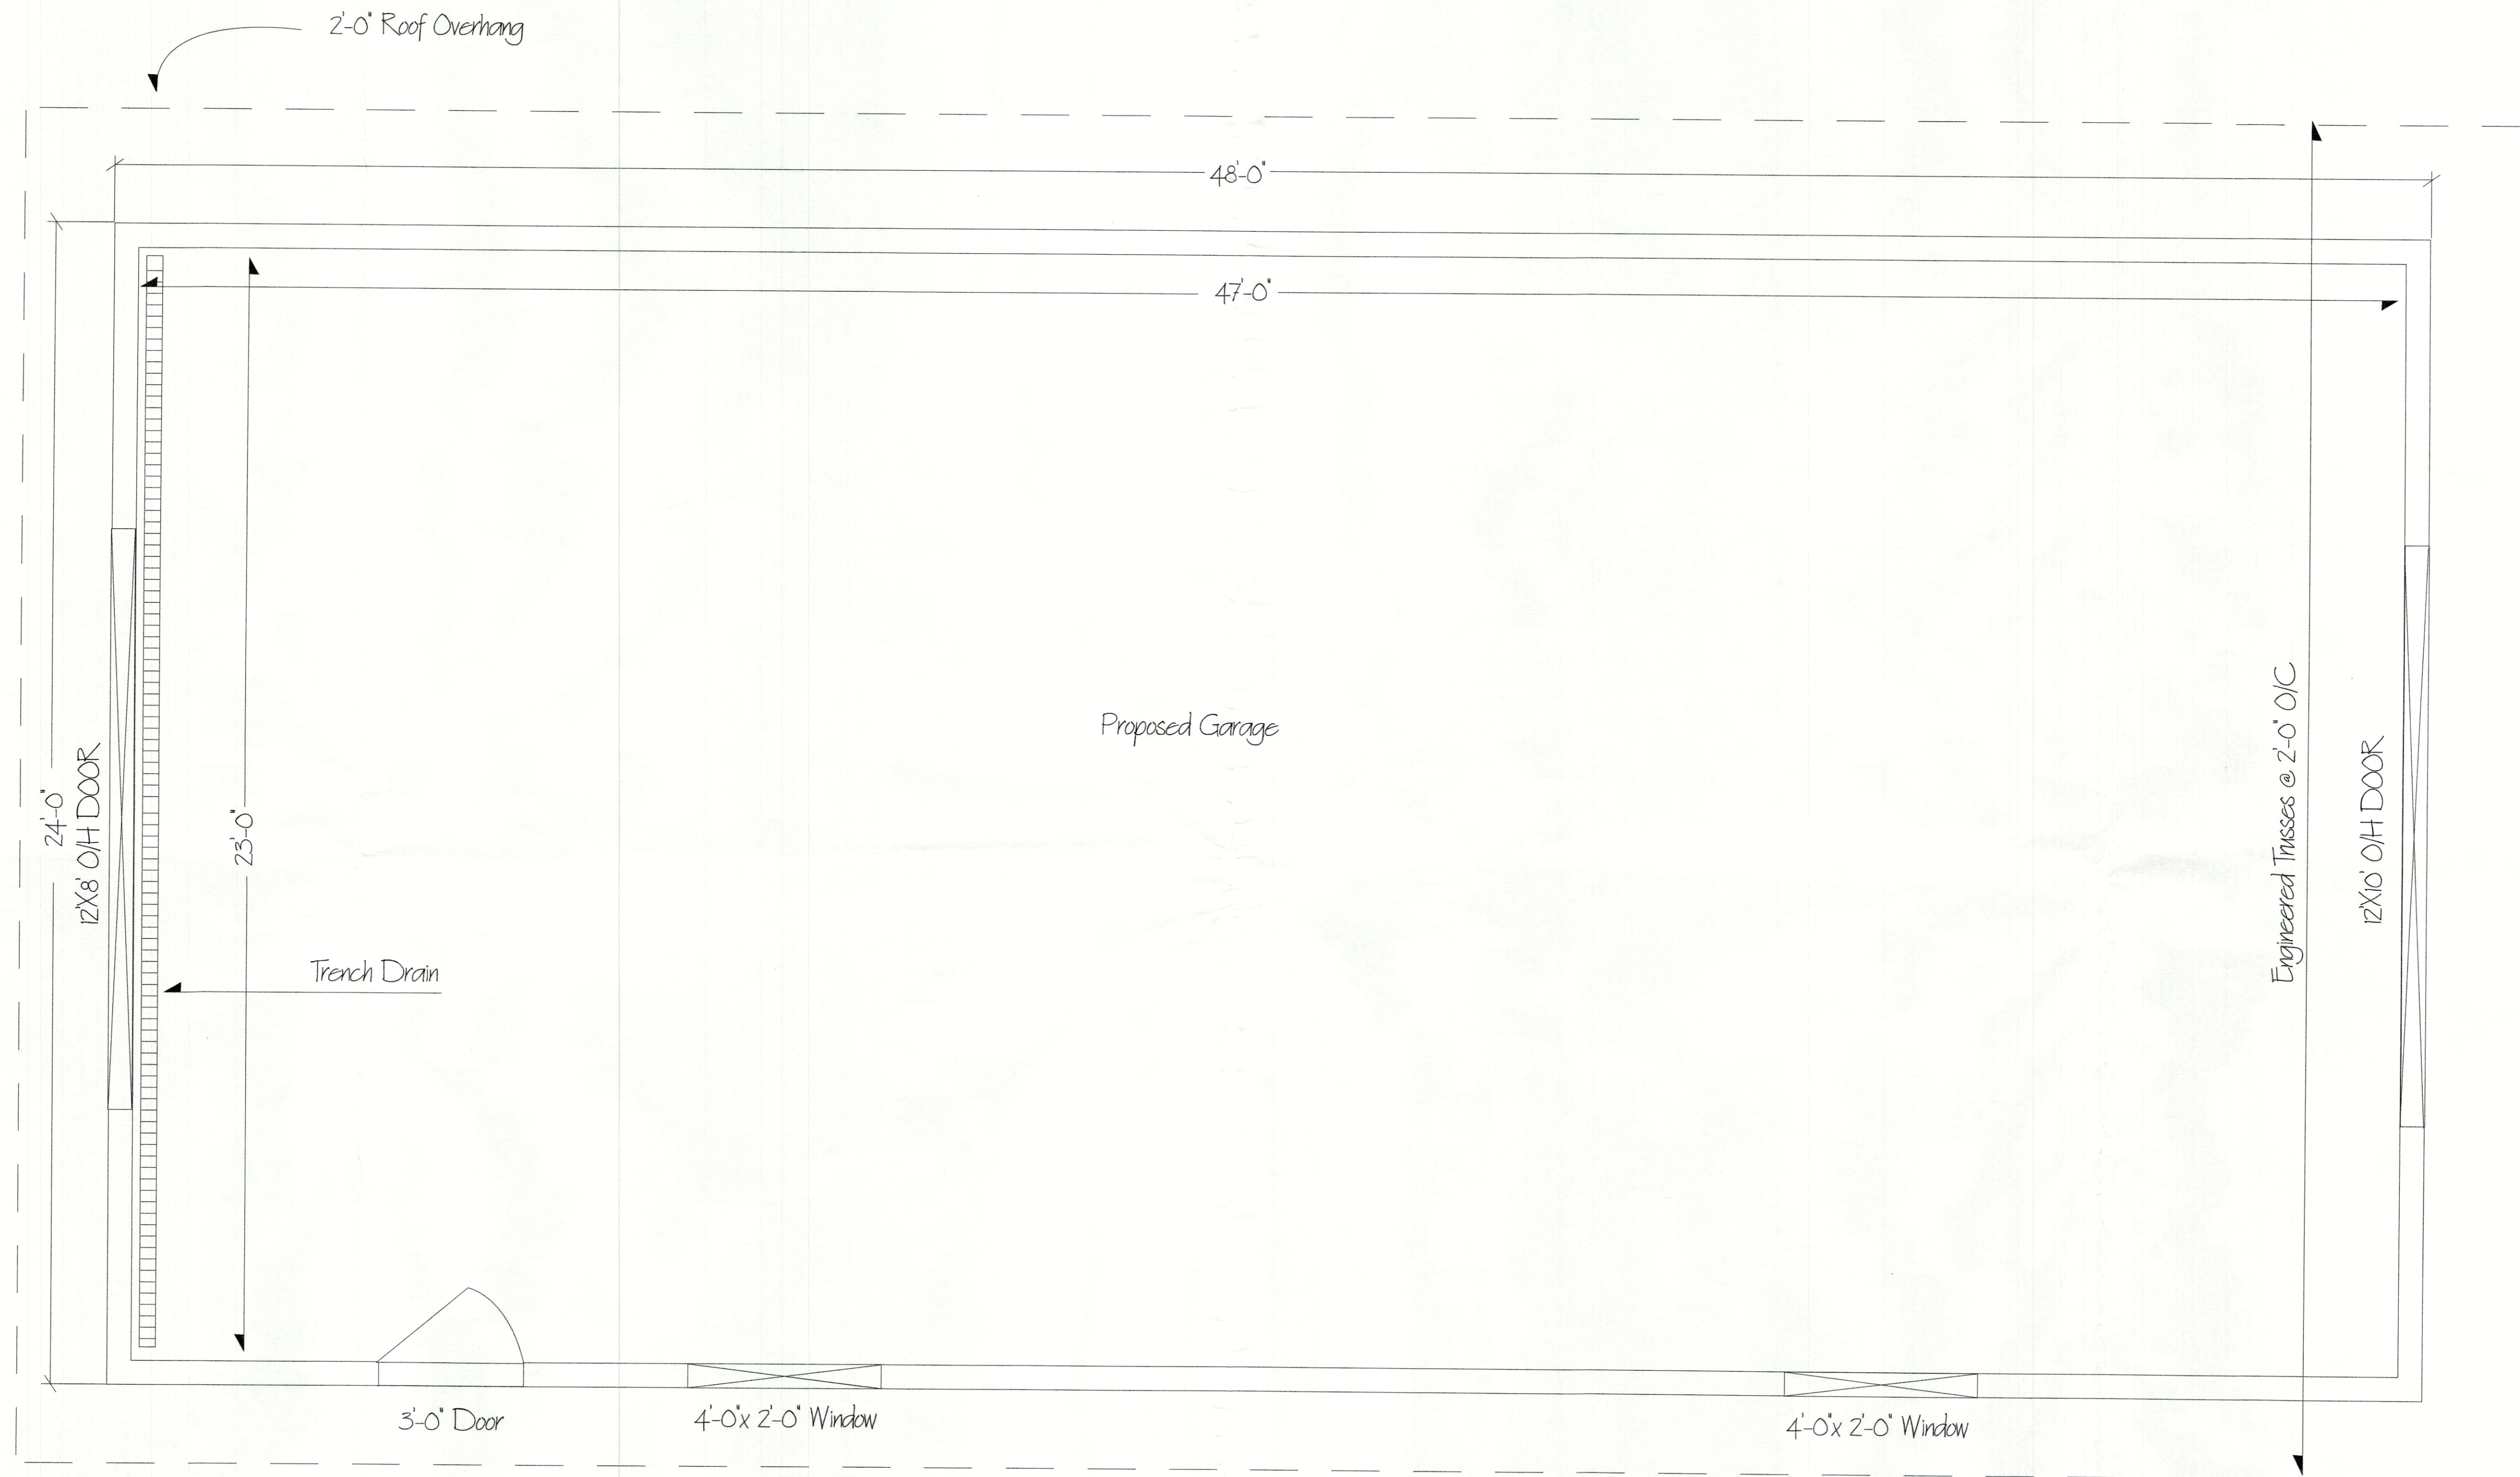

Floor Plan = 1152 sq ft

