

V SHOWING THE LOCATION OF IMPROVEMENTS SITUATED
 V LOT C, D. L. 206, S. D. Y. D., PLAN KAP45584.

SCALE 1: 1250



All distances are in metres.


STATE OF TITLE CERTIFICATE PID 017-436-460

ADDRESS:
 ROAD
 VATA, B. C.



SITE PLAN IS NOT TO BE USED
 -ESTABLISH PROPERTY LINES.
 DIMENSIONS ARE FROM
 TITLE OFFICE RECORDS
 LOCATION OF THE FEATURES
 SHOWN BY THIS PLAN HAVE
 BEEN DETERMINED FROM EXISTING
 SURVEY MONUMENTATION AND DOES
 NOT PURPORT TO BE A LOCATION IN
 ACCORDANCE WITH THE PROPERTY
 LINES
 ONLY IF ORIGINALLY
 SURVEYED AND SEALED


SURVEYING AND SERVICES
 10 SOUTH MAIN STREET
 VICTORIA, B. C.
 V2A-5J3
 TEL: 250-493-5467 Job No. 00-007

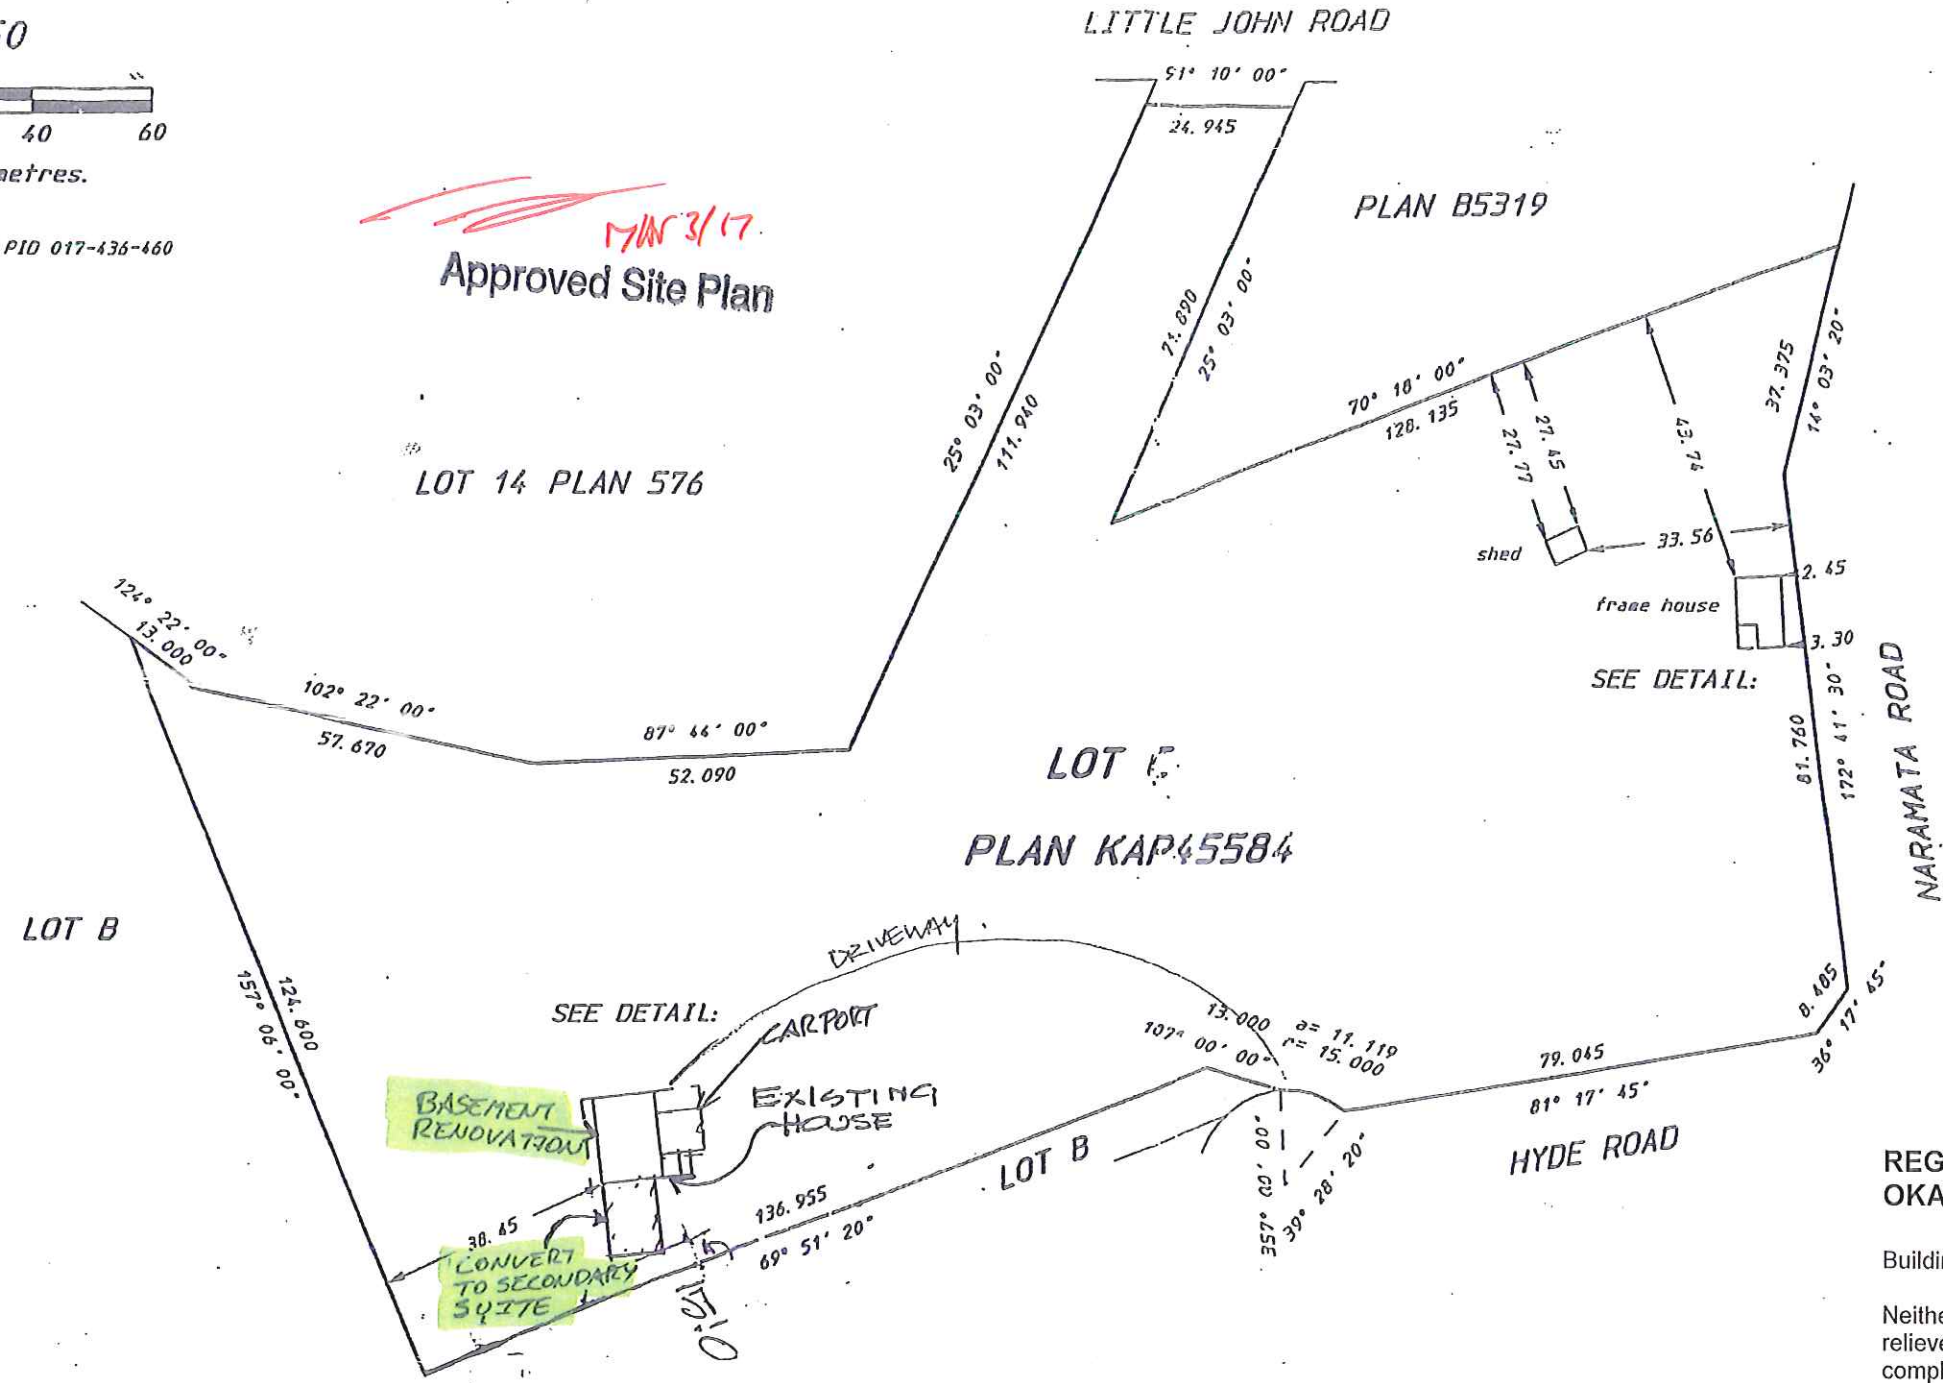

MAR 31/17
 Approved Site Plan

SITE COPY
 PLANS MUST BE ON-SITE FOR
 ALL INSPECTIONS

REGIONAL DISTRICT
 OKANAGAN-SIMILKAMEEN

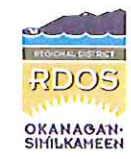

Building Permit No. 20181

Neither the review of these plans, nor the issuance of this Permit
 relieves the Owner or designated persons of their responsibility to
 comply with all regulations.

[Signature] MARCH 6/2017
 Building Official

CERTIFIED CORRECT ACCORDING TO
 A FIELD SURVEY COMPLETED
 THIS 27th DAY OF JANUARY, 2000.

[Signature]
 Certified Technician