


SITE PLAN OF LOT A, BLOCK 7, DL 210, SDYD, PLAN EPP104165

CIVIC ADDRESS: 136 RITCHIE AVENUE, NARAMATA, B.C.
 PID: 031-166-687

SCALE 1:200

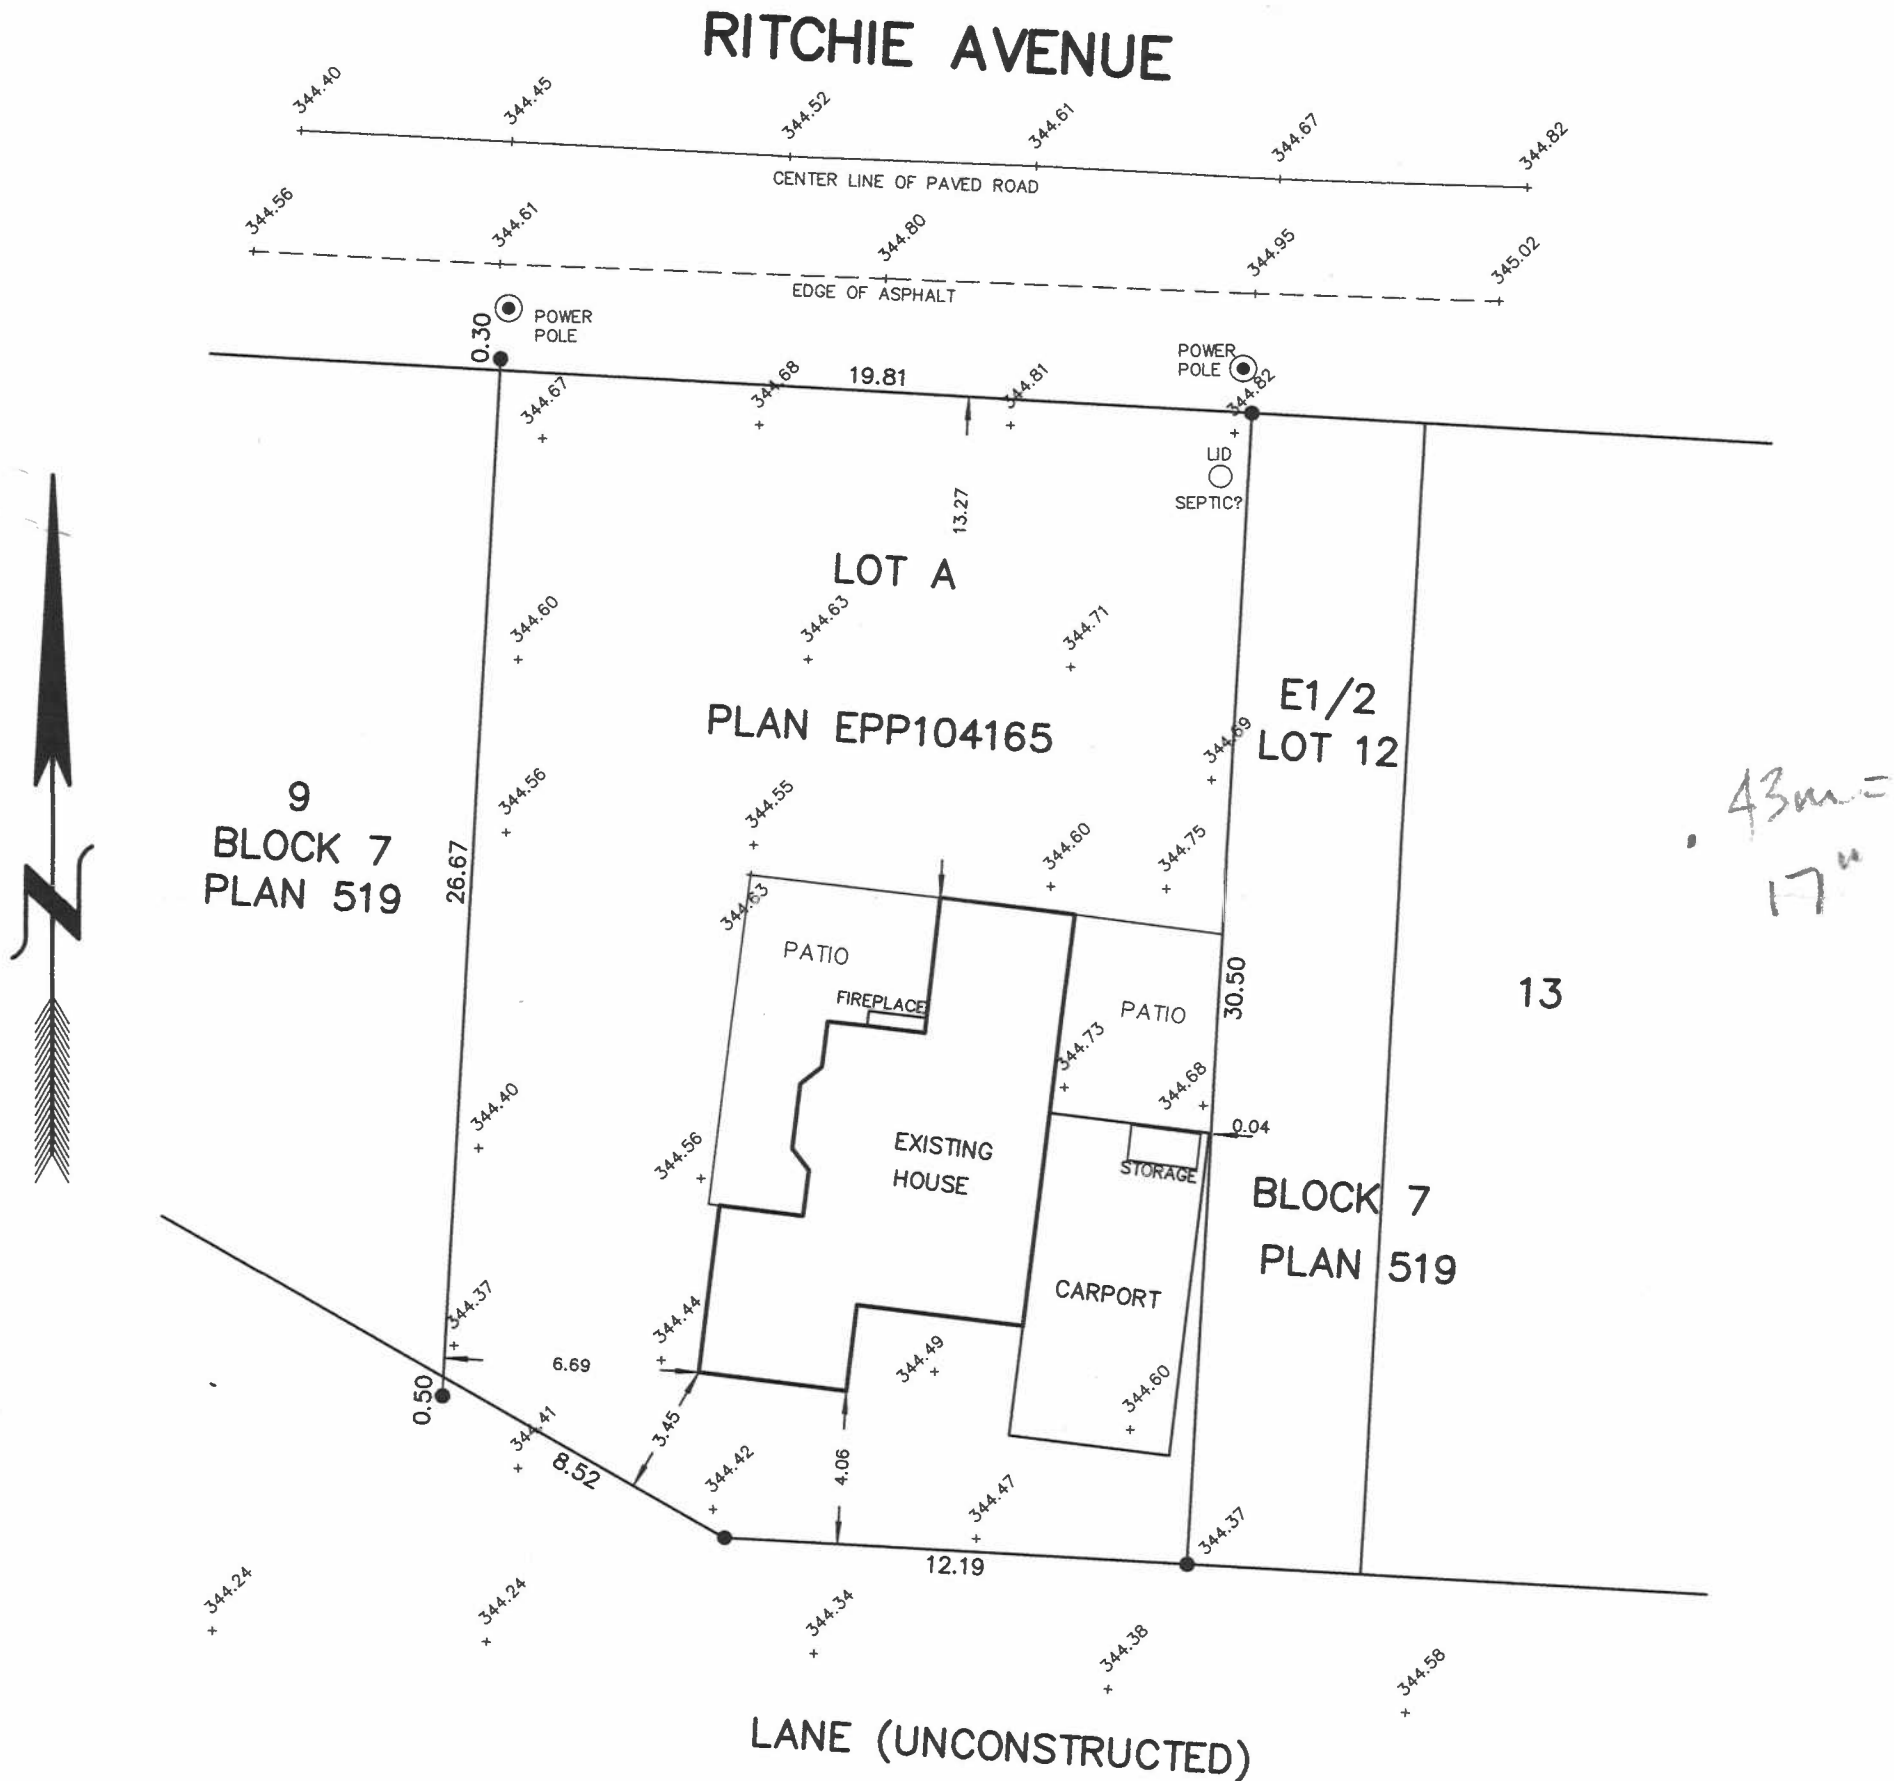

THIS PLAN IS BASED ON LAND TITLE AND SURVEY AUTHORITY RECORDS AND A FIELD SURVEY. UNREGISTERED INTERESTS HAVE NOT BEEN CONSIDERED.

LAND SURVEYING COMPANY AND SURVEYOR ACCEPT NO RESPONSIBILITY FOR AND HEREBY DISCLAIM ALL OBLIGATIONS AND LIABILITIES FOR DAMAGES INCLUDING, BUT NOT LIMITED TO, DIRECT, INDIRECT, SPECIAL, AND CONSEQUENTIAL DAMAGES ARISING OUT OF OR IN CONNECTION WITH ANY DIRECT OR INDIRECT USE

THIS PLAN IS PREPARED SOLELY FOR A LIMITED CONTRACTUAL USE BETWEEN MANDEVILLE LAND SURVEYING AND OUR CLIENT. IT IS NOT TO BE USED FOR THE LOCATION OF PROPERTY LINES. WE ACCEPT NO RESPONSIBILITY FOR ANY UNAUTHORIZED USE.

FIELD SURVEY COMPLETED THIS 27th DAY OF NOVEMBER, 2020.

ELEVATIONS ARE GEODETIC (ORTHOMETRIC HTv2.0) DERIVED FROM GNSS OBSERVATION AND PRECISE POINT POSITIONING (PPP)

ALL DIMENSIONS ARE IN METRES AND DECIMALS THEREOF UNLESS OTHERWISE NOTED

LEGEND

- STANDARD IRON POST FOUND
- + SPOT ELEVATION

MANDEVILLE LAND SURVEYING INC.
 PROFESSIONAL B.C. AND CANADA LAND SURVEYORS
 582 MARTIN STREET, PENTICTON, B.C.
 PH: 250-488-6377 WEB: MSURVEYING.COM

FILE: 20-252

DWG: 20-252