



SUBJECT PROPERTY



1 SITE PLAN
S1.0 SCALE: 1/8" = 1' 0"

DRAWING LIST

A0.1	SITE PLAN
A1.0	FOUNDATION AND FRAMING PLAN
A2.0	ELEVATIONS

NO.	DATE	DRN/CHK	SR	ISSUED FOR PERMIT	DESCRIPTION

ISSUES/REVISIONS

NO.	DATE	DRN/CHK	SR	ISSUED FOR PERMIT	DESCRIPTION

CLIENT:

ARTYMOWICZ RESIDENCE

PROJECT NAME:

PROPOSED GARAGE
1135 JONATHON DRIVE,
PENTICTON, BC

DRAWING TITLE:

SITE PLAN

SCALE: N/A DATE: MAY 21, 2021

DESIGN BY: AW DRAWN BY: SJR


CHECKED BY: AW PROJECT No.: 20-001

DRAWING No.: SHEET: 1 of 3


A0.1 REV.: 0

DRAWING LIST

A0.1	SITE PLAN
A1.0	FOUNDATION AND FRAMING PLAN
A2.0	ELEVATIONS

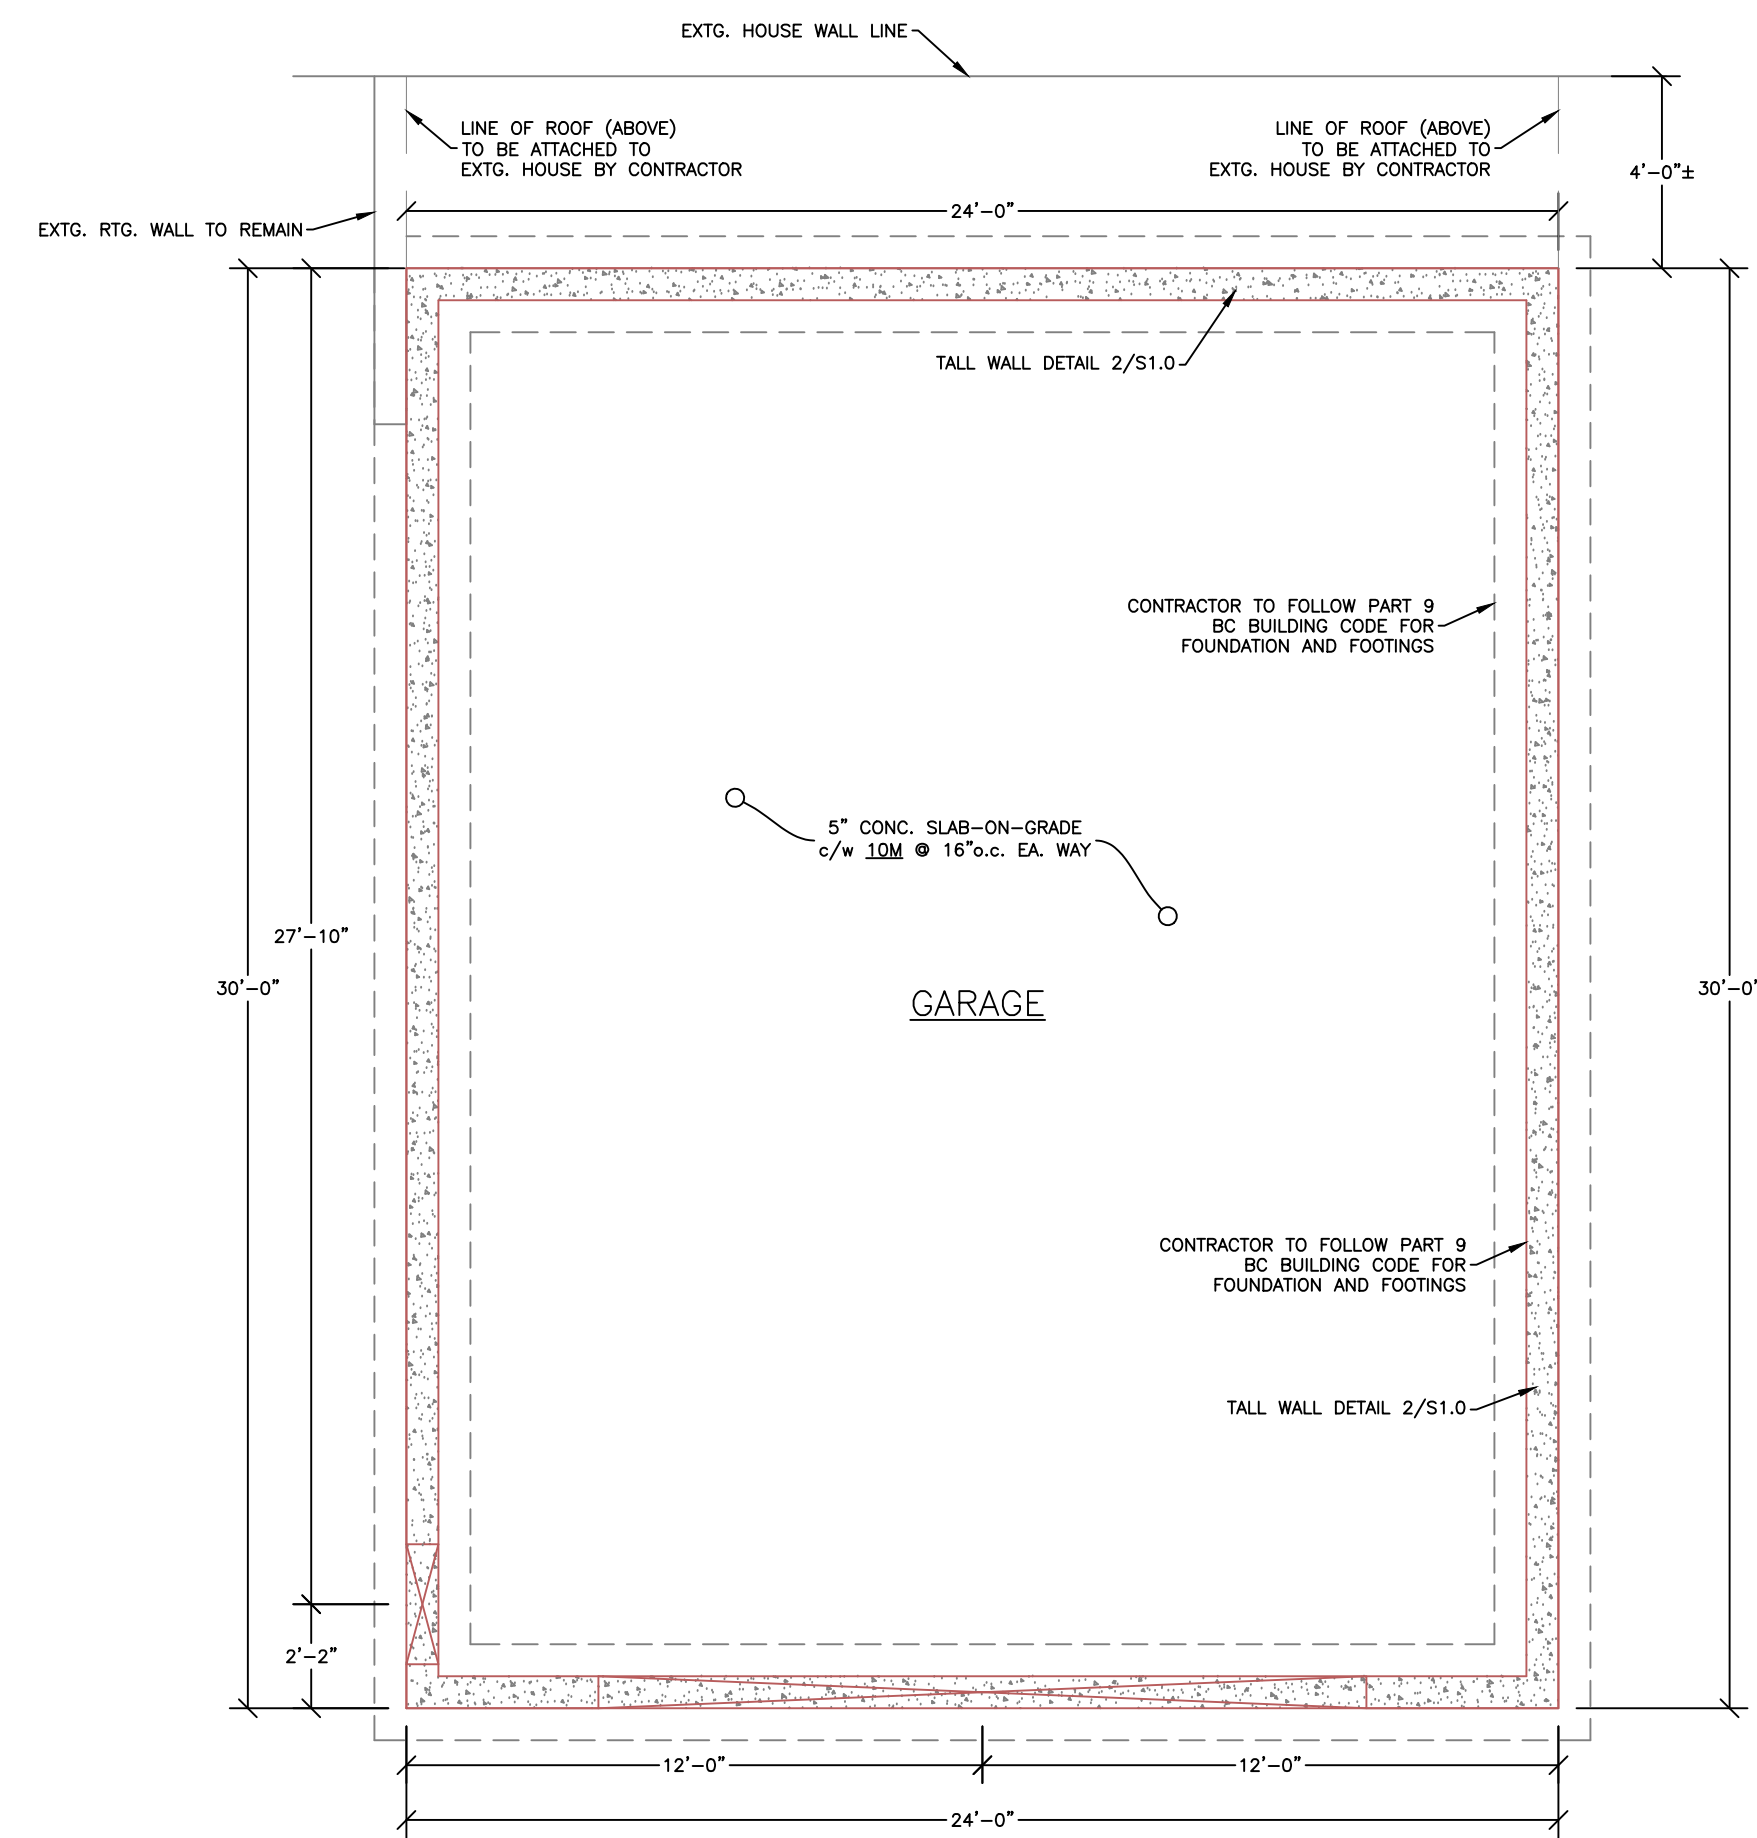

1 FOUNDATION PLAN
A1.0 SCALE: 1/4" = 1' 0"

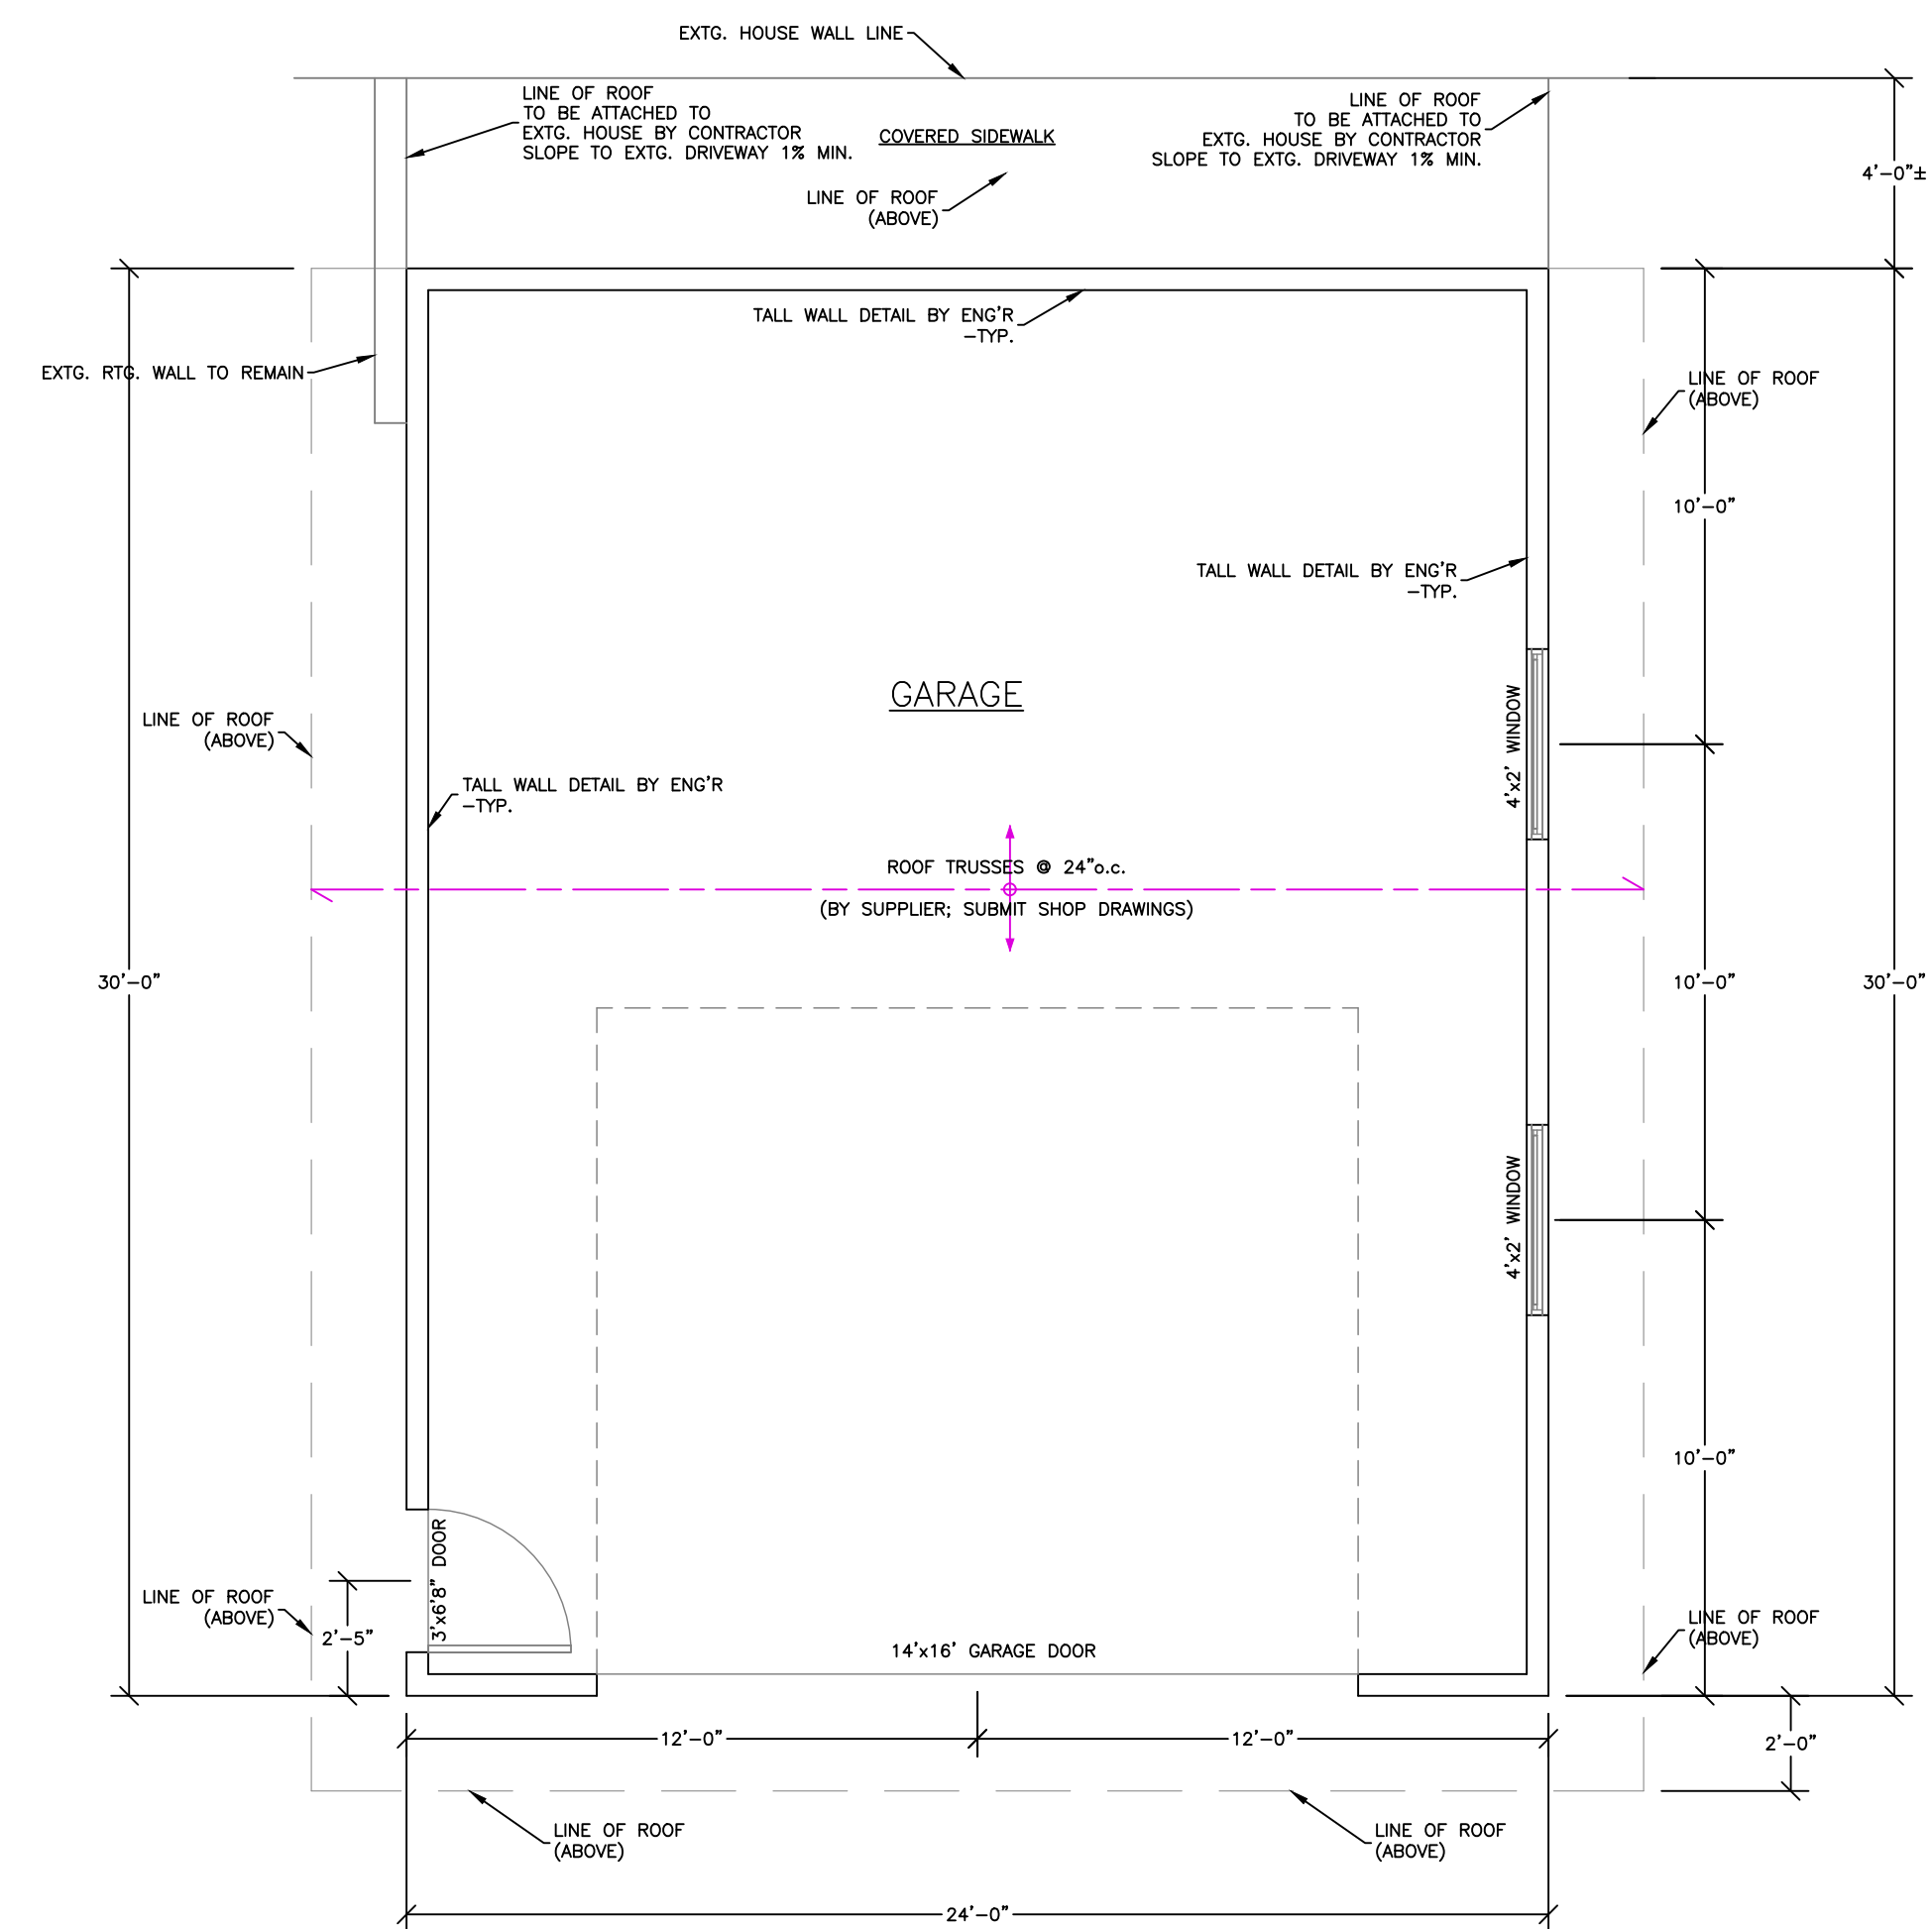

2 FRAMING PLAN
A1.0 SCALE: 1/4" = 1' 0"

No.	DATE	DRN/CHK	DESCRIPTION

ISSUES/REVISIONS

CLIENT:
ARTYMOWICZ RESIDENCE

PROJECT NAME:
PROPOSED GARAGE
1135 JONATHON DRIVE,
PENTICTON, BC

DRAWING TITLE:
FOUNDATION AND FRAMING
PLANS

SCALE: N/A	DATE: MAY 21, 2021
---------------	-----------------------

DESIGN BY: AW	DRAWN BY: SJR
------------------	------------------


CHECKED BY: AW	PROJECT No.: 20-001
-------------------	------------------------

DRAWING No.:	SHEET: 2 of 3
--------------	------------------


A1.0 REV.: 0

DRAWING LIST


A0.1	SITE PLAN
A1.0	FOUNDATION AND FRAMING PLAN
A2.0	ELEVATIONS

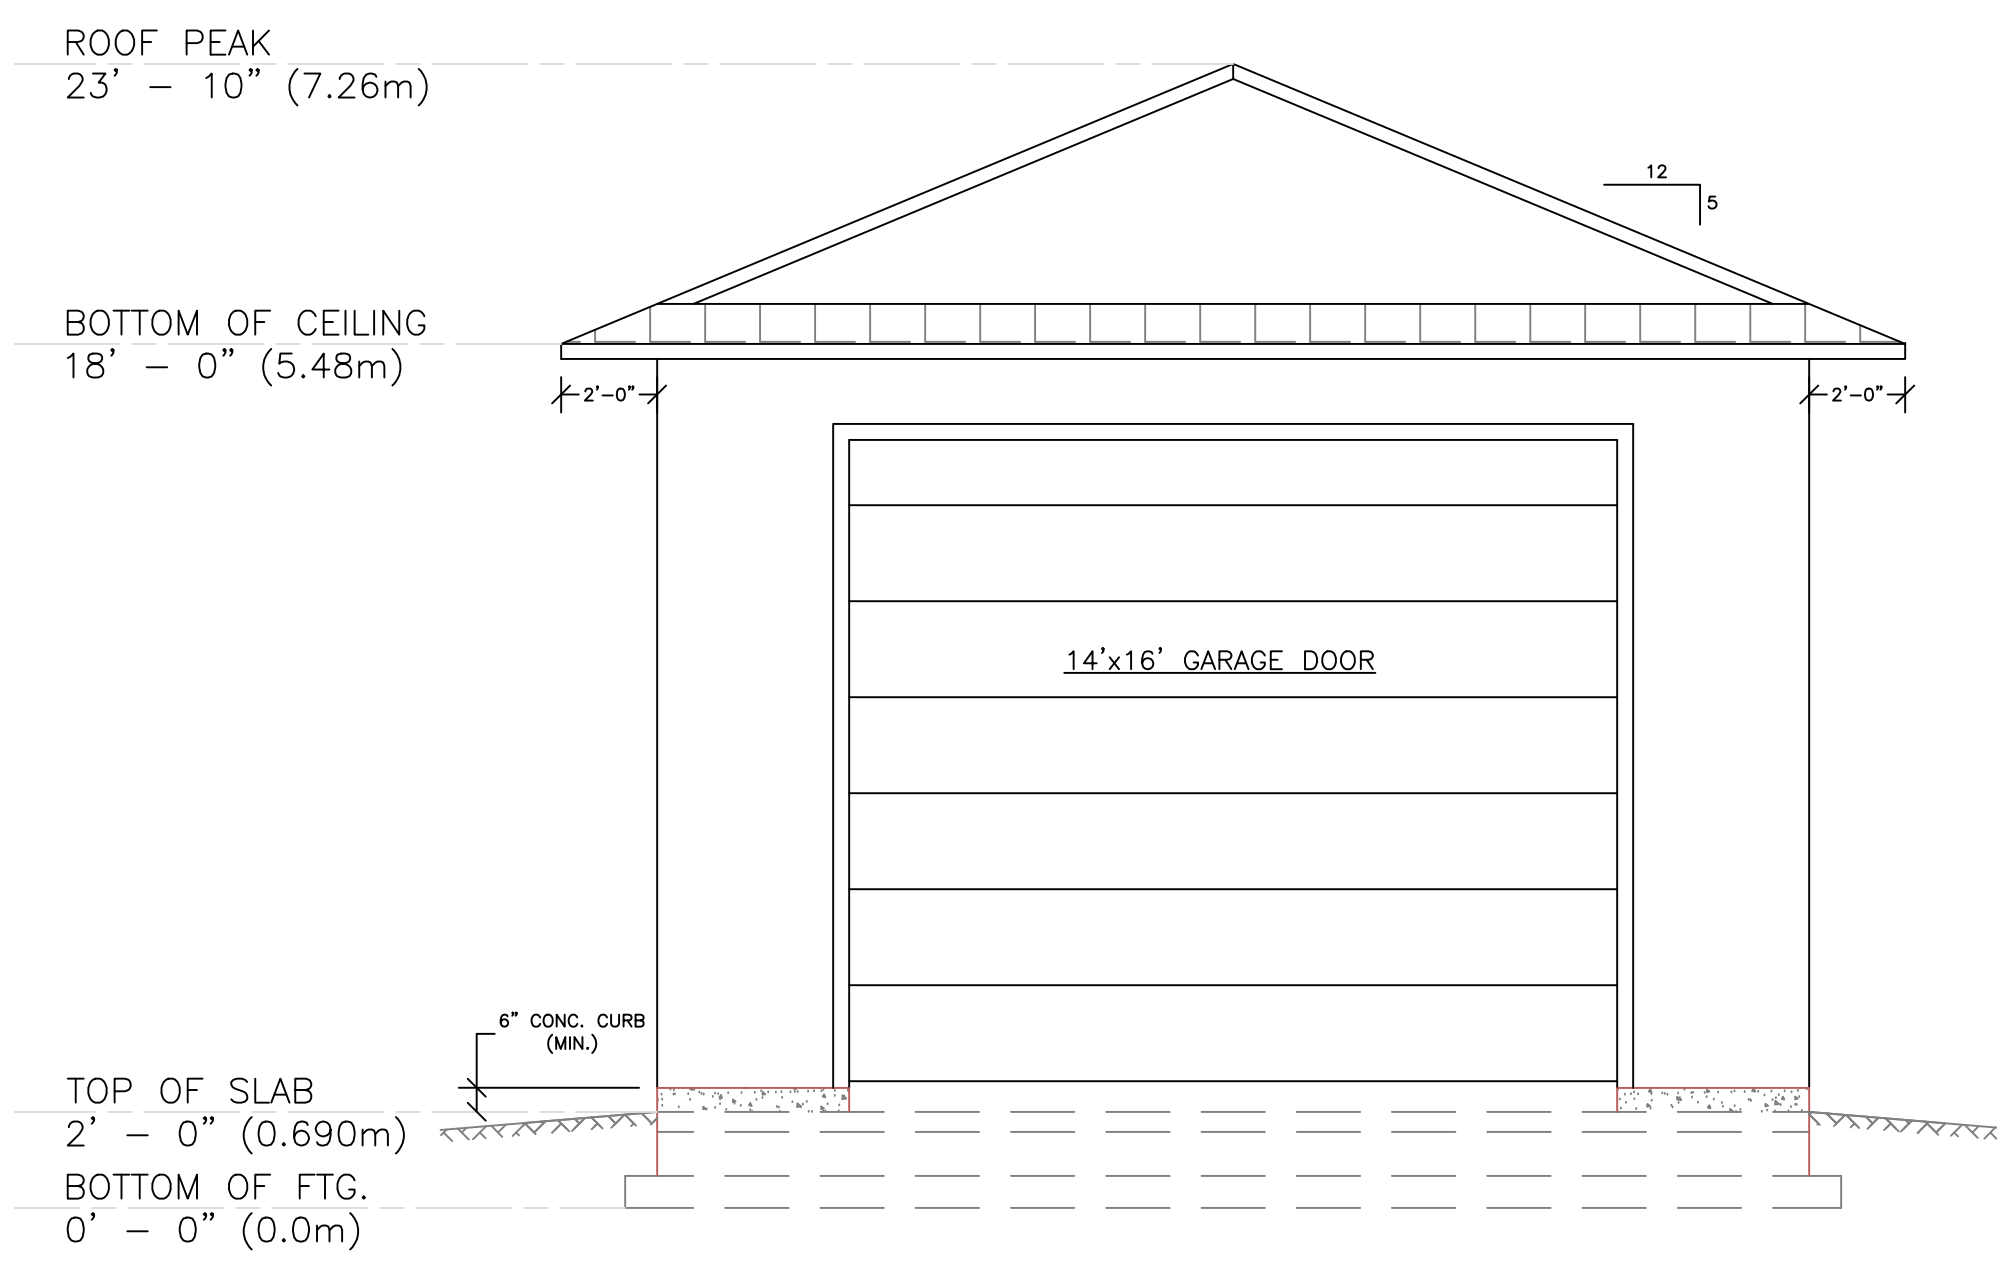

1 EAST ELEVATION
A2.0 SCALE: 1/4" = 1' 0"

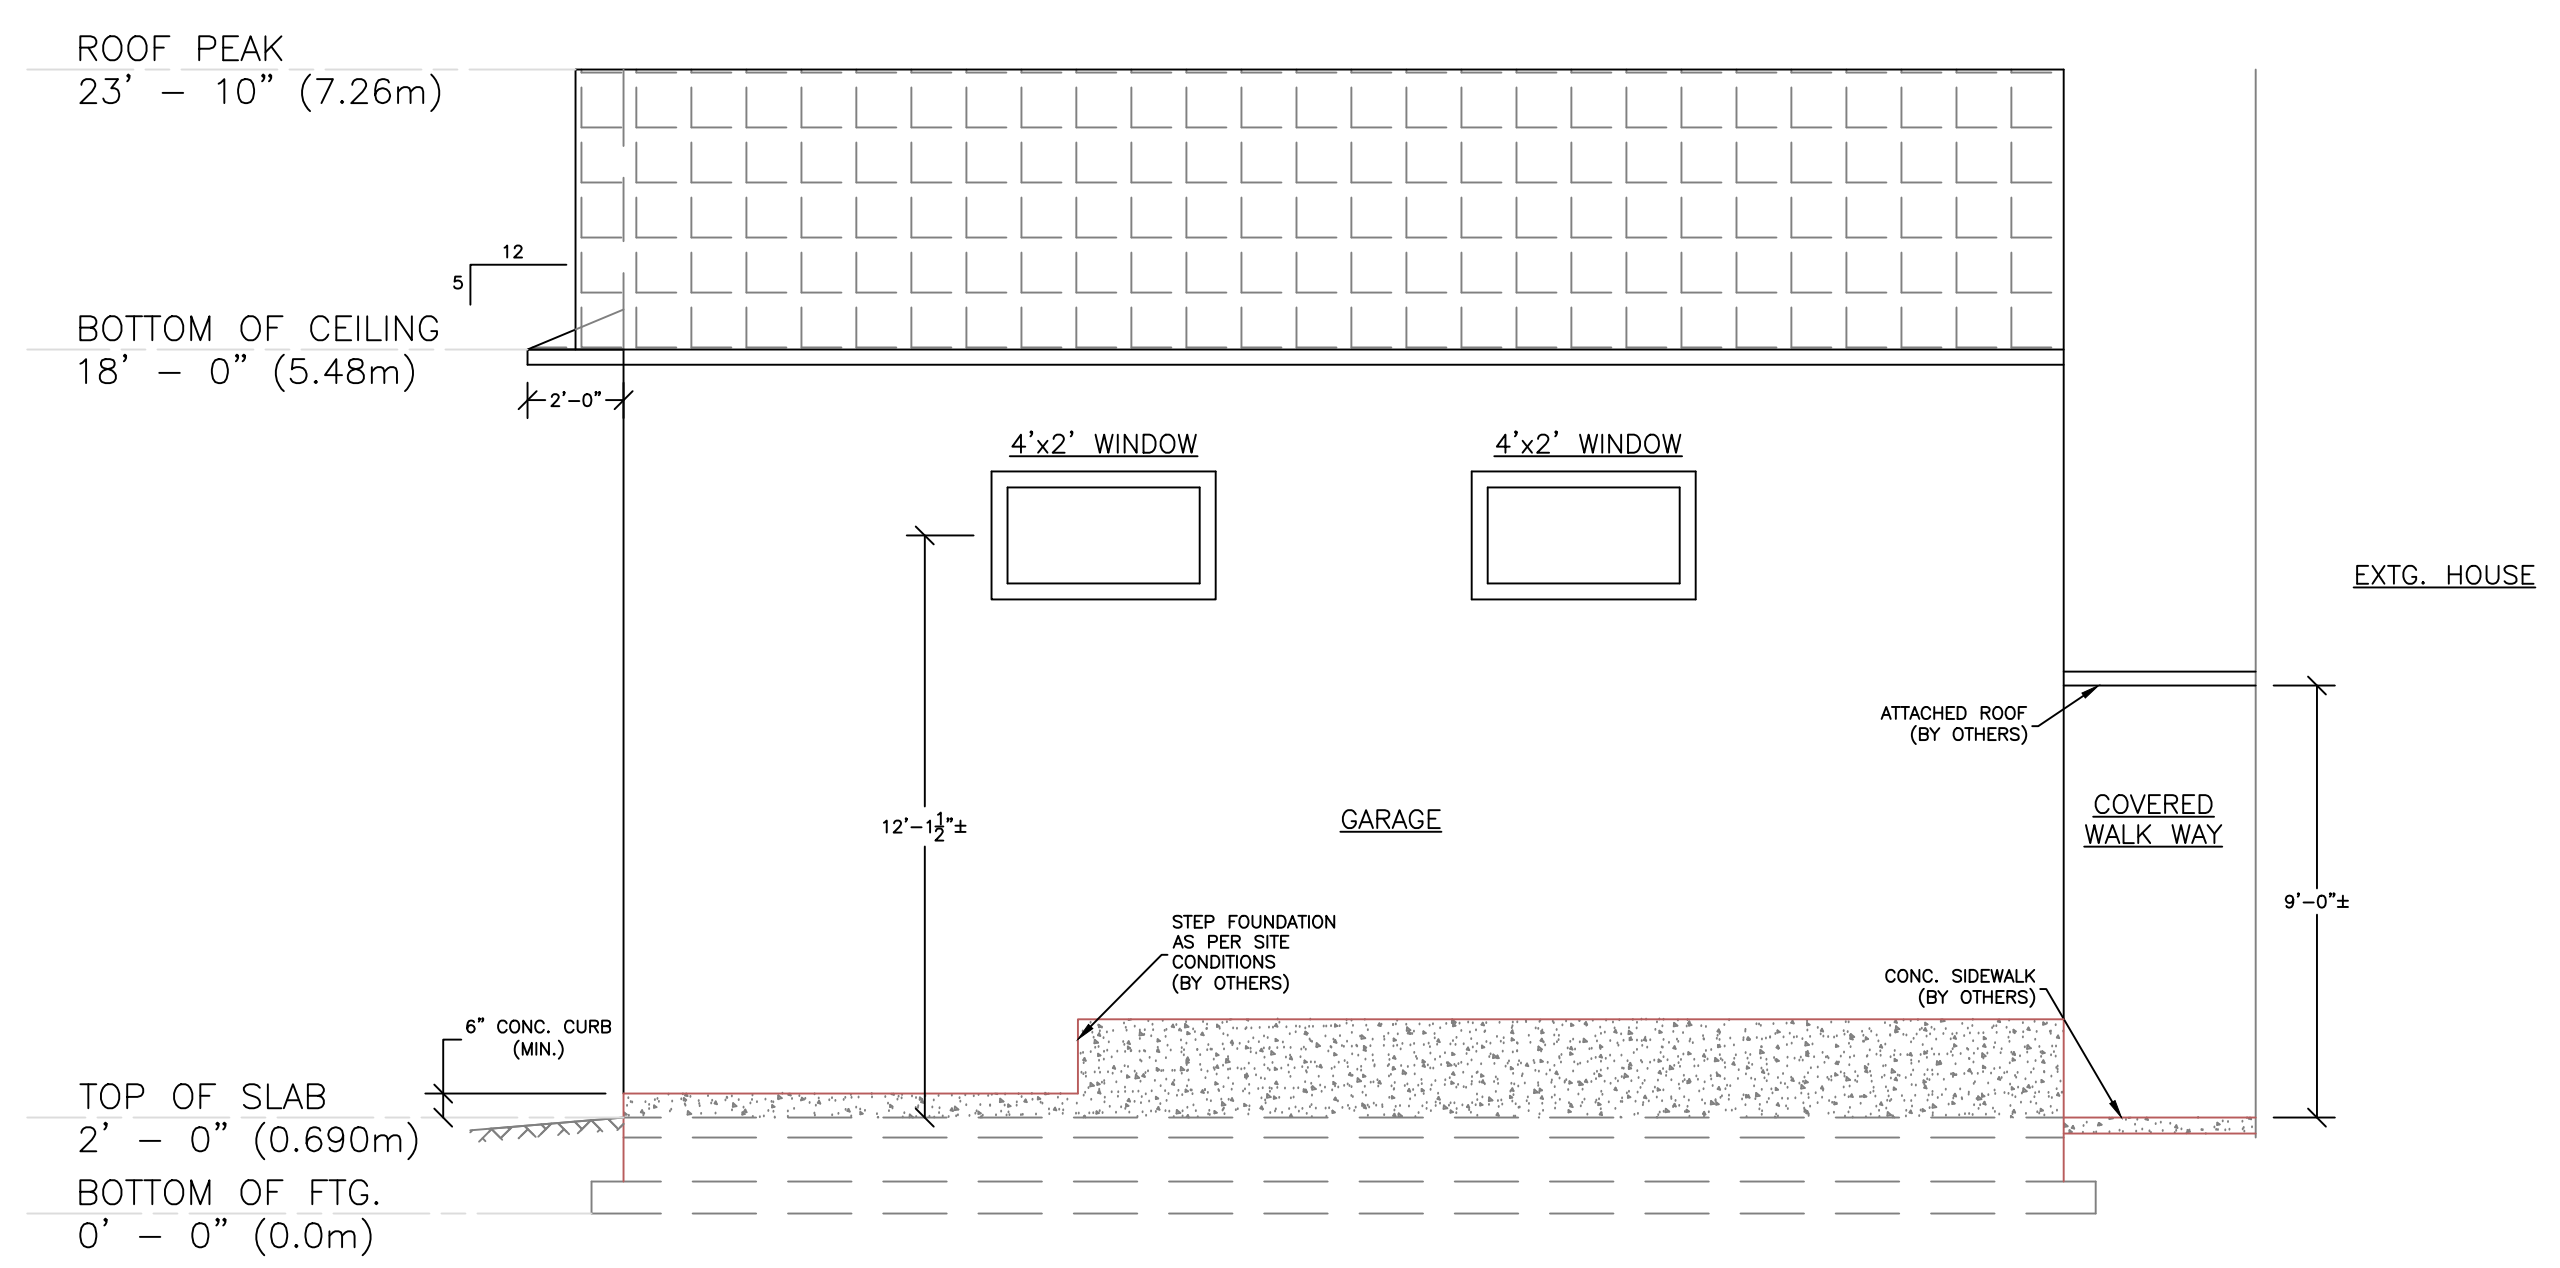

2 NORTH ELEVATION
A2.0 SCALE: 1/4" = 1' 0"

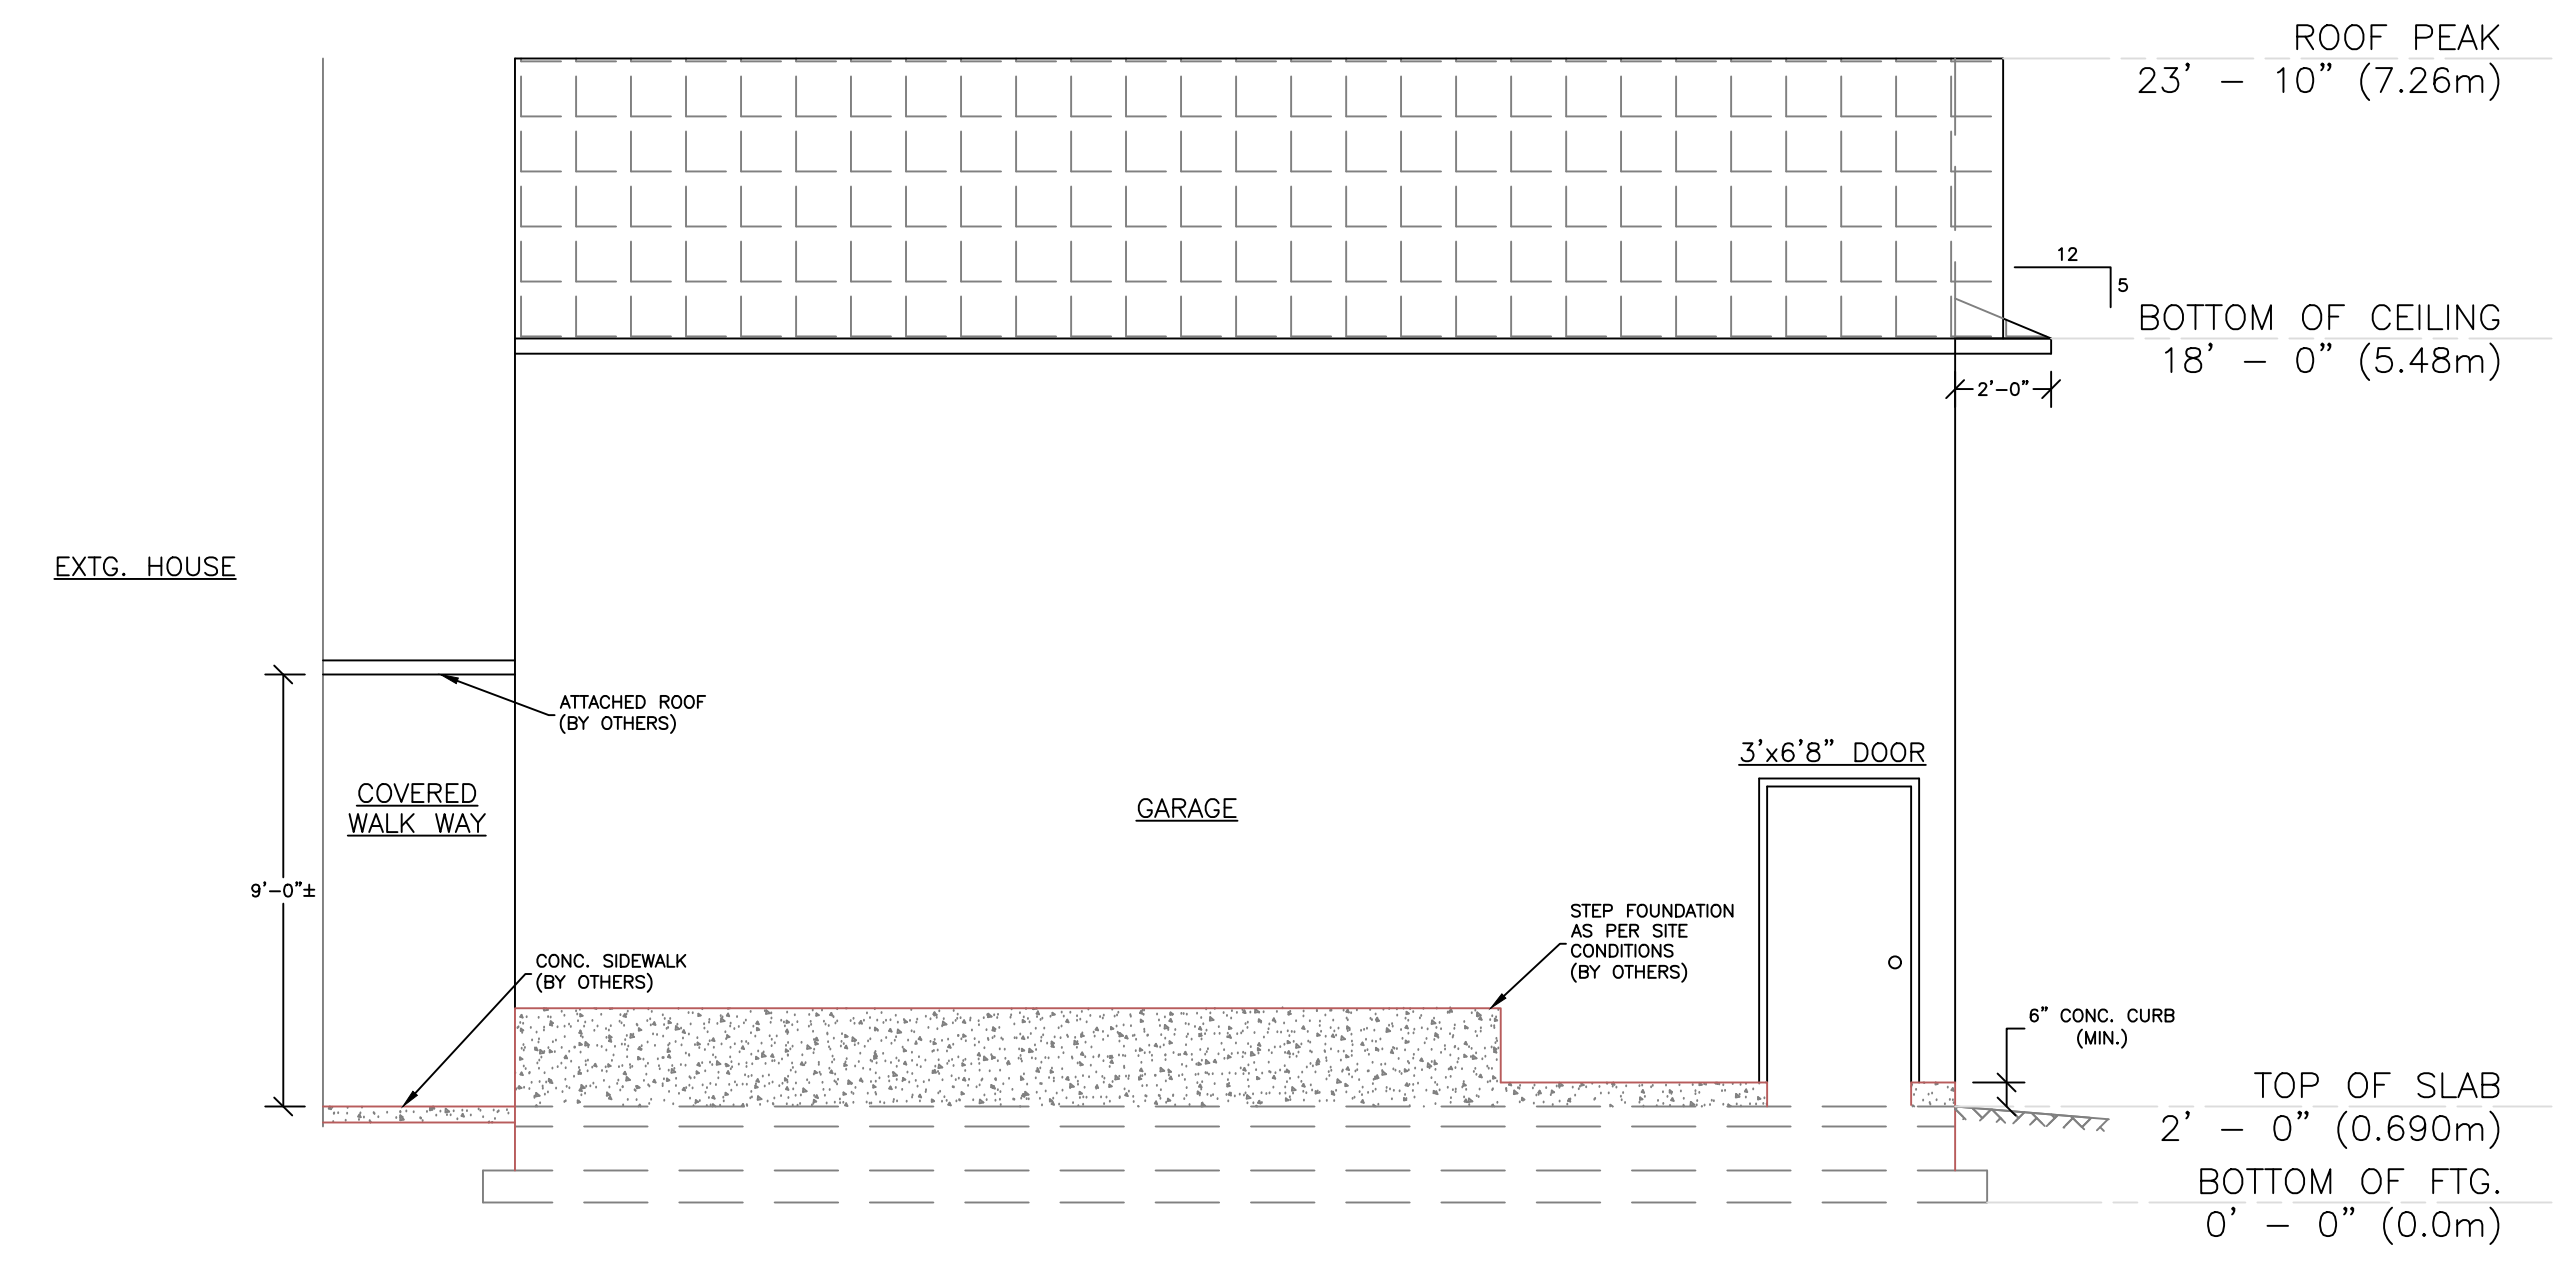

3 SOUTH ELEVATION
A2.0 SCALE: 1/4" = 1' 0"

No.	DATE	DRN/CHK	DESCRIPTION

ISSUES/REVISIONS

--	--	--	--

CLIENT:	
ARTYMOWICZ RESIDENCE	
PROJECT NAME:	
PROPOSED GARAGE	
1135 JONATHON DRIVE, PENTICTON, BC	
DRAWING TITLE:	
ELEVATIONS	
SCALE: N/A	DATE: MAY 21, 2021
DESIGN BY: AW	DRAWN BY: SJR
CHECKED BY: AW	PROJECT No.: 20-001
DRAWING No.: A2.0	SHEET: 3 of 3 REV.: 0