


PLAN VIEW

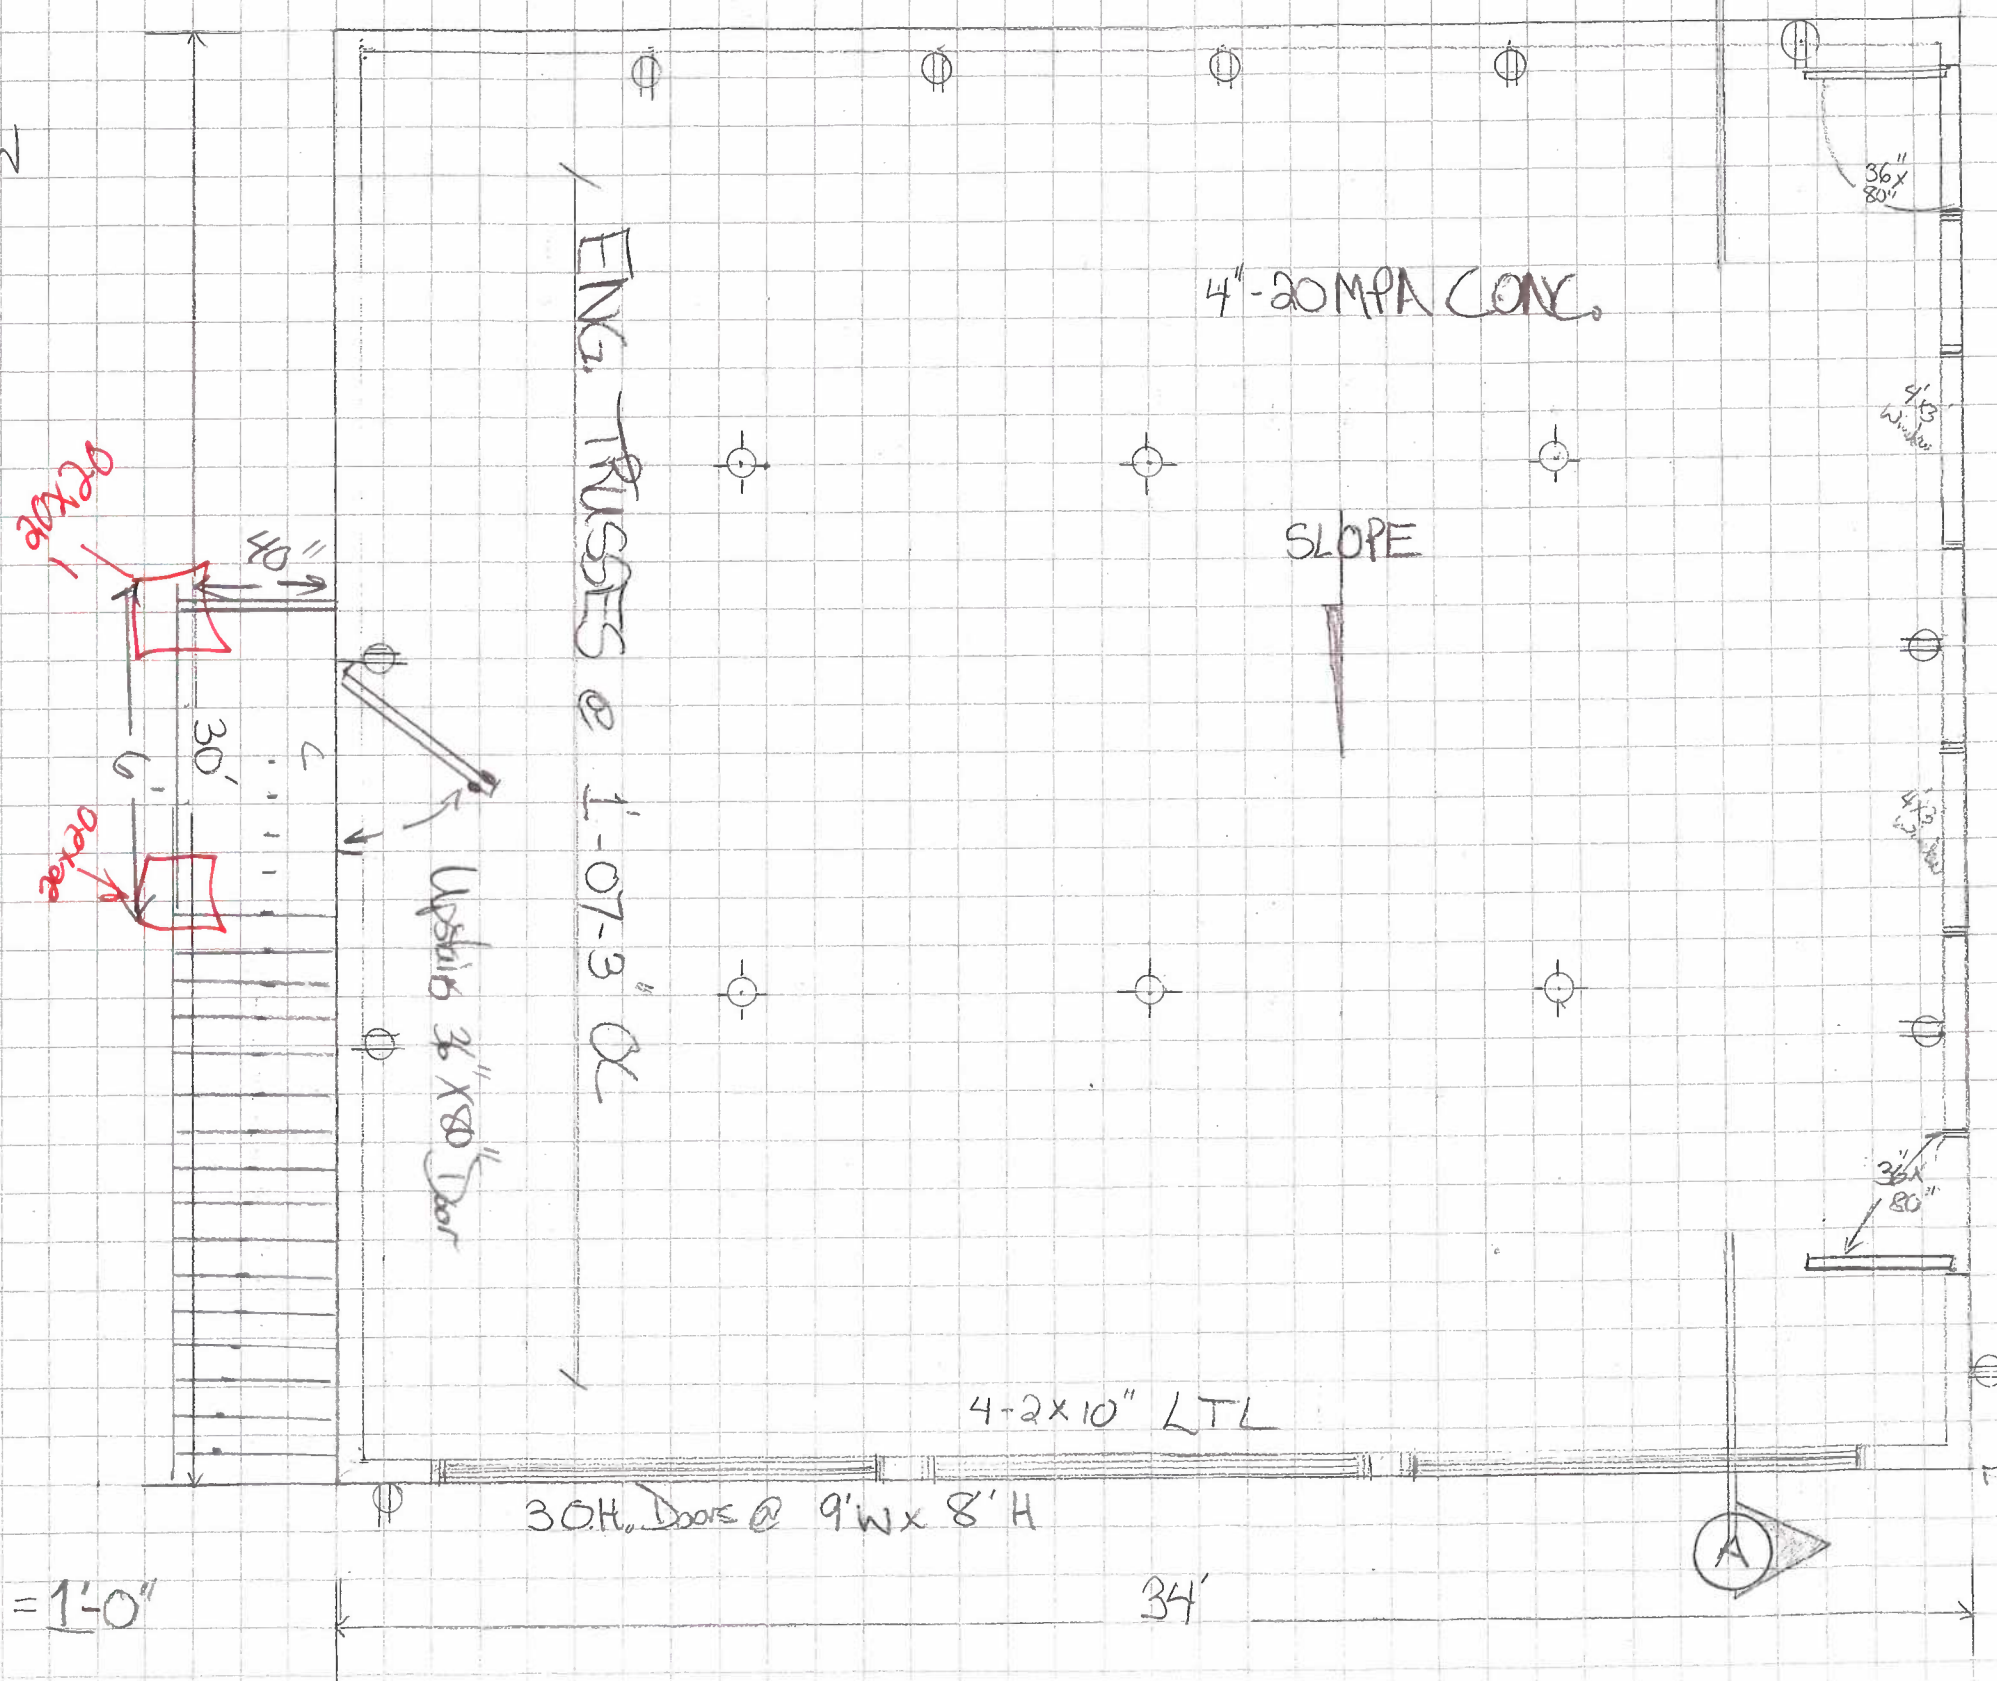

1M Minimum to Property Line  
2' Soffit Overhang

4"-20MPA CONC.

SLOPE

ENG. TRUSSES @ 1'-07-3" OC

4-2x10" LTL

30H. Doors @ 9'W x 8'H

SCALE: 1/4" = 1'-0"

April 15/21  
The uses of rooms and areas are approved as shown on this floor plan. Any change of use requires ILOS approval.

25'  
to Existing House



4" GARAGE SLAB  
LIGHT CARS ONLY

SLOPE

16" W X 8" THK CONCRETE FOOTING


8" THK CONCRETE

30'-0"

34'-0"

FOUNDATION PLAN  
SCALE 3/4" = 1'-0"

PLAN VIEW

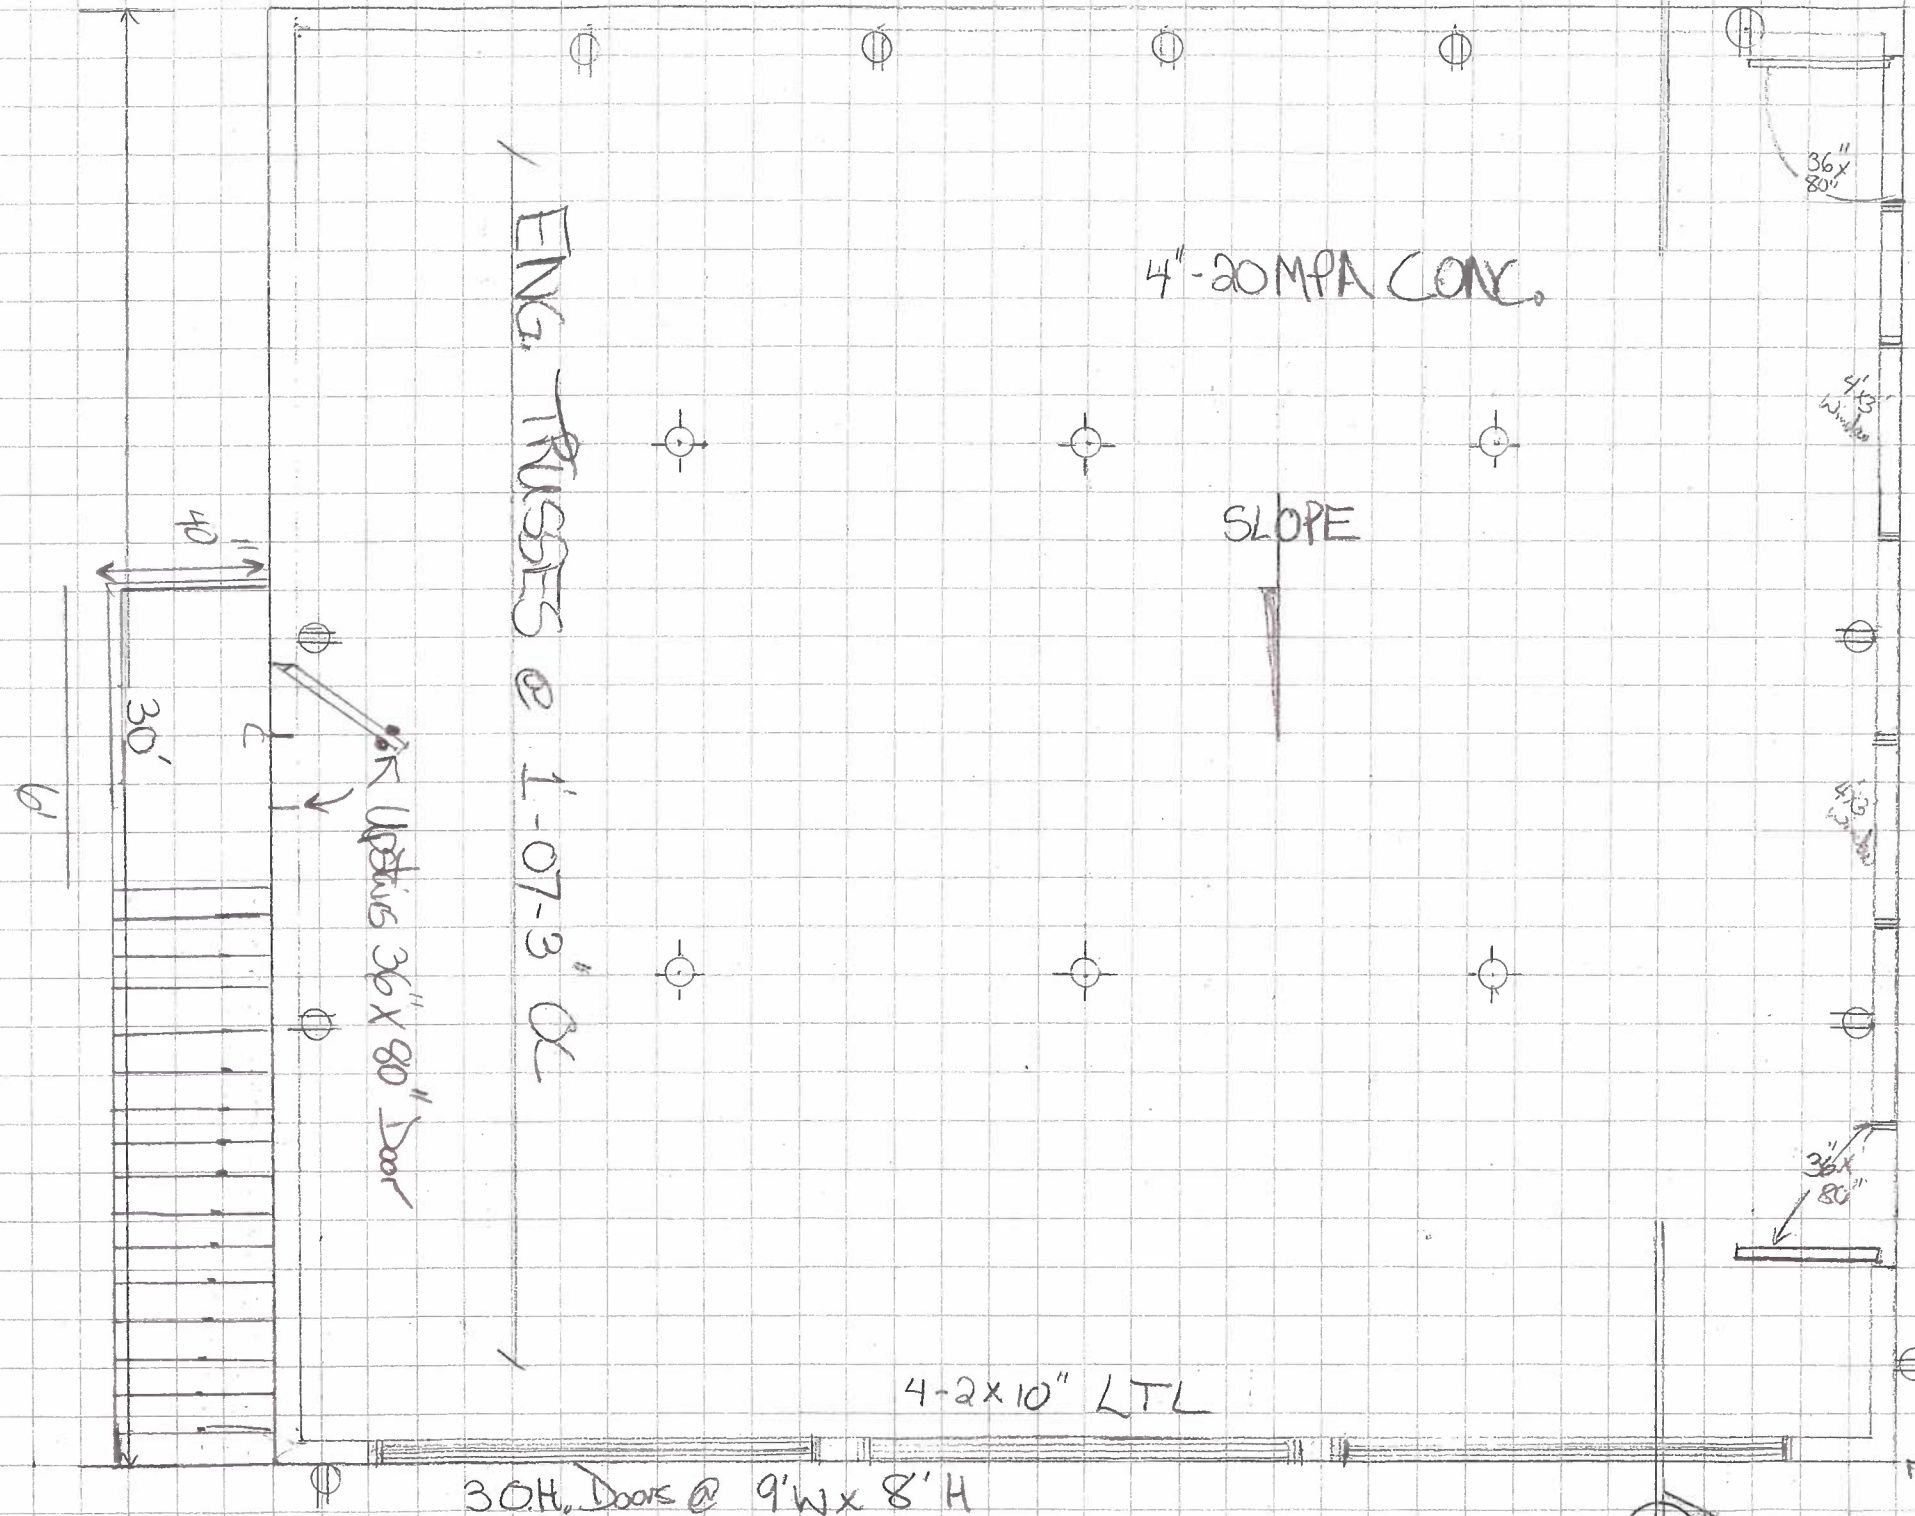

1M Minimum to Property Line


2' Soffit Overhang

\* SOLID SOFFITS REQUIRED

SCALE: 1/4" = 1'-0"

25' to Existing House

PLAN VIEW

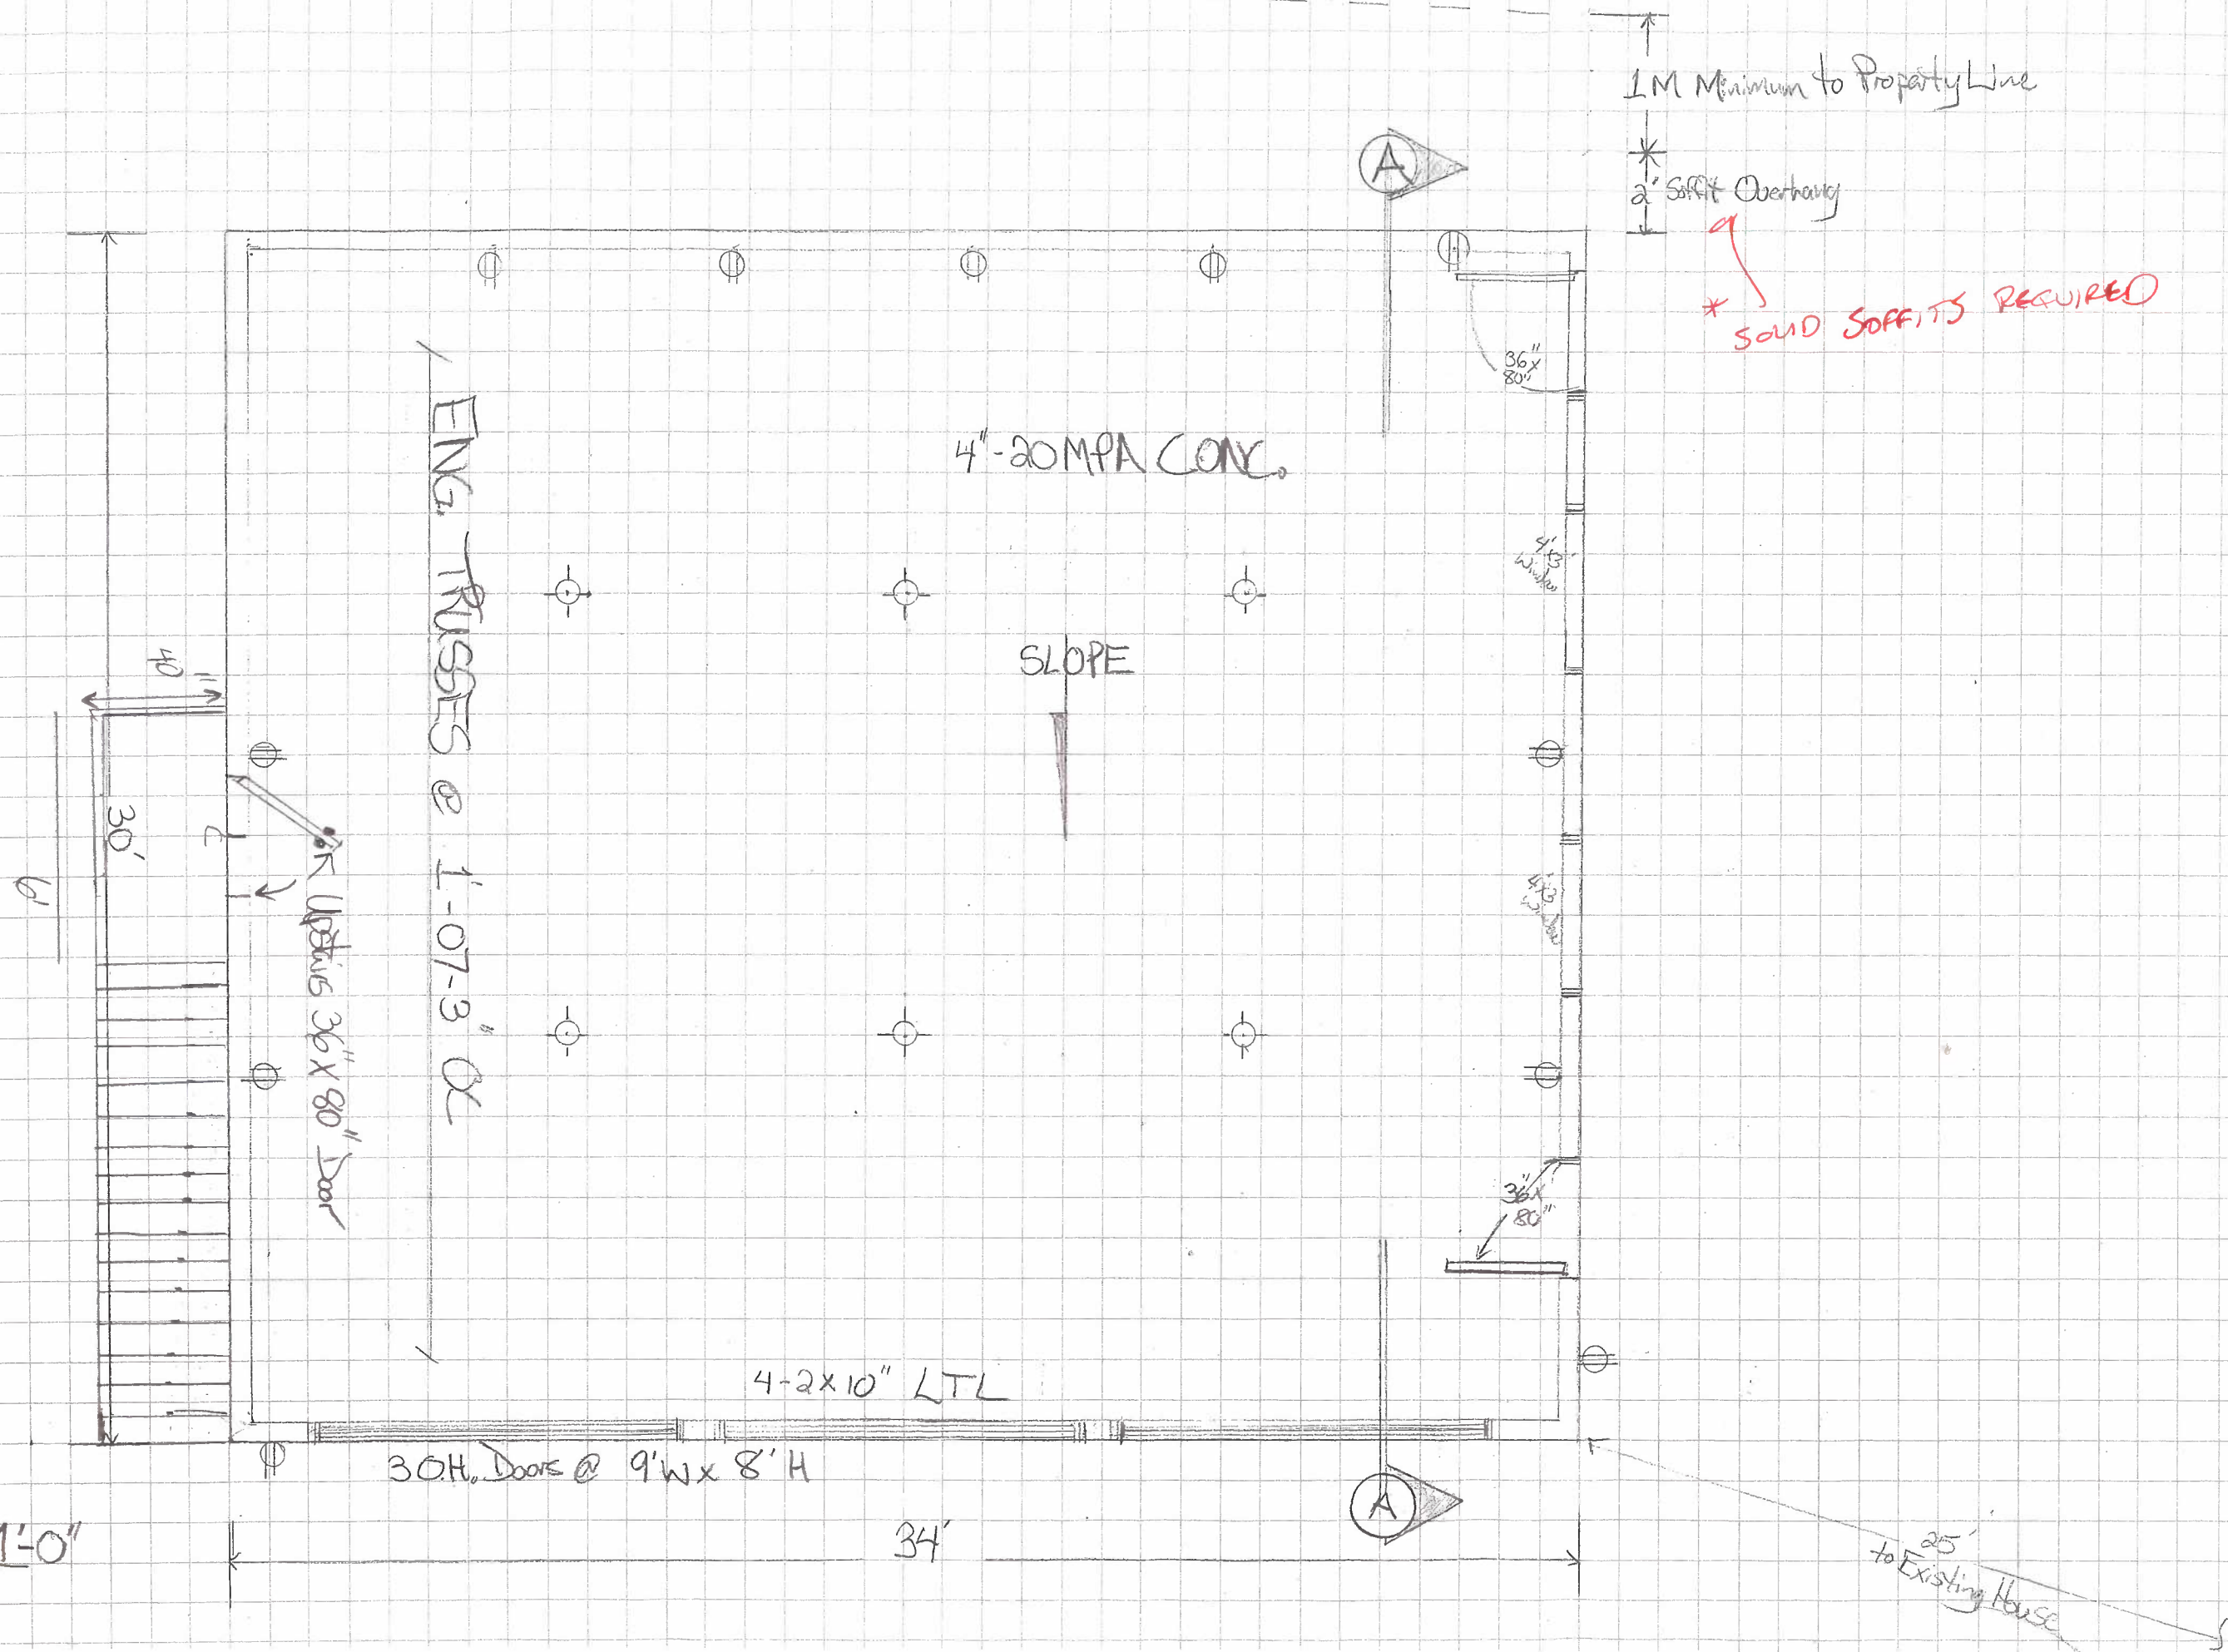

SCALE: 1/4" = 1'-0"