

DOCK HEADING APPROX 264 DEGREES


NO.	ISSUE	DATE	BY
4	-		
3	-		
2	CHANGED LOCATION	27/07/2021	DC
1	ALUMINUM PRICING DRAWING	26/08/2020	EJ

Project: PETER MORTIFEE
6771 INDIAN ROCK RD, NARAMATA
PID:007-875-100
KAP13417

Dock Details:
STEEL PILES, ALUMINUM
FRAME, THRU-FLOW DECKING

Scale: **NTS**
Date: **JULY 27 2021**
Drawn By: **DC**
Zone: **CLEAR**

Dock Design: **HYBRID**
Drawing No. **PV-01-B**

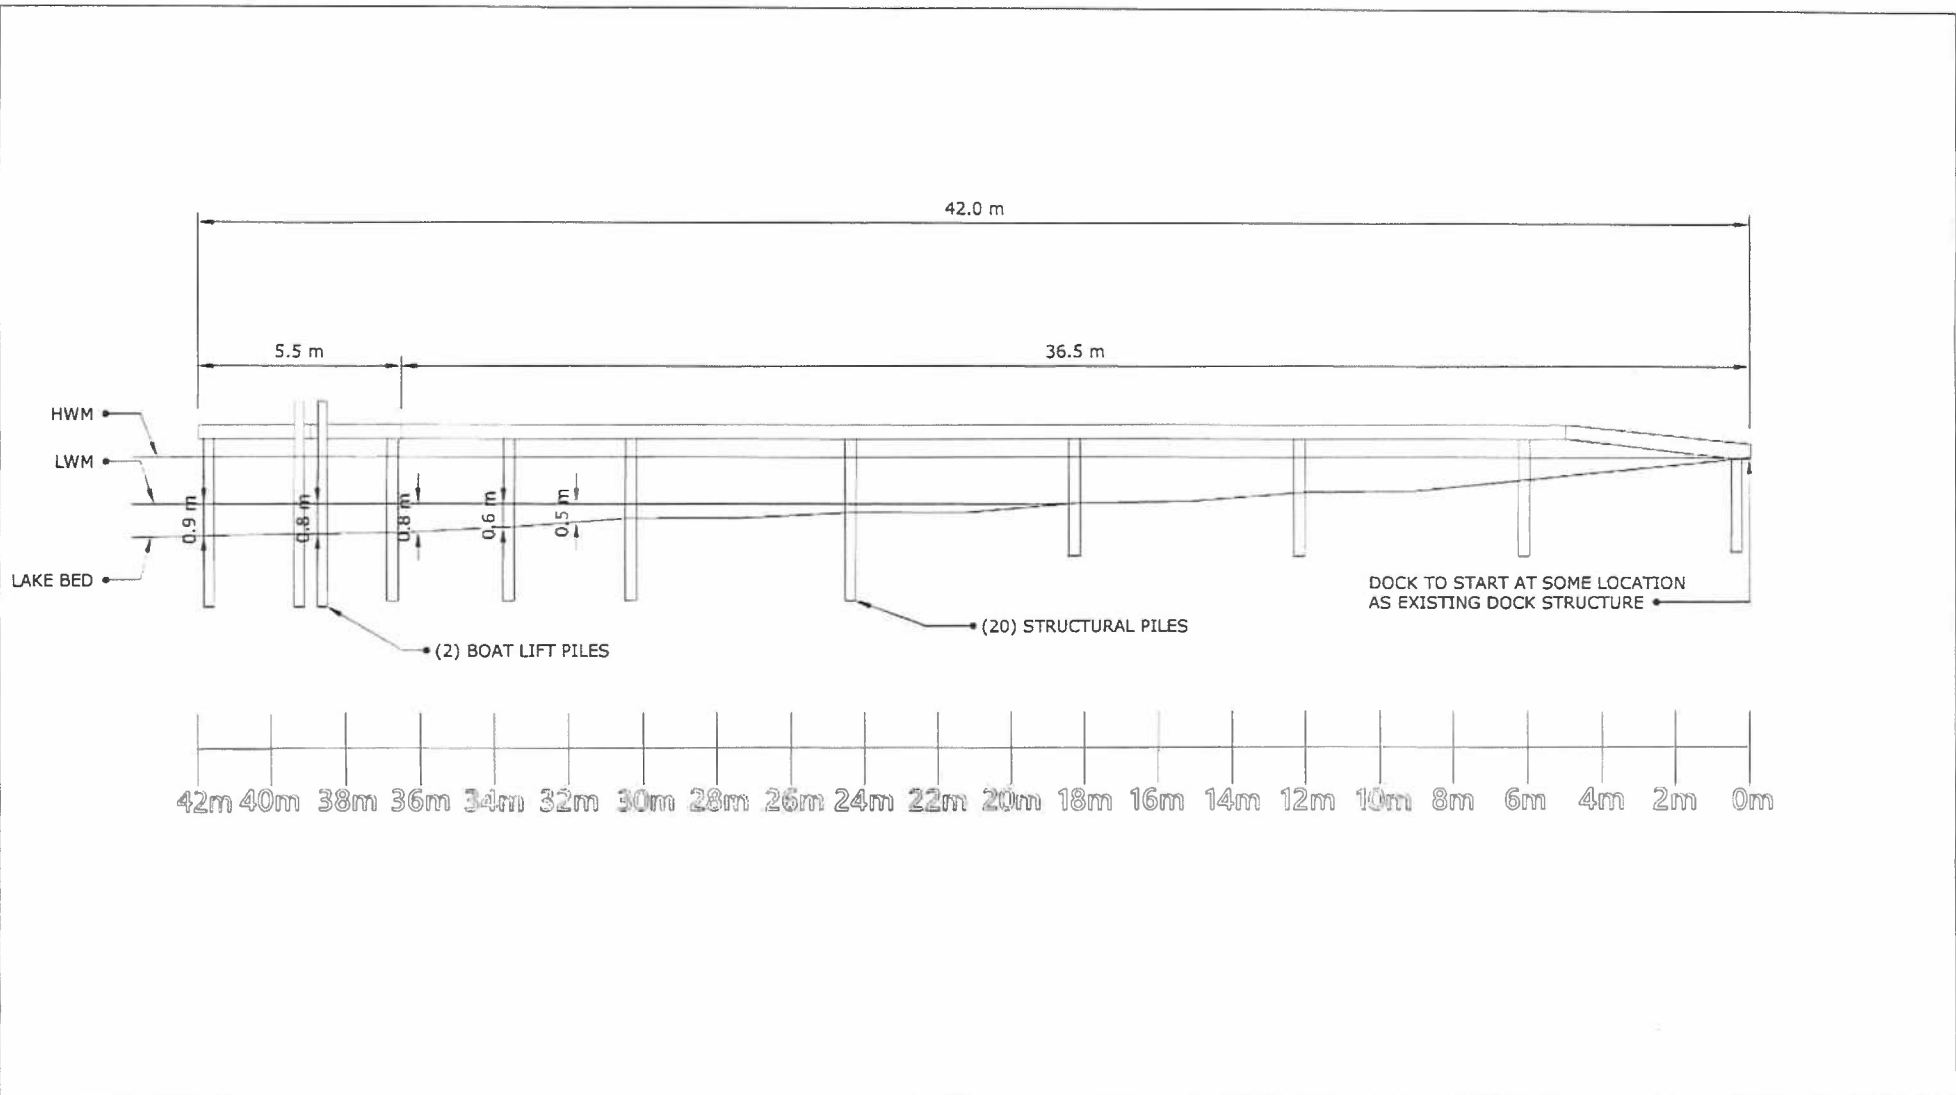

SHORELINE
 PILE DRIVING & BOAT LIFTS
 SHORELINEPILEDRIVING.COM • 250-769-7894

NO.	ISSUE	DATE	BY
4	-		
3	-		
2	CHANGED LOCATION	27/07/2021	DC
1	ALUMINUM PRICING DRAWING	26/08/2020	EJ

Project: PETER MORTIFEE
 6771 INDIAN ROCK RD, NARAMATA
 PID:007-875-100
 KAP13417
Dock Details:
 STEEL PILES, ALUMINUM
 FRAME, THRU-FLOW DECKING

Scale:	NTS	Dock Design:	HYBRID
Date:	JULY 27 2021	Drawing No.:	
Drawn By:	DC	EV-01-B	
Zone:	CLEAR		