


RITCHIE AVE.

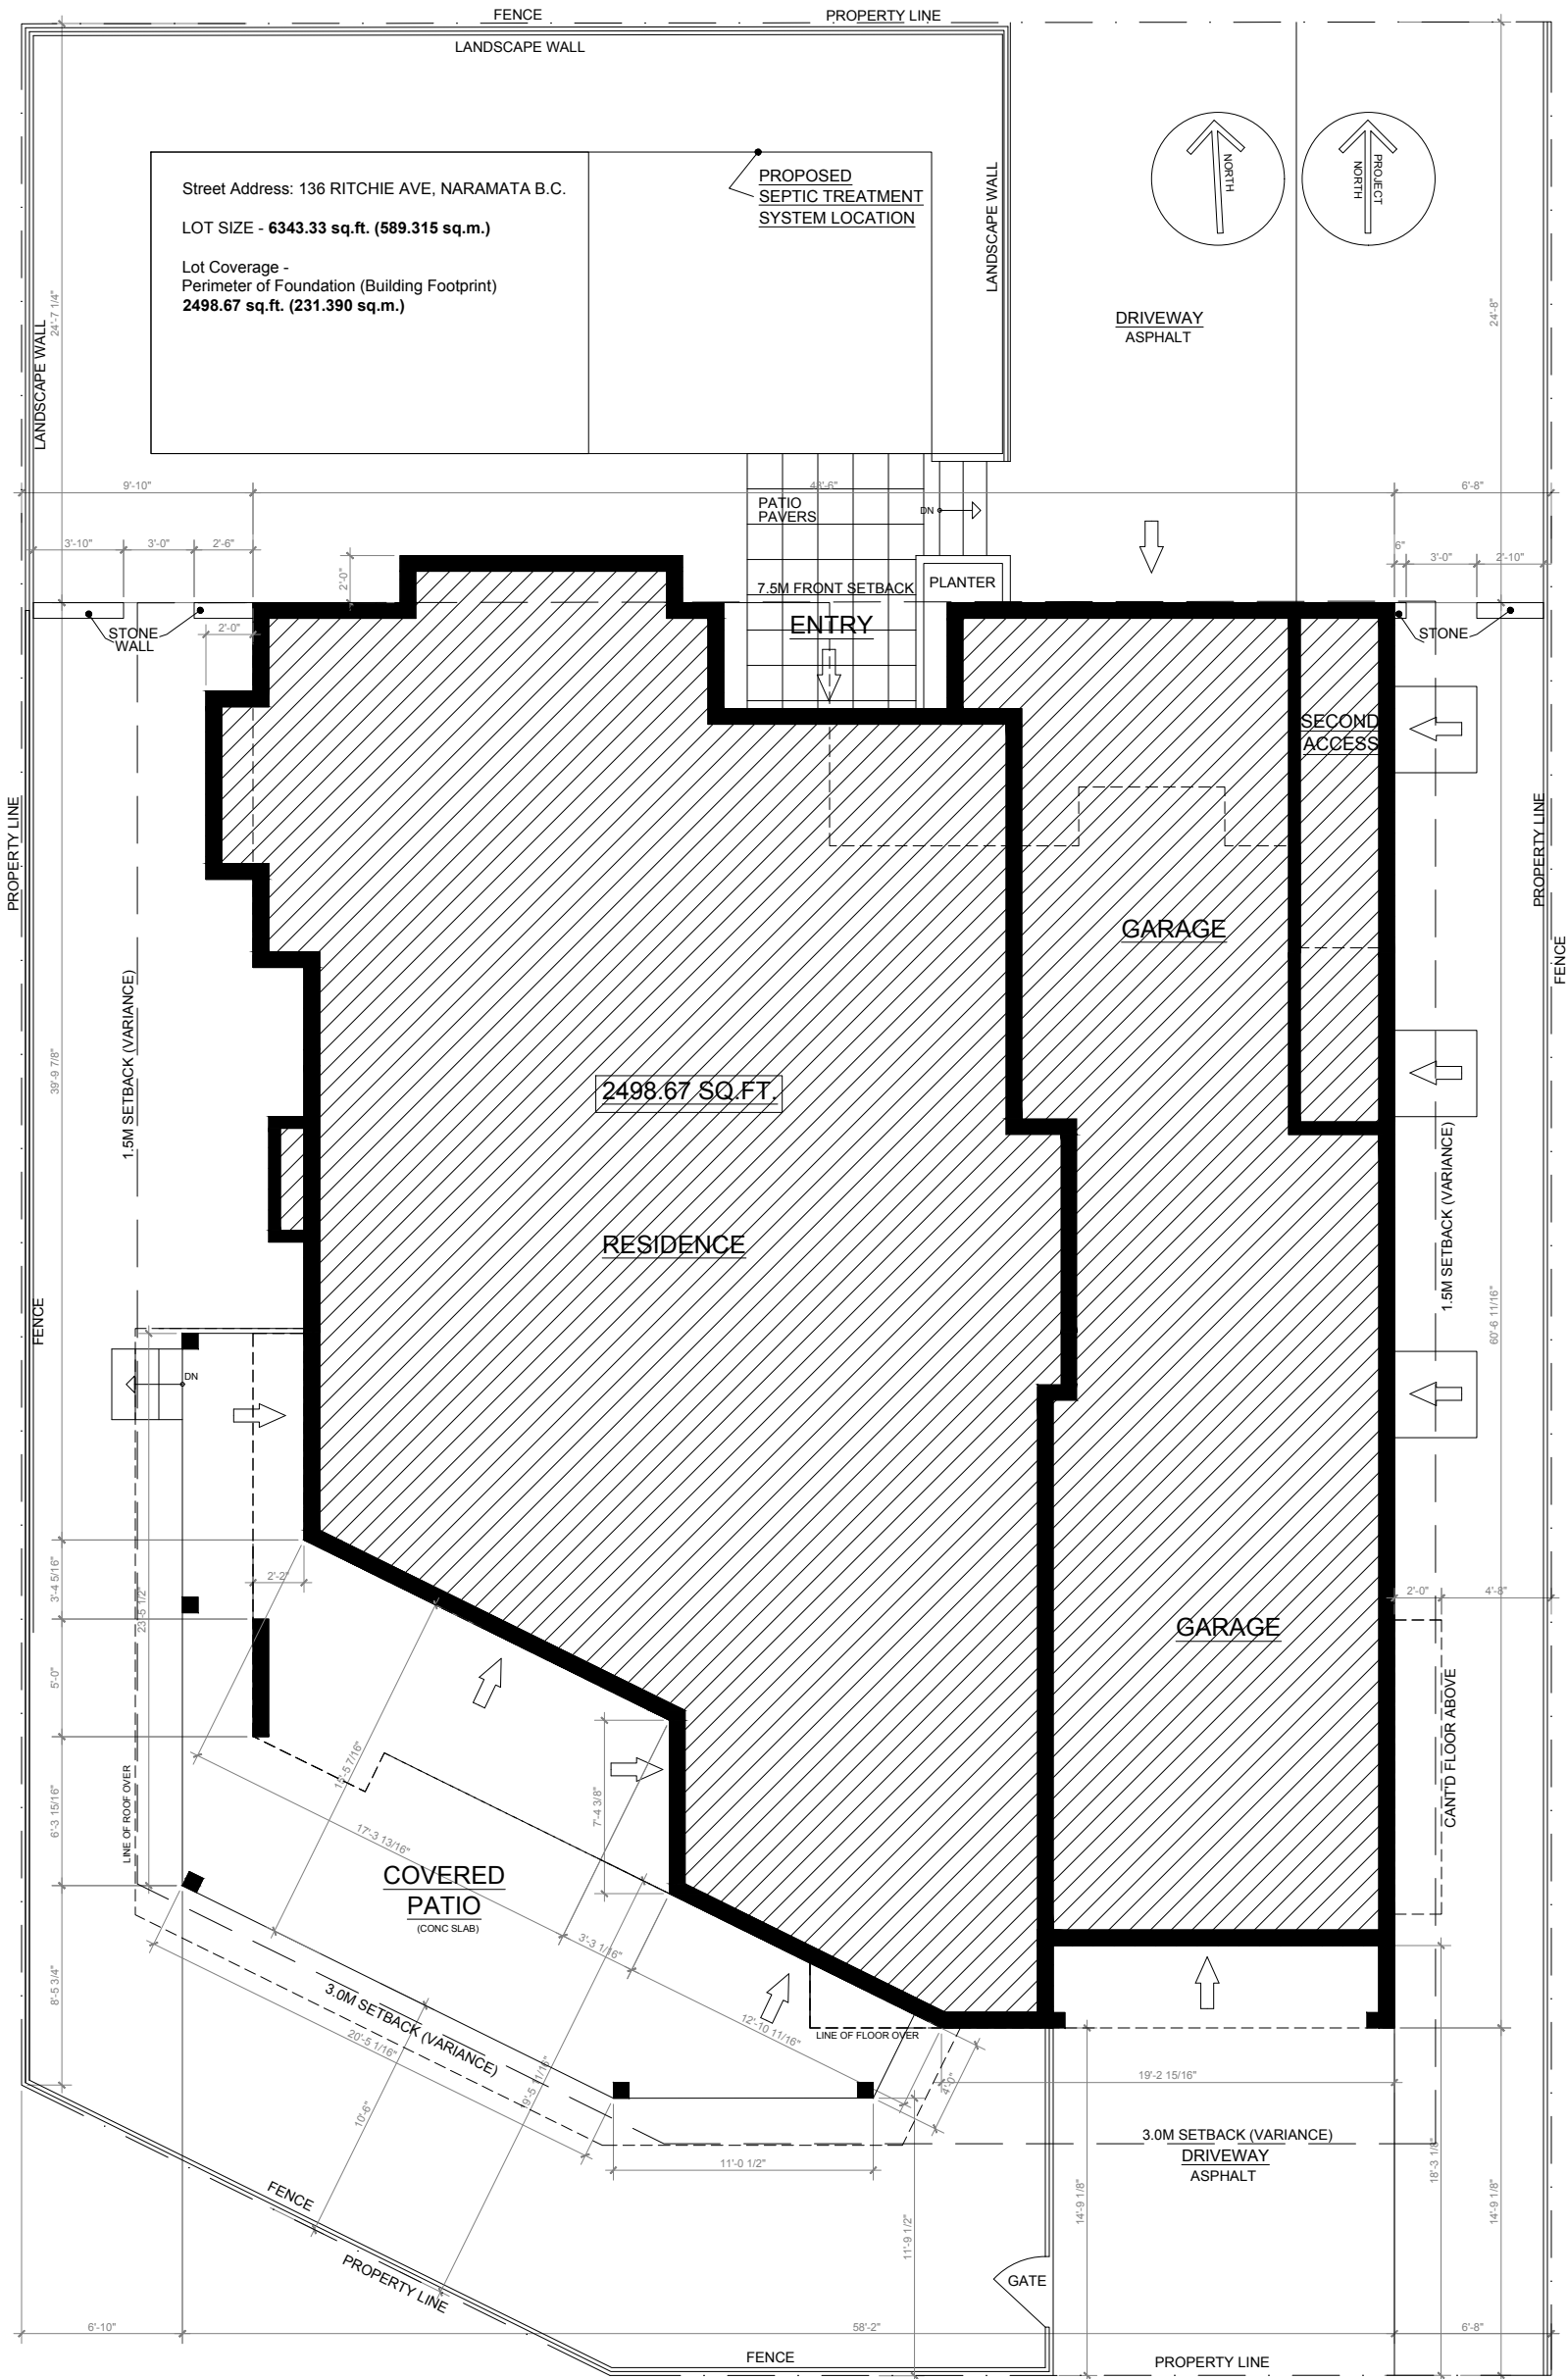


LANE

1 SITE-PLAN
S-1 1/8"=1'-0"

ALDUS RESIDENCE

LOT COVERAGE
CALCULATION

BUILDING FOOTPRINT

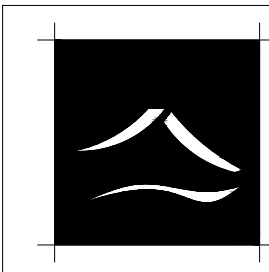

NORMAN
GODDARD
architecture + design

Scale: 1/8" = 1'-0"


Date: 2024.02.07

COPYRIGHT

© This drawing and design are copyrighted and considered intellectual property of 'Norman Goddard Architecture'. No part of this drawing may be reproduced without written permission from the architect.

S-1

RITCHIE AVE.

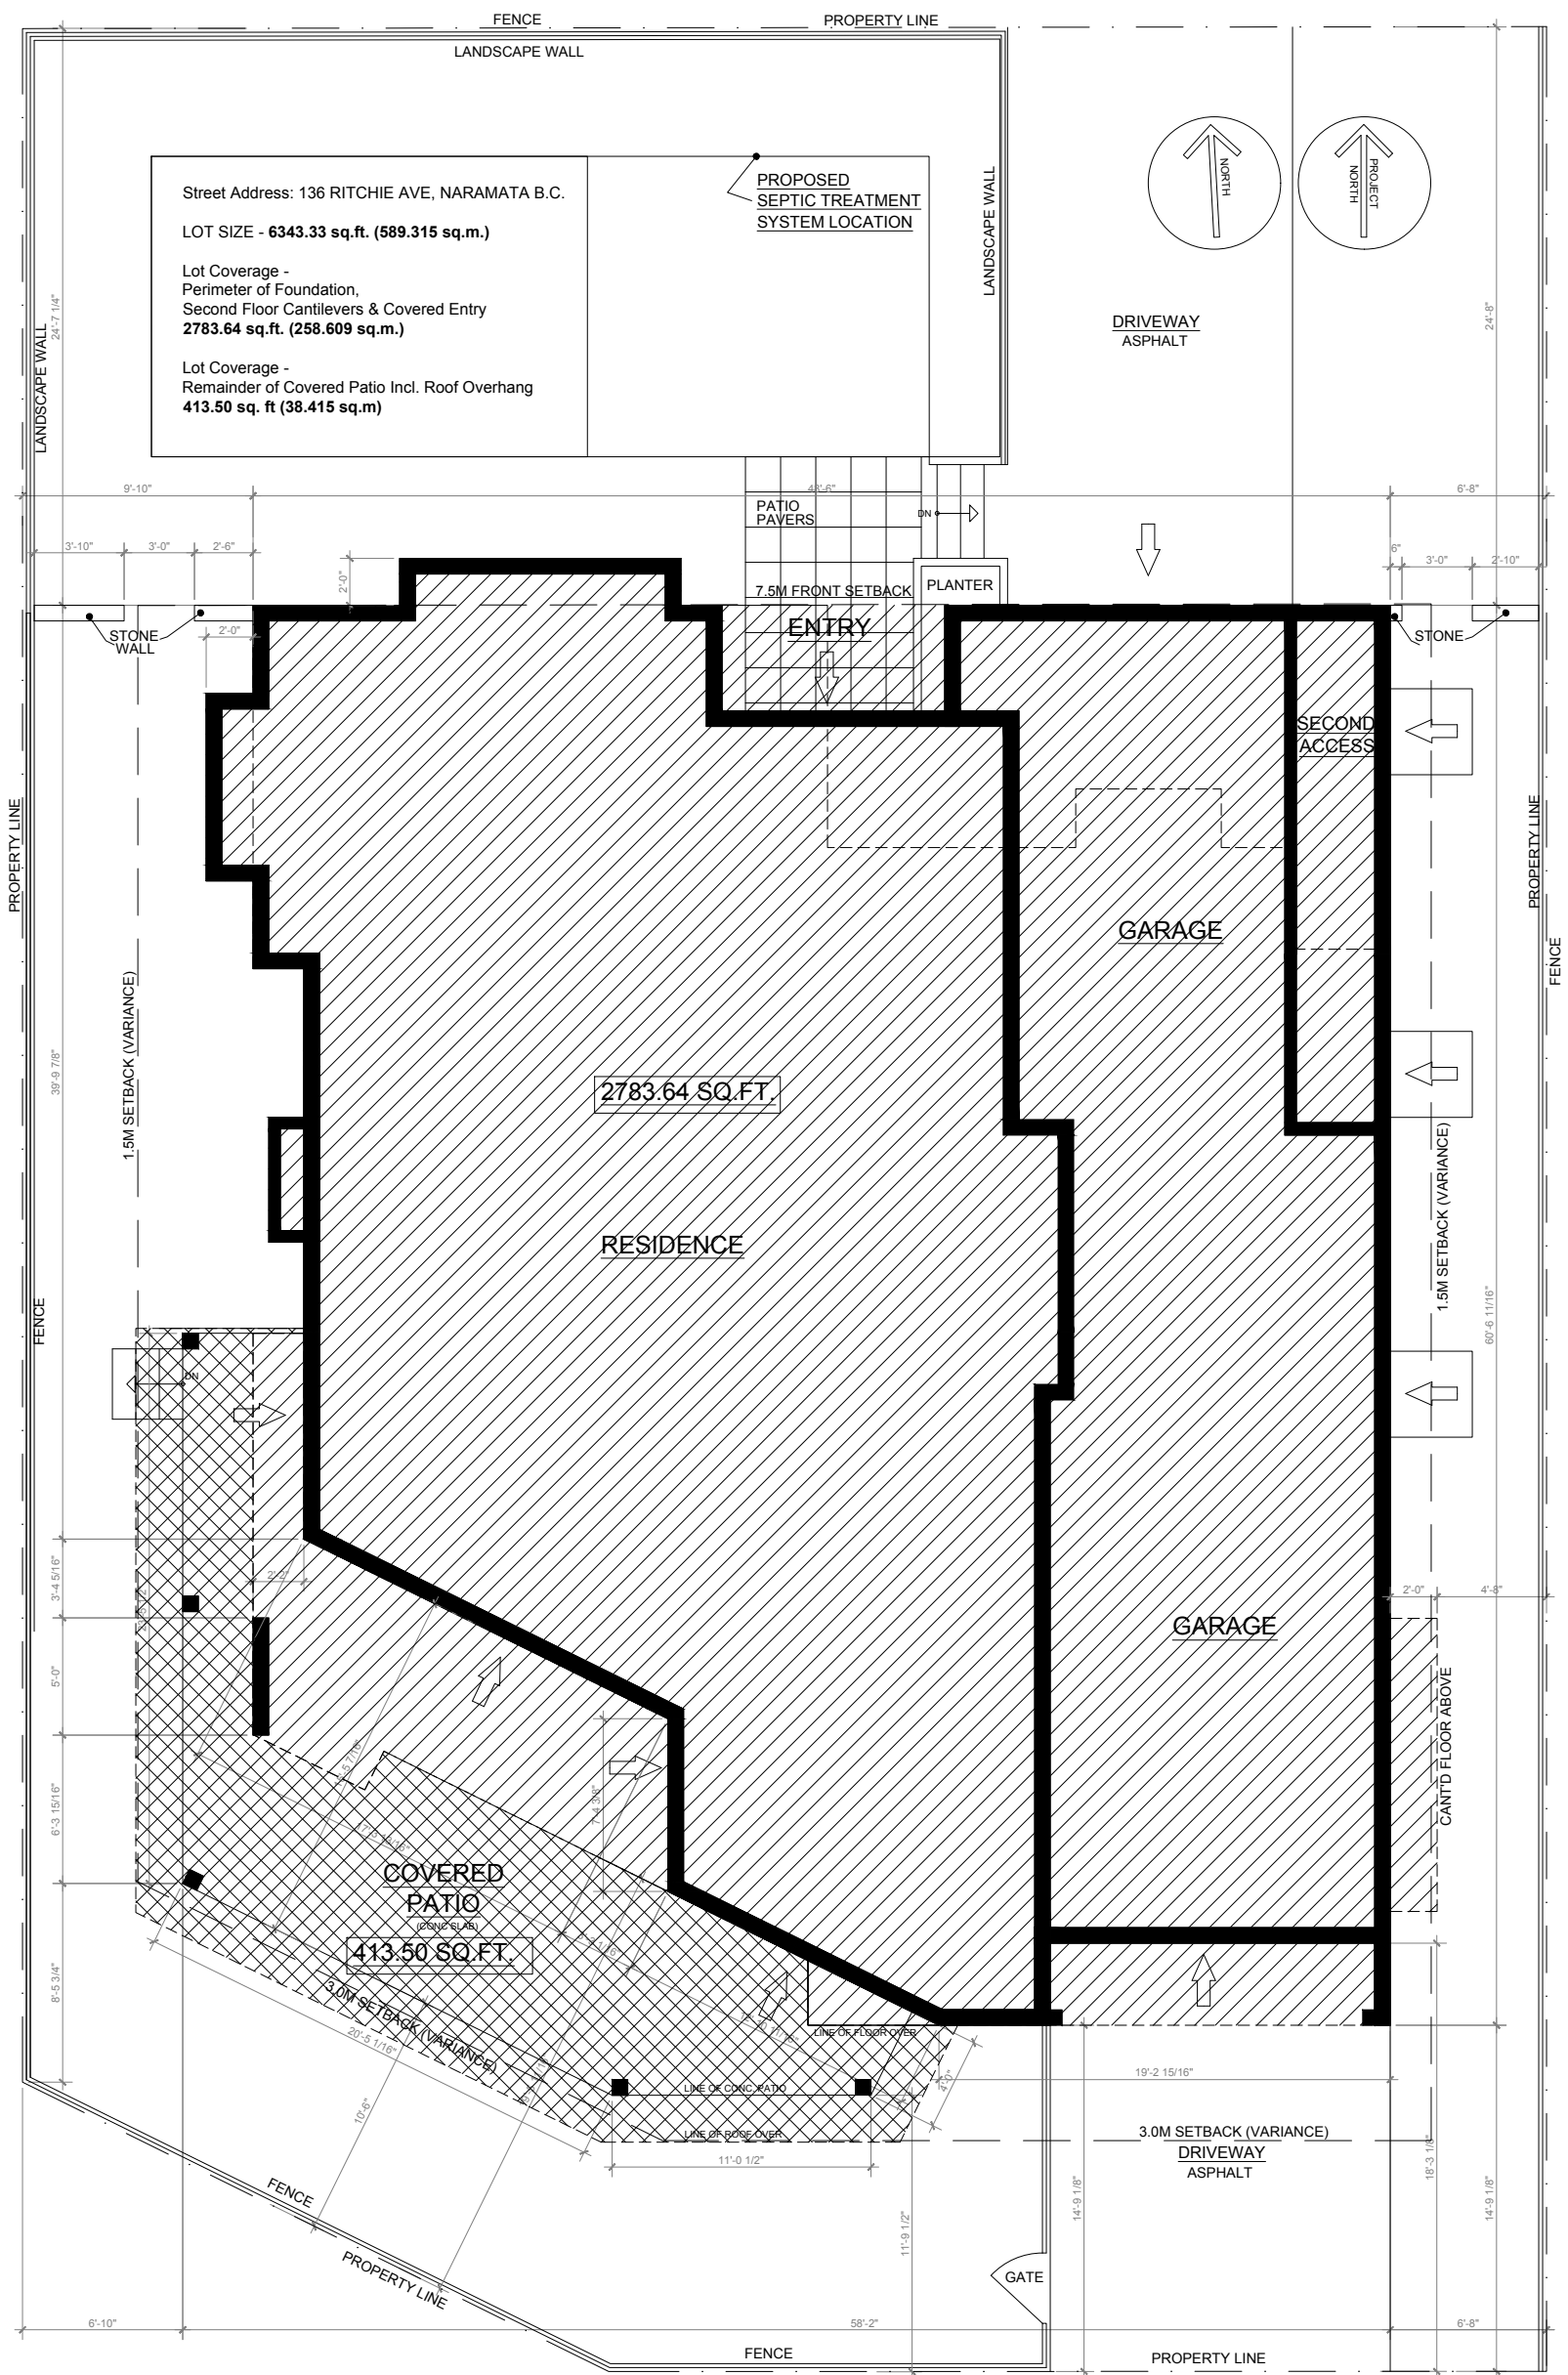


LANE

1 SITE-PLAN
S-2 1/8"=1'-0"

ALDUS RESIDENCE

LOT COVERAGE
CALCULATION

INCLUDING COVERED
PATIO & ROOF,
CANTILEVERS, & ENTRY

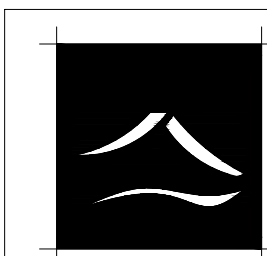

NORMAN
GODDARD
architecture + design

Scale: 1/8" = 1'-0"

Date: 2024.02.07

COPYRIGHT

© This drawing and design are copyrighted and considered intellectual property of 'Norman Goddard Architecture'. No part of this drawing may be reproduced without written permission from the architect.

