


APPROVAL:	09/1/24
REVISION:	01/11/24
REVISION:	01/09/24
REVISION:	07/07/24
REVISION:	12/11/24
REVISION:	-1/1/24

PROJECT DESIGNED BY:  
 MIKE NIELD & JEFF GAGNON

DRAWN BY:  
 JEFF GAGNON  
 JEFF NIELSEN

SHEET:  
**A2.0**

DATE:  
**OCTOBER 21,  
 2024**

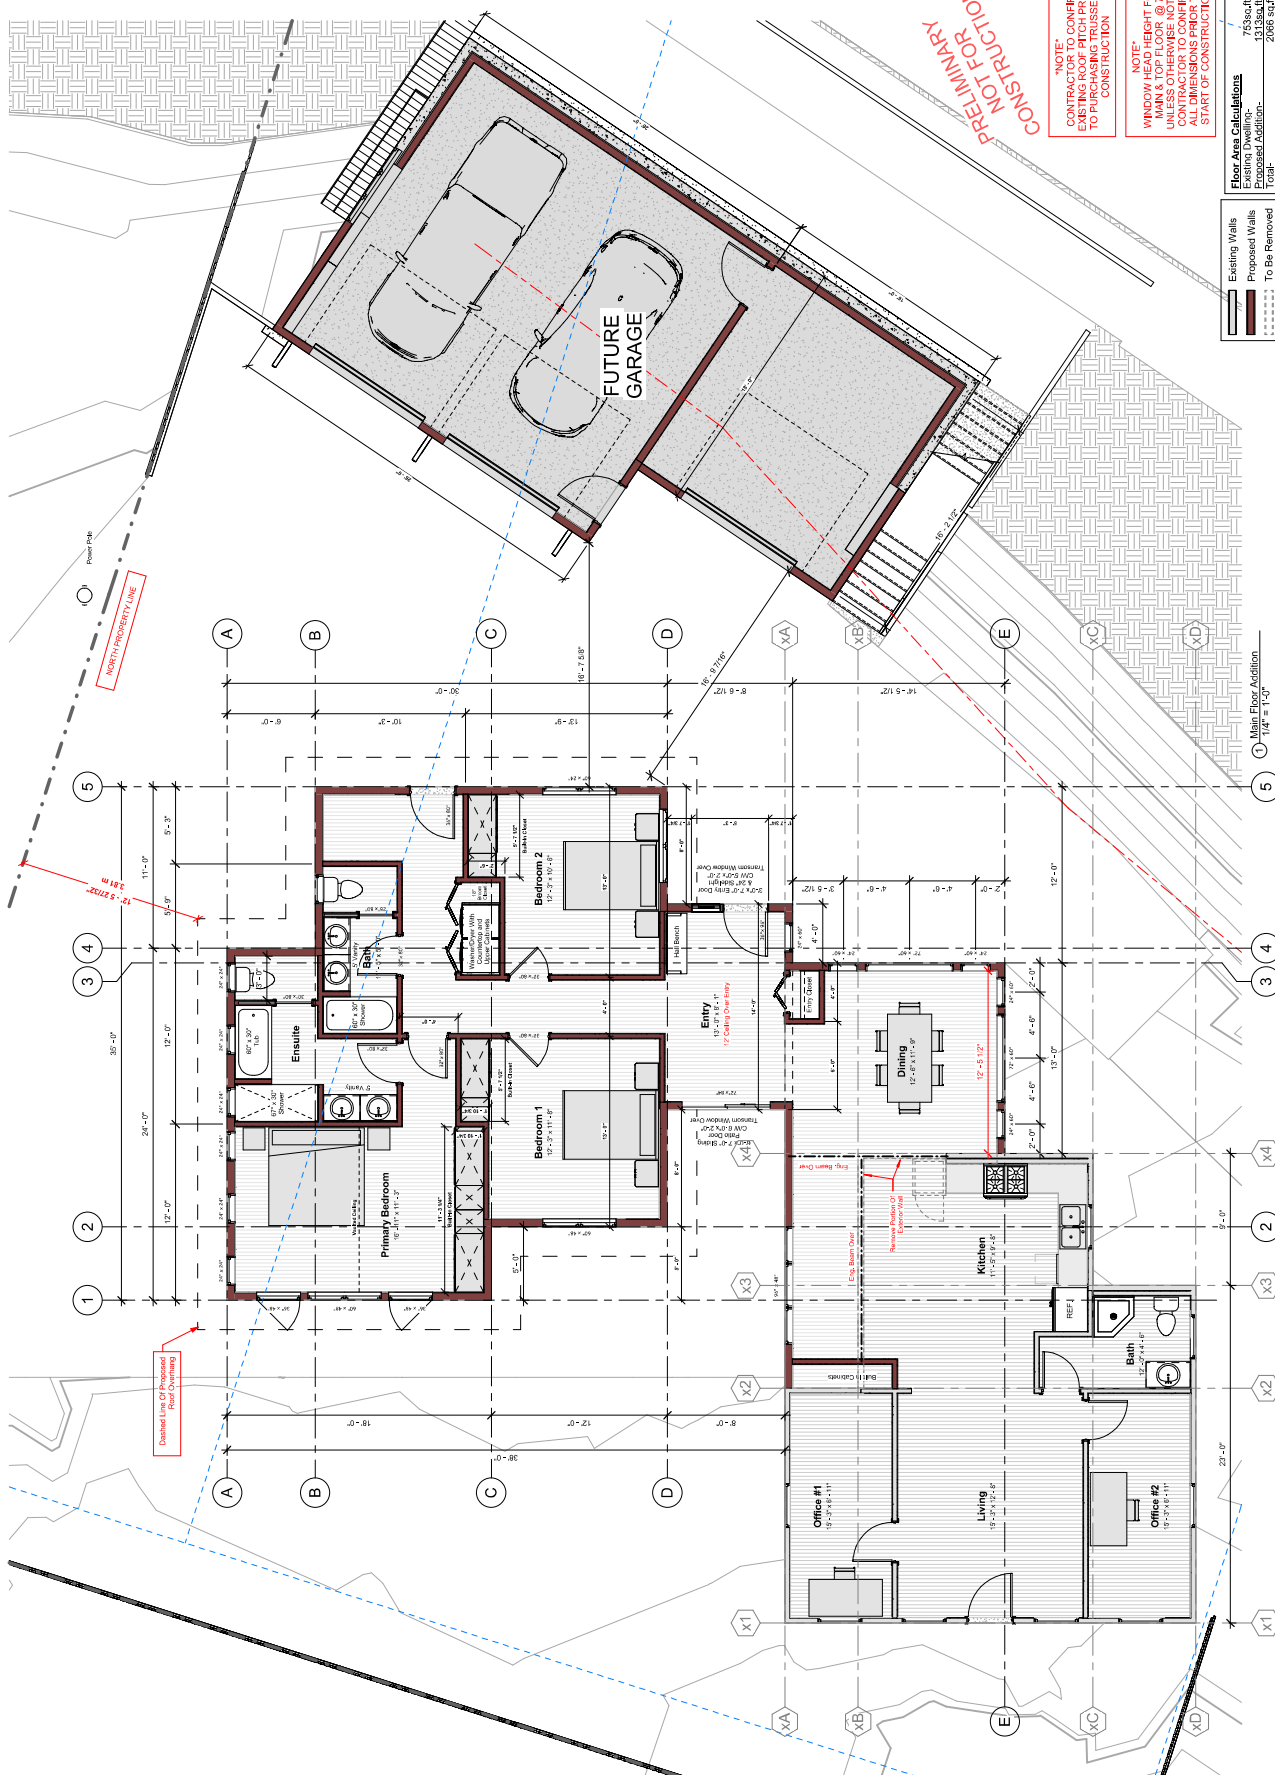

**NOTE:**  
 CONTRACTOR TO VERIFY  
 EXISTING ROOF PITCH PRIOR  
 TO PURCHASING TRUSSES &  
 CONSTRUCTION

**NOTE:**  
 WINDOW HEAD HEIGHT FOR  
 MAIN & TOP FLOOR @ 7'  
 UNLESS OTHERWISE NOTED  
 ALL DIMENSIONS PRIOR TO  
 START OF CONSTRUCTION

**Floor Area Calculations**

Existing Walls	755 sq. ft.
Proposed Walls	1313 sq. ft.
To Be Removed	2066 sq. ft.
<b>Total</b>	

1 Main Floor Addition  
 1/4" = 1'-0"