


South View

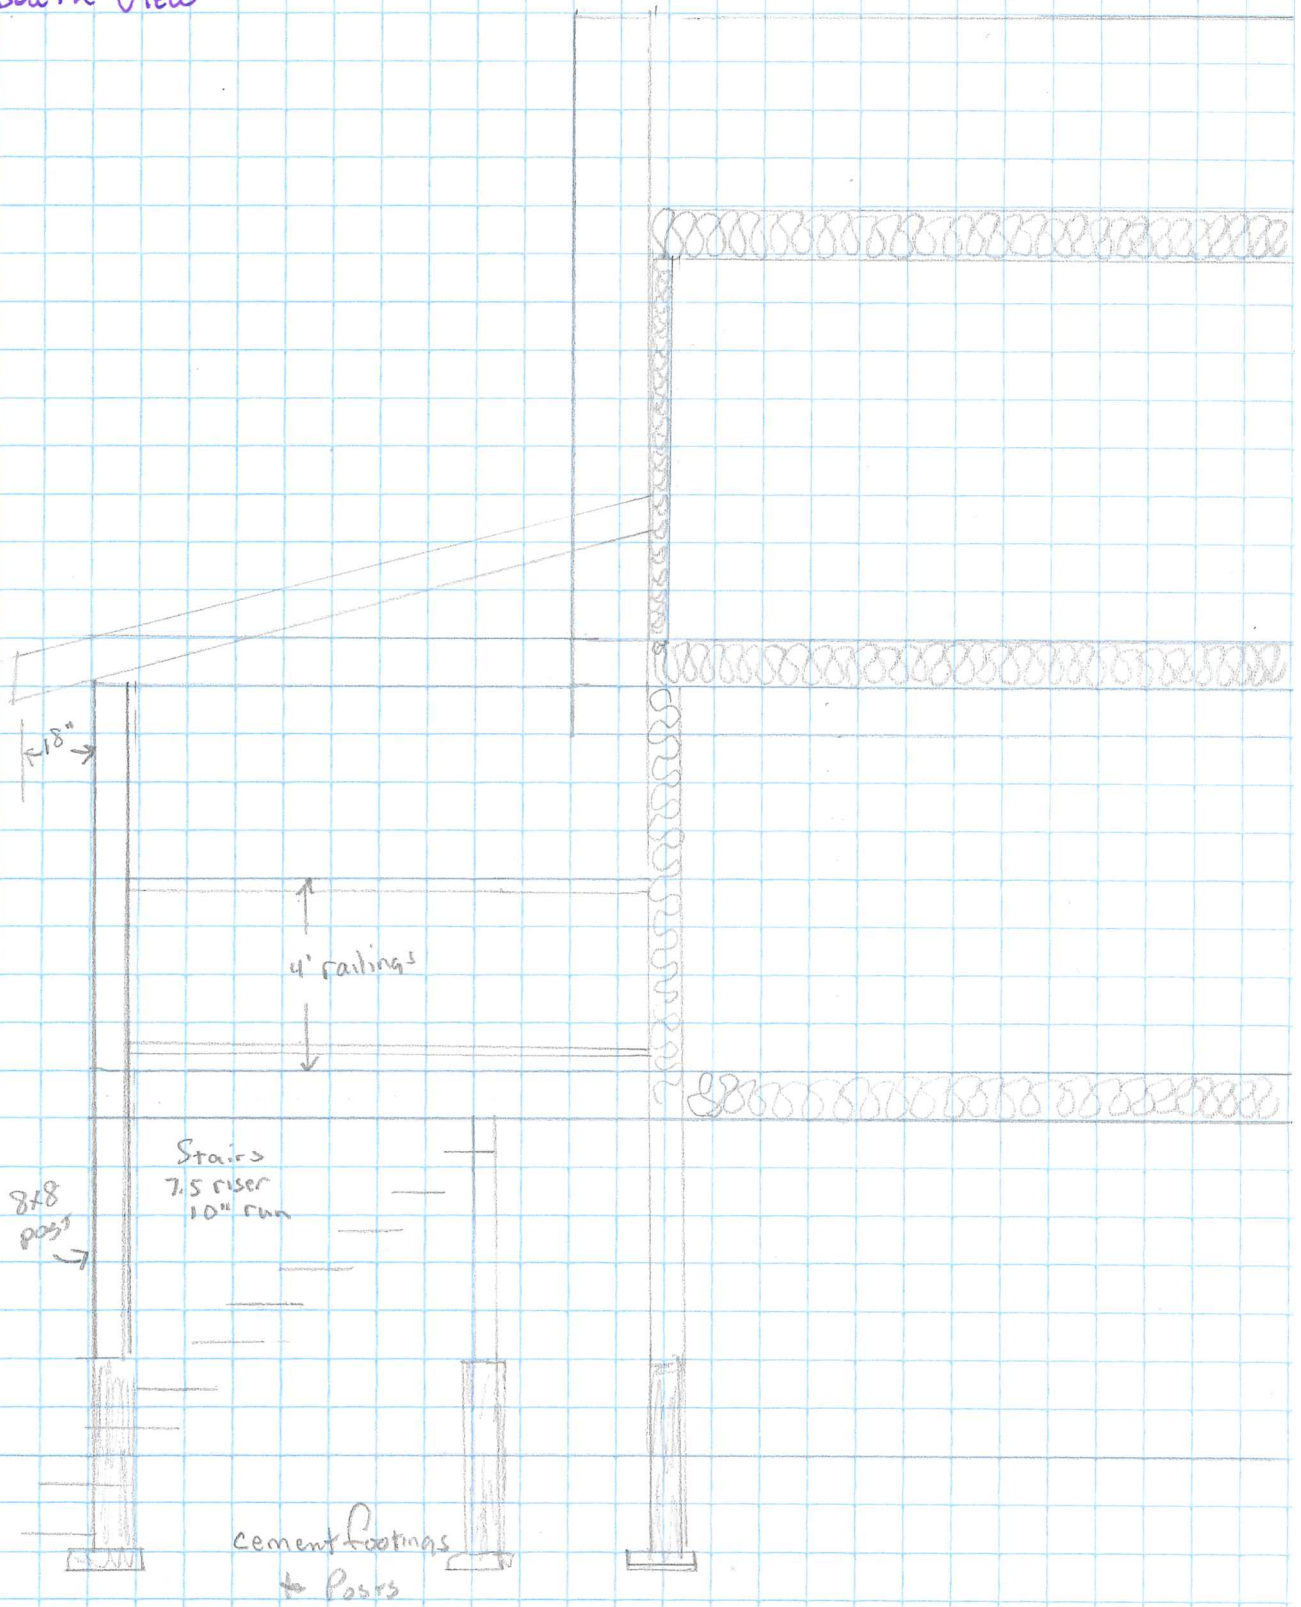

NORTH SIDE VIEW

←18"→ roof overhang

14'

Metal roof

←18"→

16'

Built up beam as required.


6'6"

8x8 post

Ground level

Footings  
2' below grade

ELEVATION (NORTH-SIDE)

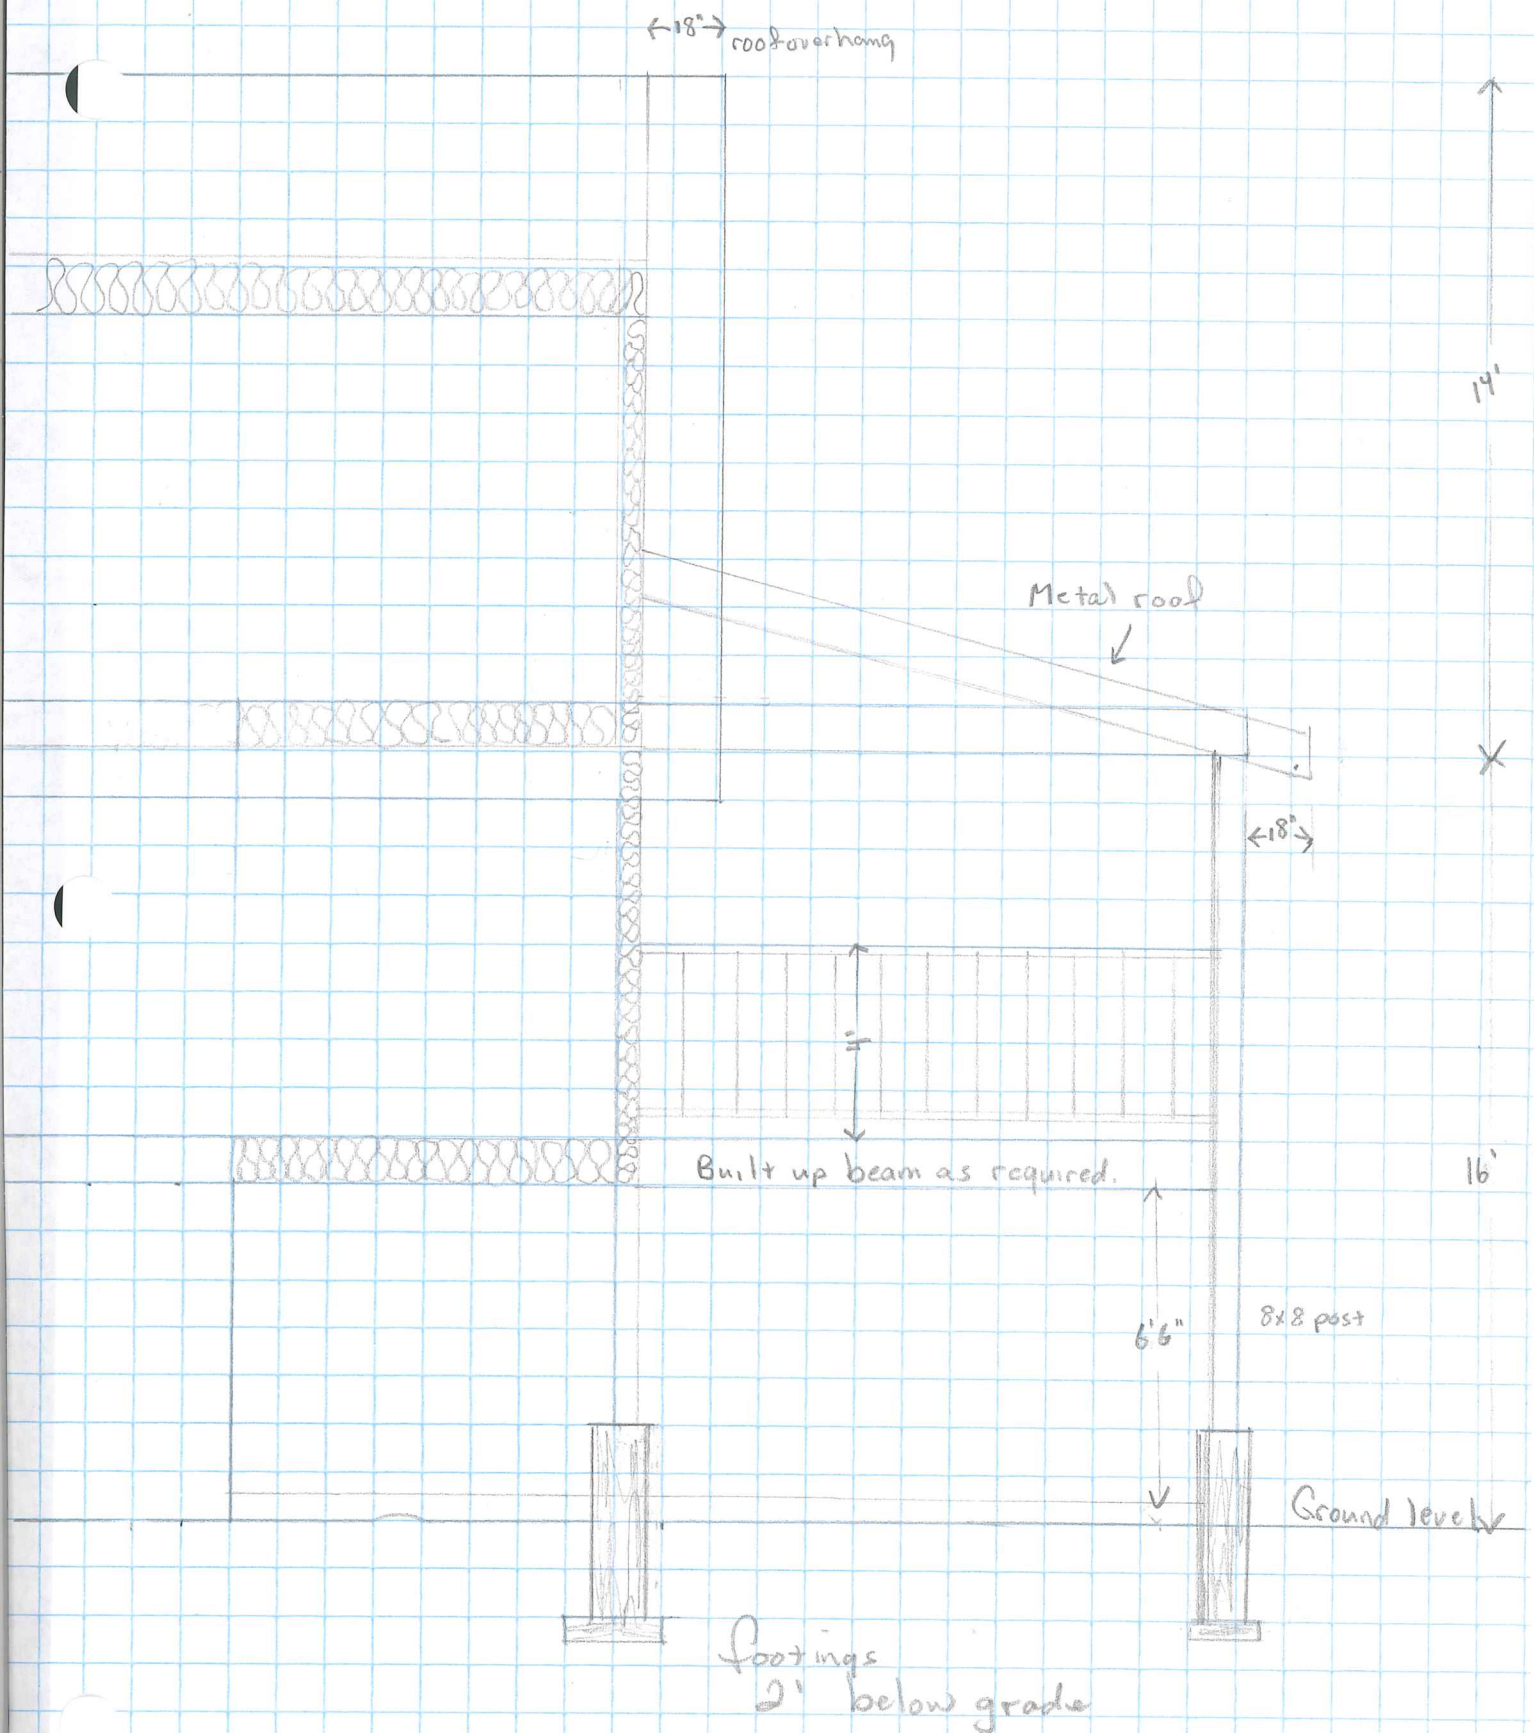

FRONT (WEST)  
VIEW

1 inch = 1 foot

