


1 MAIN AMENITY  
3/16"=1'-0"



2 SECOND AMENITY  
1/4"=1'-0"

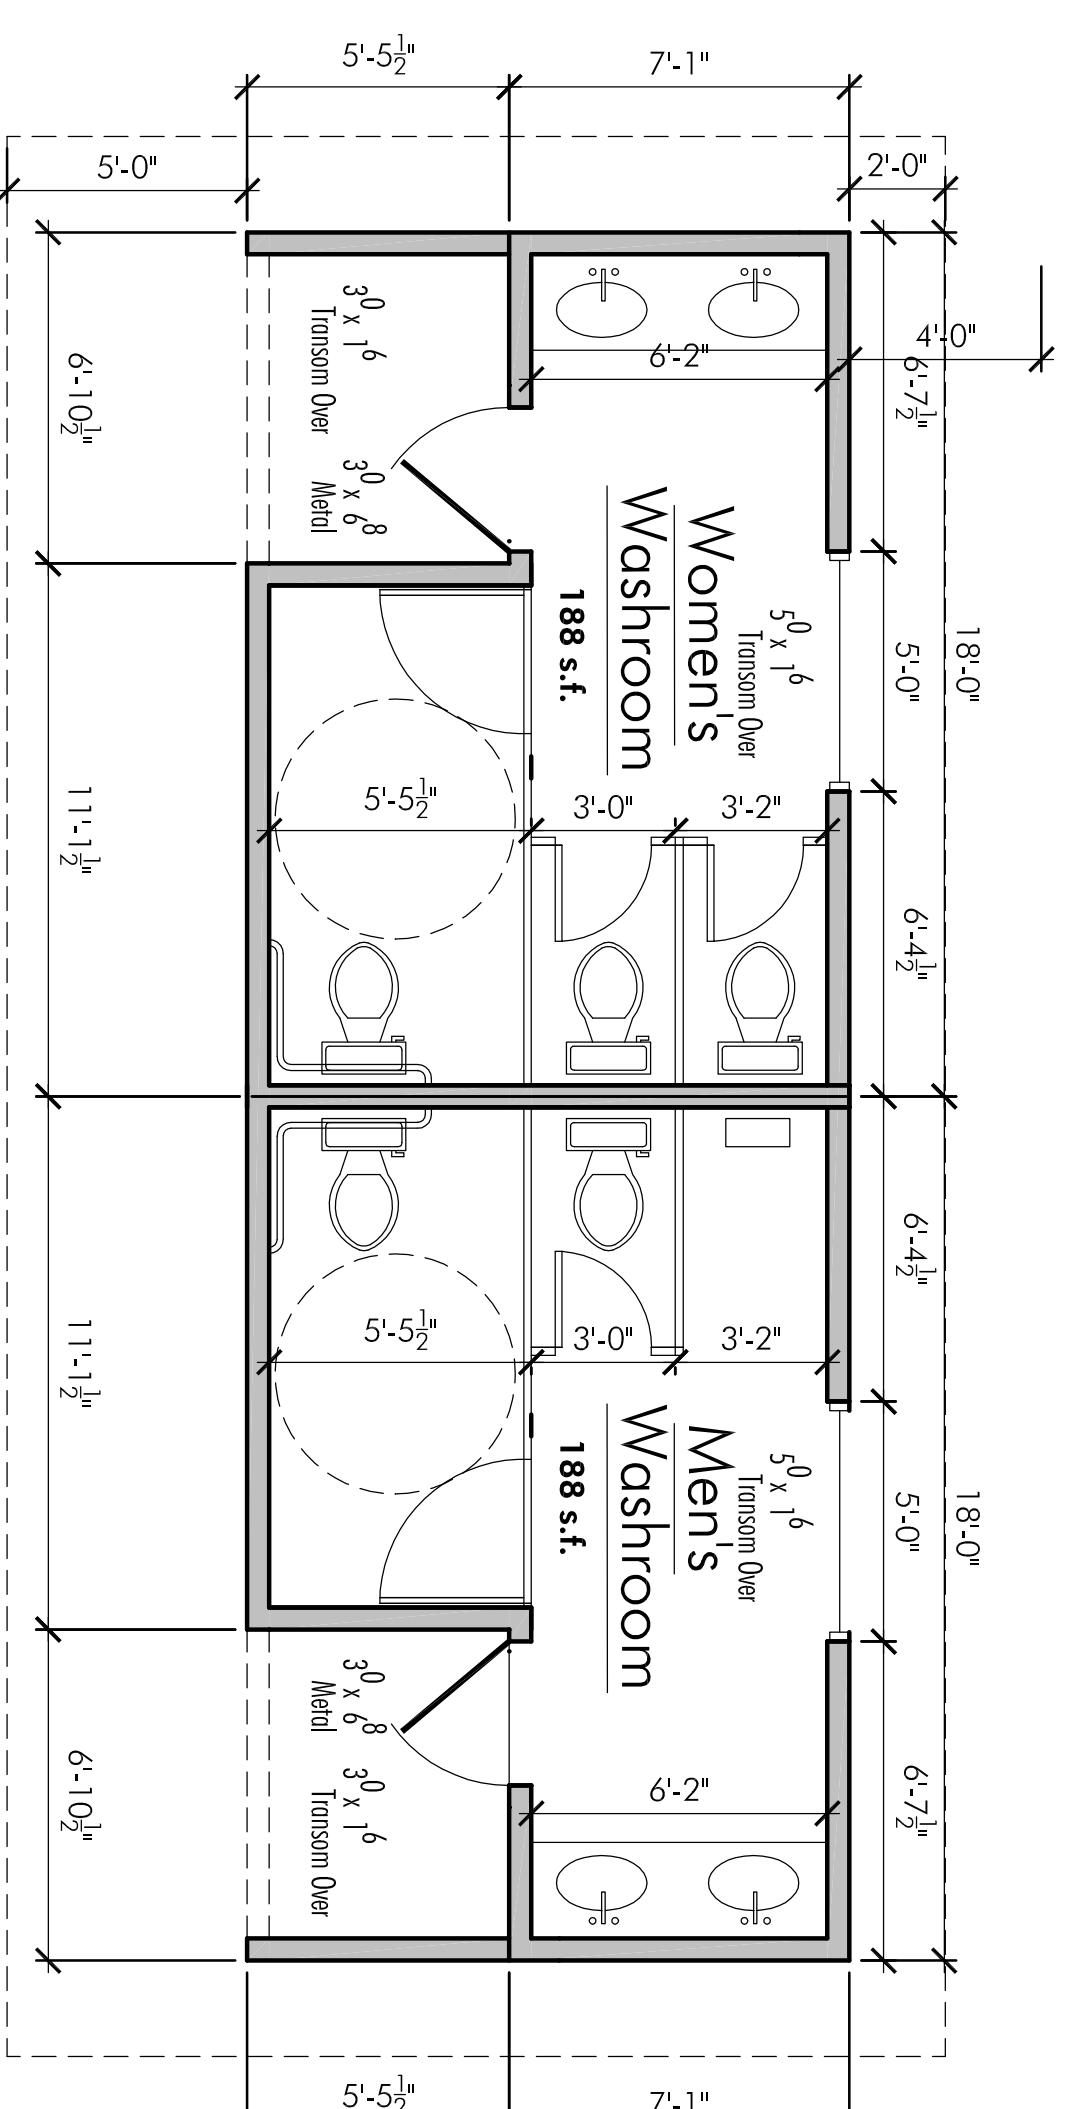

**KH** DESIGN INC.  
CUSTOM DESIGN

488 Shallo Crescent  
Kelowna BC  
V1W 4L8  
250.575.0590

Twin Lakes  
Campground

Twin Lakes Rd.  
Kaleden BC

DRAWN BY: KJH  
PROJECT: 35-22  
FILE:  
ISSUE DATE  
Drawing Issued 9/12/2022  
SCALE:

Amenity  
Buildings  
Plans

**A-2**