



LH SIDE (NORTH) ELEVATION
3/16" = 1'-0"

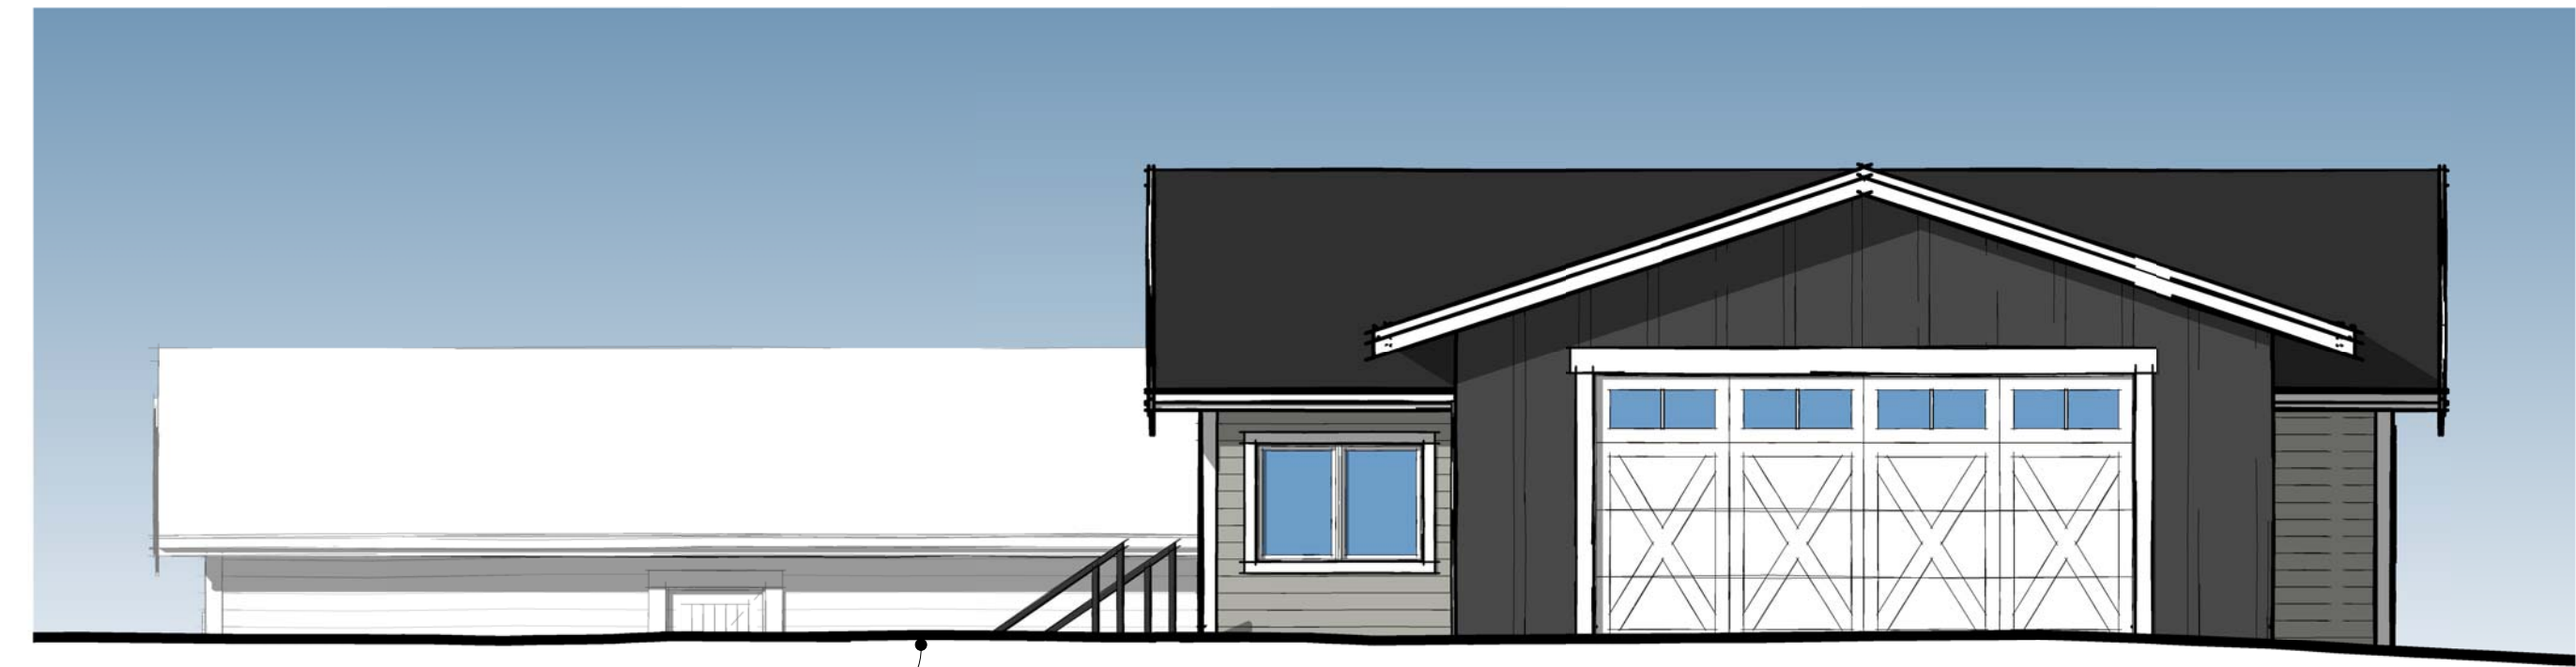


LINE OF APPROXIMATE GRADE
AT PROPERTY LINE

FRONT (WEST) ELEVATION
3/16" = 1'-0"

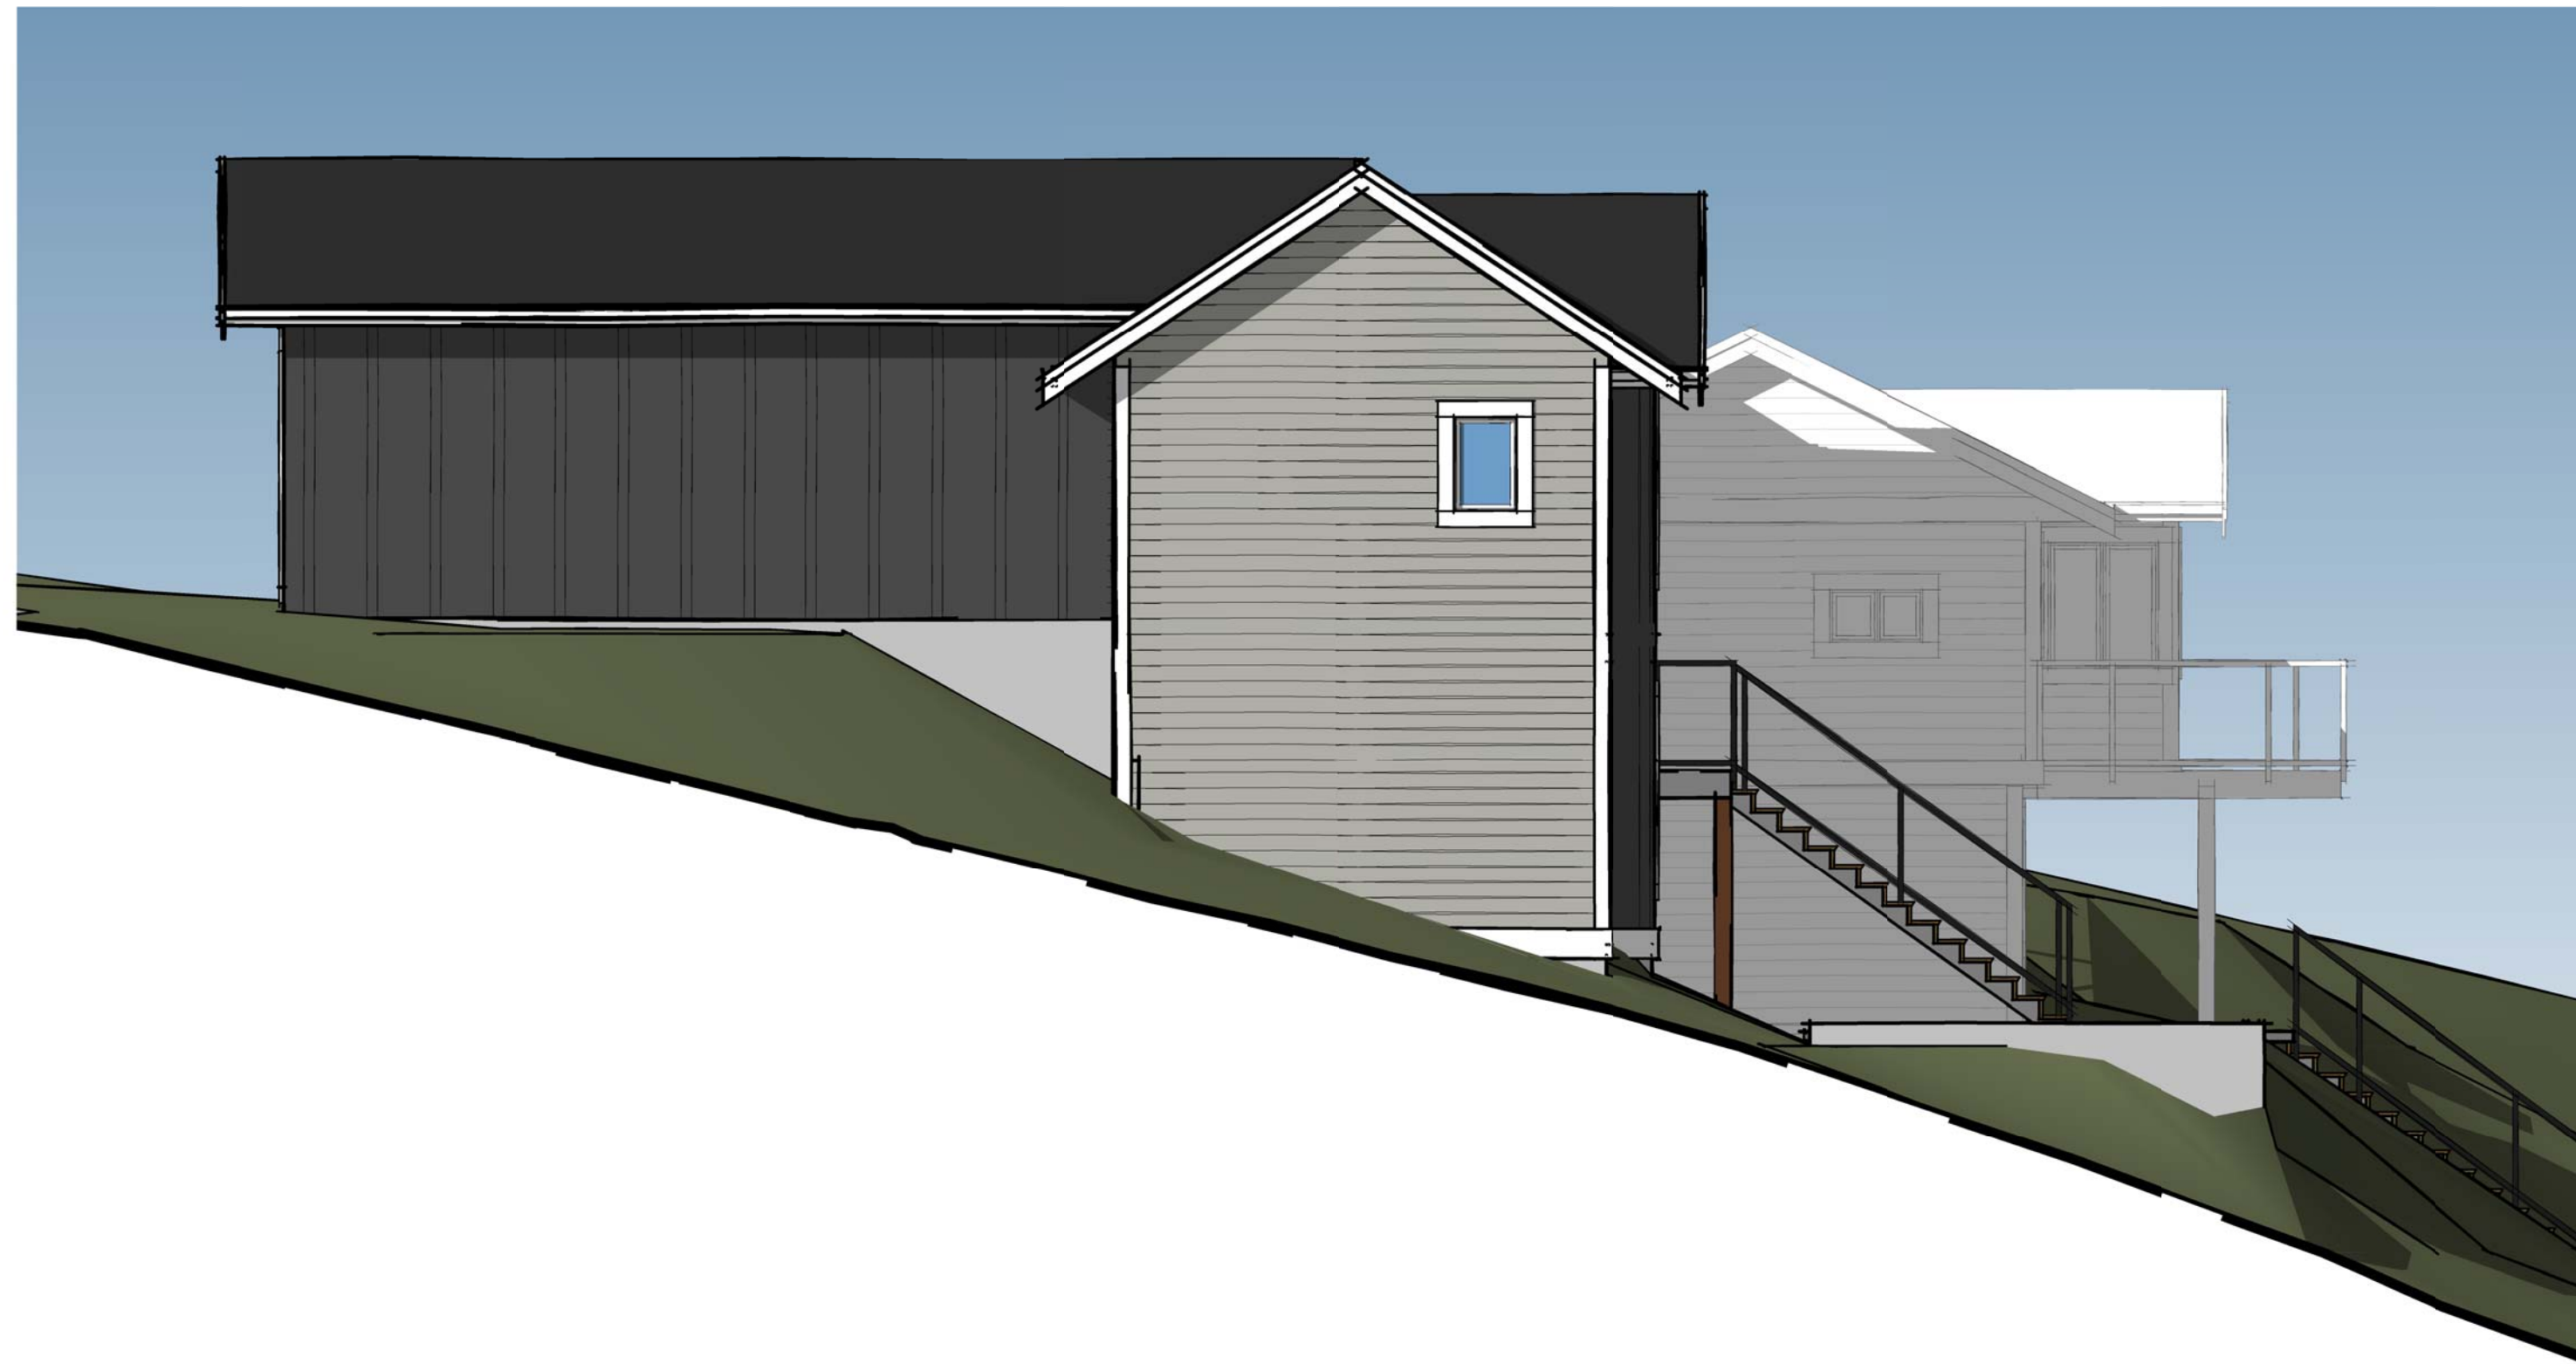


RH SIDE (SOUTH) ELEVATION
3/16" = 1'-0"

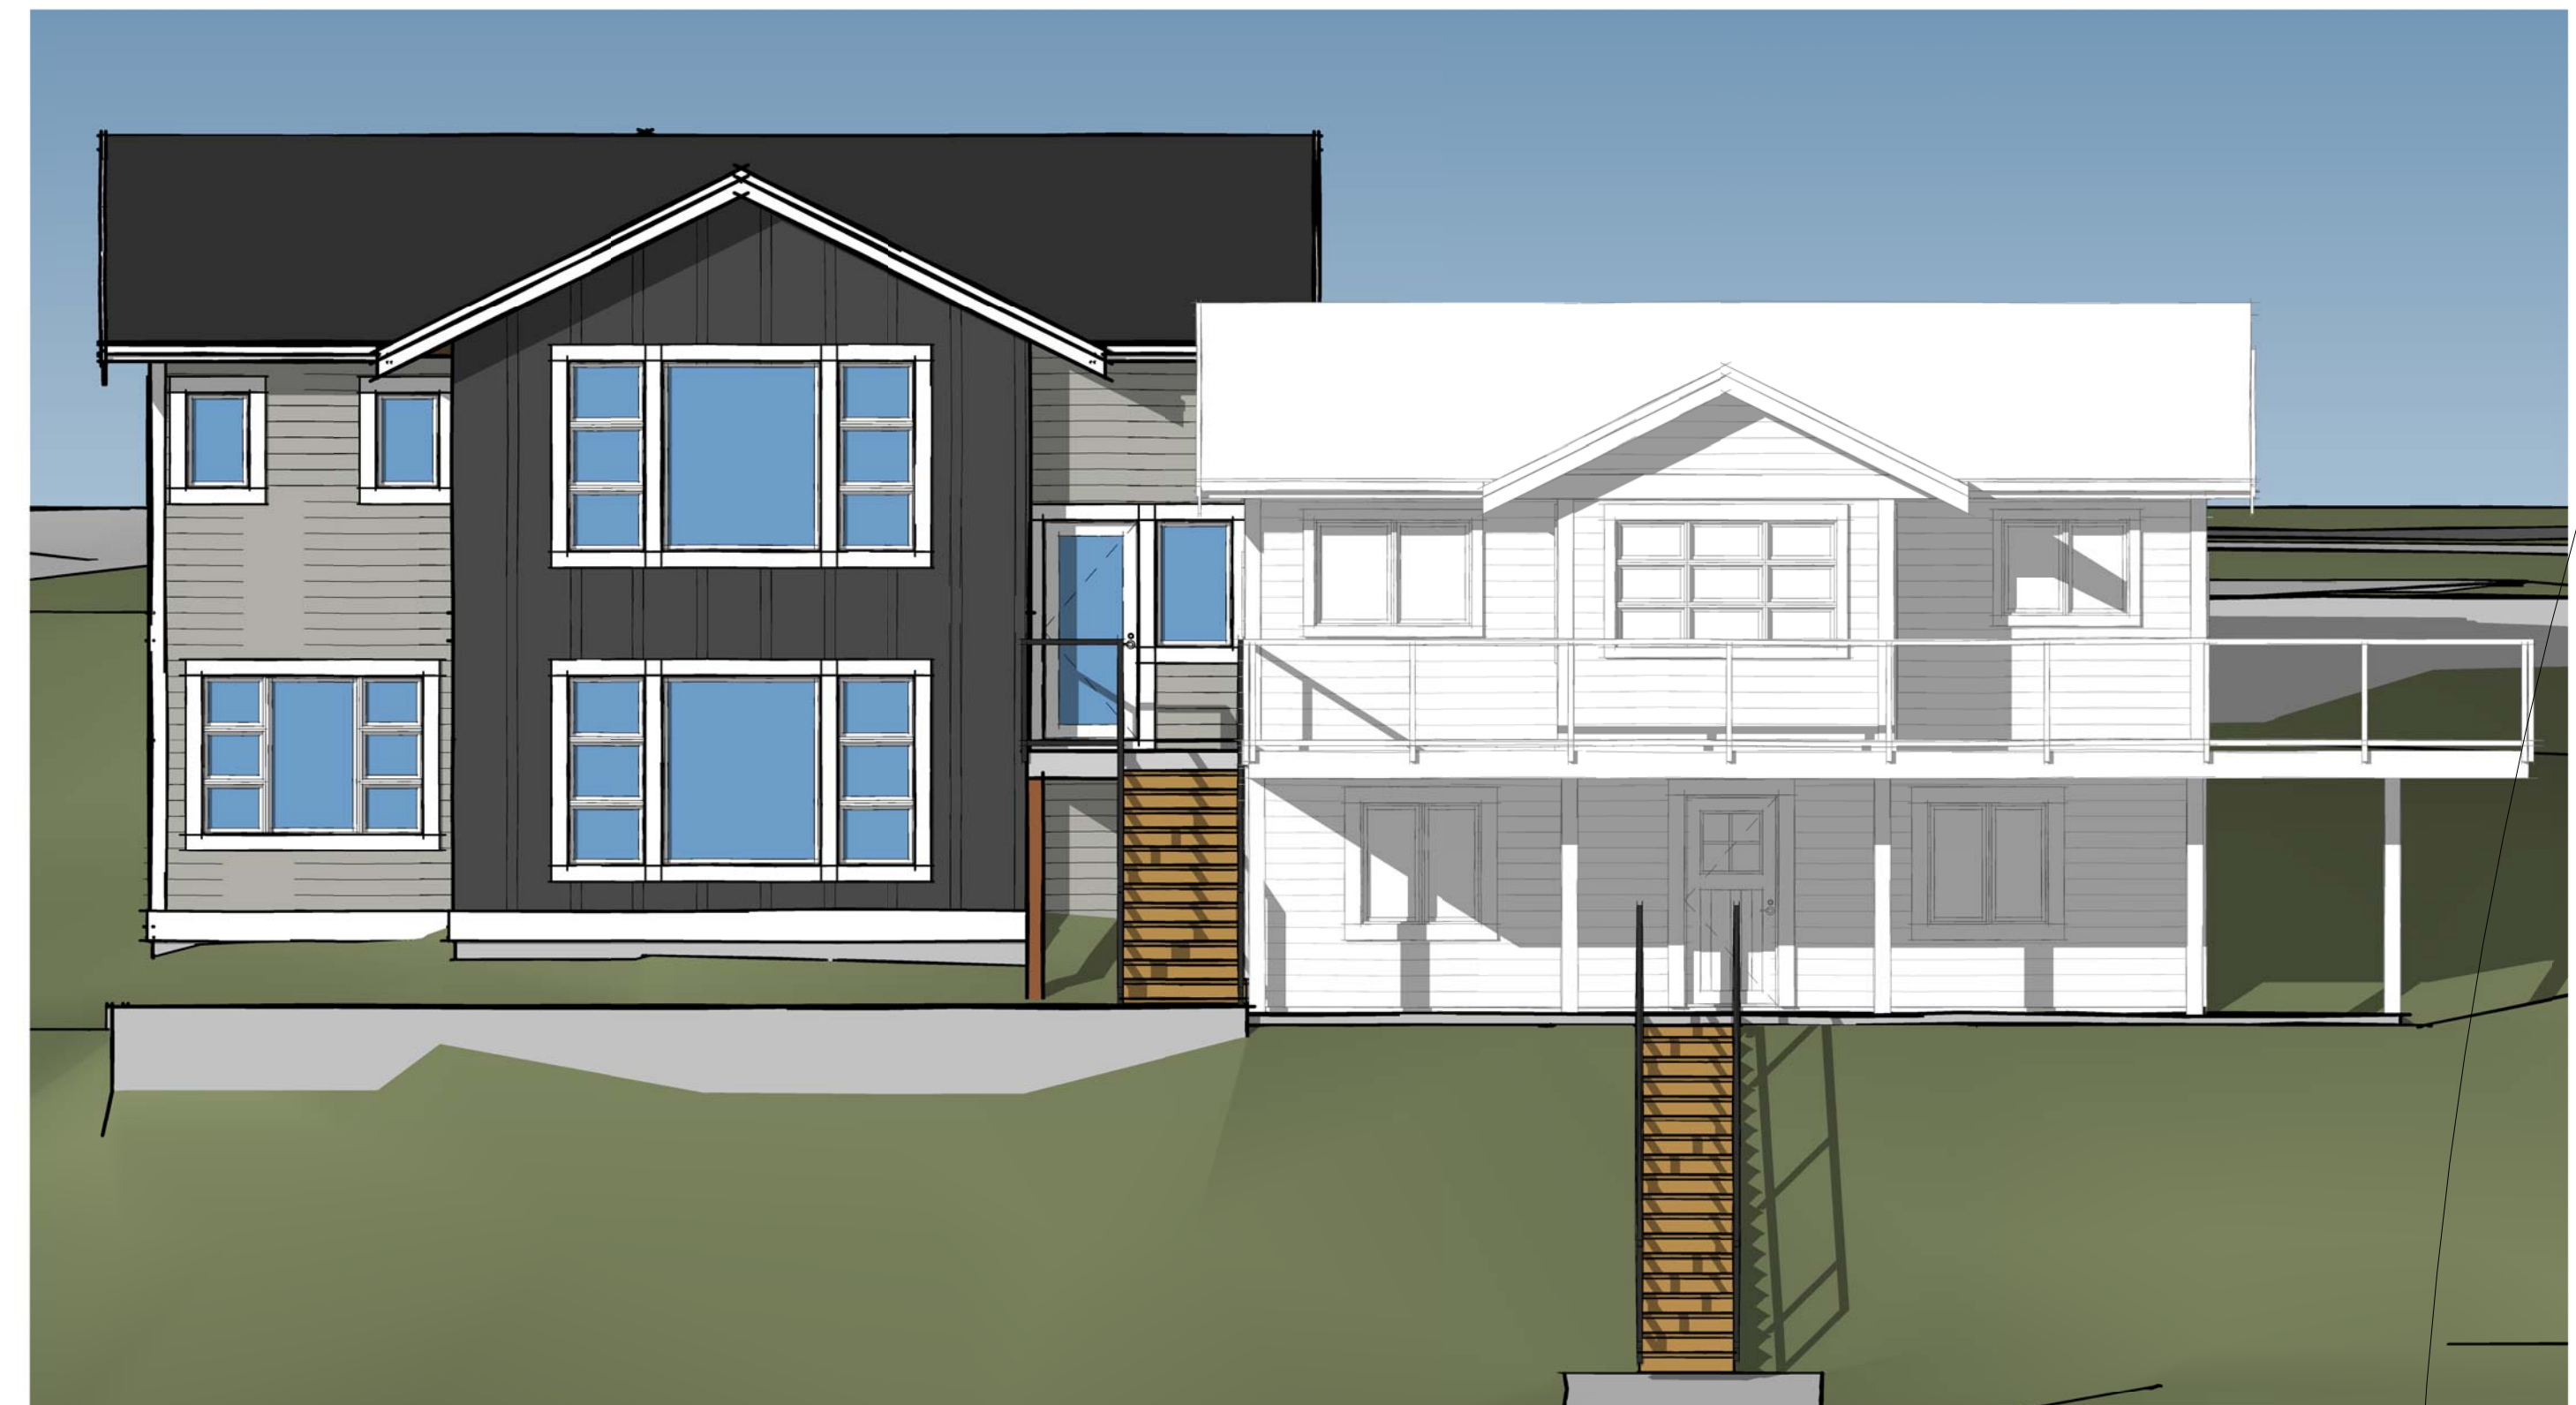

REAR (EAST) ELEVATION
3/16" = 1'-0"



PRECISION
building design associates ltd.

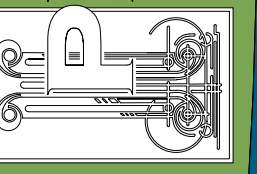

3,45953 Airport Rd
Chilliwack
British Columbia
V2P 1A3
t. 604.792.0826

The Michael and Nicole Shapray Cottage

2811 Coalmont Road, Tulameen, B.C.
Project: PN3982
April. 28, 2022