


Provide roof truss manufacturer's
engineered layout & specification
sheets for framing inspection.

BUILDING
THIS STAMP MUST APPEAR
INDICATE INFRINGEMENT

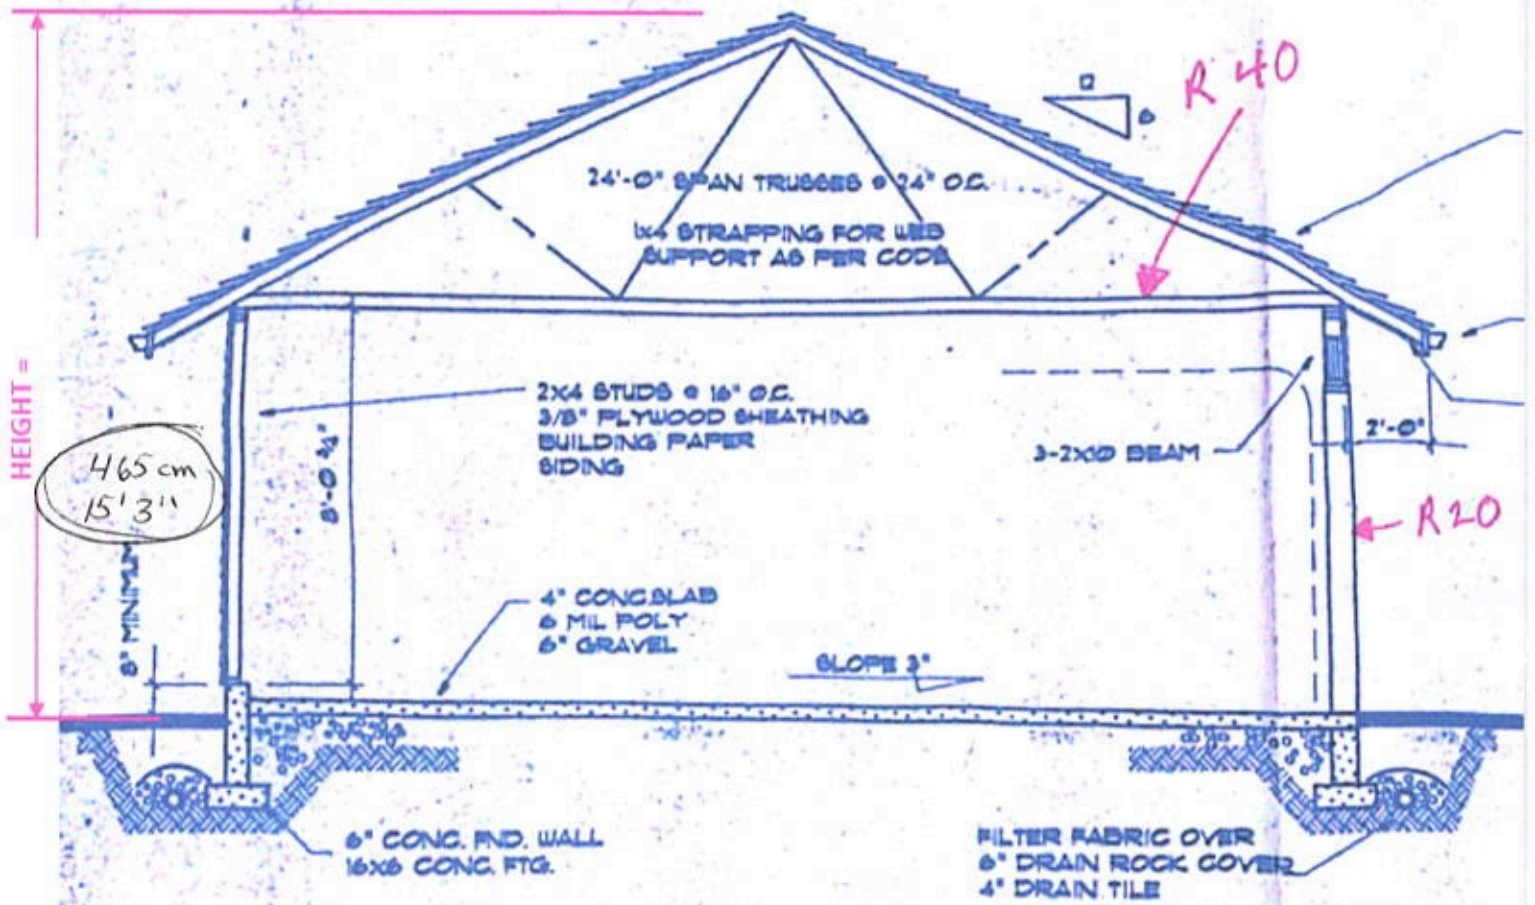

TYPICAL CROSS SECTION

1/4" = 1'-0"

BOTTOM
24"