

SKETCH PLAN SHOWING PROPOSED SHED TO BE
 CONSTRUCTED ON 1, DL 30s, SDYD, PLAN 21048
 TO ACCOMPANY A SETBACK VARIANCE APPLICATION

PID: 001-769-456

CHARGES: RIGHT OF WAY'S 68234E & E24089

SCALE 1:300




ALL DISTANCES SHOWN ARE IN METRES.

THE INTENDED SIZE OF THIS PLAN IS 280 mm
 IN WIDTH BY 432 mm IN HEIGHT (B SIZE)
 WHEN PLOTTED AT A SCALE OF 1:300

CIVIC ADDRESS:
 1767 GREEN LAKE ROAD, OKANAGAN FALLS

CLIENT: JOHN PSIURSKI

PLAN DATE: AUGUST 17, 2023
 VERSION #2

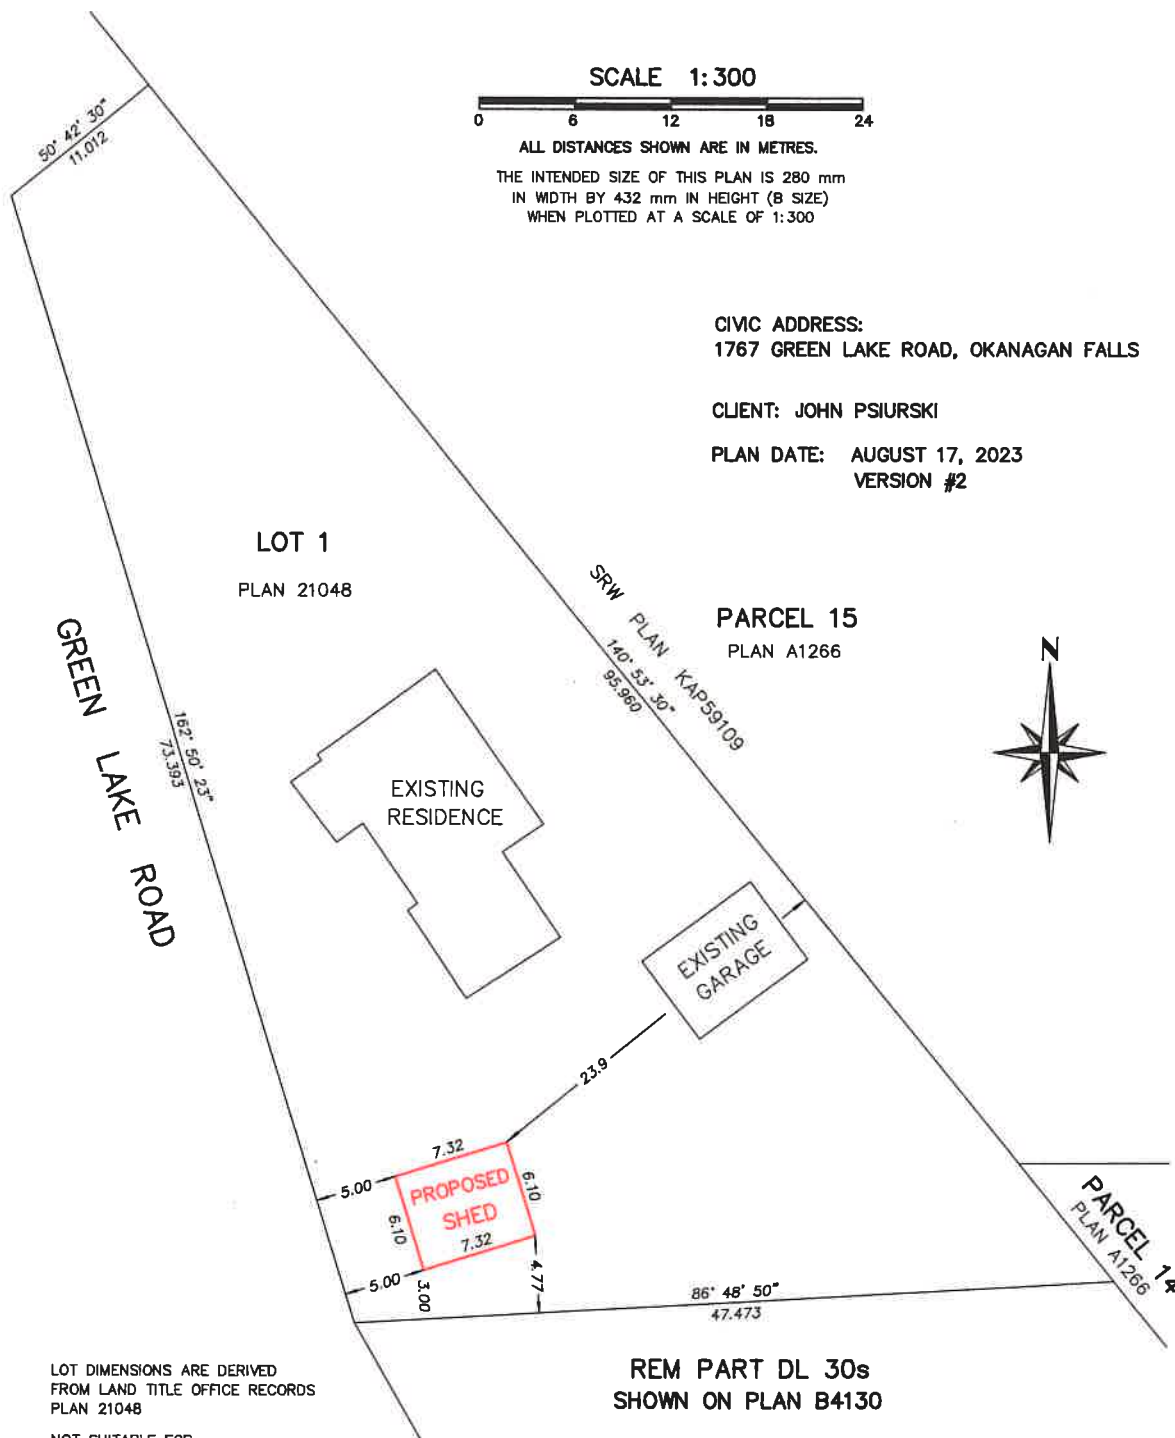

LOT 1
 PLAN 21048

PARCEL 15
 PLAN A1266

GREEN LAKE ROAD

EXISTING RESIDENCE

EXISTING GARAGE

PROPOSED SHED

PARCEL 14
 PLAN A1266

REM PART DL 30s
 SHOWN ON PLAN B4130

LOT DIMENSIONS ARE DERIVED
 FROM LAND TITLE OFFICE RECORDS
 PLAN 21048

NOT SUITABLE FOR
 MORTGAGE PURPOSES

THIS SKETCH PLAN WAS PREPARED FOR
 A ZONING SETBACK VARIANCE APPLICATION
 ONLY, AND IS FOR THE EXCLUSIVE
 USE OF THE CLIENT SHOWN.

LOCATION OF THE TWO EXISTING BUILDINGS
 ARE TAKEN FROM RDOS MAPPING, AND
 ARE SHOWN FOR SCENERY PURPOSES ONLY.

PENDERGRAFT PROFESSIONAL
 LAND SURVEYING INC.

BOX 640
 OSOYOOS, B.C. ©
 V0H 1V0
 PHONE: (250) 495-7127
 email: brad@pendergraftsurveying.ca

OUR FILE NO. 1233400 AP1.DWG
 DC FILE NO.

