



**RETAINING WALL PLAN**  
SCALE: 1/4" = 1'-0"

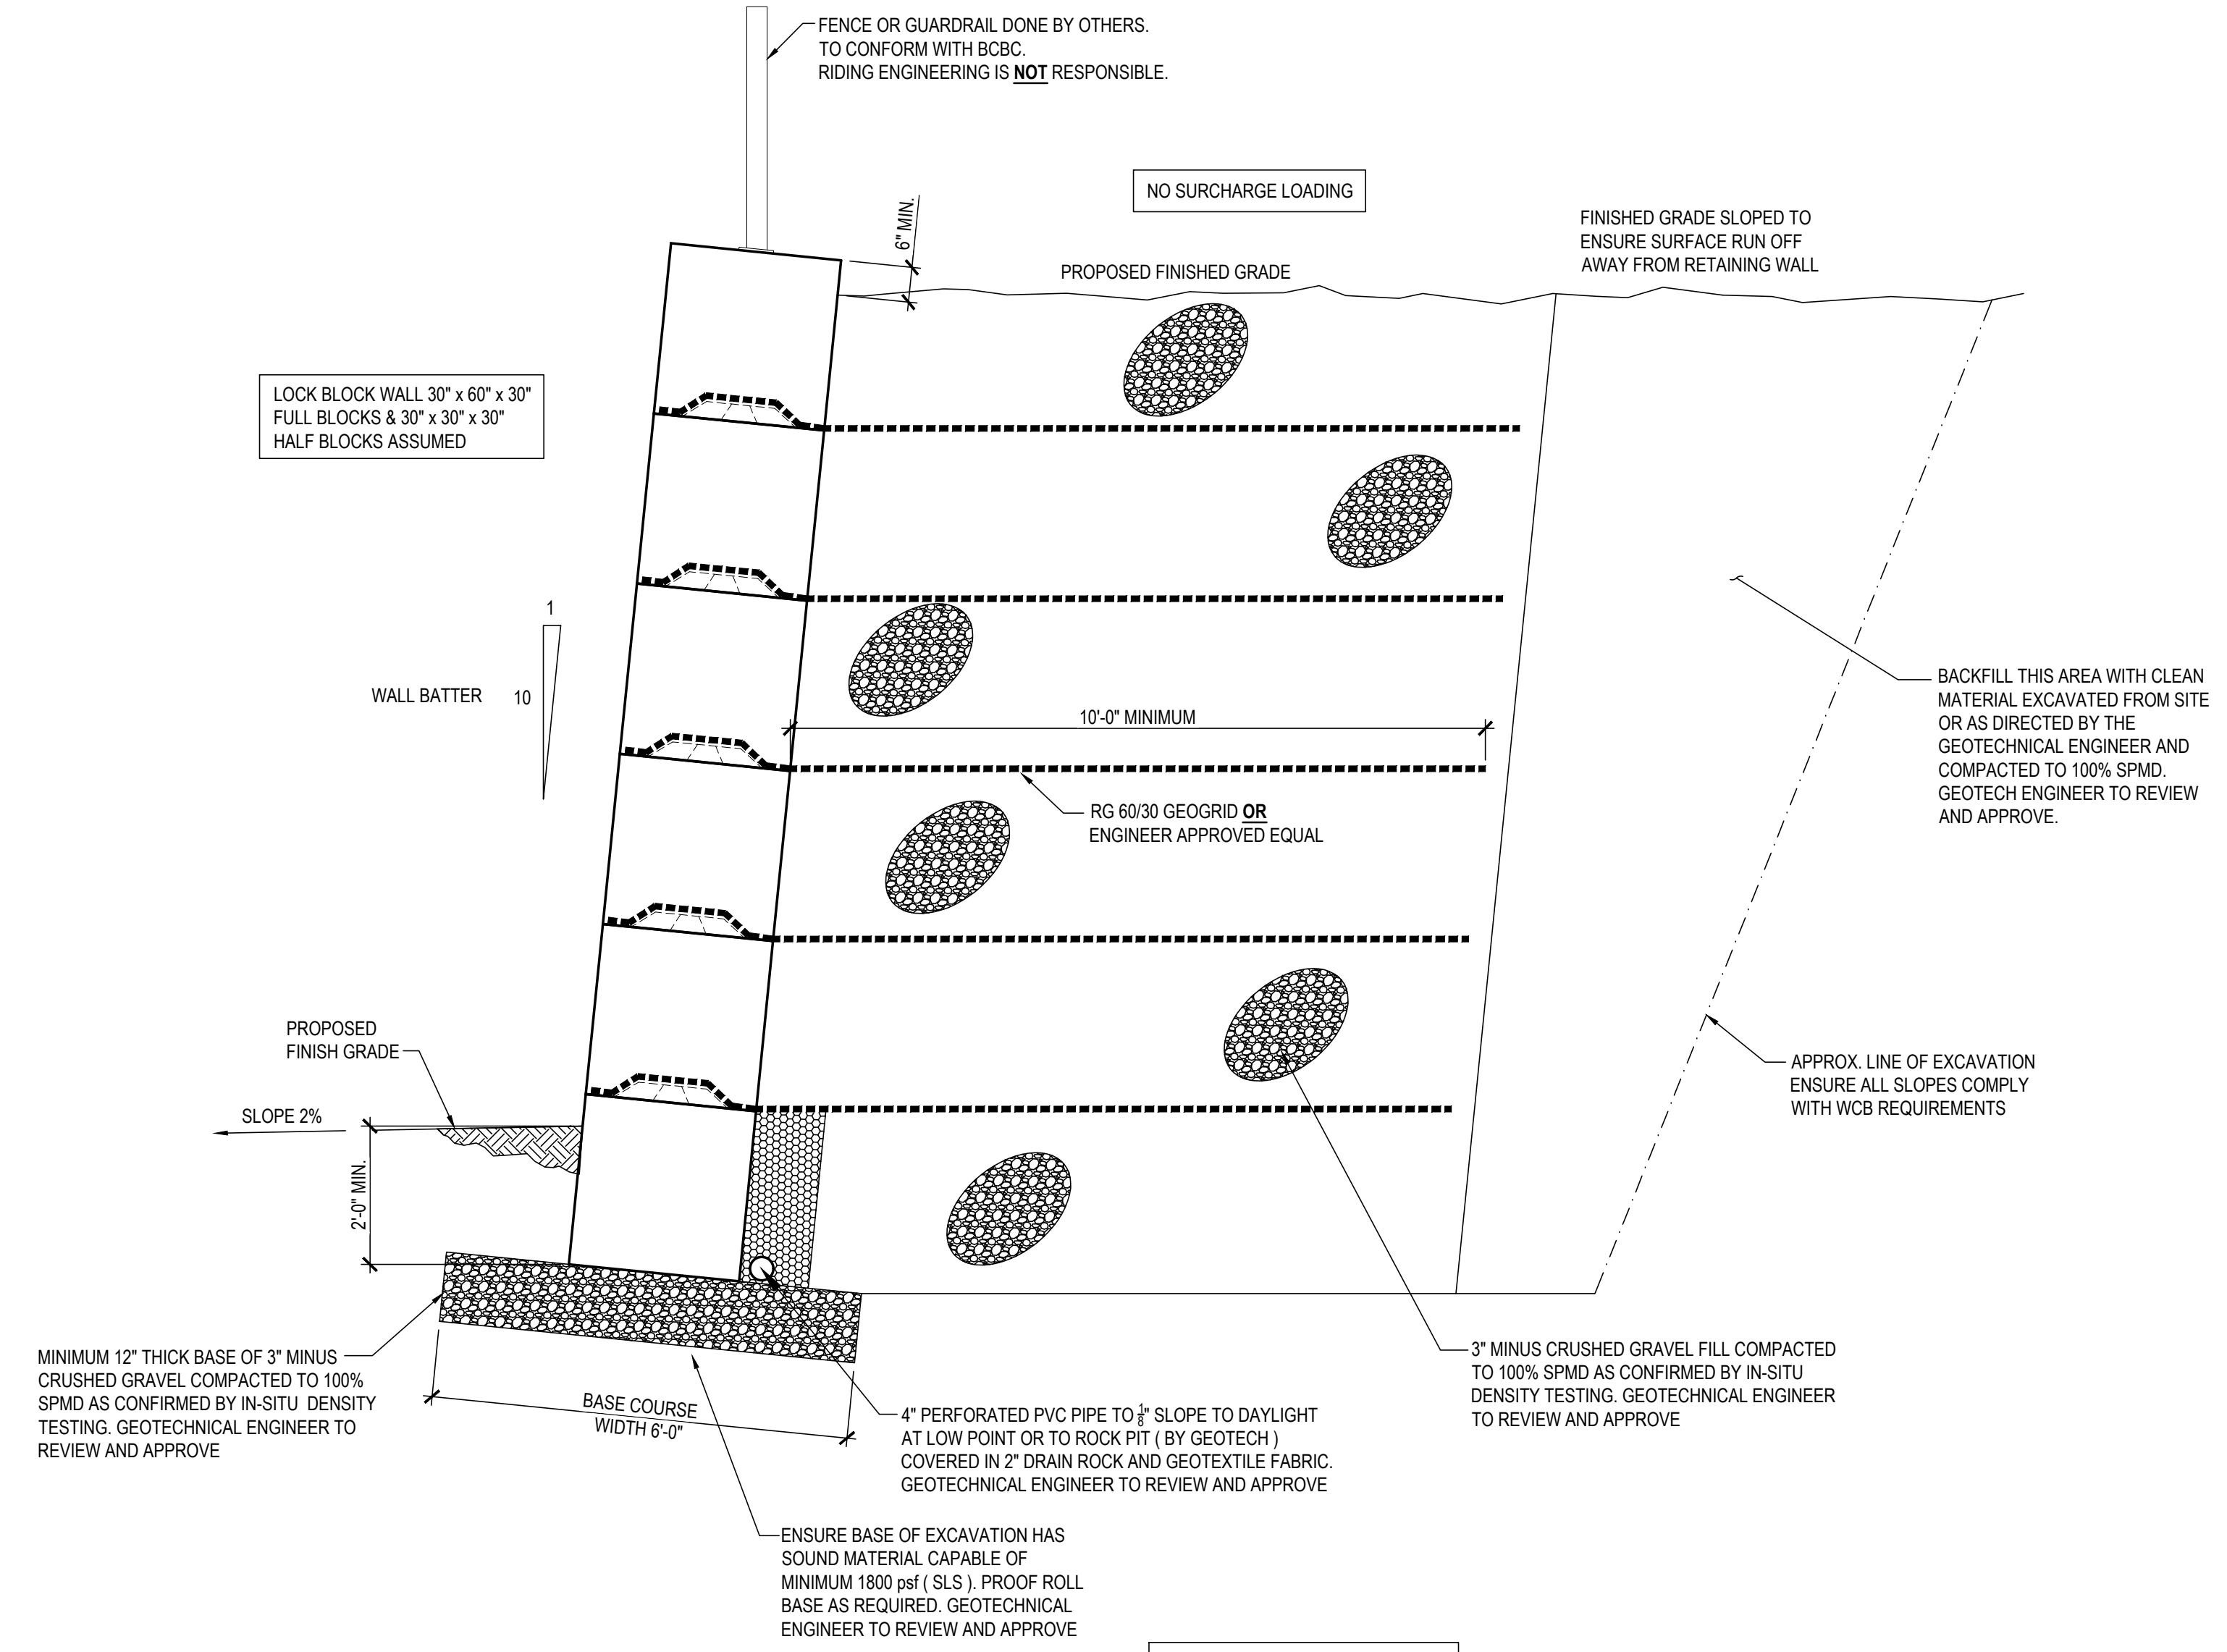


ALL DENSITY TEST RESULTS TO BE PROVIDED TO RIDING ENGINEERING

**SECTION**  
SCALE: 1/2" = 1'-0"

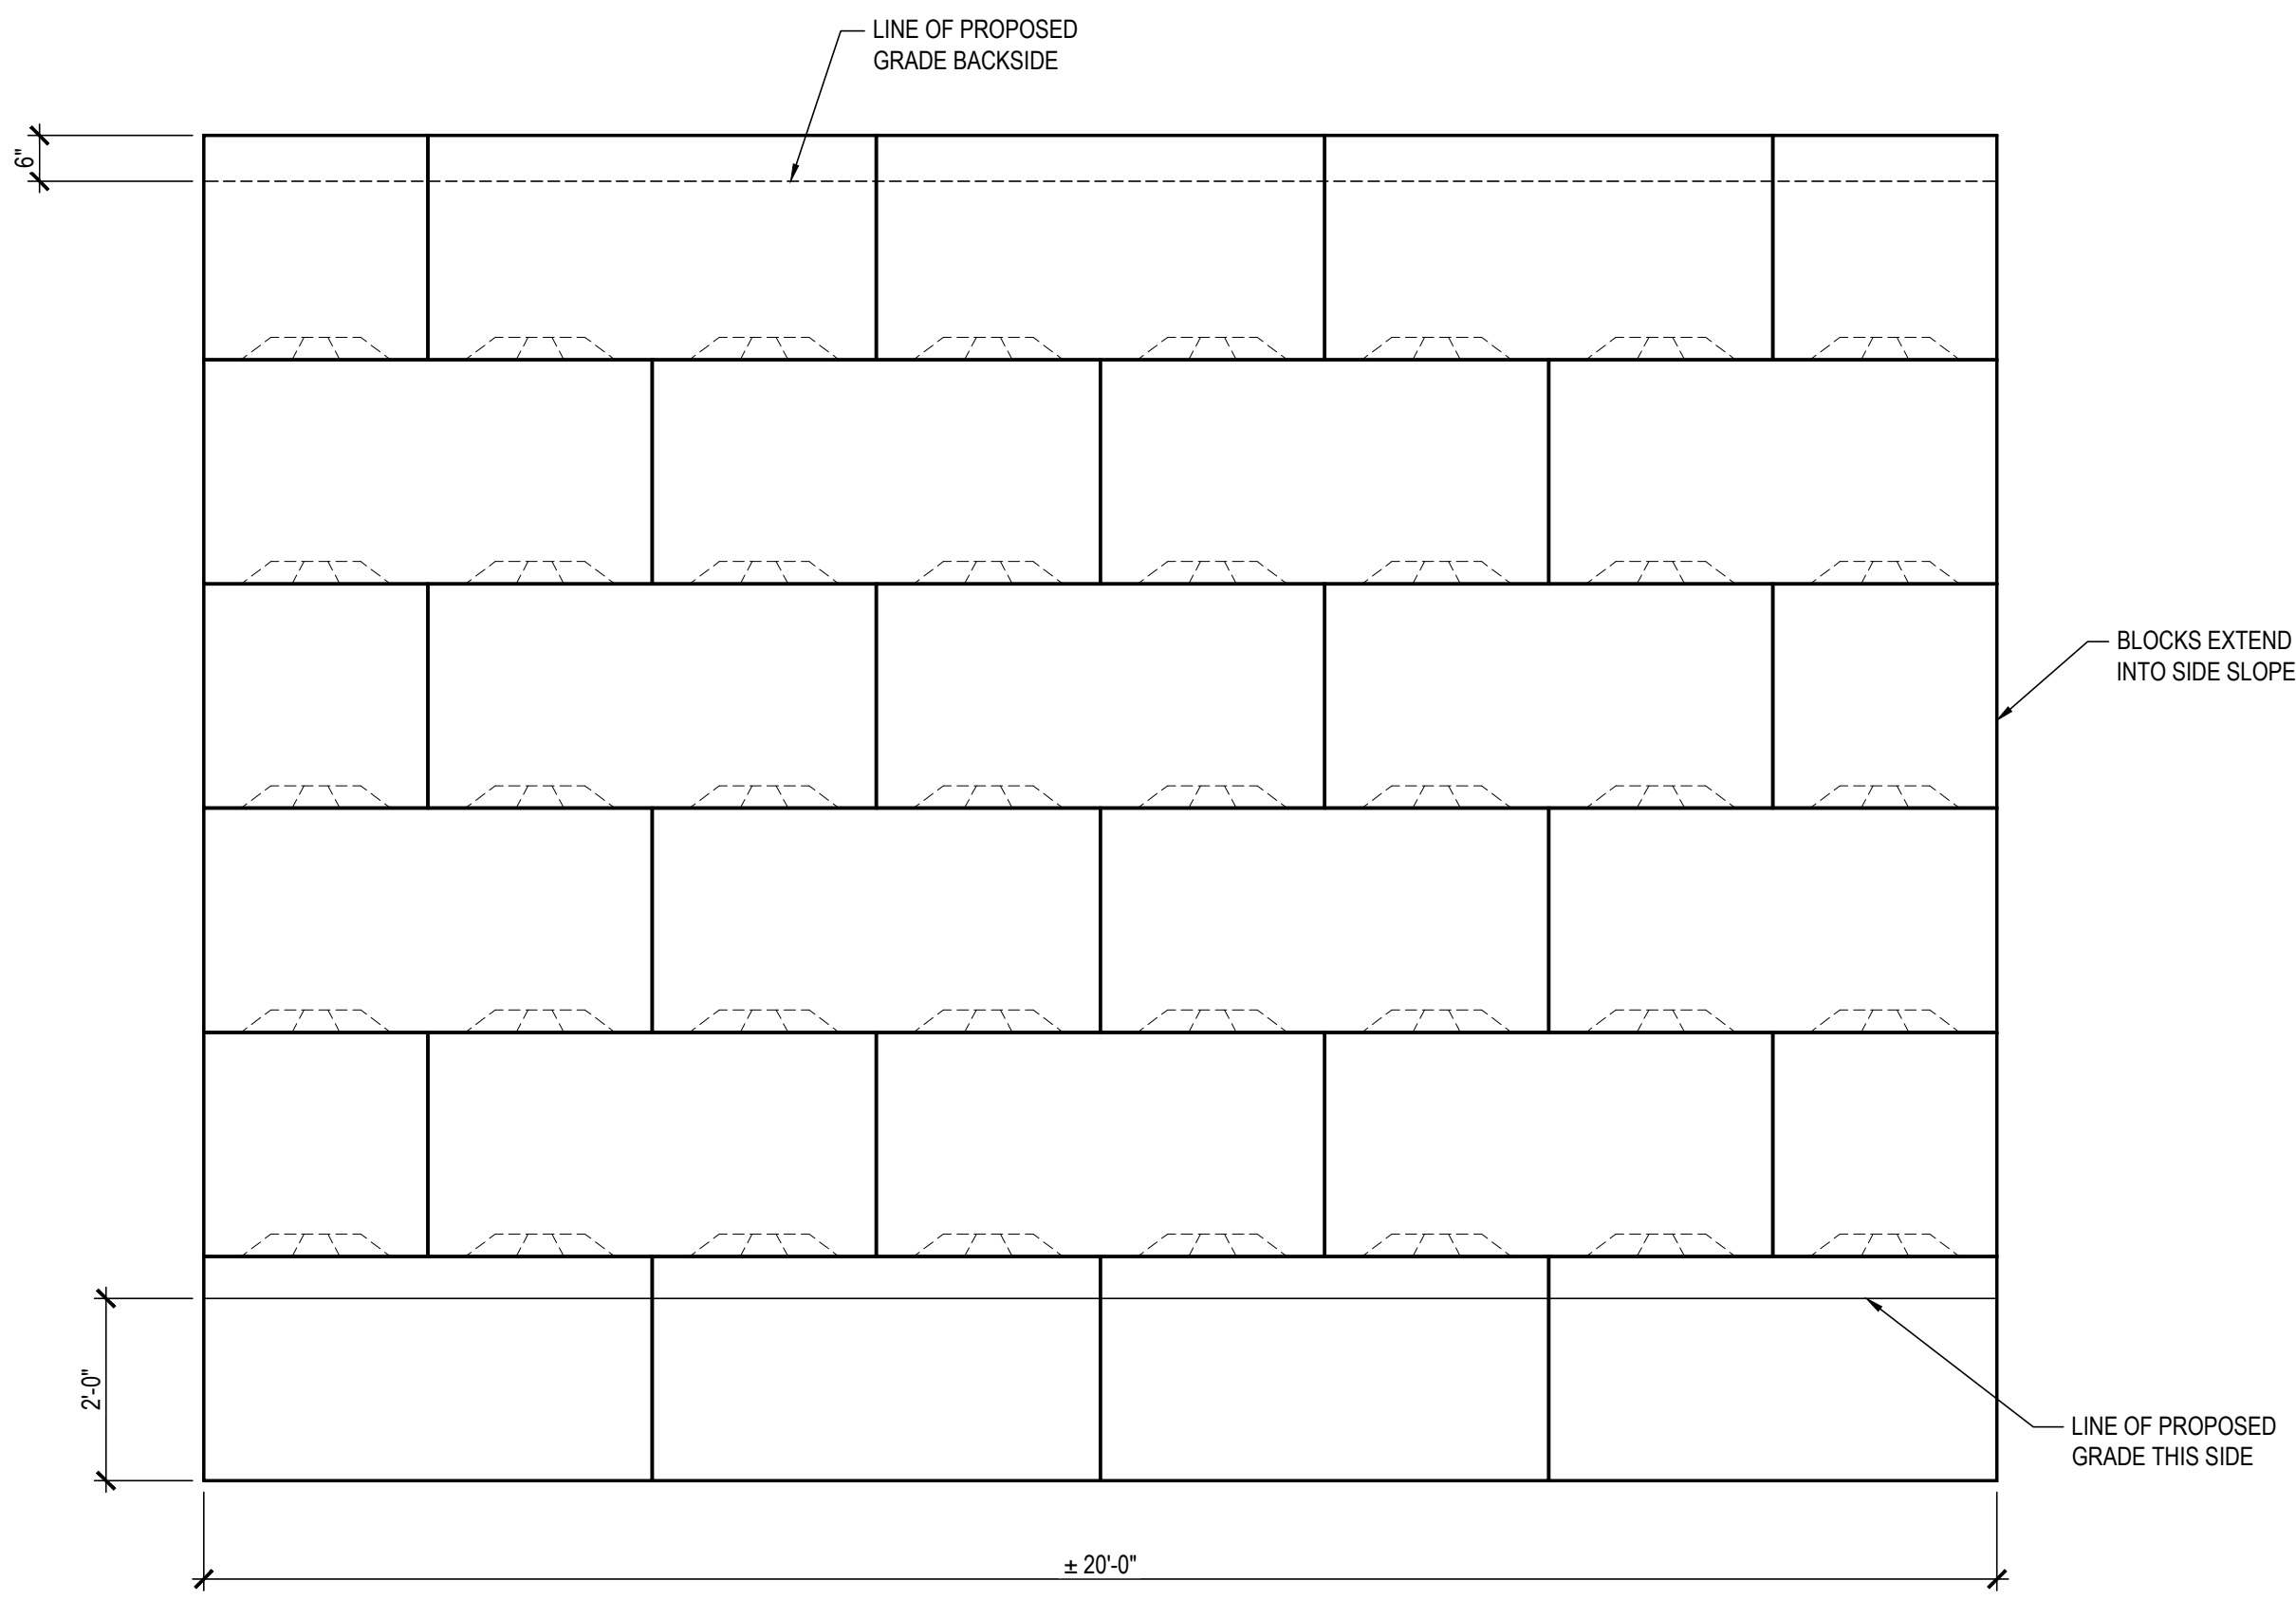

**WALL ELEVATION**  
SCALE: 1/4" = 1'-0"

PERMIT TO PRACTICE # 1000147  
MARCH 7, 2023

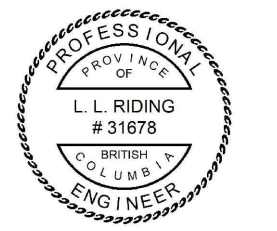

No.	Date	Revision
1.	MAR 7, 2023	ISSUED FOR CONSTRUCTION

Copyright reserved. This plan and design is and at all times remains the exclusive property of Riding Engineering and may not be used without the Engineers consent.



Project Title  
**BEAUX HOME DESIGN  
LOCK BLOCK  
RETAINING WALL**

272 PONDEROSA AVE.  
KALEDEN, BC

Drawing Number  
**S1 OF 1**

Drawing Title  
**RETAINING WALL PLAN  
WALL ELEVATION  
SECTION**

Date	MARCH 7, 2023
Job No.	23-00125
Scale	AS SHOWN
Drawn	J.H.
Design	L.L.R.
Checked	L.L.R.

**STRUCTURAL ENGINEER MUST BE CALLED FOR SITE INSPECTION MIDWAY THROUGH CONSTRUCTION**