

LOMBARDY  
HEIGHTS

LOT 14  
PLAN 27228


LOT 20  
PLAN 27228

LOT 12  
PLAN 27228

LOT 13  
PLAN 27228

PROPOSED BUILDING LOCATION  
LOT 13, LAKESHORE HIGHLANDS  
HELMUT & HELGA STAUB

HORIZONTAL SCALE	VERTICAL SCALE	FIELD NOTES	DESIGN BY	DRAWN BY
1 : 800	N/A		B.W.H.	K.A.D.
DATE: JULY 07, 1994		JOB NO.:	REVISED	DESIGNED
342		P	BASE	

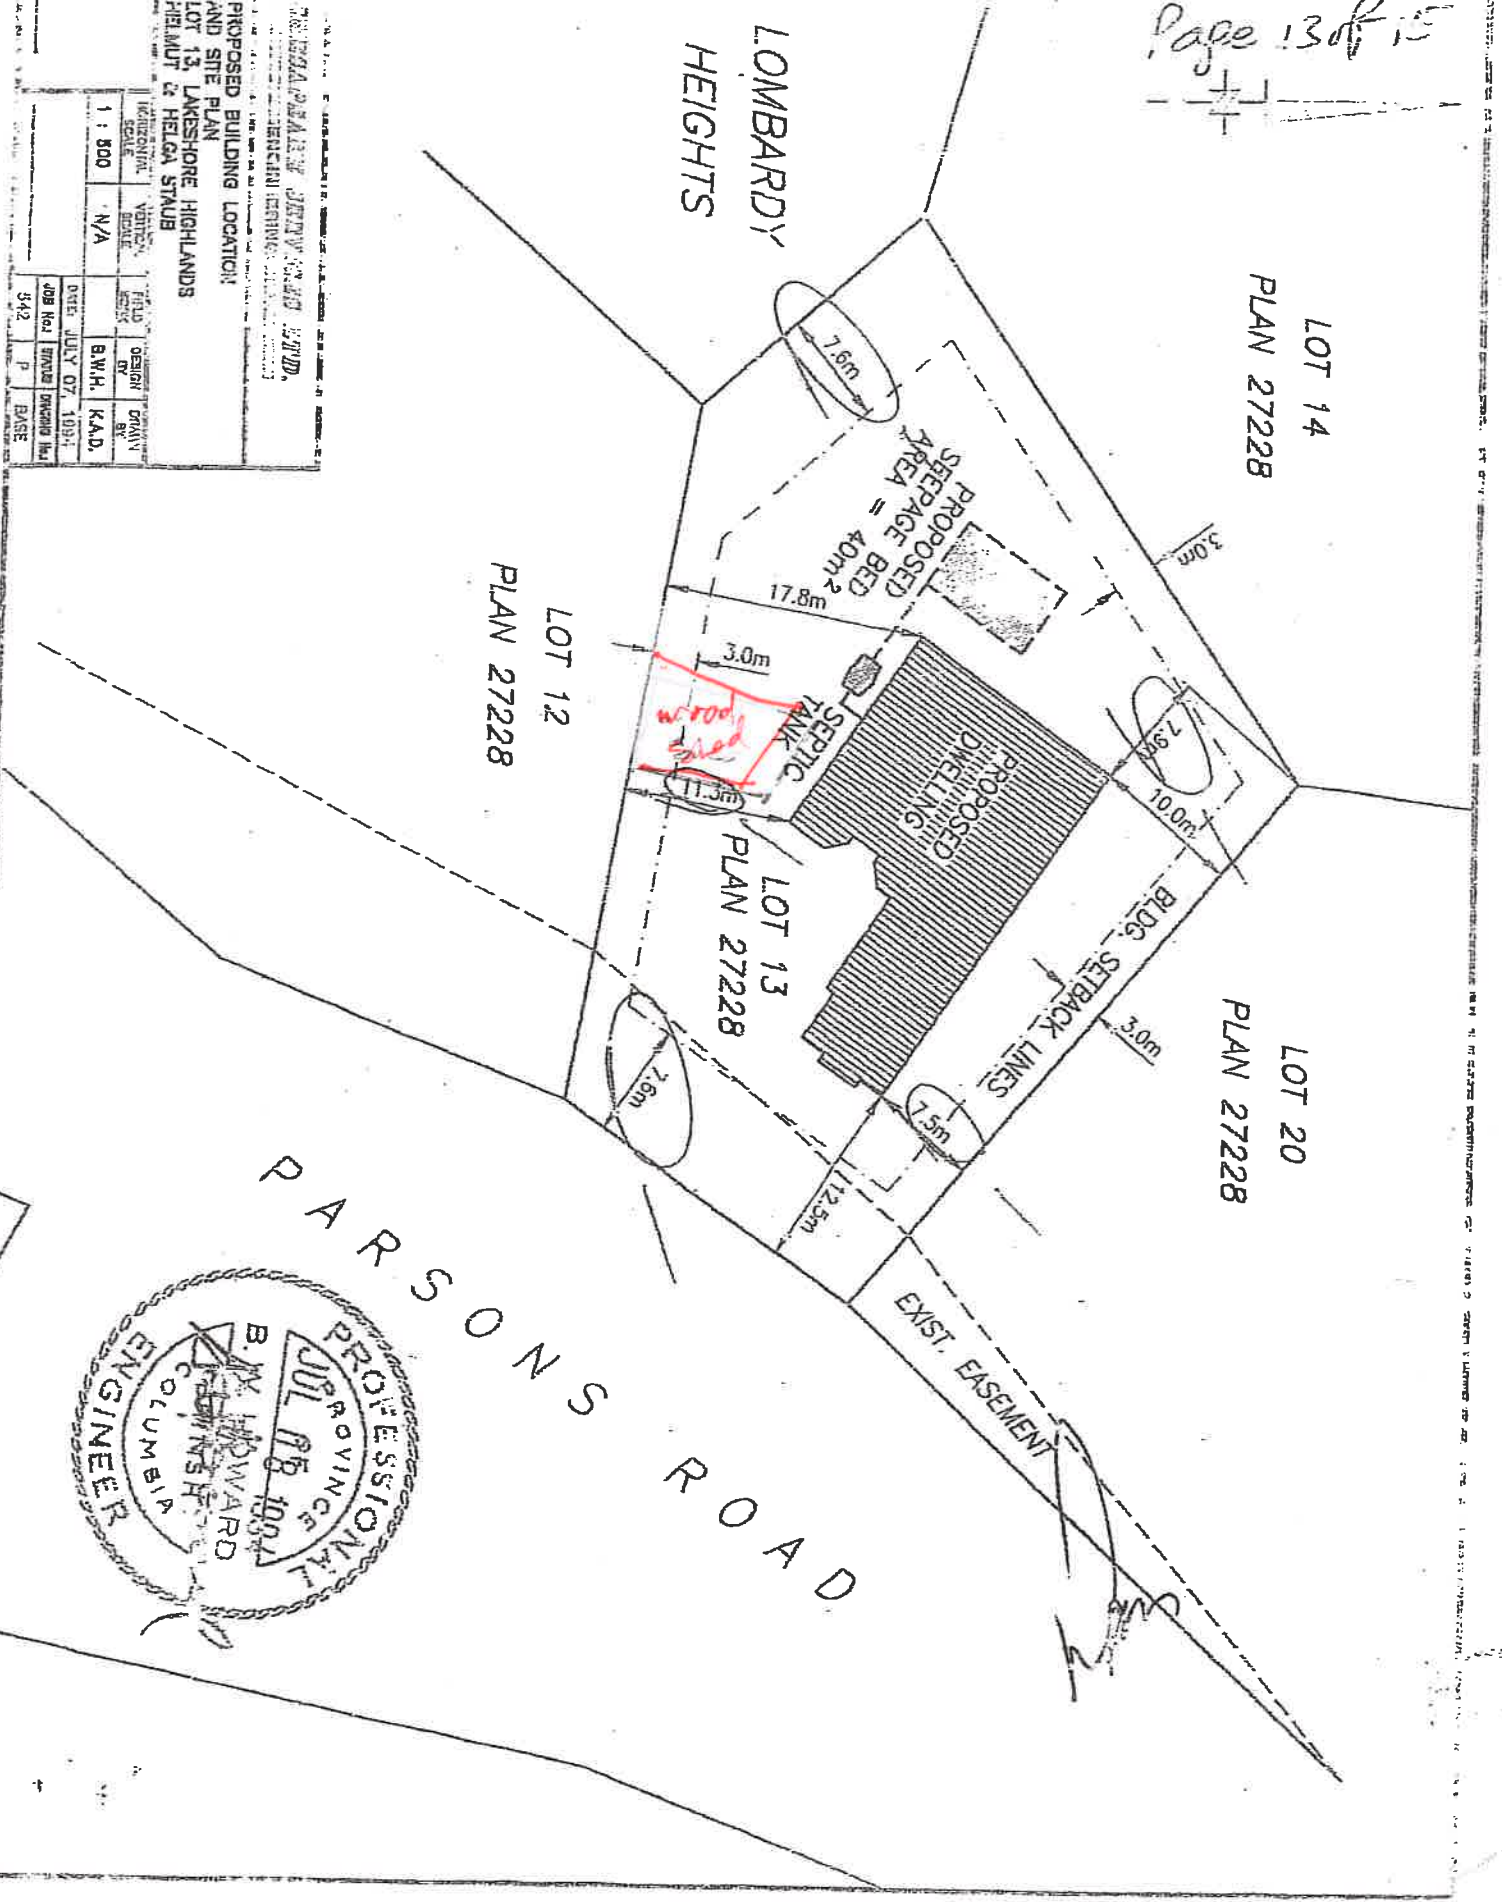

PARSONS ROAD

