


Property line


Patterson Rd. Waramata BC.
Lot 10 BLK 33 D.L. 210
S.D.Y.D. Plan 515

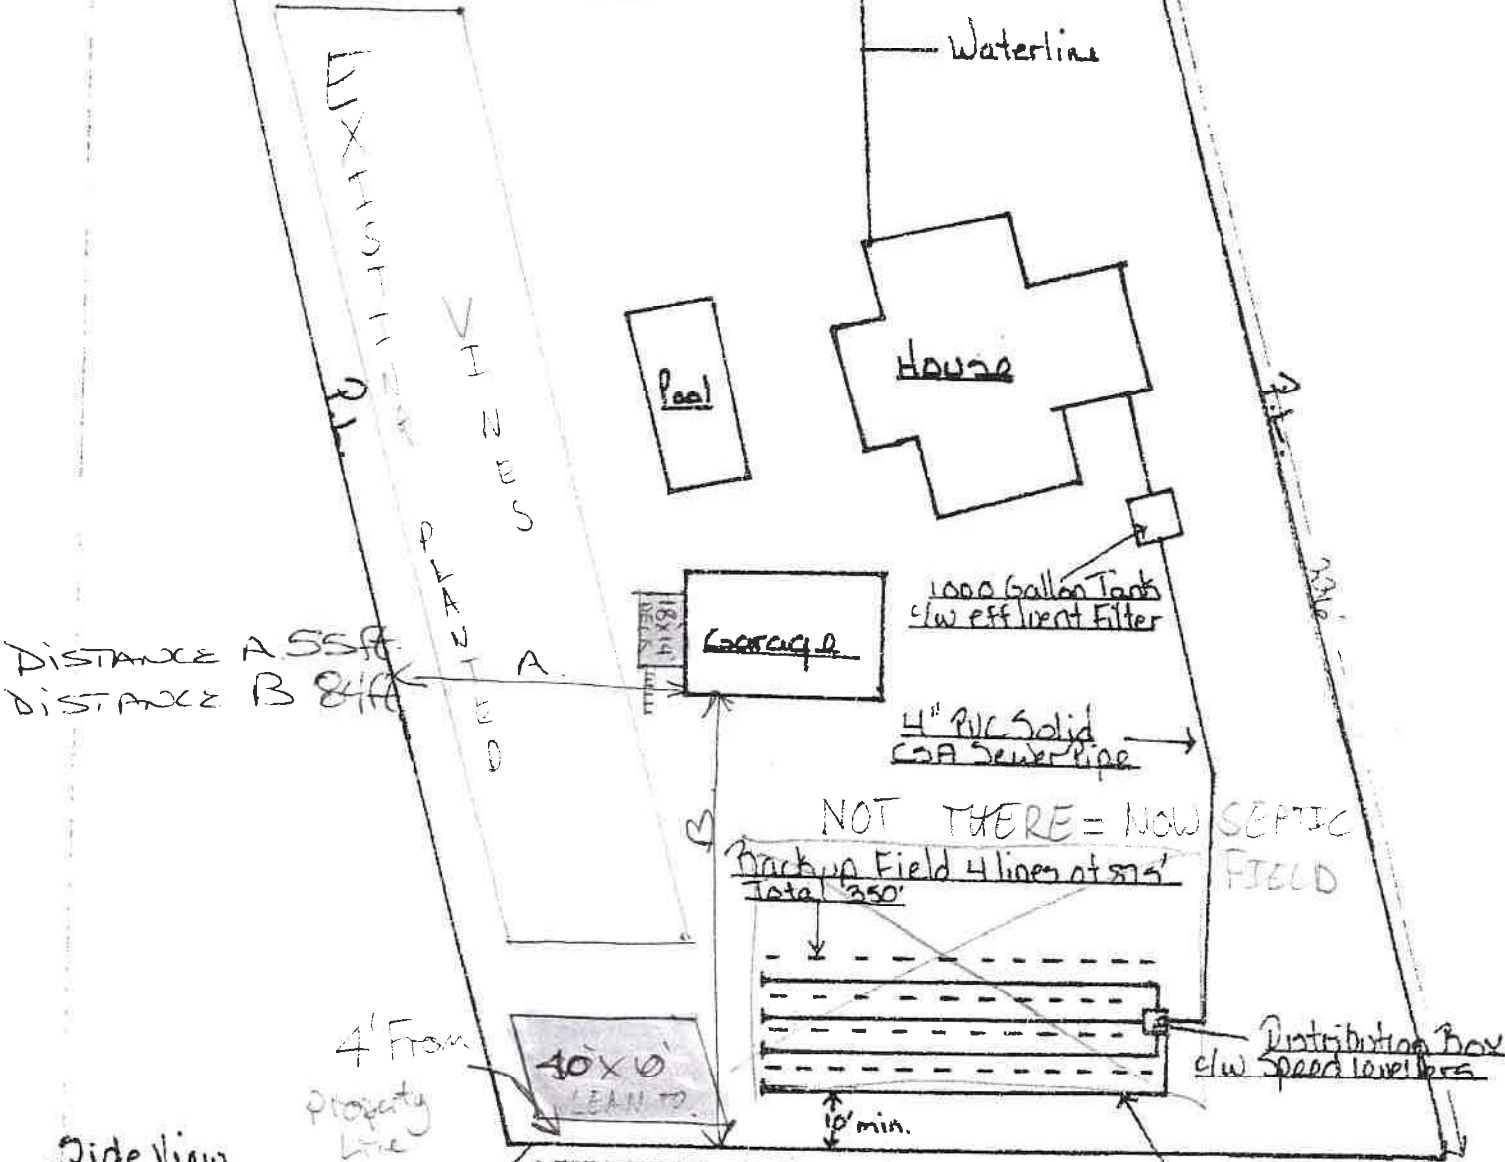

DISTANCE A 55 FT
DISTANCE B 84 FT

4' From
Property
Line

Side View

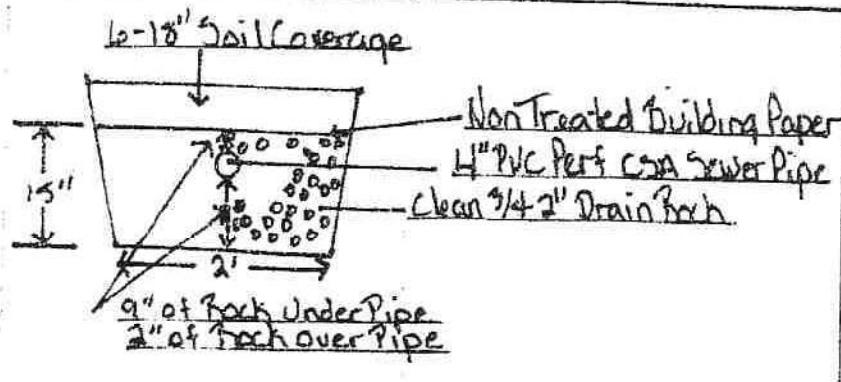

Septic Field 4 lines of 87.5
on 10' centers: Total 350'
4" PVC Perf. CSA Sewer Pipe

Original
Plan
Revised

