


The Michael and Nicole Shapray Cottage

2811 Coalmont Road, Tulameen, B.C.

Project: PN3982

Oct. 20, 2022

3.45953 Airport Rd
Chilliwack
British Columbia
V2P 1A3
t. 604.792.0826

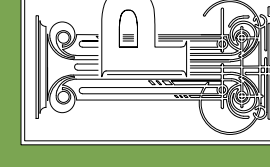

PRECISION

building design associates ltd.

got questions?






SITE PLAN
1:100

The Michael and Nicole Shapray Cottage

2811 Coalmont Road, Tulameen, B.C.
Project: PN3982
Oct. 20, 2022


3.45953 Airport Rd
Chilliwack
British Columbia
V2P 1A3
t. 604.792.0826

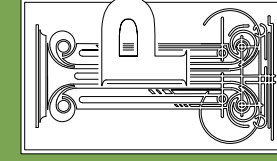

PRECISION
building design associates ltd.



got questions?

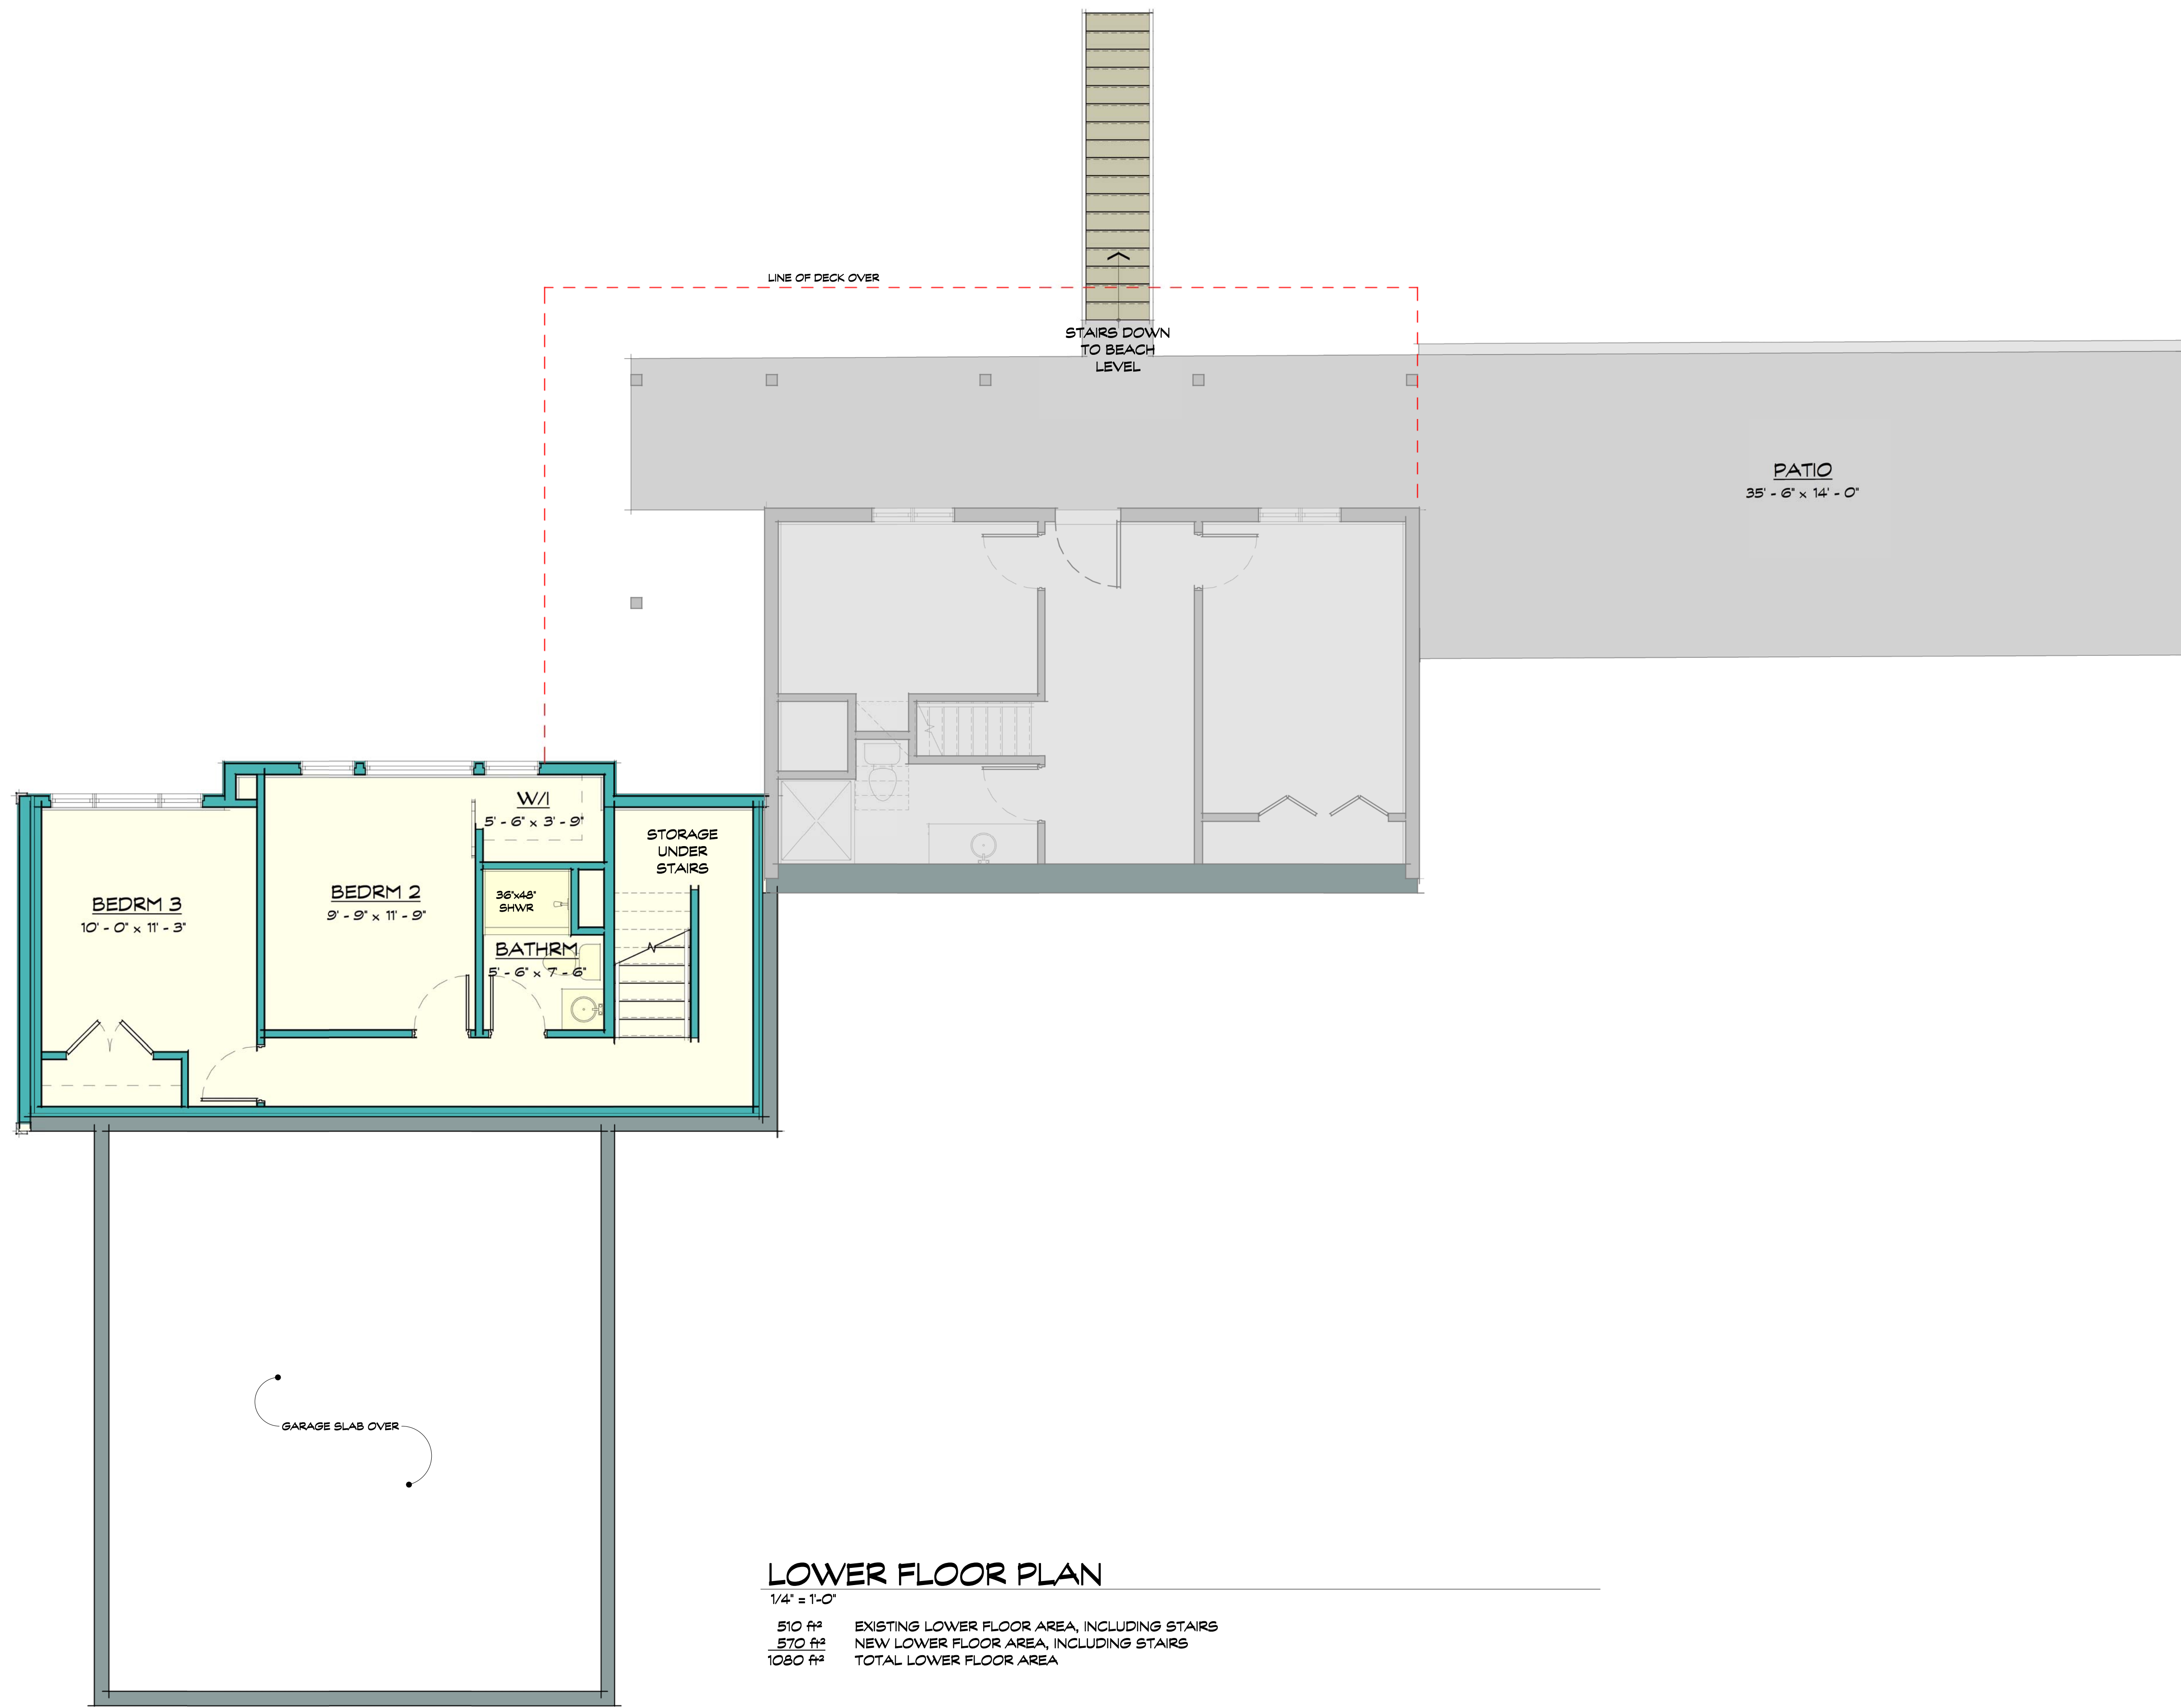

LOWER FLOOR PLAN

1/4" = 1'-0"

510 ft ²	EXISTING LOWER FLOOR AREA, INCLUDING STAIRS
570 ft ²	NEW LOWER FLOOR AREA, INCLUDING STAIRS
1080 ft ²	TOTAL LOWER FLOOR AREA



MAIN FLOOR PLAN


1/4" = 1'-0"

575 sq ft	EXISTING MAIN FLOOR AREA, EXCLUDING STAIRS
485 sq ft	MASTER BEDROOM ADDITION, EXCLUDING STAIRS
1060 sq ft	TOTAL MAIN FLOOR AREA
1080 sq ft	TOTAL LOWER FLOOR AREA, INCLUDING STAIRS
2140 sq ft	TOTAL FLOOR AREA, EXCLUDING GARAGE

The Michael and Nicole Shapray Cottage

2811 Coalmont Road, Tulameen, B.C.
 Project: PN3982
 Oct. 20, 2022


3.45953 Airport Rd
 Chilliwack
 British Columbia
 V2P 1A3
 t. 604.792.0826

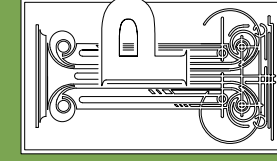


PRECISION
 building design associates ltd.




got questions?

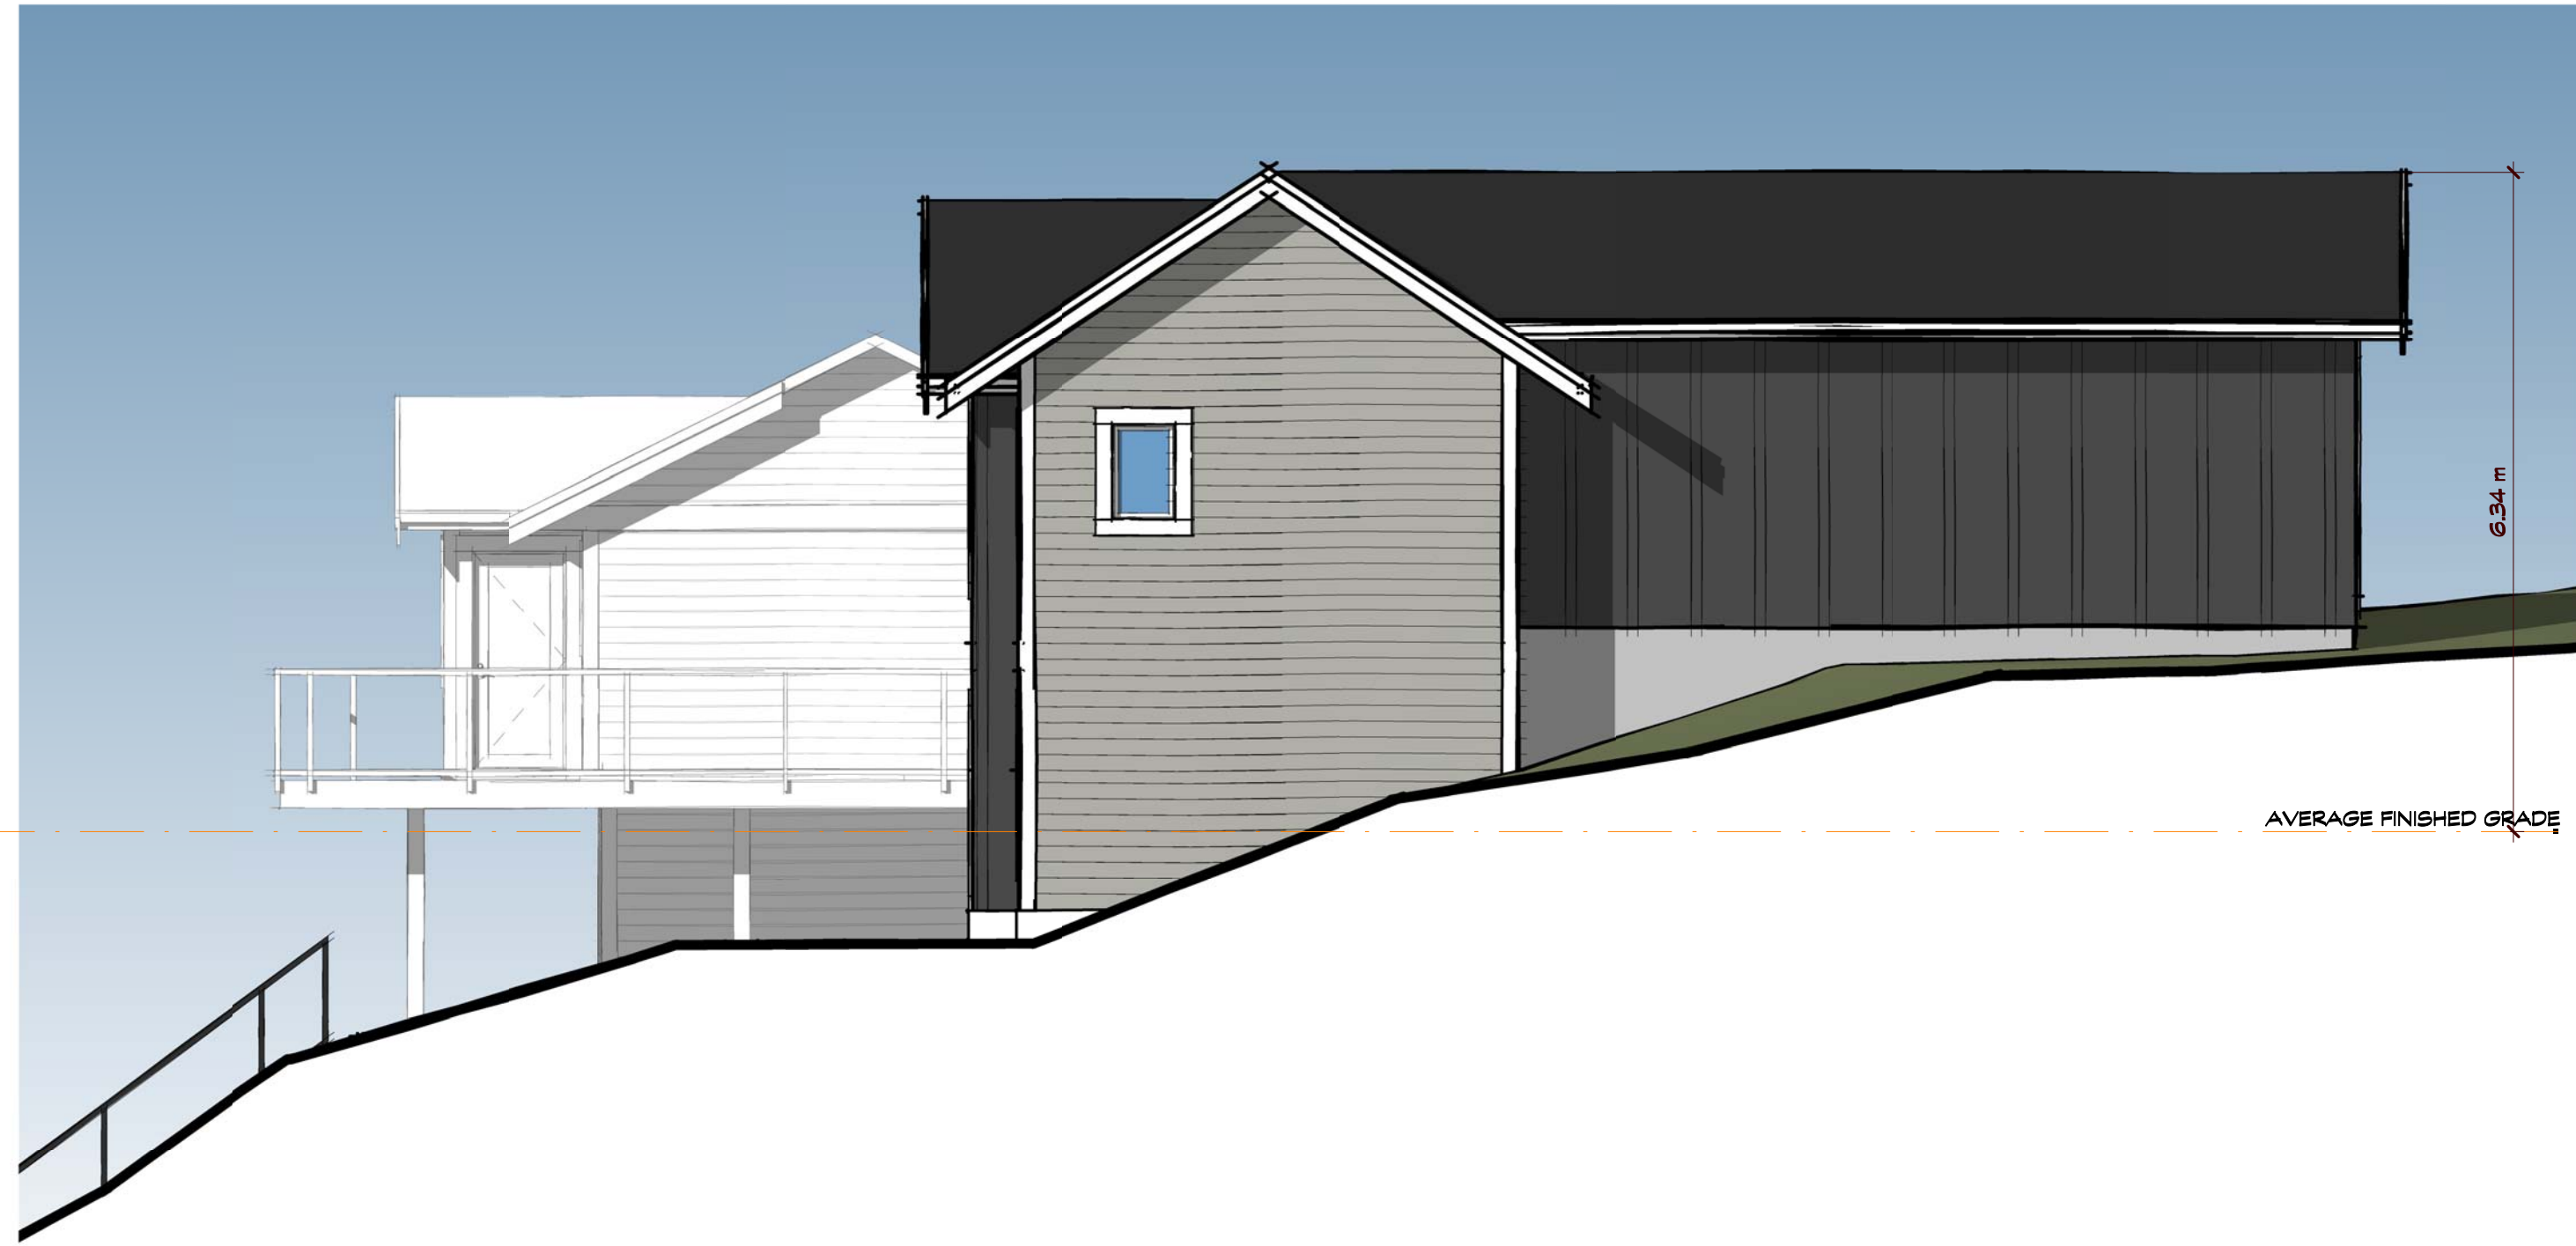


LH SIDE (NORTH) ELEVATION
3/16" = 1'-0"

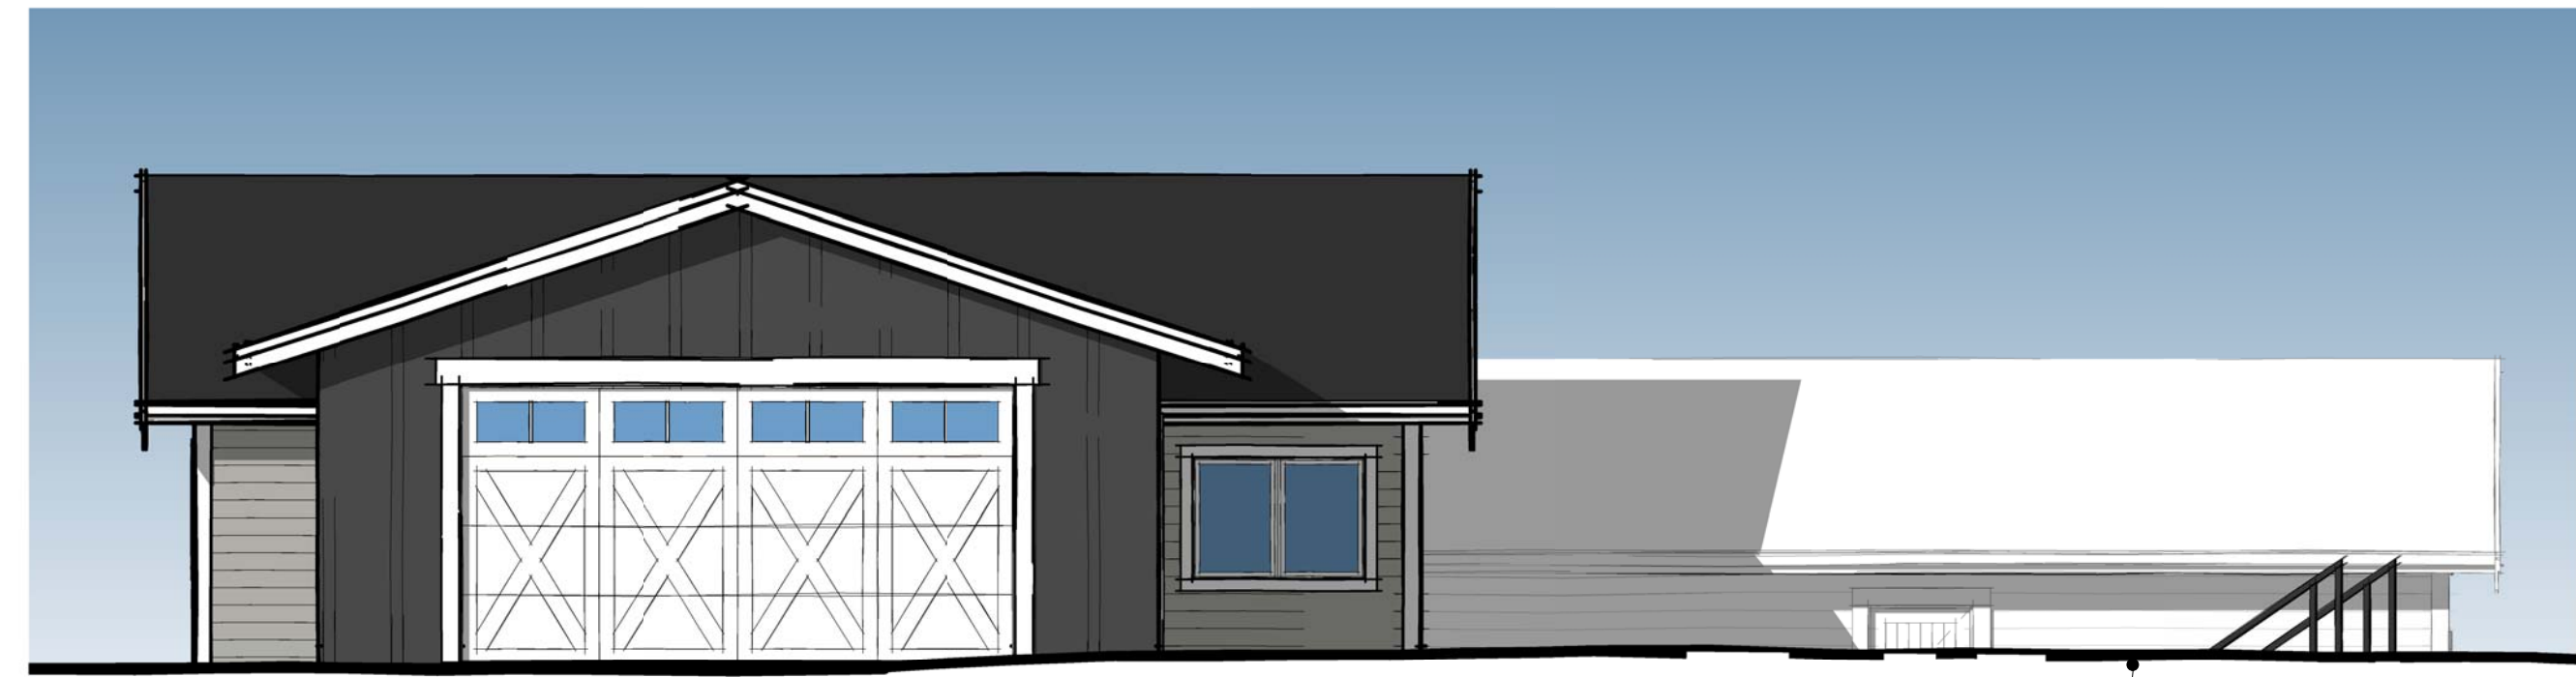

FRONT (WEST) ELEVATION
3/16" = 1'-0"

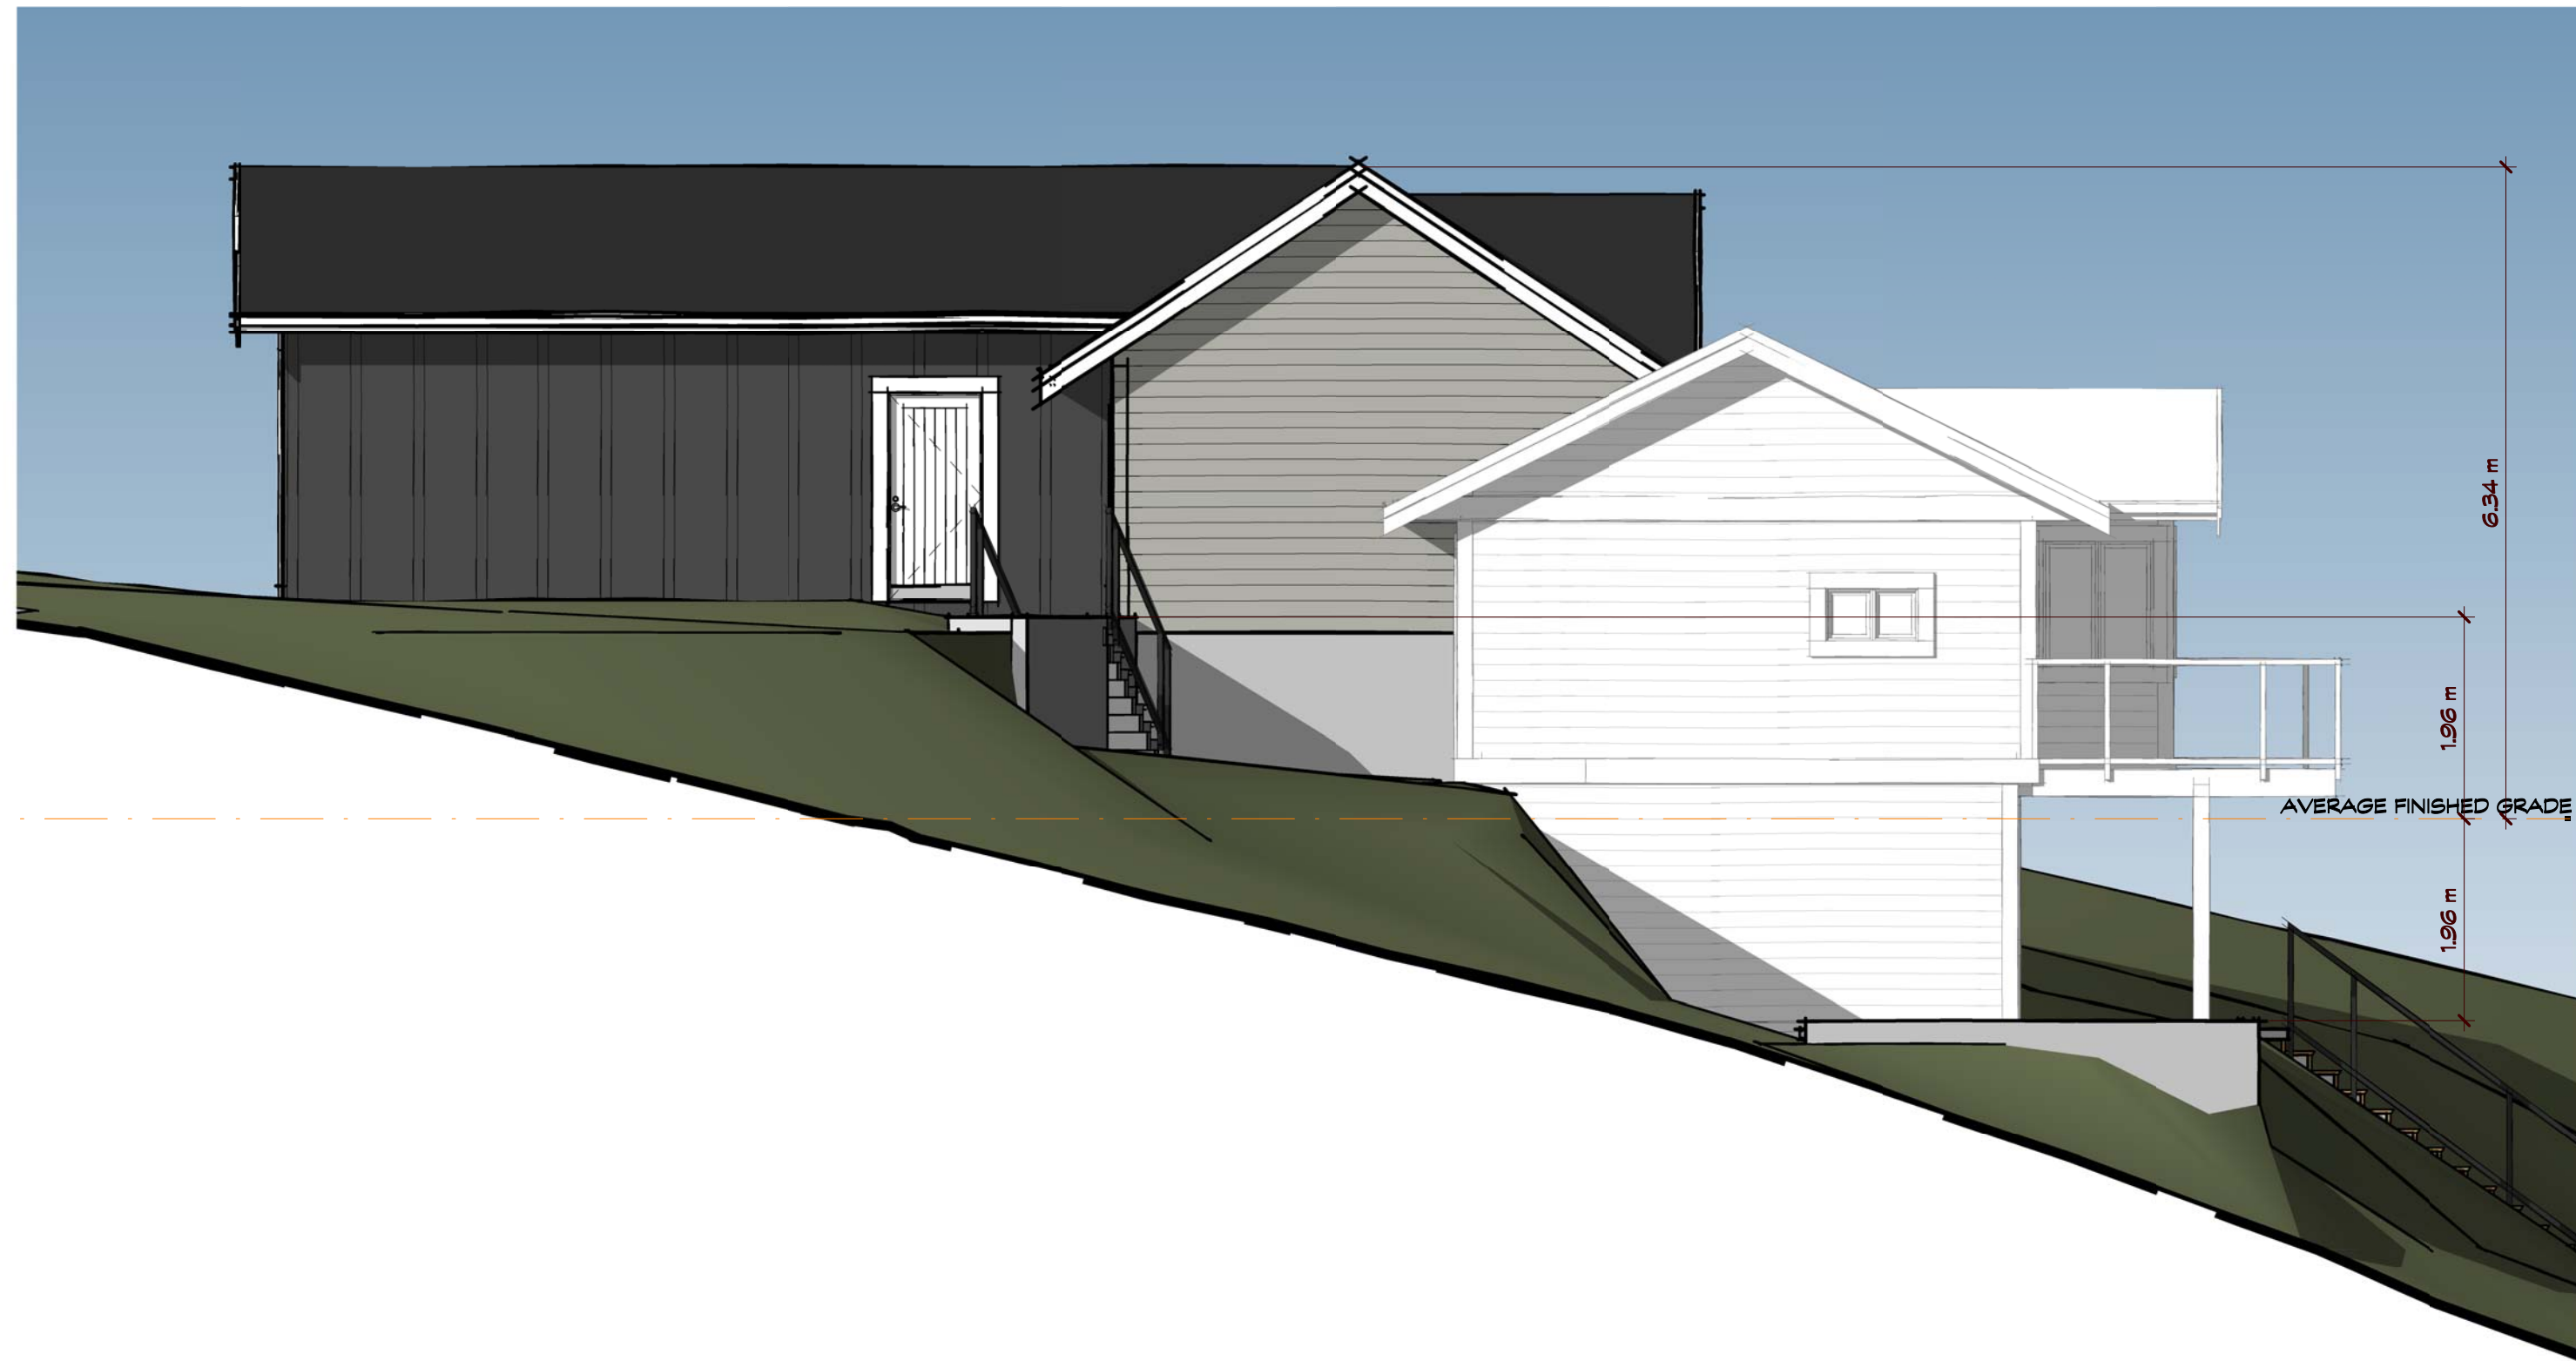


RH SIDE (SOUTH) ELEVATION
3/16" = 1'-0"

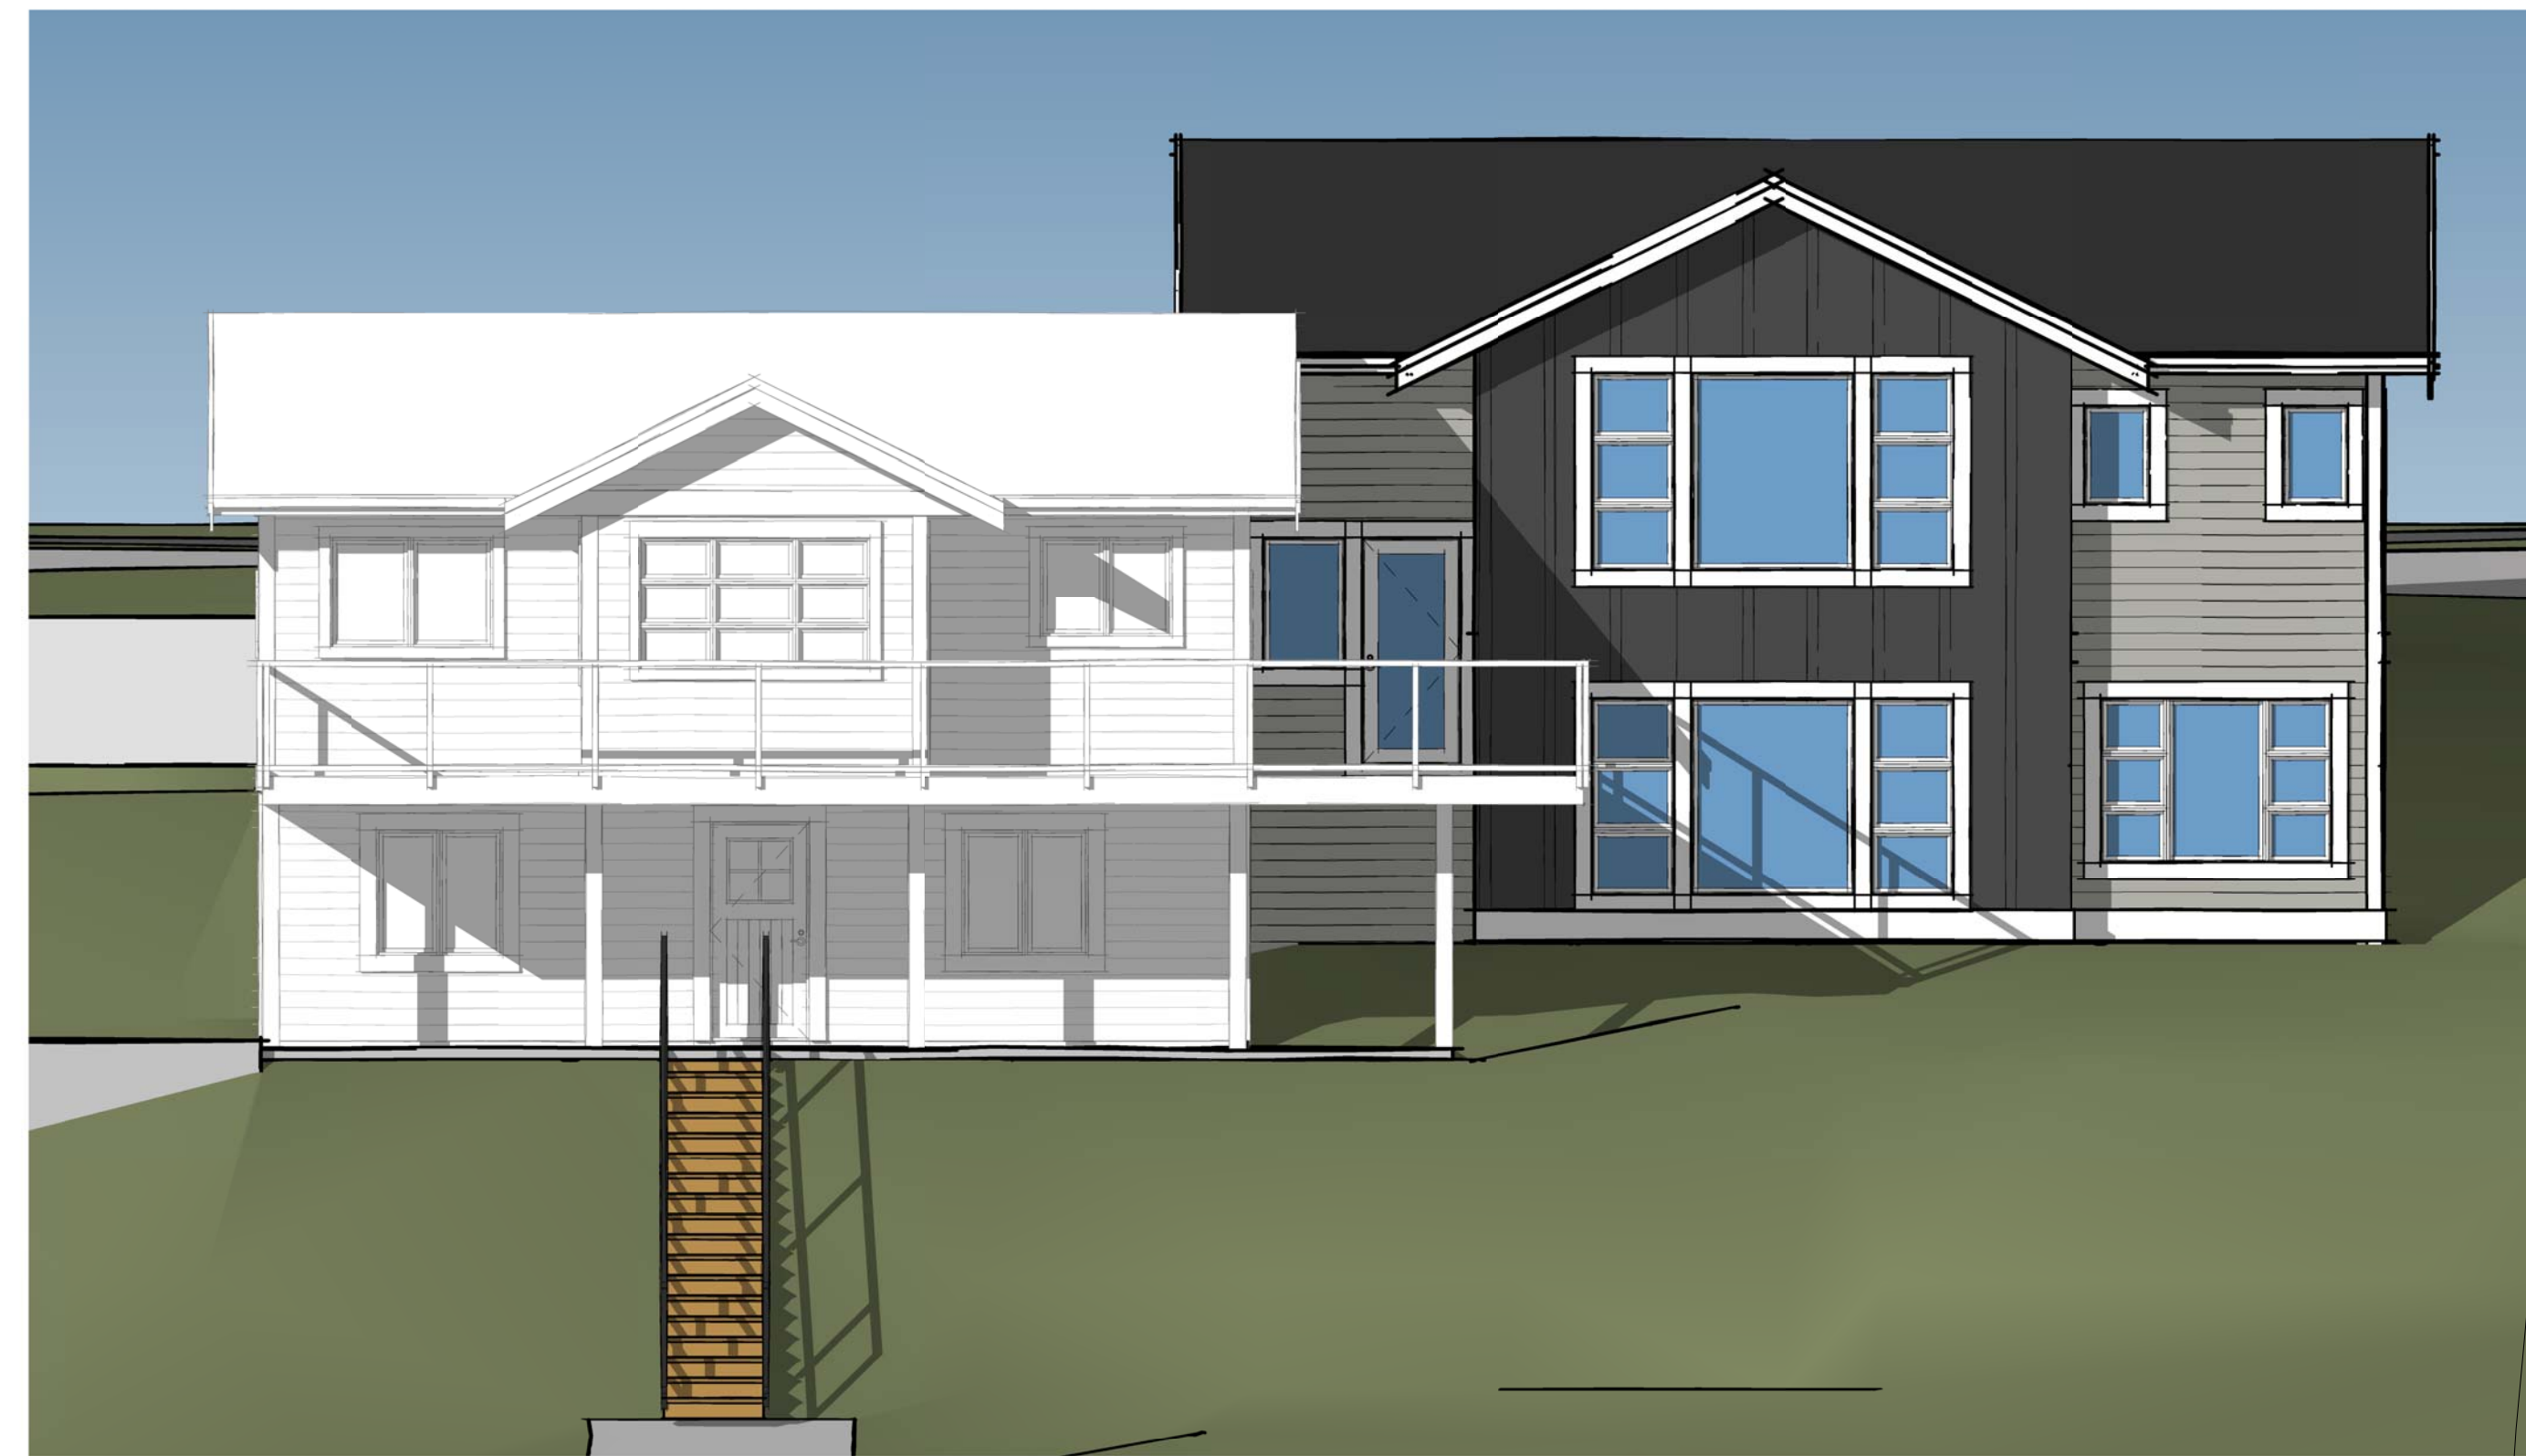

REAR (EAST) ELEVATION
3/16" = 1'-0"



PRECISION
building design associates ltd.

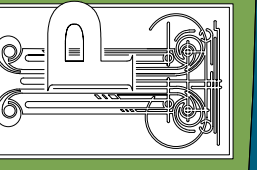

3,45953 Airport Rd
Chilliwack
British Columbia
V2P 1A3
t. 604.792.0826

The Michael and Nicole Shapray Cottage

2811 Coalmont Road, Tulameen, B.C.
Project: PN3982
Oct. 20, 2022