

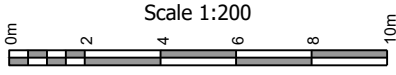


SKETCH PLAN SHOWING PROPOSED DEVELOPMENT VARIANCE ZONING SETBACKS ON STRATA LOT 5, DL 395s, SDYD, STRATA PLAN KAS3172 195 SNOW MOUNTAIN PLACE, APEX, BC

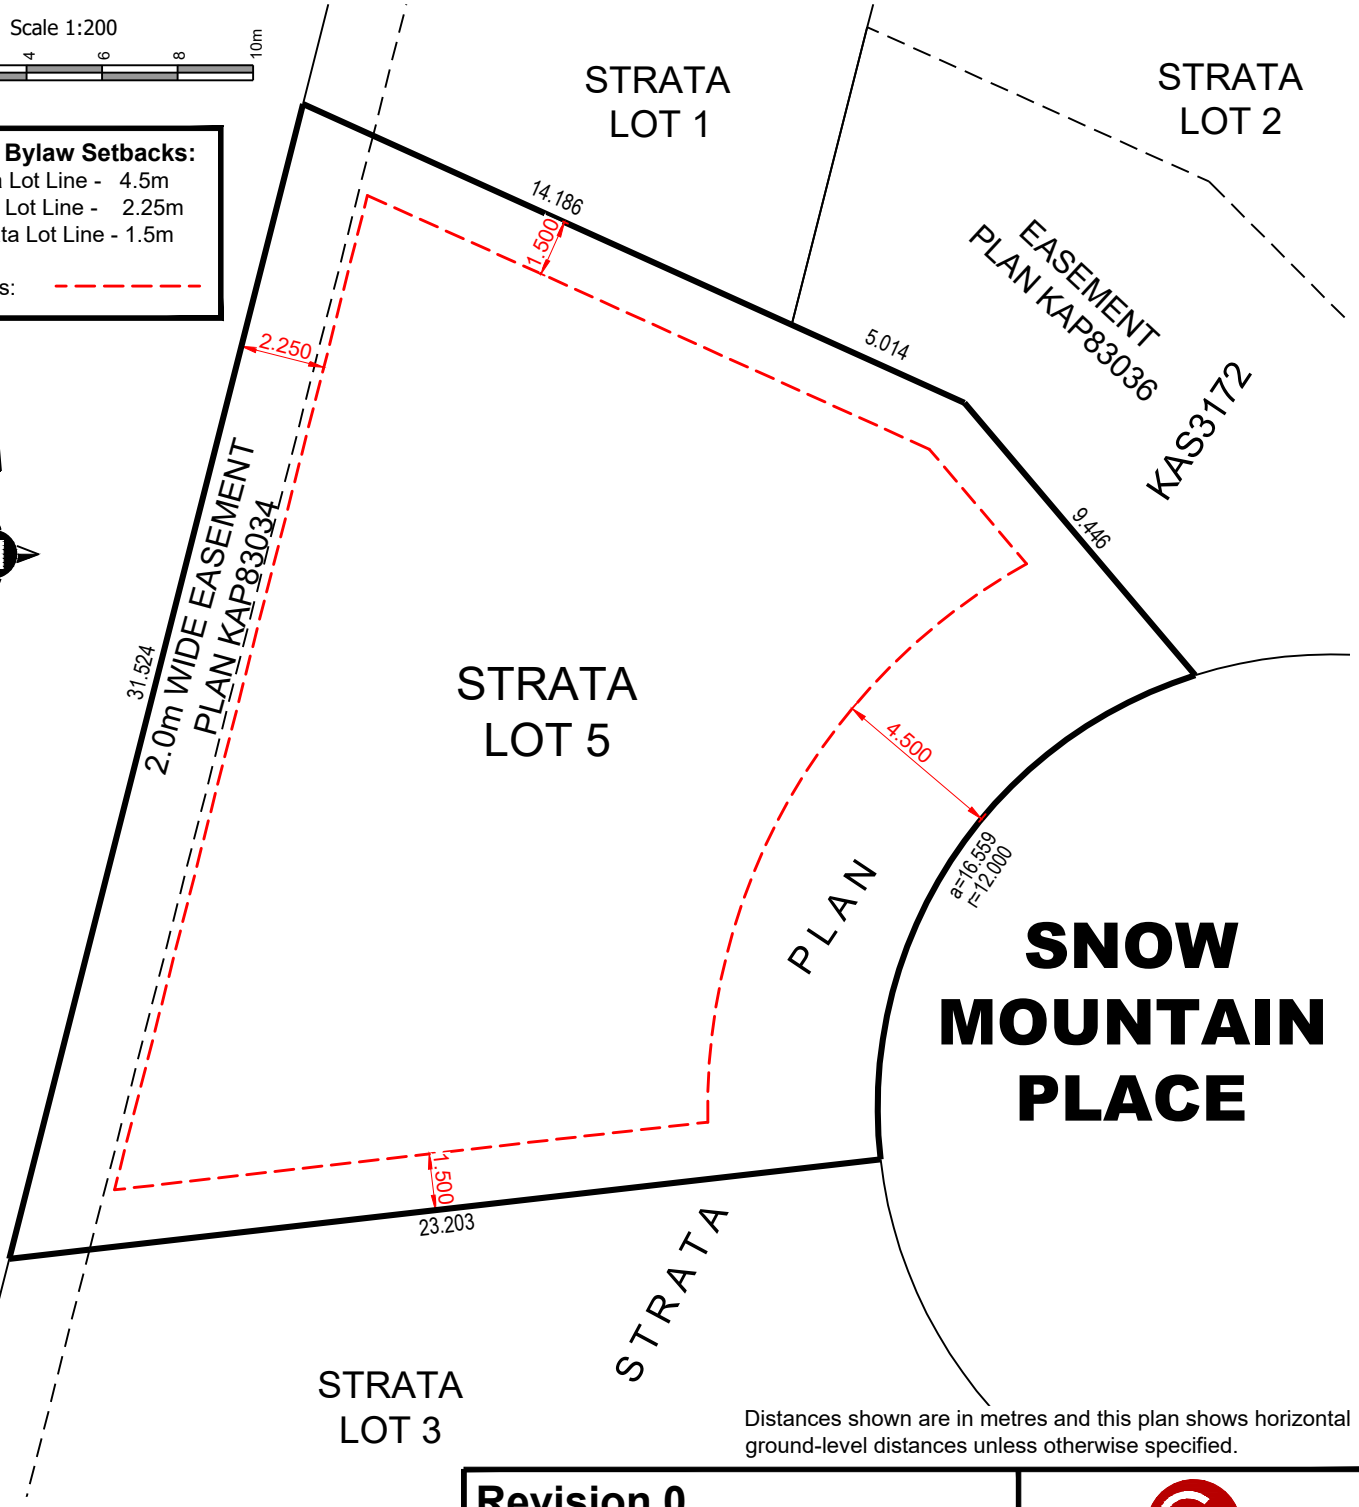


Proposed Bylaw Setbacks:
 Front Strata Lot Line - 4.5m
 Rear Strata Lot Line - 2.25m
 Interior Strata Lot Line - 1.5m
 Shown Thus: - - - - -

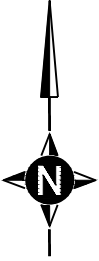

Distances shown are in metres and this plan shows horizontal ground-level distances unless otherwise specified.

CERTIFIED CORRECT
 According to land title & survey authority records.

STEVEN J BUZIKIEVICH, BCLS#600

Revision 0			 coregeomatics p 403-648-2772 f 403-648-2767 www.coregeomatics.com
No.	Revision	Date	
0	Original Issue	Mar 04/24	
PC: --	DR: AM	CH: -	
File: 24-0165-00	Dwg: 24-0165_Sketch Plan		