


SKAHA LAKE

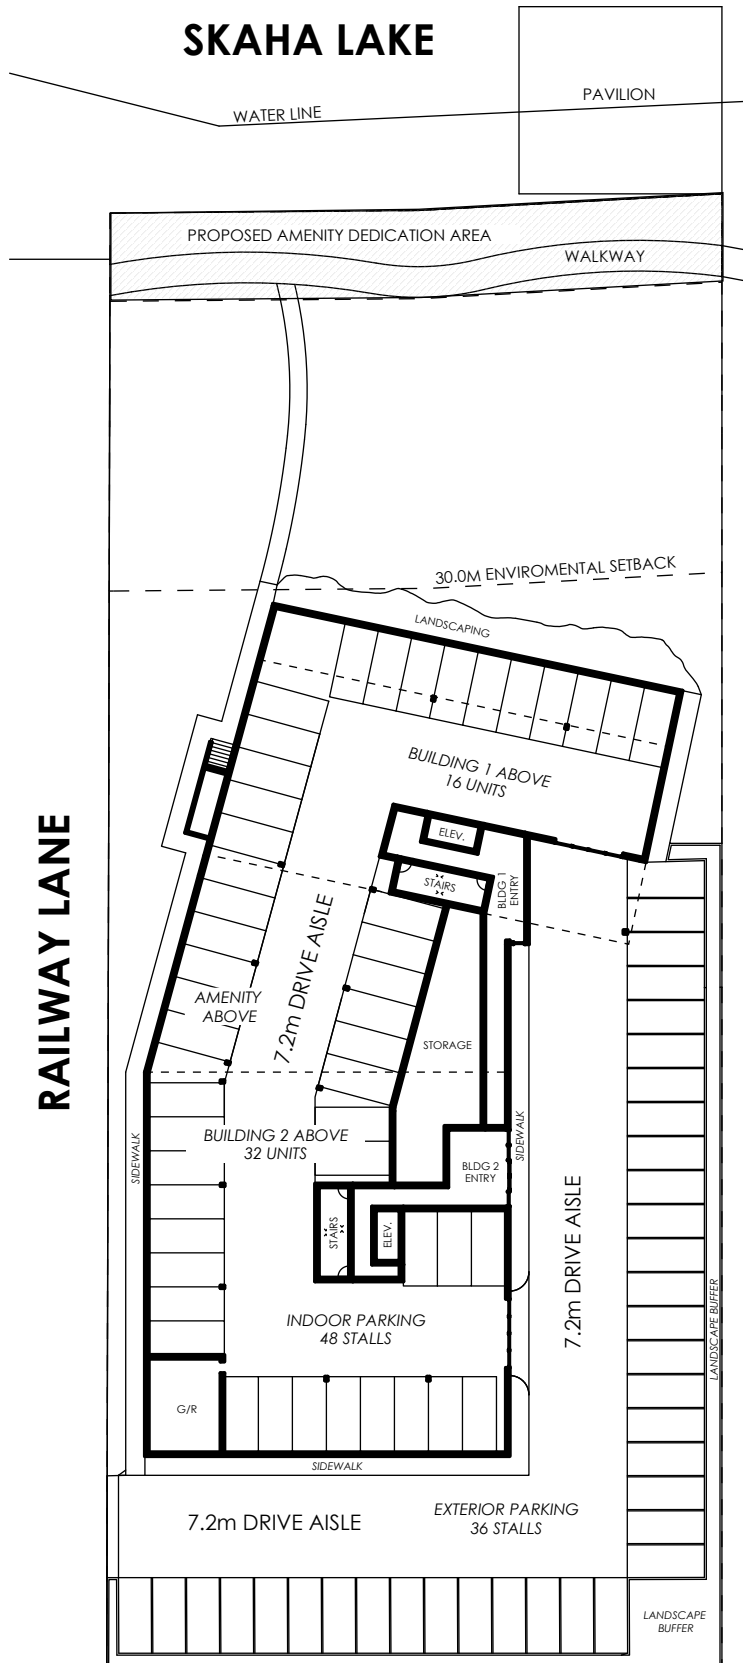

8TH AVENUE