


UPPER FLOOR PLAN



ALL
 GRADE
 REINFORCED
 CONCRETE
 TIED TO
 FOUNDATION
 OVER

FINISHED
 WAY

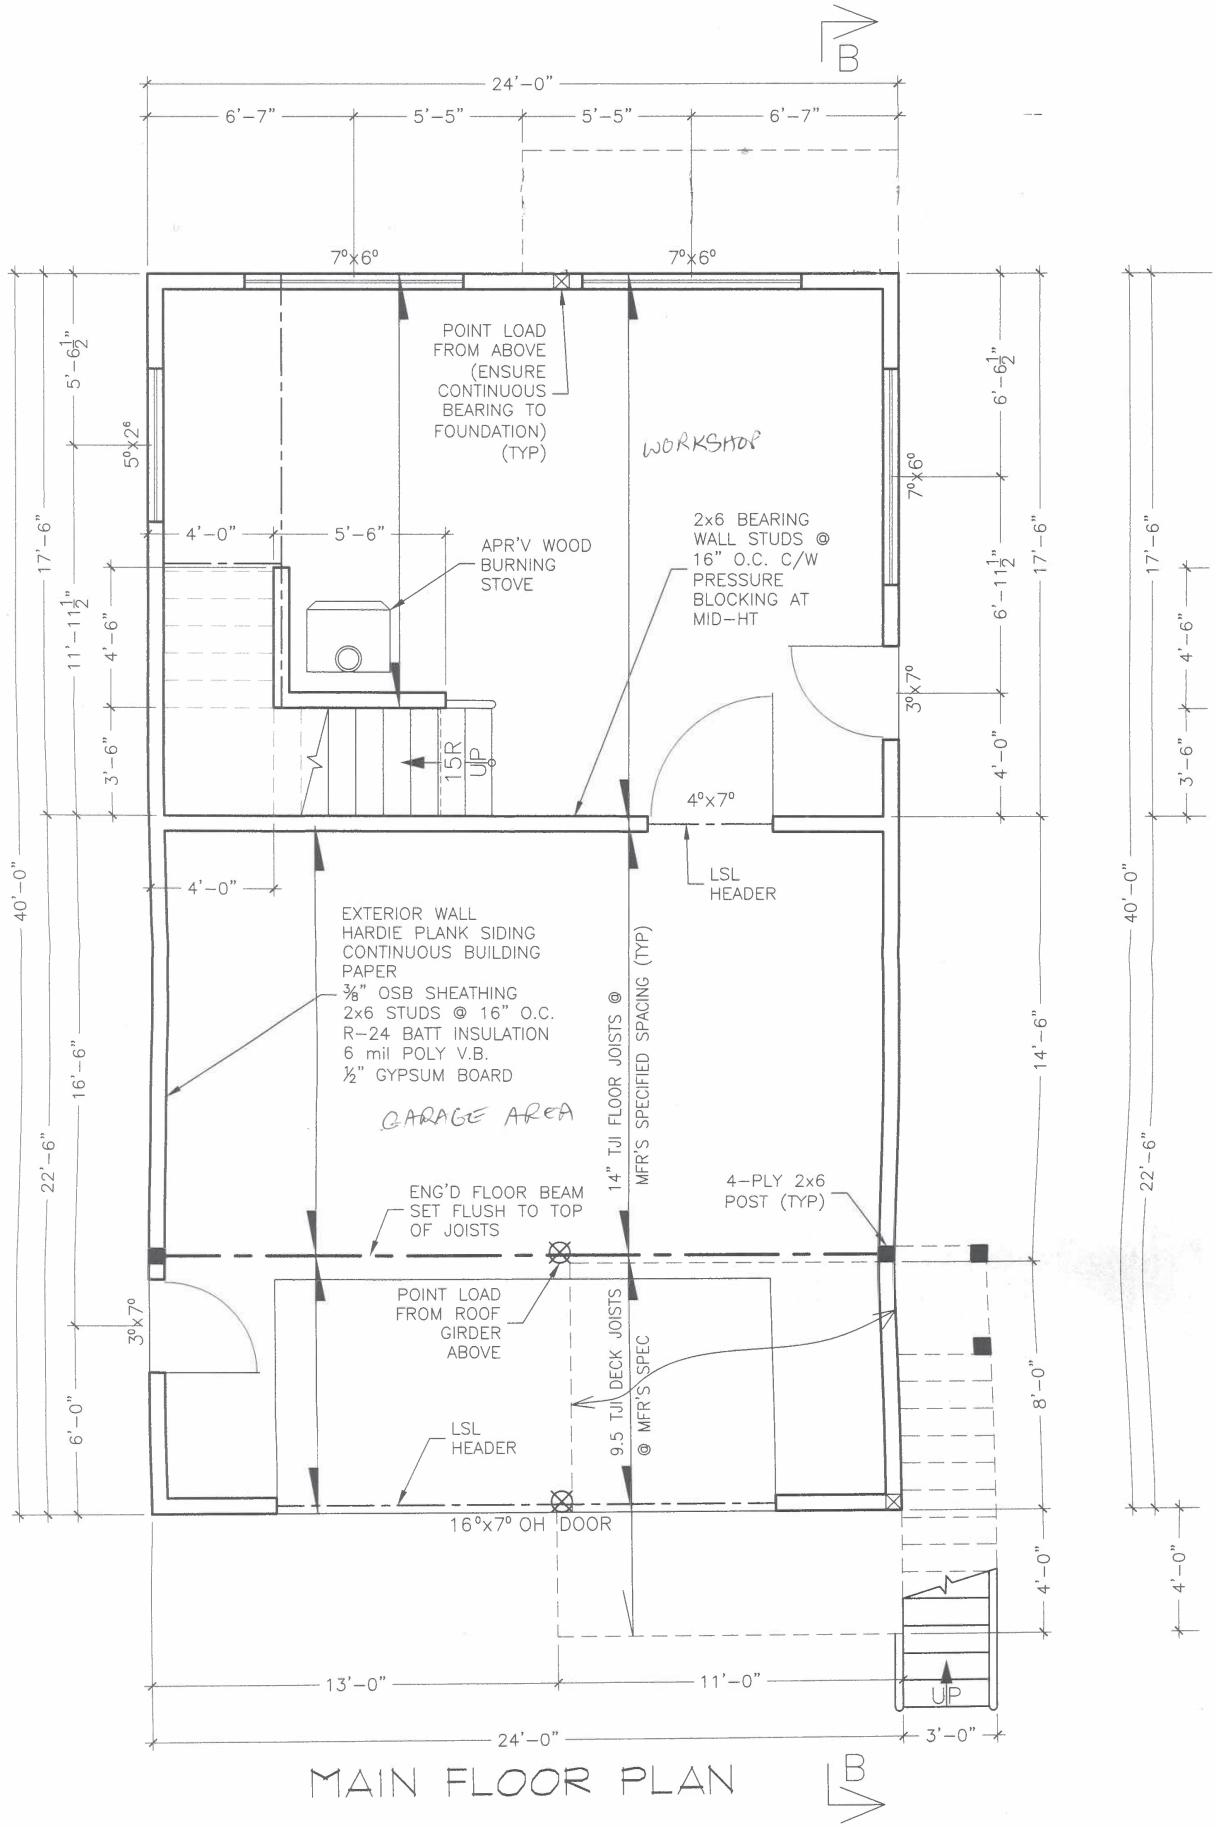

MAIN FLOOR PLAN