
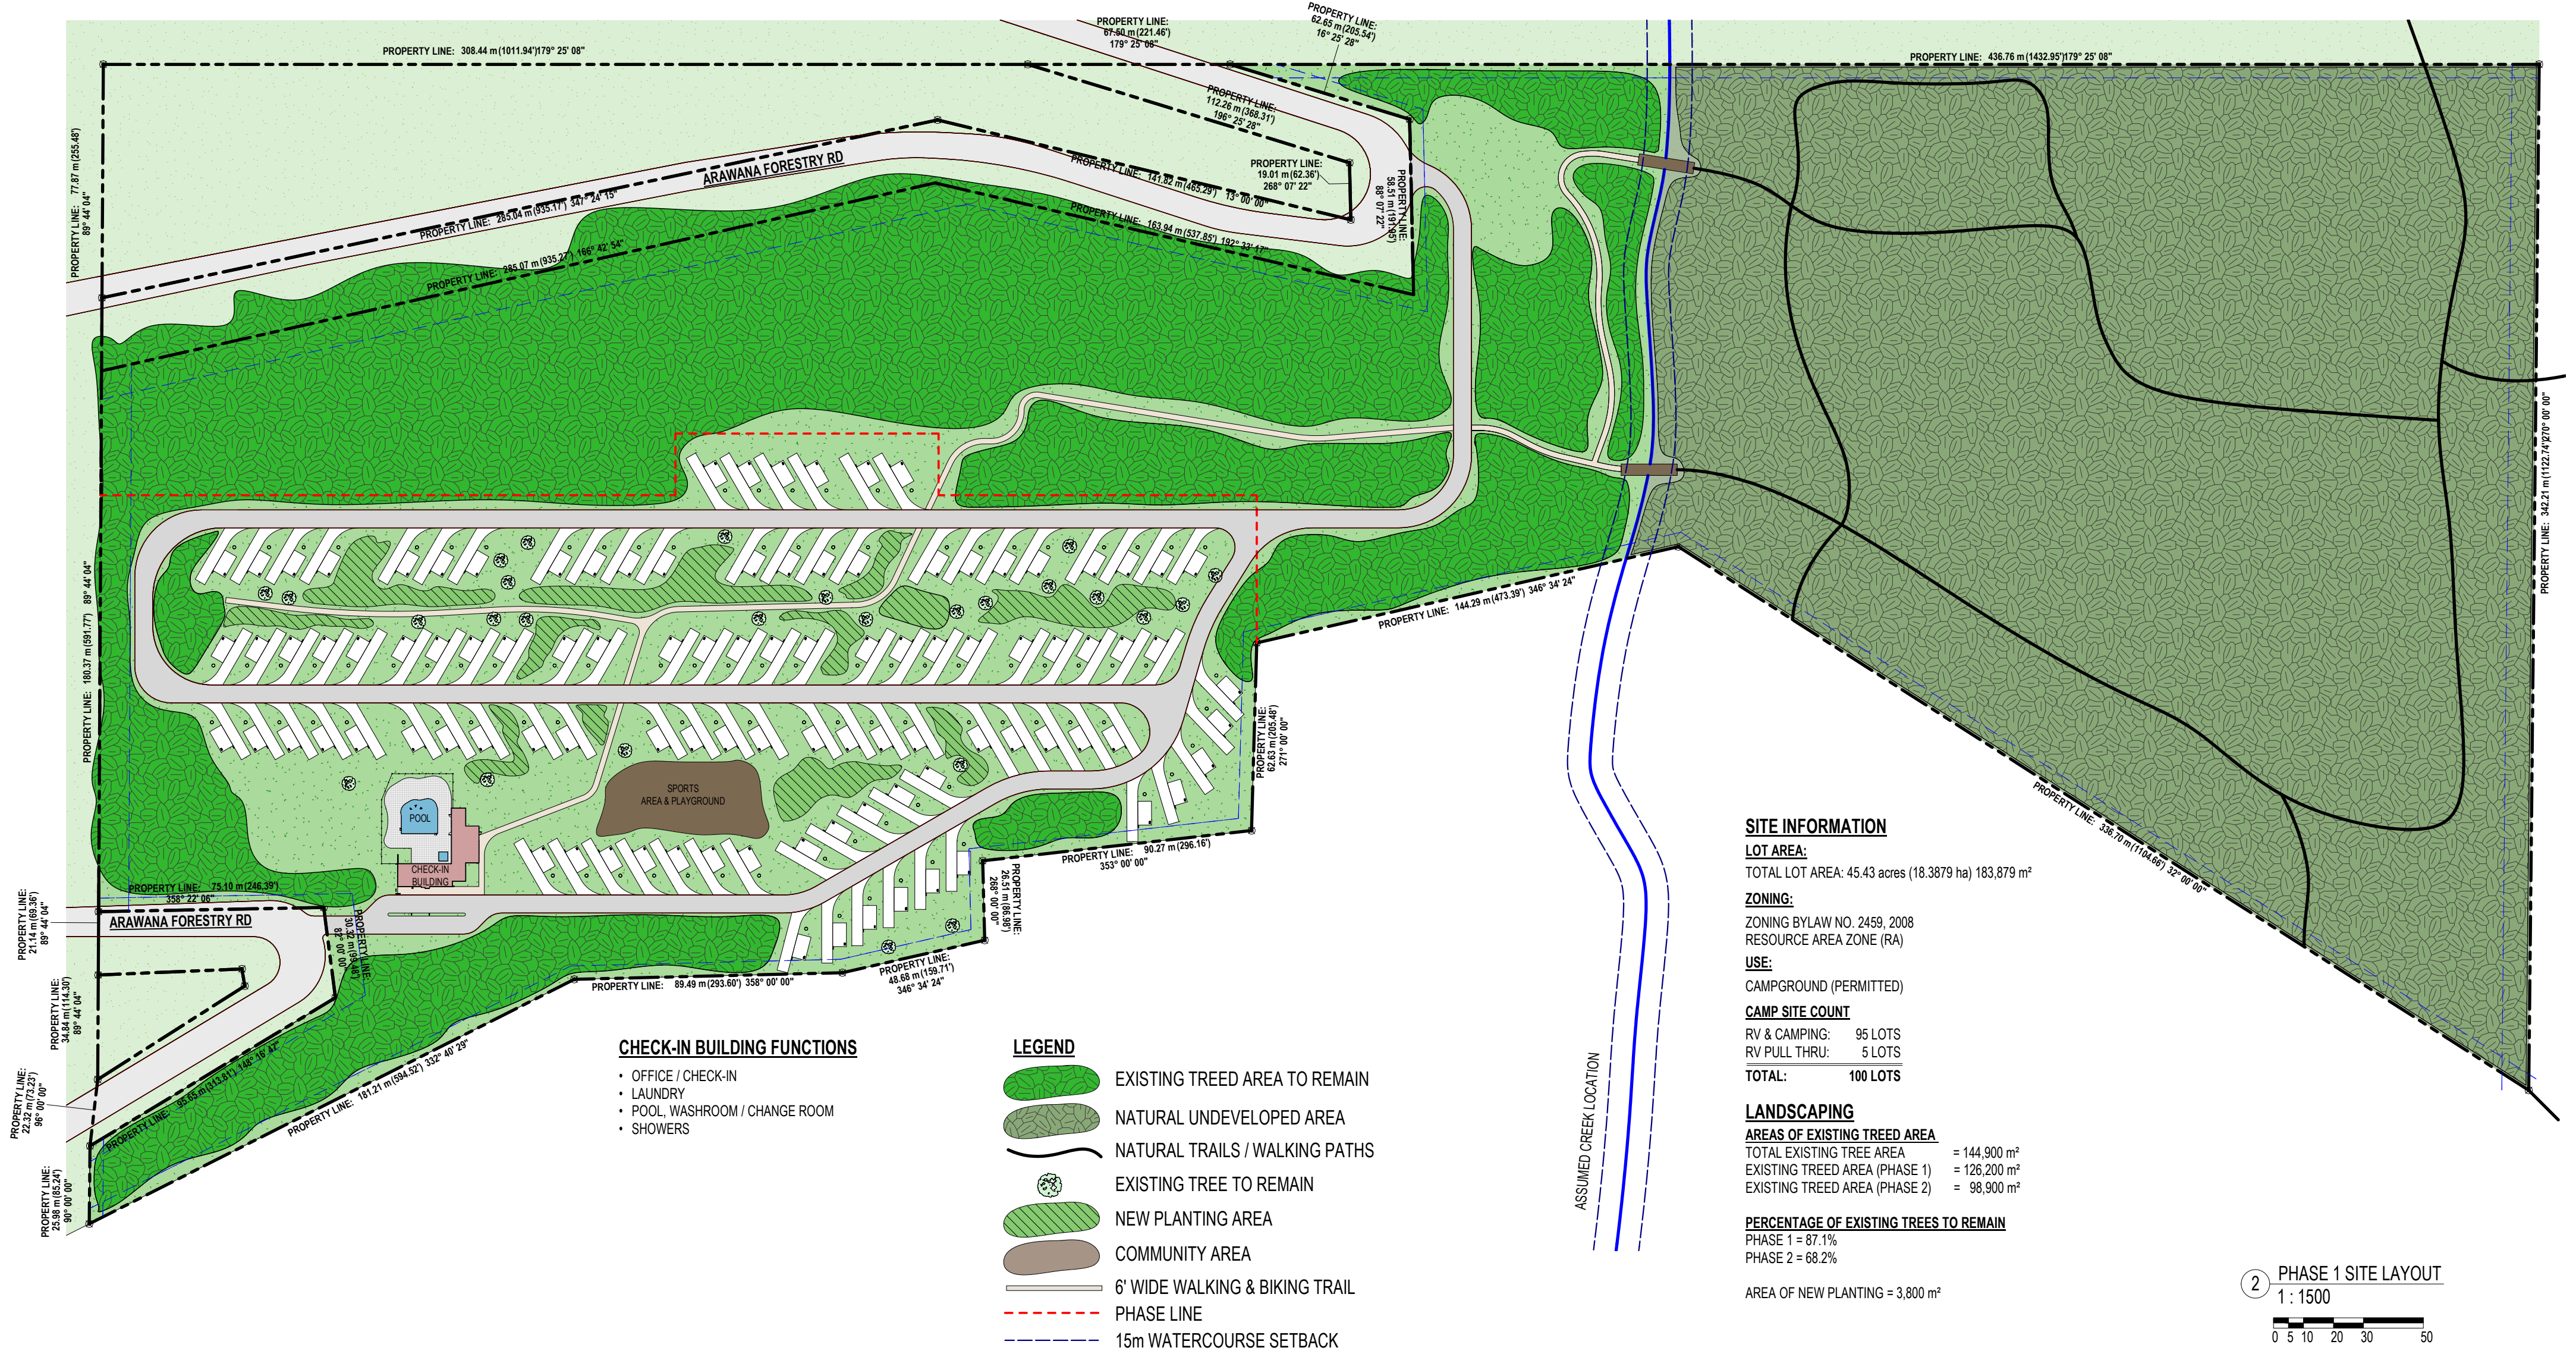


REVISIONS		
REV	DATE	DESCRIPTION

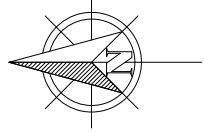

SITE INFORMATION

LOT AREA:
TOTAL LOT AREA: 45.43 acres (18.3879 ha) 183,879 m²

ZONING:
ZONING BYLAW NO. 2459, 2008
RESOURCE AREA ZONE (RA)

USE:
CAMPGROUND (PERMITTED)

CAMP SITE COUNT

RV & CAMPING:	95 LOTS
RV PULL THRU:	5 LOTS
TOTAL:	100 LOTS

LANDSCAPING

AREAS OF EXISTING TREED AREA



TOTAL EXISTING TREE AREA	= 144,900 m ²
EXISTING TREED AREA (PHASE 1)	= 126,200 m ²
EXISTING TREED AREA (PHASE 2)	= 98,900 m ²

PERCENTAGE OF EXISTING TREES TO REMAIN

PHASE 1	= 87.1%
PHASE 2	= 68.2%

AREA OF NEW PLANTING = 3,800 m²

2 PHASE 1 SITE LAYOUT
1 : 1500
0 5 10 20 30 50

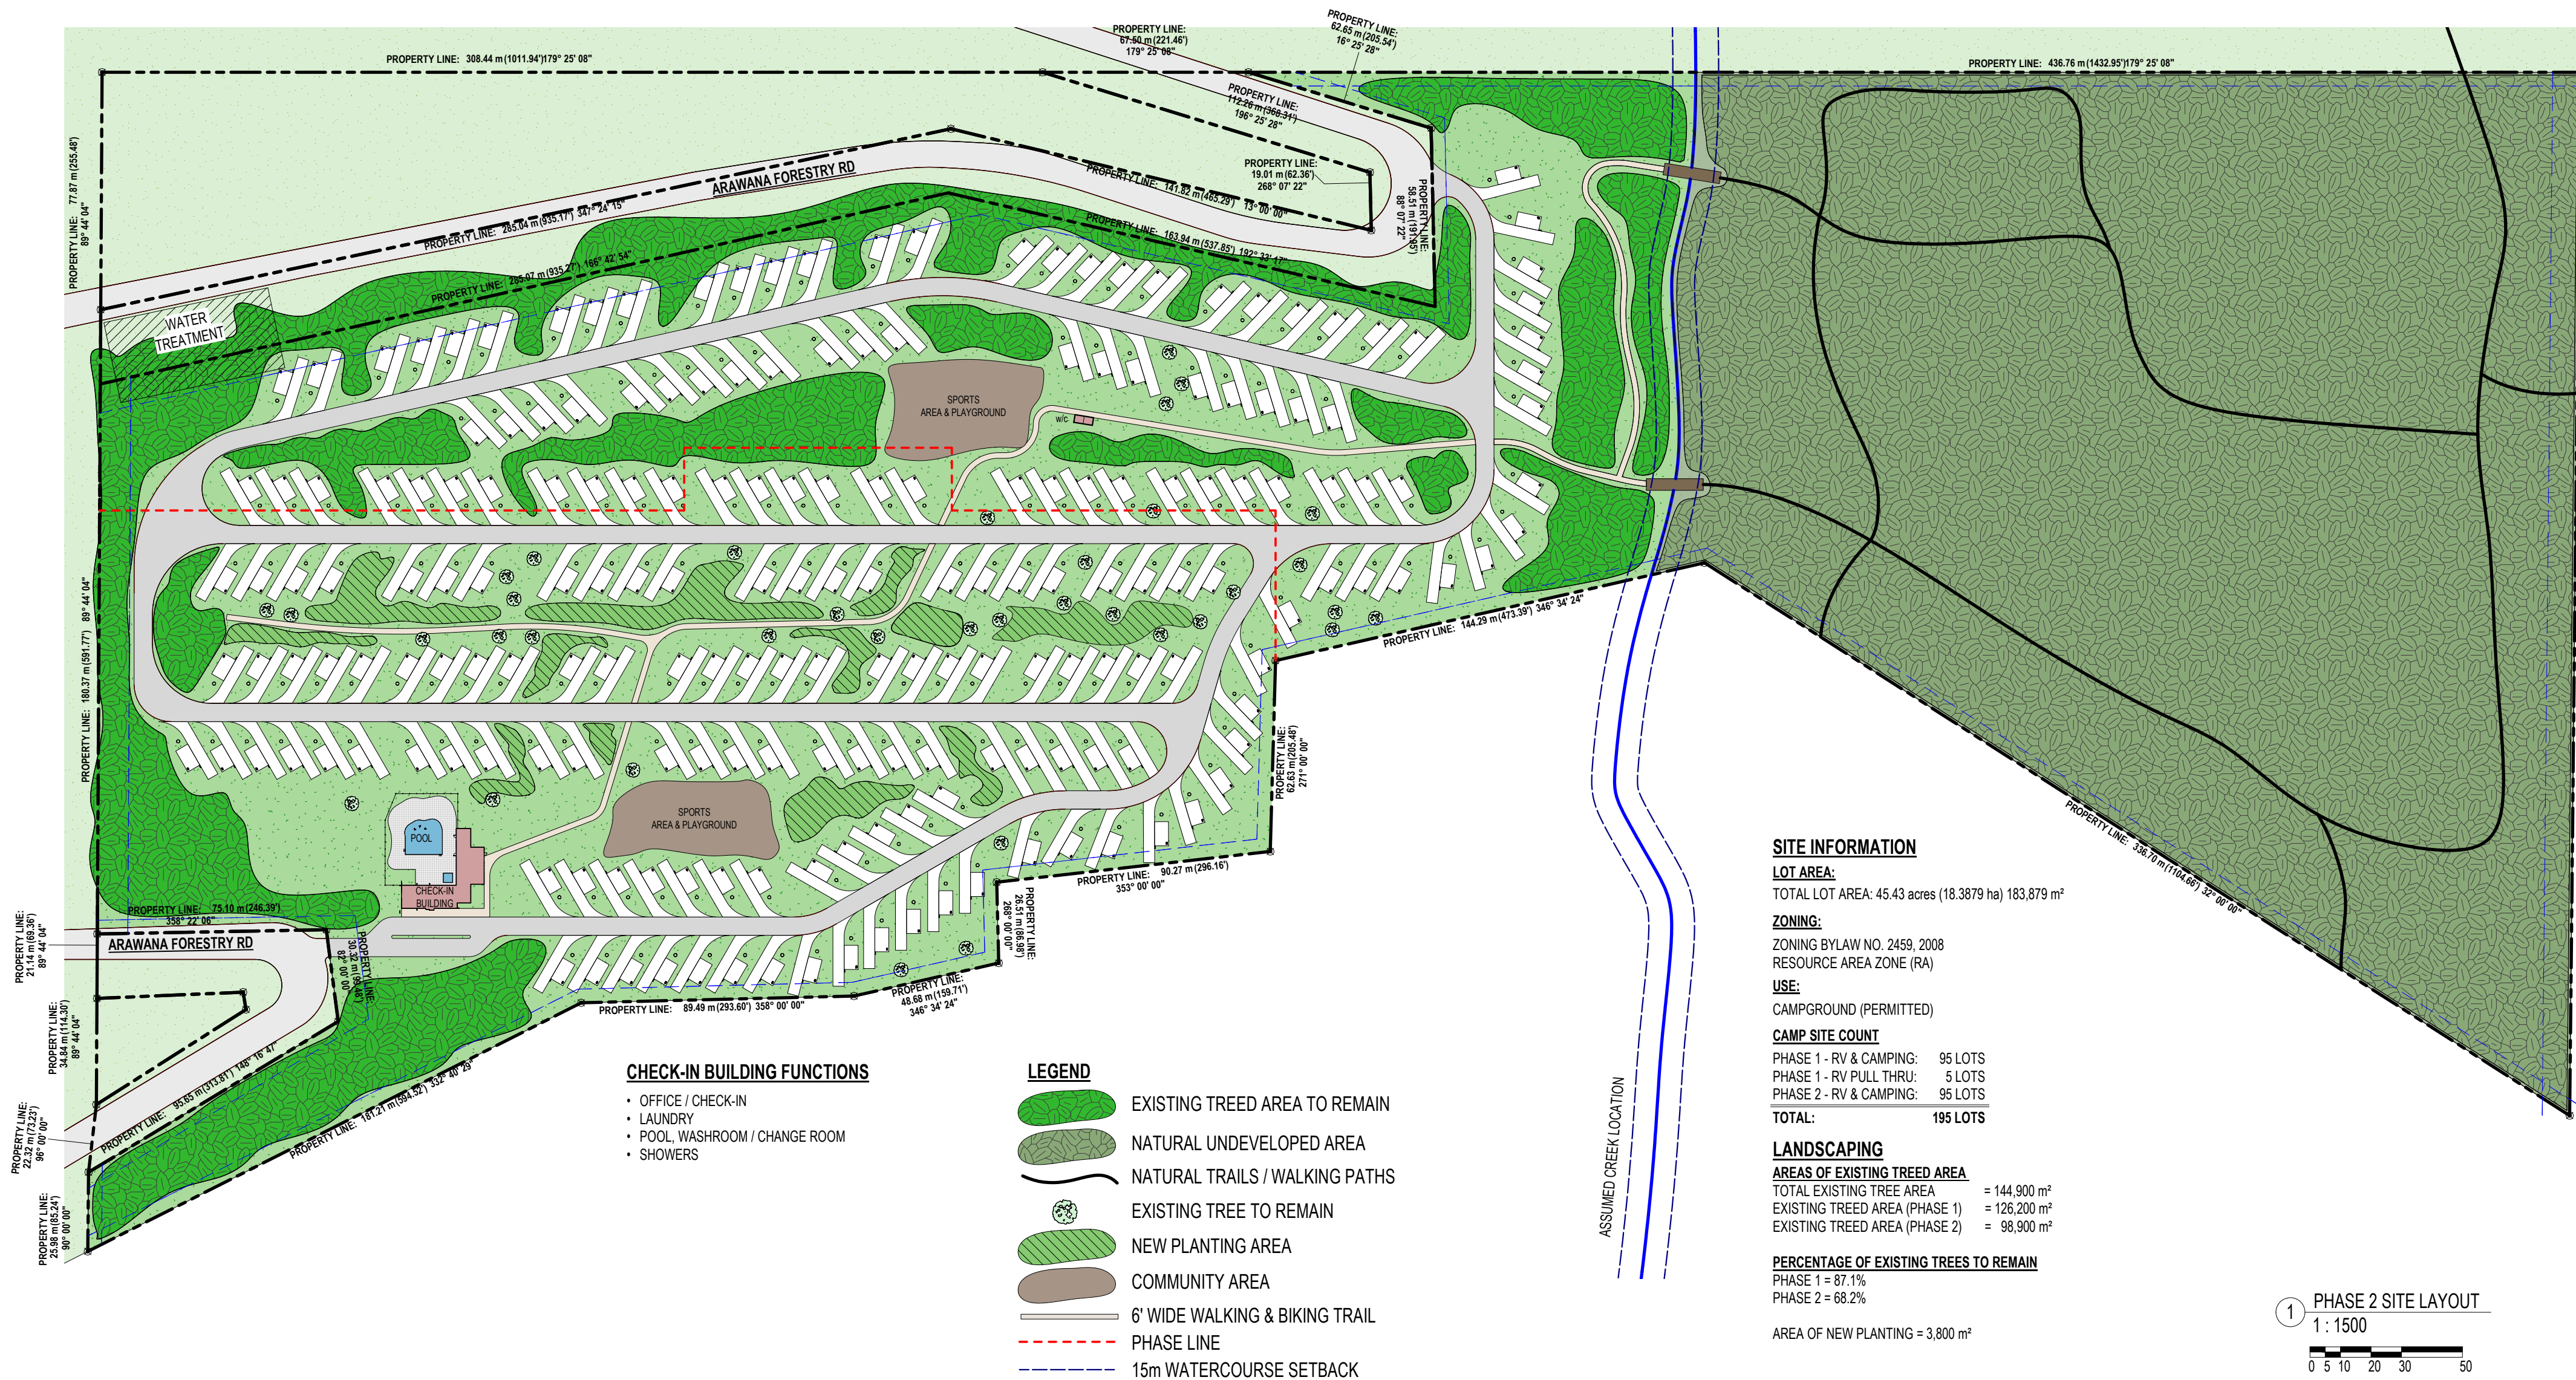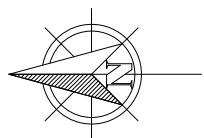

CHECK-IN BUILDING FUNCTIONS

- OFFICE / CHECK-IN
- LAUNDRY
- POOL, WASHROOM / CHANGE ROOM
- SHOWERS

LEGEND

- EXISTING TREED AREA TO REMAIN
- NATURAL UNDEVELOPED AREA
- NATURAL TRAILS / WALKING PATHS
- EXISTING TREE TO REMAIN
- NEW PLANTING AREA
- COMMUNITY AREA
- 6' WIDE WALKING & BIKING TRAIL
- PHASE LINE
- 15m WATERCOURSE SETBACK

SITE INFORMATION

LOT AREA:
TOTAL LOT AREA: 45.43 acres (18,3879 ha) 183,879 m²

ZONING:
ZONING BYLAW NO. 2459, 2008
RESOURCE AREA ZONE (RA)

USE:
CAMPGROUND (PERMITTED)

CAMP SITE COUNT

PHASE 1 - RV & CAMPING:	95 LOTS
PHASE 1 - RV PULL THRU:	5 LOTS
PHASE 2 - RV & CAMPING:	95 LOTS
TOTAL:	195 LOTS

LANDSCAPING

AREAS OF EXISTING TREED AREA

TOTAL EXISTING TREE AREA	= 144,900 m ²
EXISTING TREED AREA (PHASE 1)	= 126,200 m ²
EXISTING TREED AREA (PHASE 2)	= 98,900 m ²


PERCENTAGE OF EXISTING TREES TO REMAIN

PHASE 1 = 87.1%
PHASE 2 = 68.2%

AREA OF NEW PLANTING = 3,800 m²

1 PHASE 2 SITE LAYOUT
1 : 1500


NATURAL TRAIL LEADING TO "CORRAL TRAIL"

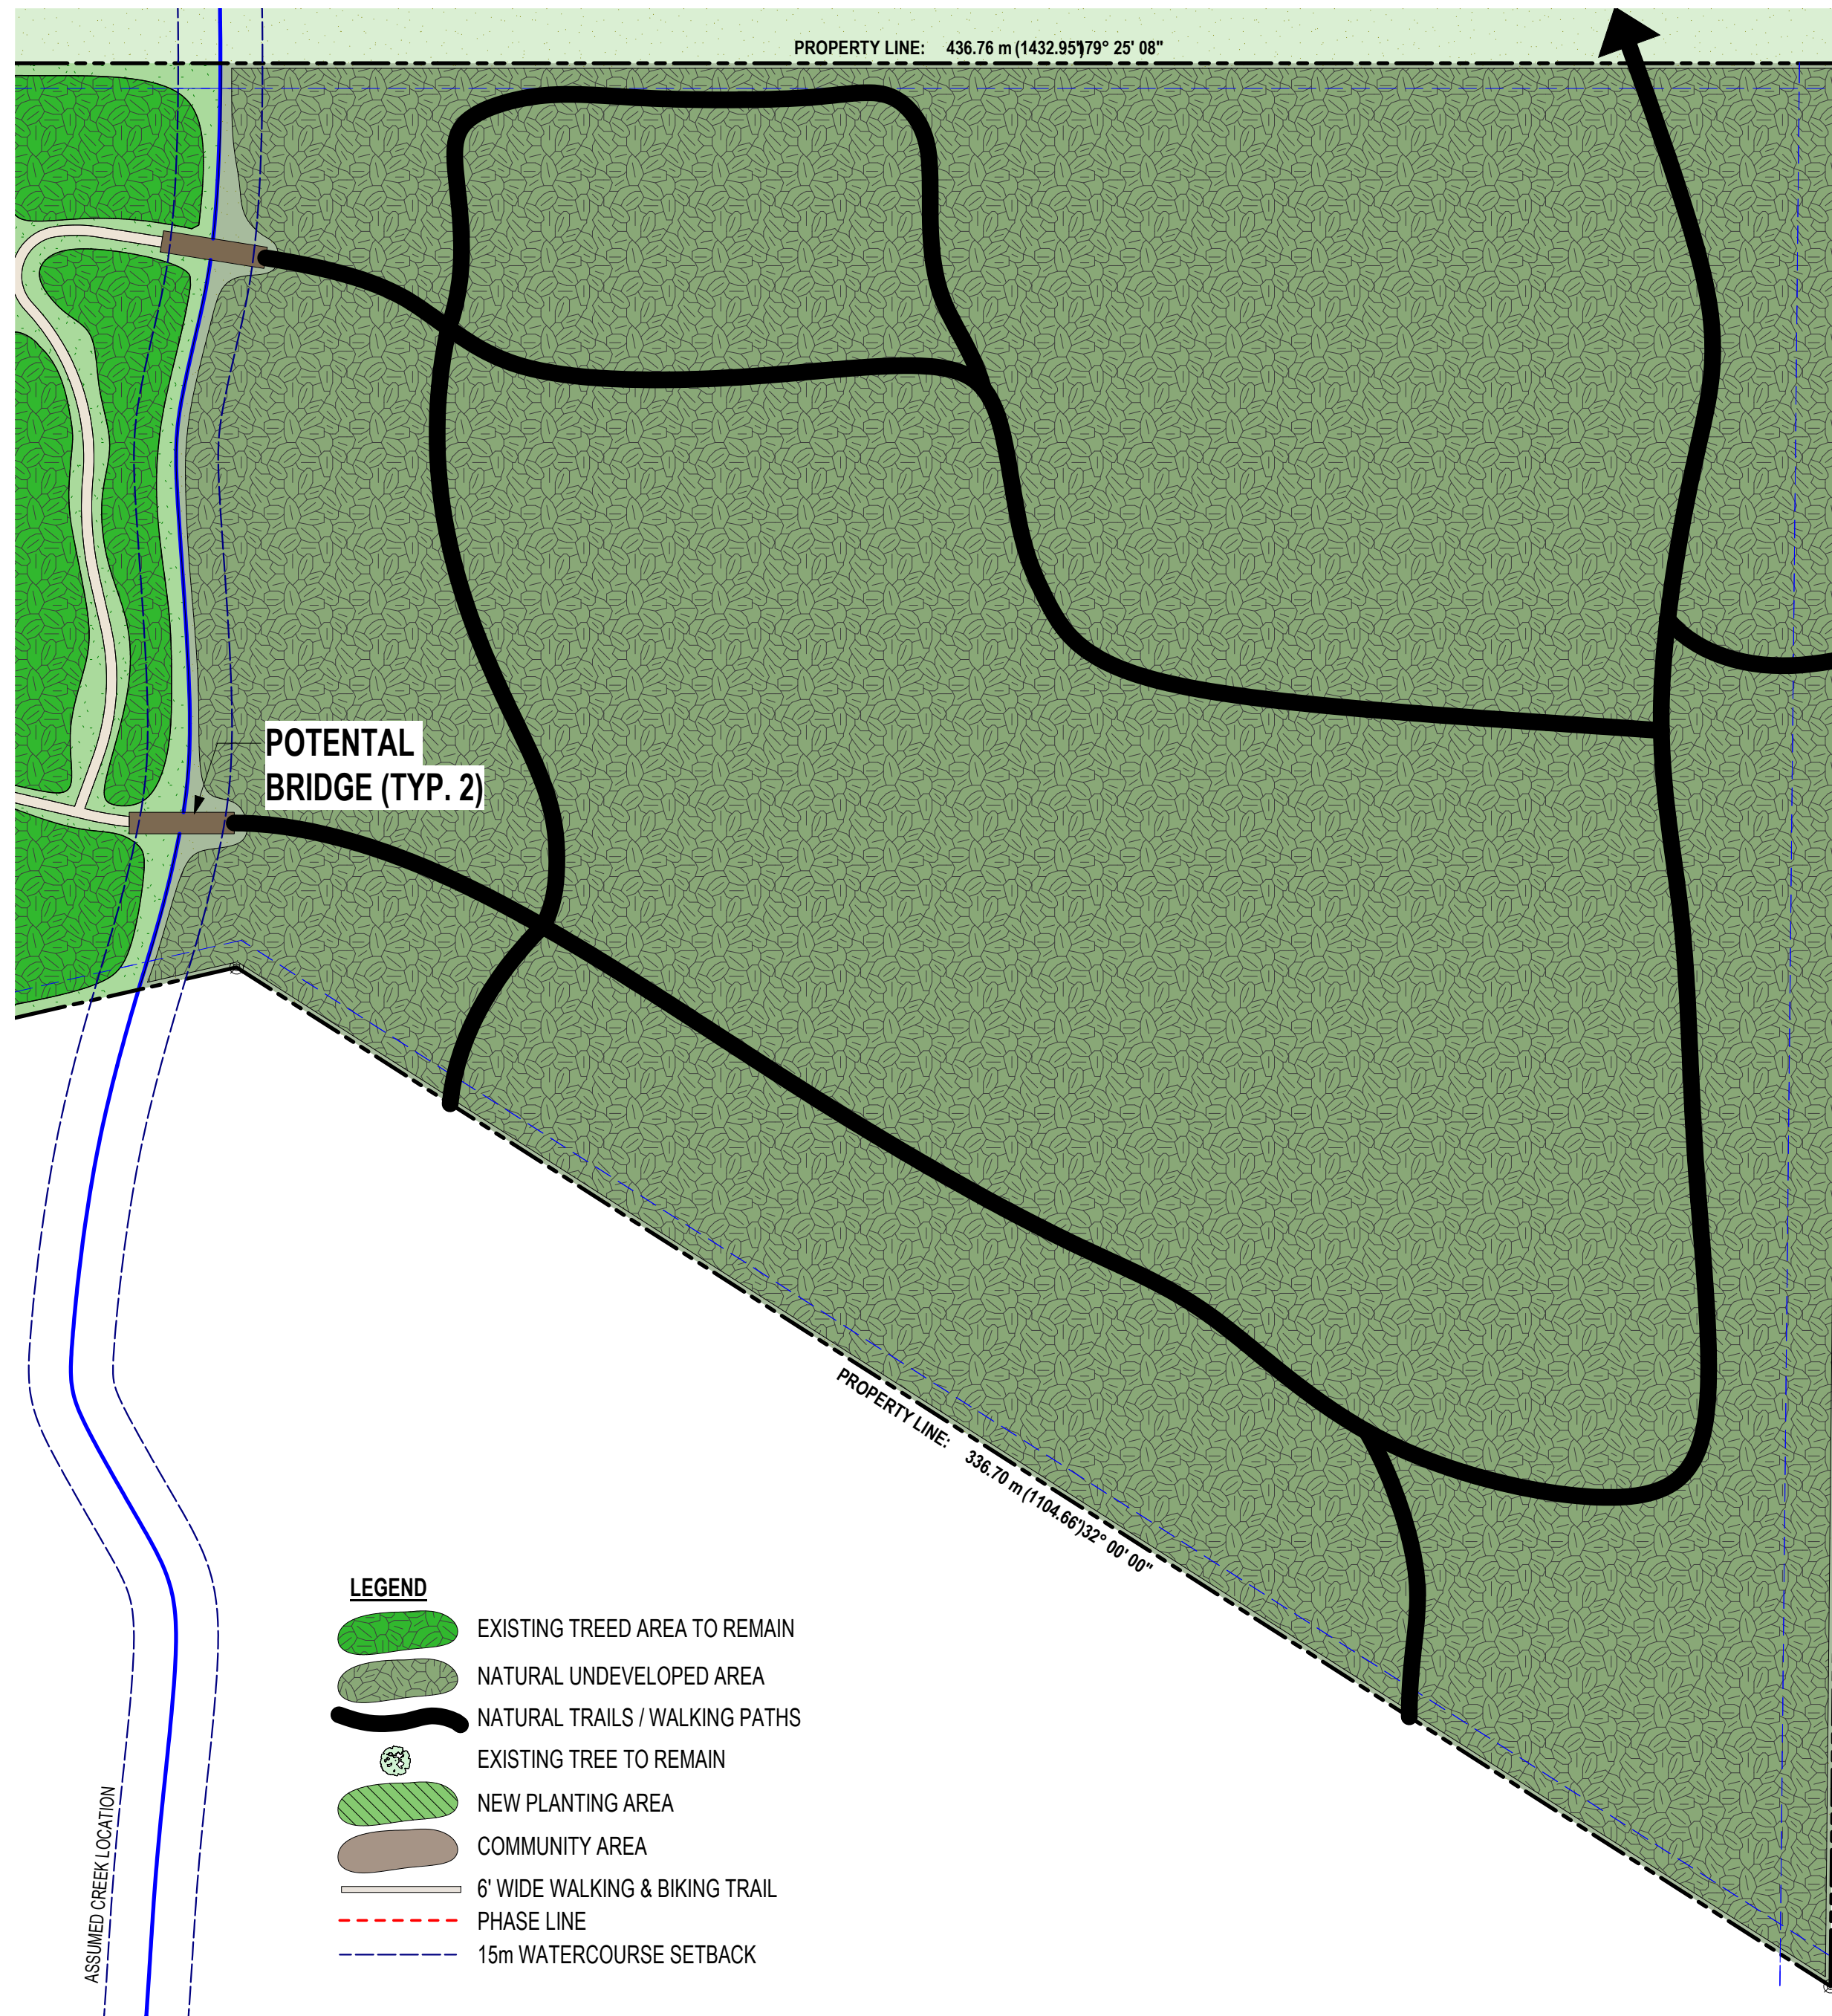

NATURAL TRAIL LEADING TO "SQUIRREL TRAIL"

- LEGEND**
- EXISTING TREED AREA TO REMAIN
 - NATURAL UNDEVELOPED AREA
 - NATURAL TRAILS / WALKING PATHS
 - EXISTING TREE TO REMAIN
 - NEW PLANTING AREA
 - COMMUNITY AREA
 - 6' WIDE WALKING & BIKING TRAIL
 - PHASE LINE
 - 15m WATERCOURSE SETBACK

1 NATURAL UNDEVELOPED AREA PLAN
1 : 1000

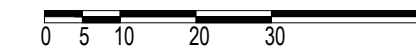

REVISIONS		
REV	DATE	DESCRIPTION