


ALDER AVENUE  
ROAD PLAN 7226

ROAD PLAN  
EPP74523



DVP setback request area

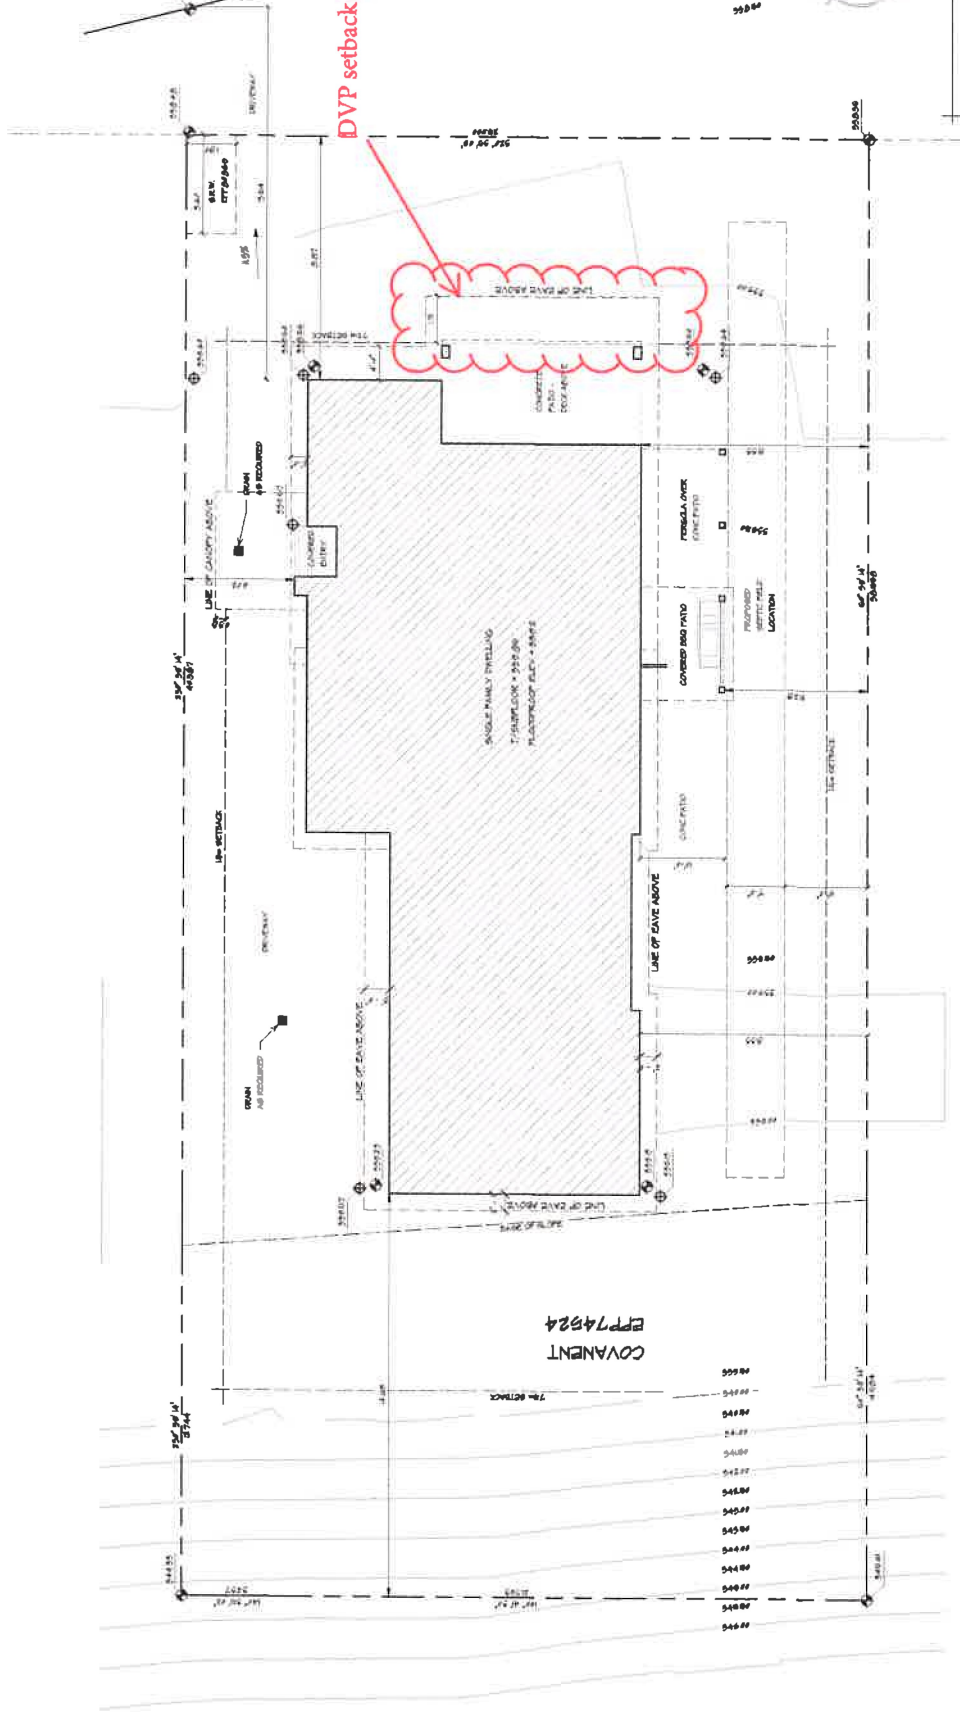

COVENANT  
EPP74524